



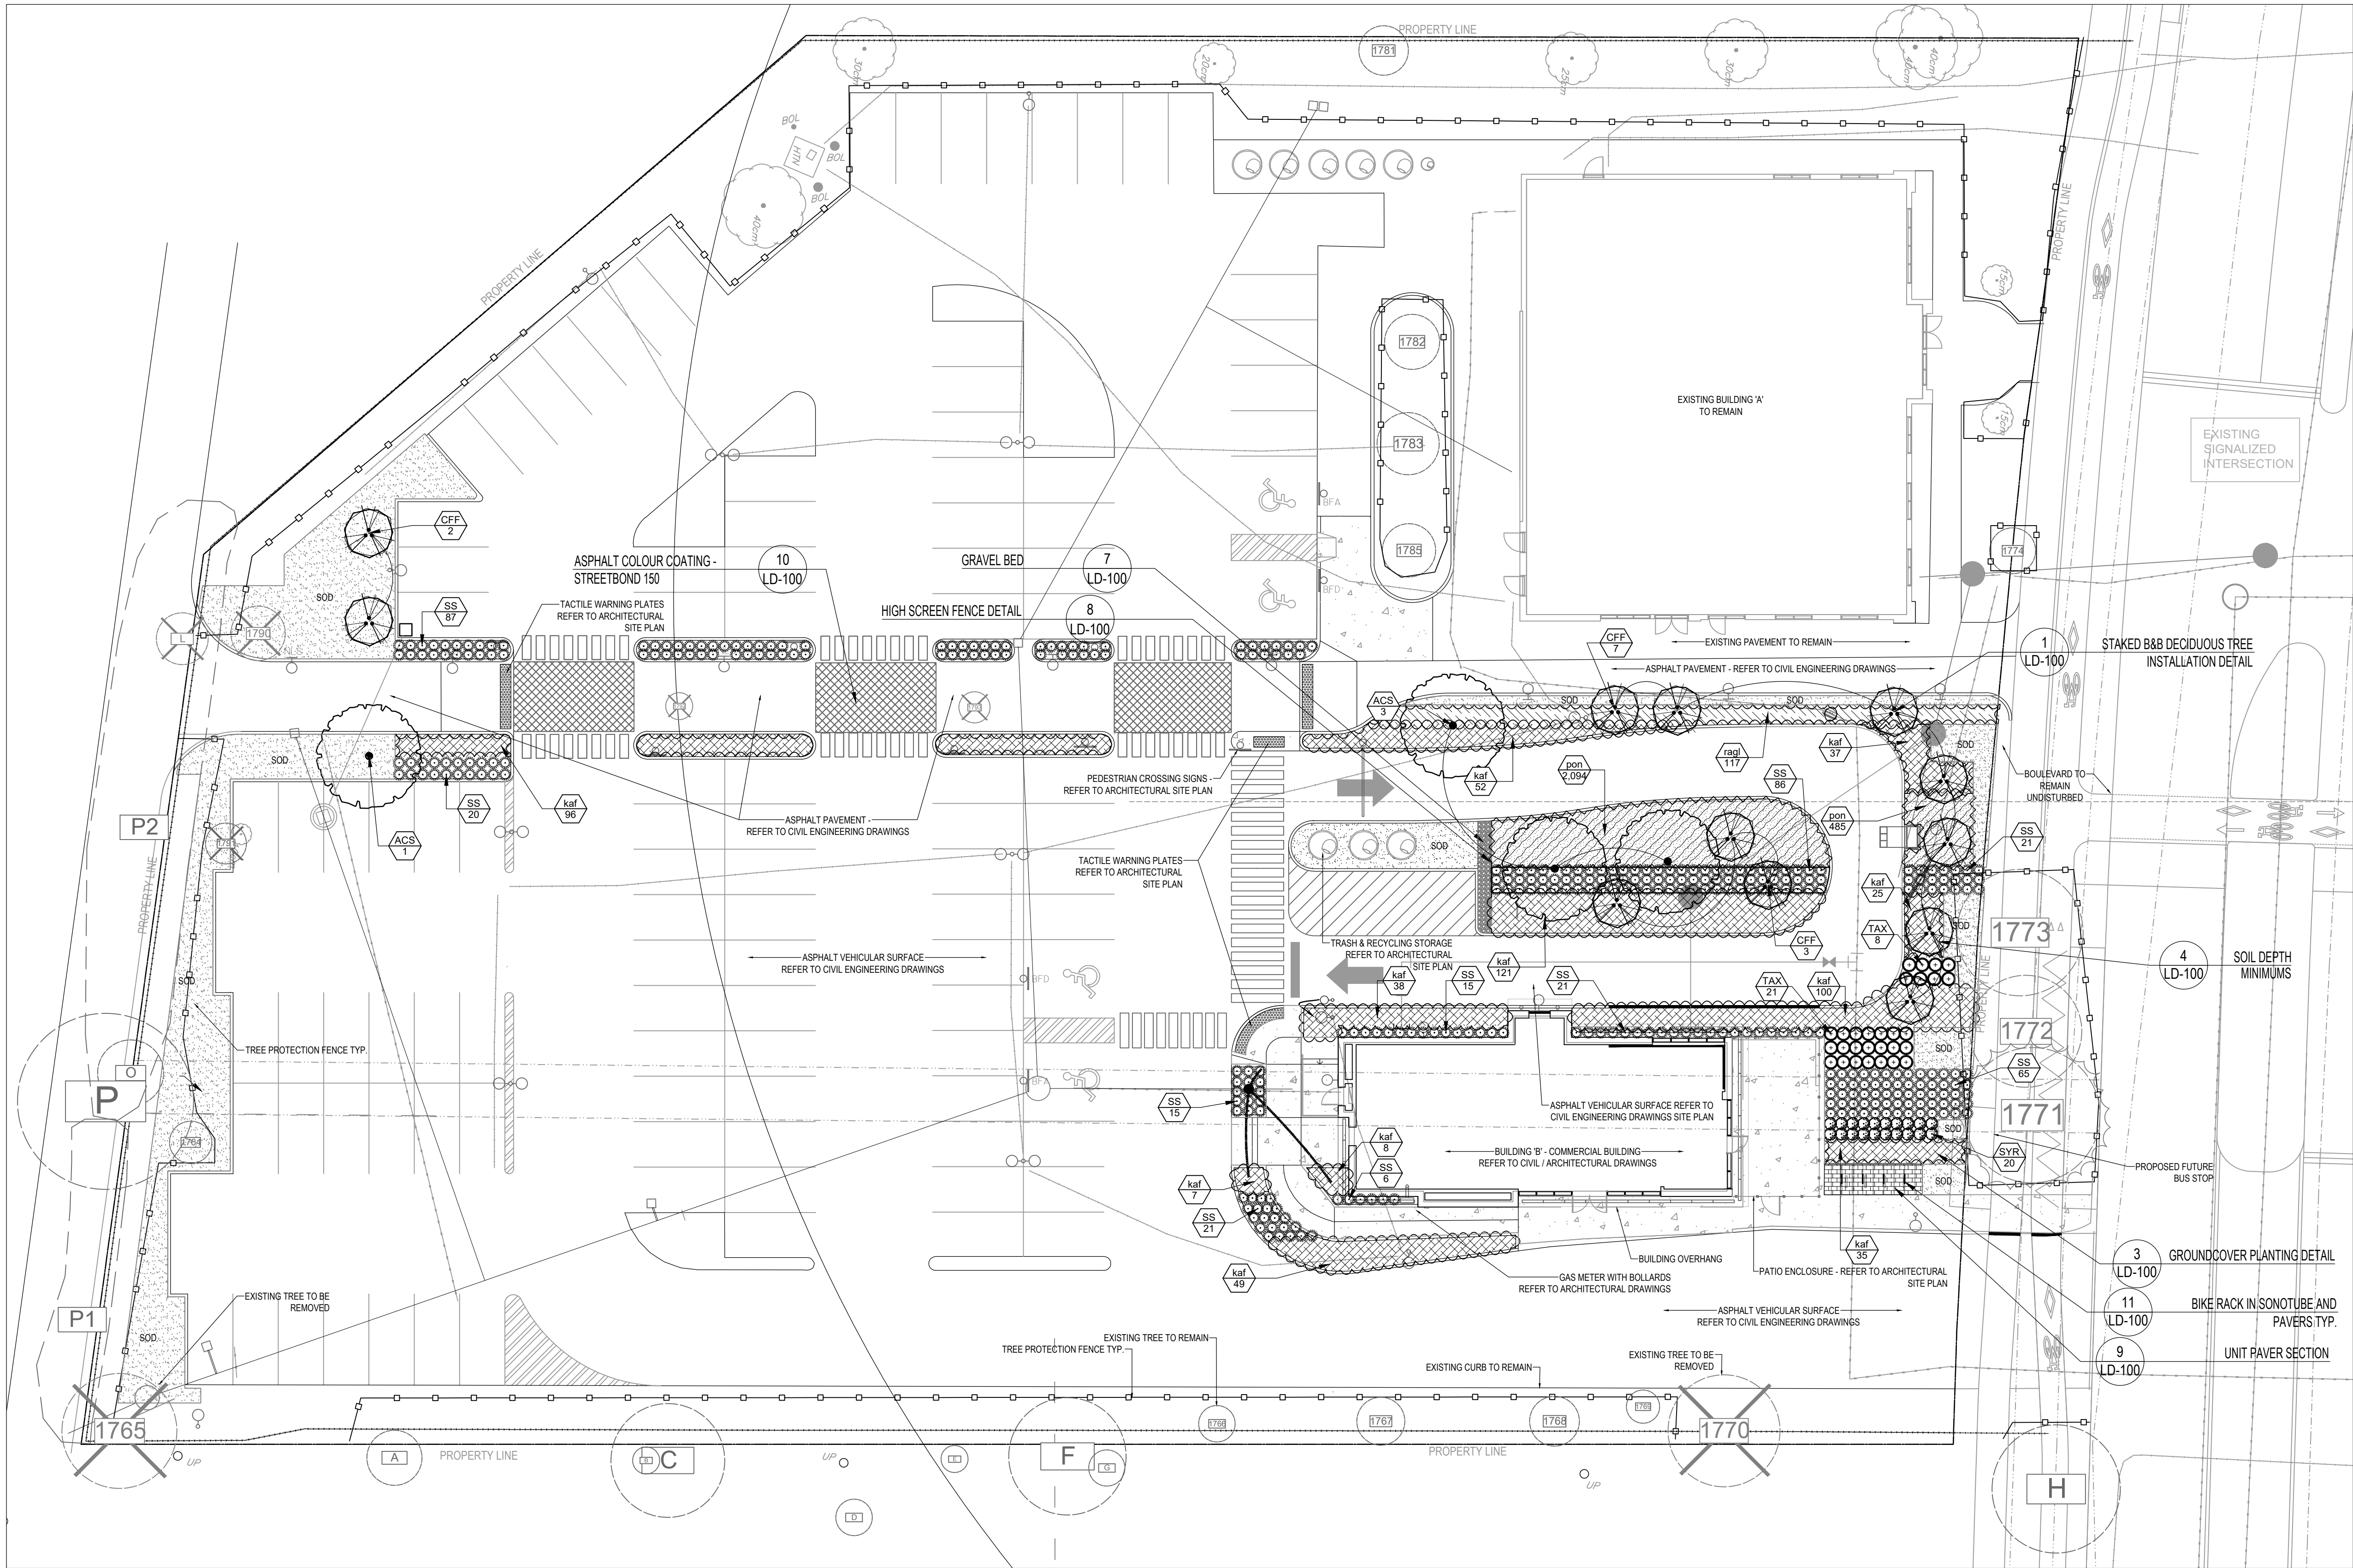

PLANT SCHEDULE

TREES	CODE	QTY	BOTANICAL NAME	COMMON NAME	B&B	CAL.	REMARKS	
	ACS	4	ACER SACCHARUM	SUGAR MAPLE	B & B	70MM CAL	NATIVE	
	CFF	12	CARPINUS BETULUS 'FRANZ FONTAINE'	FRANZ FONTAINE HORNBEAM	B & B	45MM CAL	DROUGHT TOLERANT	
SHRUBS	CODE	QTY	BOTANICAL NAME	COMMON NAME	CONT	HT	REMARKS	
	SYR	20	SYRINGA MEYERI 'PALIBIN'	DWARF KOREAN LILAC	60CM		DROUGHT TOLERANT	
	TAX	29	TAXUS CUSPIDATA 'NANA'	DWARF JAPANESE YEW	60CM		DROUGHT TOLERANT	
GRASSES	CODE	QTY	BOTANICAL NAME	COMMON NAME	CONT	HT	REMARKS	
	SS	357	SCHIZACHYRIUM SCOPARIUM 'THE BLUES'	THE BLUES LITTLE BLUESTEM	2 GAL.		DROUGHT TOLERANT	
SHRUB AREAS	CODE	QTY	BOTANICAL NAME	COMMON NAME	CONT	HT.	SPACING	REMARKS
	kaf	575	CALAMAGROSTIS X ACUTIFLORA 'KARL FOERSTER'	FEATHER REED GRASS	2 GAL.		600mm	DROUGHT TOLERANT
	pon	2,579	PHYSOCARPUS OPULIFOLIUS 'NUGGET'	NUGGET NINEBARK	3 GAL.		180mm	DROUGHT TOLERANT
	ragl	117	RHUS AROMATICA 'GRO-LOW'	GRO-LOW FRAGRANT SUMAC	3 GAL.		600mm	NATIVE, DROUGHT TOLERANT

 


- NOTE:
- REFER TO TREE INVENTORY DRAWING LP-101 FOR THE EXISTING TREE SPECIES INFORMATION, DIAMETER AND HEALTH CONDITION.
 - ALL SNOW WILL BE REMOVED FROM THE SITE BY THE OWNER. NO STORAGE PILING WILL OCCUR ON SITE.

GROUND COVERS	CODE	QTY	BOTANICAL NAME	COMMON NAME	CONT	SPACING	REMARKS
	tus	242.3 m²	TURF SOD	DROUGHT TOLERANT FESCUE BLEND	1 GAL.		DROUGHT TOLERANT

NOT FOR CONSTRUCTION

LEGEND

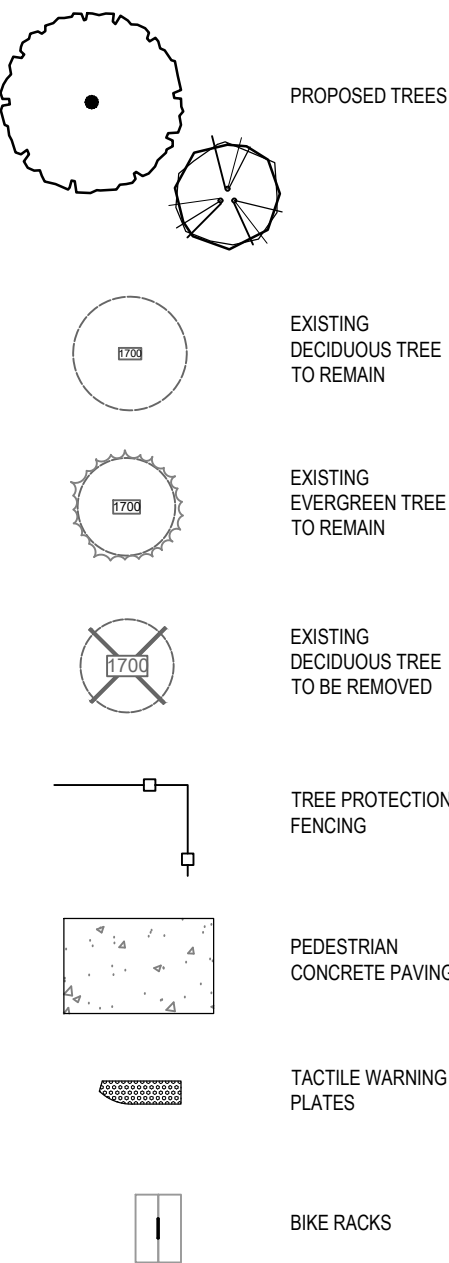

02	Issued for SPA - Revised per City Comments	2019-04-26	JCP
01	Issued for Site Plan Approval Application	2018-11-23	JCP
no.	revision	date	by

CONTRACTOR MUST VERIFY ALL DIMENSIONS ON THE JOB AND REPORT ANY DISCREPANCY TO THE LANDSCAPE ARCHITECT BEFORE PROCEEDING WITH THE WORK.
ALL DRAWINGS AND SPECIFICATIONS ARE INSTRUMENTS OF SERVICE AND THE PROPERTY OF THE LANDSCAPE ARCHITECT WHICH MUST BE RETURNED AT THE COMPLETION OF THE WORK.
ALL DRAWINGS TO BE USED FOR CONSTRUCTION ONLY WHEN SIGNED BY THE LANDSCAPE ARCHITECT.

signed _____ date _____

terraplan
LANDSCAPE ARCHITECTS
VISION. DELIVERED.

20 Champlain Blvd. Suite 102 - Toronto ON - M3H 2Z1 info@terraplan.ca www.terraplan.ca

CLIENT

COMMERCIAL PROJECT
1910 BANK STREET
OTTAWA, ONTARIO

PROJECT
LANDSCAPE PLAN

DRAWING	DRAWN	CHECKED	SCALE	DATE	PROJECT NO.
	MC	DJ	1:200	2018-12-21	18-182



LP-100

SHEET NO.