



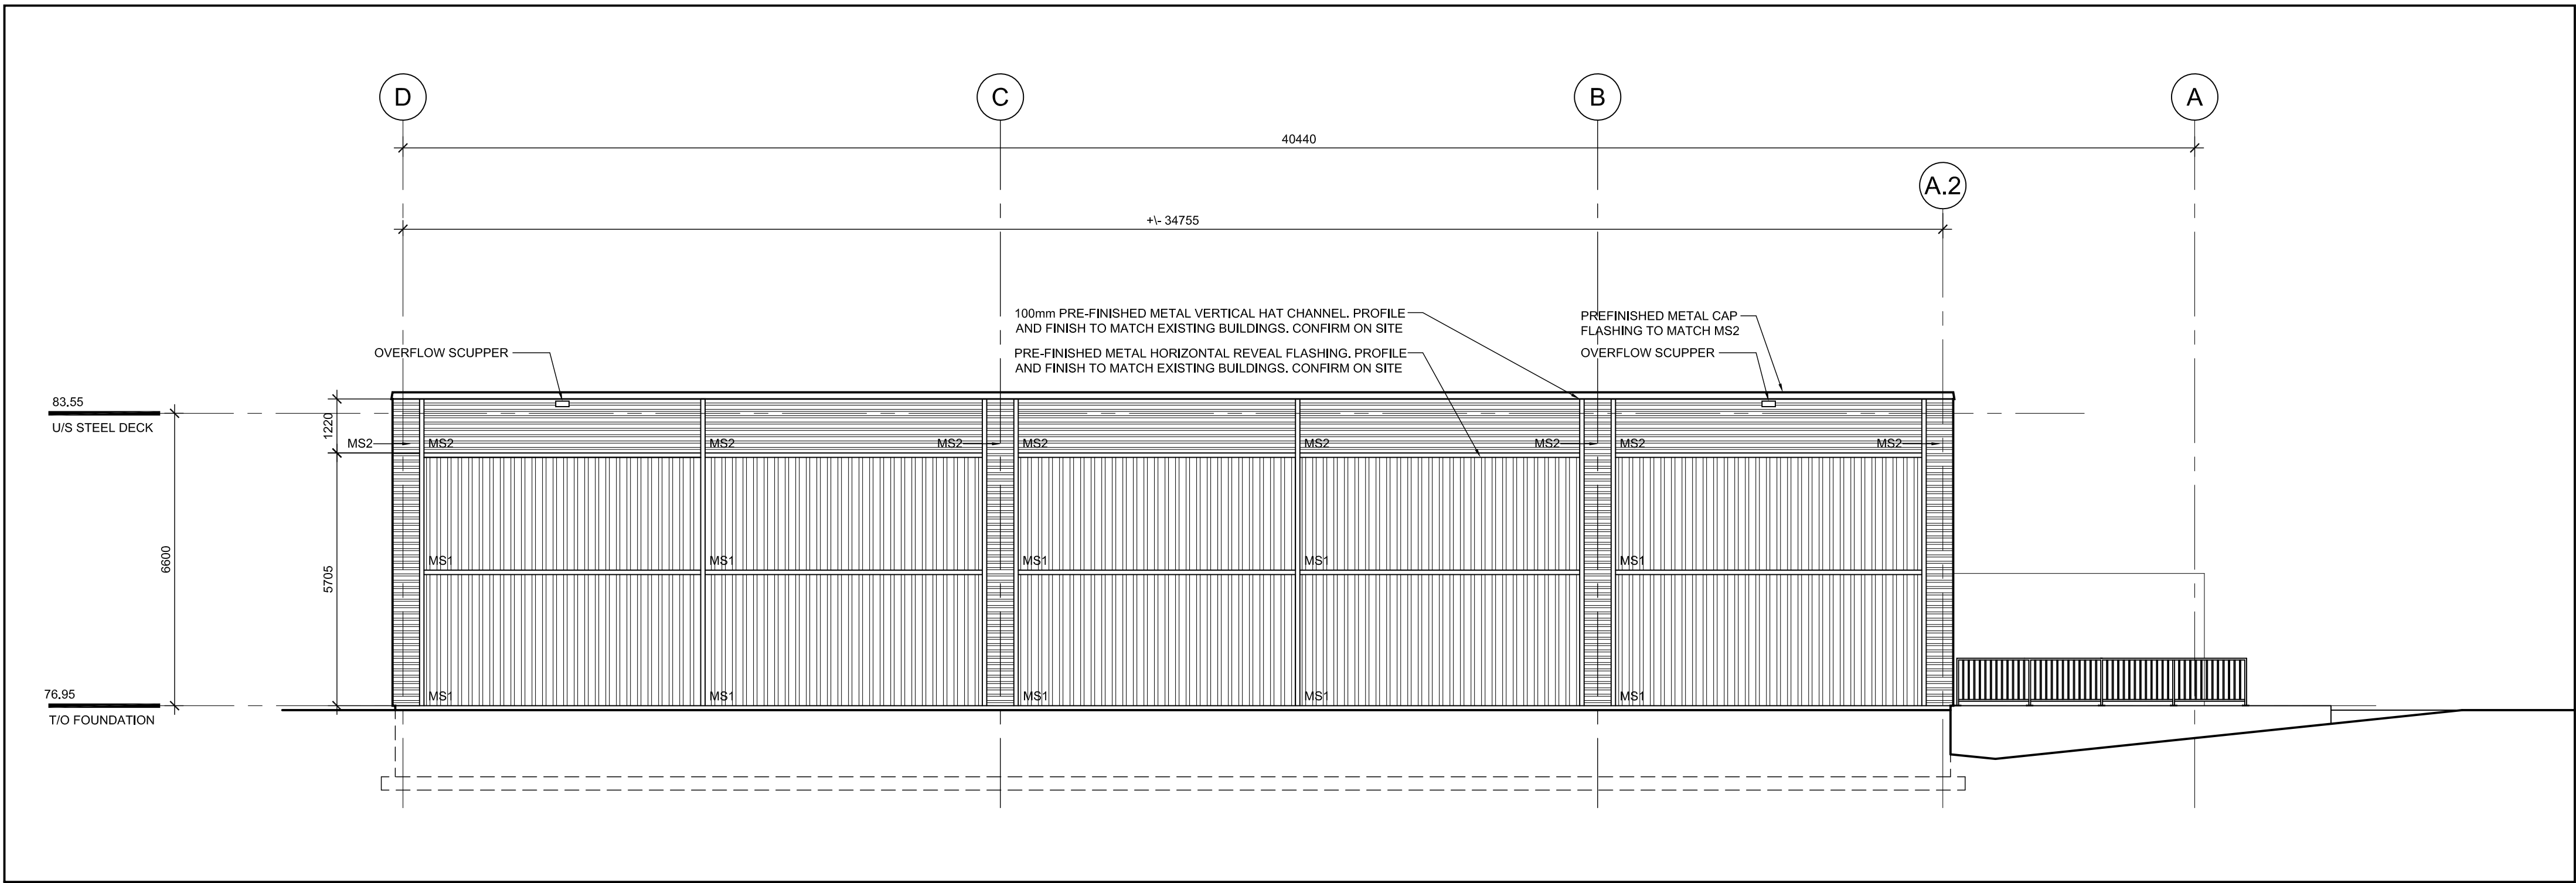


01 EAST ELEVATION
A202 SCALE: 1:100

AS1	ACRYLIC STUCCO FINISH COLOUR: TBD	PRECAST STONE BASE:	ARCHITECTURAL BLOCK 90 X 200 X 200 SOLID UNIT BLOCK TO MATCH EXISTING BUILDINGS REFER TO ELEVATIONS FOR COURSING
AS2	ACRYLIC STUCCO FINISH COLOUR: TBD	METAL CAP FLASHING:	MATCH MS2 - TBD
SG1	BACK-PAINTED SPANDREL GLASS COLOUR: OPACI-COAT 3-967 BLACK GRAY	METAL TRIM:	MATCH ADJACENT MS FINISH PROFILE TO MATCH EXISTING BUILDINGS CONFIRM ON SITE
VG1	VG - VISION GLASS		
AL1	COMPOSITE ALUMINUM PANELS		
MS1	METAL SIDING: CANAM M156R COLOUR: QC28315, TAN INSTALLATION: VERTICAL - PREINSTALLED		
MS2	METAL SIDING: CANAM M-9722 COLOUR: TBD INSTALLATION: HORIZONTAL		
MS3	METAL SIDING: IDEAL ROOFING 22mm CORRUGATED COLOUR: ID8315, TAN INSTALLATION: HORIZONTAL		
MS4	METAL SIDING: IDEAL ROOFING 22mm CORRUGATED COLOUR: ID8273, BONE WHITE INSTALLATION: HORIZONTAL		

02 ELEVATION AND FINISH LEGEND
A202 SCALE: 1:100

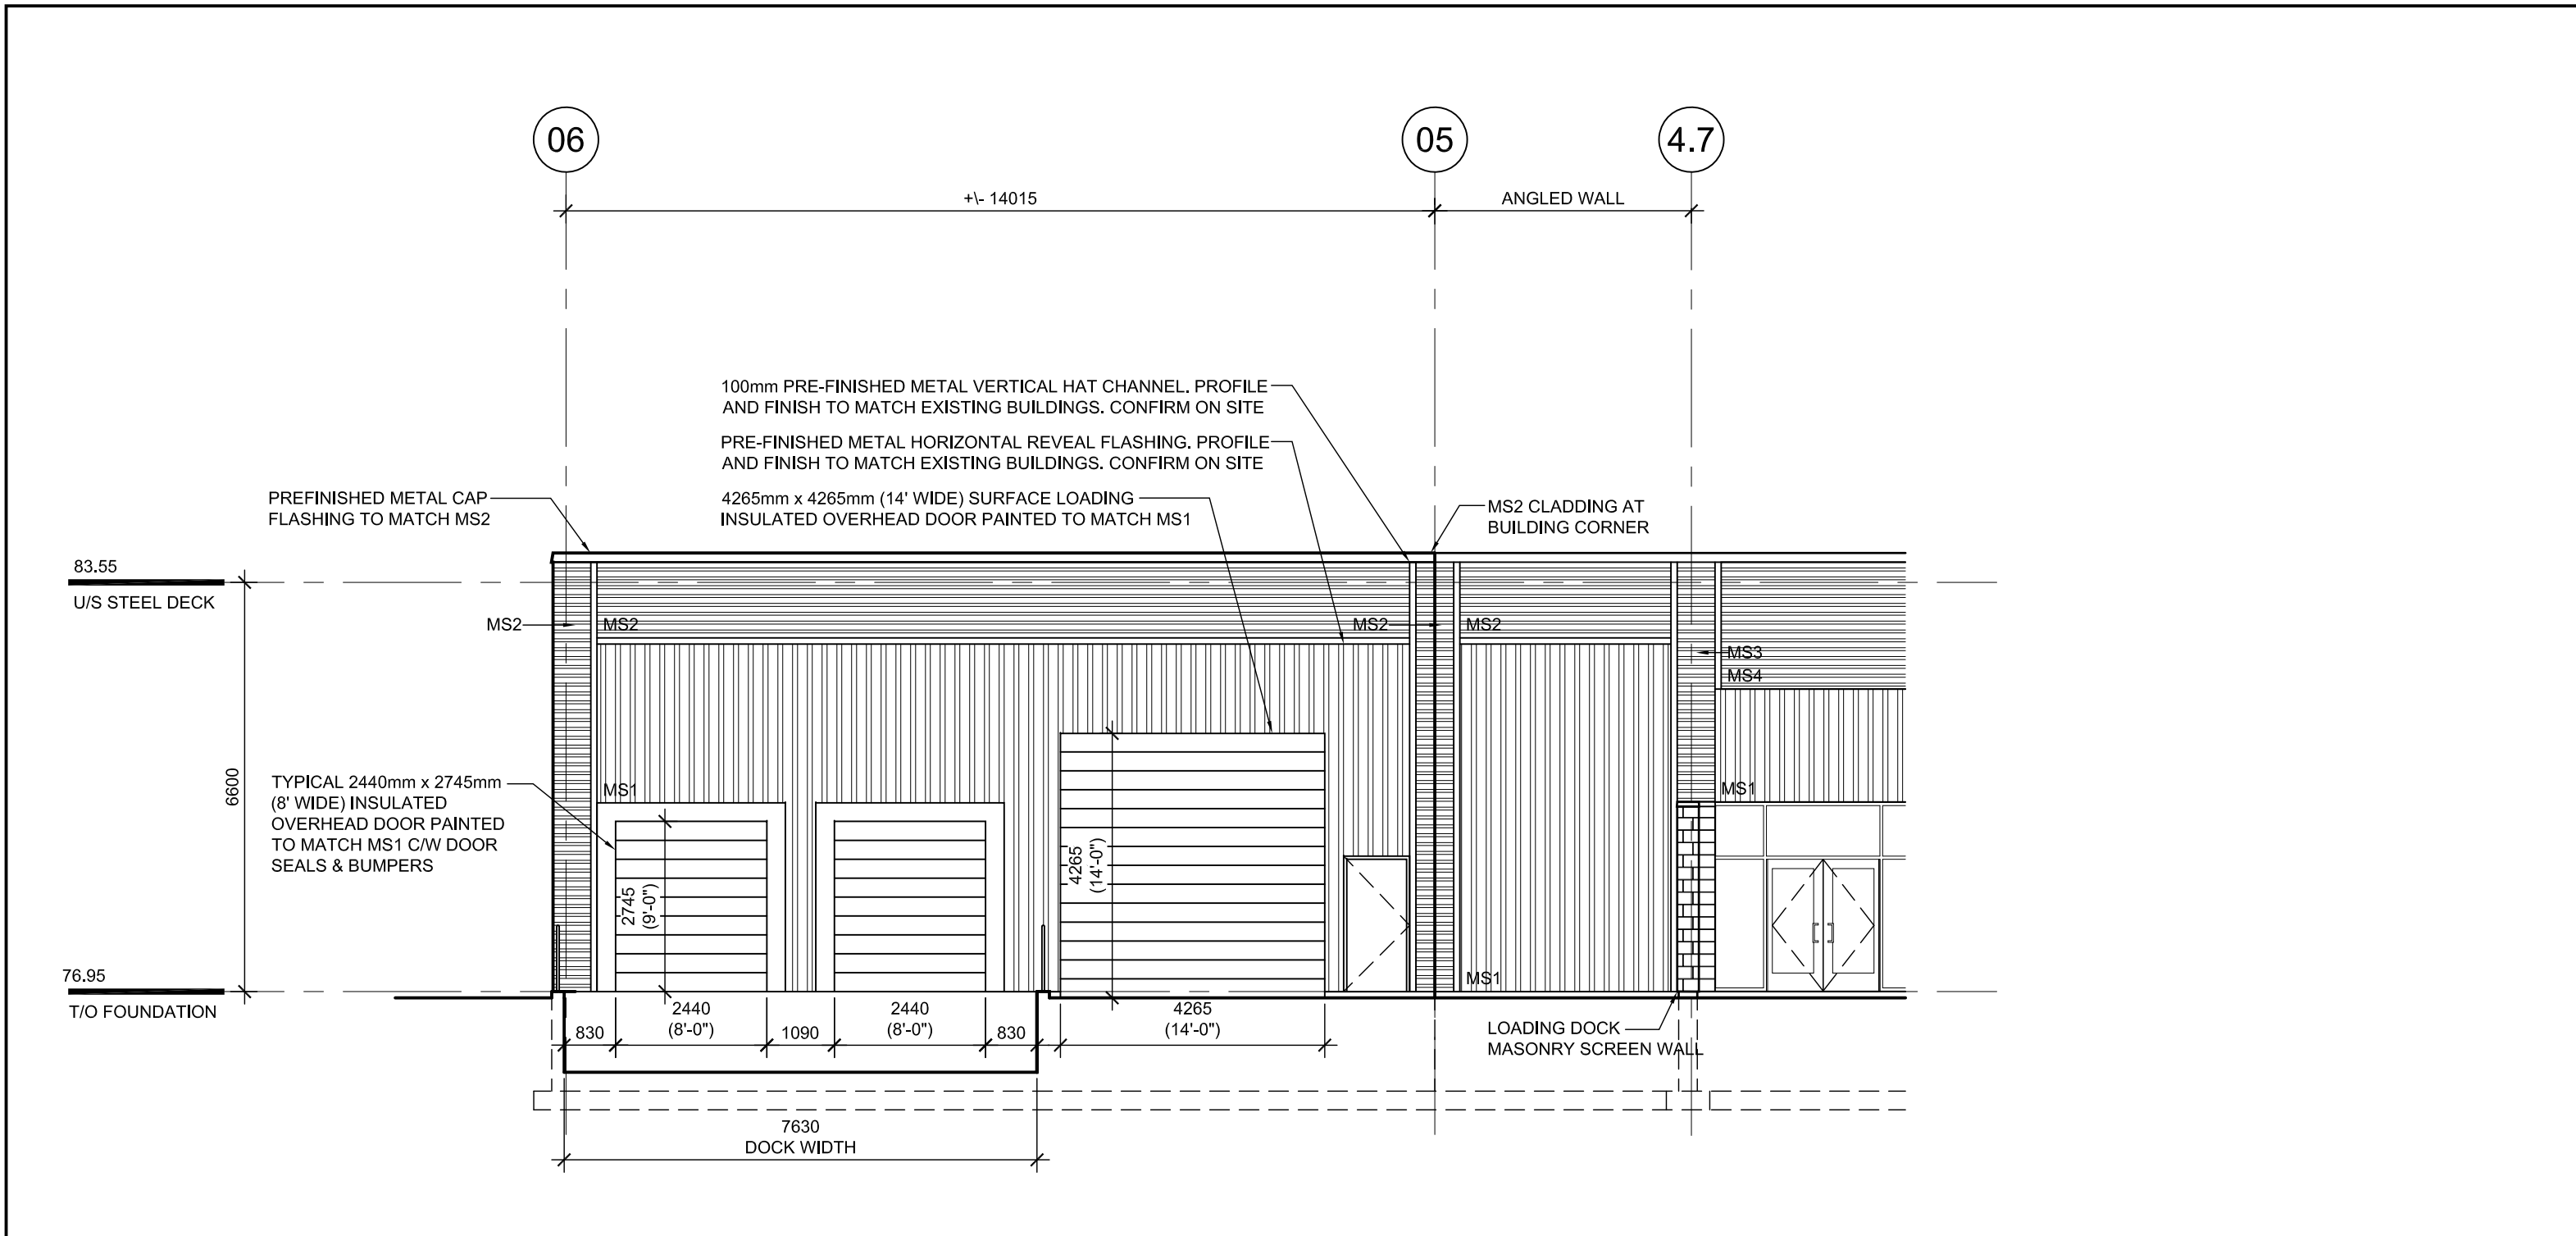


03 LOADING DOCK ELEVATION
A202 SCALE: 1:100

 

04 RESERVED
A202 SCALE:



05 RESERVED
A202 SCALE: 1:100

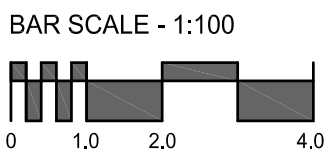

North

No.	By	Description	Date
01	ERM	REVISED FOR SITE PLAN AMENDMENT	17 DEC 2018
02	ERM	REVISED FOR SITE PLAN AMENDMENT	08 MAR 2019
03	ERM	REVISED FOR SITE PLAN AMENDMENT	24 APR 2019

Project

HAWTHORNE ROAD
COMMERCIAL CENTRE
DEVELOPMENT

100-3020 HAWTHORNE ROAD

Drawing
BUILDING ELEVATIONS

Scale	1:100	Stamp	
Drawn	ERM		
Checked	JAS		

Project No.	18-111	Drawing No.	A202
Date	30 NOV 2018		