


BAR SCALE - 1:100

 

North

Revisions

No.	By	Description	Date
01	ERM	REVISED FOR SITE PLAN AMENDMENT	17 DEC 2018
02	ERM	REVISED FOR SITE PLAN AMENDMENT	08 MAR 2019
03	ERM	REVISED FOR SITE PLAN AMENDMENT	24 APR 2019

Project

HAWTHORNE ROAD
COMMERCIAL CENTRE
DEVELOPMENT

550-3020 HAWTHORNE ROAD

Drawing

BUILDING ELEVATIONS

Scale 1:100 Stamp

Drawn ERM

Checked JAS



Project No.

18-111


Date

30 NOV 2018

Drawing No.


A201

#13714

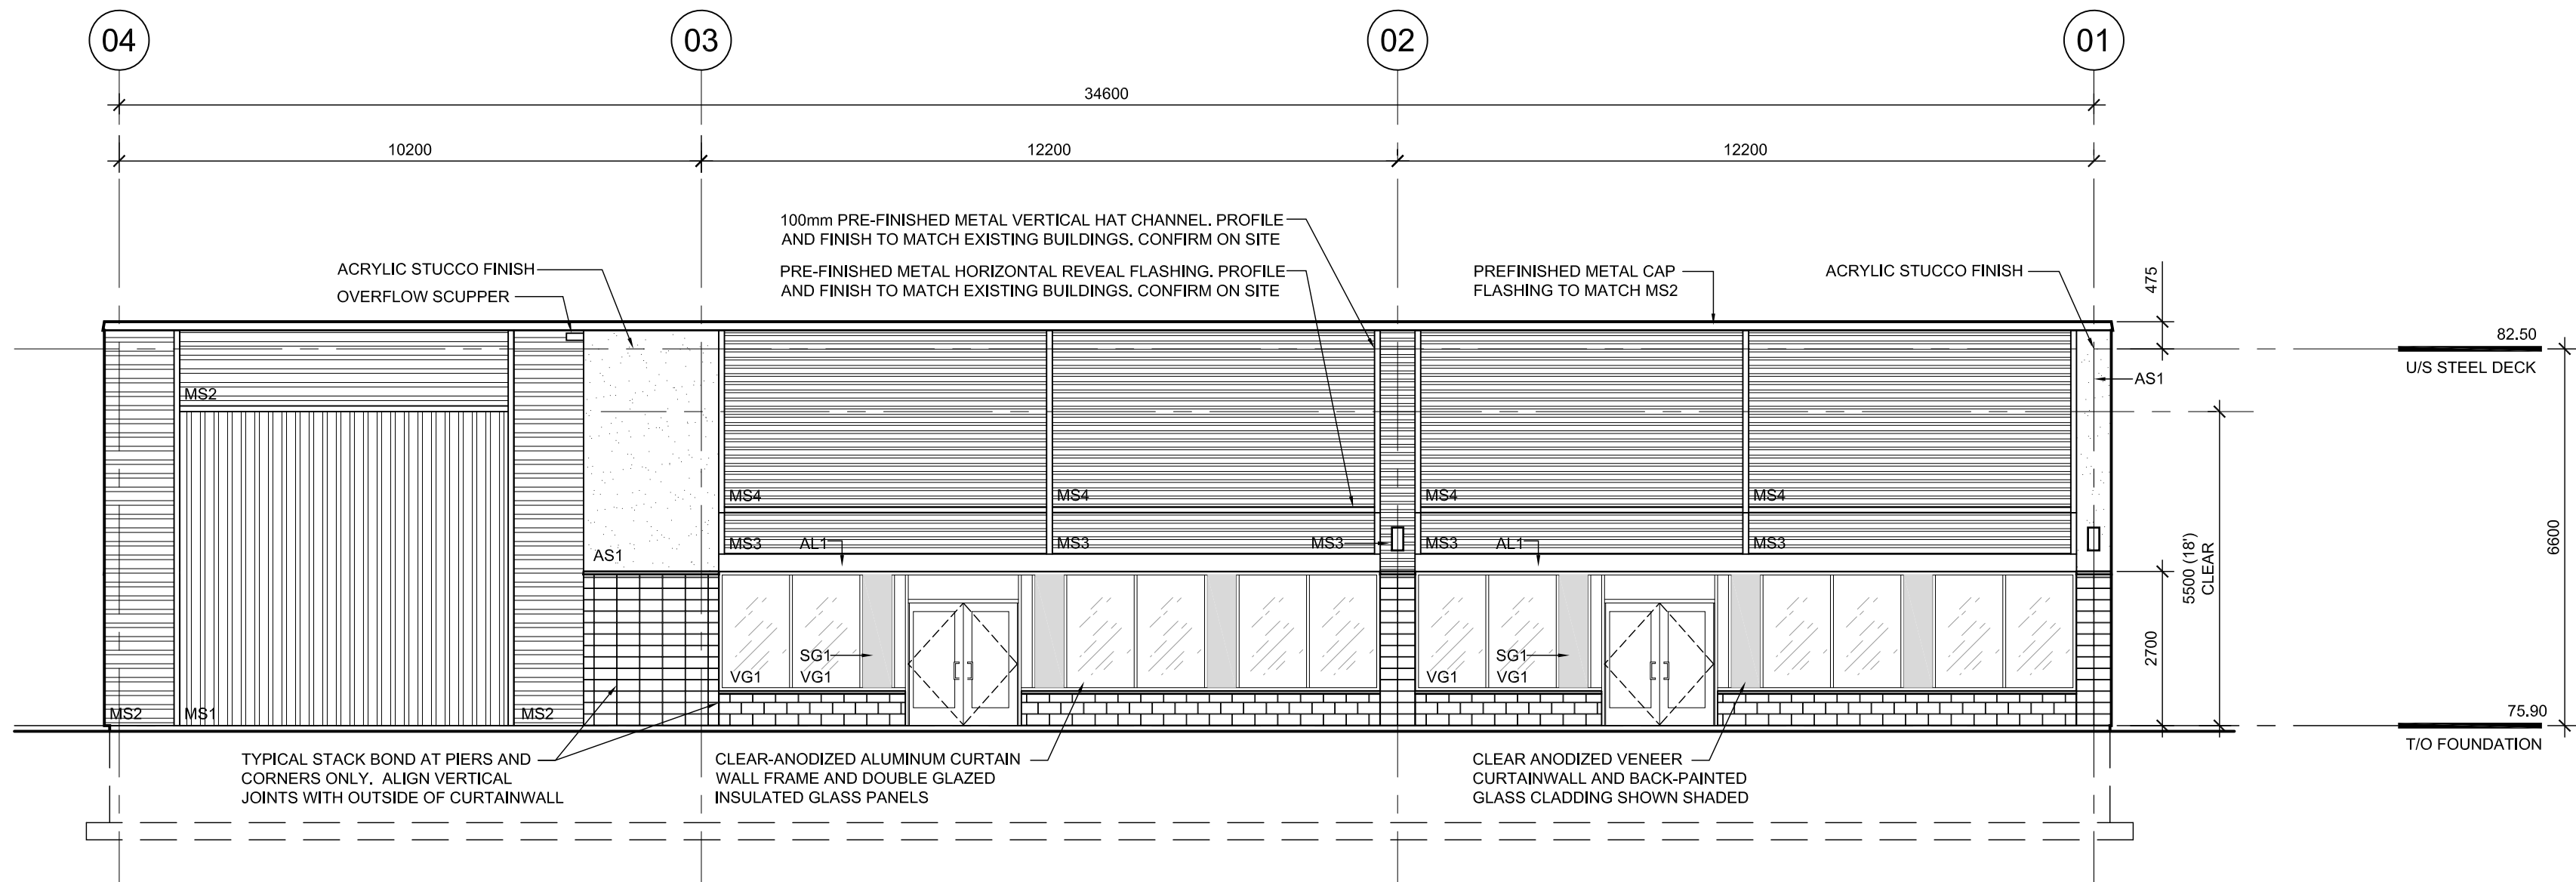


01 NORTH ELEVATION

A201 SCALE: 1:100

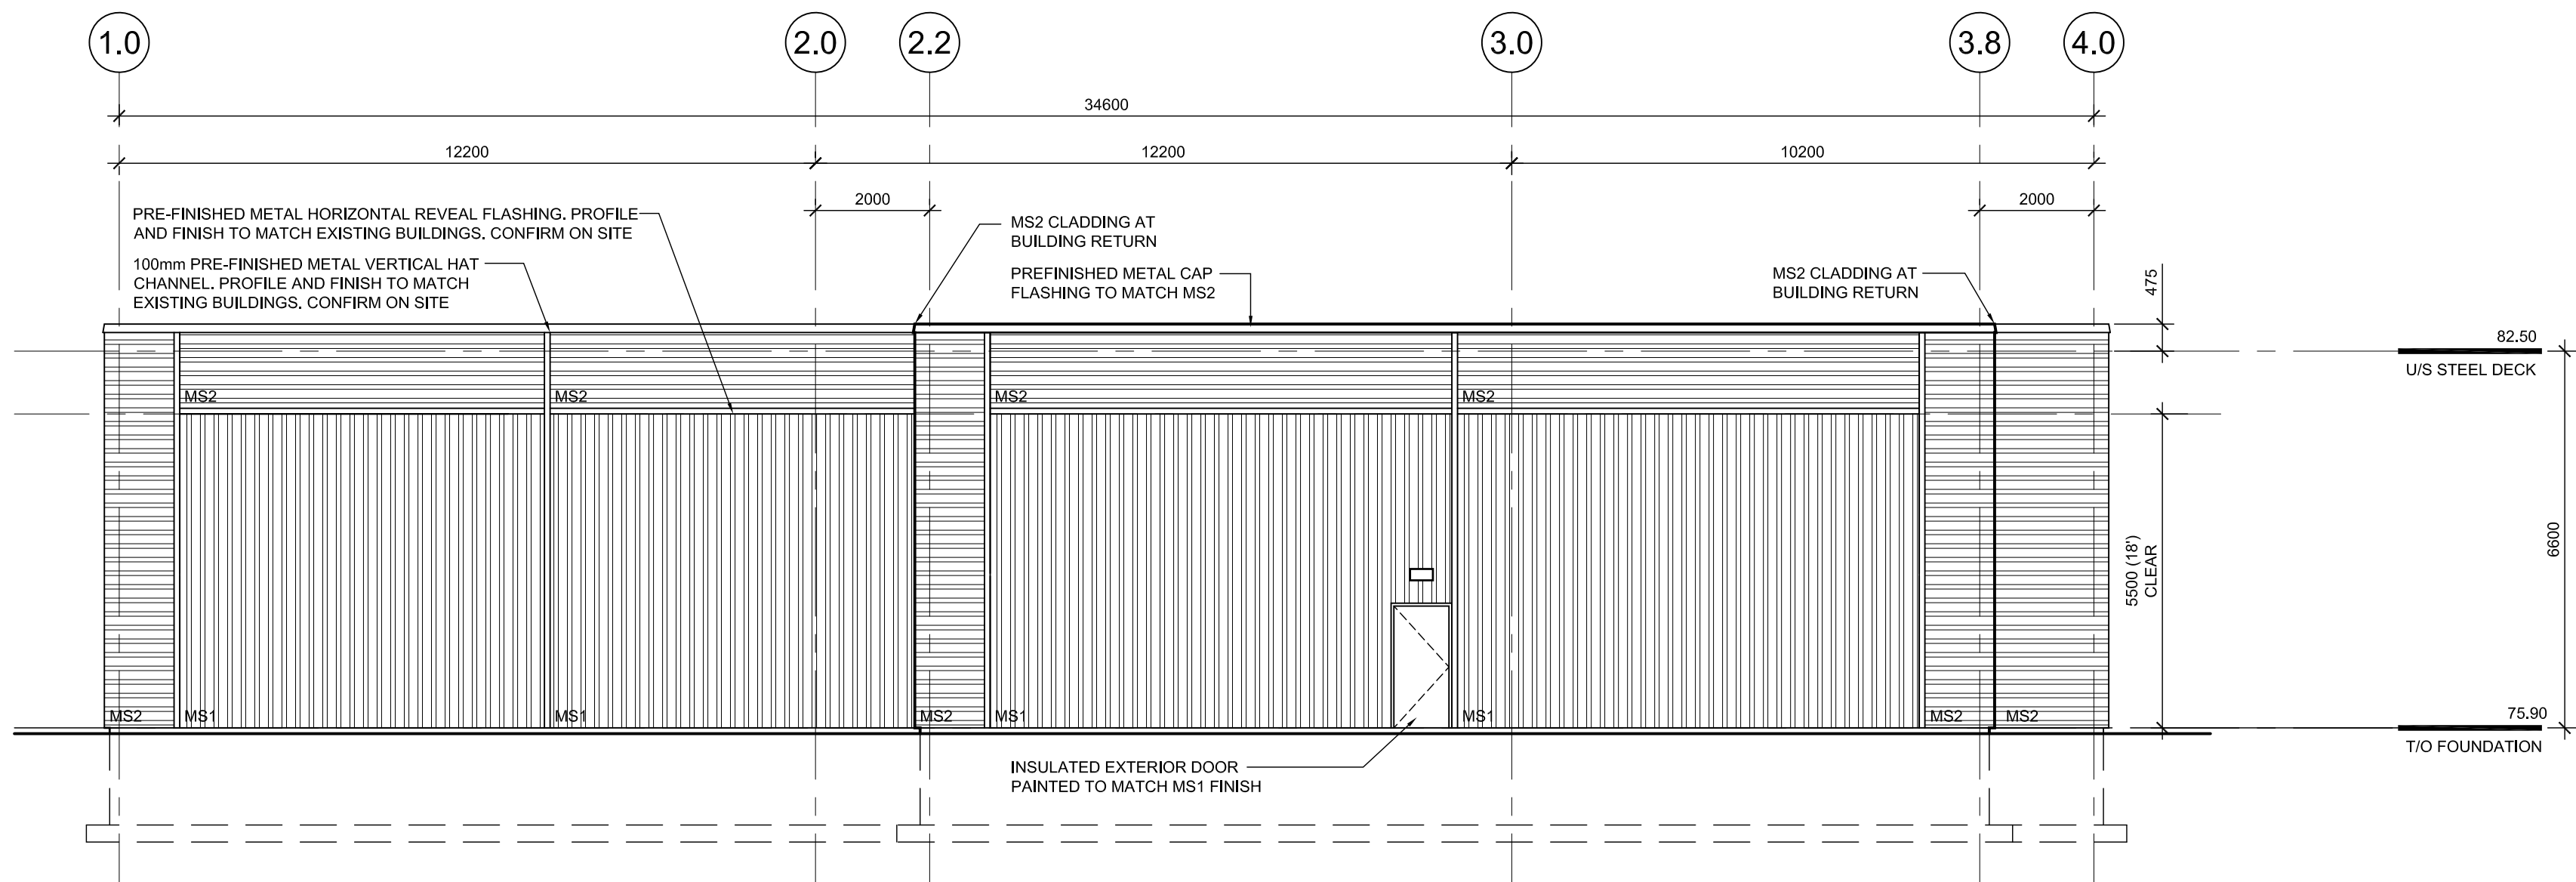


03 SOUTH ELEVATION

A201 SCALE: 1:100

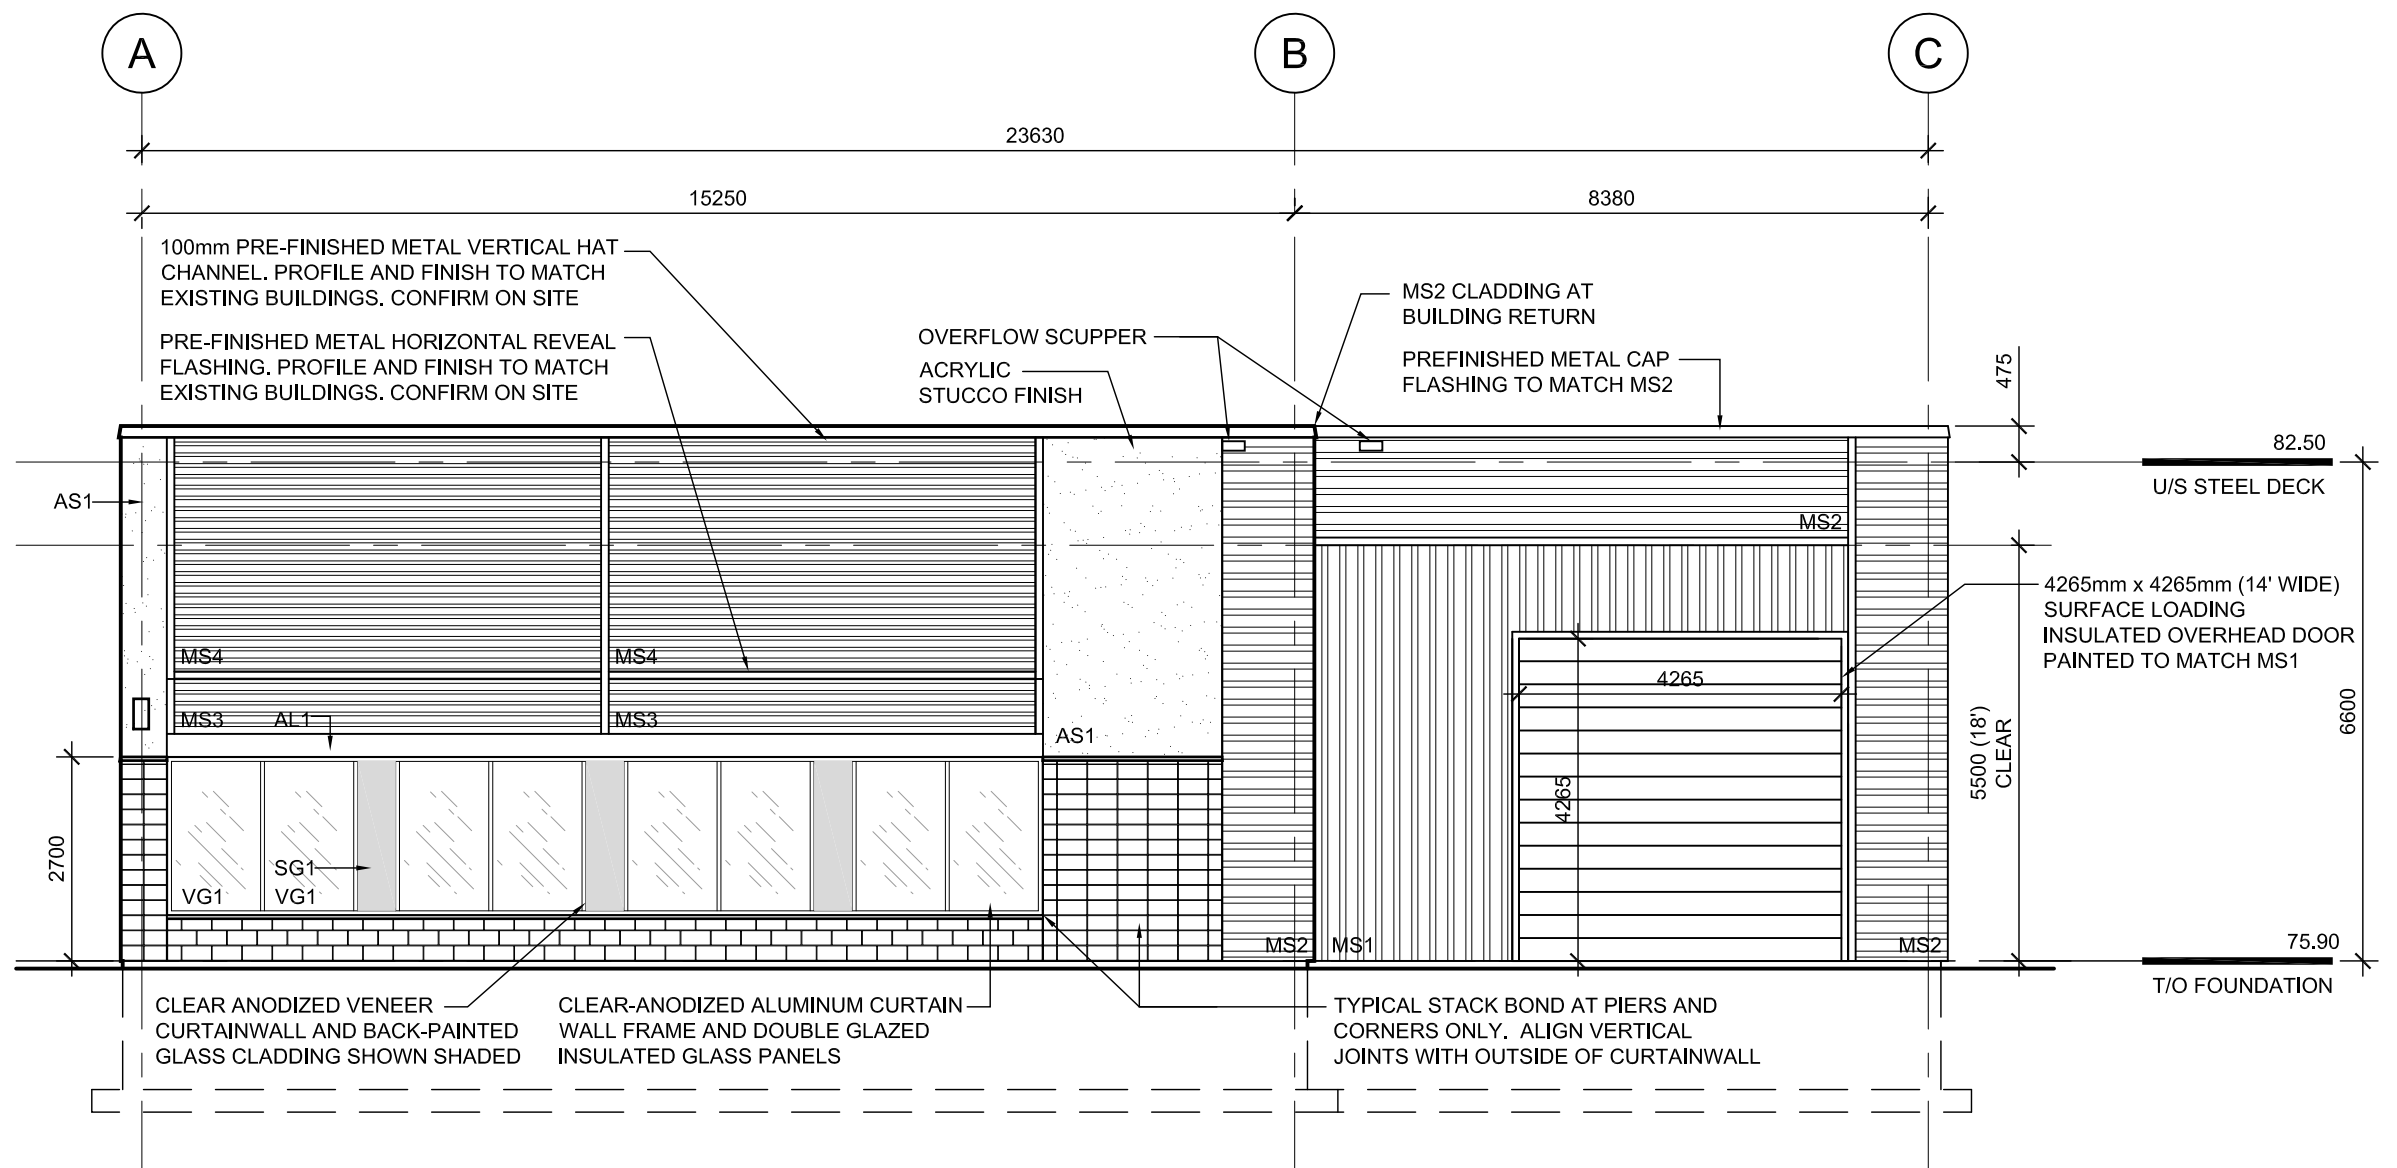

02 WEST ELEVATION

A201 SCALE: 1:100

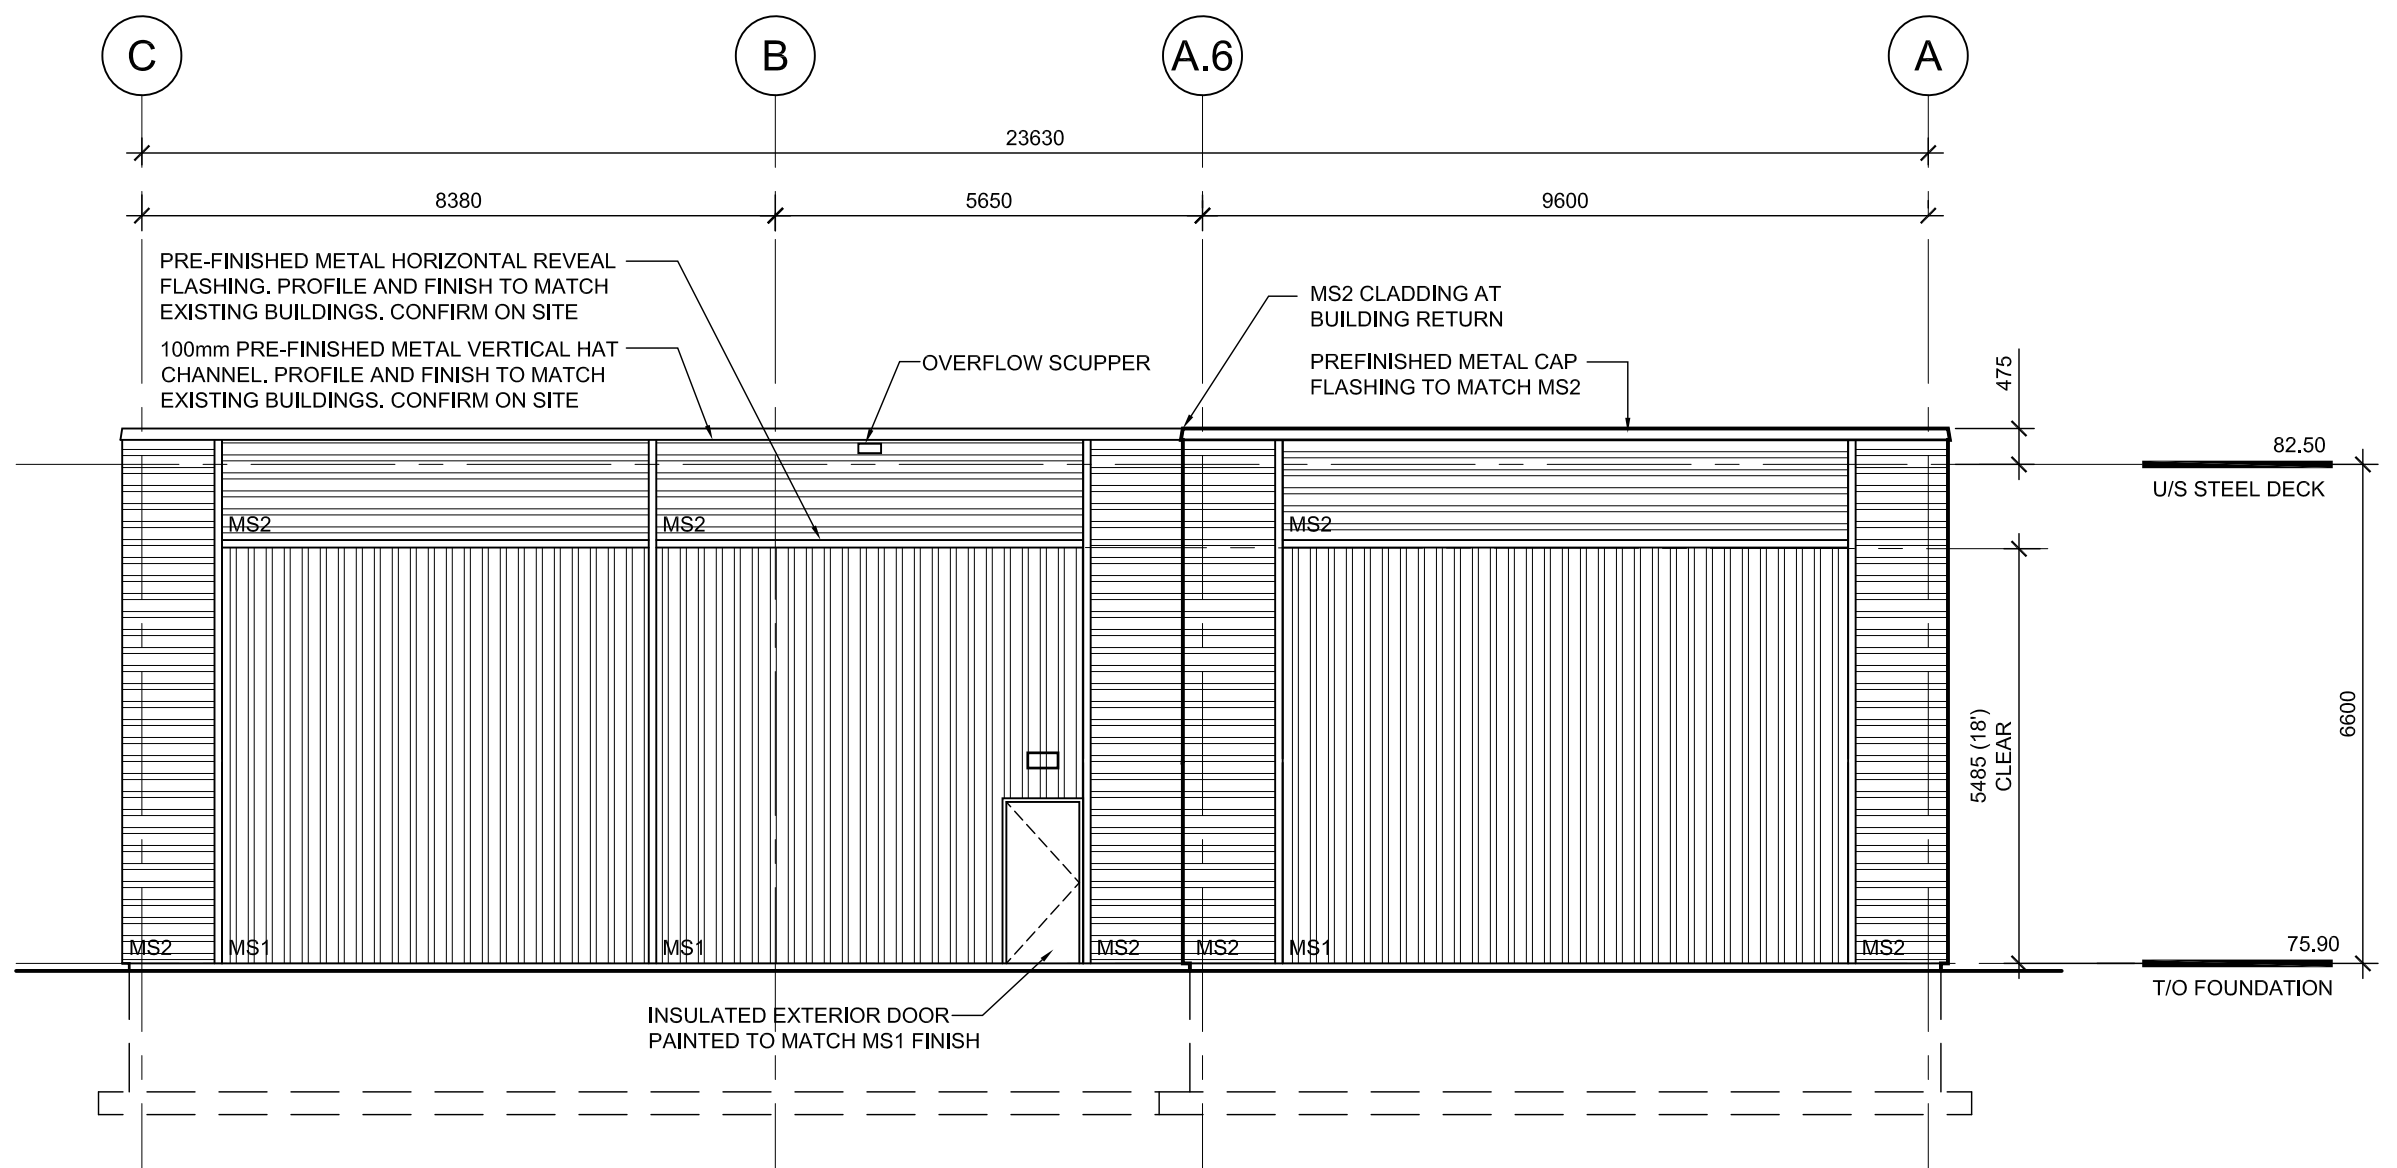

04 EAST ELEVATION

A201 SCALE: 1:100

AS1	ACRYLIC STUCCO FINISH COLOUR: TBD	PRECAST STONE BASE:	ARCHITECTURAL BLOCK 80 X 250 X 590 SOLID UNIT BLOCK TO MATCH EXISTING BUILDINGS REFER TO ELEVATIONS FOR COURSING
AS2	ACRYLIC STUCCO FINISH COLOUR: TBD	METAL CAP FLASHING:	MATCH MS2 - TBD
SG1	BACK-PAINTED SPANDREL GLASS COLOUR: OPAC-COAT 3-967 BLACK GRAY	METAL TRIM:	MATCH ADJACENT MS FINISH PROFILE TO MATCH EXISTING BUILDINGS CONFIRM ON SITE
VG1	VG - VISION GLASS		
AL1	COMPOSITE ALUMINUM PANELS		
MS1	METAL SIDING: CANAM M156R COLOUR: CC26315, TAN INSTALLATION: VERTICAL - PREINSTALLED		
MS2	METAL SIDING: CANAM M-9722 COLOUR: TBD INSTALLATION: HORIZONTAL		
MS3	METAL SIDING: IDEAL ROOFING 22mm CORRUGATED COLOUR: ID3515, TAN INSTALLATION: HORIZONTAL		
MS4	METAL SIDING: IDEAL ROOFING 22mm CORRUGATED COLOUR: ID6273, BONE WHITE INSTALLATION: HORIZONTAL		

06 ELEVATION AND FINISH LEGEND

A201 SCALE: 1:100

05 RESERVED

A201 SCALE: 1:100