


SOUTH ELEVATION

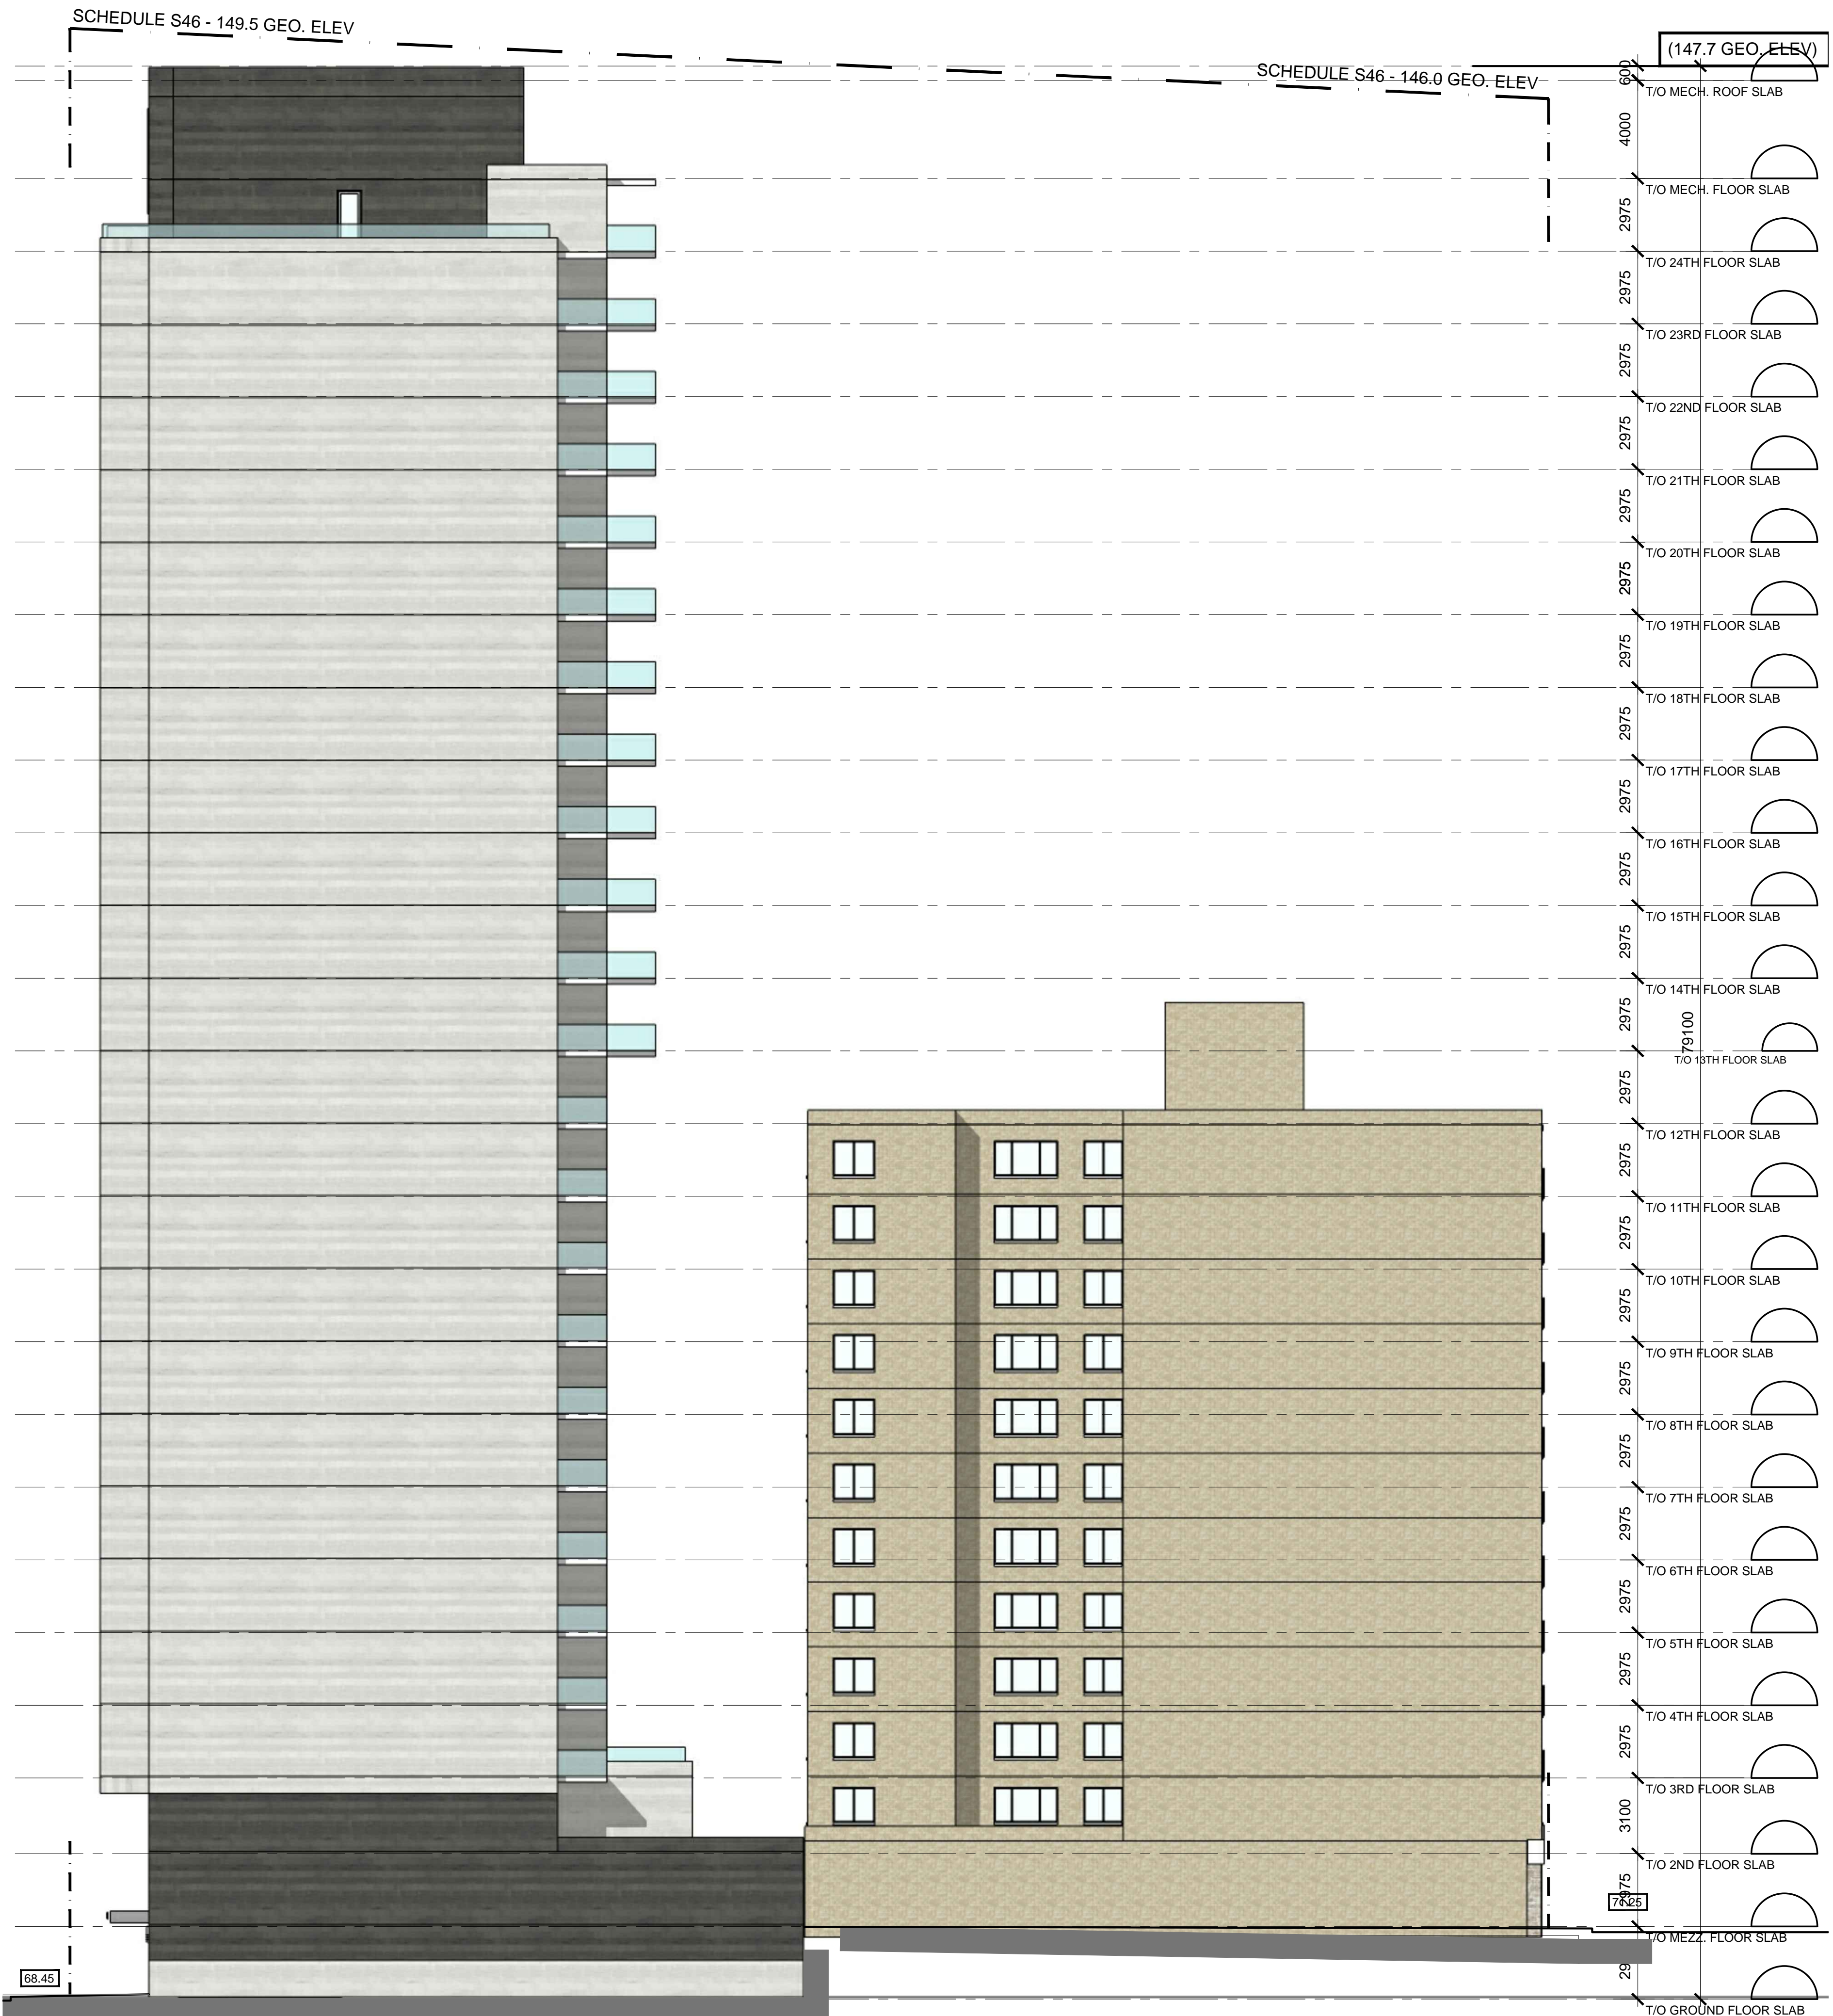

EAST ELEVATION

IT IS THE RESPONSIBILITY OF THE APPROPRIATE CONTRACTOR TO CHECK AND VERIFY ALL DIMENSIONS ON SITE AND TO REPORT ALL ERRORS AND/OR OMISSIONS TO THE ARCHITECT.  
ALL CONTRACTORS MUST COMPLY WITH ALL PERTINENT CODES AND BY-LAWS.  
THIS DRAWING MAY NOT BE USED FOR CONSTRUCTION UNTIL SIGNED BY THE ARCHITECT.  
DO NOT SCALE DRAWINGS.  
COPYRIGHT RESERVED.

NOTATION SYMBOLS:

- (00) INDICATES DRAWING NOTES, LISTED ON EACH SHEET.
- (00) INDICATES ASSEMBLY TYPE; REFER TO TYPICAL ASSEMBLIES SCHEDULE.
- (00) INDICATES WINDOW TYPE; REFER TO WINDOW ELEVATIONS AND DETAILS ON A500 SERIES.
- (000) INDICATES DOOR TYPE; REFER TO DOOR SCHEDULE AND DETAILS ON A500 SERIES.
- DETAIL NUMBER
- TITLE
- DETAIL REFERENCE PAGE
- DETAIL CROSS REFERENCE PAGE

ISSUED FOR SITE PLAN CONTROL	Apr. 01, 19
ISSUED FOR CONSULTANTS REVIEW	Feb. 18, 19
ISSUED FOR UDRP	Dec. 21, 18
No. DESCRIPTION	DATE

REVISIONS:

ARCHITECT SEAL:	NORTH ARROW:
SEAL DATE: STAMP DATE	

CLIENT:

**88 Albert Street Holdings Inc.**

88 Albert Street, Ottawa Ontario K1P 5E9

ARCHITECT:

**rla/architecture**  
roderick lahey architect inc.

56 beech street, ottawa, ontario K1S 3J6  
t. 613.724.9932 f. 613.724.1209 rlaarchitecture.ca

PROJECT TITLE:

**81 SLATER STREET**

OTTAWA ONTARIO

SHEET TITLE:

**ELEVATIONS**

DRAWN: T.Z.	CHECKED: R.V.
SCALE: 1:150	SHEET No. <b>A-05</b>
PROJECT No. 1828	