


IT IS THE RESPONSIBILITY OF THE APPROPRIATE CONTRACTOR TO CHECK AND VERIFY ALL DIMENSIONS ON SITE AND TO REPORT ALL ERRORS AND/OR OMISSIONS TO THE ARCHITECT.  
 ALL CONTRACTORS MUST COMPLY WITH ALL PERTINENT CODES AND BY-LAWS.  
 THIS DRAWING MAY NOT BE USED FOR CONSTRUCTION UNTIL SIGNED BY THE ARCHITECT.  
 DO NOT SCALE DRAWINGS.  
 COPYRIGHT RESERVED.


**NOTATION SYMBOLS:**


- (N) INDICATES DRAWING NOTES, LISTED ON EACH SHEET.
- (A) INDICATES ASSEMBLY TYPE; REFER TO TYPICAL ASSEMBLIES SCHEDULE.
- (W) INDICATES WINDOW TYPE; REFER TO WINDOW ELEVATIONS AND DETAILS ON A800 SERIES.
- (D) INDICATES DOOR TYPE; REFER TO DOOR SCHEDULES AND DETAILS ON A900 SERIES.
- DETAIL NUMBER
- TITLE
- SCALE
- DETAIL REFERENCE PAGE
- DETAIL CROSS REFERENCE PAGE

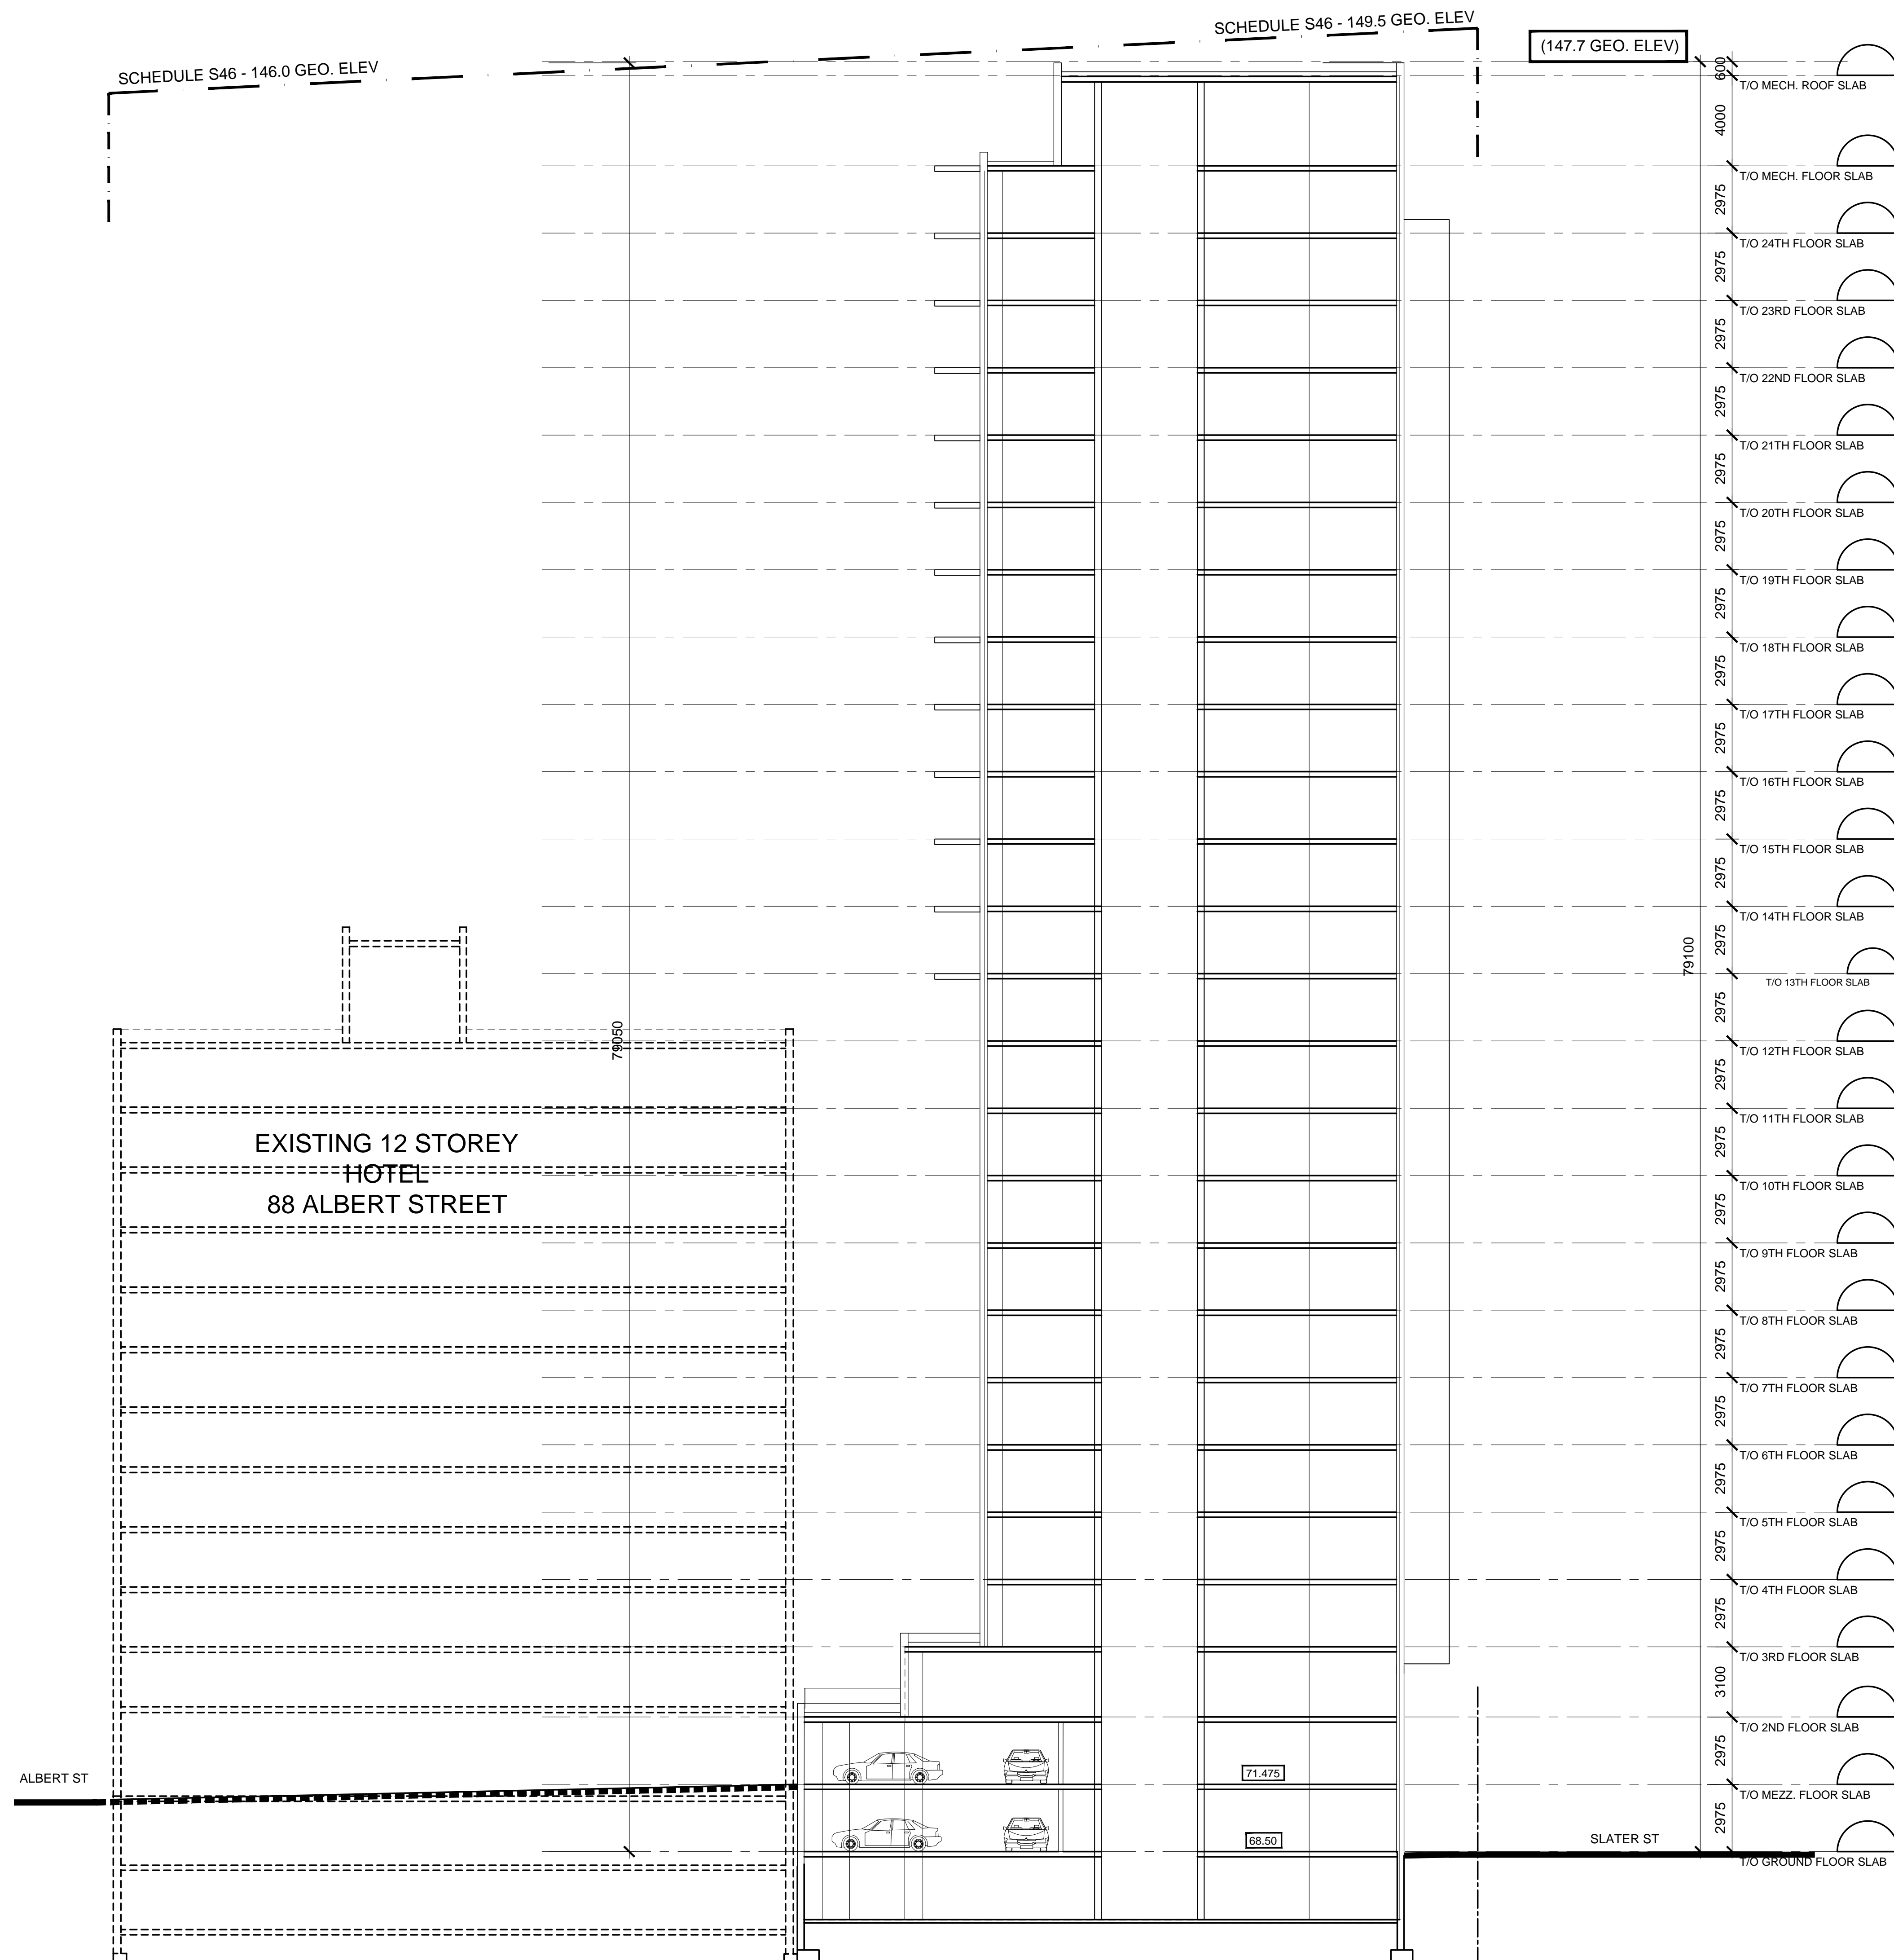

No.	DESCRIPTION	DATE
1	ISSUED FOR SITE PLAN CONTROL	Apr. 01, 19
2	ISSUED FOR CONSULTANTS REVIEW	Feb. 18, 19
3	ISSUED FOR UDRP	Dec. 21, 18

REVISIONS:

ARCHITECT SEAL: 

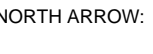NORTH ARROW: 

SEAL DATE: STAMP DATE

CLIENT:

**88 Albert Street Holdings Inc.**

88 Albert Street, Ottawa Ontario K1P 5E9

ARCHITECT:

**rla/architecture**  
 roderick lahey architect inc.

56 beech street, ottawa, ontario K1S 3J6  
 t. 613.724.9932 f. 613.724.1209 rlaarchitecture.ca

PROJECT TITLE:

**81 SLATER STREET**

OTTAWA ONTARIO

SHEET TITLE:

**SECTION**

DRAWN: T.Z.	CHECKED: R.V.
SCALE: 1:150	SHEET No. <b>A-07</b>
PROJECT No. 1828	