


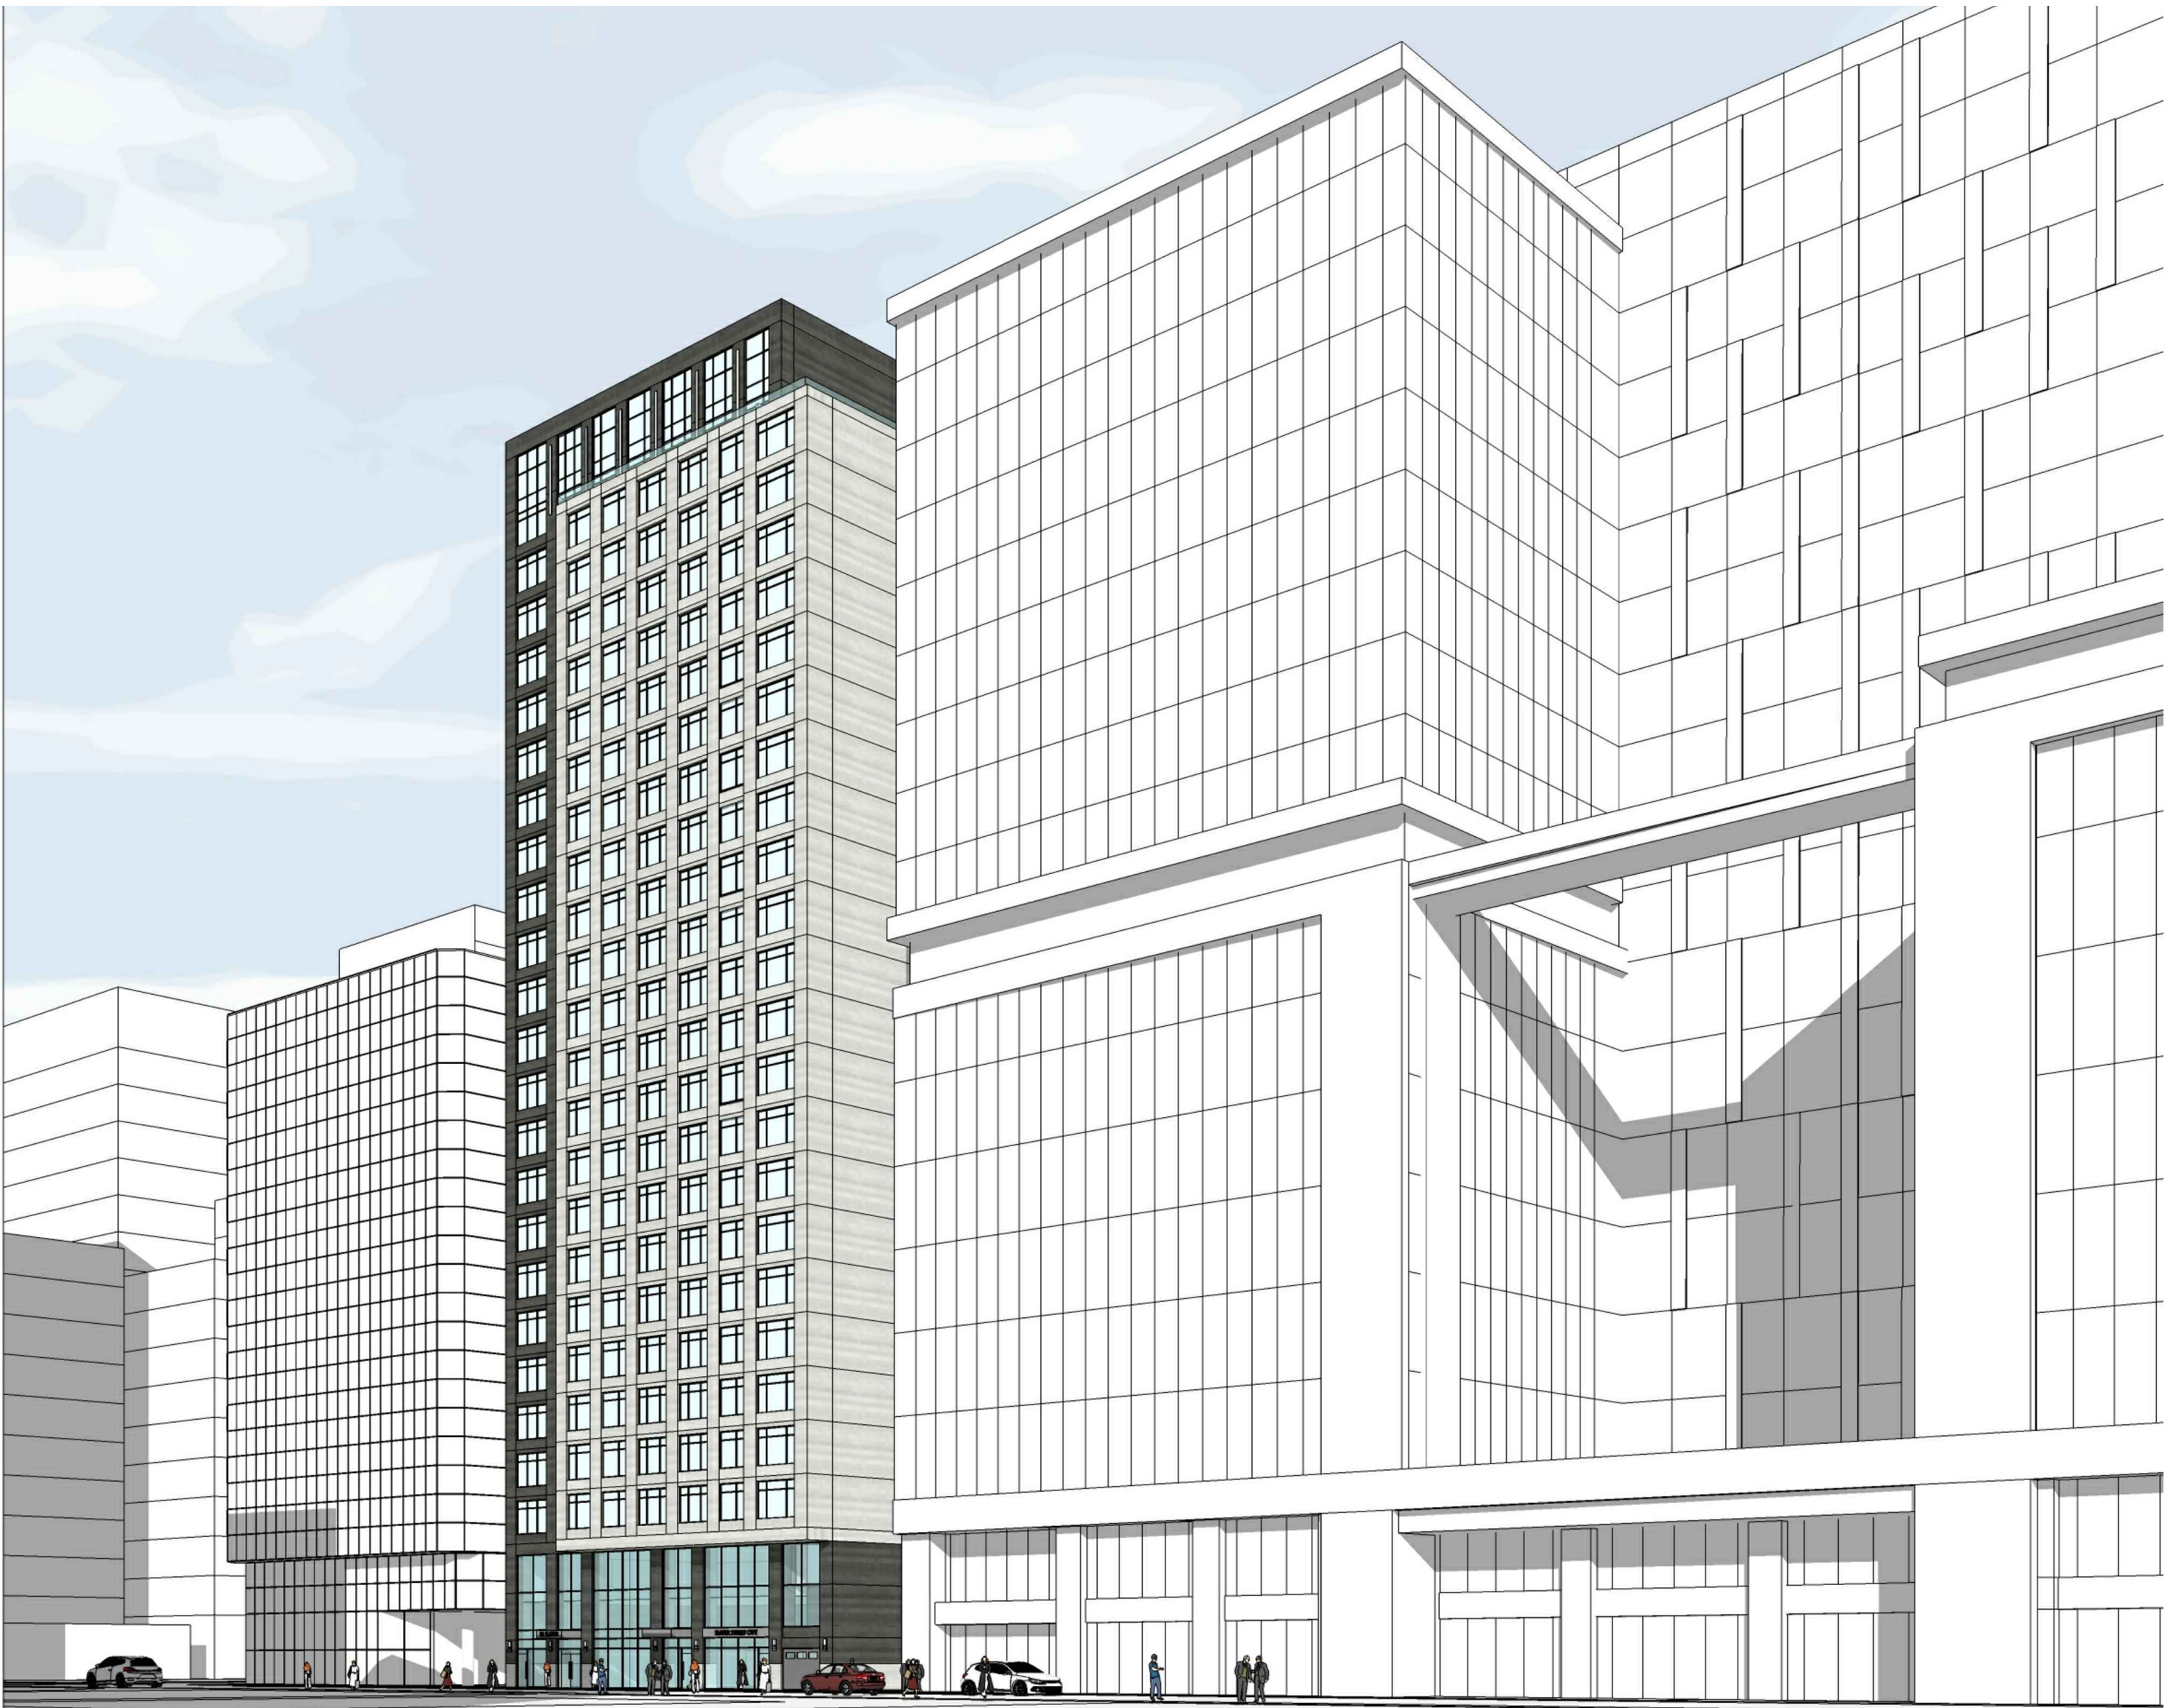

VIEW LOOKING NORTH FROM METCALFE STREET



VIEW LOOKING NORTH WEST FROM ELGIN STREET



VIEW LOOKING WEST



VIEW LOOKING EAST

IT IS THE RESPONSIBILITY OF THE APPROPRIATE CONTRACTOR TO CHECK AND VERIFY ALL DIMENSIONS ON SITE AND TO REPORT ALL ERRORS AND/OR OMISSIONS TO THE ARCHITECT.
ALL CONTRACTORS MUST COMPLY WITH ALL PERTINENT CODES AND BY-LAWS.
THIS DRAWING MAY NOT BE USED FOR CONSTRUCTION UNTIL SIGNED BY THE ARCHITECT.
DO NOT SCALE DRAWINGS.
COPYRIGHT RESERVED.


NOTATION SYMBOLS:

- (00) INDICATES DRAWING NOTES, LISTED ON EACH SHEET.
- (00) INDICATES ASSEMBLY TYPE; REFER TO TYPICAL ASSEMBLIES SCHEDULE.
- (00) INDICATES WINDOW TYPE; REFER TO WINDOW ELEVATIONS AND DETAILS ON A900 SERIES.
- (000) INDICATES DOOR TYPE; REFER TO DOOR SCHEDULE AND DETAILS ON A900 SERIES.
- DETAIL NUMBER
- (00) TITLE
- DETAIL REFERENCE PAGE
- DETAIL CROSS REFERENCE PAGE

1	ISSUED FOR SITE PLAN CONTROL	Apr. 01, 19
2	ISSUED FOR CONSULTANTS REVIEW	Feb. 18, 19
3	ISSUED FOR UDRP	Dec. 21, 18
No.	DESCRIPTION	DATE


REVISIONS:

ARCHITECT SEAL:



SEAL DATE: STAMP DATE

NORTH ARROW:



CLIENT:

88 Albert Street Holdings Inc.

88 Albert Street, Ottawa Ontario K1P 5E9

ARCHITECT:

rla/architecture
roderick lahey architect inc.

56 beech street, ottawa, ontario K1S 3J6
t. 613.724.9932 f. 613.724.1209 rlaarchitecture.ca

PROJECT TITLE:

81 SLATER STREET

OTTAWA ONTARIO

SHEET TITLE:

PERSPECTIVE VIEWS

DRAWN: T.Z.	CHECKED: R.V.
SCALE: NTS	SHEET No.
PROJECT No. 1828	A-08