


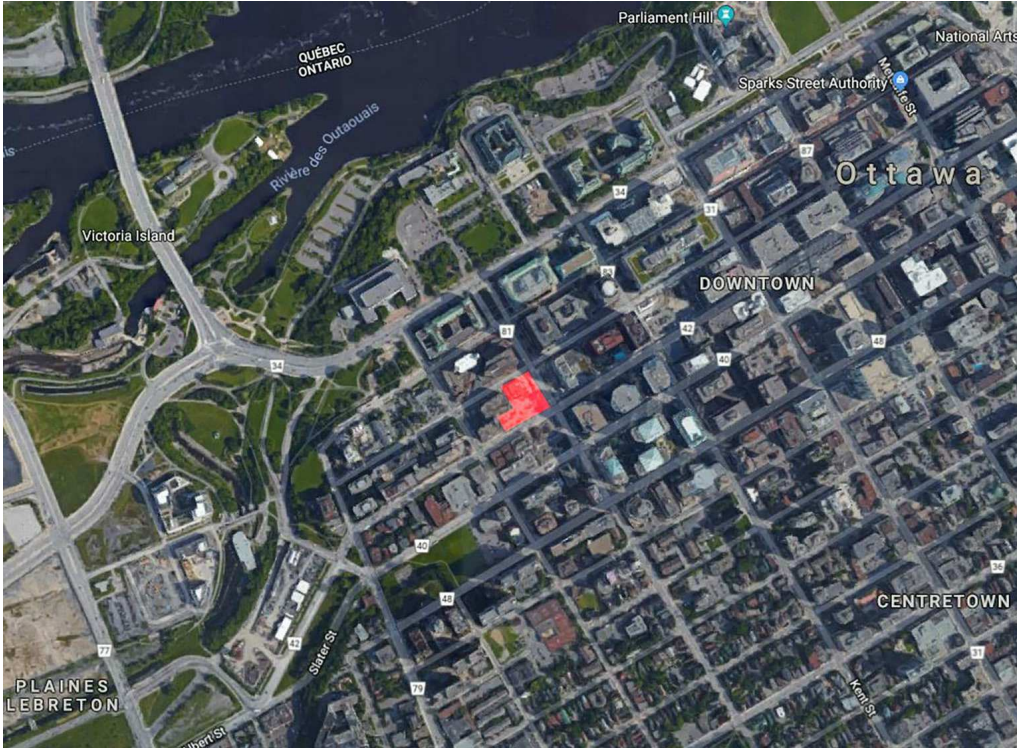


MIXED-USE RESIDENTIAL WITH GROUND FLOOR COMMERCIAL AND TWO RESIDENTIAL BUILDINGS 383 ALBERT ST ZONED RSQ(240) H(64) AND 340 QUEEN ST ZONED RSHP(64) SUBJECT TO OMB DECISION CASE NO. PL101388		
ZONING MECHANISM	REGULATION	PROVIDED
Minimum lot area	540m ²	3848.5m ²
Minimum lot width	18m	45.09m
Maximum building height	Part A: 81m Part C: 64m	Part A: 80.95m Part B: 29.05m Part C: 80.82m
Minimum front yard Setback (Queen St)	2.5m	1.10m
Minimum corner side yard setback (Lyon St)	1.5m	1.513m
Minimum interior side yard setback	Along West property line, adjacent to Part C: 1.5m Along north property line, adjacent to Part C: 1.5m (podium only); 7.5m for remainder Along west property line, adjacent to Part A: 3.075m	Along West property line, adjacent to Part C: 1.502m Along north property line, adjacent to Part C: 1.518m (podium only); 8.403m for remainder Along west property line, adjacent to Part A: 0.032m
Minimum rear yard setback (Albert St)	0.25m	0.267m
Minimum landscaped area (hard and soft landscaping, at-grade only)	8.9% of the total lot area (0.089x3848.5m ² = 342.5m ²)	8.9% (342.75m ²)
Commercial uses	Can occupy 100% of the total ground floor area (1935m ²)	100% of GFA (1935m ²)
Minimum amenity area	Total amenity area = 6m ² per dwelling unit (588units x 6 m ² = 3528 m ² required total amenity area) Communal amenity area = 33% of total amenity area (33% x 3528 m ² = 1164 m ² required communal amenity area) Layout = Aggregated into areas up to 54 m ² , and where more than one aggregated area is provided, at least one must be a minimum of 54 m ² .	Total amenity area: 4051 m ² provided Communal amenity area: 1771 m ² provided (Lounges: 90+108+109m ² ; Pool Rooms: 141+141m ² ; Business Centers: 78+55m ² ; Fitness Rooms: 93+98m ² ; Terraces: 400+422m ² ; Theatre: 36m ²) Private amenity area: 2280m ² provided (Part A/B/C: balconies)
PART A		PART C / PART B
Number of Units	Total: 267 units (46 x Studio; 163 x 1BR; 56 x 2BR; 2 x 3BR)	Total: 321 units (58 x Studio; 155 x 1BR; 108 x 2BR)
Number of Storeys	27	27 (Part C) / 9 (Part B)
GFA by Use	Residential (Condo) : 15624m ² Retail (Podium Part A, B, C): 1935m ²	Residential (Rental) : 19086m ²

AREA Z: NEAR LRT STATIONS ON SCHEDULE A1, ZONING BY-LAW 2008-250		
ZONING MECHANISM	REGULATION	PROVIDED
Minimum parking space requirement	Residential: 0 Non residential use: 0 (Area Z) Visitor: 30 spaces Total = 27 required spaces (30-3 spaces as per Section 101(6)(c))	Residential: 314 spaces Retail: 15 spaces Visitor: 30 spaces Total: 359 spaces
Maximum parking space requirement (within 600m of rapid transit station)	Residential: 1.5/dwelling (Max. 882 spaces) Retail store: 1.0 per 100m ² of GFA (1935m ² /100m ² = 19 spaces)	Residential: 314 spaces Retail: 15 spaces
Minimum parking spaces reserved for physically disabled persons	4 spaces (given 300-399 spaces)	10 spaces
Minimum bicycle parking	Residential: 0.5/dwelling (0.5*588=294 spaces required) Retail: 1.0 per 250m ² of GFA (1935m ² /250m ² = 8 spaces required)	Residential: 350 interior spaces (86 vertical spaces; 254 horizontal spaces) 72% of required spaces located on P1+P2 Retail: 9 exterior spaces (Queen St)
Minimum loading spaces	Retail, retail food store = 2 (assuming entire ground floor is one space)	2
Minimum driveway width	6m	6.7m
Minimum aisle width	6m	6m

WASTE MANAGEMENT: SINGLE CHUTE TRI-SORTER WITH ORGANICS COLLECTION IN CENTRAL ROOM (P1)		
ZONING MECHANISM	REGULATION	PROVIDED
PART A (261 units)	GARBAGE (loose): 0.110 cubic yards/unit FIBER: 0.038 cubic yards/unit GLASS/METAL/PLASTIC: 0.018 cubic yards/unit ORGANICS: 1x (240L bin)/ 50 units	GARBAGE: 6 x (4 yard) + 2 x (3 yard) bins FIBER: 3 x (4 yard) bins GLASS/METAL/PLASTIC: 2 x (3 yard) bins ORGANICS: 6 x (240L) bins
PART C / PART B (321 units)	GARBAGE (loose): 0.110 cubic yards/unit FIBER: 0.038 cubic yards/unit GLASS/METAL/PLASTIC: 0.018 cubic yards/unit ORGANICS: 1x (240L bin)/ 50 units	GARBAGE: 7 x (4 yard) + 3 x (3 yard) bins FIBER: 3 x (4 yard) + 1 x (3 yard) bins GLASS/METAL/PLASTIC: 2 x (3 yard) bins ORGANICS: 7 x (240L) bins

LEGEND	
	PROPERTY LINE
	SETBACK LIMIT
	REQUIRED SETBACK
	PEDESTRIAN EASEMENT / LANDSCAPED AREA
	BICYCLE LANE DEMARCATION
	EXISTING HYDRO / UTILITY POLE
 BAR SCALE 1:200	

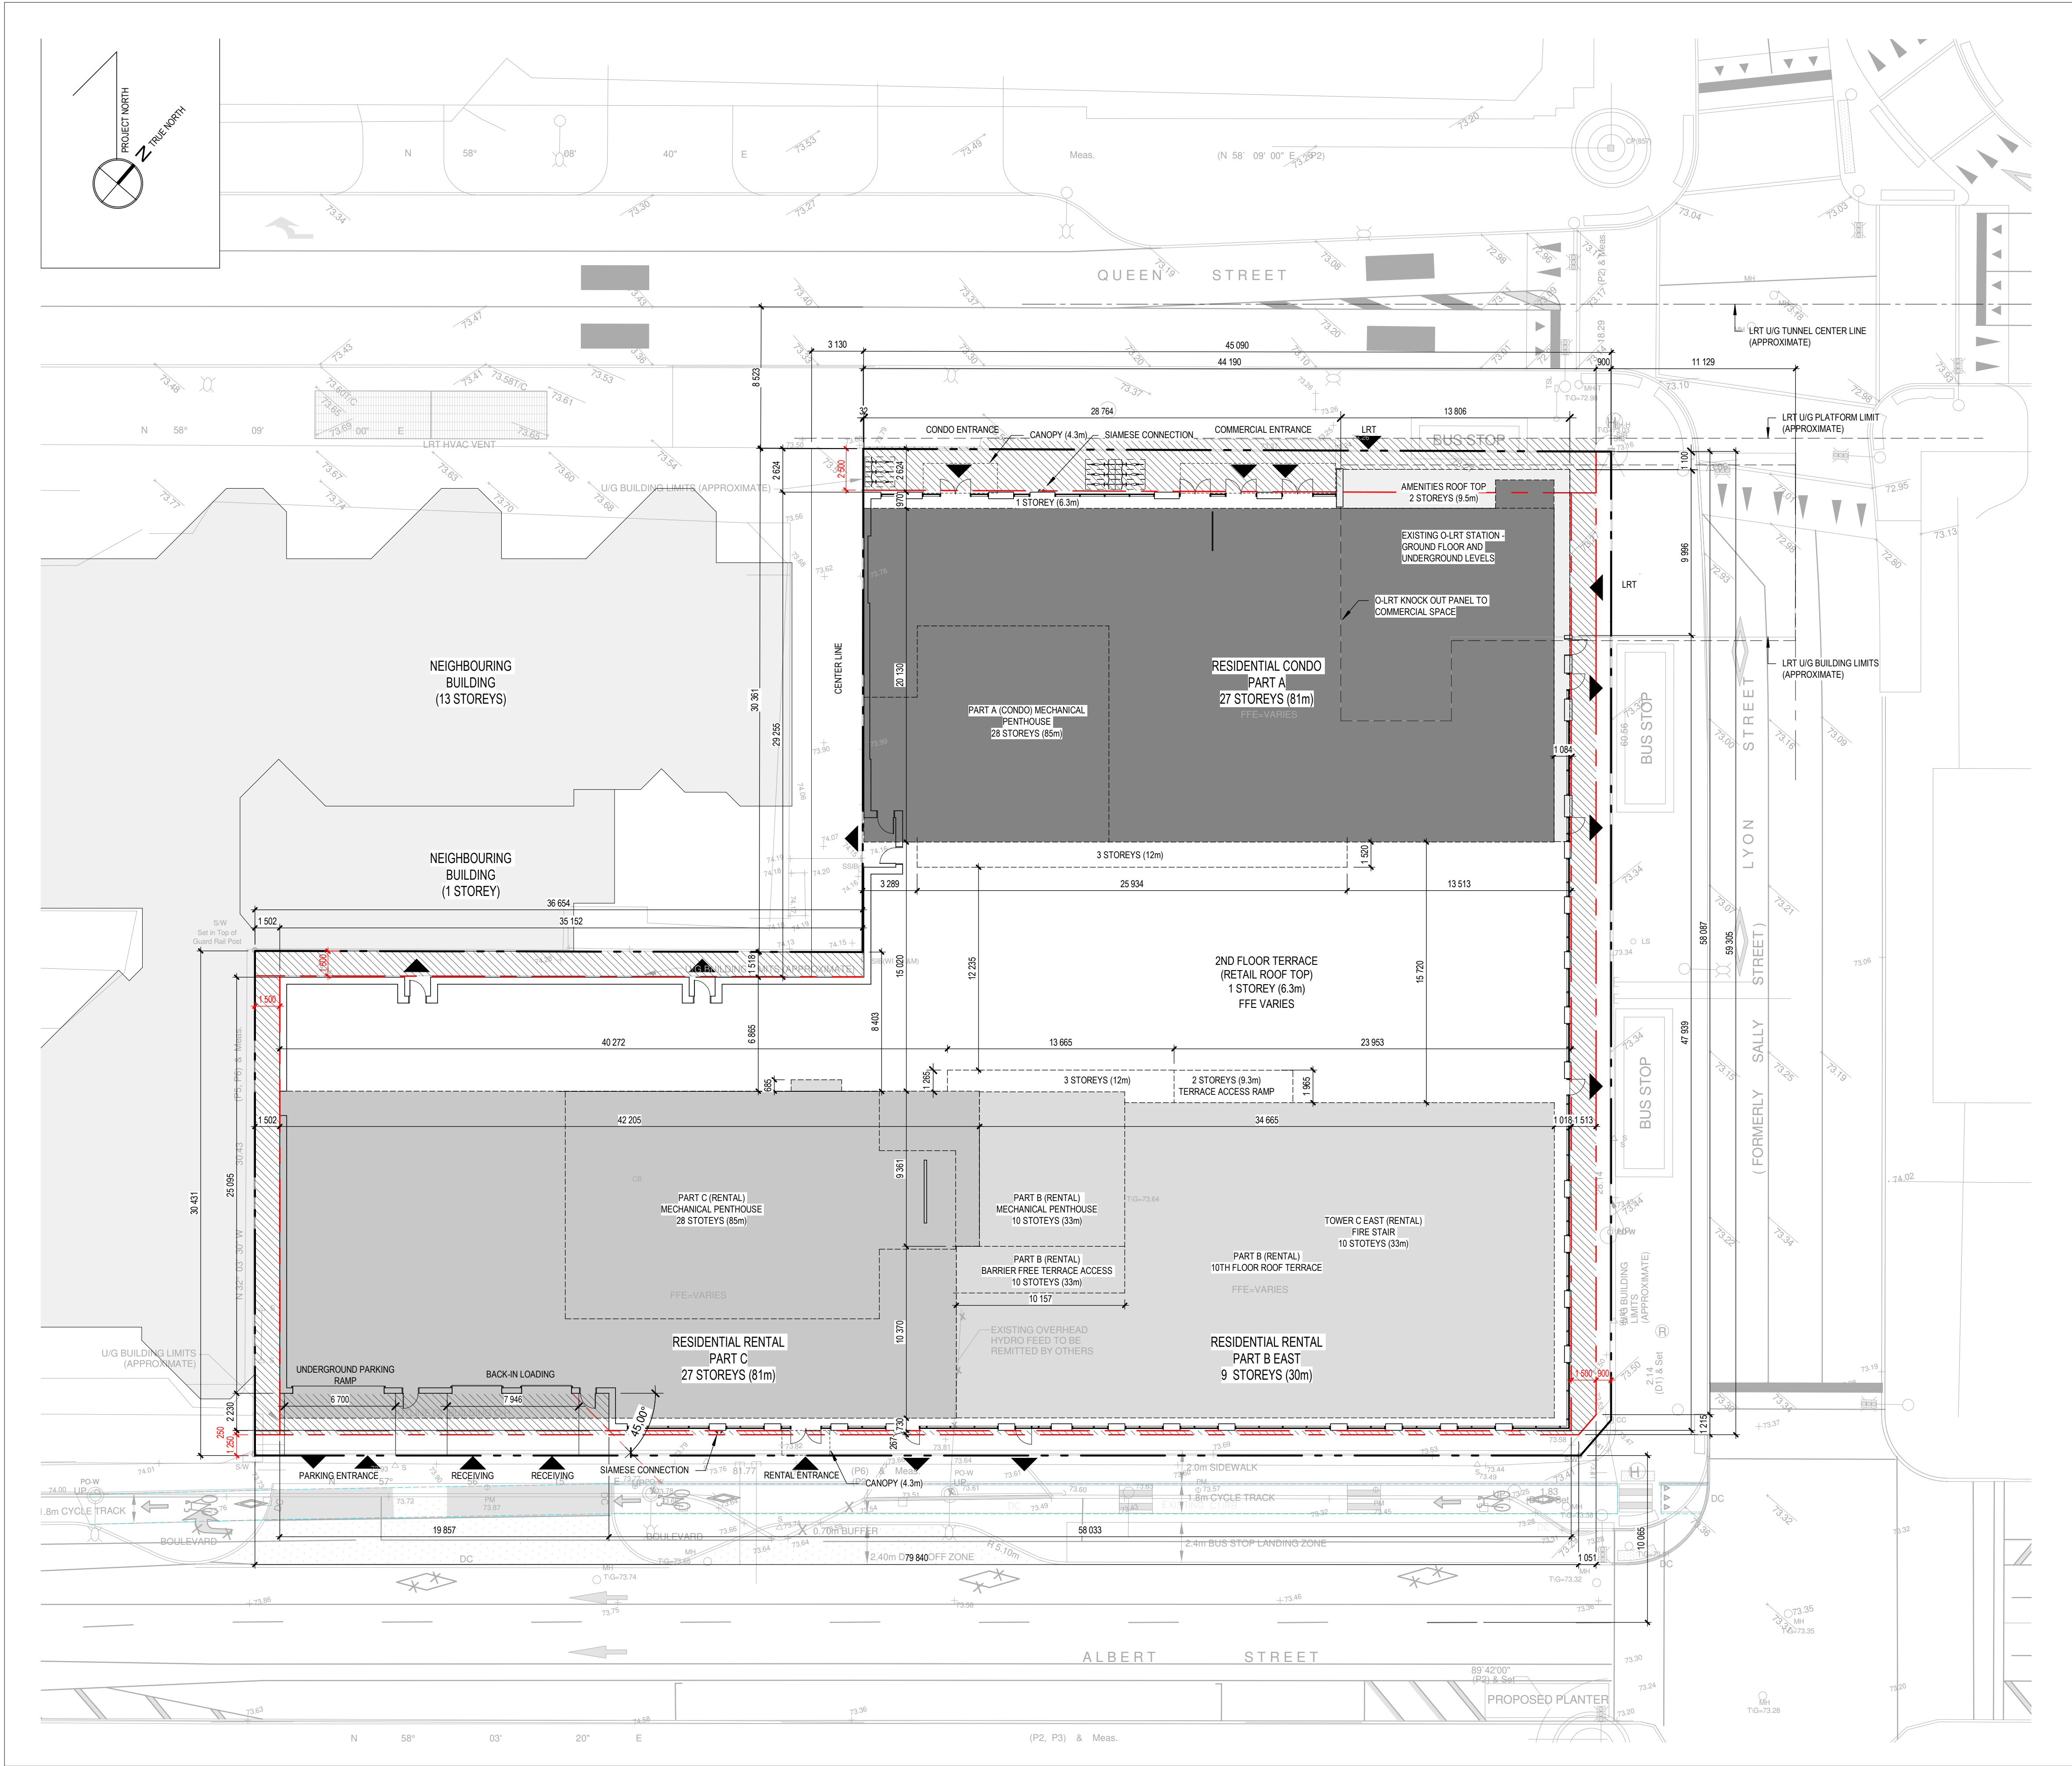

SITE PLAN AT GROUND FLOOR

1 : 200

1
A100

NOTES GÉNÉRALES General Notes

- Ces documents d'architecture sont la propriété exclusive de NEUF architectes et ne pourront être utilisés, reproduits ou copiés sans autorisation écrite préalable. / These architectural documents are the exclusive property of NEUF architectes and cannot be used, copied or reproduced without written pre-authorization.
- Les dimensions apparaissant aux documents doivent être vérifiées par l'entrepreneur avant le début des travaux. / All dimensions which appear on the documents must be verified by the contractor before to start the work.
- Veuillez aviser l'architecte de toute dimension erreur et/ou divergences entre ces documents et ceux des autres professionnels. / The architect must be notified of all errors, omissions and discrepancies between these documents and those of the others professionals.
- Les dimensions sur ces documents doivent être lues et non mesurées. / The dimensions on these documents must be read and not measured.

MÉCANIQUE ÉLECTRIQUE Mechanical Electrical

Smith + Andersen
1605, Carling Avenue, Suite 500, Ottawa, ON K1Z 1G3
T 613 226 4559 smithandandersen.com

STRUCTURE Structural

Goodeve Manhire Inc.
18-77, Auriga Drive, Ottawa, ON K2E 7Z7
T 613 226 4559 goodeve.com

ARCHITECTURE DE PAYSAGE Landscape Architect

James B. Lemay & Associates
5333, Carling Avenue, Suite 500, Ottawa, ON K1Z 1G3
T 613 722 5168 jbl.ca


CIVIL Civil

Novatech Eng. Consultants Ltd.
240, Michal Cowland Drive, Suite 200, Ottawa, ON K2M 1P6
T 613 234 9643 novatech.com

ARCHITECTES Architect

NEUF architect(e)s SENCRL
630, boul. René-Lévesque O. 32e étage, Montréal QC H3B 1S6
T 514 847 1117 NEUFarchitectes.com

SCEAU / Seal

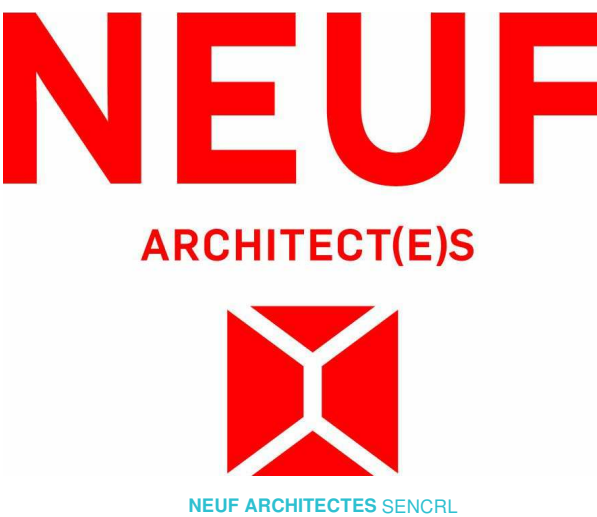

CLIENT Client



OUVRAGE Project

MOON - PARKING, PODIUM & RENTAL TOWER "C"

EMPLACEMENT Location NO PROJET No.
383 ALBERT ST. 11679.00
OTTAWA, ON

NO RÉVISION DATE (aa-mm-jj)
0 SITE PLAN APPLICATION REVISION 2019.05.03

DESSINÉ PAR Drawn by

CR/VP/RB

DATE (aa.mm.jj)

NOV 2018

TITRE DU DESSIN Drawing Title

SITE PLAN AT GROUND FLOOR

VÉRIFIÉ PAR Checked

LH/AC

ÉCHELLE Scale

As indicated



RÉVISION Revision

0

NO. DESSIN Dwg Number

A100

C:\Fichiers Revit\Logaux\11679_Arch_C_Central_R18_crouault.rvt

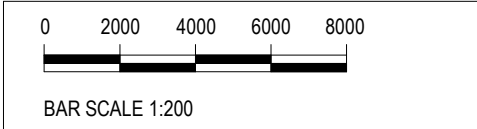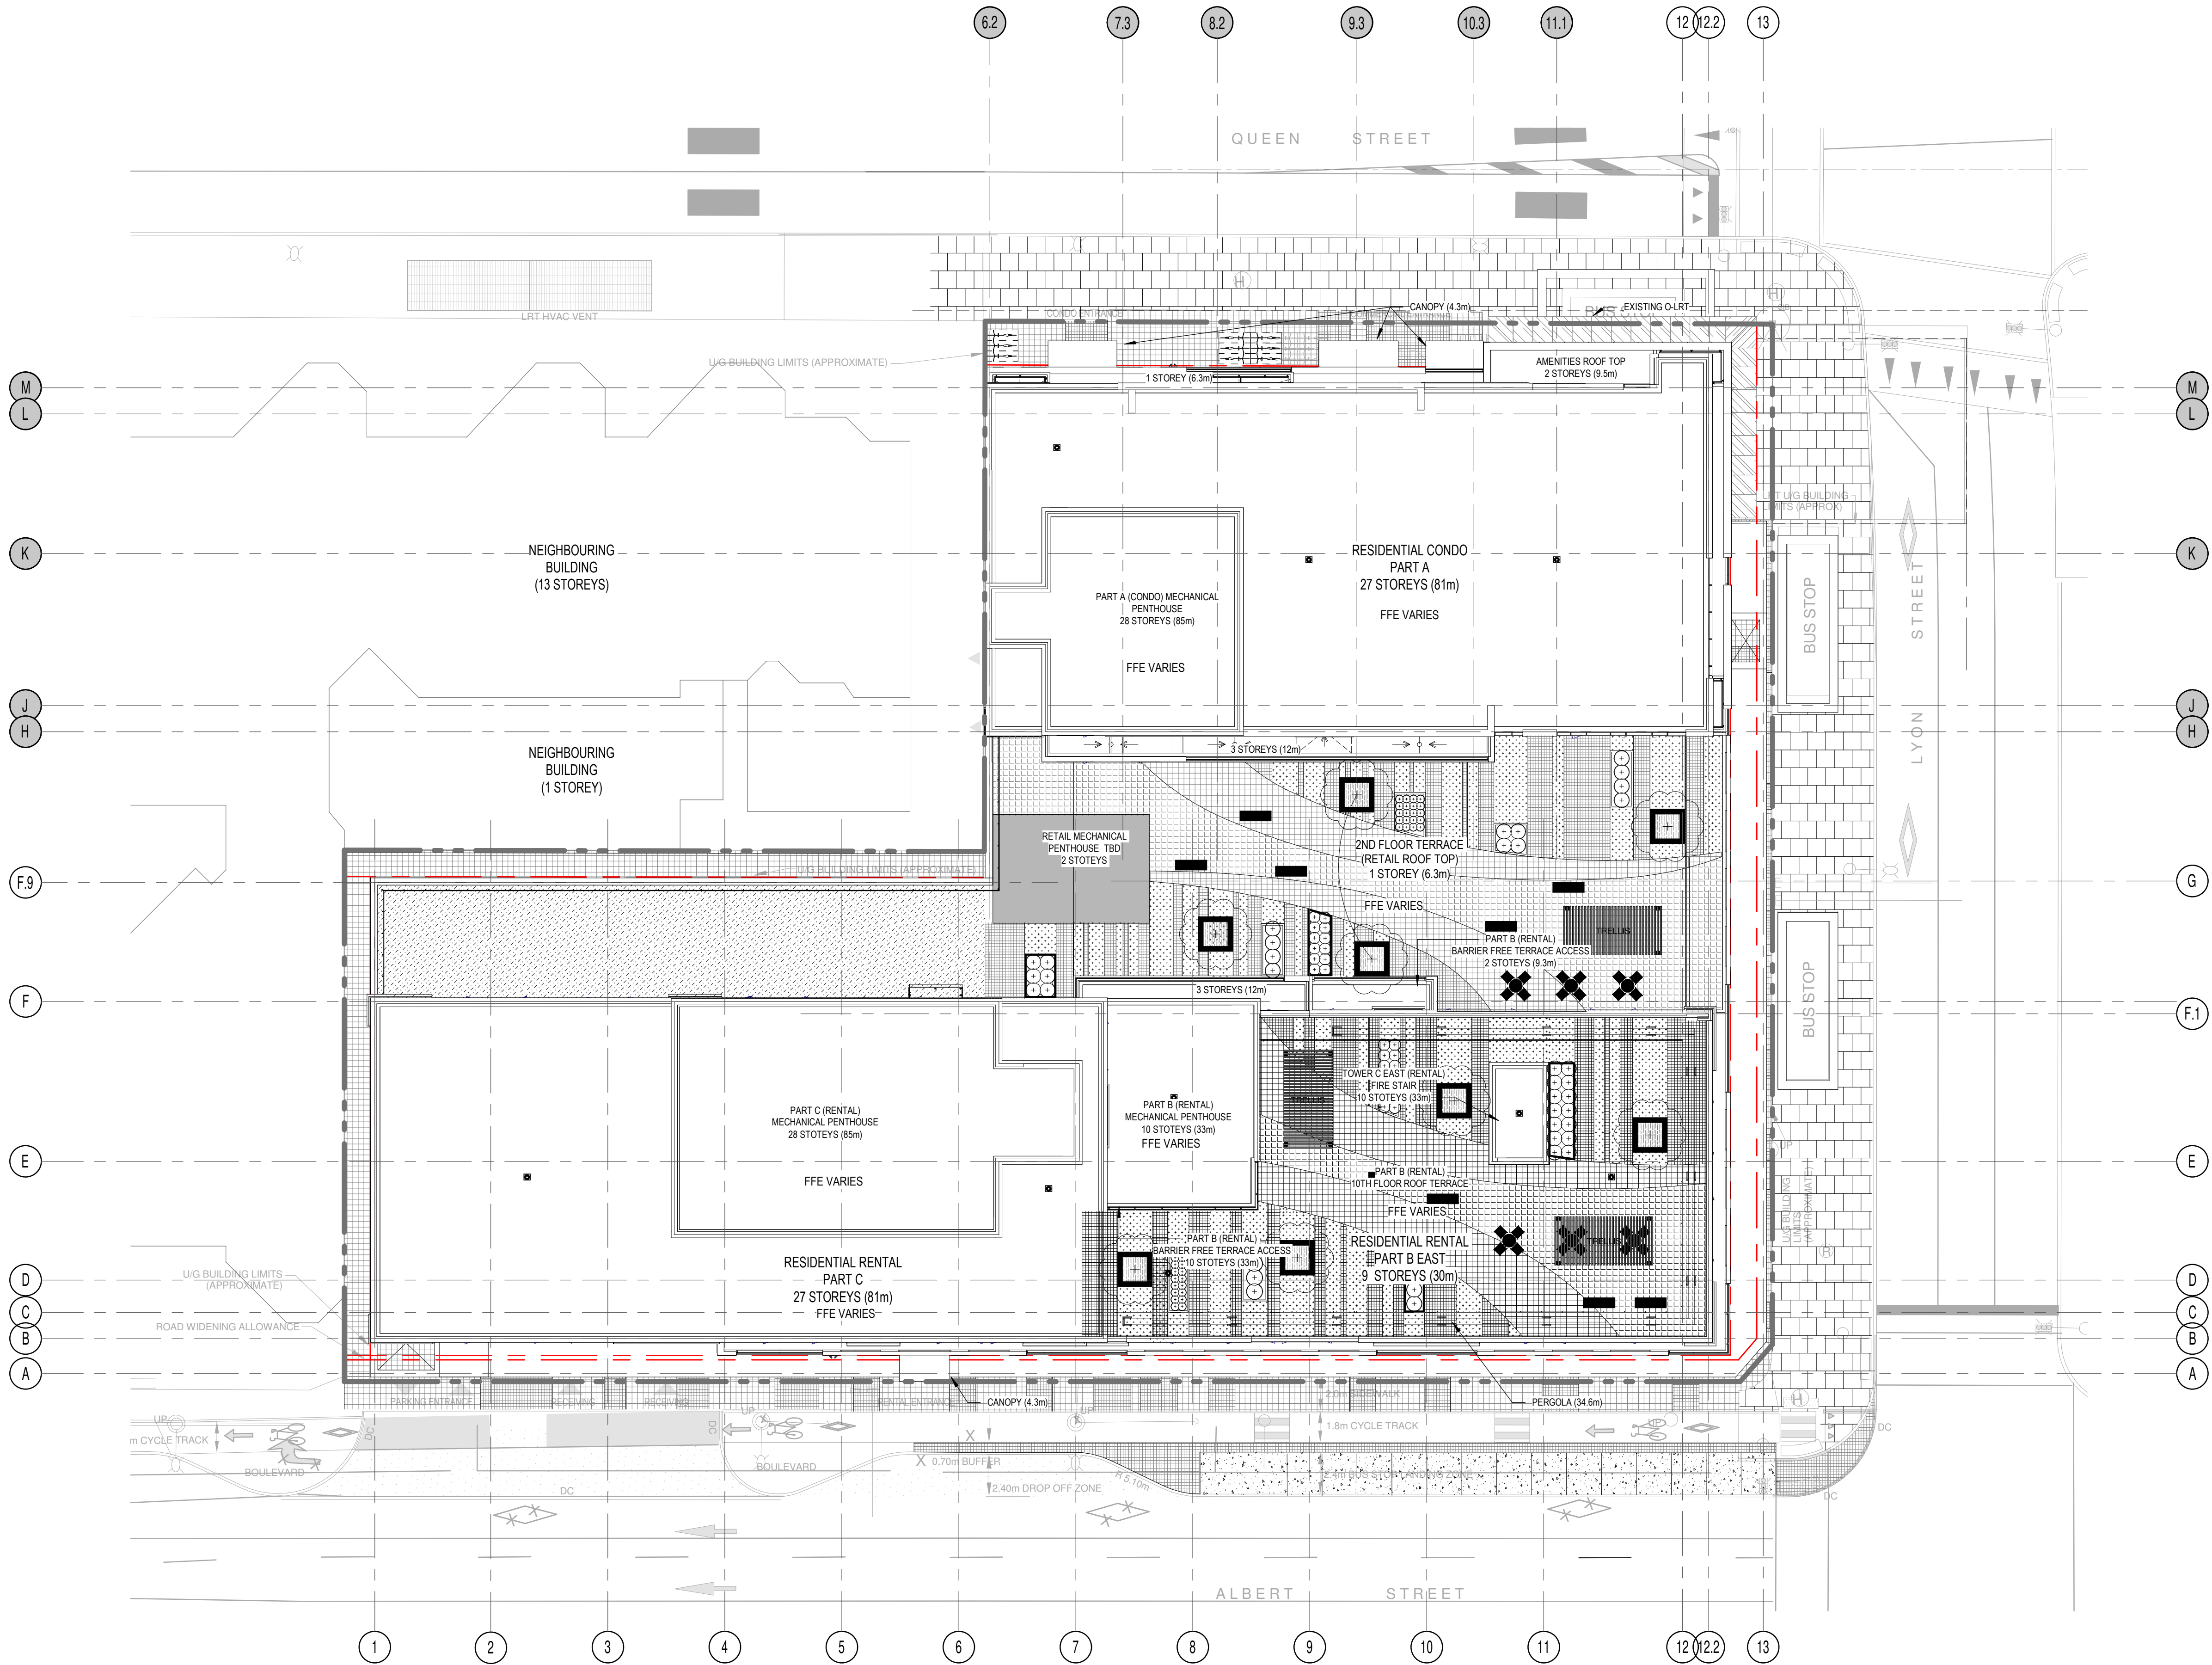

NOTES GÉNÉRALES General Notes

1. Ces documents d'architecture sont la propriété exclusive de NEUF architectes et ne doivent être utilisés, reproduits ou copiés sans autorisation écrite préalable. / These architectural documents are the exclusive property of NEUF architectes and cannot be used, copied or reproduced without written pre-authorization.
2. Les dimensions apparaissant aux documents doivent être vérifiées par l'entrepreneur avant le début des travaux. / All dimensions which appear on the documents must be verified by the contractor before to start the work.
3. Veuillez aviser l'architecte de toute dimension erreur et/ou divergences entre ces documents et ceux des autres professionnels. / The architect must be notified of all errors, omissions and discrepancies between these documents and those of the others professionals.
4. Les dimensions sur ces documents doivent être lues et non mesurées. / The dimensions on these documents must be read and not measured.

MÉCANIQUE ÉLECTRIQUE Mechanical Electrical

Smith + Andersen
1605, Garry Avenue, Suite 500, Ottawa, ON K1Z 1G3
T 613 230 1186 smithandersen.com

STRUCTURE Structural

Goodeve Manhire Inc.
19-77, Auriga Drive, Ottawa, ON K2E 7Z7
T 613 226 4559 goodeveamanhire.ca

ARCHITECTURE DE PAYSAGE Landscape Architect

James B. Lennox & Associates
5333, Garry Avenue, Ottawa, ON, K1H 5A5
T 613 722 5168 jbla.ca

CIVIL Civil

Novatech Eng. Consultants Ltd.
240, Michael Cowland Drive, Suite 200, Ottawa ON K2M 1P6
T 613 234 9643 novatech-eng.com

ARCHITECTES Architect


NEUF architect(e)s SENCRL
630, boul. René-Lévesque O. 32e étage, Montréal QC H3B 1S6
T 514 847 1117 NEUFarchitectes.com

SCEAU / Seal



NEUF

ARCHITECT(E)S

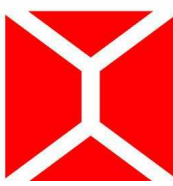

NEUF ARCHITECTES SENCRL

CLIENT Client



OUVRAGE Project

MOON - PARKING, PODIUM & RENTAL TOWER "C"

EMPLACEMENT Location
**383 ALBERT ST.
OTTAWA, ON**

NO PROJET No.
11679.00

NO RÉVISION DATE (aa-mm-jj)
0 SITE PLAN APPLICATION REVISION 2019.05.03

DESSINÉ PAR Drawn by

Author

DATE (aa.mm.jj)
05/02/19

TITRE DU DESSIN Drawing Title

VÉRIFIÉ PAR Checked

Checker

ÉCHELLE Scale
1 : 200

SITE PLAN AT ROOF


RÉVISION Revision

NO. DESSIN Dwg Number

0

A100a

C:\Fichiers Revit\Logaux\11679_Arch_C_Central_R18_crouault.rvt

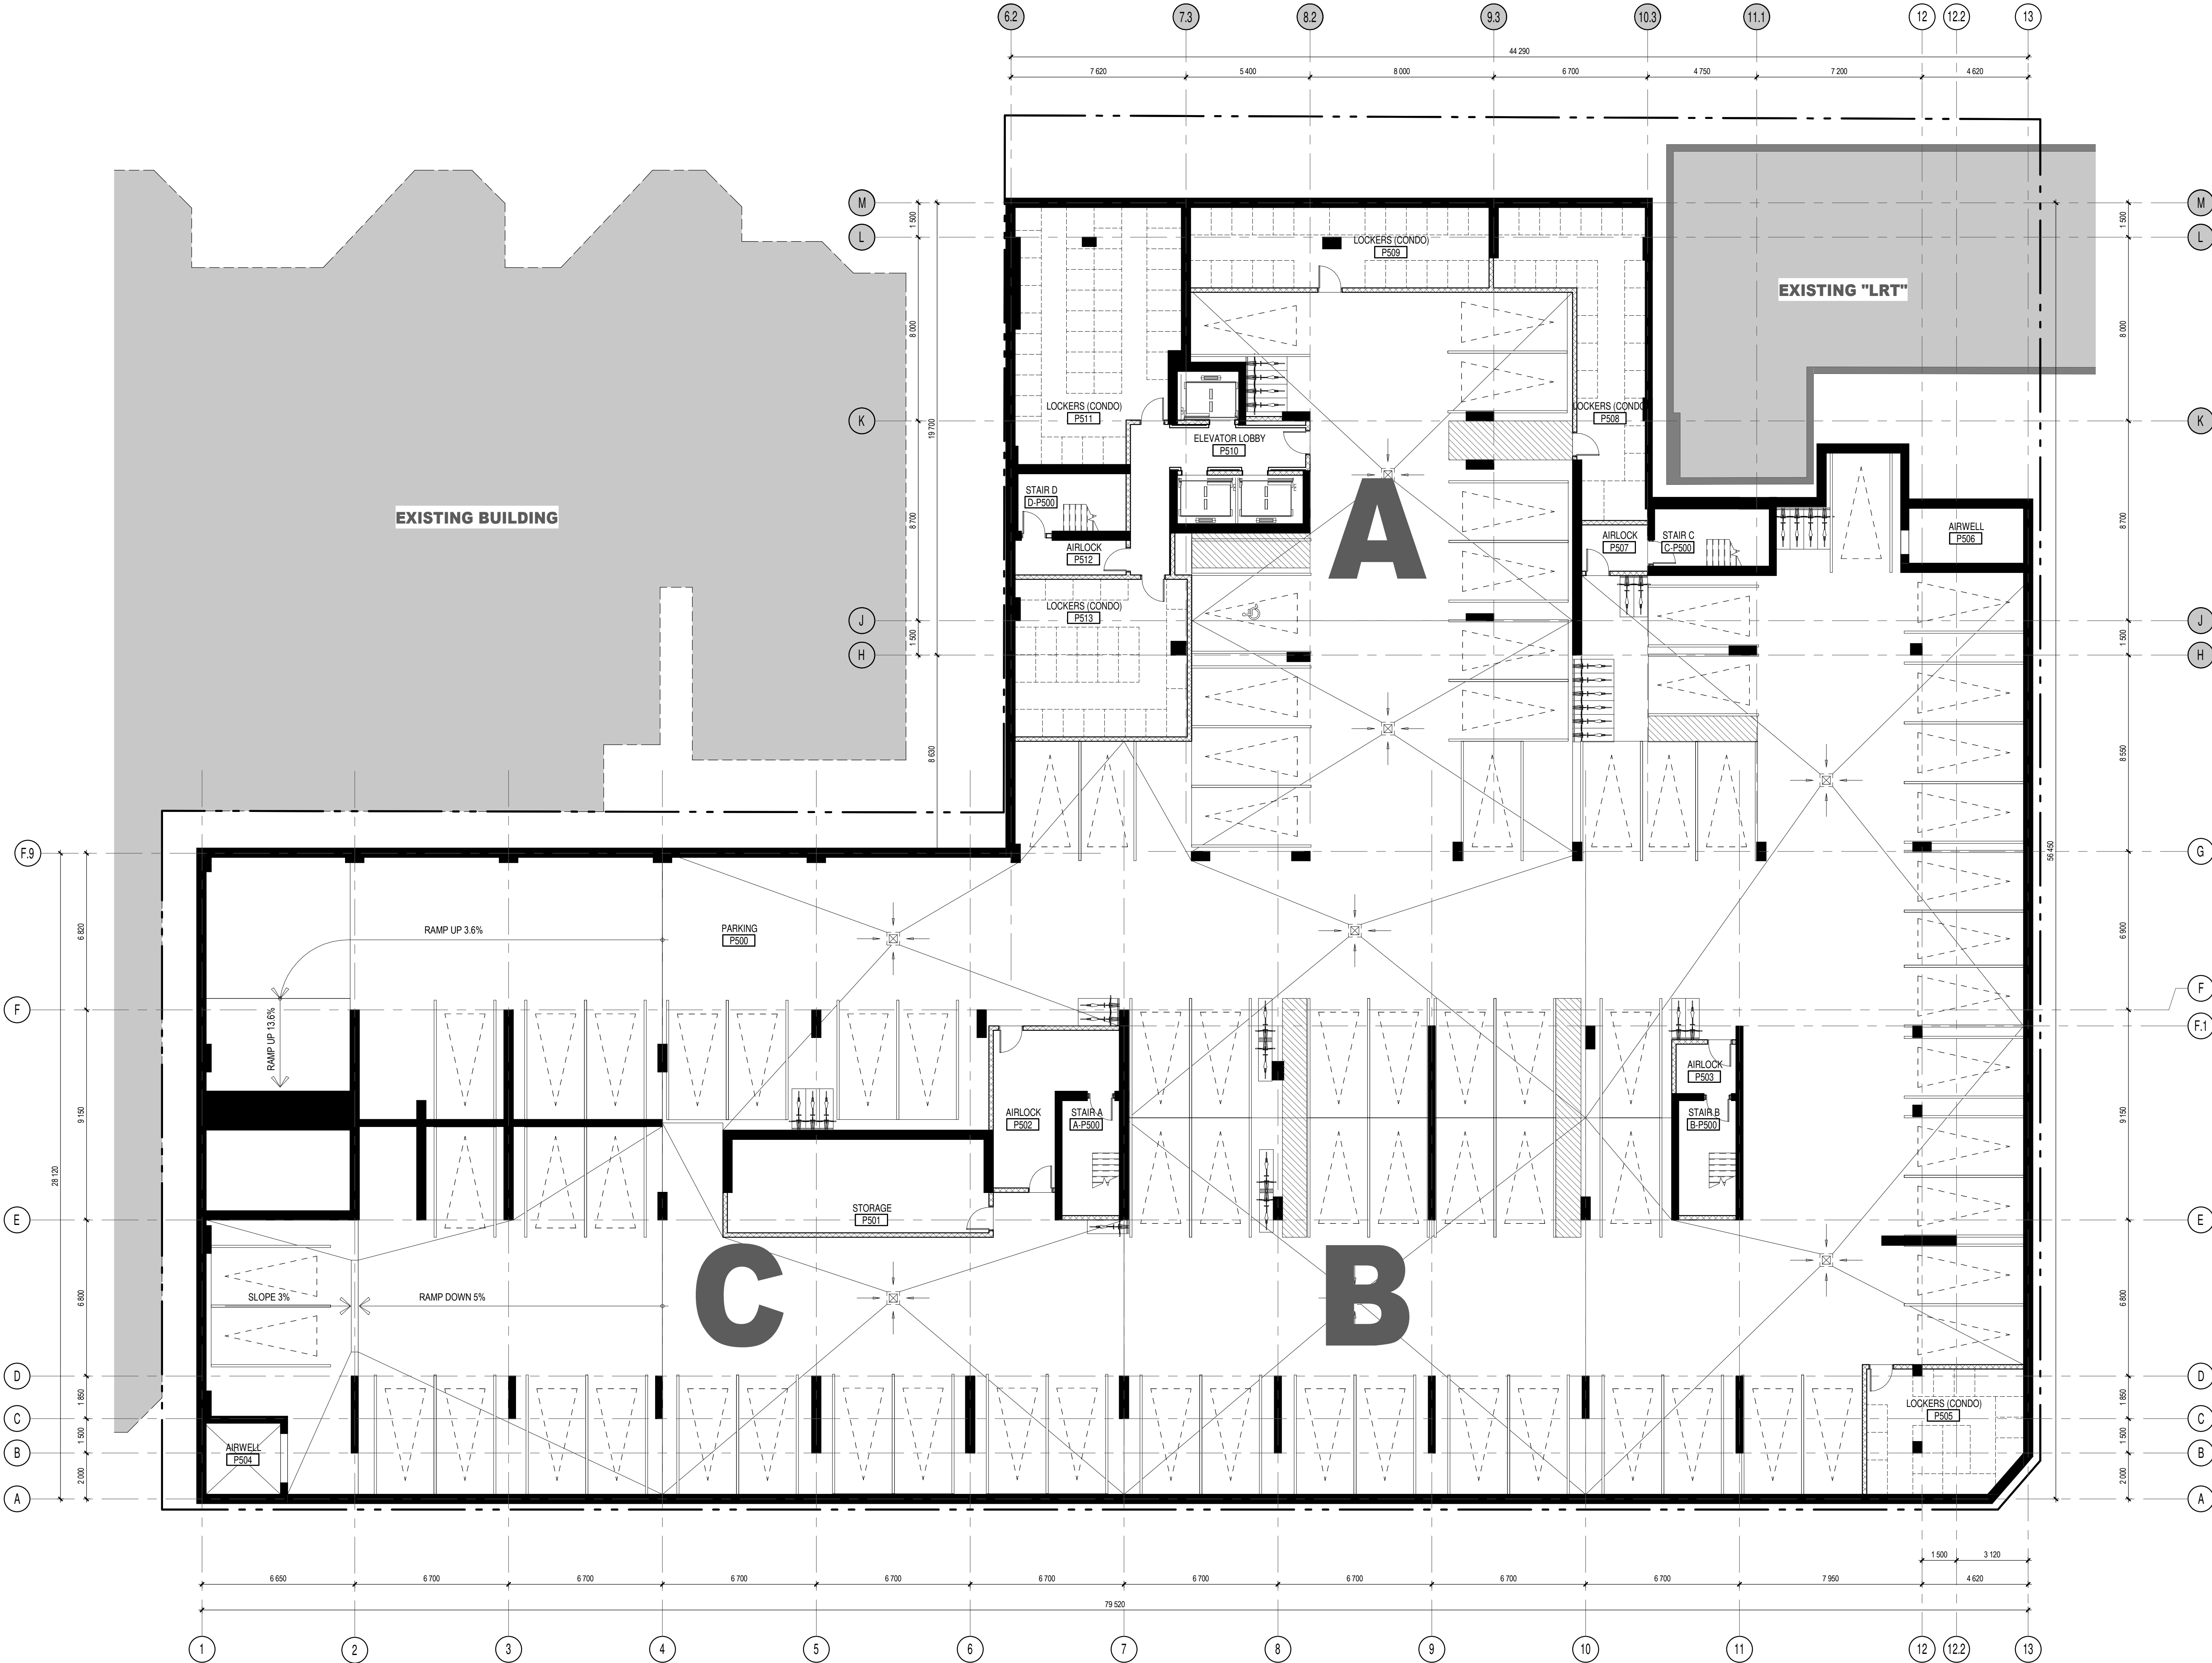

NOTES GÉNÉRALES General Notes

1. Ces documents d'architecture sont la propriété exclusive de NEUF architectes et ne pourront être utilisés, reproduits ou copiés sans autorisation écrite préalable. / These architectural documents are the exclusive property of NEUF architectes and cannot be used, copied or reproduced without written pre-authorization.
2. Les dimensions apparaissant aux documents devront être vérifiées par l'entrepreneur avant le début des travaux. / All dimensions which appear on the documents must be verified by the contractor before to start the work.
3. Veuillez aviser l'architecte de toute dimension erreur et/ou divergences entre ces documents et ceux des autres professionnels. / The architect must be notified of all errors, omissions and discrepancies between these documents and those of the others professionals.
4. Les dimensions sur ces documents doivent être lues et non mesurées. / The dimensions on these documents must be read and not measured.

MÉCANIQUE ÉLECTRIQUE Mechanical Electrical

Smith + Andersen
1605, Garry Avenue, Suite 500, Ottawa, ON K1Z 1G3
T 613 234 9643 smithandersen.com

STRUCTURE Structural

Goodeve Manhire Inc.
19-77, Auriga Drive, Ottawa, ON K2E 7Z7
T 613 226 4558 goodeveanhire.ca

ARCHITECTURE DE PAYSAGE Landscape Architect

James B. Lennox & Associates
533, Garry Avenue, Ottawa, ON, K1H 5A5
T 613 722 5168 jbla.ca

CIVIL Civil

Novatech Eng. Consultants Ltd.
240, Michael Cowland Drive, Suite 200, Ottawa ON K2M 1P6
T 613 234 9643 novatech-eng.com

ARCHITECTES Architect


NEUF architect(e)s SENCRL
630, boul. René-Lévesque O, 32e étage, Montréal QC H3B 1S6
T 514 847 1117 NEUFarchitectes.com

SCEAU / Seal



NEUF

ARCHITECT(E)S

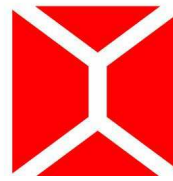

NEUF ARCHITECTES SENCRL

CLIENT Client



OUVRAGE Project

MOON - PARKING, PODIUM & RENTAL TOWER "C"

EMPLACEMENT Location
383 ALBERT ST.
OTTAWA, ON

NO PROJET No.
11679.00

NO	RÉVISION	DATE (aa-mm-jj)
0	FOUNDATION PERMIT	2019.03.22
1	COORDINATION	2019.03.22
2	COORDINATION MTG. # 4	2019.04.09
3	SITE PLAN APPLICATION REVISION	2019.05.03

DESSINÉ PAR Drawn by
CR/PV/RB
DATE (aa.mm.jj)
03/14/19

VERIFIÉ PAR Checked
LH/AC
ÉCHELLE Scale
1 : 125

TITRE DU DESSIN Drawing Title

**UNDERGROUND
PARKING 5 PLAN**


RÉVISION Revision

NO. DESSIN Dwg Number

3

A196

C:\Fichiers Revit\Locaux\11679_Arch_C_Central_R18_crouault.rvt

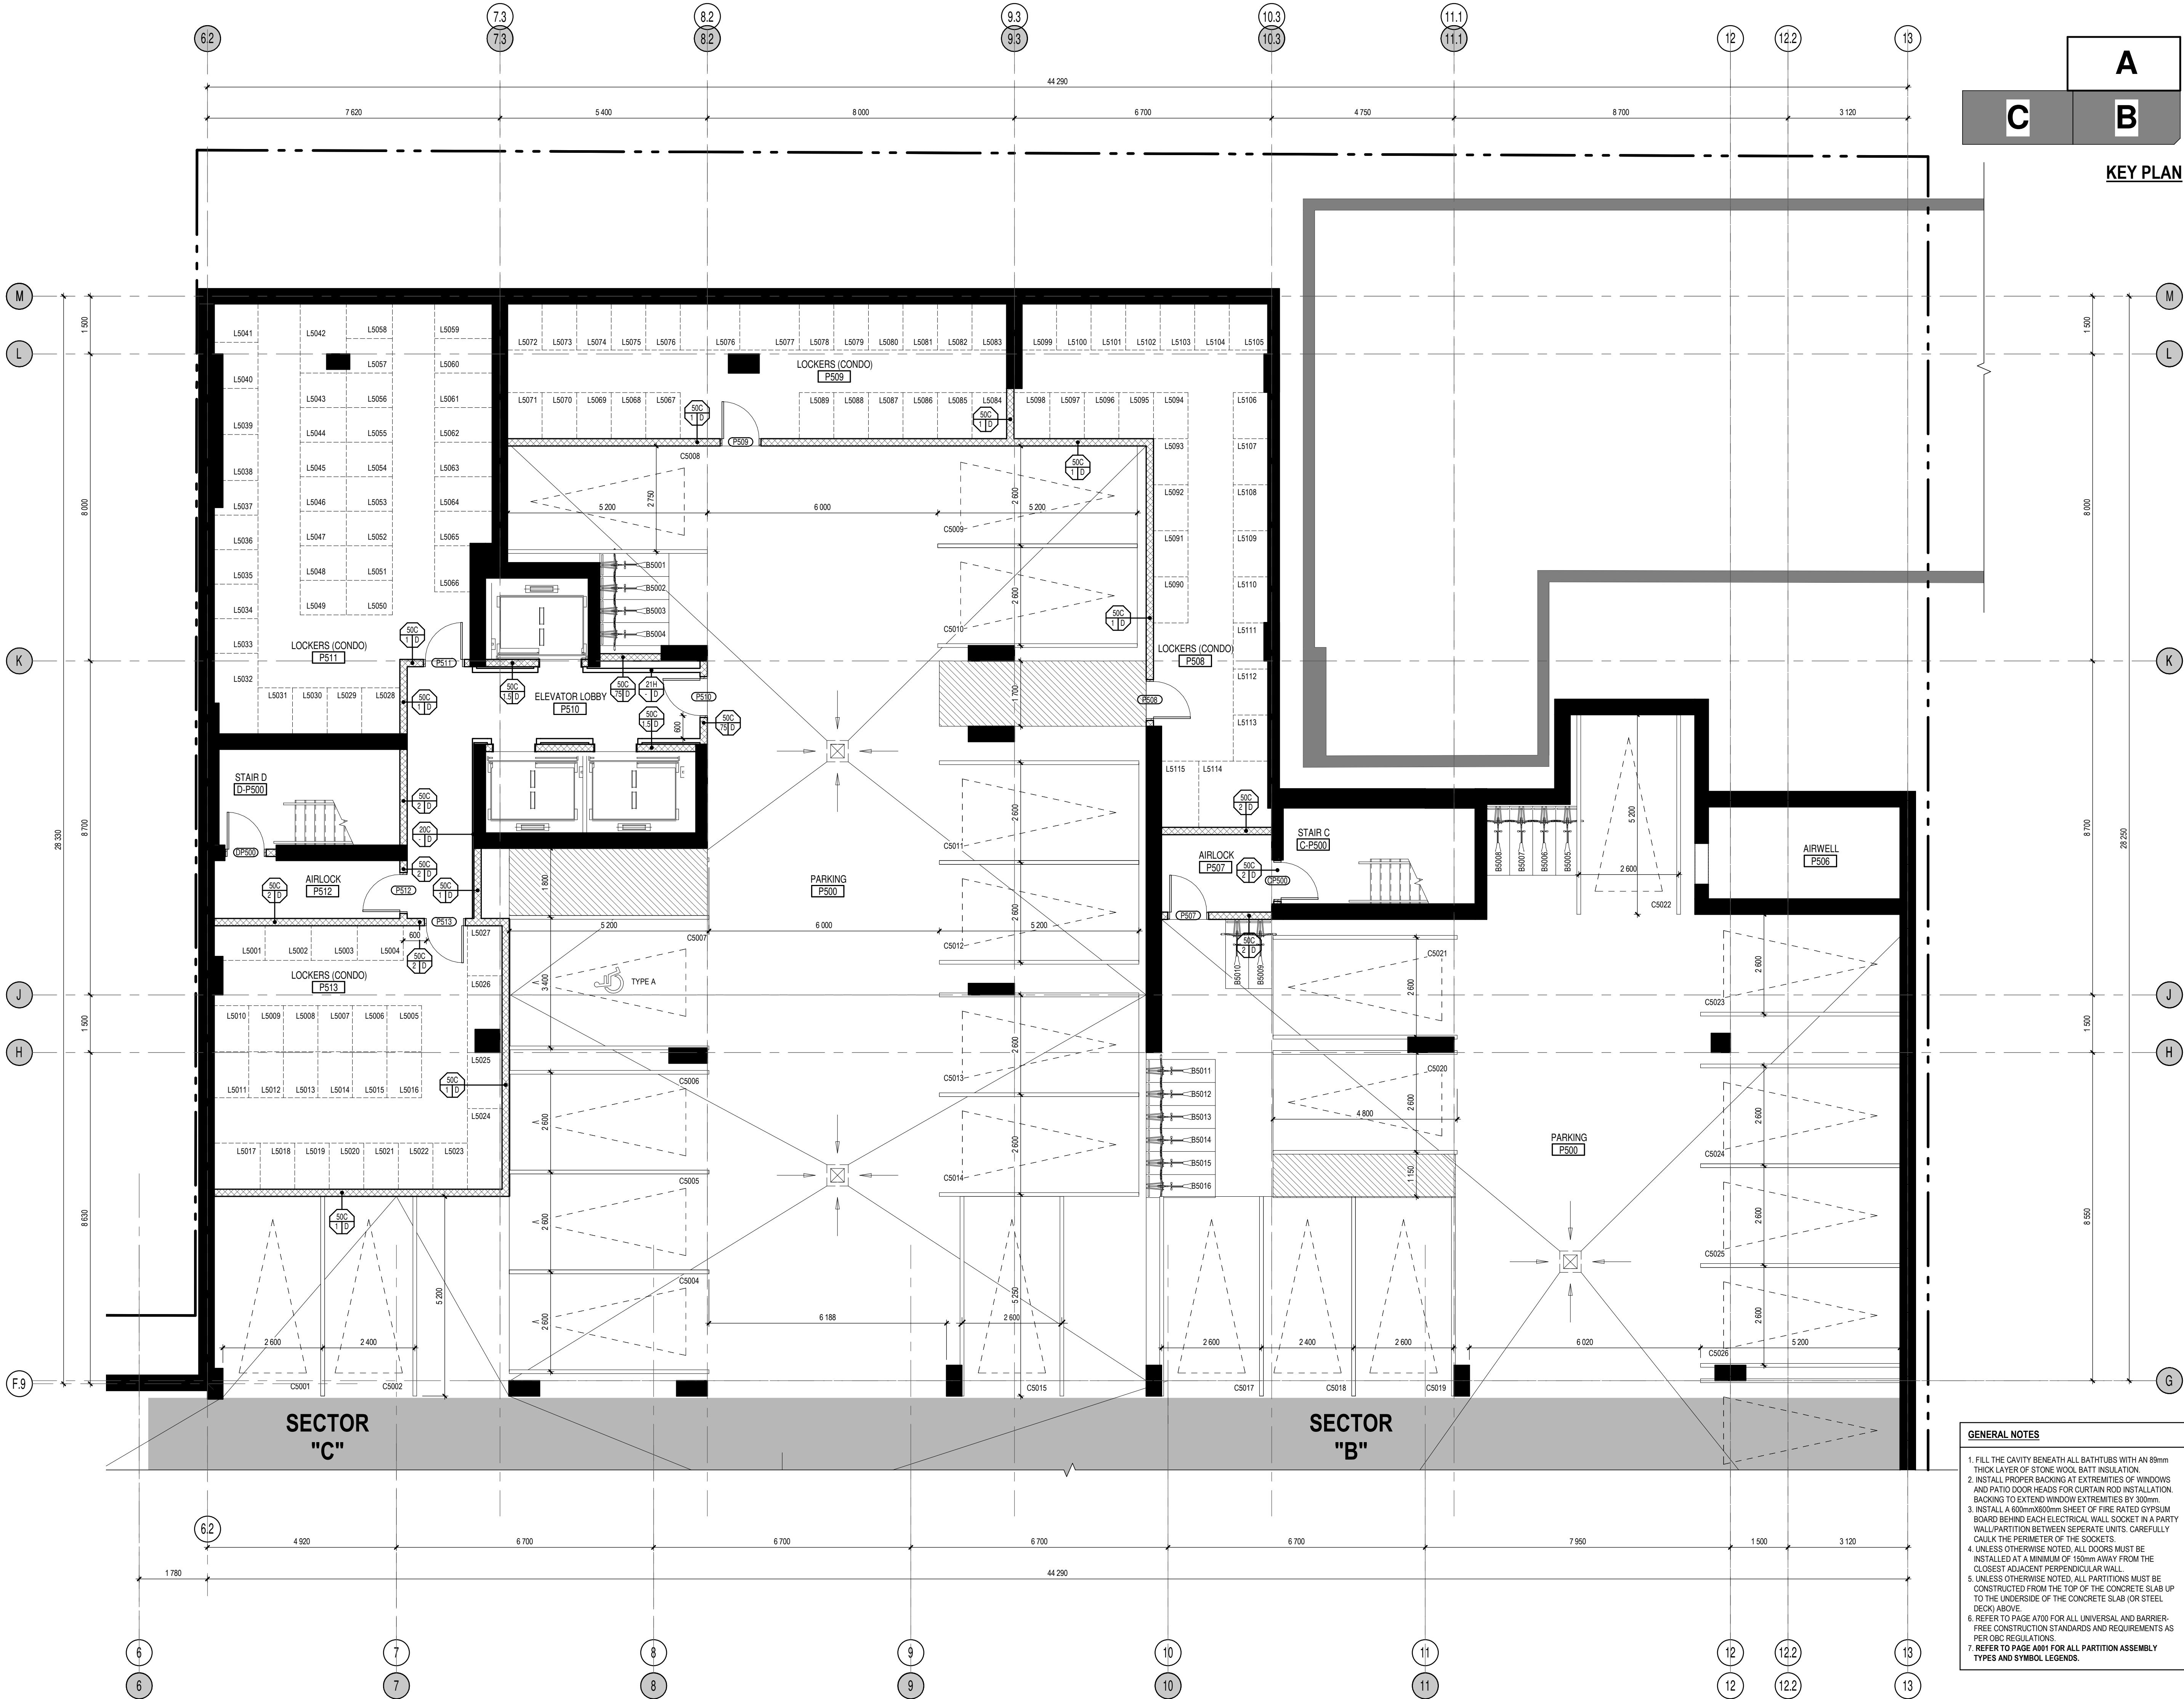

KEY PLAN

- GENERAL NOTES**
1. FILL THE CAVITY BENEATH ALL BATHTUBS WITH AN 89mm THICK LAYER OF STONE WOOL BATT INSULATION.
 2. INSTALL PROPER BACKING AT EXTREMITIES OF WINDOWS AND PATIO DOOR HEADS FOR CURTAIN ROD INSTALLATION. BACKING TO EXTEND WINDOW EXTREMITIES BY 300mm.
 3. INSTALL A 600mmx600mm SHEET OF FIRE RATED GYPSUM BOARD BEHIND EACH ELECTRICAL WALL SOCKET IN A PARTY WALL/PARTITION BETWEEN SEPERATE UNITS. CAREFULLY CAULK THE PERIMETER OF THE SOCKETS.
 4. UNLESS OTHERWISE NOTED, ALL DOORS MUST BE INSTALLED AT A MINIMUM OF 150mm AWAY FROM THE CLOSEST ADJACENT PERPENDICULAR WALL.
 5. UNLESS OTHERWISE NOTED, ALL PARTITIONS MUST BE CONSTRUCTED FROM THE TOP OF THE CONCRETE SLAB UP TO THE UNDERSIDE OF THE CONCRETE SLAB (OR STEEL DECK) ABOVE.
 6. REFER TO PAGE A700 FOR ALL UNIVERSAL AND BARRIER. FREE CONSTRUCTION STANDARDS AND REQUIREMENTS AS PER OBC REGULATIONS.
 7. REFER TO PAGE A001 FOR ALL PARTITION ASSEMBLY TYPES AND SYMBOL LEGENDS.

NOTES GÉNÉRALES General Notes

1. Ces documents d'architecture sont la propriété exclusive de NEUF architect(e)s et ne pourront être utilisés, reproduits ou copiés sans autorisation écrite préalable. / These architectural documents are the exclusive property of NEUF architect(e)s and cannot be used, copied or reproduced without written pre-authorization.
2. Les dimensions apparaissant aux documents doivent être vérifiées par l'entrepreneur avant le début des travaux. / All dimensions which appear on the documents must be verified by the contractor before to start the work.
3. Veuillez aviser l'architecte de toute dimension erreur et/ou divergences entre ces documents et ceux des autres professionnels. / The architect must be notified of all errors, omissions and discrepancies between these documents and those of the others professionals.
4. Les dimensions sur ces documents doivent être lues et non mesurées. / The dimensions on these documents must be read and not measured.

MÉCANIQUE ÉLECTRIQUE Mechanical Electrical

Smith + Andersen
1605, Carling Avenue, Suite 500, Ottawa, ON K1Z 1G3
T 613 234 9643 smithandersen.com

STRUCTURE Structural

Goodeve Manhire Inc.
19-77, Auriga Drive, Ottawa, ON K2E 7Z7
T 613 226 4558 goodevemanhire.ca

ARCHITECTURE DE PAYSAGE Landscape Architect

James B. Lennox & Associates
5333, Carling Avenue, Ottawa, ON, K2H 5A6
T 613 722 5168 jbla.ca

CIVIL Civil

Novatech Eng. Consultants Ltd.
240, Michael Cowland Drive, Suite 200, Ottawa ON K2M 1P6
T 613 234 9643 novatech-eng.com


ARCHITECTES Architect

NEUF architect(e)s SENCRL
630, boul. René-Lévesque O. 32e étage, Montréal QC H3B 1S6
T 514 847 1117 NEUFarchitectes.com

SCEAU / Seal



NEUF
ARCHITECT(E)S

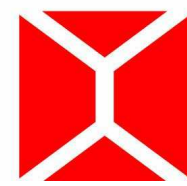

NEUF ARCHITECTES SENCRL

CLIENT Client



OUVRAGE Project

MOON - PARKING, PODIUM & RENTAL TOWER "C"

EMPLACEMENT Location

**383 ALBERT ST.
OTTAWA, ON**

NO PROJET No.

11679.00

NO RÉVISION

NO	RÉVISION	DATE (aa-mm-jj)
0	FOUNDATION PERMIT	2019.03.22
1	COORDINATION MTG. # 4	2019.04.09
2	SITE PLAN APPLICATION REVISION	2019.05.03

DESSINÉ PAR Drawn by

CR/PP/RB

DATE (aa-mm-jj)

03/14/19

TITRE DU DESSIN Drawing Title

**UNDERGROUND
PARKING 5 BLOW-UP
PLAN "A"**

RÉVISION Revision

2

VÉRIFIÉ PAR Checked

LH/AC


ÉCHELLE Scale

1 : 75

NO. DESSIN Dwg Number

A196-A

C:\Fichiers Revit\Locaux\11679_Arch_C_Central_R18_crouault.rvt

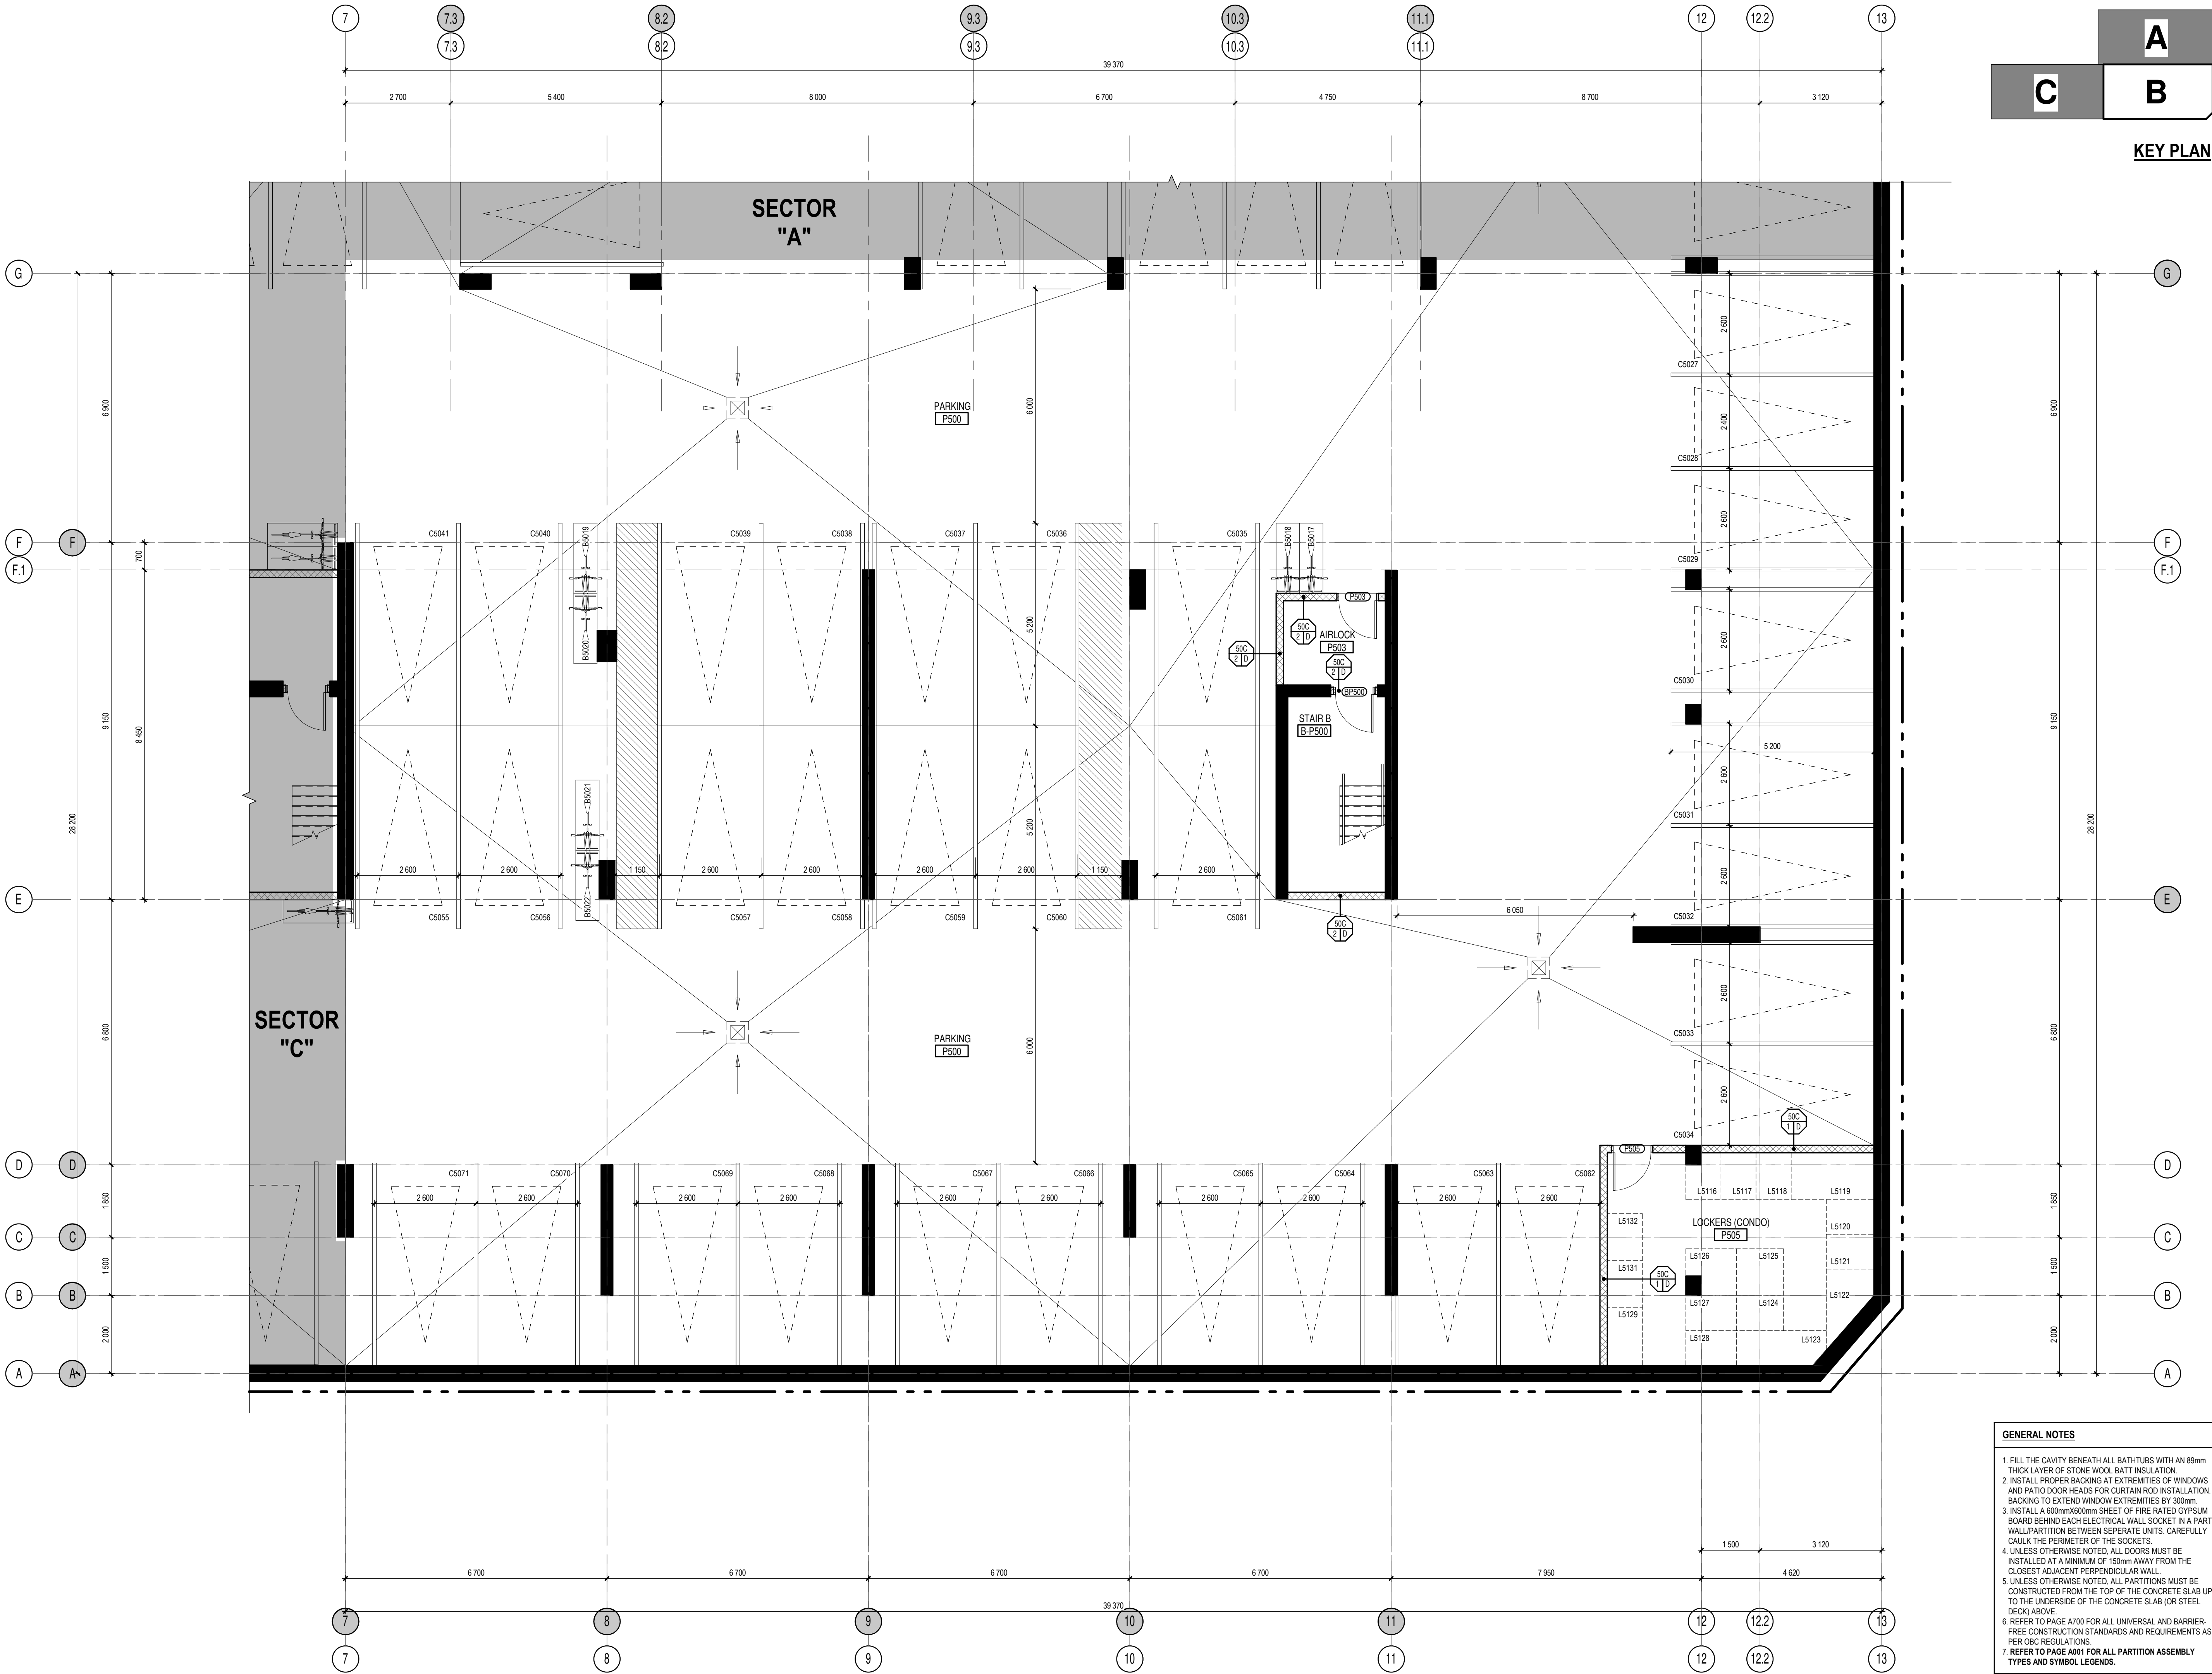

GENERAL NOTES

1. FILL THE CAVITY BENEATH ALL BATHTUBS WITH AN 89mm THICK LAYER OF STONE WOOL BATT INSULATION.
2. INSTALL PROPER BACKING AT EXTREMITIES OF WINDOWS AND PATIO DOOR HEADS FOR CURTAIN ROD INSTALLATION. BACKING TO EXTEND WINDOW EXTREMITIES BY 300mm.
3. INSTALL A 600mmx600mm SHEET OF FIRE RATED GYPSUM BOARD BEHIND EACH ELECTRICAL WALL SOCKET IN A PARTY WALL/PARTITION BETWEEN SEPERATE UNITS. CAREFULLY CAULK THE PERIMETER OF THE SOCKETS.
4. UNLESS OTHERWISE NOTED, ALL DOORS MUST BE INSTALLED AT A MINIMUM OF 150mm AWAY FROM THE CLOSEST ADJACENT PERPENDICULAR WALL.
5. UNLESS OTHERWISE NOTED, ALL PARTITIONS MUST BE CONSTRUCTED FROM THE TOP OF THE CONCRETE SLAB UP TO THE UNDERSIDE OF THE CONCRETE SLAB (OR STEEL DECK) ABOVE.
6. REFER TO PAGE A700 FOR ALL UNIVERSAL AND BARRIER. FREE CONSTRUCTION STANDARDS AND REQUIREMENTS AS PER OBC REGULATIONS.
7. REFER TO PAGE A001 FOR ALL PARTITION ASSEMBLY TYPES AND SYMBOL LEGENDS.

NOTES GÉNÉRALES General Notes

1. Ces documents d'architecture sont la propriété exclusive de NEUF architectes et ne doivent être utilisés, reproduits ou copiés sans autorisation écrite préalable. / These architectural documents are the exclusive property of NEUF architectes and cannot be used, copied or reproduced without written pre-authorization.
2. Les dimensions apparaissant aux documents doivent être vérifiées par l'entrepreneur avant le début des travaux. / All dimensions which appear on the documents must be verified by the contractor before to start the work.
3. Veuillez aviser l'architecte de toute dimension erreur et/ou divergences entre ces documents et ceux des autres professionnels. / The architect must be notified of all errors, omissions and discrepancies between these documents and those of the others professionals.
4. Les dimensions sur ces documents doivent être lues et non mesurées. / The dimensions on these documents must be read and not measured.

MÉCANIQUE ÉLECTRIQUE Mechanical Electrical
Smith + Andersen
1685, Carling Avenue, Suite 550, Ottawa, ON K1Z 1G3
T 613 230 1188 smithandersen.com

STRUCTURE Structural
Goodeve Manhire Inc.
19-77, Auriga Drive, Ottawa, ON K2E 7Z7
T 613 226 4558 goodevemanhire.ca

ARCHITECTURE DE PAYSAGE Landscape Architect
James B. Lennox & Associates
5333, Carling Avenue, Ottawa, ON, K2H 5A6
T 613 722 5168 jbla.ca

CIVIL Civil
Novatech Eng. Consultants Ltd.
240, Michael Cowpland Drive, Suite 200, Ottawa ON K2M 1P6
T 613 234 9643 novatech-eng.com

ARCHITECTES Architect
NEUF architect(e)s SENCRL
630, boul. René-Lévesque O. 32e étage, Montréal QC H3B 1S6
T 514 847 1117 NEUFarchitectes.com

SCEAU / Seal



NEUF
ARCHITECT(E)S
NEUF ARCHITECTES SENCRL

CLIENT Client
CLARIDGE HOMES

OUVRAGE Project
MOON - PARKING, PODIUM & RENTAL TOWER "C"

EMPLACEMENT Location
383 ALBERT ST. OTTAWA, ON


NO. RÉVISION **DATE** (aa-mm-jj)
0 FOUNDATION PERMIT 2019.03.22
1 COORDINATION MTG. # 4 2019.04.09
2 SITE PLAN APPLICATION REVISION 2019.05.03

DESSINÉ PAR Drawn by
CR/PV/RB
DATE (aa-mm-jj)
03/14/19

VÉRIFIÉ PAR Checked
LH/AC
ÉCHELLE Scale
1 : 75

TITRE DU DESSIN Drawing Title
UNDERGROUND PARKING 5 BLOW-UP PLAN "B"
REVISION Revision **NO. DESSIN** Dwg Number
2 **A196-B**

C:\Fichiers Revit\Locaux\11679_Arch_C_Central_R18_crouault.rvt

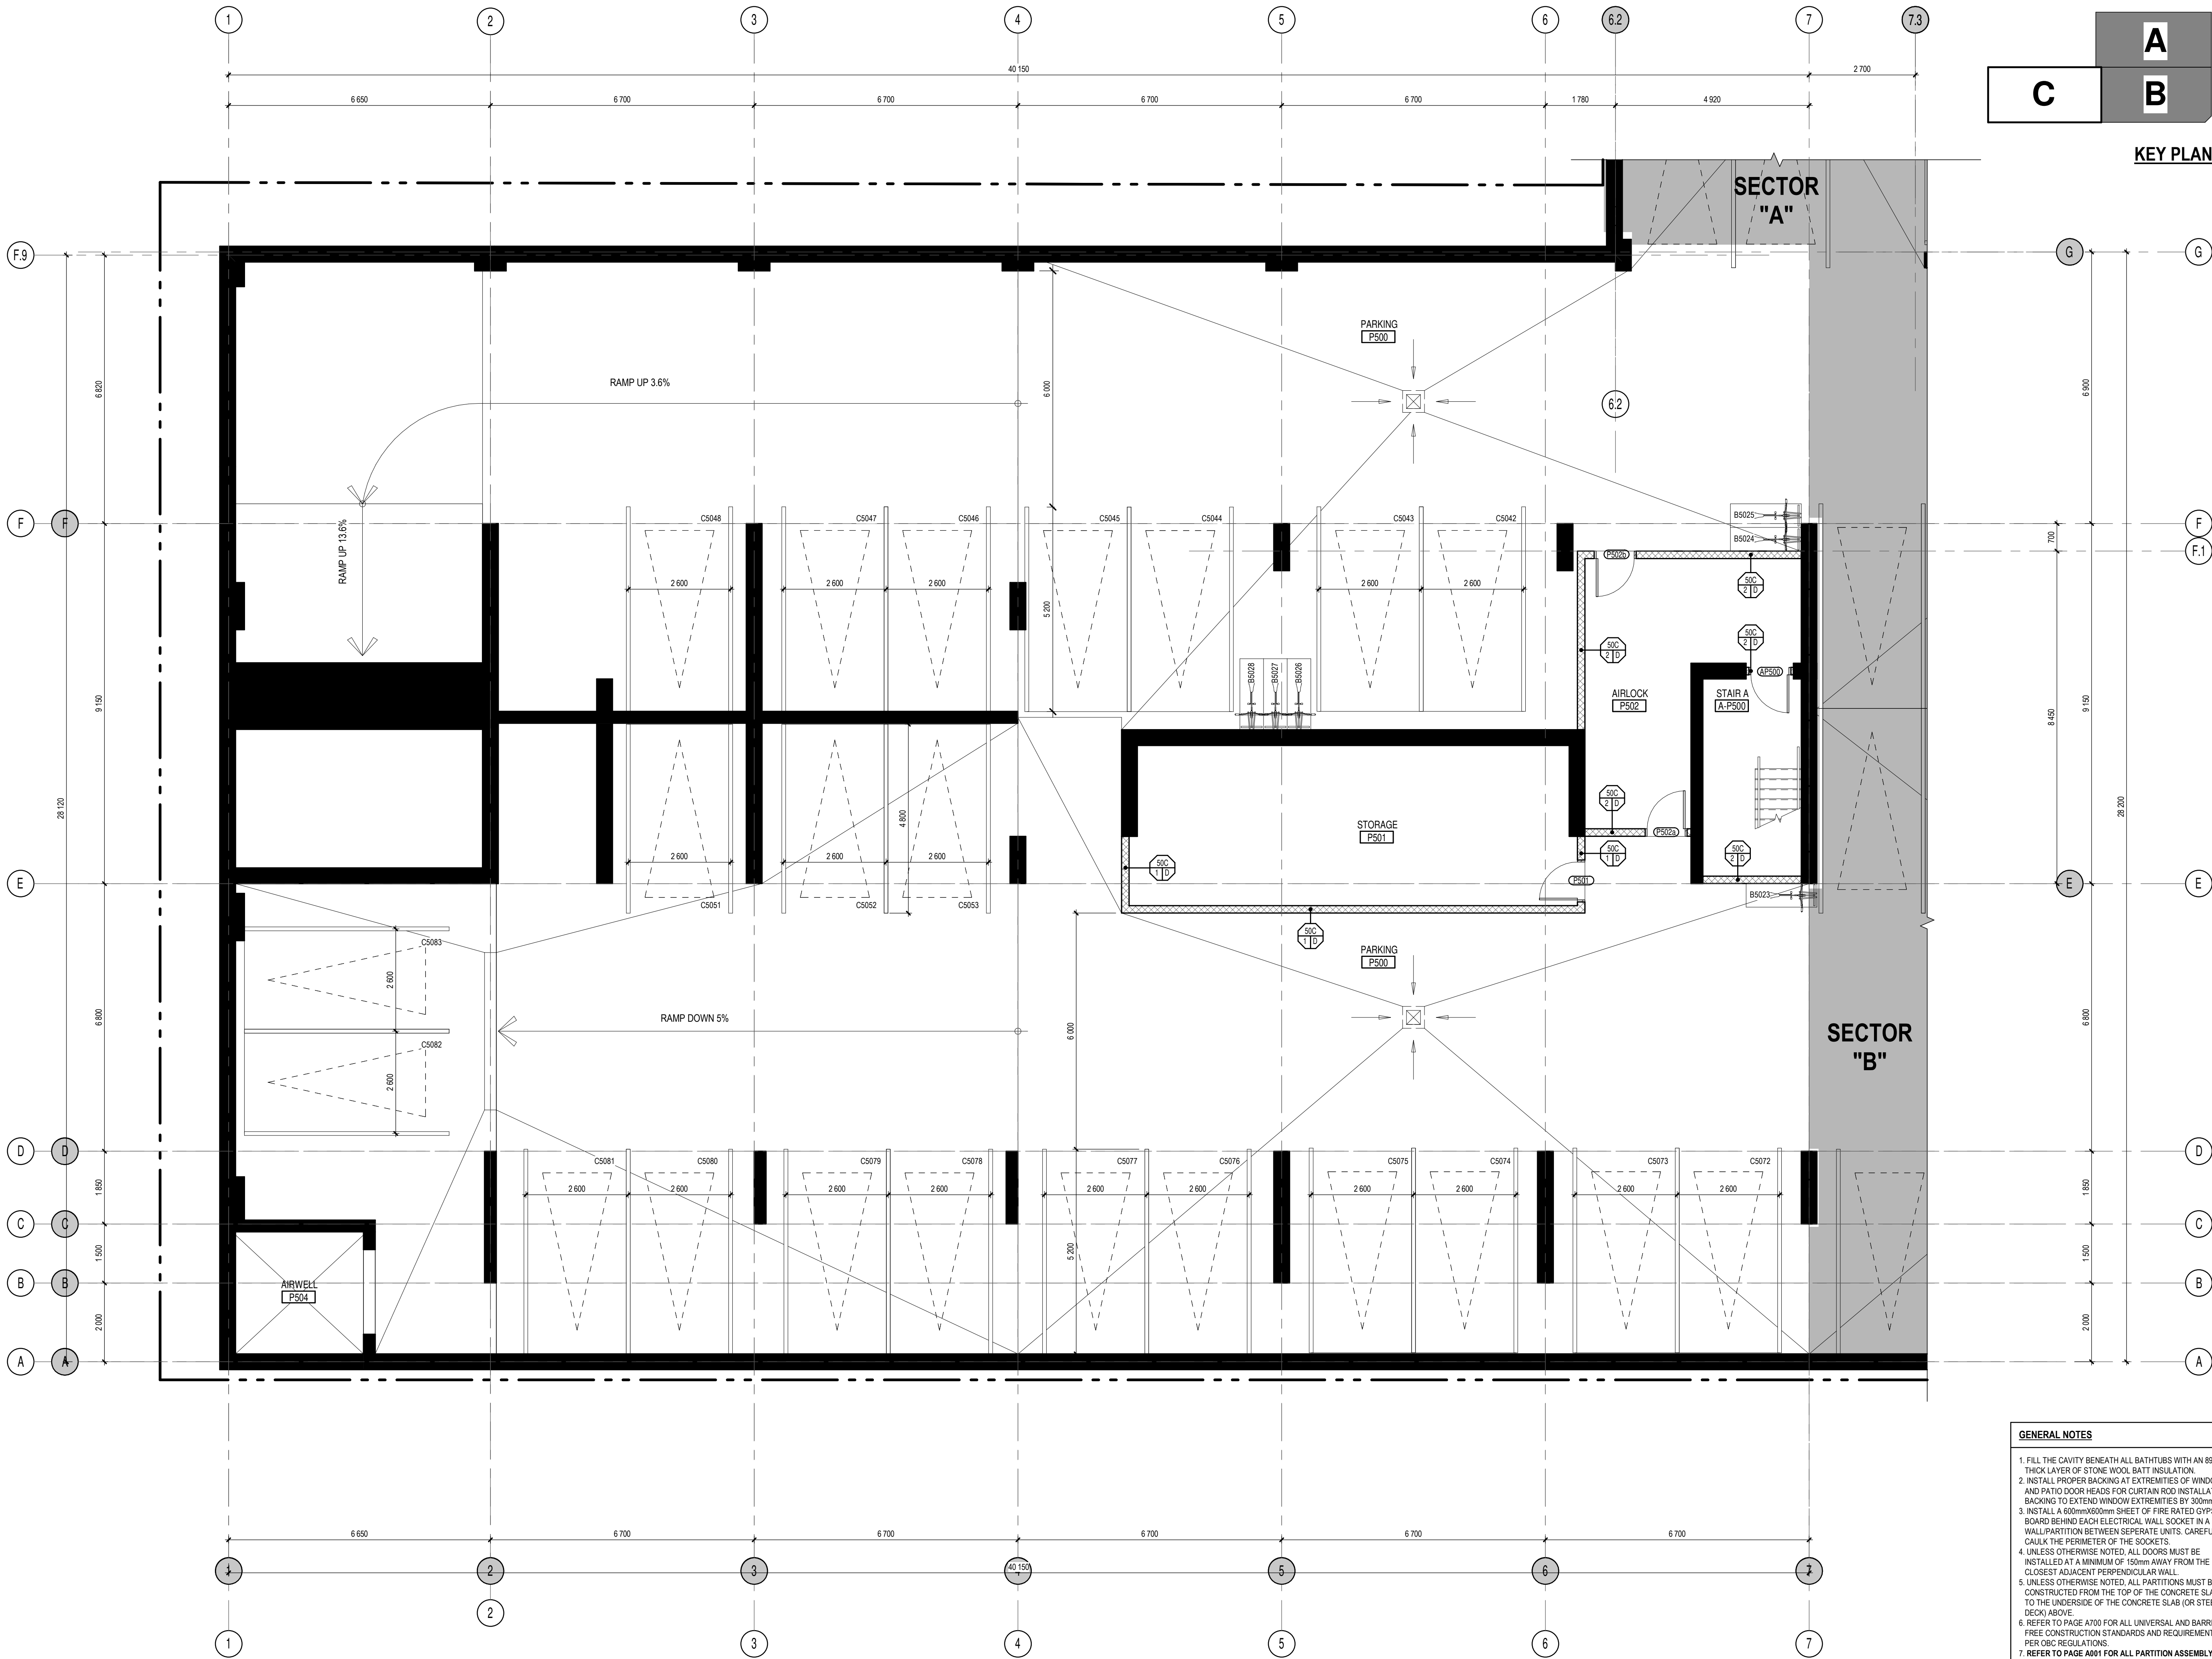

GENERAL NOTES	
1.	FILL THE CAVITY BENEATH ALL BATHTUBS WITH AN 89mm THICK LAYER OF STONE WOOL BATTI INSULATION.
2.	INSTALL PROPER BACKING AT EXTREMITIES OF WINDOWS AND PATIO DOOR HEADS FOR CURTAIN ROD INSTALLATION. BACKING TO EXTEND WINDOW EXTREMITIES BY 300mm.
3.	INSTALL A 600mmx600mm SHEET OF FIRE RATED GYPSUM BOARD BEHIND EACH ELECTRICAL WALL SOCKET IN A PARTY WALL/PARTITION BETWEEN SEPERATE UNITS. CAREFULLY CAULK THE PERIMETER OF THE SOCKETS.
4.	UNLESS OTHERWISE NOTED, ALL PARTITIONS MUST BE INSTALLED AT A MINIMUM OF 150mm AWAY FROM THE CLOSEST ADJACENT PERPENDICULAR WALL.
5.	UNLESS OTHERWISE NOTED, ALL PARTITIONS MUST BE CONSTRUCTED FROM THE TOP OF THE CONCRETE SLAB UP TO THE UNDERSIDE OF THE CONCRETE SLAB (OR STEEL DECK) ABOVE.
6.	REFER TO PAGE A700 FOR ALL UNIVERSAL AND BARRIER-FREE CONSTRUCTION STANDARDS AND REQUIREMENTS AS PER OBC REGULATIONS.
7.	REFER TO PAGE A001 FOR ALL PARTITION ASSEMBLY TYPES AND SYMBOL LEGENDS.

NOTES GÉNÉRALES General Notes

1. Ces documents d'architecture sont la propriété exclusive de NEUF architectes et ne doivent être utilisés, reproduits ou copiés sans autorisation écrite préalable. / These architectural documents are the exclusive property of NEUF architectes and cannot be used, copied or reproduced without written pre-authorization.
2. Les dimensions apparaissant aux documents doivent être vérifiées par l'entrepreneur avant le début des travaux. / All dimensions which appear on the documents must be verified by the contractor before to start the work.
3. Veuillez aviser l'architecte de toute dimension erreur et/ou divergences entre ces documents et ceux des autres professionnels. / The architect must be notified of all errors, omissions and discrepancies between these documents and those of the others professionals.
4. Les dimensions sur ces documents doivent être lues et non mesurées. / The dimensions on these documents must be read and not measured.

MÉCANIQUE ÉLECTRIQUE Mechanical Electrical

Smith + Andersen
1685, Carling Avenue, Suite 500, Ottawa, ON K1Z 1G3
T 613 234 9845 smithandersen.com

STRUCTURE Structural

Goodeve Manhire Inc.
18-77, Auriga Drive, Ottawa, ON K2E 7Z7
T 613 226 4558 goodevemanhire.ca

ARCHITECTURE DE PAYSAGE Landscape Architect

James B. Lennix & Associates
5333, Carling Avenue, Ottawa, ON, K2H 5A5
T 613 722 5168 jbla.ca

CIVIL Civil

Novatech Eng. Consultants Ltd.
240, Michael Cowland Drive, Suite 200, Ottawa ON K2M 1P6
T 613 234 9845 novatech-eng.com

ARCHITECTES Architect


NEUF architect(e)s SENCRL
630, boul. René-Lévesque O. 32e étage, Montréal QC H3B 1S6
T 514 847 1117 NEUFarchitectes.com

SCEAU / Seal



NEUF

ARCHITECT(E)S

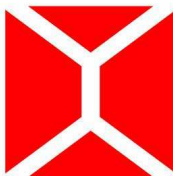

NEUF ARCHITECTES SENCRL

CLIENT Client



OUVRAGE Project

MOON - PARKING, PODIUM & RENTAL TOWER "C"

EMPLACEMENT Location

**383 ALBERT ST.
OTTAWA, ON**

NO PROJET No.

11679.00

NO RÉVISION

NO	RÉVISION	DATE (aa-mm-jj)
0	FOUNDATION PERMIT	2019.03.22
1	COORDINATION MTG. # 4	2019.04.09
2	SITE PLAN APPLICATION REVISION	2019.05.03

DESSINÉ PAR Drawn by

CR/PV/RB

DATE (aa.mm.jj)

03/14/19

TITRE DU DESSIN Drawing Title

**UNDERGROUND
PARKING 5 BLOW-UP
PLAN "C"**

RÉVISION Revision

2

VÉRIFIÉ PAR Checked

LH/AC


ÉCHELLE Scale

1 : 75

NO. DESSIN Dwg Number

A196-C

C:\Fichiers Revit\Locaux\11679_Arch_C_Central_R18_crouault.rvt

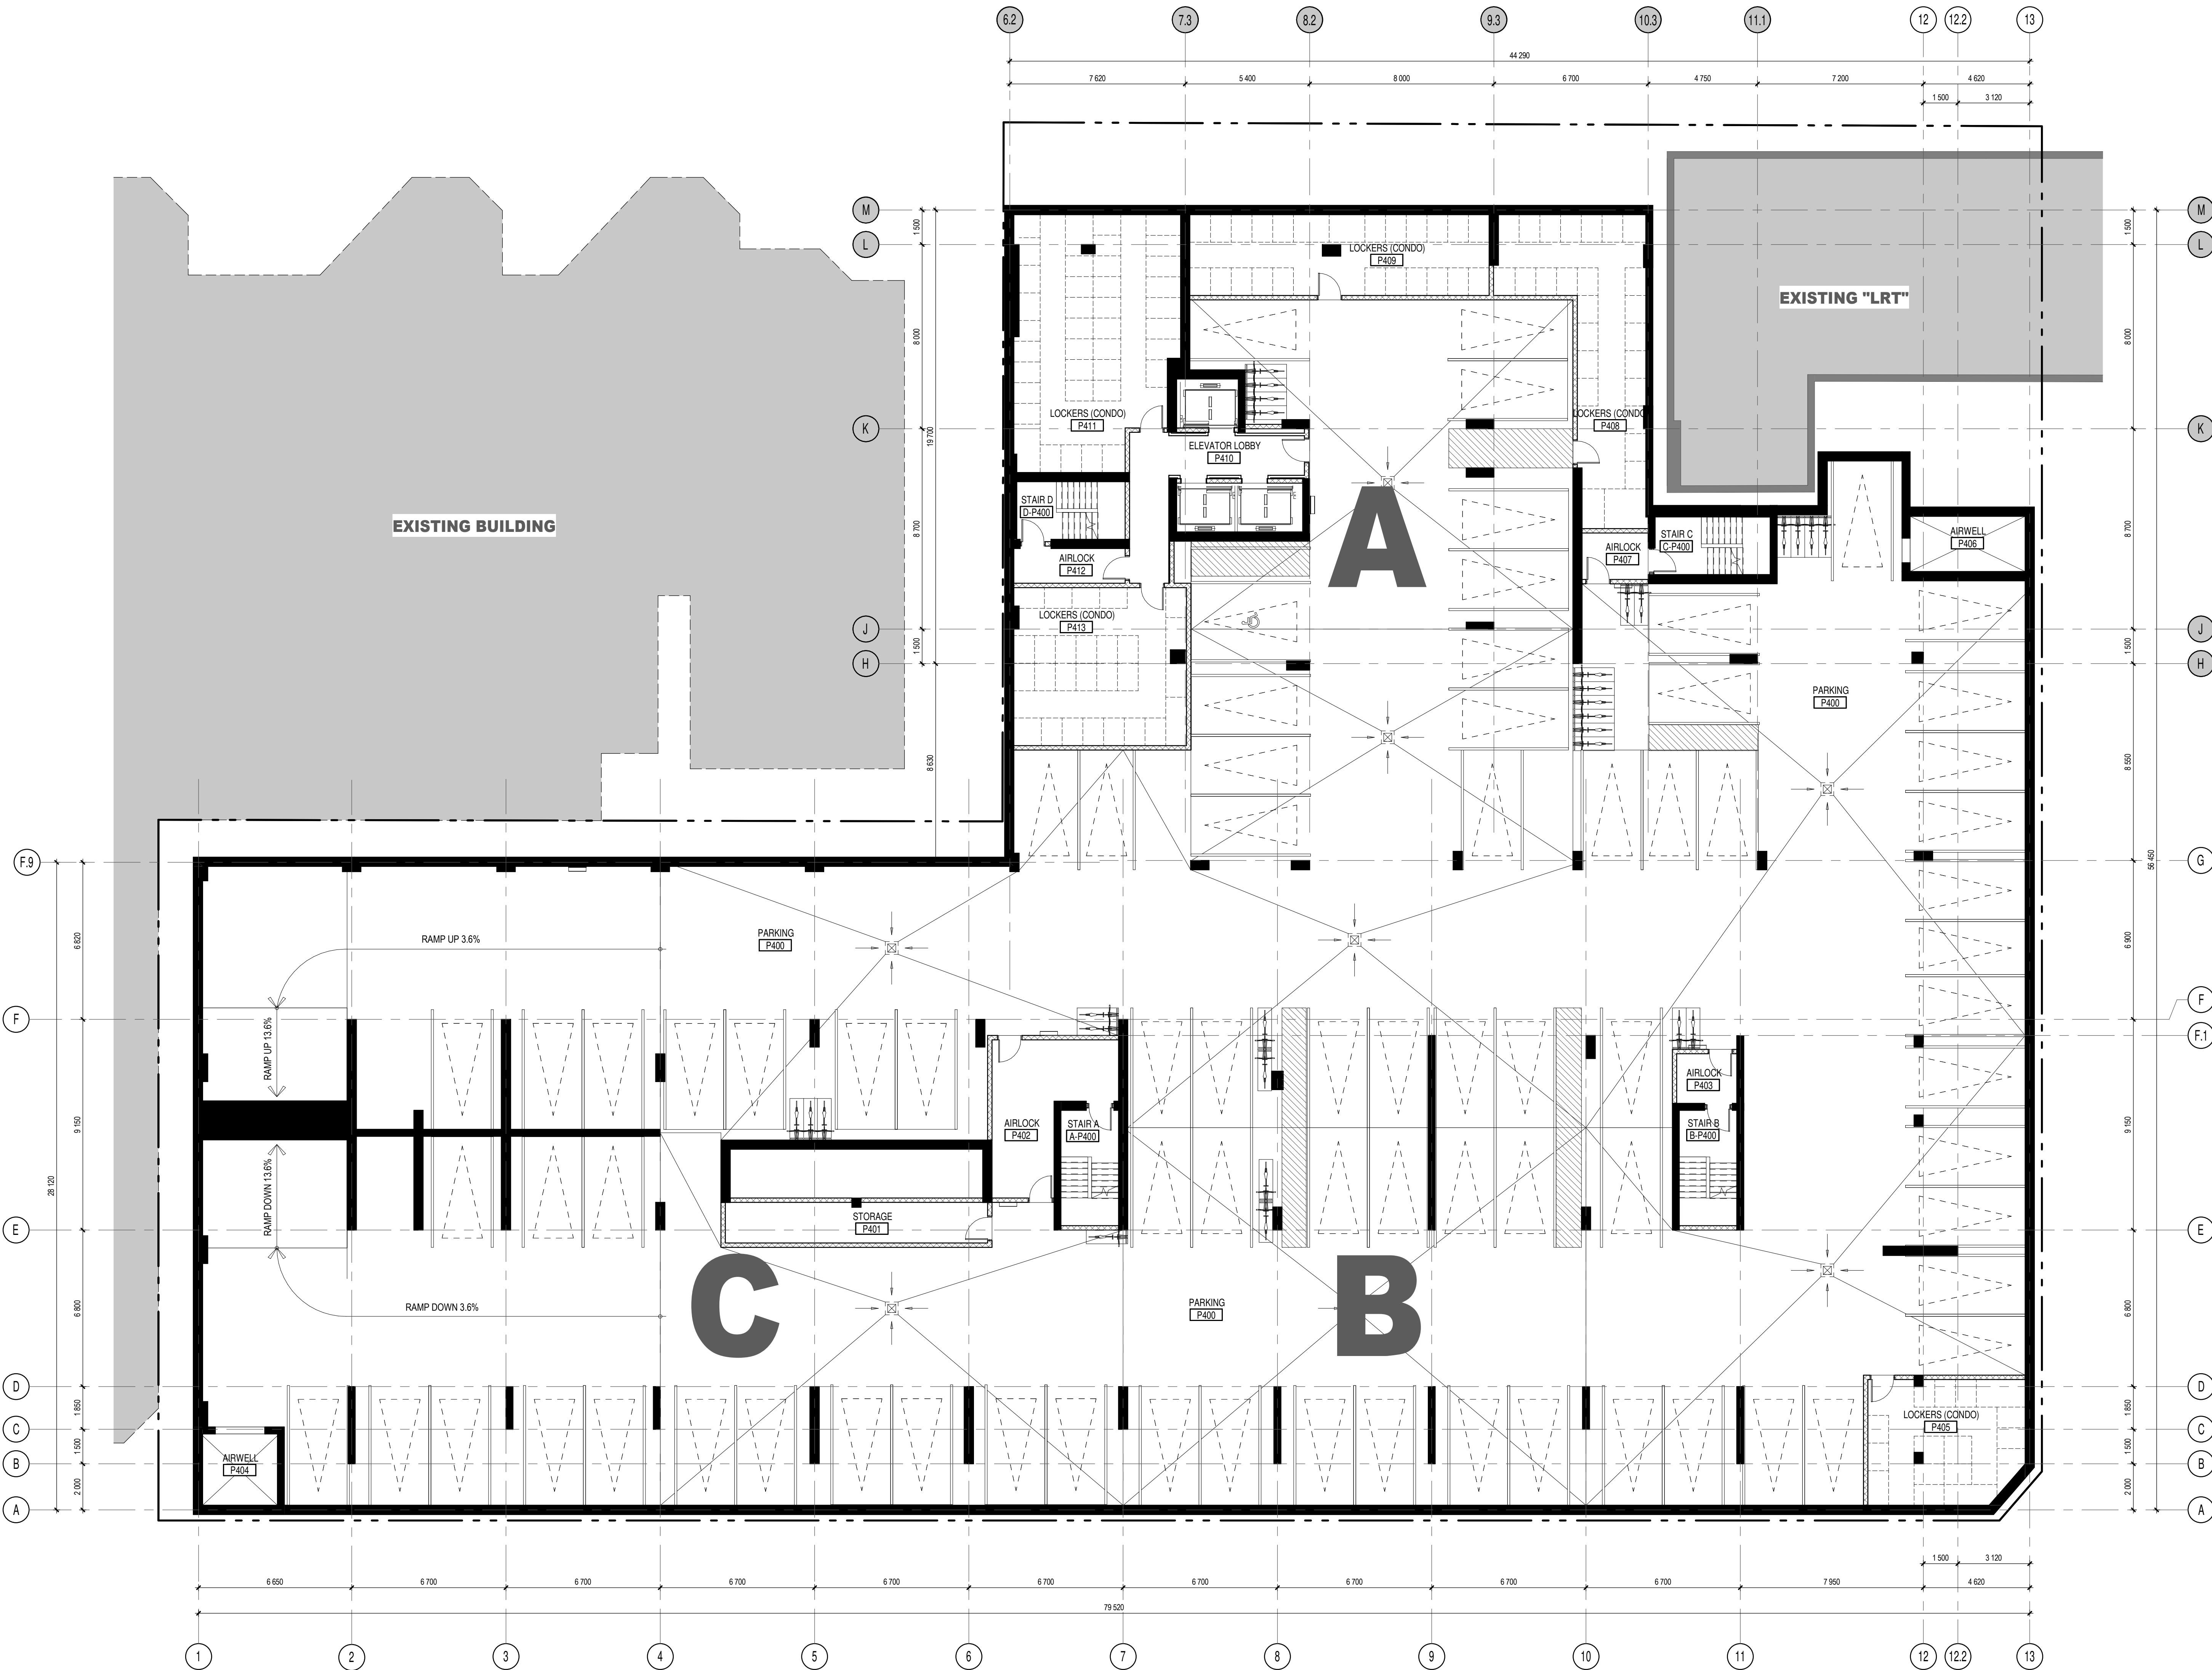

NOTES GÉNÉRALES General Notes

1. Ces documents d'architecture sont la propriété exclusive de NEUF architectes et ne pourront être utilisés, reproduits ou copiés sans autorisation écrite préalable. / These architectural documents are the exclusive property of NEUF architectes and cannot be used, copied or reproduced without written pre-authorization.
2. Les dimensions apparaissant aux documents doivent être vérifiées par l'entrepreneur avant le début des travaux. / All dimensions which appear on the documents must be verified by the contractor before to start the work.
3. Veuillez aviser l'architecte de toute dimension erreur et/ou divergences entre ces documents et ceux des autres professionnels. / The architect must be notified of all errors, omissions and discrepancies between these documents and those of the others professionals.
4. Les dimensions sur ces documents doivent être lues et non mesurées. / The dimensions on these documents must be read and not measured.

MÉCANIQUE ÉLECTRIQUE Mechanical Electrical

Smith + Andersen

1605, Garry Avenue, Suite 500, Ottawa, ON K1Z 1G3

T 613 234 9643 smithandersen.com

STRUCTURE Structural

Goodeve Manhire Inc.

19-77, Auriga Drive, Ottawa, ON K2E 7Z7

T 613 226 4558 goodeveanhire.ca

ARCHITECTURE DE PAYSAGE Landscape Architect

James B. Lennox & Associates

533, Garry Avenue, Ottawa, ON, K1H 5A5

T 613 722 5168 jbla.ca

CIVIL Civil

Novatech Eng. Consultants Ltd.

240, Michael Cowland Drive, Suite 200, Ottawa ON K2M 1P6

T 613 234 9643 novatech-eng.com

ARCHITECTES Architect

NEUF architect(e)s SENCRL

630, boul. René-Lévesque O. 32e étage, Montréal QC H3B 1S6


T 514 847 1117 NEUFarchitectes.com

SCEAU / Seal



NEUF

ARCHITECT(E)S

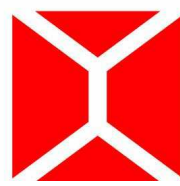

NEUF ARCHITECTES SENCRL

CLIENT Client



OUVRAGE Project

MOON - PARKING, PODIUM & RENTAL TOWER "C"

EMPLACEMENT Location

383 ALBERT ST.
OTTAWA, ON

NO PROJET No.

11679.00

NO RÉVISION

NO	RÉVISION	DATE (aa-mm-jj)
0	FOUNDATION PERMIT	2019.03.22
1	COORDINATION	2019.03.22
2	COORDINATION MTG. # 4	2019.04.09
3	SITE PLAN APPLICATION REVISION	2019.05.03

DESSINÉ PAR Drawn by

CR/PV/RB

DATE (aa.mm.jj)

NOV 2018

TITRE DU DESSIN Drawing Title

UNDERGROUND

PARKING 4 PLAN

VÉRIFIÉ PAR Checked

LH/AC

ÉCHELLE Scale


1 : 125

RÉVISION Revision

3


NO. DESSIN Dwg Number

A197

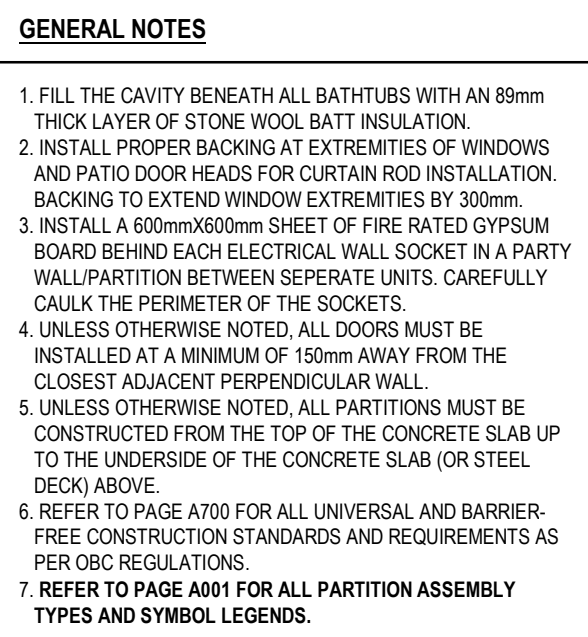

A197-A

C:\Fishiers Revit\Locaux\11679 Arch_C.Central_R18_crouault.rvt

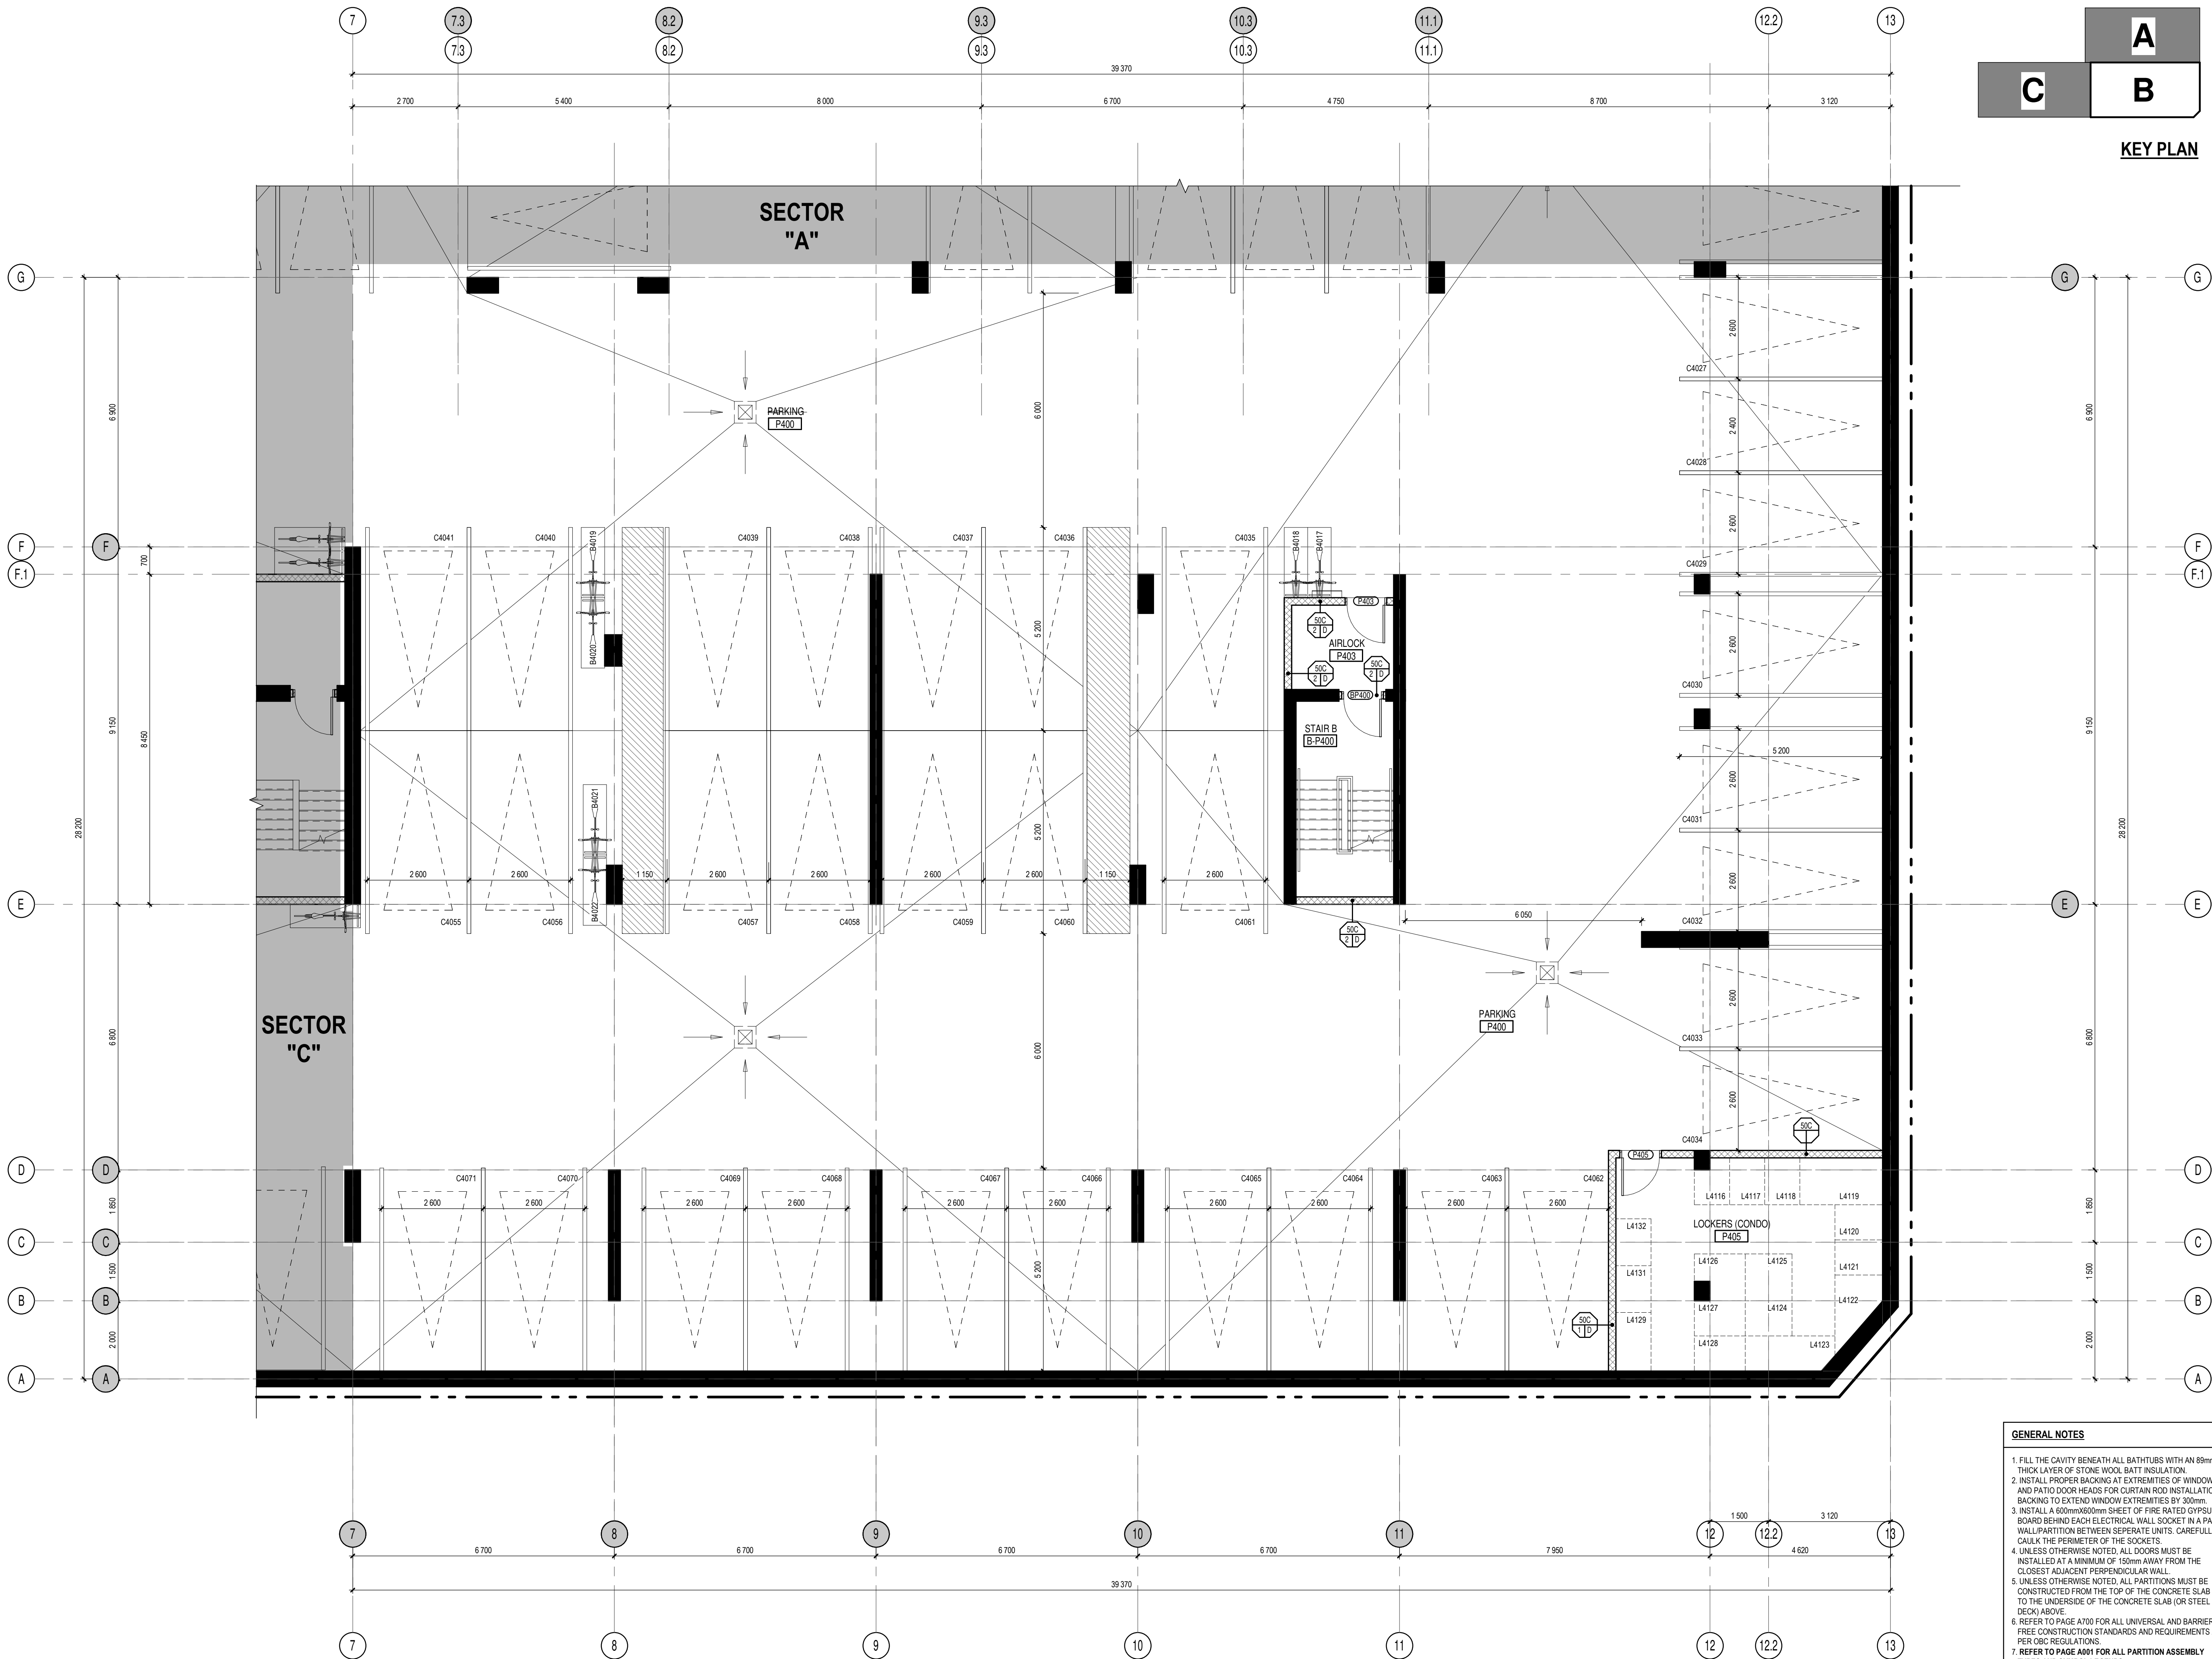

GENERAL NOTES

1. FILL THE CAVITY BENEATH ALL BATHTUBS WITH AN 89mm THICK LAYER OF STONE WOOL BATT INSULATION.
2. INSTALL PROPER BACKING AT EXTREMITIES OF WINDOWS AND PATIO DOOR HEADS FOR CURTAIN ROD INSTALLATION. BACKING TO EXTEND WINDOW EXTREMITIES BY 300mm.
3. INSTALL A 600mmx600mm SHEET OF FIRE RATED GYPSUM BOARD BEHIND EACH ELECTRICAL WALL SOCKET IN A PARTY WALL/PARTITION BETWEEN SEPERATE UNITS. CAREFULLY CAULK THE PERIMETER OF THE SOCKETS.
4. UNLESS OTHERWISE NOTED, ALL DOORS MUST BE INSTALLED AT A MINIMUM OF 150mm AWAY FROM THE CLOSEST ADJACENT PERPENDICULAR WALL.
5. UNLESS OTHERWISE NOTED, ALL PARTITIONS MUST BE CONSTRUCTED FROM THE TOP OF THE CONCRETE SLAB UP TO THE UNDERSIDE OF THE CONCRETE SLAB (OR STEEL DECK) ABOVE.
6. REFER TO PAGE A700 FOR ALL UNIVERSAL AND BARRIER-FREE CONSTRUCTION STANDARDS AND REQUIREMENTS AS PER OBC REGULATIONS.
7. REFER TO PAGE A001 FOR ALL PARTITION ASSEMBLY TYPES AND SYMBOL LEGENDS.

NOTES GÉNÉRALES General Notes

1. Ces documents d'architecture sont la propriété exclusive de NEUF architectes et ne pourront être utilisés, reproduits ou copiés sans autorisation écrite préalable. / These architectural documents are the exclusive property of NEUF architectes and cannot be used, copied or reproduced without written pre-authorization.
2. Les dimensions apparaissant aux documents devront être vérifiées par l'entrepreneur avant le début des travaux. / All dimensions which appear on the documents must be verified by the contractor before to start the work.
3. Veuillez aviser l'architecte de toute dimension erreur et/ou divergences entre ces documents et ceux des autres professionnels. / The architect must be notified of all errors, omissions and discrepancies between these documents and those of the others professionals.
4. Les dimensions sur ces documents doivent être lues et non mesurées. / The dimensions on these documents must be read and not measured.

MÉCANIQUE ÉLECTRIQUE Mechanical Electrical
Smith + Andersen
1605, Garry Avenue, Suite 500, Ottawa, ON K1Z 1G3
T 613 230 1186 smithandersen.com


STRUCTURE Structural
Goodeve Manhire Inc.
19-77, Auriga Drive, Ottawa, ON K2E 7Z7
T 613 226 4558 goodevemanhire.ca

ARCHITECTURE DE PAYSAGE Landscape Architect
James B. Lennox & Associates
5332, Garry Avenue, Ottawa, ON, K1H 5A6
T 613 722 5168 jbla.ca

CIVIL Civil
Novatech Eng. Consultants Ltd.
240, Michel Cowland Drive, Suite 200, Ottawa ON K2M 1P6
T 613 234 9643 novatech-eng.com

ARCHITECTES Architect
NEUF architect(e)s SENCRL
630, boul. René-Lévesque O, 32e étage, Montréal QC H3B 1S6
T 514 847 1117 NEUFarchitectes.com

SCEAU / Seal

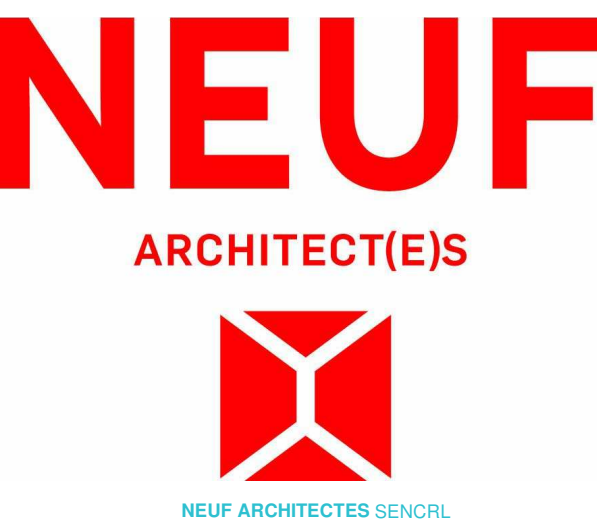

OUVRAGE Project
MOON - PARKING, PODIUM & RENTAL TOWER "C"

EMPLACEMENT Location
383 ALBERT ST. OTTAWA, ON

NO RÉVISION
0 FOUNDATION PERMIT
1 COORDINATION MTG. # 4
2 SITE PLAN APPLICATION REVISION


DATE (aa-mm-jj)
2019.03.22
2019.04.09
2019.05.03

DESSINÉ PAR Drawn by
CR/PV/RB
DATE (aa.mm.jj)
02/18/19
TITRE DU DESSIN Drawing Title
UNDERGROUND PARKING 4 BLOW-UP PLAN "B"

VÉRIFIÉ PAR Checked
LH/AC
DATE (aa.mm.jj)
02/18/19
ÉCHELLE Scale
1 : 75

NO. DESSIN Dwg Number
2
A197-B

C:\Fichiers Revit\Loaux\11679_Arch_C_Central_R18_crouault.rvt

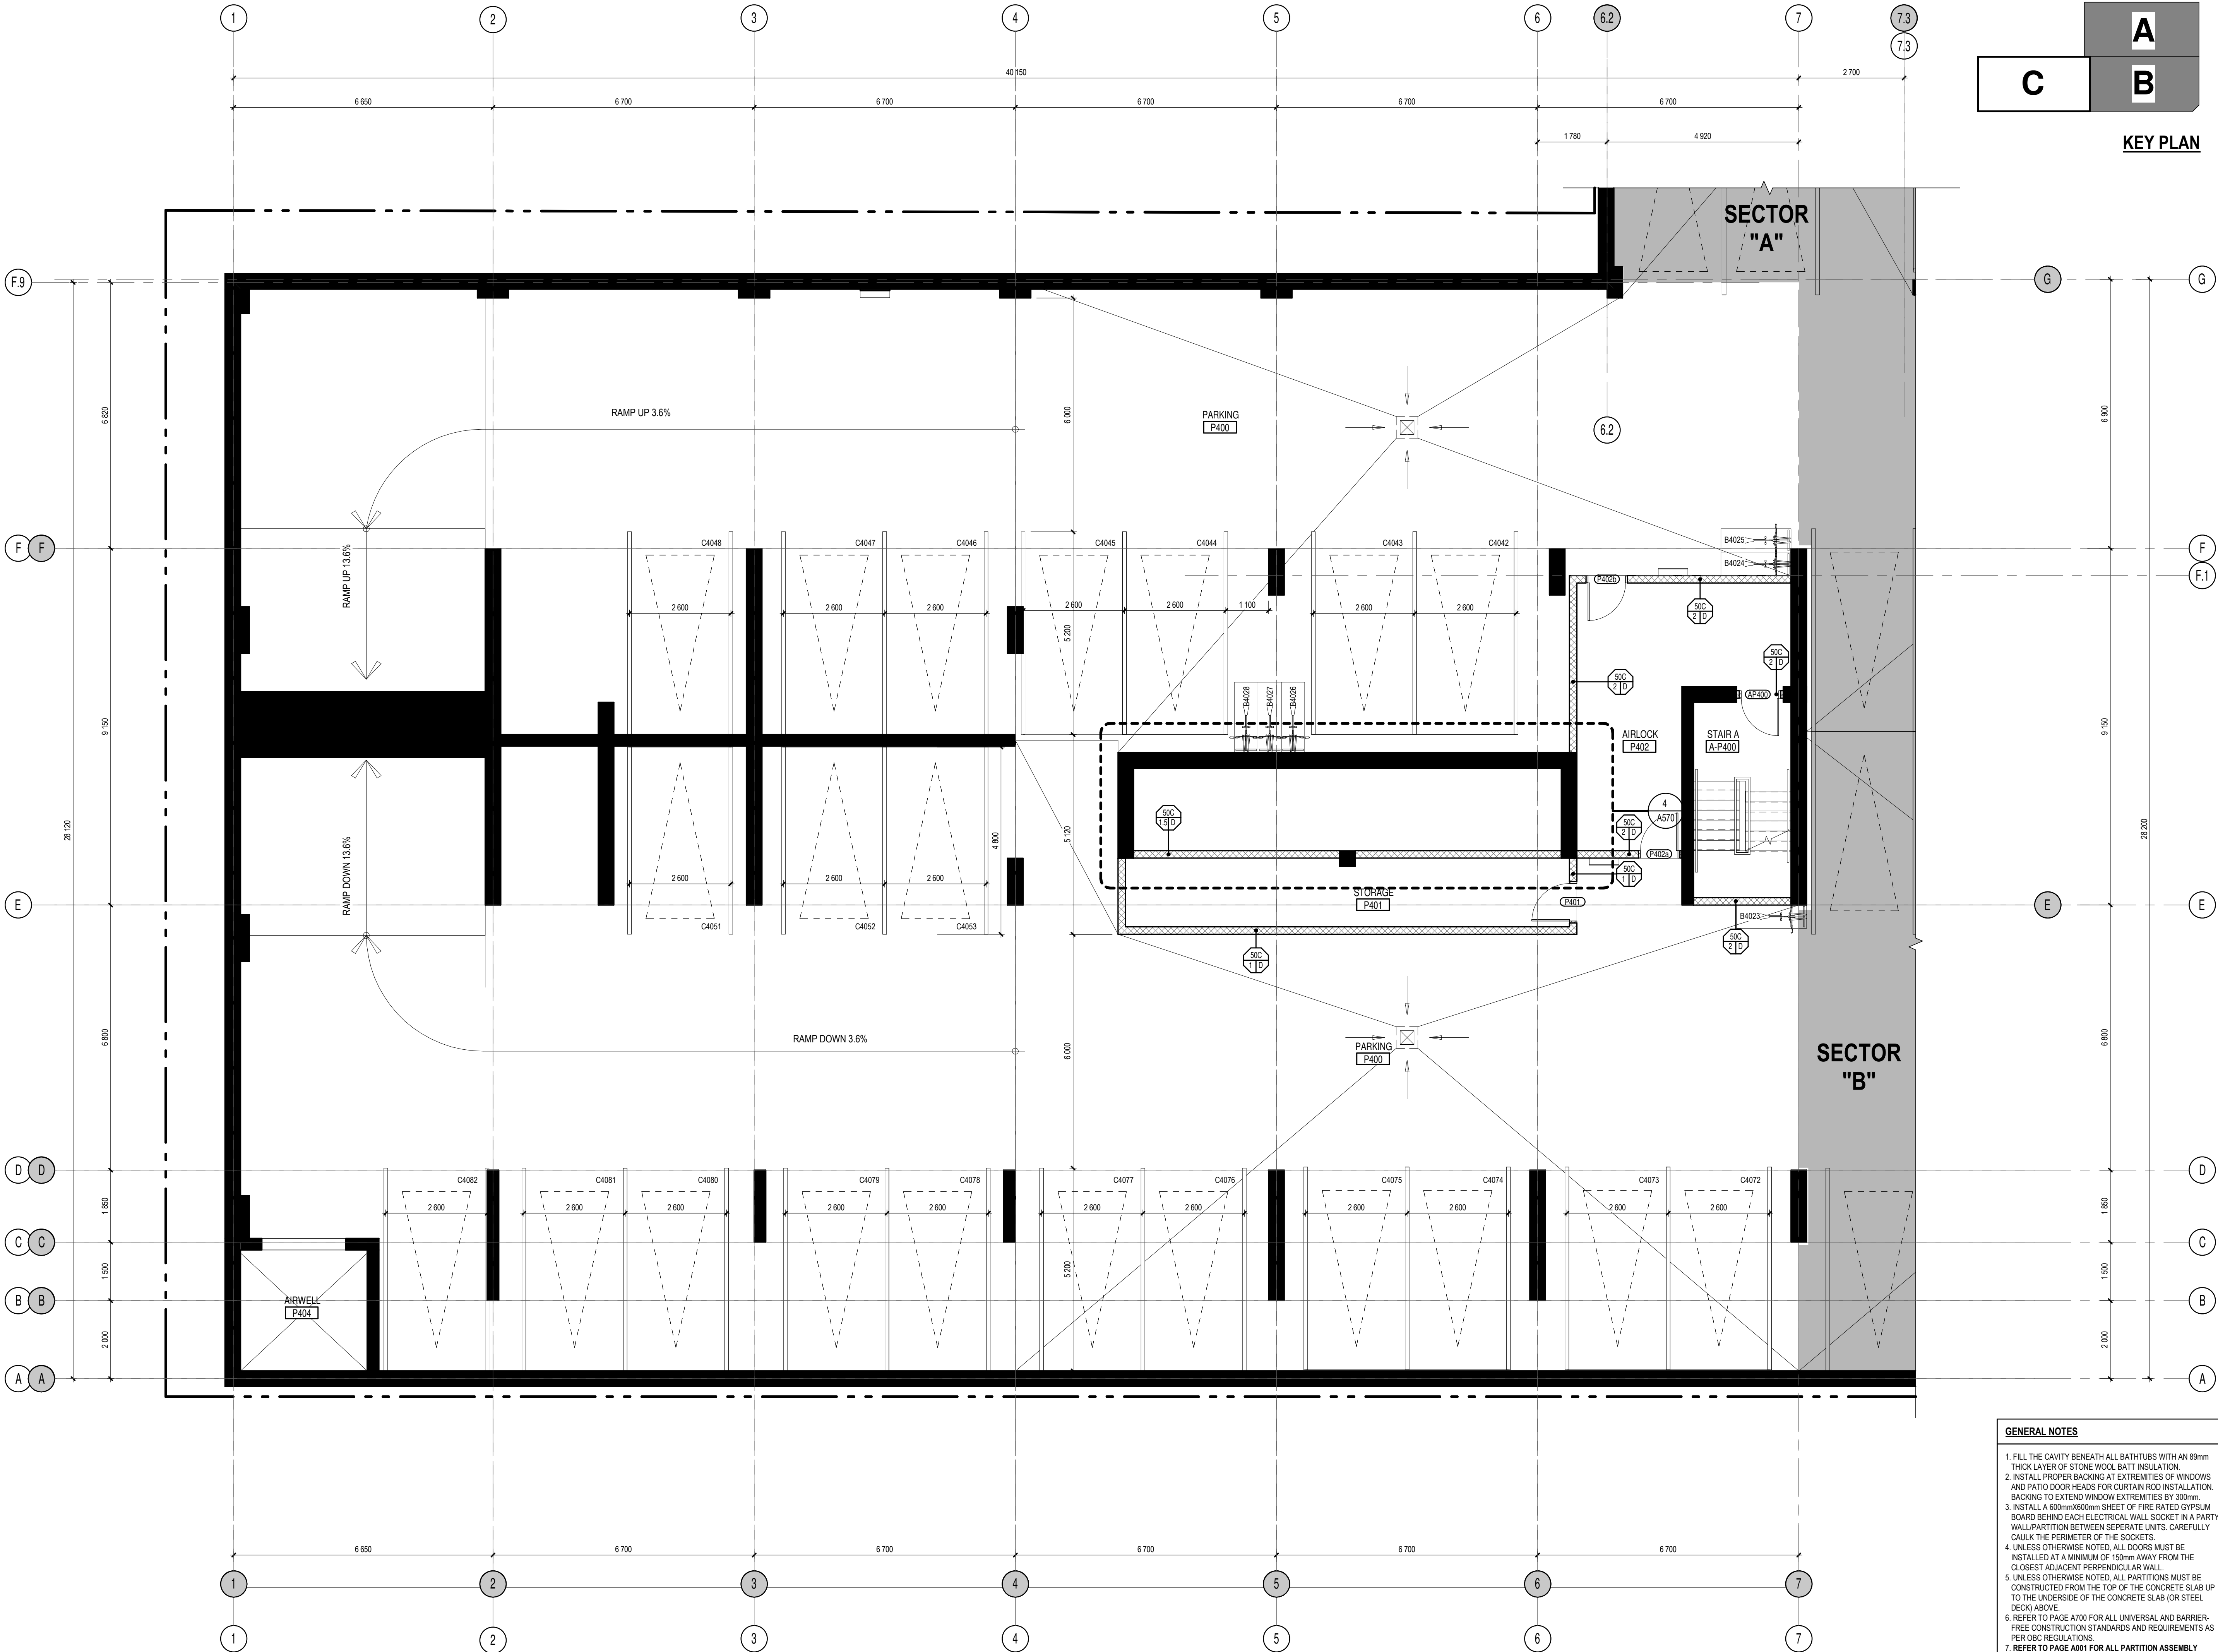

GENERAL NOTES

1. FILL THE CAVITY BENEATH ALL BATHTUBS WITH AN 89mm THICK LAYER OF STONE WOOL BATT INSULATION.
2. INSTALL PROPER BACKING AT EXTREMITIES OF WINDOWS AND PATIO DOOR HEADS FOR CURTAIN ROD INSTALLATION. BACKING TO EXTEND WINDOW EXTREMITIES BY 300mm.
3. INSTALL A 60mmx60mm SHEET OF FIRE RATED GYPSUM BOARD BEHIND EACH ELECTRICAL WALL SOCKET IN A PARTY WALL/PARTITION BETWEEN SEPERATE UNITS. CAREFULLY CAULK THE PERIMETER OF THE SOCKETS.
4. UNLESS OTHERWISE NOTED, ALL DOORS MUST BE INSTALLED AT A MINIMUM OF 150mm AWAY FROM THE CLOSEST ADJACENT PERPENDICULAR WALL.
5. UNLESS OTHERWISE NOTED, ALL PARTITIONS MUST BE CONSTRUCTED FROM THE TOP OF THE CONCRETE SLAB UP TO THE UNDERSIDE OF THE CONCRETE SLAB (OR STEEL DECK) ABOVE.
6. REFER TO PAGE A700 FOR ALL UNIVERSAL AND BARRIER-FREE CONSTRUCTION STANDARDS AND REQUIREMENTS AS PER OBC REGULATIONS.
7. REFER TO PAGE A801 FOR ALL PARTITION ASSEMBLY TYPES AND SYMBOL LEGENDS.

NOTES GÉNÉRALES General Notes

1. Ces documents d'architecture sont la propriété exclusive de NEUF architect(e)s et ne pourront être utilisés, reproduits ou copiés sans autorisation écrite préalable. / These architectural documents are the exclusive property of NEUF architect(e)s and cannot be used, copied or reproduced without written pre-authorization.
2. Les dimensions apparaissant aux documents doivent être vérifiées par l'entrepreneur avant le début des travaux. / All dimensions which appear on the documents must be verified by the contractor before to start the work.
3. Veuillez aviser l'architecte de toute dimension erreur et/ou divergences entre ces documents et ceux des autres professionnels. / The architect must be notified of all errors, omissions and discrepancies between these documents and those of the others professionals.
4. Les dimensions sur ces documents doivent être lues et non mesurées. / The dimensions on these documents must be read and not measured.

MÉCANIQUE ÉLECTRIQUE Mechanical Electrical
Smith + Andersen
1685, Garry Avenue, Suite 500, Ottawa, ON K1Z 1G3
T 613 234 1188 smithandersen.com

STRUCTURE Structural
Goodeve Manhire Inc.
19-77, Auriga Drive, Ottawa, ON K2E 7Z7
T 613 226 4558 goodevemanhire.ca

ARCHITECTURE DE PAYSAGE Landscape Architect
James B. Lennox & Associates
5332, Garry Avenue, Ottawa, ON, K1H 5A6
T 613 722 5168 jbla.ca

CIVIL Civil
Novatech Eng. Consultants Ltd.
240, Michael Cowland Drive, Suite 200, Ottawa ON K2M 1P6
T 613 234 9843 novatech-eng.com

ARCHITECTES Architect
NEUF architect(e)s SENCRL
630, boul. René-Lévesque O. 32e étage, Montréal QC H3B 1S6
T 514 847 1117 NEUFarchitectes.com

SCEAU / Seal



NEUF
ARCHITECT(E)S
NEUF ARCHITECTES SENCRL

CLIENT Client
CLARIDGE HOMES

OUVRAGE Project
MOON - PARKING, PODIUM & RENTAL TOWER "C"

EMPLACEMENT Location
383 ALBERT ST.
OTTAWA, ON

NO PROJET No.
11679.00

NO	RÉVISION	DATE (aa-mm-jj)
0	FOUNDATION PERMIT	2019.03.22
1	COORDINATION MTG. # 4	2019.04.09
2	SITE PLAN APPLICATION REVISION	2019.05.03

DESSIN PAR Drawn by
CR/PV/RB
DATE (aa.mm.jj)
02/18/19
TITRE DU DESSIN Drawing Title


VÉRIFIÉ PAR Checked
LH/AC
ÉCHELLE Scale
1 : 75

UNDERGROUND PARKING 4 BLOW-UP PLAN "C"

REVISION Revision
2

NO. DESSIN Dwg Number
A197-C

C:\Fichiers Revit\Locaux\11679_Arch_C_Central_R18_crouault.rvt

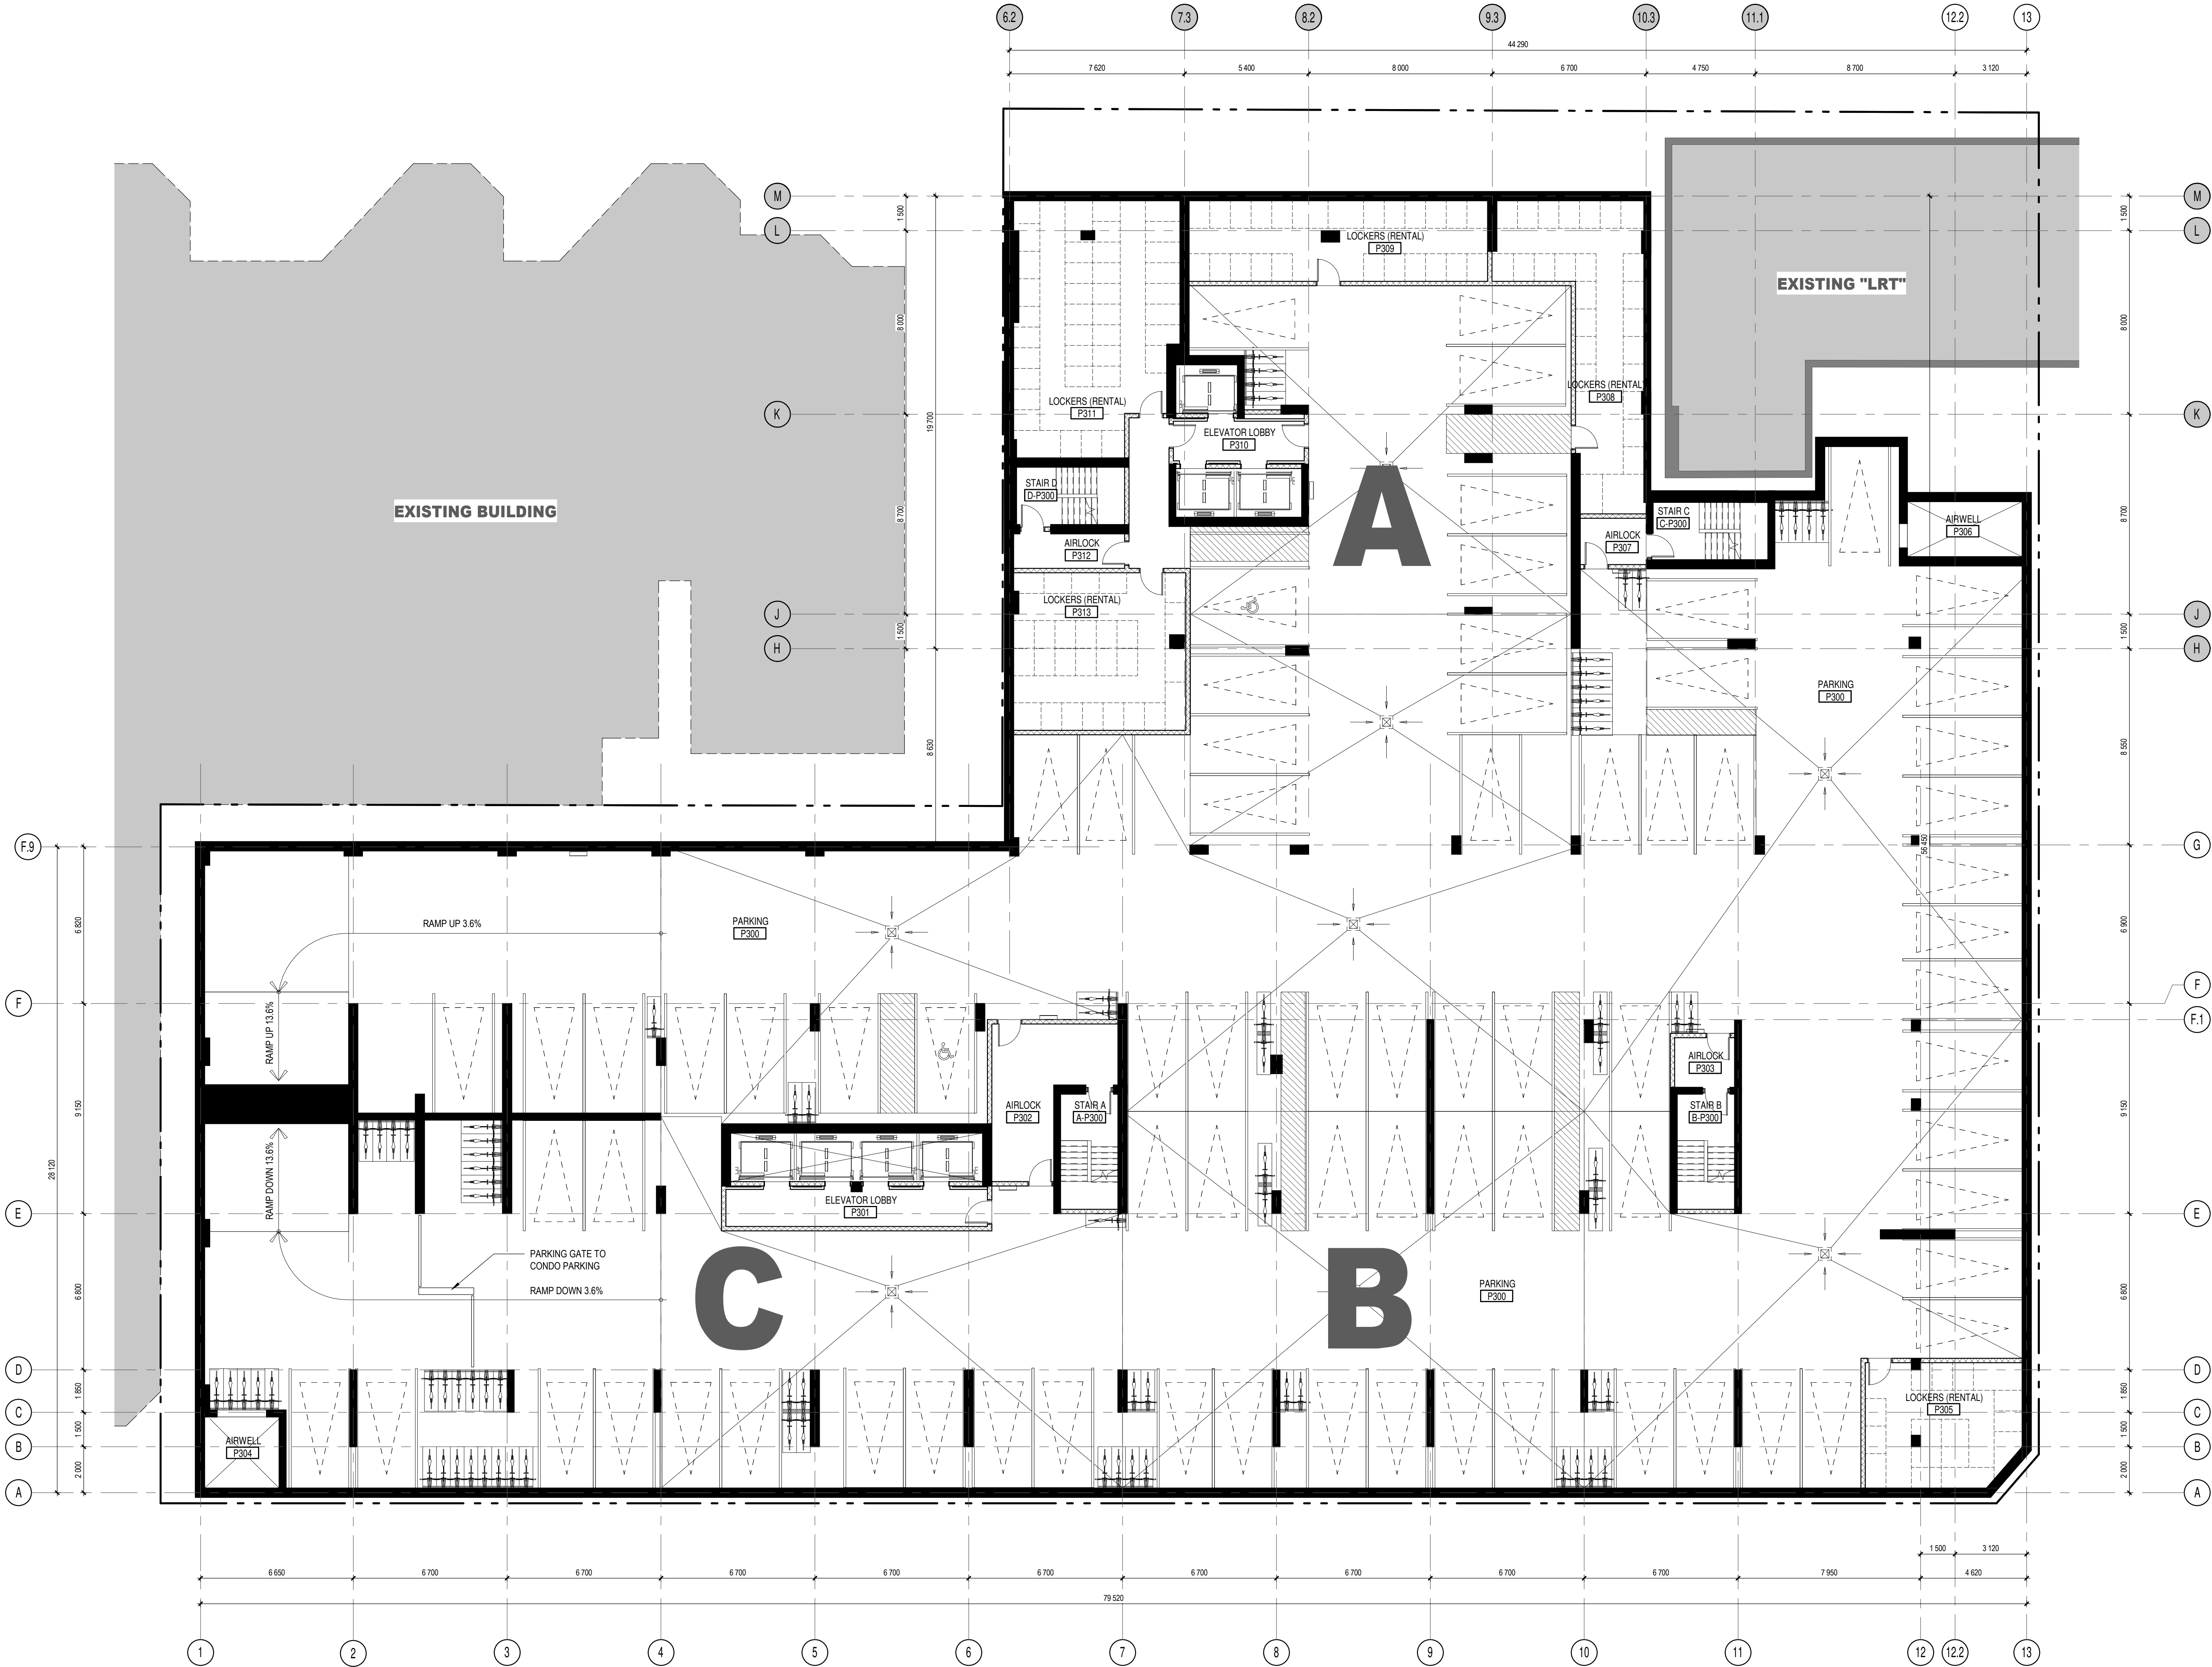

NOTES GÉNÉRALES General Notes

1. Ces documents d'architecture sont la propriété exclusive de NEUF architectes et ne doivent être utilisés, reproduits ou copiés sans autorisation écrite préalable. / These architectural documents are the exclusive property of NEUF architectes and cannot be used, copied or reproduced without written pre-authorization.
2. Les dimensions apparaissant aux documents doivent être vérifiées par l'entrepreneur avant le début des travaux. / All dimensions which appear on the documents must be verified by the contractor before to start the work.
3. Veuillez aviser l'architecte de toute dimension erreur et/ou divergences entre ces documents et ceux des autres professionnels. / The architect must be notified of all errors, omissions and discrepancies between these documents and those of the others professionals.
4. Les dimensions sur ces documents doivent être lues et non mesurées. / The dimensions on these documents must be read and not measured.

MÉCANIQUE ÉLECTRIQUE Mechanical Electrical

Smith + Andersen
1605, Carling Avenue, Suite 500, Ottawa, ON K1Z 1G3
T 613 230 1186 smithandersen.com

STRUCTURE Structural

Goodeve Manhire Inc.
19-77, Auriga Drive, Ottawa, ON K2E 7Z7
T 613 226 4558 goodeveanhire.ca

ARCHITECTURE DE PAYSAGE Landscape Architect

James B. Lennox & Associates
533, Carling Avenue, Ottawa, ON, K1H 5A6
T 613 722 5168 jbla.ca

CIVIL Civil

Novatech Eng. Consultants Ltd.
240, Michael Cowland Drive, Suite 200, Ottawa ON K2M 1P6
T 613 234 9643 novatech-eng.com

ARCHITECTES Architect


NEUF architect(e)s SENCRL
630, boul. René-Lévesque O, 32e étage, Montréal QC H3B 1S6
T 514 847 1117 NEUFarchitectes.com

SCEAU / Seal



NEUF

ARCHITECT(E)S

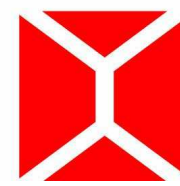

NEUF ARCHITECTES SENCRL

CLIENT Client



OUVRAGE Project

MOON - PARKING, PODIUM & RENTAL TOWER "C"

EMPLACEMENT Location
383 ALBERT ST.
OTTAWA, ON

NO PROJET No.
11679.00

NO	RÉVISION	DATE (aa-mm-jj)
0	FOUNDATION PERMIT	2019.03.22
1	COORDINATION	2019.03.22
2	COORDINATION MTG. # 4	2019.04.09
3	SITE PLAN APPLICATION REVISION	2019.05.03

DESSINÉ PAR Drawn by
CR/PV/RB
DATE (aa.mm.jj)
02/15/19

VÉRIFIÉ PAR Checked
LH/AC
ÉCHELLE Scale
1 : 125

TITRE DU DESSIN Drawing Title

**UNDERGROUND
PARKING 3 PLAN**


RÉVISION Revision

NO. DESSIN Dwg Number

3

A198

C:\Fichiers Revit\Locaux\11679_Arch_C_Central_R18_crouault.rvt

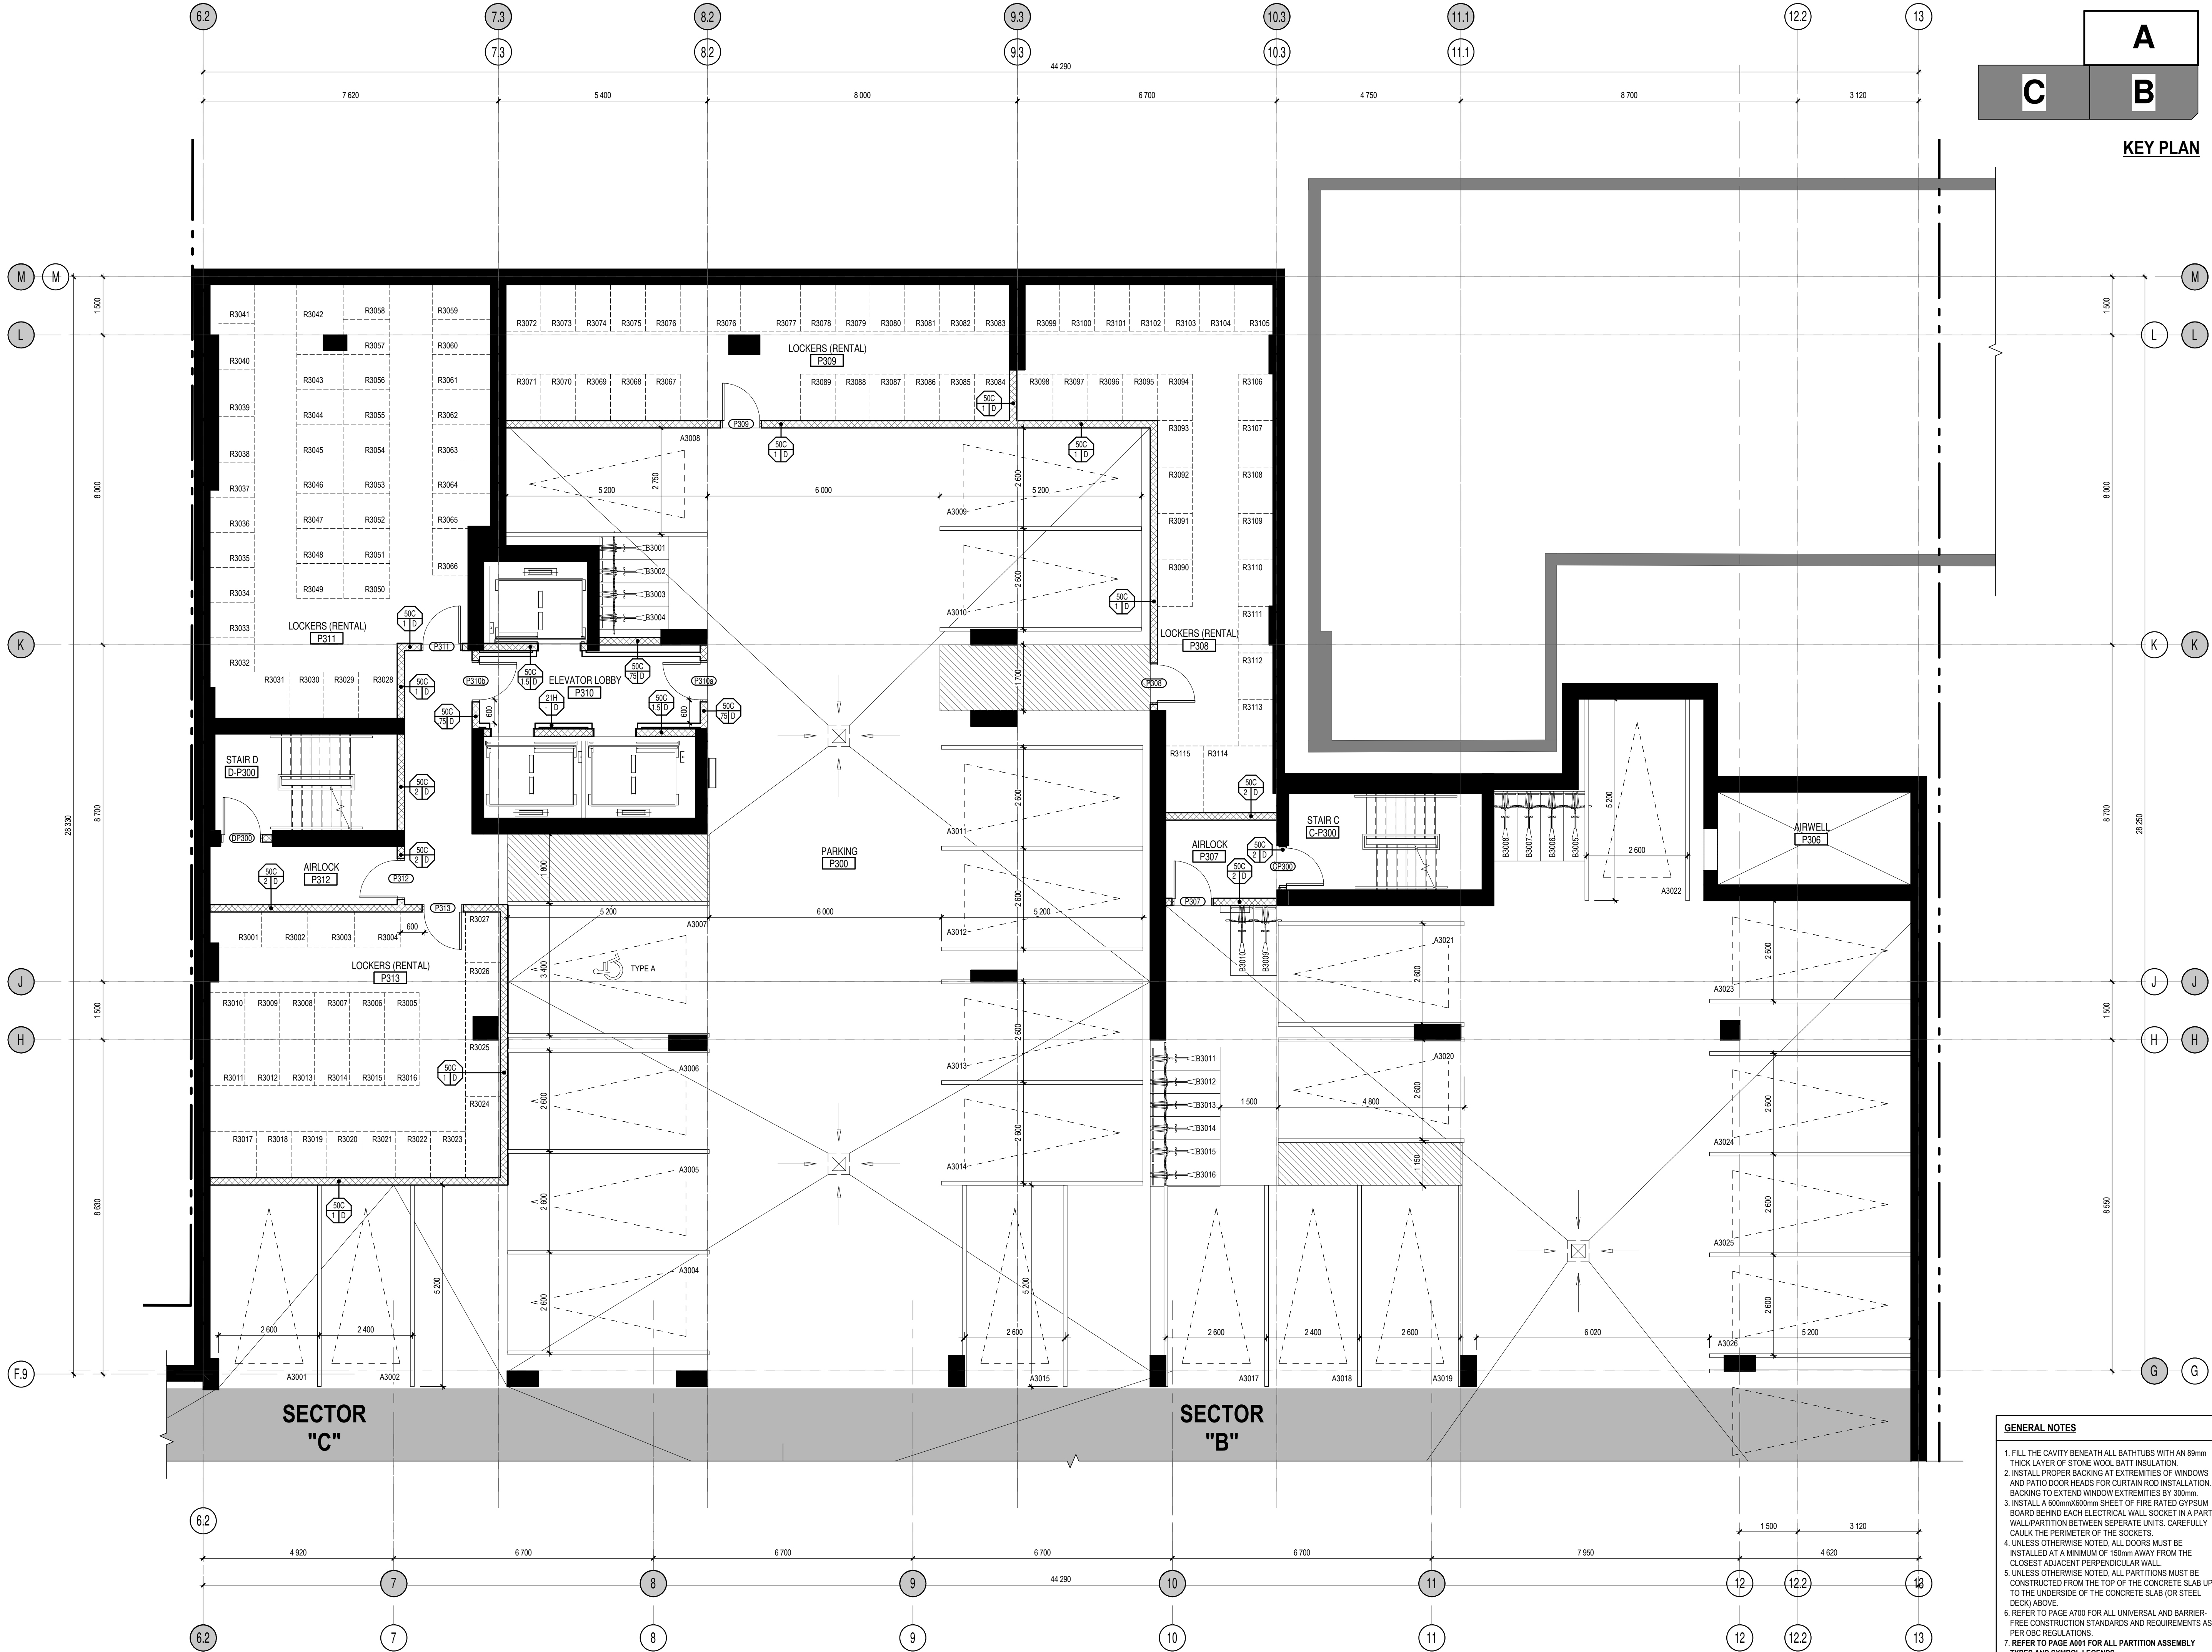

GENERAL NOTES

1. FILL THE CAVITY BENEATH ALL BATHTUBS WITH AN 89mm THICK LAYER OF STONE WOOL BATT INSULATION.
2. INSTALL PROPER BACKING AT EXTREMITIES OF WINDOWS AND PATIO DOOR HEADS FOR CURTAIN ROD INSTALLATION. BACKING TO EXTEND WINDOW EXTREMITIES BY 300mm.
3. INSTALL A 600mmX600mm SHEET OF FIRE RATED GYPSUM BOARD BEHIND EACH ELECTRICAL WALL SOCKET IN A PARTY WALL/PARTITION BETWEEN SEPARATE UNITS. CAREFULLY CAULK THE PERIMETER OF THE SOCKETS.
4. UNLESS OTHERWISE NOTED, ALL DOORS MUST BE INSTALLED AT A MINIMUM OF 150mm AWAY FROM THE CLOSEST ADJACENT PERPENDICULAR WALL.
5. UNLESS OTHERWISE NOTED, ALL PARTITIONS MUST BE CONSTRUCTED FROM THE TOP OF THE CONCRETE SLAB UP TO THE UNDERSIDE OF THE CONCRETE SLAB (OR STEEL DECK) ABOVE.
6. REFER TO PAGE A700 FOR ALL UNIVERSAL AND BARRIER-FREE CONSTRUCTION STANDARDS AND REQUIREMENTS AS PER OSC REGULATIONS.
7. REFER TO PAGE A001 FOR ALL PARTITION ASSEMBLY TYPES AND SYMBOL LEGENDS.

NOTES GÉNÉRALES General Notes

1. Ces documents d'architecture sont la propriété exclusive de NEUF architect(e)s et ne pourront être utilisés, reproduits ou copiés sans autorisation écrite préalable. / These architectural documents are the exclusive property of NEUF architect(e)s and cannot be used, copied or reproduced without written pre-authorization.
2. Les dimensions apparaissant aux documents doivent être vérifiées par l'entrepreneur avant le début des travaux. / All dimensions which appear on the documents must be verified by the contractor before to start the work.
3. Veuillez aviser l'architecte de toute dimension erreur et/ou divergences entre ces documents et ceux des autres professionnels. / The architect must be notified of all errors, omissions and discrepancies between these documents and those of the others professionals.
4. Les dimensions sur ces documents doivent être lues et non mesurées. / The dimensions on these documents must be read and not measured.

MÉCANIQUE ÉLECTRIQUE Mechanical Electrical

Smith + Andersen
1605, Garry Avenue, Suite 500, Ottawa, ON K1Z 1G3
T 613 230 1188 smithandersen.com

STRUCTURE Structural

Goodeve Manhire Inc.
19-77, Auriga Drive, Ottawa, ON K2E 7Z7
T 613 226 4558 goodevemanhire.ca

ARCHITECTURE DE PAYSAGE Landscape Architect

James B. Lennox & Associates
5333, Garry Avenue, Ottawa, ON, K1H 5A5
T 613 722 5168 jbla.ca

CIVIL Civil

Novatech Eng. Consultants Ltd.
240, Michael Cowland Drive, Suite 200, Ottawa ON K2M 1P6
T 613 234 9843 novatech-eng.com

ARCHITECTES Architect


NEUF architect(e)s SENCRL
630, boul. René-Lévesque O. 32e étage, Montréal QC H3B 1S6
T 514 847 1117 NEUFarchitectes.com

SCEAU / Seal



NEUF

ARCHITECT(E)S

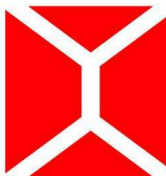

NEUF ARCHITECTES SENCRL

CLIENT Client



OUVRAGE Project

MOON - PARKING, PODIUM & RENTAL TOWER "C"

EMPLACEMENT Location

**383 ALBERT ST.
OTTAWA, ON**

NO PROJET No.

11679.00

NO RÉVISION

0	FOUNDATION PERMIT	2019.03.22
1	COORDINATION MTG. # 4	2019.04.09
2	SITE PLAN APPLICATION REVISION	2019.05.03

DATE (aa-mm-jj)

DESSINÉ PAR Drawn by

CR/PV/RB

VÉRIFIÉ PAR Checked

LH/AC

DATE (aa.mm.jj)

02/18/19

ÉCHELLE Scale

1 : 75

TITRE DU DESSIN Drawing Title


**UNDERGROUND
PARKING 3 BLOW-UP
PLAN "A"**

REVISION Revision


2

NO. DESSIN Dwg Number

A198-A

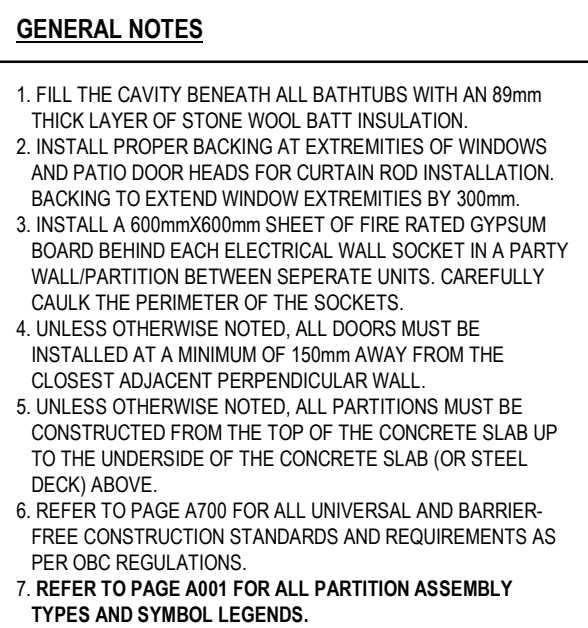


2 A198-B

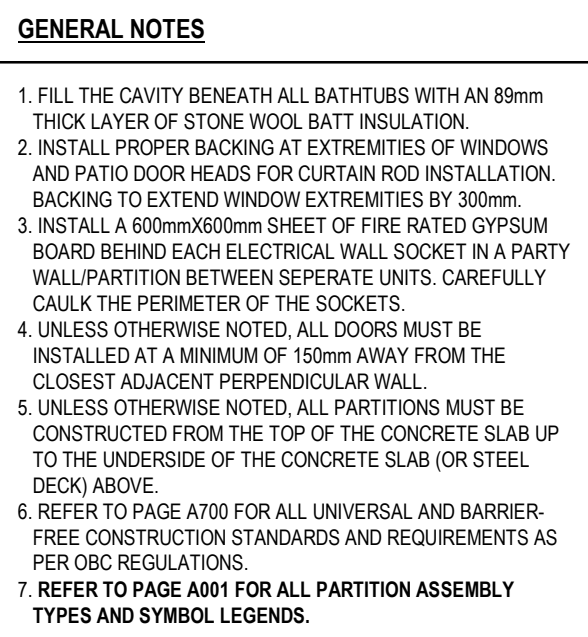

2 A198-C

C:\Fichiers Revit\Local\11679_Arch_C_Central_R18_crouault.rvt

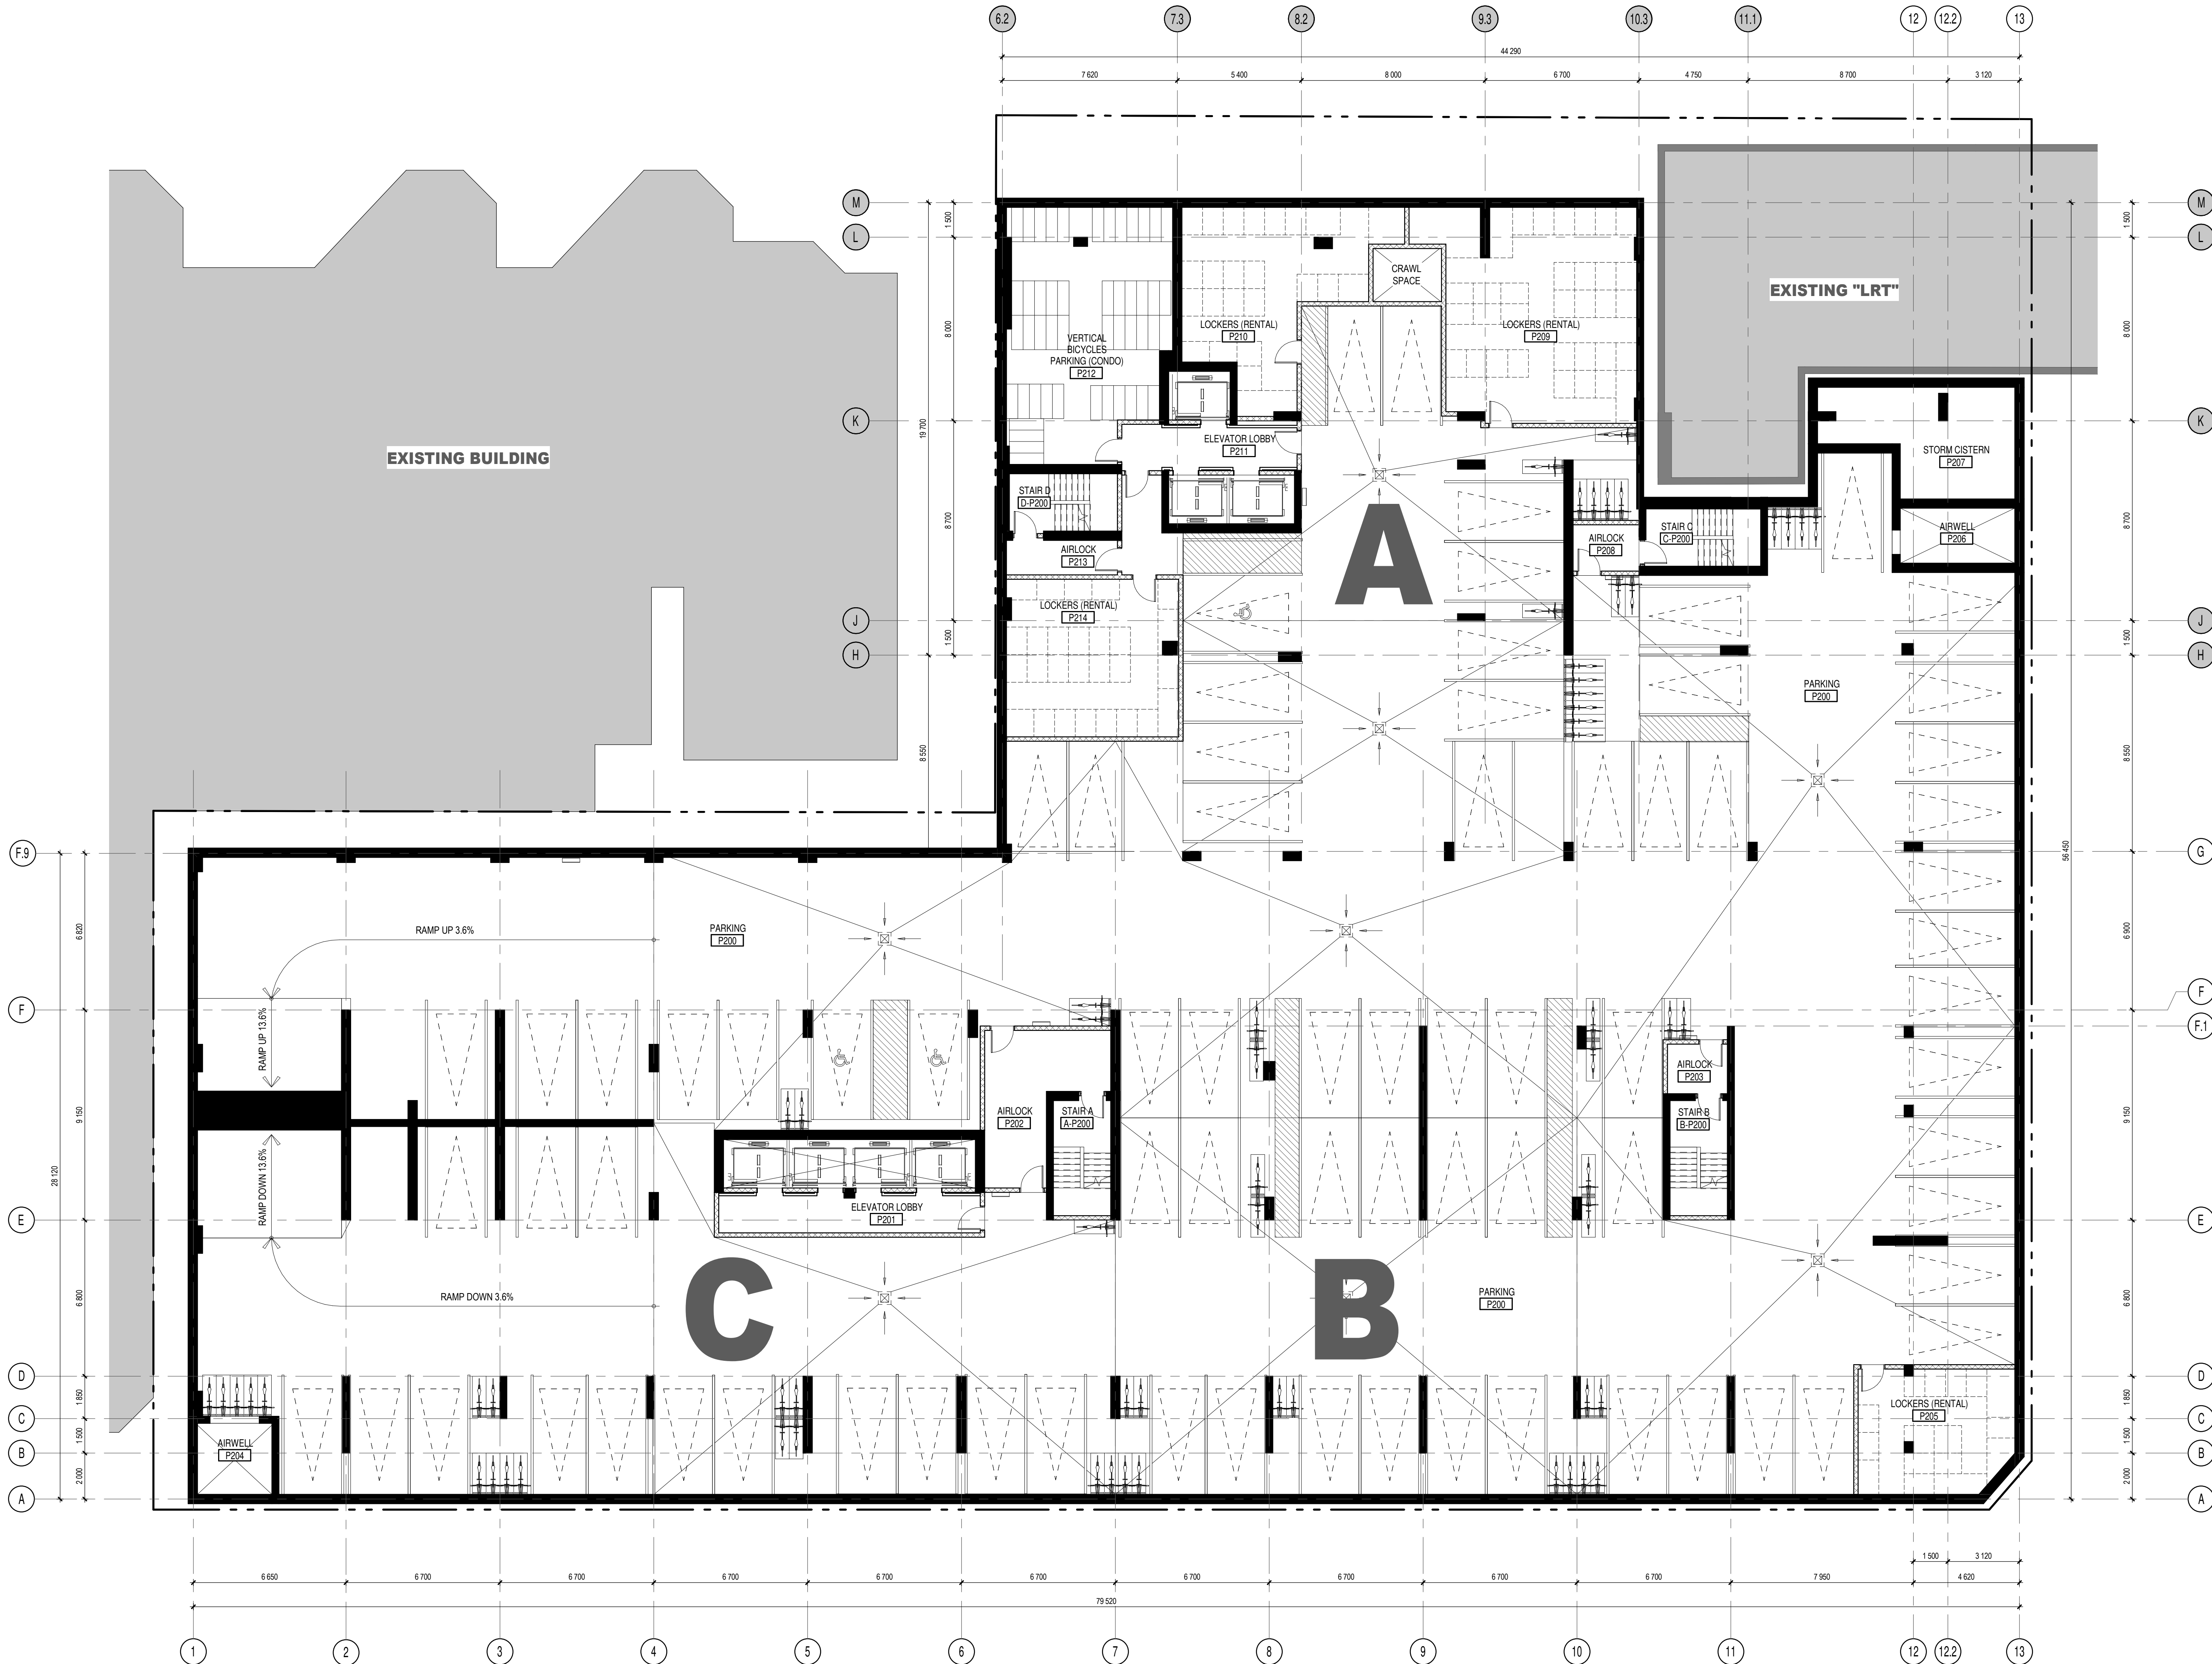

NOTES GÉNÉRALES General Notes

1. Ces documents d'architecture sont la propriété exclusive de NEUF architect(e)s et ne doivent être utilisés, reproduits ou copiés sans autorisation écrite préalable. / These architectural documents are the exclusive property of NEUF architect(e)s and cannot be used, copied or reproduced without written pre-authorization.
2. Les dimensions apparaissant aux documents doivent être vérifiées par l'entrepreneur avant le début des travaux. / All dimensions which appear on the documents must be verified by the contractor before to start the work.
3. Veuillez aviser l'architecte de toute dimension erreur et/ou divergences entre ces documents et ceux des autres professionnels. / The architect must be notified of all errors, omissions and discrepancies between these documents and those of the others professionals.
4. Les dimensions sur ces documents doivent être lues et non mesurées. / The dimensions on these documents must be read and not measured.

MÉCANIQUE ÉLECTRIQUE Mechanical Electrical

Smith + Andersen
1600, Carling Avenue, Suite 500, Ottawa, ON K1Z 1G3
T 613 230 1188 smithandandersen.com

STRUCTURE Structural

Goodeve Manhire Inc.
19-77, Auriga Drive, Ottawa, ON K2E 7Z7
T 613 226 4558 goodevemanhire.ca

ARCHITECTURE DE PAYSAGE Landscape Architect

James B. Lennox & Associates
533, Carling Avenue, Ottawa, ON, K1H 5A5
T 613 722 5168 jbla.ca

CIVIL Civil

Novatech Eng. Consultants Ltd.
240, Michael Cowpland Drive, Suite 200, Ottawa ON K2M 1P6
T 613 234 9643 novatech-eng.com

ARCHITECTES Architect


NEUF architect(e)s SENCRL
630, boul. René-Lévesque O, 32e étage, Montréal QC H3B 1S6
T 514 847 1117 NEUFarchitectes.com

SCEAU / Seal



NEUF

ARCHITECT(E)S

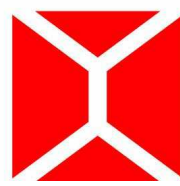

NEUF ARCHITECTES SENCRL

CLIENT Client



OUVRAGE Project

MOON - PARKING, PODIUM & RENTAL TOWER "C"

EMPLACEMENT Location

383 ALBERT ST.
OTTAWA, ON

NO PROJET No.

11679.00

NO RÉVISION

NO	RÉVISION	DATE (aa-mm-jj)
0	FOUNDATION PERMIT	2019.03.22
1	COORDINATION	2019.03.22
2	COORDINATION MTG. # 4	2019.04.09
3	SITE PLAN APPLICATION REVISION	2019.05.03

DESSINÉ PAR Drawn by

CR/PV/RB

DATE (aa-mm-jj)

03/14/19

TITRE DU DESSIN Drawing Title

**UNDERGROUND
PARKING 2 PLAN**

VÉRIFIÉ PAR Checked

LH/AC

ÉCHELLE Scale

1 : 125


RÉVISION Revision

3

NO. DESSIN Dwg Number

A199

C:\Fichiers Revit Local\11679_Arch_C_Central_R18_crouault.rvt

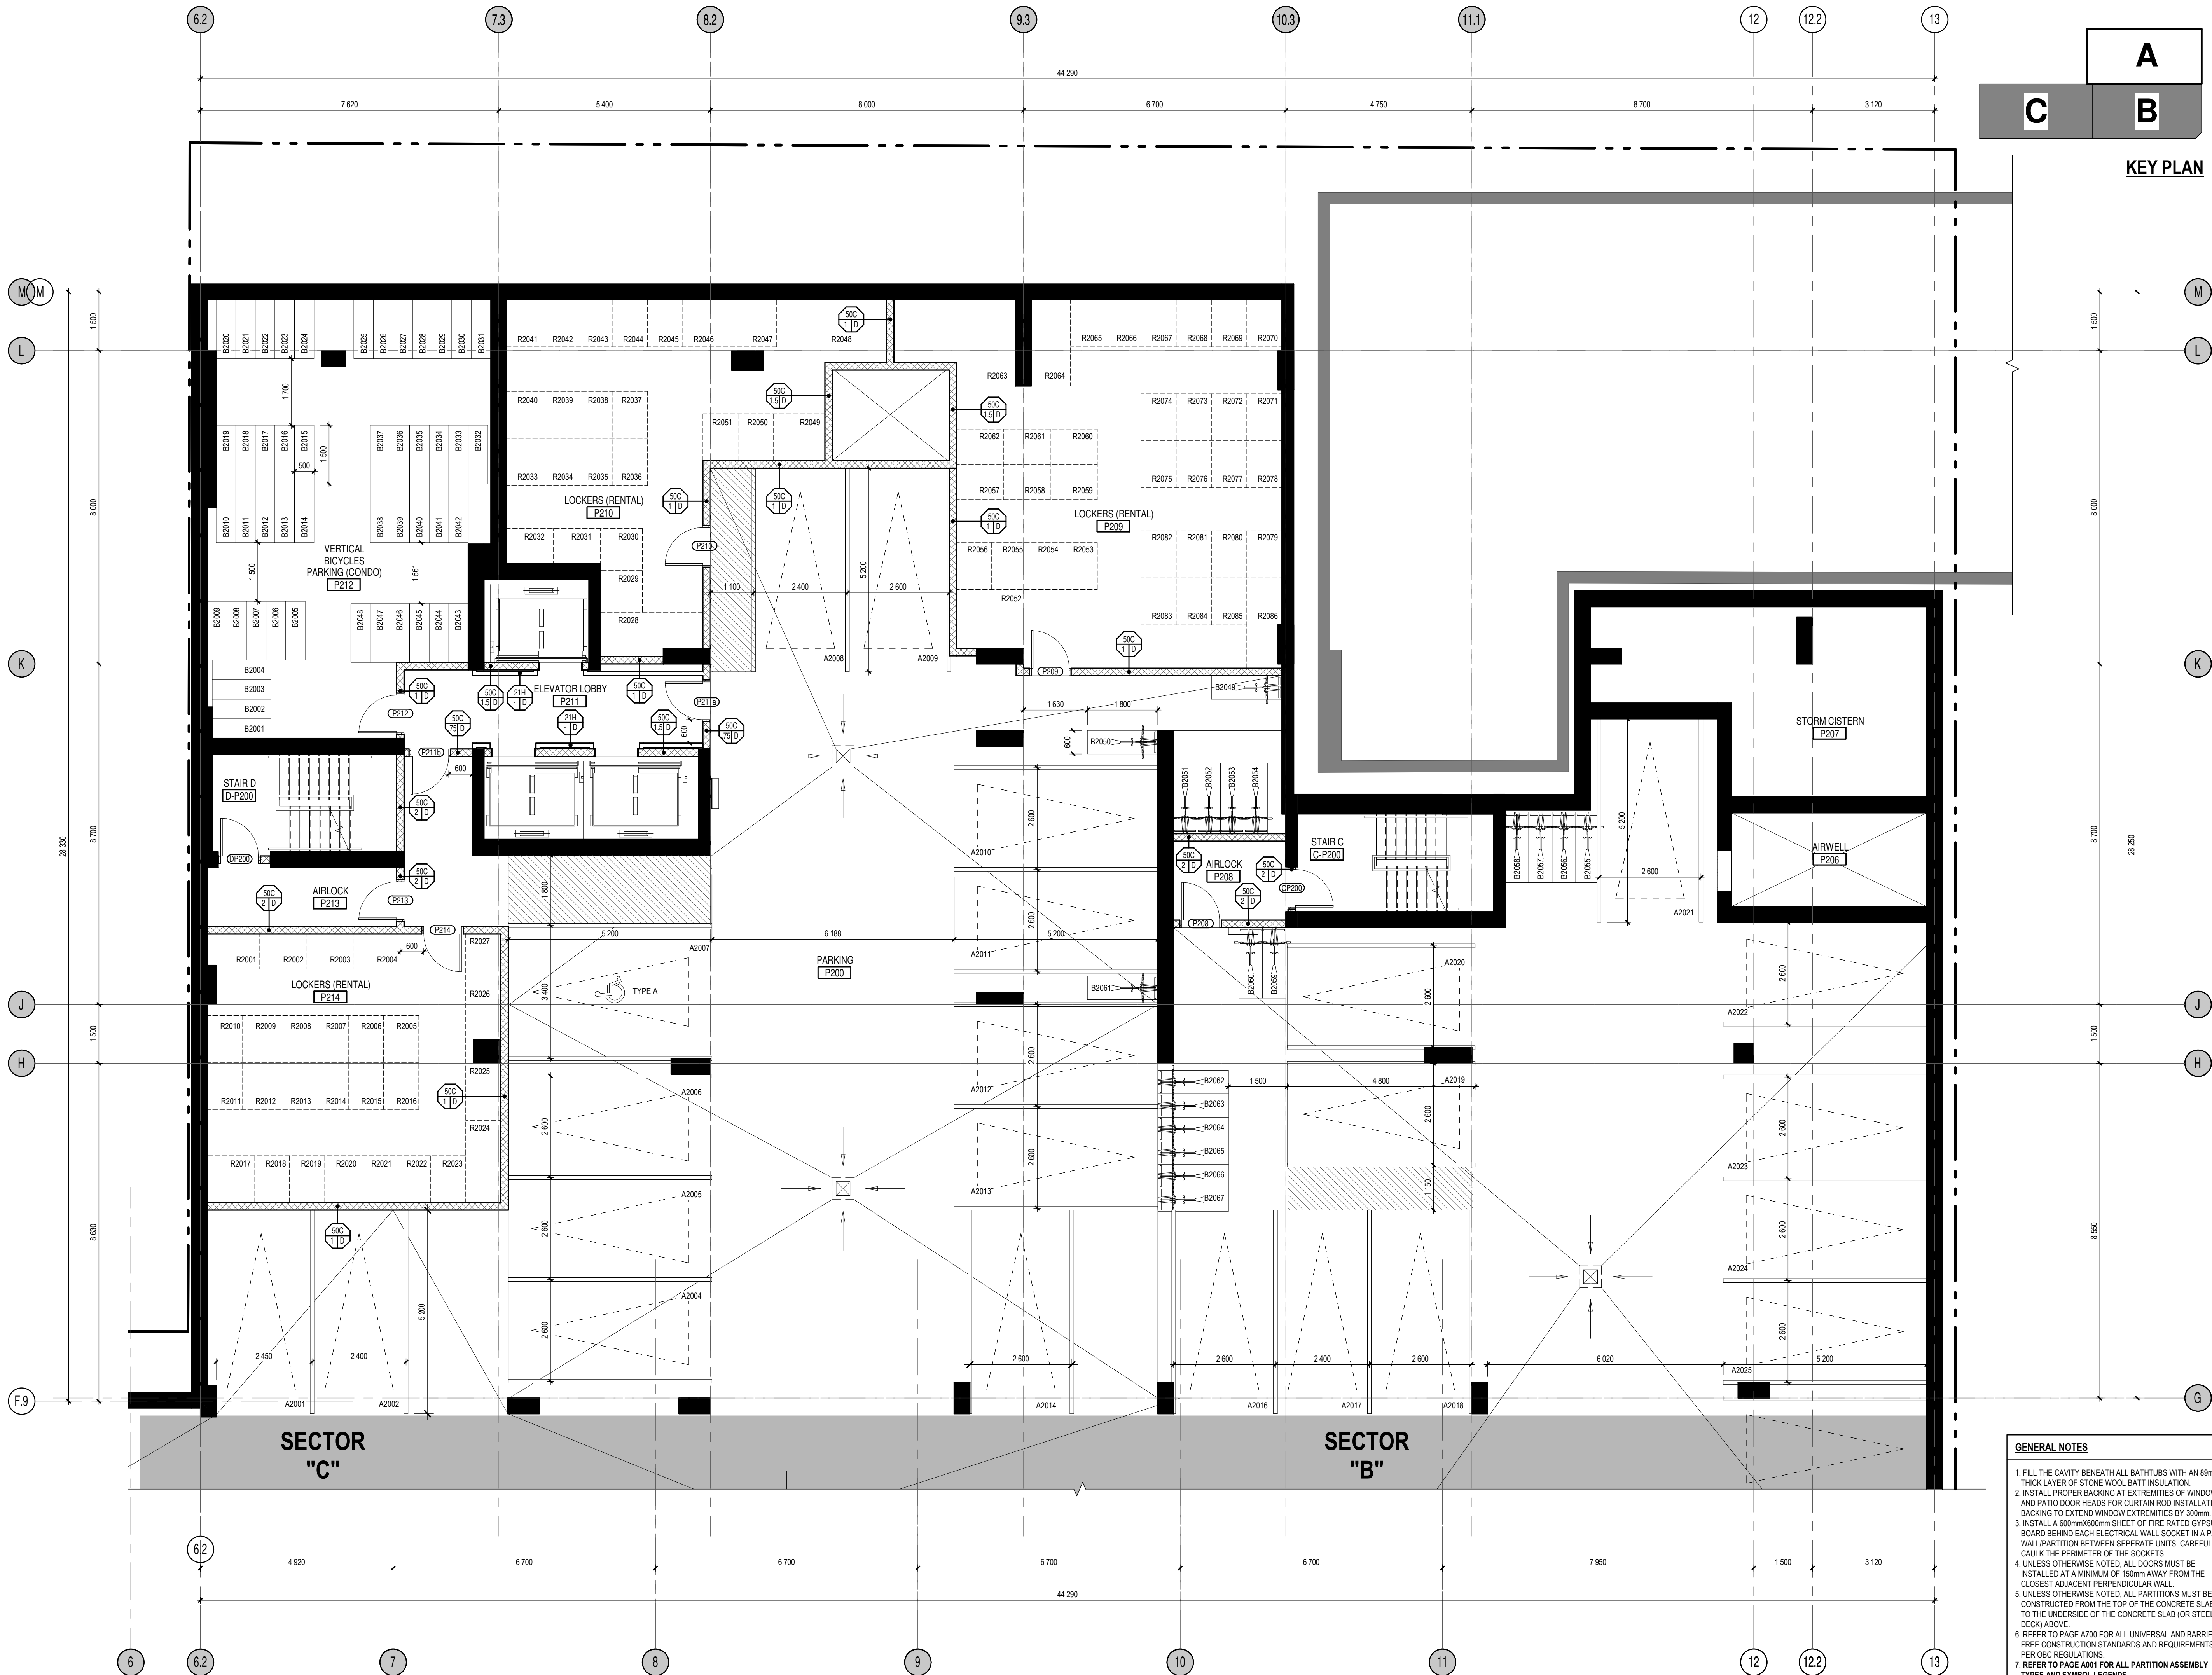

KEY PLAN

- GENERAL NOTES**
1. FILL THE CAVITY BENEATH ALL BATHTUBS WITH AN 89mm THICK LAYER OF STONE WOOL BATT INSULATION.
 2. INSTALL PROPER BACKING AT EXTREMITIES OF WINDOWS AND PATIO DOOR HEADS FOR CURTAIN ROD INSTALLATION. BACKING TO EXTEND WINDOW EXTREMITIES BY 300mm.
 3. INSTALL A 600mmx300mm SHEET OF FIRE RATED GYPSUM BOARD BEHIND EACH ELECTRICAL WALL SOCKET IN A PARTY WALL/PARTITION BETWEEN SEPERATE UNITS. CAREFULLY CAULK THE PERIMETER OF THE SOCKETS.
 4. UNLESS OTHERWISE NOTED, ALL DOORS MUST BE INSTALLED AT A MINIMUM OF 150mm AWAY FROM THE CLOSEST ADJACENT PERPENDICULAR WALL.
 5. UNLESS OTHERWISE NOTED, ALL PARTITIONS MUST BE CONSTRUCTED FROM THE TOP OF THE CONCRETE SLAB UP TO THE UNDERSIDE OF THE CONCRETE SLAB (OR STEEL DECK) ABOVE.
 6. REFER TO PAGE A100 FOR ALL UNIVERSAL AND BARRIER-FREE CONSTRUCTION STANDARDS AND REQUIREMENTS AS PER OBC REGULATIONS.
 7. REFER TO PAGE A001 FOR ALL PARTITION ASSEMBLY TYPES AND SYMBOL LEGENDS.

NOTES GÉNÉRALES General Notes

1. Ces documents d'architecture sont la propriété exclusive de NEUF architectes et ne pourront être utilisés, reproduits ou copiés sans autorisation écrite préalable. / These architectural documents are the exclusive property of NEUF architects and cannot be used, copied or reproduced without written pre-authorization.
2. Les dimensions apparaissant aux documents doivent être vérifiées par l'entrepreneur avant le début des travaux. / All dimensions which appear on the documents must be verified by the contractor before to start the work.
3. Veuillez aviser l'architecte de toute dimension erreur et/ou divergences entre ces documents et ceux des autres professionnels. / The architect must be notified of all errors, omissions and discrepancies between these documents and those of the others professionals.
4. Les dimensions sur ces documents doivent être lues et non mesurées. / The dimensions on these documents must be read and not measured.

MÉCANIQUE ÉLECTRIQUE Mechanical Electrical

Smith + Andersen
1685 Carling Avenue, Suite 500, Ottawa, ON K1Z 1G3
T 613 230 1186 smithandandersen.com

STRUCTURE Structural

Goodeve Manhire Inc.
19-77, Auriga Drive, Ottawa, ON K2E 7Z7
T 613 226 4559 goodeve.com

ARCHITECTURE DE PAYSAGE Landscape Architect

James B. Lennox & Associates
5333 Carling Avenue, Ottawa, ON, K2H 5A6
T 613 722 5168 jbla.ca

CIVIL Civil

Novatech Eng. Consultants Ltd.
240, Michael Cowpland Drive, Suite 200, Ottawa ON K2M 1P6
T 613 234 9643 novatech-eng.com

ARCHITECTES Architect


NEUF architect(e)s SENCRL
630, boul. René-Lévesque O. 32e étage, Montréal QC H3B 1S6
T 514 847 1117 NEUFarchitectes.com

SCEAU / Seal



NEUF

ARCHITECT(E)S

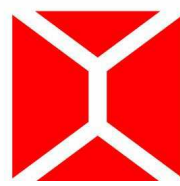

NEUF ARCHITECTES SENCRL

CLIENT Client



OUVRAGE Project

MOON - PARKING, PODIUM & RENTAL TOWER "C"

EMPLACEMENT Location

**383 ALBERT ST.
OTTAWA, ON**

NO PROJET No.

11679.00

NO RÉVISION

NO	RÉVISION	DATE (aa-mm-jj)
0	FOUNDATION PERMIT	2019.03.22
1	COORDINATION MTG. # 4	2019.04.09
2	SITE PLAN APPLICATION REVISION	2019.05.03

DESSINÉ PAR Drawn by

CR/PV/RB

DATE (aa.mm.jj)

03/14/19

TITRE DU DESSIN Drawing Title


**UNDERGROUND
PARKING 2 BLOW-UP
PLAN "A"**

REVISION Revision

NO. DESSIN Dwg Number

2 A199-A

C:\Fichiers Revit\Loaux\11679 Arch_C_Central_R18_crouault.rvt

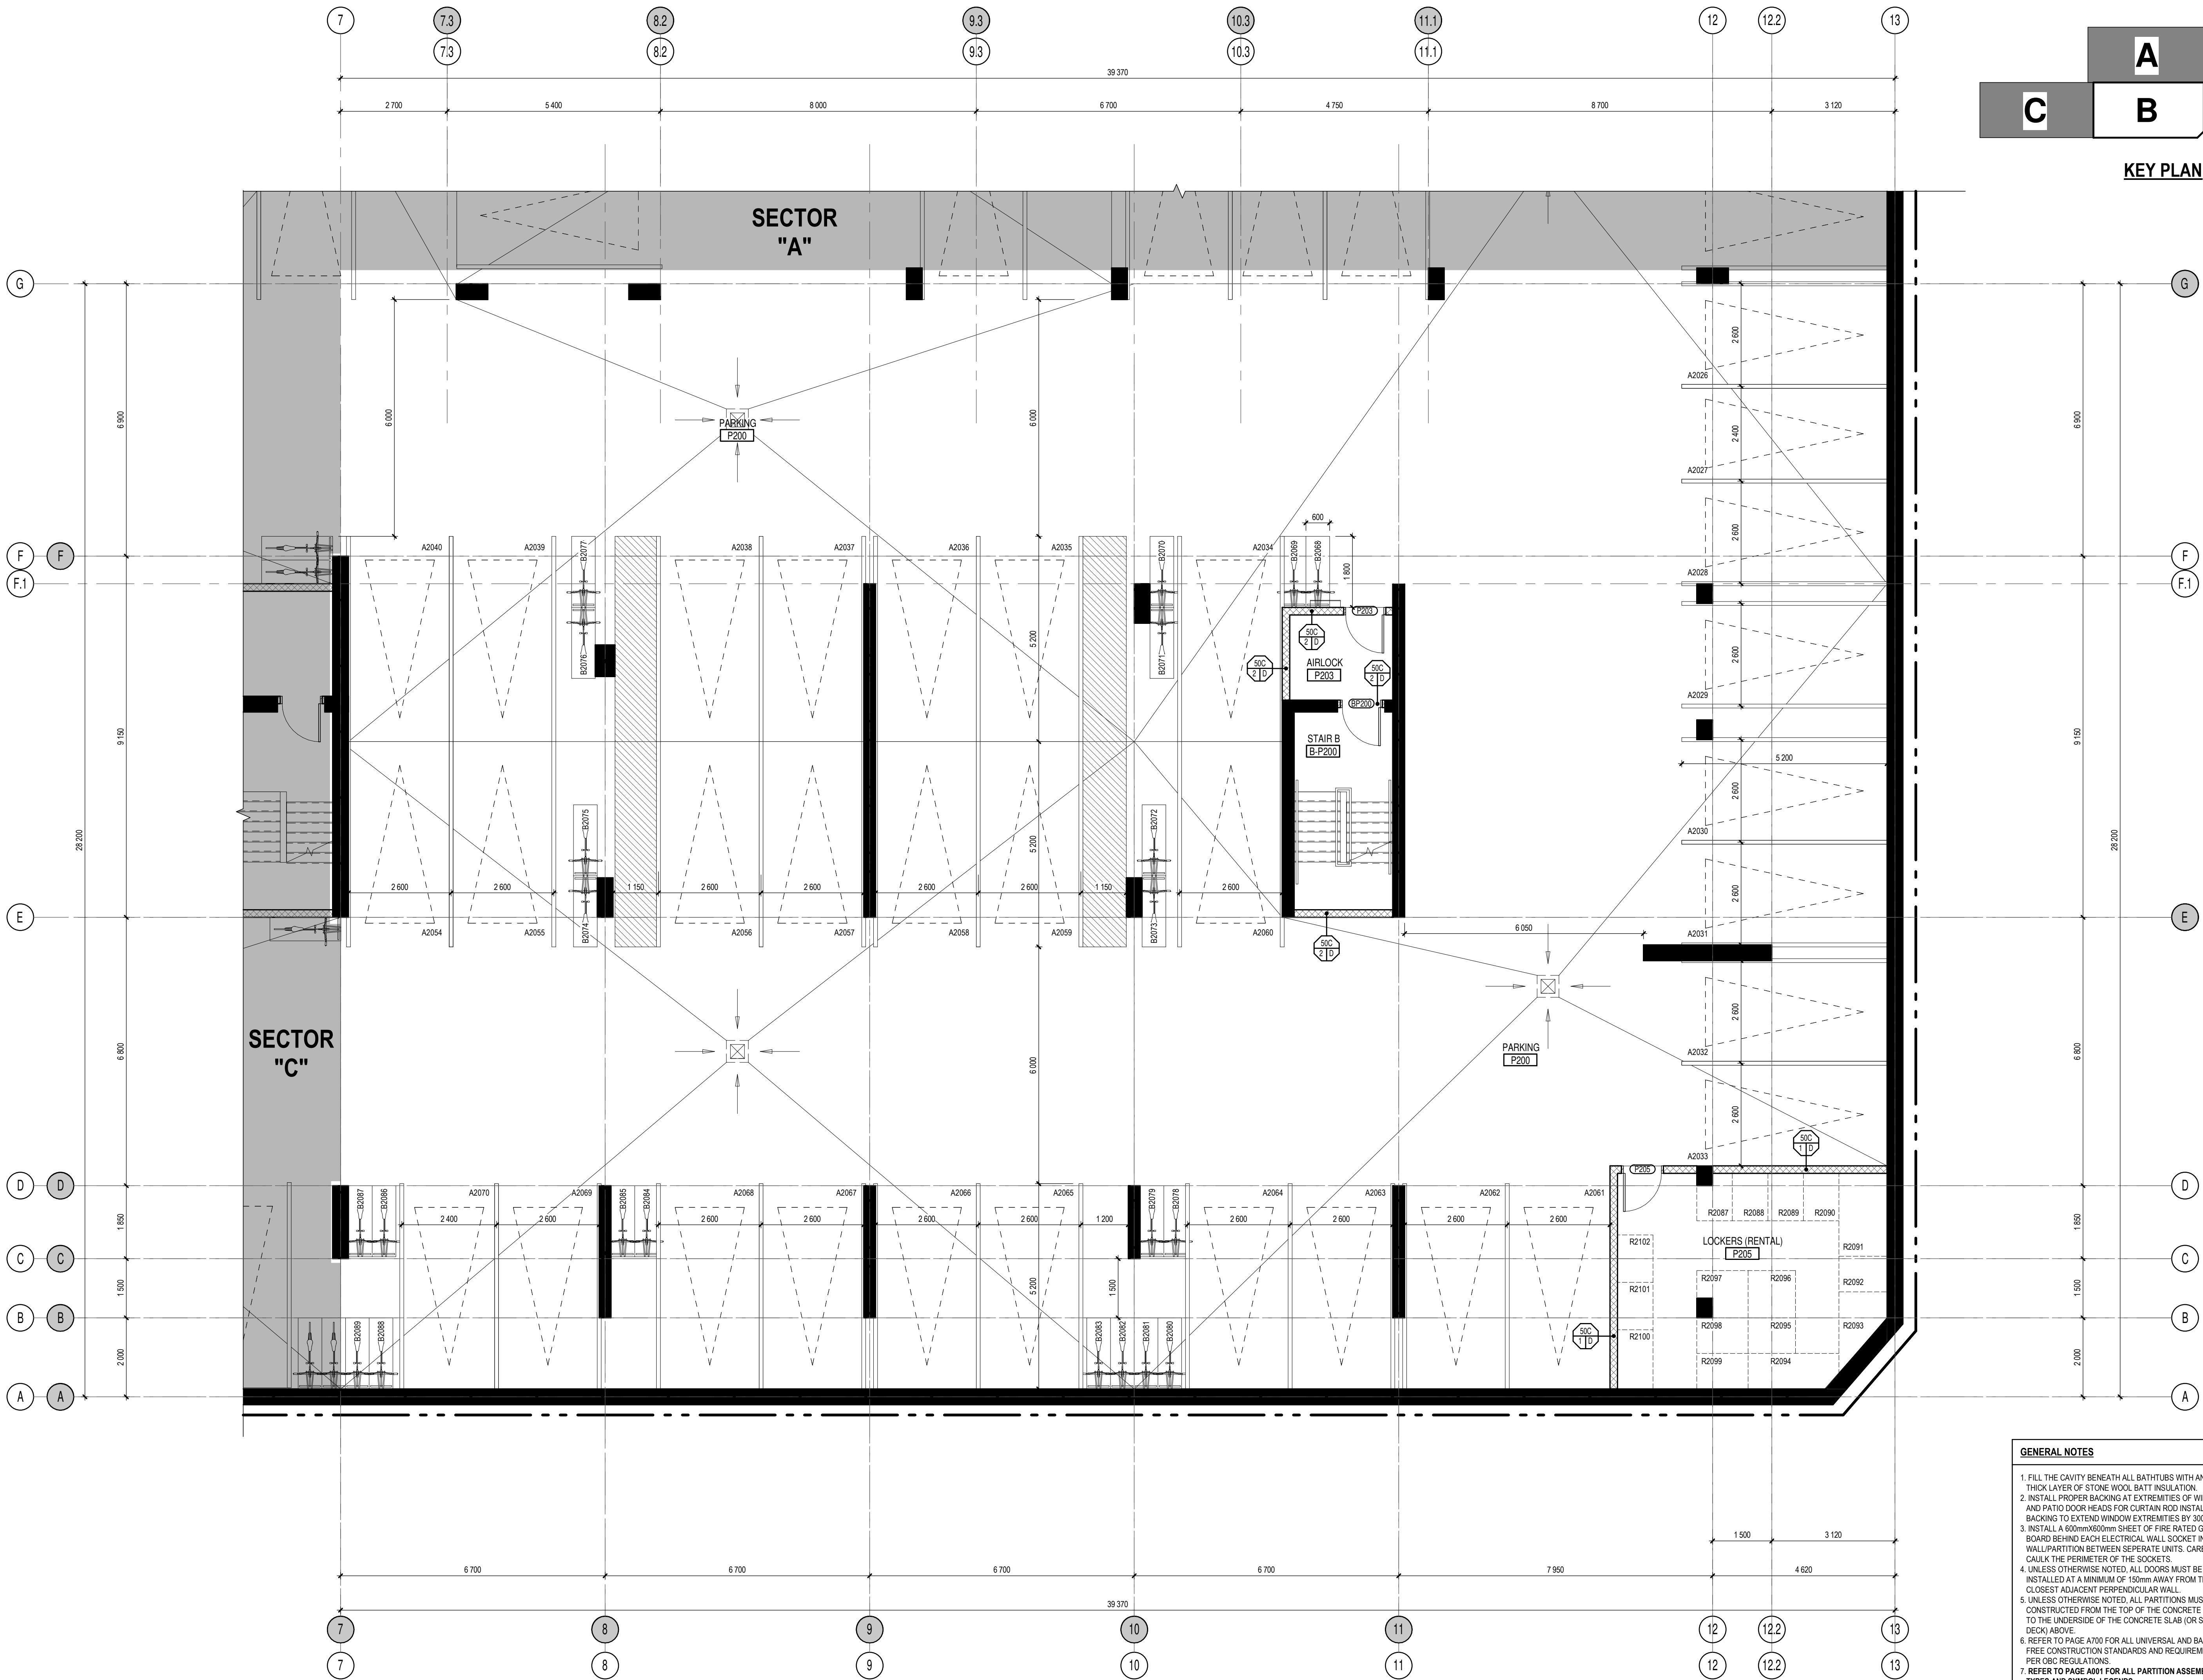

GENERAL NOTES

1. FILL THE CAVITY BENEATH ALL BATHTUBS WITH AN 89mm THICK LAYER OF STONE WOOL BATT INSULATION.
2. INSTALL PROPER BACKING AT EXTREMITIES OF WINDOWS AND PATIO DOOR HEADS FOR CURTAIN ROD INSTALLATION. BACKING TO EXTEND WINDOW EXTREMITIES BY 300mm.
3. INSTALL A 600mmx600mm SHEET OF FIRE RATED GYPSUM BOARD BEHIND EACH ELECTRICAL WALL SOCKET IN A PARTY WALL/PARTITION BETWEEN SEPERATE UNITS. CAREFULLY CAULK THE PERIMETER OF THE SOCKETS.
4. UNLESS OTHERWISE NOTED, ALL DOORS MUST BE INSTALLED AT A MINIMUM OF 150mm AWAY FROM THE CLOSEST ADJACENT PERPENDICULAR WALL.
5. UNLESS OTHERWISE NOTED, ALL PARTITIONS MUST BE CONSTRUCTED FROM THE TOP OF THE CONCRETE SLAB UP TO THE UNDERSIDE OF THE CONCRETE SLAB (OR STEEL DECK) ABOVE.
6. REFER TO PAGE A700 FOR ALL UNIVERSAL AND BARRIER-FREE CONSTRUCTION STANDARDS AND REQUIREMENTS AS PER OBC REGULATIONS.
7. REFER TO PAGE A801 FOR ALL PARTITION ASSEMBLY TYPES AND SYMBOL LEGENDS.

NOTES GÉNÉRALES General Notes

1. Ces documents d'architecture sont la propriété exclusive de NEUF architect(e)s et ne pourront être utilisés, reproduits ou copiés sans autorisation écrite préalable. / These architectural documents are the exclusive property of NEUF architect(e)s and cannot be used, copied or reproduced without written pre-authorization.
2. Les dimensions apparaissant aux documents devront être vérifiées par l'entrepreneur avant le début des travaux. / All dimensions which appear on the documents must be verified by the contractor before to start the work.
3. Veuillez aviser l'architecte de toute dimension erreur et/ou divergences entre ces documents et ceux des autres professionnels. / The architect must be notified of all errors, omissions and discrepancies between these documents and those of the others professionals.
4. Les dimensions sur ces documents doivent être lues et non mesurées. / The dimensions on these documents must be read and not measured.

MÉCANIQUE ÉLECTRIQUE Mechanical Electrical

Smith + Andersen
1605, Garry Avenue, Suite 500, Ottawa, ON K1Z 1G3
T 613 230 1188 smithandandersen.com

STRUCTURE Structural

Goodeve Manhire Inc.
19-77, Auriga Drive, Ottawa, ON K2E 7Z7
T 613 226 4558 goodevemanhire.ca

ARCHITECTURE DE PAYSAGE Landscape Architect

James B. Lennox & Associates
5333, Garry Avenue, Ottawa, ON, K1H 5A5
T 613 722 5168 jbla.ca

CIVIL Civil

Novatech Eng. Consultants Ltd.
240, Michel Cowland Drive, Suite 200, Ottawa ON K2M 1P6
T 613 234 9843 novatech-eng.com

ARCHITECTES Architect


NEUF architect(e)s SENCRL
630, boul. René-Lévesque O. 32e étage, Montréal QC H3B 1S6
T 514 847 1117 NEUFarchitectes.com

SCEAU / Seal



NEUF

ARCHITECT(E)S

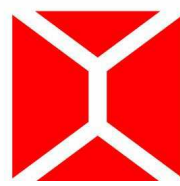

NEUF ARCHITECTES SENCRL

CLIENT Client



OUVRAGE Project

MOON - PARKING, PODIUM & RENTAL TOWER "C"

EMPLACEMENT Location

383 ALBERT ST.
OTTAWA, ON

NO PROJET No.

11679.00

NO RÉVISION

NO	RÉVISION	DATE (aa-mm-jj)
0	FOUNDATION PERMIT	2019.03.22
1	COORDINATION MTG. # 4	2019.04.09
2	SITE PLAN APPLICATION REVISION	2019.05.03

DESSINÉ PAR Drawn by

CR/PV/RB

DATE (aa.mm.jj)

03/14/19

TITRE DU DESSIN Drawing Title

**UNDERGROUND
PARKING 2 BLOW-UP
PLAN "B"**

RÉVISION Revision

2

VÉRIFIÉ PAR Checked

LH/AC


ÉCHELLE Scale

1 : 75

NO. DESSIN Dwg Number

A199-B

C:\Fichiers Revit\Localaux\11679_Arch_C_Central_R18_crouault.rvt

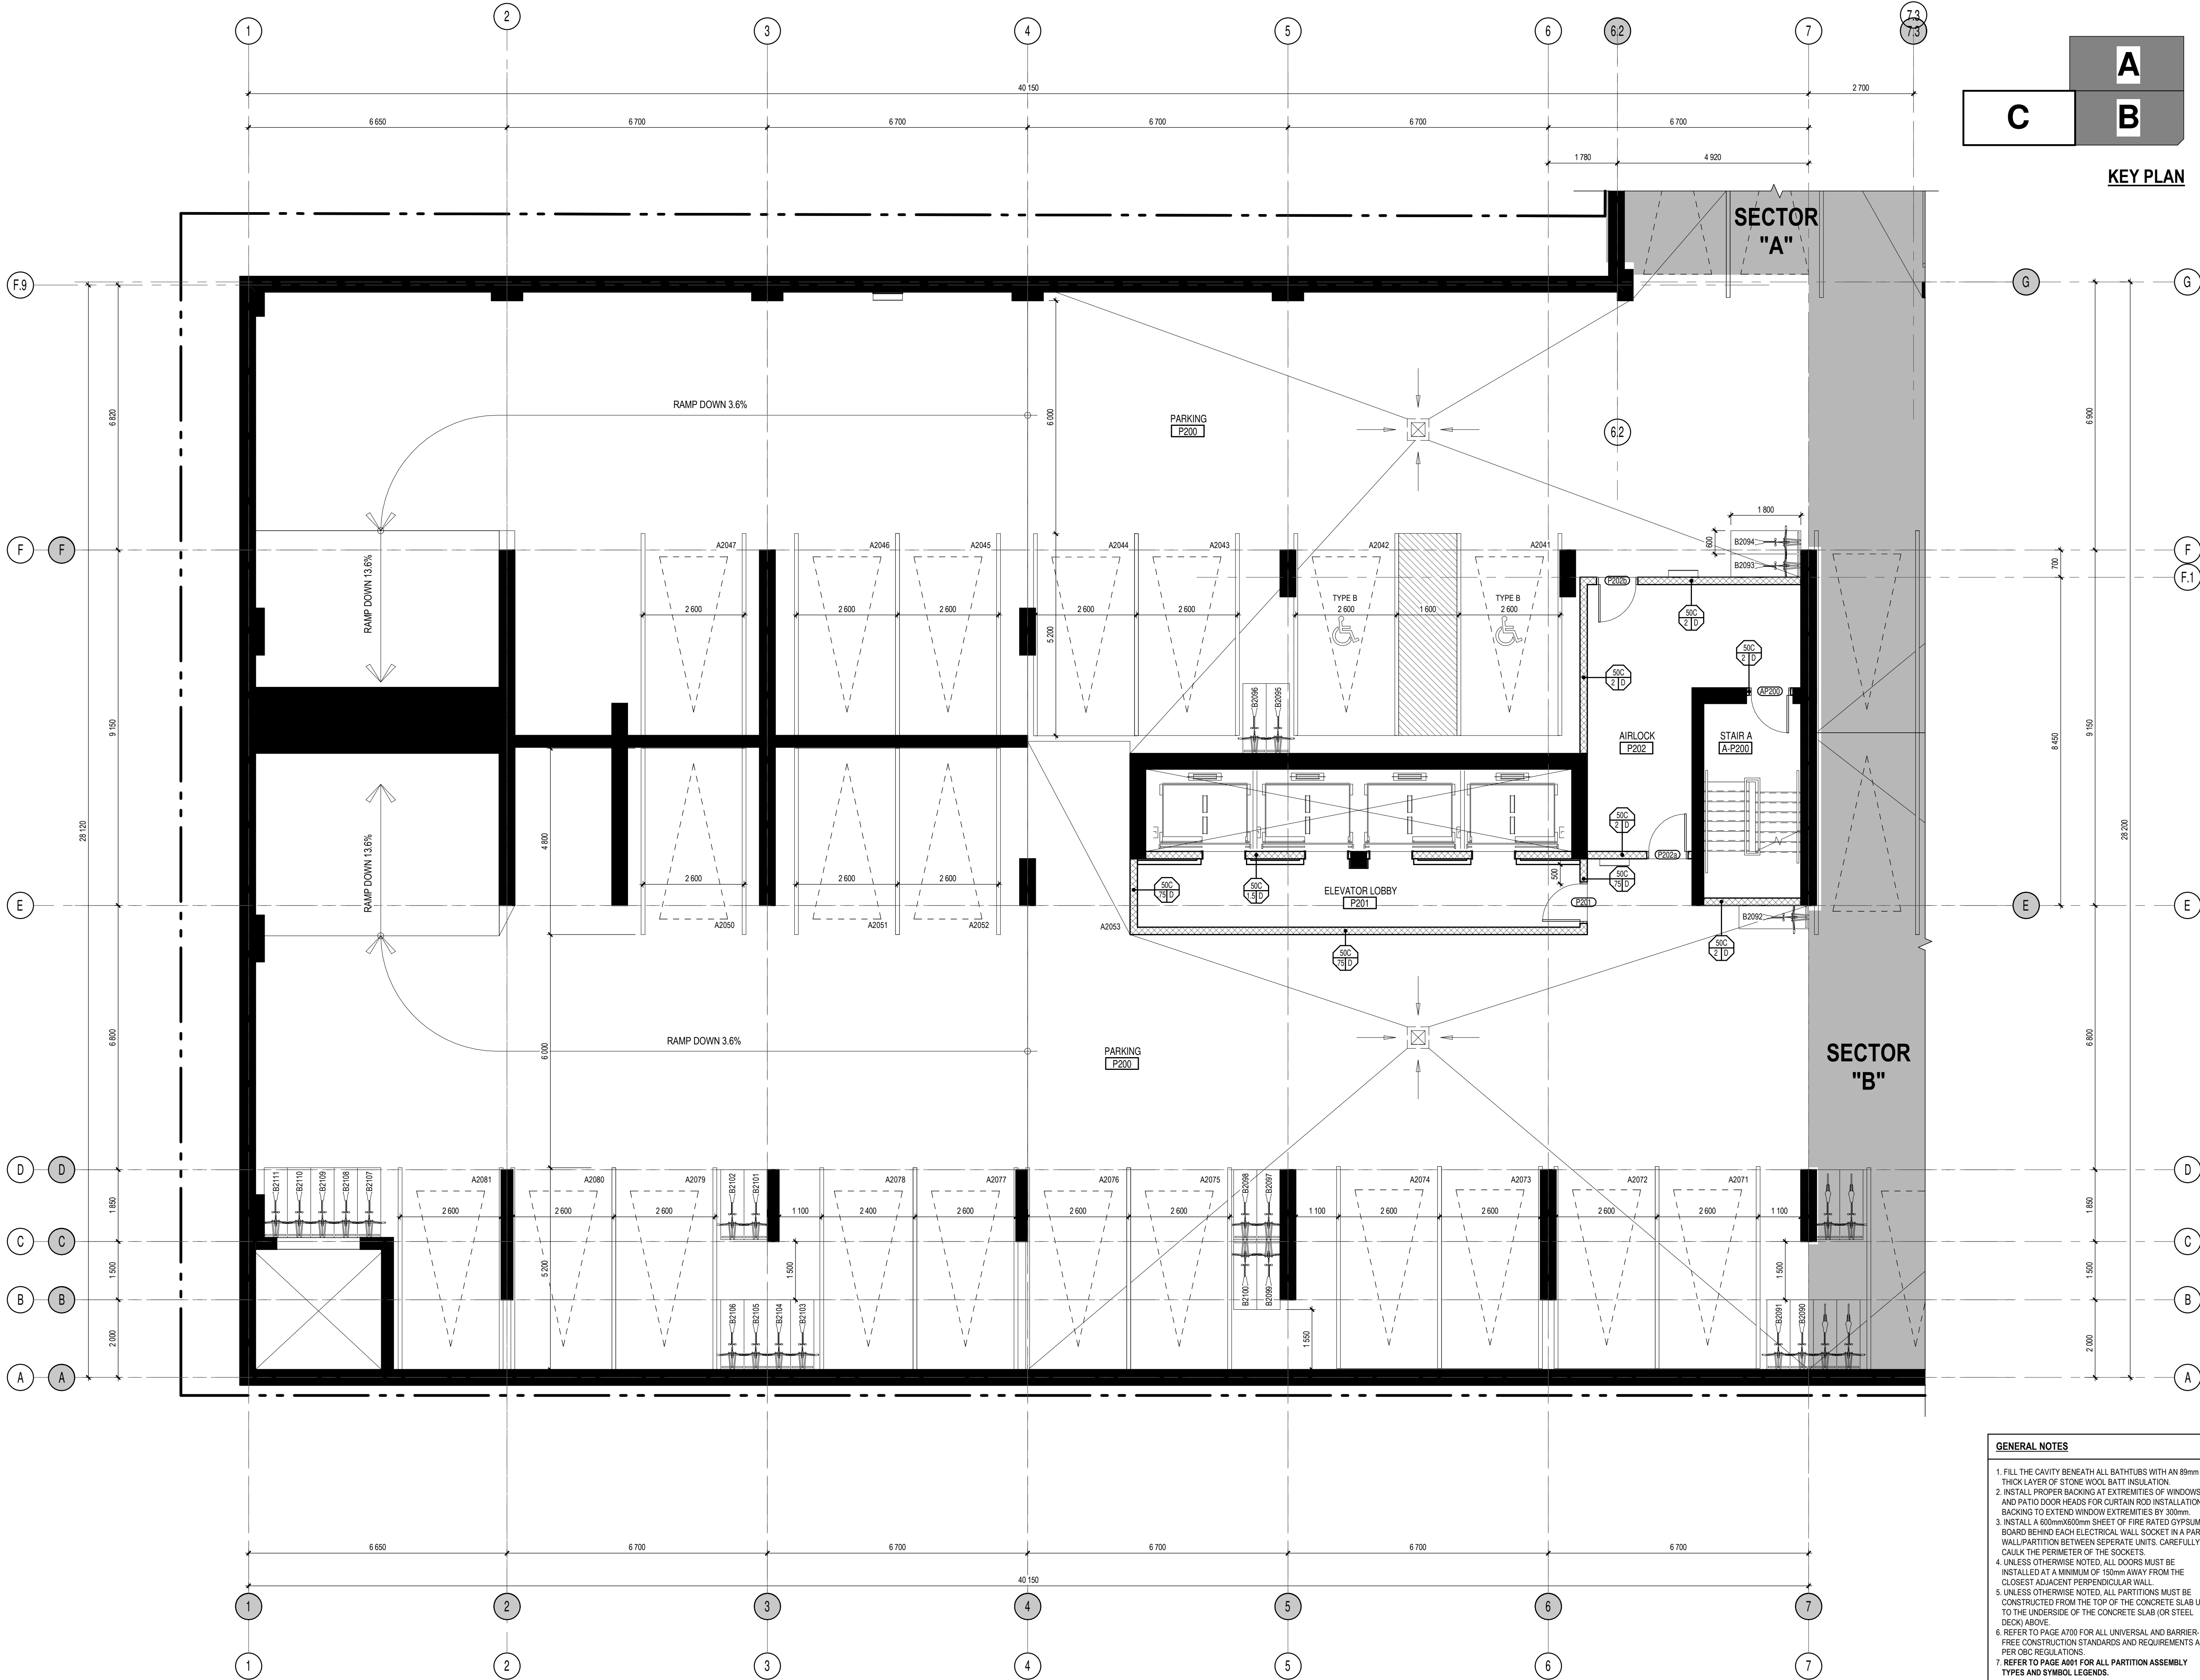

GENERAL NOTES

1. FILL THE CAVITY BENEATH ALL BATHTUBS WITH AN 89mm THICK LAYER OF STONE WOOL BATT INSULATION.
2. INSTALL PROPER BACKING AT EXTREMITIES OF WINDOWS AND PATIO DOOR HEADS FOR CURTAIN ROD INSTALLATION. BACKING TO EXTEND WINDOW EXTREMITIES BY 300mm.
3. INSTALL A 600mmX600mm SHEET OF FIRE RATED GYPSUM BOARD BEHIND EACH ELECTRICAL WALL SOCKET IN A PARTY WALL/PARTITION BETWEEN SEPERATE UNITS. CAREFULLY CAULK THE PERIMETER OF THE SOCKETS.
4. UNLESS OTHERWISE NOTED, ALL DOORS MUST BE INSTALLED AT A MINIMUM OF 150mm AWAY FROM THE CLOSEST ADJACENT PERPENDICULAR WALL.
5. UNLESS OTHERWISE NOTED, ALL PARTITIONS MUST BE CONSTRUCTED FROM THE TOP OF THE CONCRETE SLAB UP TO THE UNDERSIDE OF THE CONCRETE SLAB (OR STEEL DECK) ABOVE.
6. REFER TO PAGE A700 FOR ALL UNIVERSAL AND BARRIER-FREE CONSTRUCTION STANDARDS AND REQUIREMENTS AS PER OBC REGULATIONS.
7. REFER TO PAGE A801 FOR ALL PARTITION ASSEMBLY TYPES AND SYMBOL LEGENDS.

NOTES GÉNÉRALES General Notes

1. Ces documents d'architecture sont la propriété exclusive de NEUF architect(e)s et ne pourront être utilisés, reproduits ou copiés sans autorisation écrite préalable. / These architectural documents are the exclusive property of NEUF architect(e)s and cannot be used, copied or reproduced without written pre-authorization.
2. Les dimensions apparaissant aux documents doivent être vérifiées par l'entrepreneur avant le début des travaux. / All dimensions which appear on the documents must be verified by the contractor before to start the work.
3. Veuillez aviser l'architecte de toute dimension erreur et/ou divergences entre ces documents et ceux des autres professionnels. / The architect must be notified of all errors, omissions and discrepancies between these documents and those of the others professionals.
4. Les dimensions sur ces documents doivent être lues et non mesurées. / The dimensions on these documents must be read and not measured.

MÉCANIQUE ÉLECTRIQUE Mechanical Electrical
Smith + Andersen
1685, Carling Avenue, Suite 500, Ottawa, ON K1Z 1G3
T 613 230 1186 smithandandersen.com


STRUCTURE Structural
Goodeve Manhire Inc.
19-77, Auriga Drive, Ottawa, ON K2E 7Z7
T 613 226 4558 goodevemanhire.ca

ARCHITECTURE DE PAYSAGE Landscape Architect
James B. Lennox & Associates
5333, Carling Avenue, Ottawa, ON, K1H 5A6
T 613 722 5168 jbla.ca

CIVIL Civil
Novatech Eng. Consultants Ltd.
240, Michael Cowland Drive, Suite 200, Ottawa ON K2M 1P6
T 613 234 9843 novatech-eng.com

ARCHITECTES Architect
NEUF architect(e)s SENCRL
630, boul. René-Lévesque O. 32e étage, Montréal QC H3B 1S6
T 514 847 1117 NEUFarchitectes.com

SCEAU / Seal

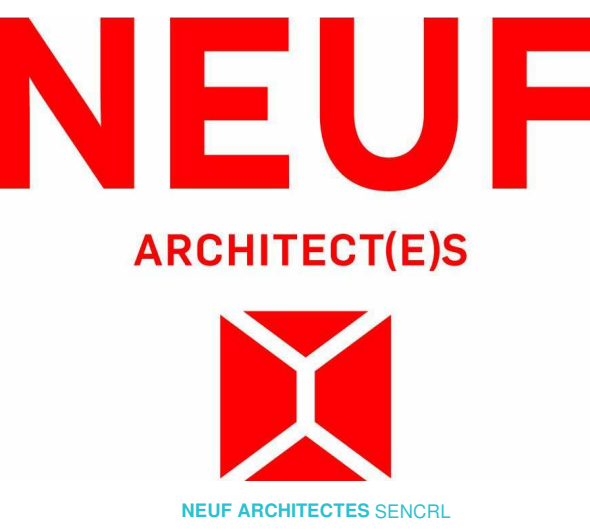

OUVRAGE Project
MOON - PARKING, PODIUM & RENTAL TOWER "C"


EMPLACEMENT Location NO PROJET No.
383 ALBERT ST. 11679.00
OTTAWA, ON

NO	RÉVISION	DATE (aa-mm-jj)
0	FOUNDATION PERMIT	2019.03.22
1	COORDINATION MTG. # 4	2019.04.09
2	SITE PLAN APPLICATION REVISION	2019.05.03

DESSINÉ PAR Drawn by
CR/PV/RB
DATE (aa.mm.jj)
03/14/19
TITRE DU DESSIN Drawing Title
UNDERGROUND PARKING 2 BLOW-UP PLAN "C"

VERIFIÉ PAR Checked
LH/AC
ÉCHELLE Scale
1 : 75
REVISION Revision NO. DESSIN Dwg Number
2 A199-C

C:\Fichiers Revit Local\11679_Arch_C_Central_R18_crouault.rvt

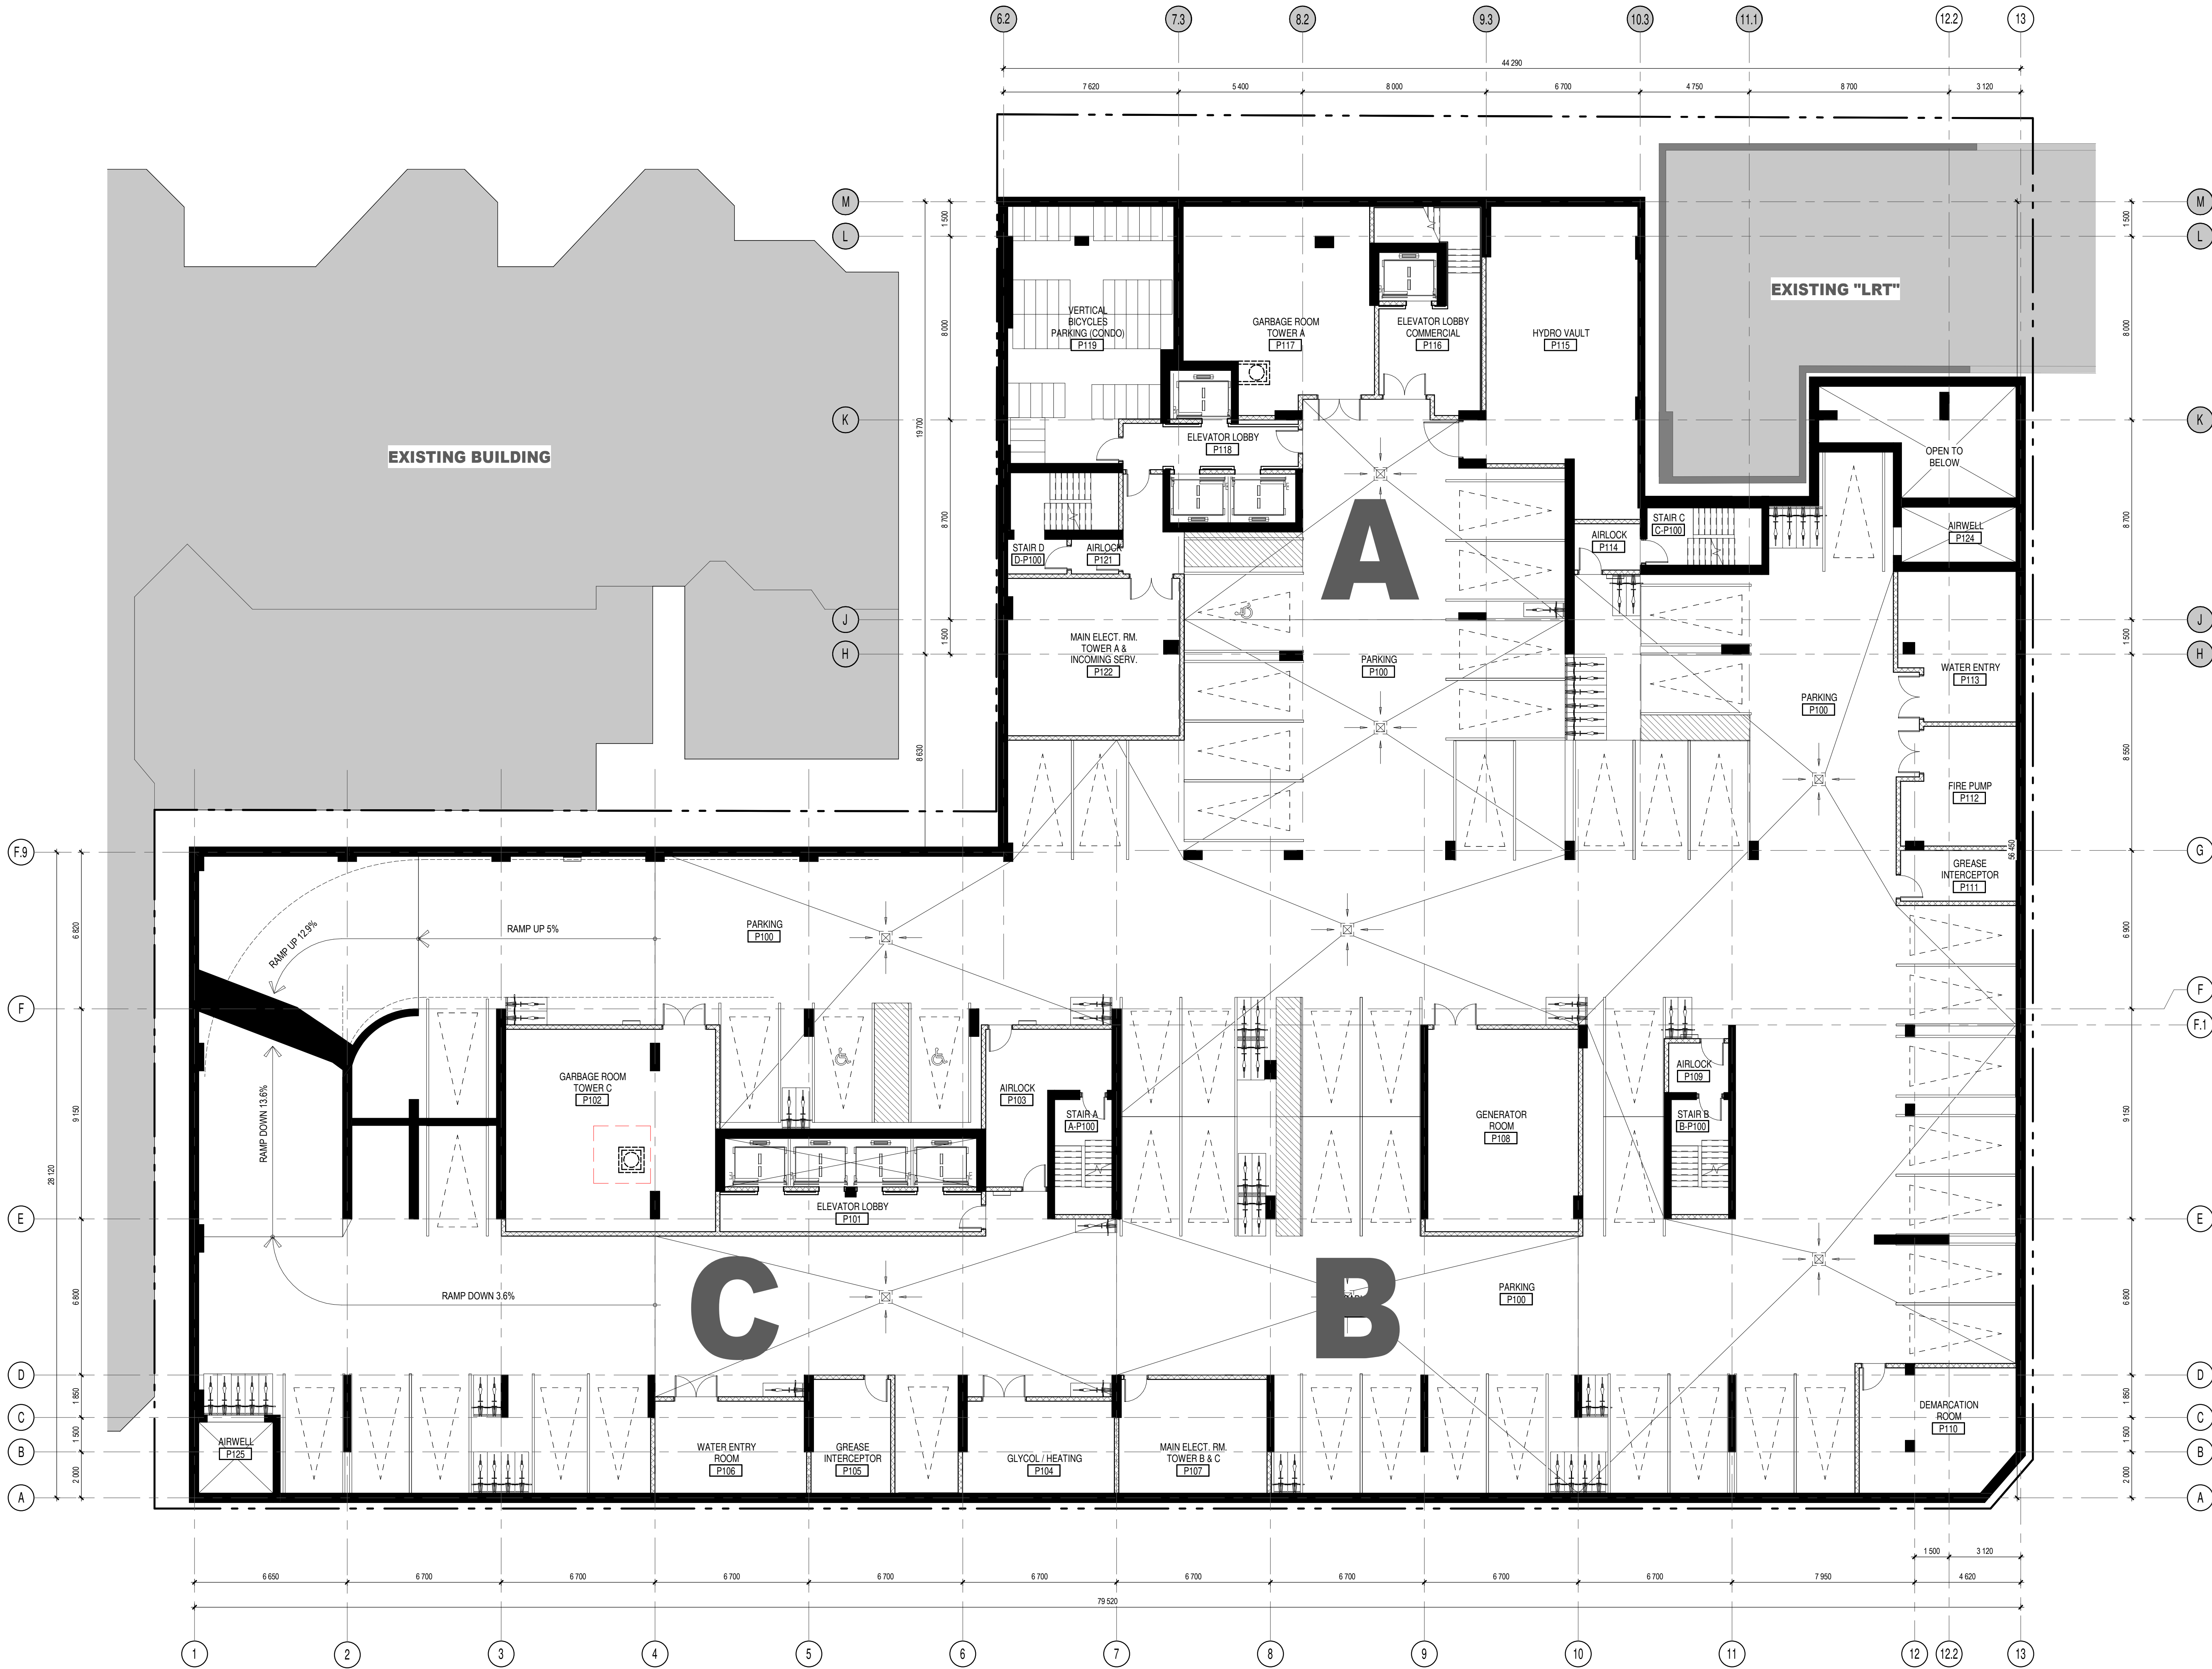

NOTES GÉNÉRALES General Notes

1. Ces documents d'architecture sont la propriété exclusive de NEUF architectes et ne doivent être utilisés, reproduits ou copiés sans autorisation écrite préalable. / These architectural documents are the exclusive property of NEUF architectes and cannot be used, copied or reproduced without written pre-authorization.
2. Les dimensions apparaissant aux documents doivent être vérifiées par l'entrepreneur avant le début des travaux. / All dimensions which appear on the documents must be verified by the contractor before to start the work.
3. Veuillez aviser l'architecte de toute dimension erreur et/ou divergences entre ces documents et ceux des autres professionnels. / The architect must be notified of all errors, omissions and discrepancies between these documents and those of the others professionals.
4. Les dimensions sur ces documents doivent être lues et non mesurées. / The dimensions on these documents must be read and not measured.

MÉCANIQUE ÉLECTRIQUE Mechanical Electrical

Smith + Andersen
1605, Carling Avenue, Suite 500, Ottawa, ON K1Z 1G3
T 613 230 1186 smithandandersen.com

STRUCTURE Structural

Goodeve Manhire Inc.
19-77, Auriga Drive, Ottawa, ON K2E 7Z7
T 613 226 4558 goodevemanhire.ca

ARCHITECTURE DE PAYSAGE Landscape Architect

James B. Lennox & Associates
533, Carling Avenue, Ottawa, ON, K1H 5A6
T 613 722 5168 jbla.ca

CIVIL Civil

Novatech Eng. Consultants Ltd.
240, Michael Cowland Drive, Suite 200, Ottawa ON K2M 1P6
T 613 234 9643 novatech-eng.com

ARCHITECTES Architect


NEUF architect(e)s SENCRL
630, boul. René-Lévesque O. 32e étage, Montréal QC H3B 1S6
T 514 847 1117 NEUFarchitectes.com

SCEAU / Seal



NEUF

ARCHITECT(E)S

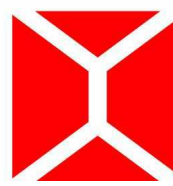

NEUF ARCHITECTES SENCRL

CLIENT Client



OUVRAGE Project

MOON - PARKING, PODIUM & RENTAL TOWER "C"

EMPLACEMENT Location
383 ALBERT ST.
OTTAWA, ON

NO PROJET No.
11679.00

NO	RÉVISION	DATE (aa-mm-jj)
0	FOUNDATION PERMIT	2019.03.22
1	COORDINATION	2019.03.22
2	COORDINATION MTG. # 4	2019.04.09
3	SITE PLAN APPLICATION REVISION	2019.05.03

DESSINÉ PAR Drawn by
CR/PV/RB

DATE (aa.mm.jj)
02/15/19

TITRE DU DESSIN Drawing Title
UNDERGROUND PARKING 1 PLAN

VÉRIFIÉ PAR Checked
LH/AC

ÉCHELLE Scale
1 : 125


RÉVISION Revision

NO. DESSIN Dwg Number

3

A200

C:\Fichiers Revit\Locaux\11679_Arch_C_Central_R18_crouault.rvt

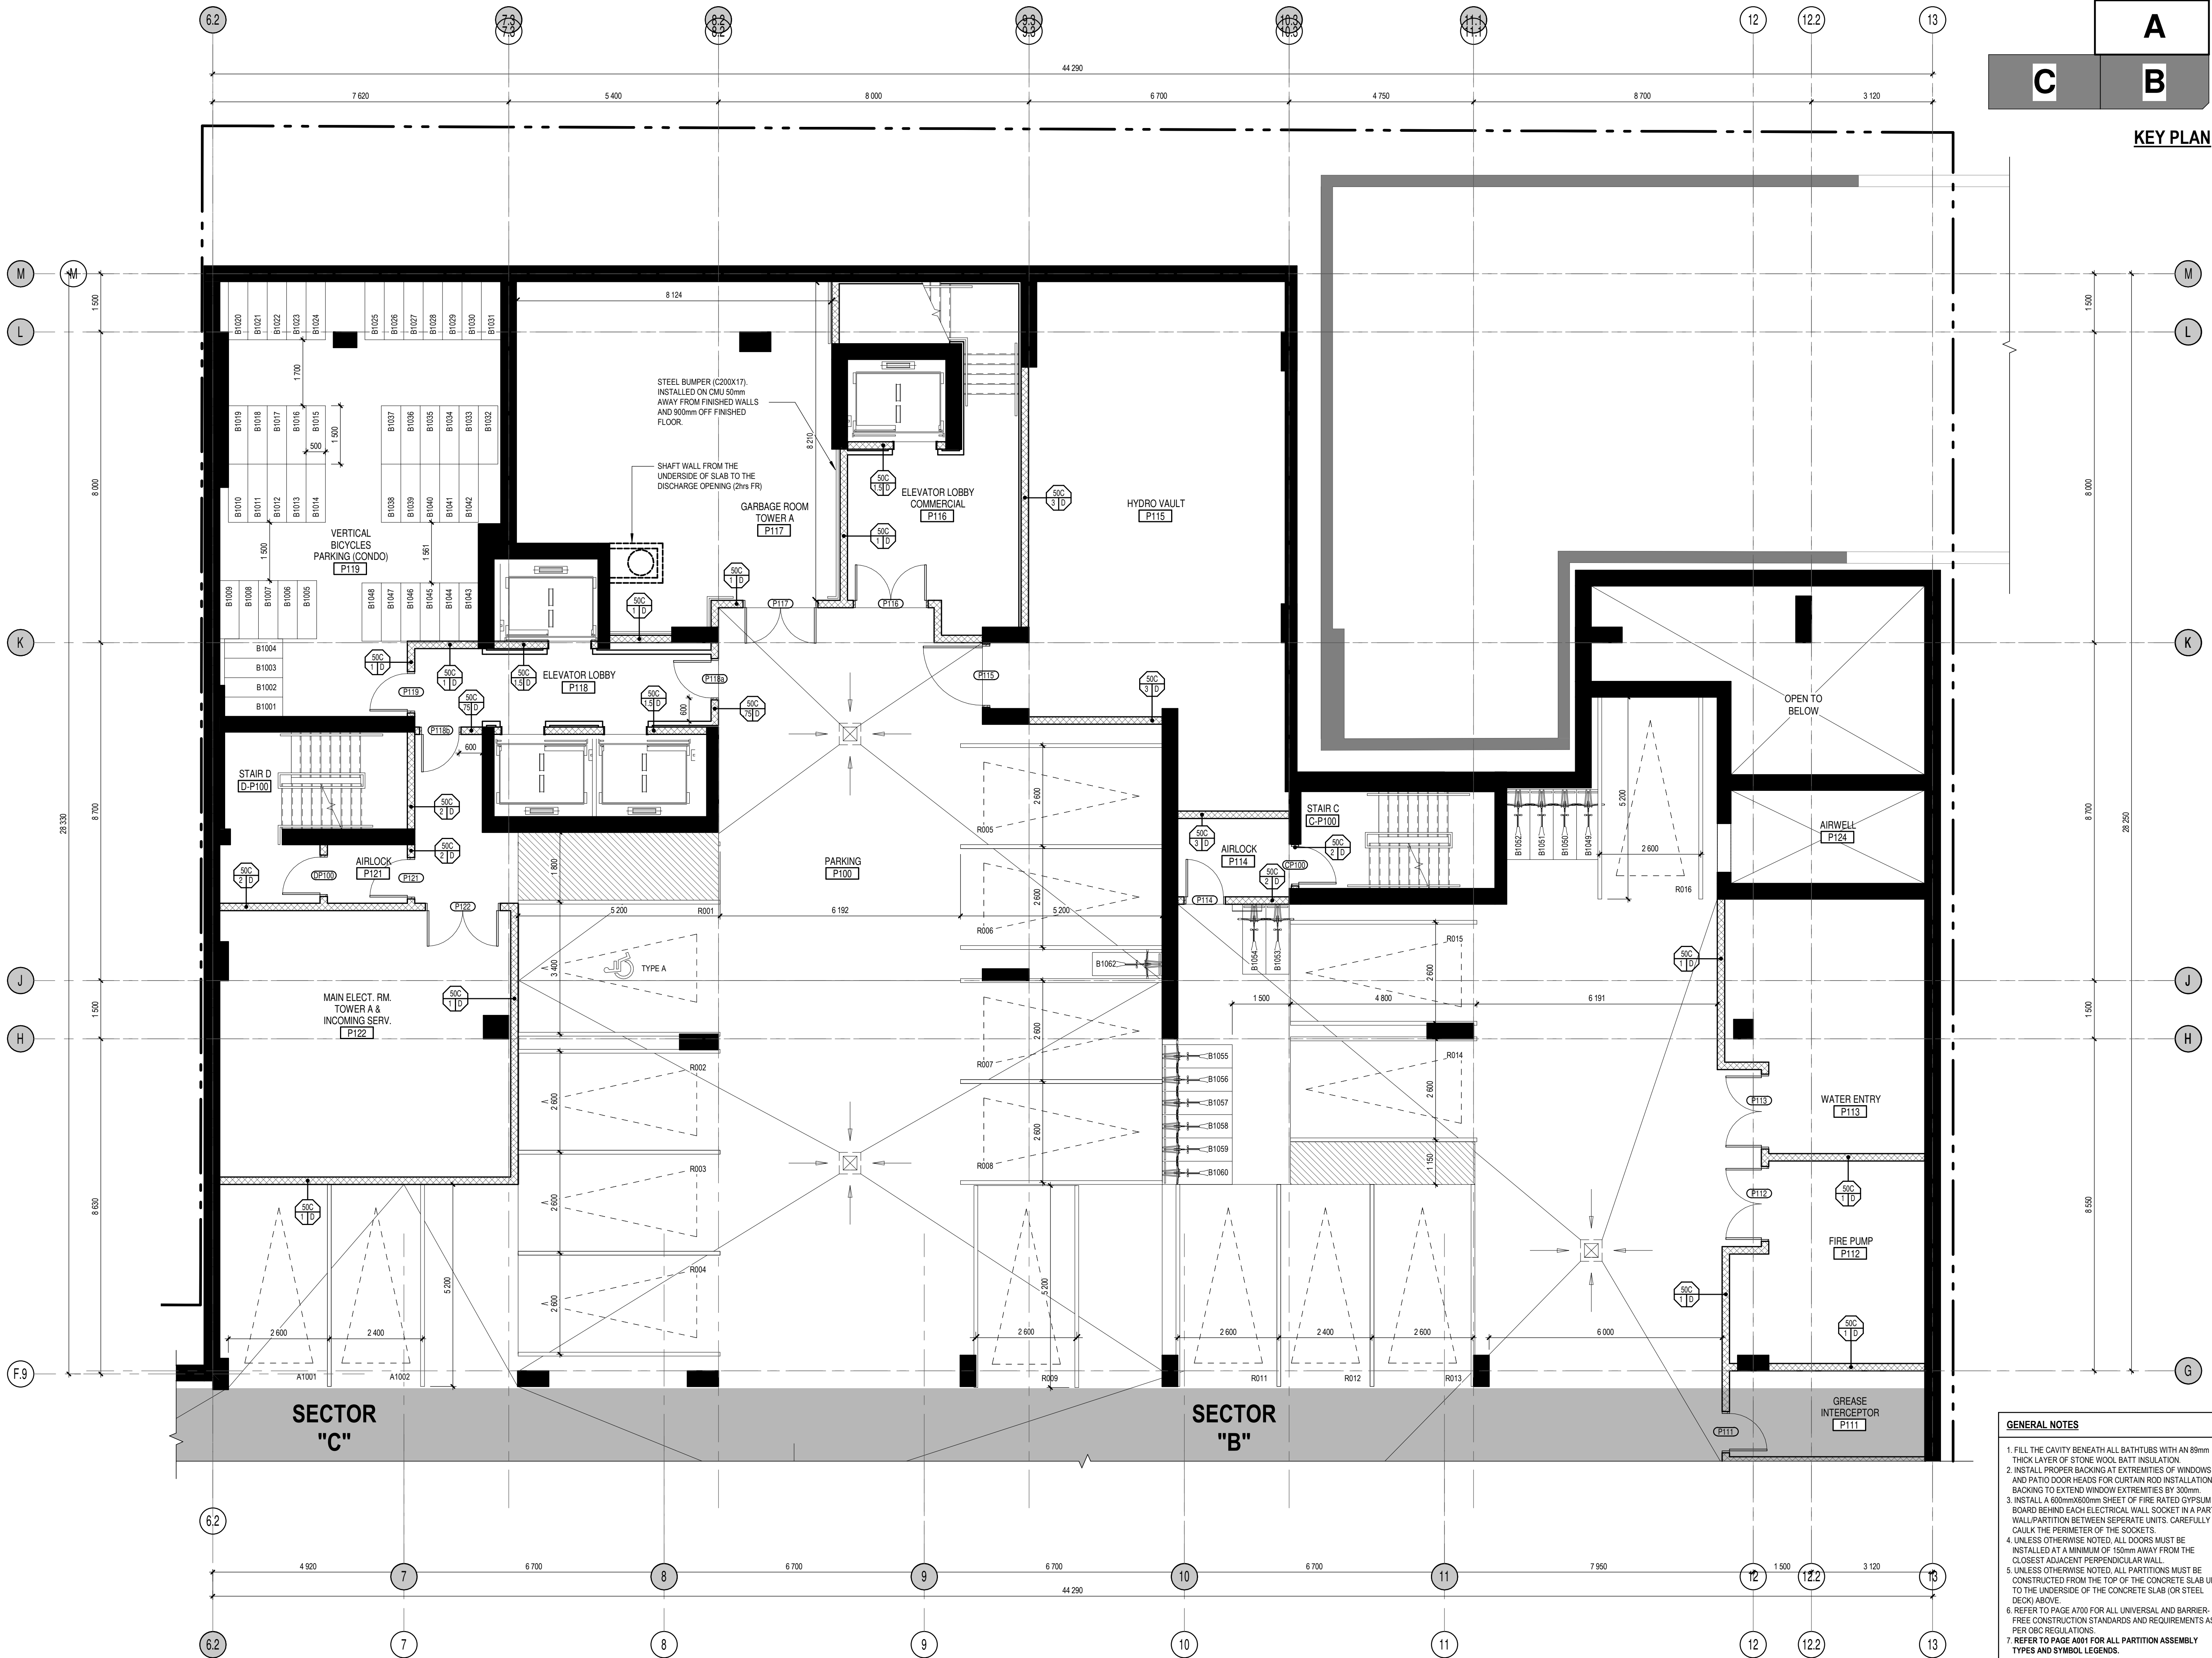

GENERAL NOTES

1. FILL THE CAVITY BENEATH ALL BATHTUBS WITH AN 89mm THICK LAYER OF STONE WOOL BATT INSULATION.
2. INSTALL PROPER BACKING AT EXTREMITIES OF WINDOWS AND PATIO DOOR HEADS FOR CURTAIN ROD INSTALLATION. BACKING TO EXTEND WINDOW EXTREMITIES BY 300mm.
3. INSTALL A 600mmx600mm SHEET OF FIRE RATED GYPSUM BOARD BEHIND EACH ELECTRICAL WALL SOCKET IN A PARTY WALL PARTITION BETWEEN SEPARATE UNITS. CAREFULLY CAULK THE PERIMETER OF THE SOCKETS.
4. UNLESS OTHERWISE NOTED, ALL DOORS MUST BE INSTALLED AT A MINIMUM OF 150mm AWAY FROM THE CLOSEST ADJACENT PERPENDICULAR WALL.
5. UNLESS OTHERWISE NOTED, ALL PARTITIONS MUST BE CONSTRUCTED FROM THE TOP OF THE CONCRETE SLAB UP TO THE UNDERSIDE OF THE CONCRETE SLAB (OR STEEL DECK) ABOVE.
6. REFER TO PAGE A700 FOR ALL UNIVERSAL AND BARRIER-FREE CONSTRUCTION STANDARDS AND REQUIREMENTS AS PER OSC REGULATIONS.
7. REFER TO PAGE A001 FOR ALL PARTITION ASSEMBLY TYPES AND SYMBOL LEGENDS.

NOTES GÉNÉRALES General Notes

1. Ces documents d'architecture sont la propriété exclusive de NEUF architectes et ne pourront être utilisés, reproduits ou copiés sans autorisation écrite préalable. / These architectural documents are the exclusive property of NEUF architects and cannot be used, copied or reproduced without written pre-authorization.
2. Les dimensions apparaissant aux documents doivent être vérifiées par l'entrepreneur avant le début des travaux. / All dimensions which appear on the documents must be verified by the contractor before to start the work.
3. Veuillez aviser l'architecte de toute dimension erreur et/ou divergences entre ces documents et ceux des autres professionnels. / The architect must be notified of all errors, omissions and discrepancies between these documents and those of the others professionals.
4. Les dimensions sur ces documents doivent être lues et non mesurées. / The dimensions on these documents must be read and not measured.

MÉCANIQUE ÉLECTRIQUE Mechanical Electrical

Smith + Andersen
1605, Garry Avenue, Suite 508, Ottawa, ON K1Z 1G3
T 613 234 9643 smithandandersen.com

STRUCTURE Structural

Goodeve Manhire Inc.
19-77, Auriga Drive, Ottawa, ON K2E 7Z7
T 613 226 4559 goodevemanhire.ca

ARCHITECTURE DE PAYSAGE Landscape Architect

James B. Lennox & Associates
5333, Garry Avenue, Ottawa, ON, K1G 1A6
T 613 722 5168 jbla.ca

CIVIL Civil

Novatech Eng. Consultants Ltd.
240, Michel Cowland Drive, Suite 200, Ottawa ON K2M 1P6
T 613 234 9643 novatech-eng.com

ARCHITECTES Architect


NEUF architect(e)s SENCRL
630, boul. René-Lévesque O. 32e étage, Montréal QC H3B 1S6
T 514 847 1117 NEUFarchitectes.com

SCEAU / Seal



NEUF

ARCHITECT(E)S

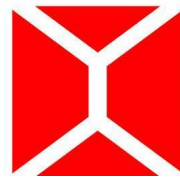

NEUF ARCHITECTES SENCRL

CLIENT Client



OUVRAGE Project

MOON - PARKING, PODIUM & RENTAL TOWER "C"

EMPLACEMENT Location

**383 ALBERT ST.
OTTAWA, ON**

NO PROJET No.

11679.00

NO RÉVISION

0	FOUNDATION PERMIT	2019.03.22
1	COORDINATION MTG. # 4	2019.04.09
2	SITE PLAN APPLICATION REVISION	2019.05.03

DATE (aa-mm-jj)

DESSINÉ PAR Drawn by

CR/PV/RB

DATE (aa-mm-jj)

02/19/19

TITRE DU DESSIN Drawing Title

**UNDERGROUND
PARKING 1 BLOW-UP
PLAN "A"**

REVISION Revision

2

VÉRIFIÉ PAR Checked

LH/AC

ÉCHELLE Scale

1 : 75

NO. DESSIN Dwg Number

A200-A

C:\Fichiers Revit\Locaux\11679_Arch_C_Central_R18_crouault.rvt



GENERAL NOTES

1. FILL THE CAVITY BENEATH ALL BATHTUBS WITH AN 89mm THICK LAYER OF STONE WOOL BATT INSULATION.
2. INSTALL PROPER BACKING AT EXTREMITIES OF WINDOWS AND PATIO DOOR HEADS FOR CURTAIN ROD INSTALLATION. BACKING TO EXTEND WINDOW EXTREMITIES BY 300mm.
3. INSTALL A 600mmx800mm SHEET OF FIRE RATED GYPSUM BOARD BEHIND EACH ELECTRICAL WALL SOCKET IN A PARTY WALL PARTITION BETWEEN SEPARATE UNITS. CAREFULLY CAULK THE PERIMETER OF THE SOCKETS.
4. UNLESS OTHERWISE NOTED, ALL DOORS MUST BE INSTALLED AT A MINIMUM OF 150mm AWAY FROM THE CLOSEST ADJACENT PERPENDICULAR WALL.
5. UNLESS OTHERWISE NOTED, ALL PARTITIONS MUST BE CONSTRUCTED FROM THE TOP OF THE CONCRETE SLAB UP TO THE UNDERSIDE OF THE CONCRETE SLAB (OR STEEL DECK) ABOVE.
6. REFER TO PAGE A700 FOR ALL UNIVERSAL AND BARRIER-FREE CONSTRUCTION STANDARDS AND REQUIREMENTS AS PER CBC REGULATIONS.
7. REFER TO PAGE A001 FOR ALL PARTITION ASSEMBLY TYPES AND SYMBOL LEGENDS.

NOTES GÉNÉRALES General Notes

1. Ces documents d'architecture sont la propriété exclusive de NEUF architect(e)s et ne pourront être utilisés, reproduits ou copiés sans autorisation écrite préalable. / These architectural documents are the exclusive property of NEUF architect(e)s and cannot be used, copied or reproduced without written pre-authorization.
2. Les dimensions apparaissant aux documents doivent être vérifiées par l'entrepreneur avant le début des travaux. / All dimensions which appear on the documents must be verified by the contractor before to start the work.
3. Veuillez aviser l'architecte de toute dimension erreur et/ou divergences entre ces documents et ceux des autres professionnels. / The architect must be notified of all errors, omissions and discrepancies between these documents and those of the others professionals.
4. Les dimensions sur ces documents doivent être lues et non mesurées. / The dimensions on these documents must be read and not measured.

MÉCANIQUE ÉLECTRIQUE Mechanical Electrical

Smith + Andersen
1605, Garry Avenue, Suite 500, Ottawa, ON K1Z 1G3
T 613 230 1186 smithandersen.com

STRUCTURE Structural

Goodeve Manhire Inc.
18-77, Auriga Drive, Ottawa, ON K2E 7Z7
T 613 226 4558 goodevemanhire.ca

ARCHITECTURE DE PAYSAGE Landscape Architect

James B. Lennox & Associates
5333, Garry Avenue, Ottawa, ON, K1H 5A5
T 613 722 5168 jbla.ca

CIVIL Civil

Novatech Eng. Consultants Ltd.
240, Michael Cowpland Drive, Suite 200, Ottawa ON K2M 1P6
T 613 234 9843 novatech-eng.com

ARCHITECTES Architect


NEUF architect(e)s SENCRL
630, boul. René-Lévesque O, 32e étage, Montréal QC H3B 1S6
T 514 847 1117 NEUFarchitectes.com

SCEAU / Seal



NEUF

ARCHITECT(E)S

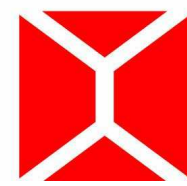

NEUF ARCHITECTES SENCRL

CLIENT Client



OUVRAGE Project

MOON - PARKING, PODIUM & RENTAL TOWER "C"

EMPLACEMENT Location
**383 ALBERT ST.
OTTAWA, ON**

NO PROJET No.
11679.00

NO	RÉVISION	DATE (aa-mm-jj)
0	FOUNDATION PERMIT	2019.03.22
1	COORDINATION MTG. # 4	2019.04.09
2	SITE PLAN APPLICATION REVISION	2019.05.03

DESSINÉ PAR Drawn by
CR/PP/RB
DATE (aa.mm.jj)
02/19/19

VÉRIFIÉ PAR Checked
LH/AC
ÉCHELLE Scale
1 : 75

TITRE DU DESSIN Drawing Title

**UNDERGROUND
PARKING 1 BLOW UP
PLAN "B"**


REVISION Revision

NO. DESSIN Dwg Number

2

A200-B

C:\Fichiers Revit\Locaux\11679_Arch_C_Central_R18_crouault.rvt

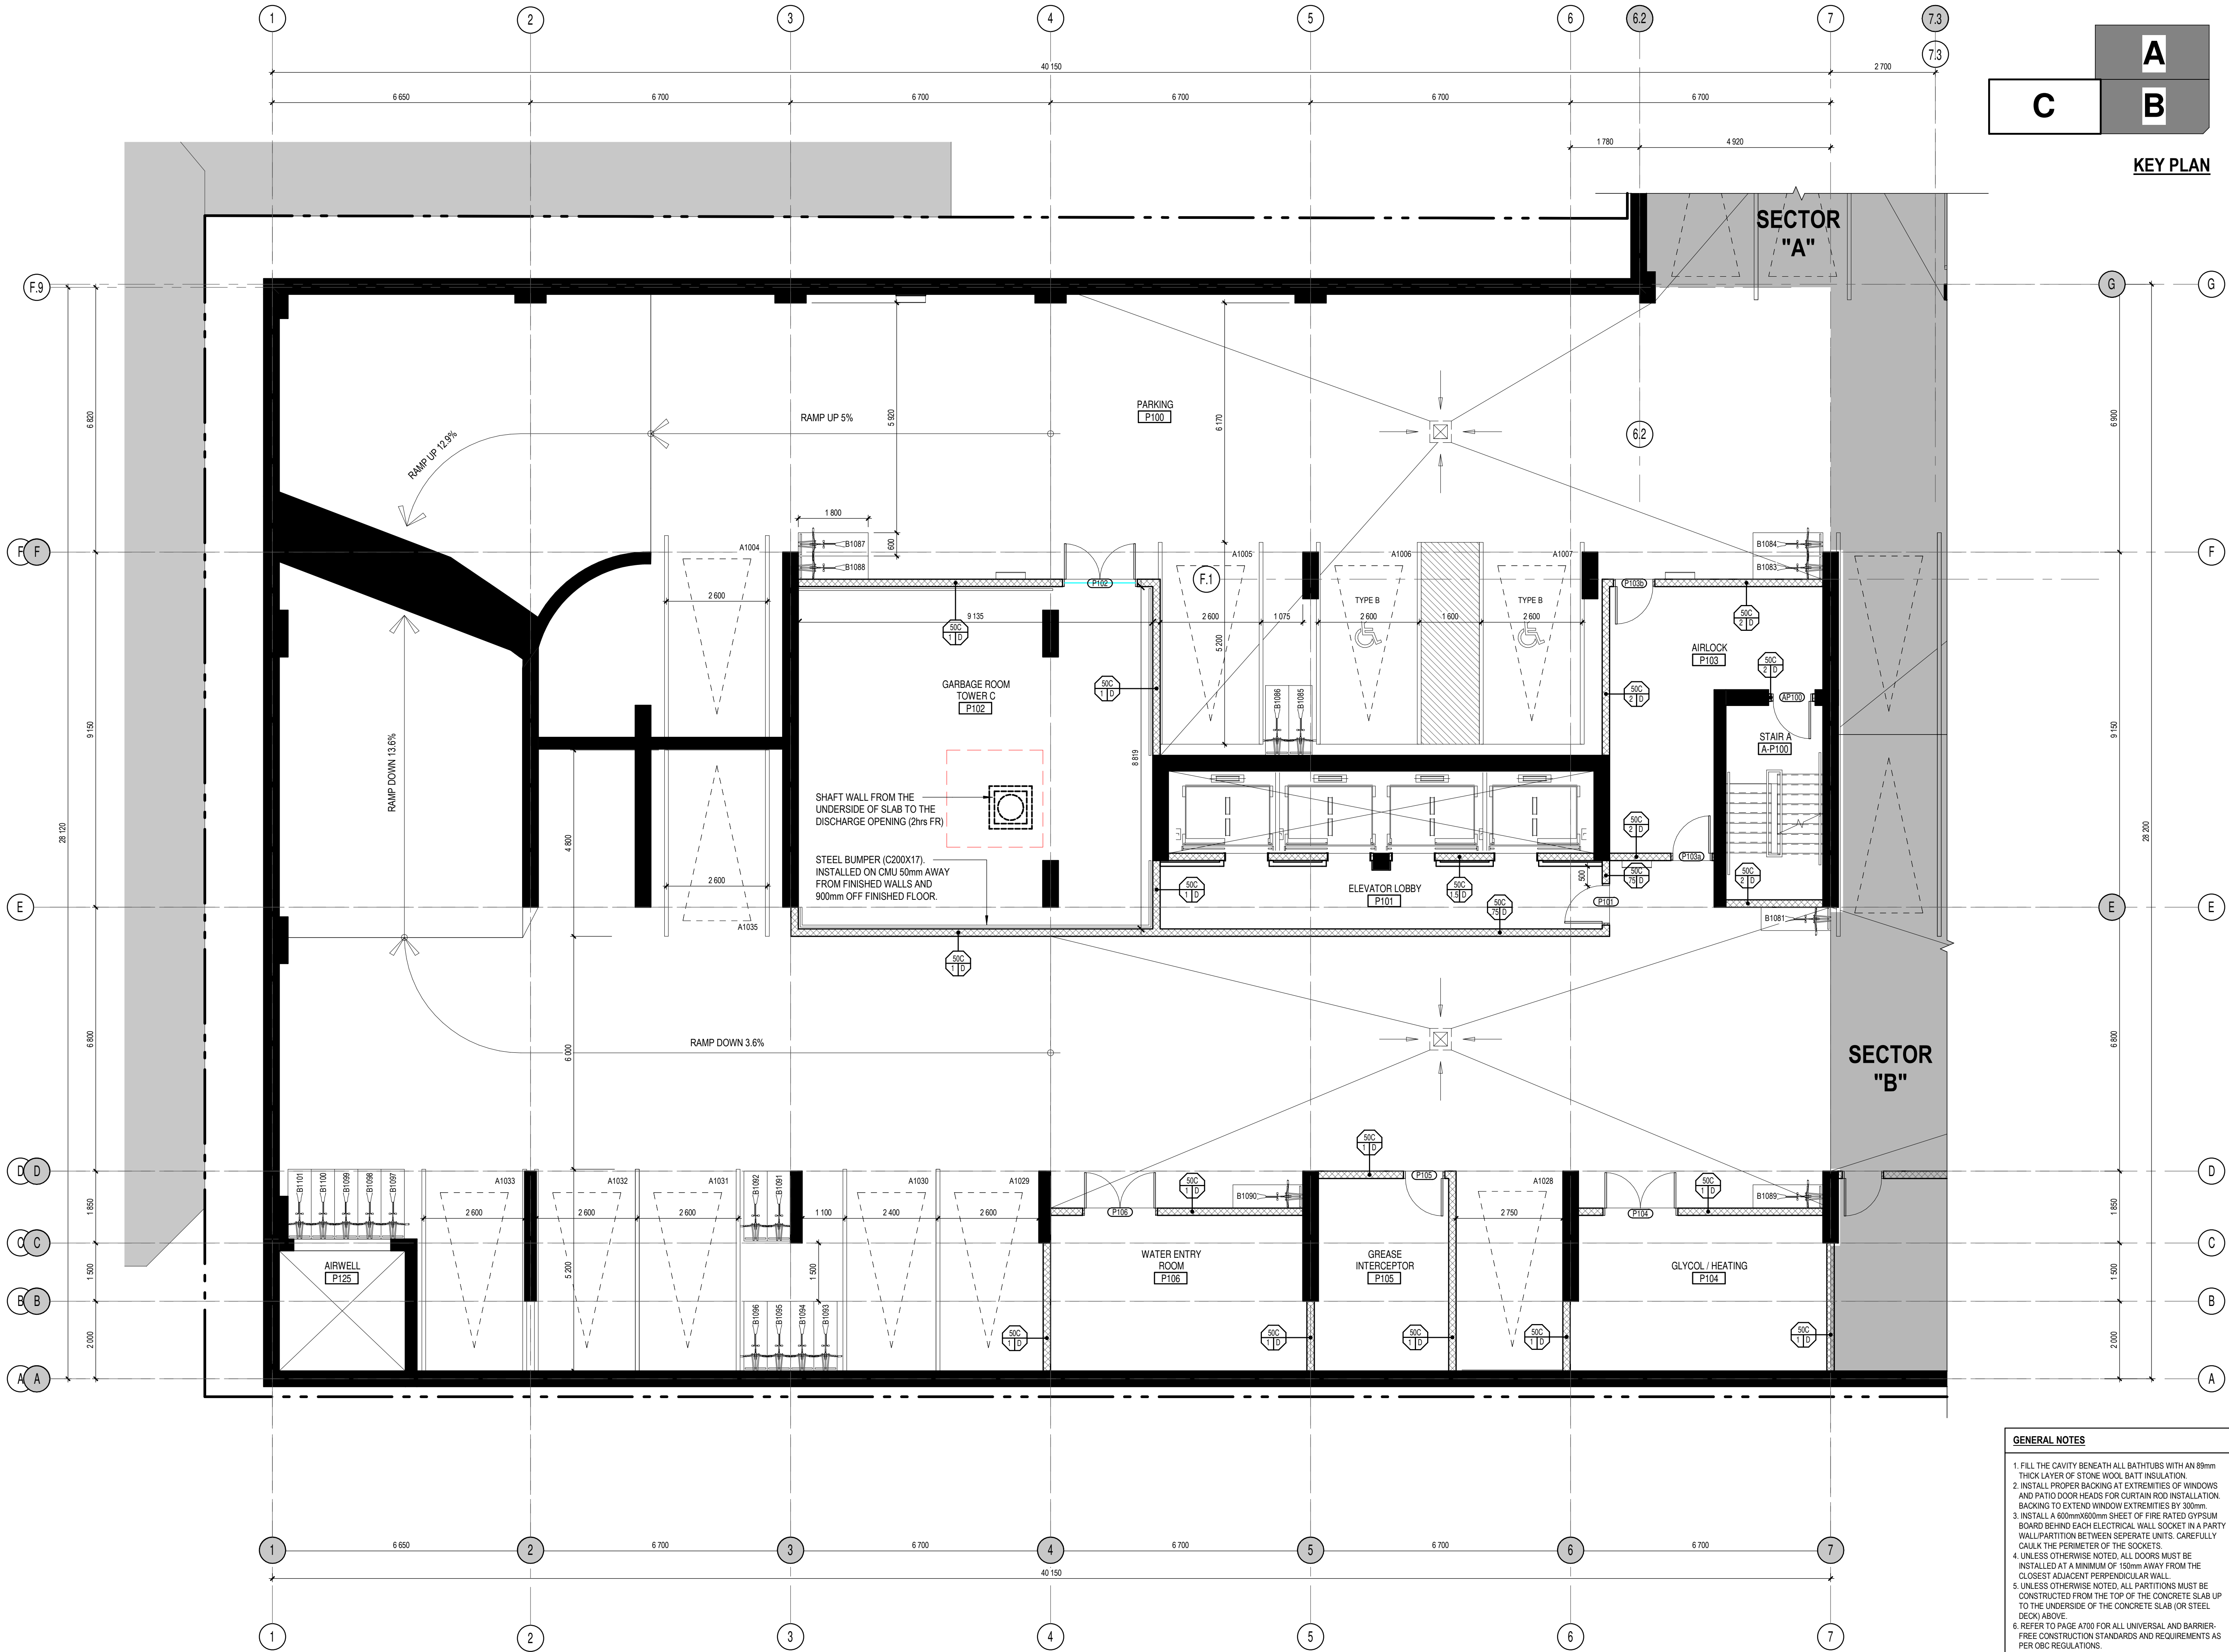

GENERAL NOTES

1. FILL THE CAVITY BENEATH ALL BATHTUBS WITH AN 89mm THICK LAYER OF STONE WOOL BATT INSULATION.
2. INSTALL PROPER BACKING AT EXTREMITIES OF WINDOWS AND PATIO DOOR HEADS FOR CURTAIN ROD INSTALLATION. BACKING TO EXTEND WINDOW EXTREMITIES BY 300mm.
3. INSTALL A 600mmX600mm SHEET OF FIRE RATED GYPSUM BOARD BEHIND EACH ELECTRICAL WALL SOCKET IN A PARTY WALL/PARTITION BETWEEN SEPERATE UNITS. CAREFULLY CAULK THE PERIMETER OF THE SOCKETS.
4. UNLESS OTHERWISE NOTED, ALL DOORS MUST BE INSTALLED AT A MINIMUM OF 150mm AWAY FROM THE CLOSEST ADJACENT PERPENDICULAR WALL.
5. UNLESS OTHERWISE NOTED, ALL PARTITIONS MUST BE CONSTRUCTED FROM THE TOP OF THE CONCRETE SLAB UP TO THE UNDERSIDE OF THE CONCRETE SLAB (OR STEEL DECK) ABOVE.
6. REFER TO PAGE A700 FOR ALL UNIVERSAL AND BARRIER-FREE CONSTRUCTION STANDARDS AND REQUIREMENTS AS PER OSC REGULATIONS.
7. REFER TO PAGE A001 FOR ALL PARTITION ASSEMBLY TYPES AND SYMBOL LEGENDS.

NOTES GÉNÉRALES General Notes

1. Ces documents d'architecture sont la propriété exclusive de NEUF architect(e)s et ne doivent être utilisés, reproduits ou copiés sans autorisation écrite préalable. / These architectural documents are the exclusive property of NEUF architect(e)s and cannot be used, copied or reproduced without written pre-authorization.
2. Les dimensions apparaissant aux documents doivent être vérifiées par l'entrepreneur avant le début des travaux. / All dimensions which appear on the documents must be verified by the contractor before to start the work.
3. Veuillez aviser l'architecte de toute dimension erreur et/ou divergences entre ces documents et ceux des autres professionnels. / The architect must be notified of all errors, omissions and discrepancies between these documents and those of the others professionals.
4. Les dimensions sur ces documents doivent être lues et non mesurées. / The dimensions on these documents must be read and not measured.

MÉCANIQUE ÉLECTRIQUE Mechanical Electrical

Smith + Andersen
1605, Carling Avenue, Suite 500, Ottawa, ON K1Z 1G3
T 613 234 9643 novatecheng.com

STRUCTURE Structural

Goodeve Manhire Inc.
18-77, Auriga Drive, Ottawa, ON K2E 7Z7
T 613 226 4558 goodeveanhire.ca

ARCHITECTURE DE PAYSAGE Landscape Architect

James B. Lennox & Associates
5332, Carling Avenue, Ottawa, ON, K1H 5A6
T 613 722 5168 jbla.ca

CIVIL Civil

Novatech Eng. Consultants Ltd.
240, Michal Cowland Drive, Suite 200, Ottawa ON K2M 1P6
T 613 234 9643 novatecheng.com

ARCHITECTES Architect


NEUF architect(e)s SENCRL
630, boul. René-Lévesque O. 32e étage, Montréal QC H3B 1S6
T 514 847 1117 NEUFarchitectes.com

SCEAU / Seal



NEUF

ARCHITECT(E)S

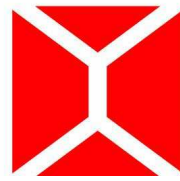

NEUF ARCHITECTES SENCRL

CLIENT Client



OUVRAGE Project

MOON - PARKING, PODIUM & RENTAL TOWER "C"

EMPLACEMENT Location
**383 ALBERT ST.
OTTAWA, ON**

NO PROJET No.
11679.00

NO	REVISION	DATE (aa-mm-jj)
0	FOUNDATION PERMIT	2019.03.22
1	COORDINATION MTG. # 4	2019.04.09
2	SITE PLAN APPLICATION REVISION	2019.05.03

DESSINÉ PAR Drawn by
CR/PV/RB

DATE (aa-mm-jj)
02/18/19

TITRE DU DESSIN Drawing Title

**UNDERGROUND
PARKING 1 BLOW-UP
PLAN "C"**


REVISION Revision

NO. DESSIN Dwg Number

2

A200-C

C:\Fichiers Revit\Logaux\11679_Arch_C_Central_R18_crouault.rvt

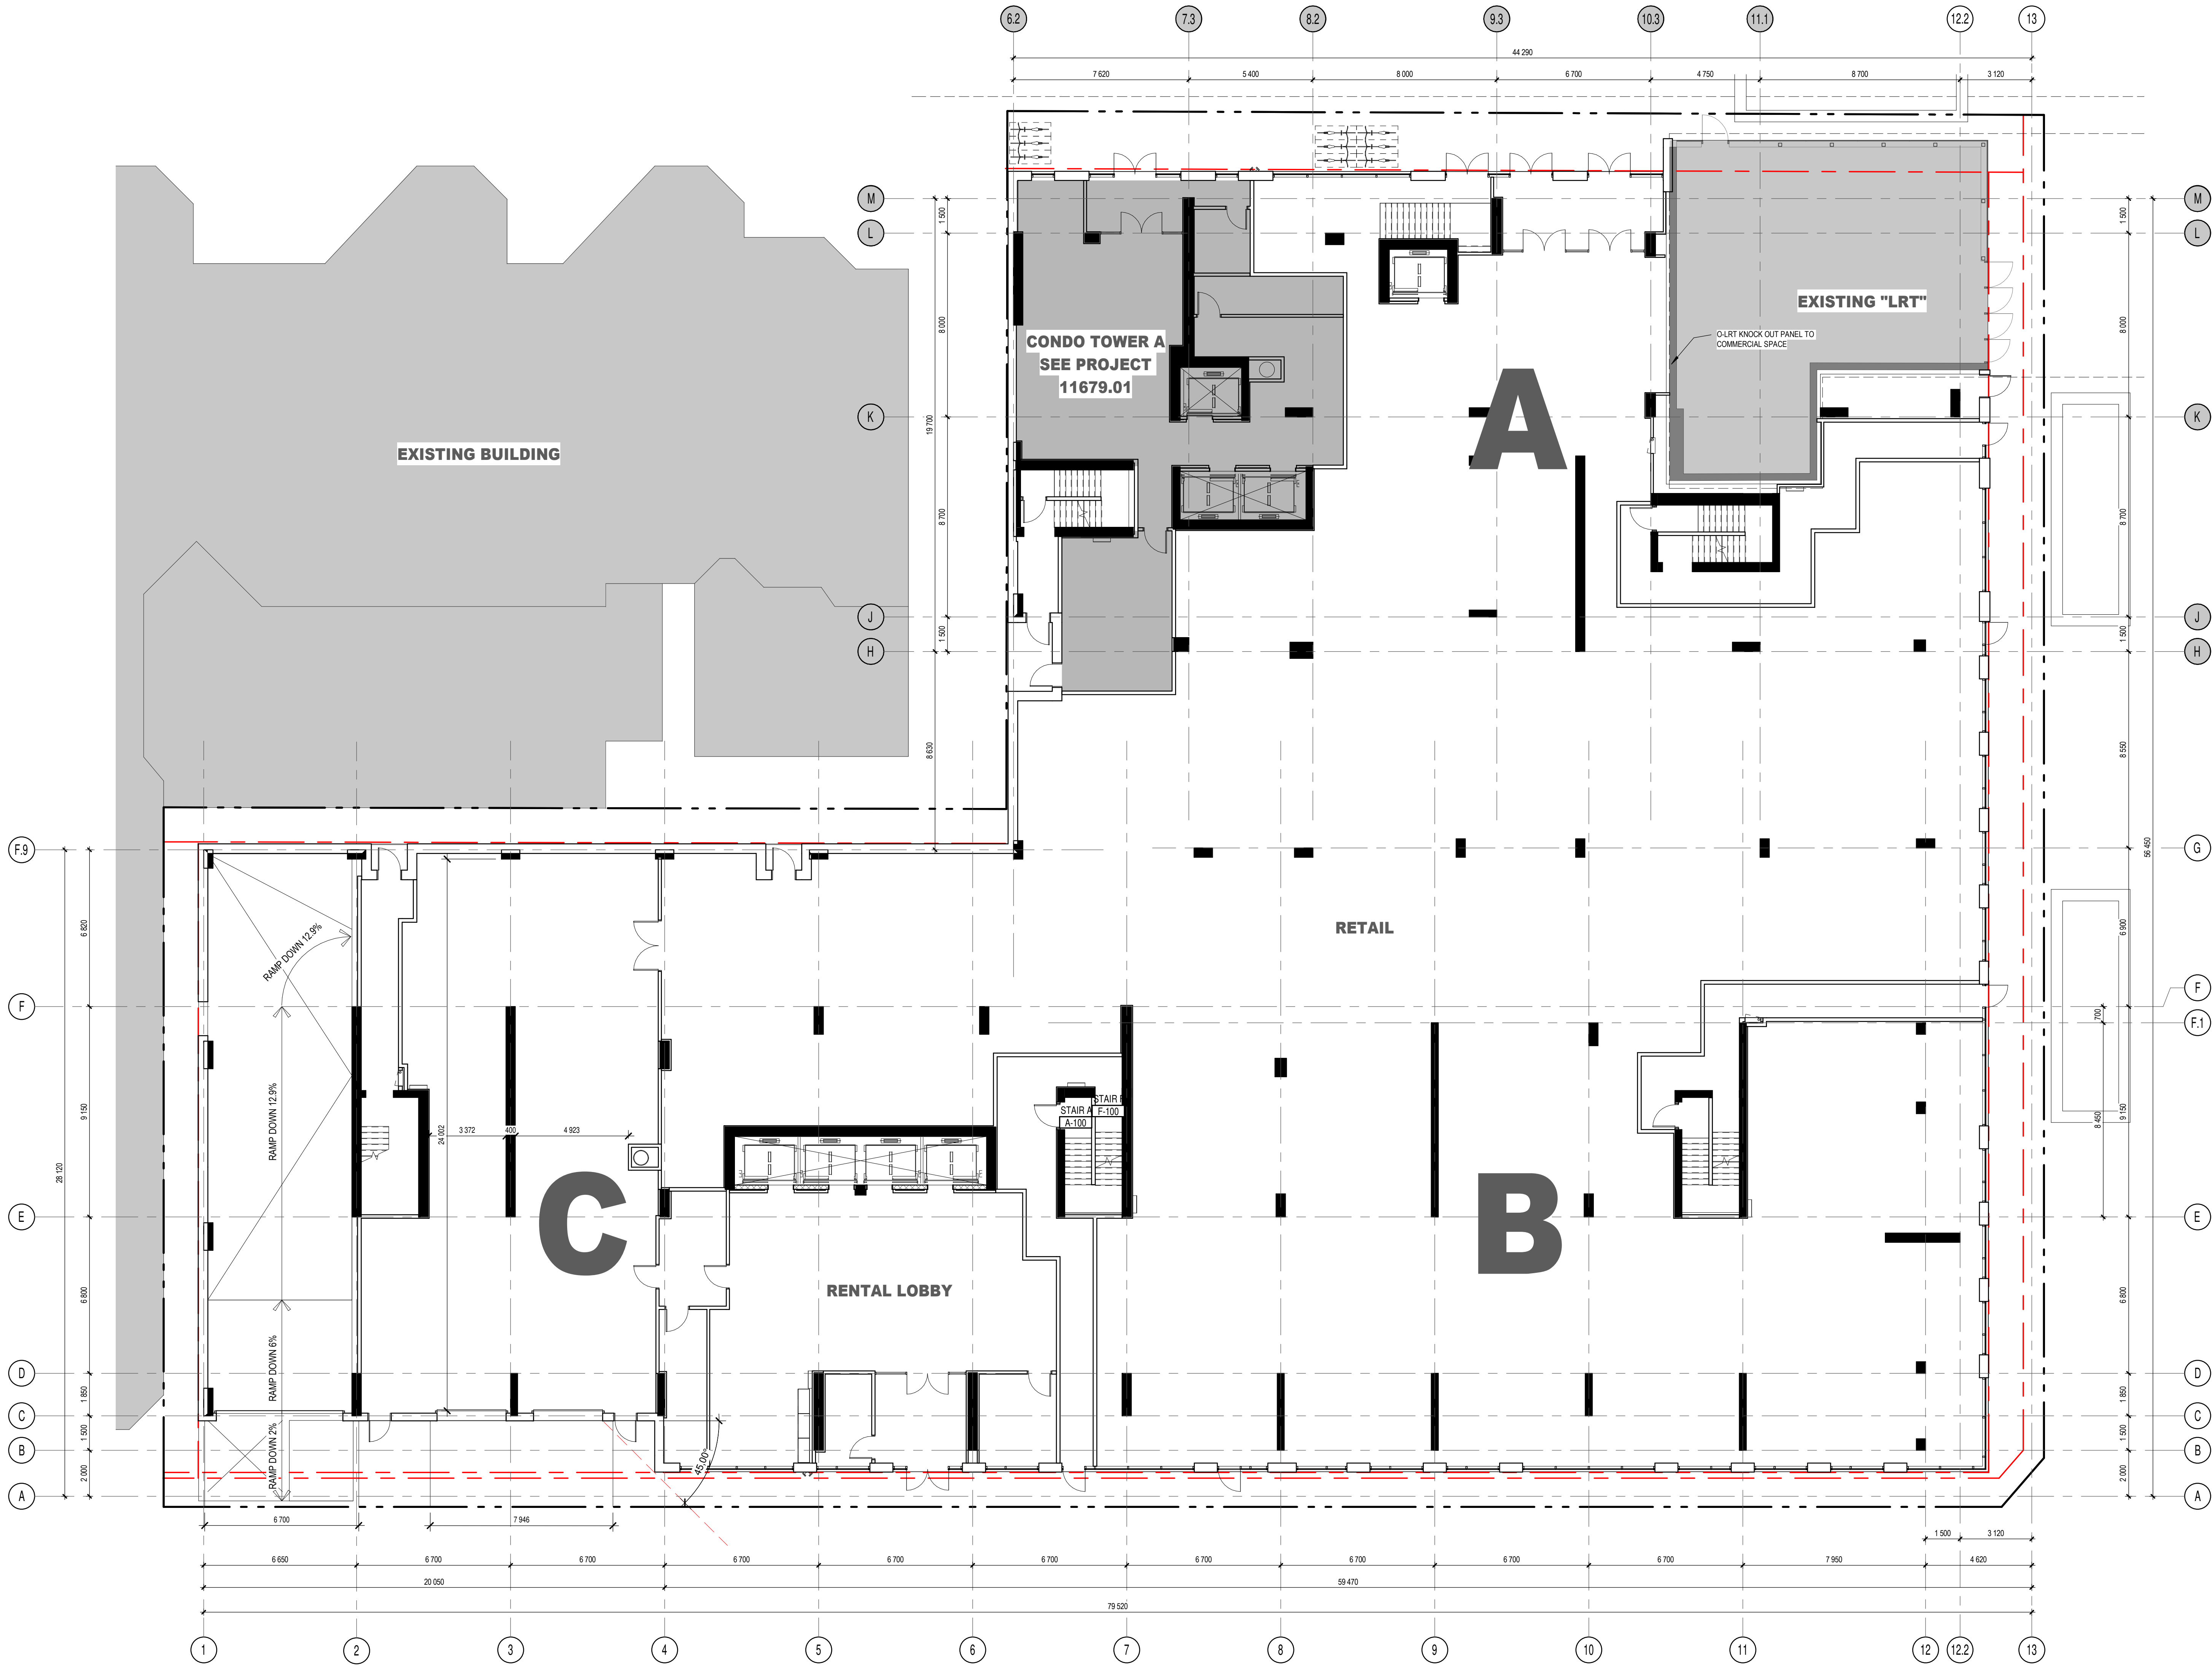

NOTES GÉNÉRALES General Notes

1. Ces documents d'architecture sont la propriété exclusive de NEUF architectes et ne doivent être utilisés, reproduits ou copiés sans autorisation écrite préalable. / These architectural documents are the exclusive property of NEUF architectes and cannot be used, copied or reproduced without written pre-authorization.
2. Les dimensions apparaissant aux documents doivent être vérifiées par l'entrepreneur avant le début des travaux. / All dimensions which appear on the documents must be verified by the contractor before to start the work.
3. Veuillez aviser l'architecte de toute dimension erreur et/ou divergences entre ces documents et ceux des autres professionnels. / The architect must be notified of all errors, omissions and discrepancies between these documents and those of the others professionals.
4. Les dimensions sur ces documents doivent être lues et non mesurées. / The dimensions on these documents must be read and not measured.

MÉCANIQUE ÉLECTRIQUE Mechanical Electrical

Smith + Andersen
1605, Garry Avenue, Suite 500, Ottawa, ON K1Z 1G3
T 613 230 1188 smithandersen.com

STRUCTURE Structural

Goodeve Manhire Inc.
19-77, Auriga Drive, Ottawa, ON K2E 7Z7
T 613 226 4558 goodevemanhire.ca

ARCHITECTURE DE PAYSAGE Landscape Architect

James B. Lennox & Associates
533, Garry Avenue, Ottawa, ON, K1H 5A5
T 613 722 5168 jbla.ca

CIVIL Civil

Novatech Eng. Consultants Ltd.
240, Michael Cowland Drive, Suite 200, Ottawa ON K2M 1P6
T 613 234 9643 novatech-eng.com

ARCHITECTES Architect


NEUF architect(e)s SENCRL
630, boul. René-Lévesque O. 32e étage, Montréal QC H3B 1S6
T 514 847 1117 NEUFarchitectes.com

SCEAU / Seal



NEUF

ARCHITECT(E)S

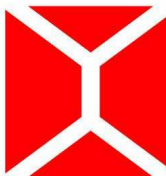

NEUF ARCHITECTES SENCRL

CLIENT Client



OUVRAGE Project

MOON - PARKING, PODIUM & RENTAL TOWER "C"

EMPLACEMENT Location

**383 ALBERT ST.
OTTAWA, ON**

NO PROJET No.

11679.00

NO RÉVISION

NO	RÉVISION	DATE (aa-mm-jj)
0	COORDINATION	2019.03.22
1	COORDINATION MTG. # 4	2019.04.09
2	SITE PLAN APPLICATION REVISION	2019.05.03

DESSINÉ PAR Drawn by

CR/PV/RB

DATE (aa-mm-jj)

FEB 2019

TITRE DU DESSIN Drawing Title

**GROUND FLOOR
OVERALL PLAN**

VÉRIFIÉ PAR Checked

LH/AC

DATE (aa-mm-jj)

ÉCHELLE Scale

1 : 125


RÉVISION Revision

NO. DESSIN Dwg Number

2

A201

C:\Fichiers Revit\Logaux\11679_Arch_C_Central_R18_crouault.rvt

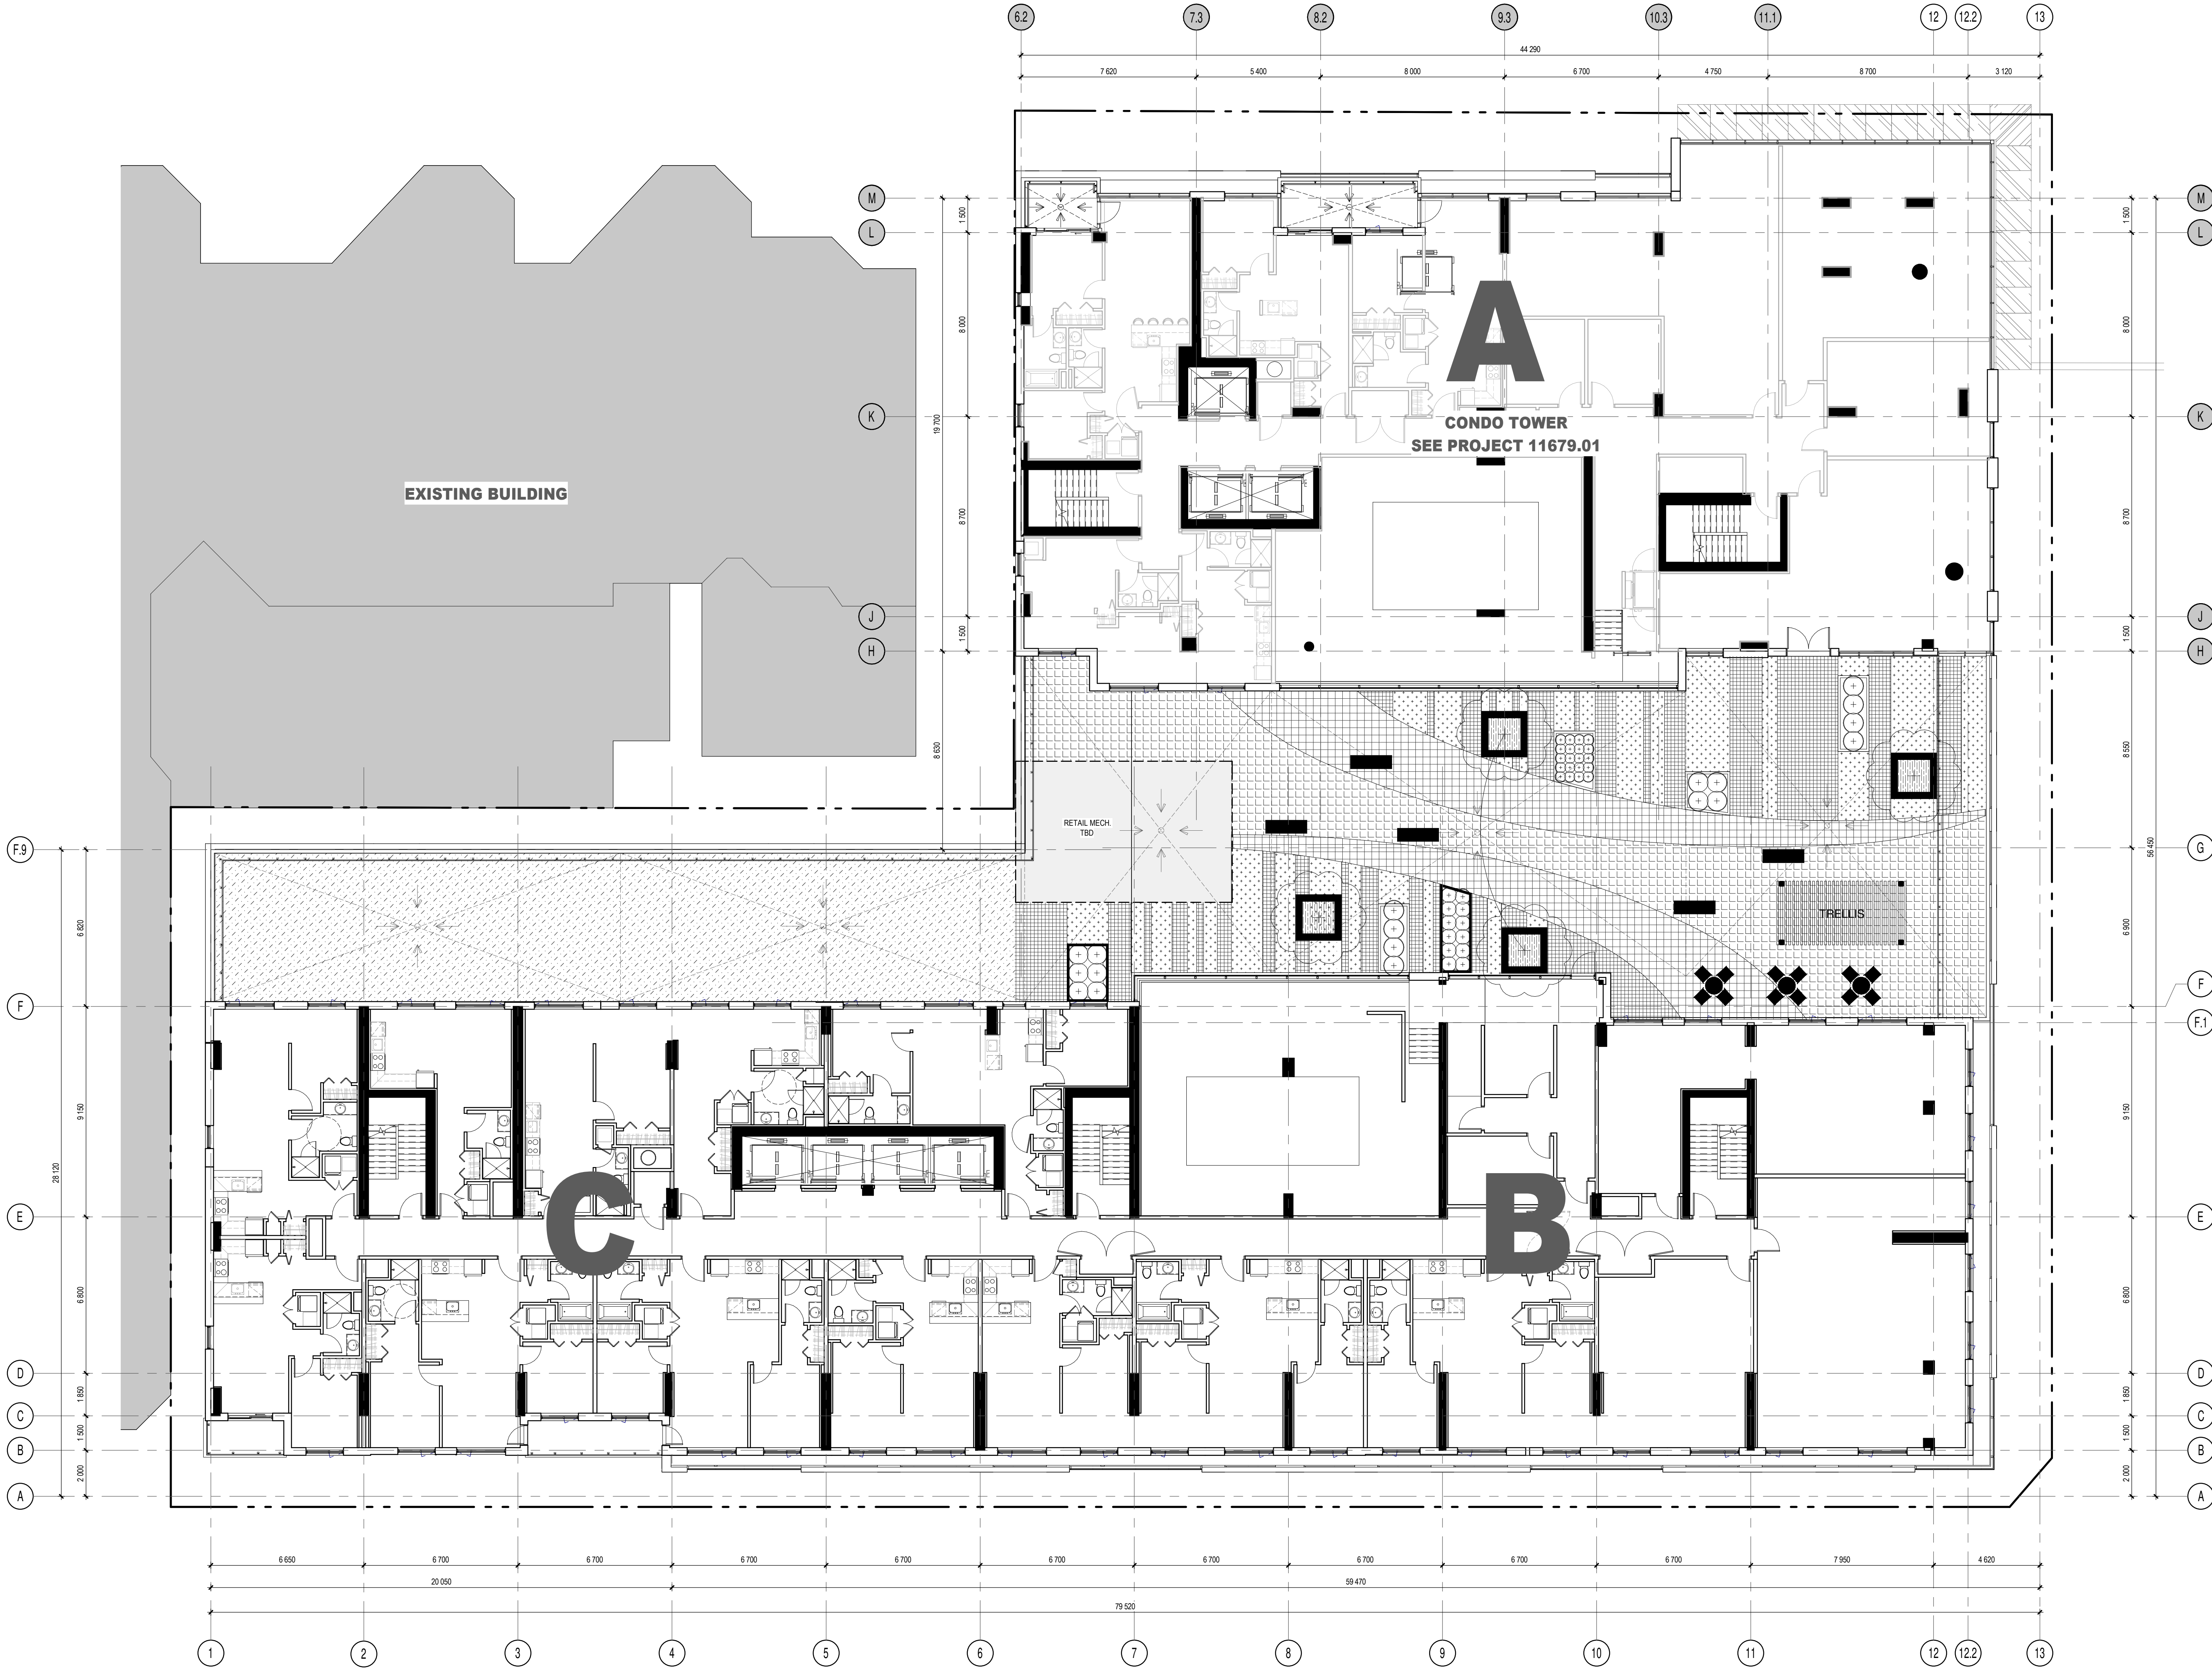

NOTES GÉNÉRALES General Notes

1. Ces documents d'architecture sont la propriété exclusive de NEUF architect(e)s et ne doivent être utilisés, reproduits ou copiés sans autorisation écrite préalable. / These architectural documents are the exclusive property of NEUF architect(e)s and cannot be used, copied or reproduced without written pre-authorization.
2. Les dimensions apparaissant sur ces documents doivent être vérifiées par l'entrepreneur avant le début des travaux. / All dimensions which appear on the documents must be verified by the contractor before to start the work.
3. Veuillez aviser l'architecte de toute dimension erreur et/ou divergences entre ces documents et ceux des autres professionnels. / The architect must be notified of all errors, omissions and discrepancies between these documents and those of the others professionals.
4. Les dimensions sur ces documents doivent être lues et non mesurées. / The dimensions on these documents must be read and not measured.

MÉCANIQUE ÉLECTRIQUE Mechanical Electrical

Smith + Andersen
1605, Garry Avenue, Suite 500, Ottawa, ON K1Z 1G3
T 613 230 1188 smithandandersen.com

STRUCTURE Structural

Goodeve Manhire Inc.
19-77, Auriga Drive, Ottawa, ON K2E 7Z7
T 613 226 4558 goodevemanhire.ca

ARCHITECTURE DE PAYSAGE Landscape Architect

James B. Lennox & Associates
533, Garry Avenue, Ottawa, ON, K1H 5A5
T 613 722 5168 jbla.ca

CIVIL Civil

Novatech Eng. Consultants Ltd.
240, Michael Cowland Drive, Suite 200, Ottawa ON K2M 1P6
T 613 234 9643 novatech-eng.com

ARCHITECTES Architect


NEUF architect(e)s SENCRL
630, boul. René-Lévesque O, 32e étage, Montréal QC H3B 1S6
T 514 847 1117 NEUFarchitectes.com

SCEAU / Seal



NEUF

ARCHITECT(E)S

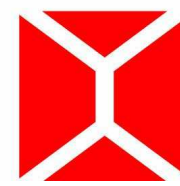

NEUF ARCHITECTES SENCRL

CLIENT Client



OUVRAGE Project

MOON - PARKING, PODIUM & RENTAL TOWER "C"

EMPLACEMENT Location
383 ALBERT ST.
OTTAWA, ON

NO PROJET No.
11679.00

NO	RÉVISION	DATE (aa-mm-jj)
0	COORDINATION	2019.03.22
1	COORDINATION MTG. # 4	2019.04.09
2	SITE PLAN APPLICATION REVISION	2019.05.03

DESSINÉ PAR Drawn by
CR/PV/RB
DATE (aa-mm-jj)
FEB 2019

VÉRIFIÉ PAR Checked
LH/AC
ÉCHELLE Scale
1 : 125

TITRE DU DESSIN Drawing Title

**2nd FLOOR OVERALL
PLAN**


RÉVISION Revision

NO. DESSIN Dwg Number

2

A202

C:\Fichiers Revit\Local\11679_Arch_C_Central_R18_crouault.rvt

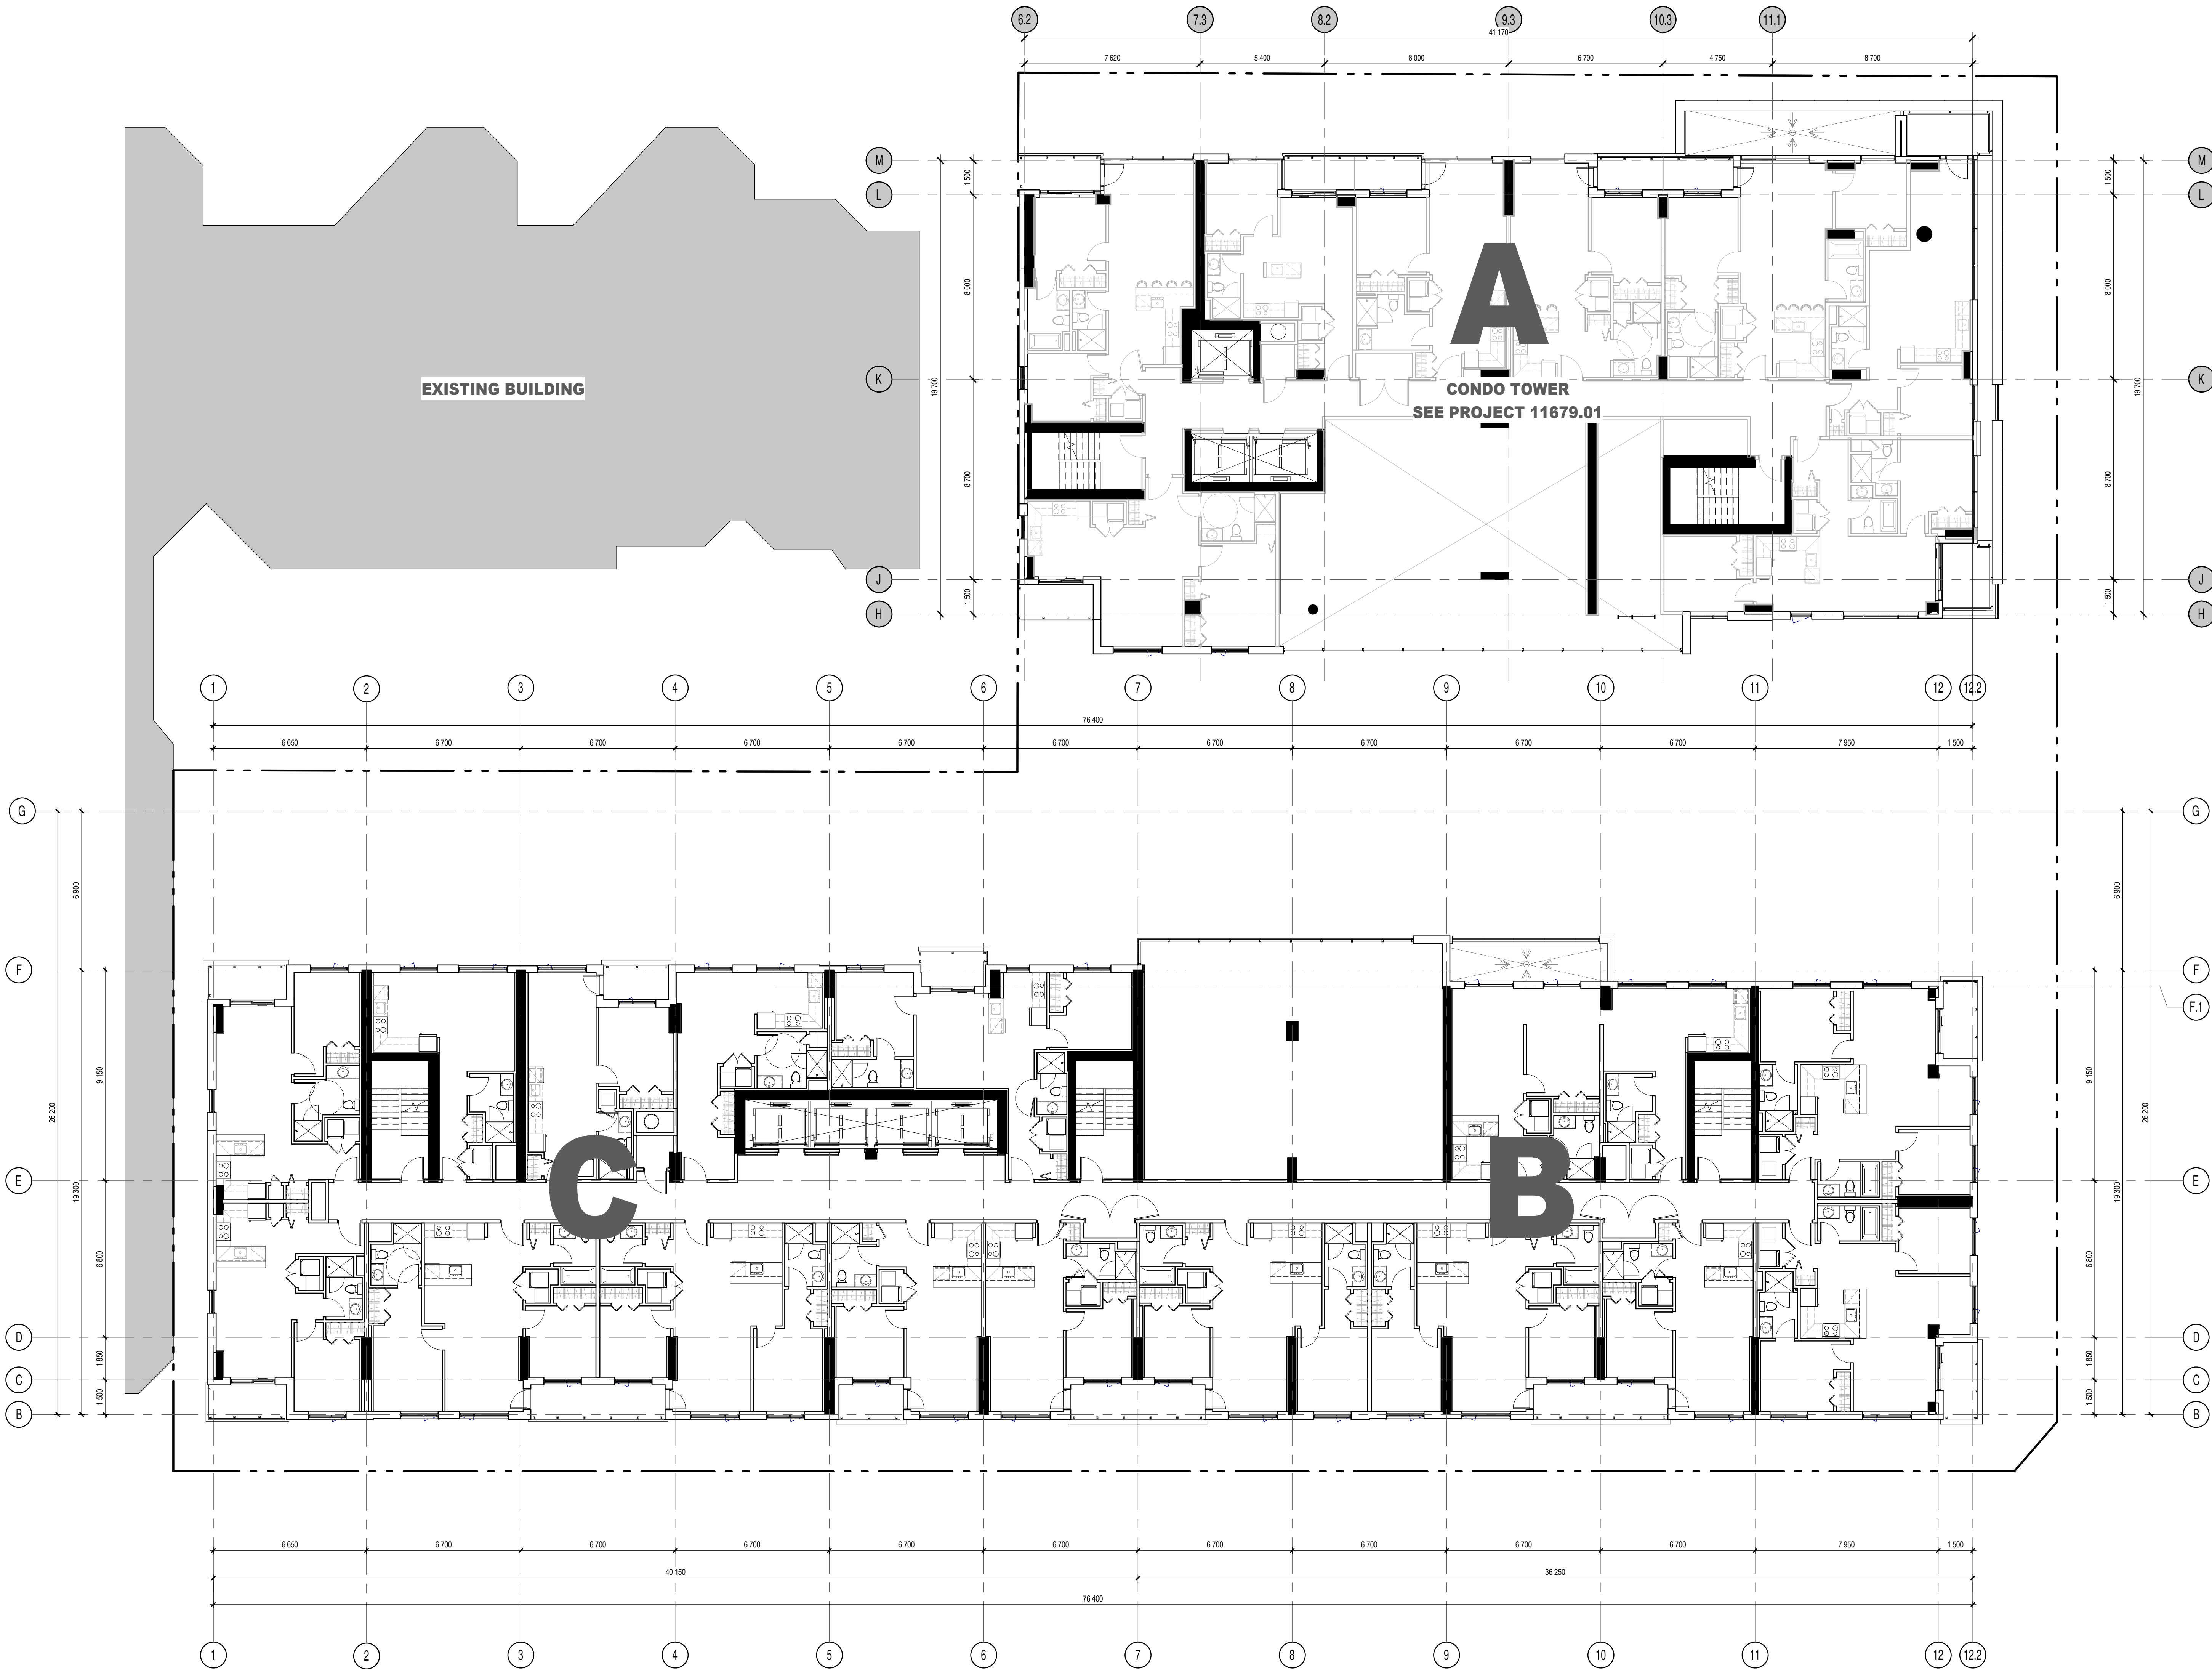

NOTES GÉNÉRALES General Notes

1. Ces documents d'architecture sont la propriété exclusive de NEUF architect(e)s et ne doivent être utilisés, reproduits ou copiés sans autorisation écrite préalable. / These architectural documents are the exclusive property of NEUF architect(e)s and cannot be used, copied or reproduced without written pre-authorization.
2. Les dimensions apparaissant sur ces documents doivent être vérifiées par l'entrepreneur avant le début des travaux. / All dimensions which appear on the documents must be verified by the contractor before to start the work.
3. Veuillez aviser l'architecte de toute dimension erreur et/ou divergences entre ces documents et ceux des autres professionnels. / The architect must be notified of all errors, omissions and discrepancies between these documents and those of the others professionals.
4. Les dimensions sur ces documents doivent être lues et non mesurées. / The dimensions on these documents must be read and not measured.

MÉCANIQUE ÉLECTRIQUE Mechanical Electrical

Smith + Andersen
1605, Carling Avenue, Suite 500, Ottawa, ON K2E 7Z7
T 613 230 1188 smithandandersen.com

STRUCTURE Structural

Goodeve Manhire Inc.
19-77, Auriga Drive, Ottawa, ON K2E 7Z7
T 613 226 4558 goodevemanhire.ca

ARCHITECTURE DE PAYSAGE Landscape Architect

James B. Lennox & Associates
5333, Carling Avenue, Ottawa, ON, K2H 5A6
T 613 722 5168 jbla.ca

CIVIL Civil

Novatech Eng. Consultants Ltd.
240, Michael Cowpland Drive, Suite 200, Ottawa ON K2M 1P6
T 613 234 9643 novatech-eng.com

ARCHITECTES Architect


NEUF architect(e)s SENCRL
630, boul. René-Lévesque O. 32e étage, Montréal QC H3B 1S6
T 514 847 1117 NEUFarchitectes.com

SCEAU / Seal



NEUF

ARCHITECT(E)S

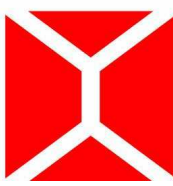

NEUF ARCHITECTES SENCRL

CLIENT Client



OUVRAGE Project

MOON - PARKING, PODIUM & RENTAL TOWER "C"

EMPLACEMENT Location
**383 ALBERT ST.
OTTAWA, ON**

NO PROJET No.
11679.00

NO RÉVISION

NO	RÉVISION	DATE (aa-mm-jj)
0	COORDINATION	2019.03.22
1	COORDINATION MTG. # 4	2019.04.09
2	SITE PLAN APPLICATION REVISION	2019.05.03

DESSINÉ PAR Drawn by

CR/PV/RB

DATE (aa-mm-jj)

FEB 2019

TITRE DU DESSIN Drawing Title

3rd FLOOR OVERALL

PLAN

VÉRIFIÉ PAR Checked

LH/AC

ÉCHELLE Scale

1 : 125

RÉVISION Revision

2

NO. DESSIN Dwg Number

A203

C:\Fichiers Revit\Local\11679_Arch_C_Central_R18_crouault.rvt



NOTES GÉNÉRALES General Notes

1. Ces documents d'architecture sont la propriété exclusive de NEUF architectes et ne pourront être utilisés, reproduits ou copiés sans autorisation écrite préalable. / These architectural documents are the exclusive property of NEUF architectes and cannot be used, copied or reproduced without written pre-authorization.
2. Les dimensions apparaissant aux documents doivent être vérifiées par l'entrepreneur avant le début des travaux. / All dimensions which appear on the documents must be verified by the contractor before to start the work.
3. Veuillez aviser l'architecte de toute dimension erreur et/ou divergences entre ces documents et ceux des autres professionnels. / The architect must be notified of all errors, omissions and discrepancies between these documents and those of the others professionals.
4. Les dimensions sur ces documents doivent être lues et non mesurées. / The dimensions on these documents must be read and not measured.

MÉCANIQUE ÉLECTRIQUE Mechanical Electrical

Smith + Andersen
1605, Carling Avenue, Suite 500, Ottawa, ON K1Z 1G3
T 613 230 1188 smithandersen.com

STRUCTURE Structural

Goodeve Manhire Inc.
19-77, Auriga Drive, Ottawa, ON K2E 7Z7
T 613 226 4559 goodevemanhire.ca

ARCHITECTURE DE PAYSAGE Landscape Architect

James B. Lemx & Associates
5332, Carling Avenue, Ottawa, ON, K1H 5A6
T 613 722 5168 jbla.ca

CIVIL Civil

Novatech Eng. Consultants Ltd.
240, Michael Cowpland Drive, Suite 200, Ottawa ON K2M 1P6
T 613 234 9643 novatech-eng.com

ARCHITECTES Architect


NEUF architect(e)s SENCRL
630, boul. René-Lévesque O. 32e étage, Montréal QC H3B 1S6
T 514 847 1117 NEUFarchitectes.com

SCEAU / Seal



NEUF

ARCHITECT(E)S

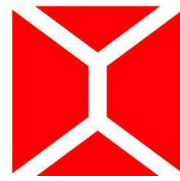

NEUF ARCHITECTES SENCRL

CLIENT Client



OUVRAGE Project

MOON - PARKING, PODIUM & RENTAL TOWER "C"

EMPLACEMENT Location
**383 ALBERT ST.
OTTAWA, ON**

NO PROJET No.
11679.00

NO	REVISION	DATE (aa-mm-jj)
0	COORDINATION	2019.03.22
1	COORDINATION MTG. # 4	2019.04.09
2	SITE PLAN APPLICATION REVISION	2019.05.03

DESSINÉ PAR Drawn by
CR/PV/RB
DATE (aa-mm-jj)
FEB 2019

VÉRIFIÉ PAR Checked
LH/AC
ÉCHELLE Scale
1 : 125

TITRE DU DESSIN Drawing Title

**4th FLOOR OVERALL
PLAN**

REVISION Revision

NO. DESSIN Dwg Number

2

A204

C:\Fichiers Revit\Logaux\11679_Arch_C_Central_R18_crouault.rvt



NOTES GÉNÉRALES General Notes

1. Ces documents d'architecture sont la propriété exclusive de NEUF architectes et ne doivent être utilisés, reproduits ou copiés sans autorisation écrite préalable. / These architectural documents are the exclusive property of NEUF architects and cannot be used, copied or reproduced without written pre-authorization.
2. Les dimensions apparaissant aux documents doivent être vérifiées par l'entrepreneur avant le début des travaux. / All dimensions which appear on the documents must be verified by the contractor before to start the work.
3. Veuillez aviser l'architecte de toute dimension erreur et/ou divergences entre ces documents et ceux des autres professionnels. / The architect must be notified of all errors, omissions and discrepancies between these documents and those of the others professionals.
4. Les dimensions sur ces documents doivent être lues et non mesurées. / The dimensions on these documents must be read and not measured.

MÉCANIQUE ÉLECTRIQUE Mechanical Electrical

Smith + Andersen
1605, Carling Avenue, Suite 500, Ottawa, ON K1Z 1G3
T 613 234 9643 smithandandersen.com

STRUCTURE Structural

Goodeve Manhire Inc.
19-77, Auriga Drive, Ottawa, ON K2E 7Z7
T 613 226 4559 goodevemanhire.ca

ARCHITECTURE DE PAYSAGE Landscape Architect

James B. Lennox & Associates
5333, Carling Avenue, Ottawa, ON, K1H 5A6
T 613 722 5168 jbla.ca

CIVIL Civil

Novatech Eng. Consultants Ltd.
240, Michael Cowpland Drive, Suite 200, Ottawa ON K2M 1P6
T 613 234 9643 novatech-eng.com

ARCHITECTES Architect


NEUF architect(e)s SENCRL
630, boul. René-Lévesque O. 32e étage, Montréal QC H3B 1S6
T 514 847 1117 NEUFarchitectes.com

SCEAU / Seal



NEUF

ARCHITECT(E)S

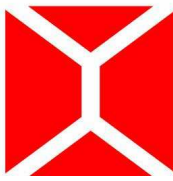

NEUF ARCHITECTES SENCRL

CLIENT Client



OUVRAGE Project

MOON - PARKING, PODIUM & RENTAL TOWER "C"

EMPLACEMENT Location
**383 ALBERT ST.
OTTAWA, ON**

NO PROJET No.
11679.00

NO	RÉVISION	DATE (aa-mm-jj)
0	COORDINATION	2019.03.22
1	COORDINATION MTG. # 4	2019.04.09
2	SITE PLAN APPLICATION REVISION	2019.05.03

DESSINÉ PAR Drawn by

CR/PV/RB

DATE (aa-mm-jj)

03/18/19

TITRE DU DESSIN Drawing Title

**5th TO 9th FLOOR
OVERALL PLAN**

VÉRIFIÉ PAR Checked

LH/AC

ÉCHELLE Scale

1 : 125

RÉVISION Revision

2

NO. DESSIN Dwg Number

A205

C:\Fichiers Revit\Localux11679_Arch_C_Central_R18_crouault.rvt



NOTES GÉNÉRALES General Notes

1. Ces documents d'architecture sont la propriété exclusive de NEUF architectes et ne doivent être utilisés, reproduits ou copiés sans autorisation écrite préalable. / These architectural documents are the exclusive property of NEUF architects and cannot be used, copied or reproduced without written pre-authorization.
2. Les dimensions apparaissant aux documents doivent être vérifiées par l'entrepreneur avant le début des travaux. / All dimensions which appear on the documents must be verified by the contractor before to start the work.
3. Veuillez aviser l'architecte de toute dimension erreur et/ou divergences entre ces documents et ceux des autres professionnels. / The architect must be notified of all errors, omissions and discrepancies between these documents and those of the others professionals.
4. Les dimensions sur ces documents doivent être lues et non mesurées. / The dimensions on these documents must be read and not measured.

MÉCANIQUE ÉLECTRIQUE Mechanical Electrical

Smith + Andersen
1605, Garry Avenue, Suite 500, Ottawa, ON K1Z 1G3
T 613 230 1188 smithandandersen.com

STRUCTURE Structural

Goodeve Manhire Inc.
19-77, Auriga Drive, Ottawa, ON K2E 7Z7
T 613 226 4558 goodevemanhire.ca

ARCHITECTURE DE PAYSAGE Landscape Architect

James B. Lennox & Associates
5333, Garry Avenue, Ottawa, ON, K1H 5A5
T 613 722 5168 jbla.ca

CIVIL Civil

Novatech Eng. Consultants Ltd.
240, Michael Cowland Drive, Suite 200, Ottawa ON K2M 1P6
T 613 234 9643 novatech-eng.com

ARCHITECTES Architect


NEUF architect(e)s SENCRL
630, boul. René-Lévesque O, 32e étage, Montréal QC H3B 1S6
T 514 847 1117 NEUFarchitectes.com

SCEAU / Seal



NEUF

ARCHITECT(E)S

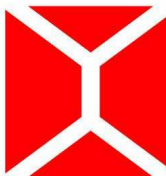

NEUF ARCHITECTES SENCRL

CLIENT Client



OUVRAGE Project

MOON - PARKING, PODIUM & RENTAL TOWER "C"

EMPLACEMENT Location
383 ALBERT ST.
OTTAWA, ON

NO PROJET No.
11679.00

NO RÉVISION

NO	RÉVISION	DATE (aa-mm-jj)
0	COORDINATION	2019.03.22
1	COORDINATION MTG. # 4	2019.04.09
2	SITE PLAN APPLICATION REVISION	2019.05.03

DESSINÉ PAR Drawn by

CR/PV/RB

DATE (aa.mm.jj)

FEB 2019

TITRE DU DESSIN Drawing Title

10th FLOOR OVERALL PLAN

RÉVISION Revision

RÉVISION	Revision	NO. DESSIN	Dwg Number
2		A210	

VÉRIFIÉ PAR Checked

LH/AC

DATE (aa.mm.jj)

FEB 2019

ÉCHELLE Scale

1 : 125

C:\Fichiers Revit\Local\11679_Arch_C_Central_R18_crouault.rvt



NOTES GÉNÉRALES General Notes

1. Ces documents d'architecture sont la propriété exclusive de NEUF architect(e)s et ne doivent être utilisés, reproduits ou copiés sans autorisation écrite préalable. / These architectural documents are the exclusive property of NEUF architect(e)s and cannot be used, copied or reproduced without written pre-authorization.
2. Les dimensions apparaissant aux documents doivent être vérifiées par l'entrepreneur avant le début des travaux. / All dimensions which appear on the documents must be verified by the contractor before to start the work.
3. Veuillez aviser l'architecte de toute dimension erreur et/ou divergences entre ces documents et ceux des autres professionnels. / The architect must be notified of all errors, omissions and discrepancies between these documents and those of the others professionals.
4. Les dimensions sur ces documents doivent être lues et non mesurées. / The dimensions on these documents must be read and not measured.

MÉCANIQUE ÉLECTRIQUE Mechanical Electrical

Smith + Andersen
1605, Carling Avenue, Suite 500, Ottawa, ON K1Z 1G3
T 613 230 1188 smithandandersen.com

STRUCTURE Structural

Goodeve Manhire Inc.
19-77, Auriga Drive, Ottawa, ON K2E 7Z7
T 613 226 4559 goodevemanhire.ca

ARCHITECTURE DE PAYSAGE Landscape Architect

James B. Lennox & Associates
5333, Carling Avenue, Ottawa, ON, K2H 5A5
T 613 722 5168 jbla.ca

CIVIL Civil

Novatech Eng. Consultants Ltd.
240, Michael Cowland Drive, Suite 200, Ottawa ON K2M 1P6
T 613 234 9643 novatech-eng.com

ARCHITECTES Architect


NEUF architect(e)s SENCRL
630, boul. René-Lévesque O. 32e étage, Montréal QC H3B 1S6
T 514 847 1117 NEUFarchitectes.com

SCEAU / Seal



NEUF

ARCHITECT(E)S

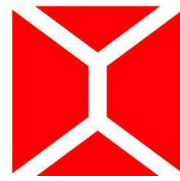

NEUF ARCHITECTES SENCRL

CLIENT Client



OUVRAGE Project

MOON - PARKING, PODIUM & RENTAL TOWER "C"

EMPLACEMENT Location
**383 ALBERT ST.
OTTAWA, ON**

NO PROJET No.
11679.00

NO	RÉVISION	DATE (aa-mm-jj)
0	COORDINATION	2019.03.22
1	COORDINATION MTG. # 4	2019.04.09
2	SITE PLAN APPLICATION REVISION	2019.05.03

DESSINÉ PAR Drawn by

CR/PV/RB

DATE (aa-mm-jj)

FEB 2019

TITRE DU DESSIN Drawing Title

**11th FLOOR OVERALL
PLAN**

RÉVISION Revision

NO. DESSIN Dwg Number

2

VERIFIÉ PAR Checked


LH/AC

ÉCHELLE Scale

1 : 125

A211

C:\Fichiers Revit\Locaux\11679_Arch_C_Central_R18_crouault.rvt

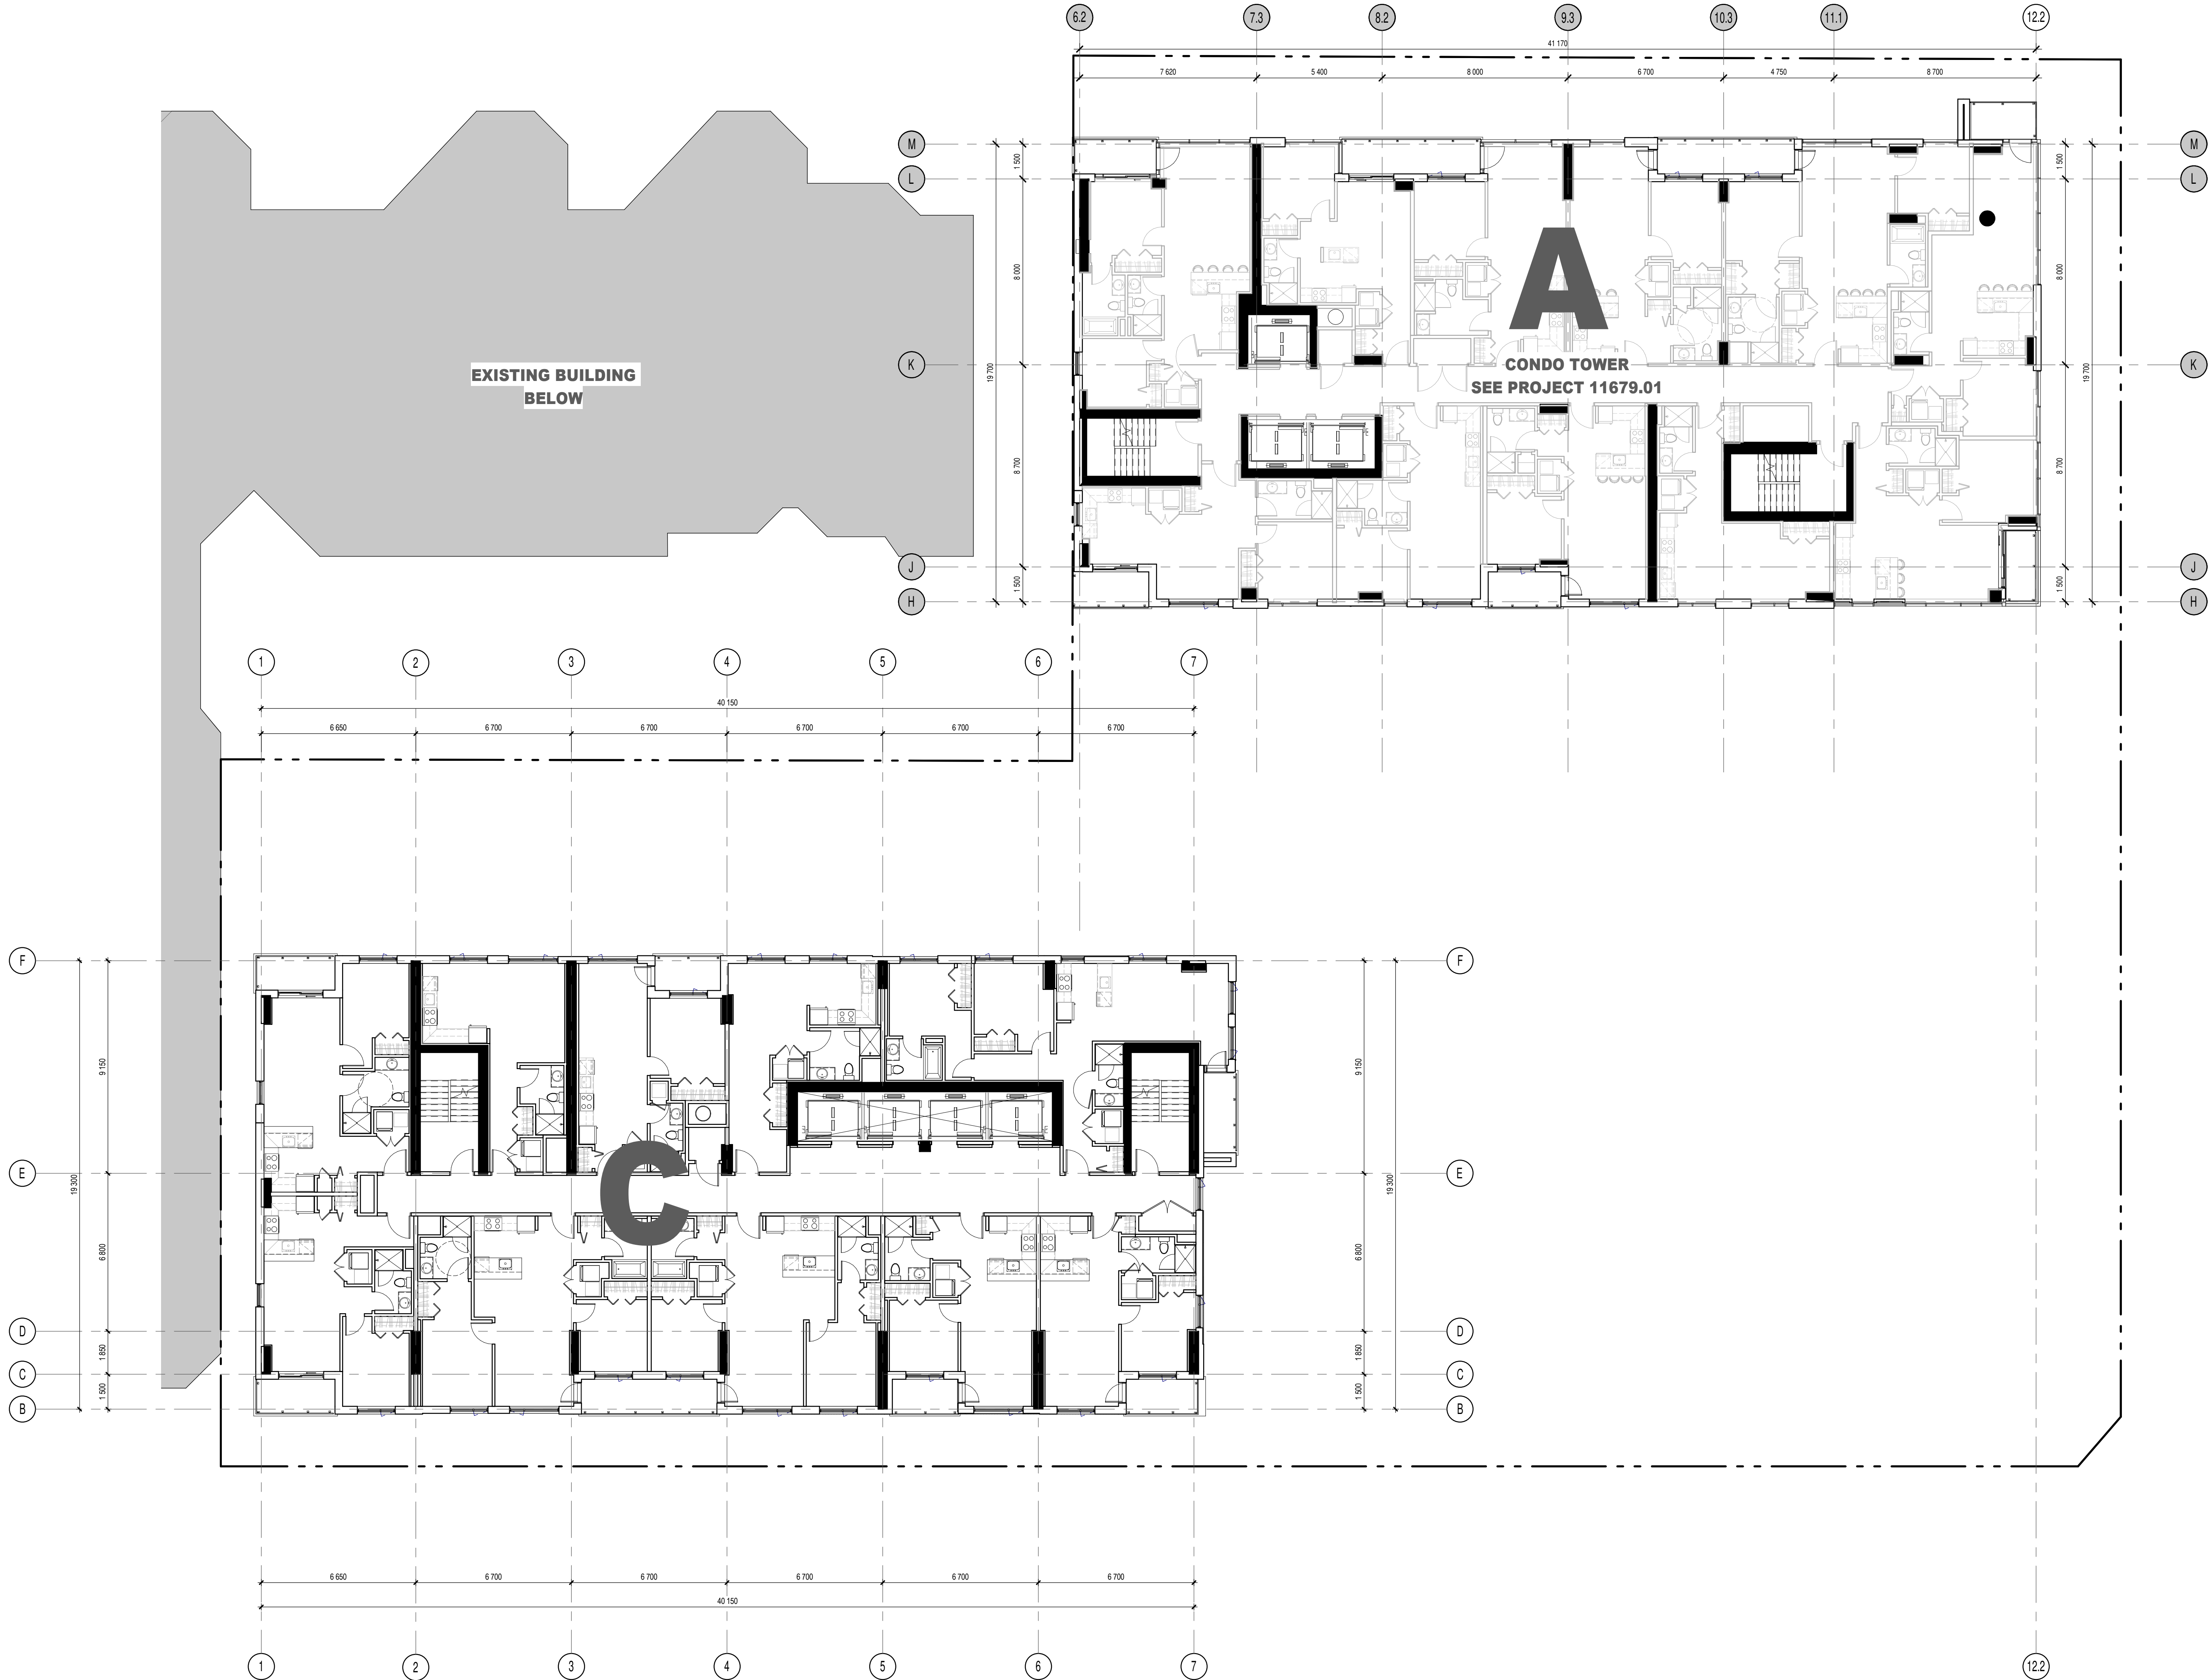

NOTES GÉNÉRALES General Notes

1. Ces documents d'architecture sont la propriété exclusive de NEUF architectes et ne doivent être utilisés, reproduits ou copiés sans autorisation écrite préalable. / These architectural documents are the exclusive property of NEUF architects and cannot be used, copied or reproduced without written pre-authorization.
2. Les dimensions apparaissant aux documents doivent être vérifiées par l'entrepreneur avant le début des travaux. / All dimensions which appear on the documents must be verified by the contractor before to start the work.
3. Veuillez aviser l'architecte de toute dimension erreur et/ou divergences entre ces documents et ceux des autres professionnels. / The architect must be notified of all errors, omissions and discrepancies between these documents and those of the others professionals.
4. Les dimensions sur ces documents doivent être lues et non mesurées. / The dimensions on these documents must be read and not measured.

MÉCANIQUE ÉLECTRIQUE Mechanical Electrical

Smith + Andersen
1605, Carling Avenue, Suite 500, Ottawa, ON K1Z 1G3
T 613 234 9643 smithandersen.com

STRUCTURE Structural

Goodeve Manhire Inc.
19-77, Auriga Drive, Ottawa, ON K2E 7Z7
T 613 226 4558 goodevemanhire.ca

ARCHITECTURE DE PAYSAGE Landscape Architect

James B. Lennox & Associates
5333, Carling Avenue, Ottawa, ON, K2H 5A6
T 613 722 5168 jbla.ca

CIVIL Civil

Novatech Eng. Consultants Ltd.
240, Michael Cowpland Drive, Suite 200, Ottawa ON K2M 1P6
T 613 234 9643 novatech-eng.com

ARCHITECTES Architect


NEUF architect(e)s SENCRL
630, boul. René-Lévesque O. 32e étage, Montréal QC H3B 1S6
T 514 847 1117 NEUFarchitectes.com

SCEAU / Seal



NEUF

ARCHITECT(E)S

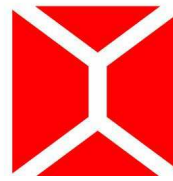

NEUF ARCHITECTES SENCRL

CLIENT Client



OUVRAGE Project

MOON - PARKING, PODIUM & RENTAL TOWER "C"

EMPLACEMENT Location
**383 ALBERT ST.
OTTAWA, ON**

NO PROJET No.
11679.00

NO	RÉVISION	DATE (aa-mm-jj)
0	COORDINATION	2019.03.22
1	COORDINATION MTG. # 4	2019.04.09
2	SITE PLAN APPLICATION REVISION	2019.05.03

DESSINÉ PAR Drawn by
CR/PV/RB

DATE (aa-mm-jj)
02/08/19

TITRE DU DESSIN Drawing Title

VÉRIFIÉ PAR Checked
LH/AC

ÉCHELLE Scale
1 : 125

**12th TO 25th FLOOR
OVERALL PLAN**

RÉVISION Revision

NO. DESSIN Dwg Number

2

A212

Smith + Andersen
1600, Carling Avenue, Suite 530, Ottawa, ON K1Z 1G3
T 613 230 1198 smith+andersen.com

Goodeve Manhire Inc.
18-77, Auriga Drive, Ottawa, ON K2E 7Z7
T 613 226 4558 goodevemanhire.ca


ARCHITECTURE DE PAYSAGE Landscape Architect
James B. Lennox & Associates
3332, Carling Avenue, Ottawa, ON, K2H 5A8
T 613 722 5168 jbla.ca

Novatech Eng. Consultants Ltd.
240, Michael Cowpland Drive, Suite 200, Ottawa ON K2M 1P6
T 613 234 9643 novatech-eng.com

ARCHITECTES Architect
NEUF architect(e)s SENCRL
630, boul. René-Lévesque O. 32e étages, Montréal QC H3B 1S6
T 514 847 1117 NEUFarchitectes.com



ARCHITECT(E)S

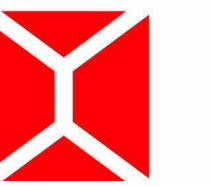

UF ARCHITECTES SENCRL



CLARIDGE
HOMES

**MOON - PARKING, PODIUM &
RENTAL TOWER "C"**

EMPLACEMENT Location
383 ALBERT ST.
OTTAWA, ON


NO	RÉVISION	DATE (aa-mm-yy)
0	SITE PLAN APPLICATION REVISION	2019.05.03

DESSINÉ PAR Drawn by
Author
DATE (aa.mm.jj)
05/02/19

VÉRIFIÉ PAR Checked
 Checker
 ÉCHELLE Scale
 1 : 125

26th TO 27th FLOOR OVERALL PLAN

DESSIN Dwg Number

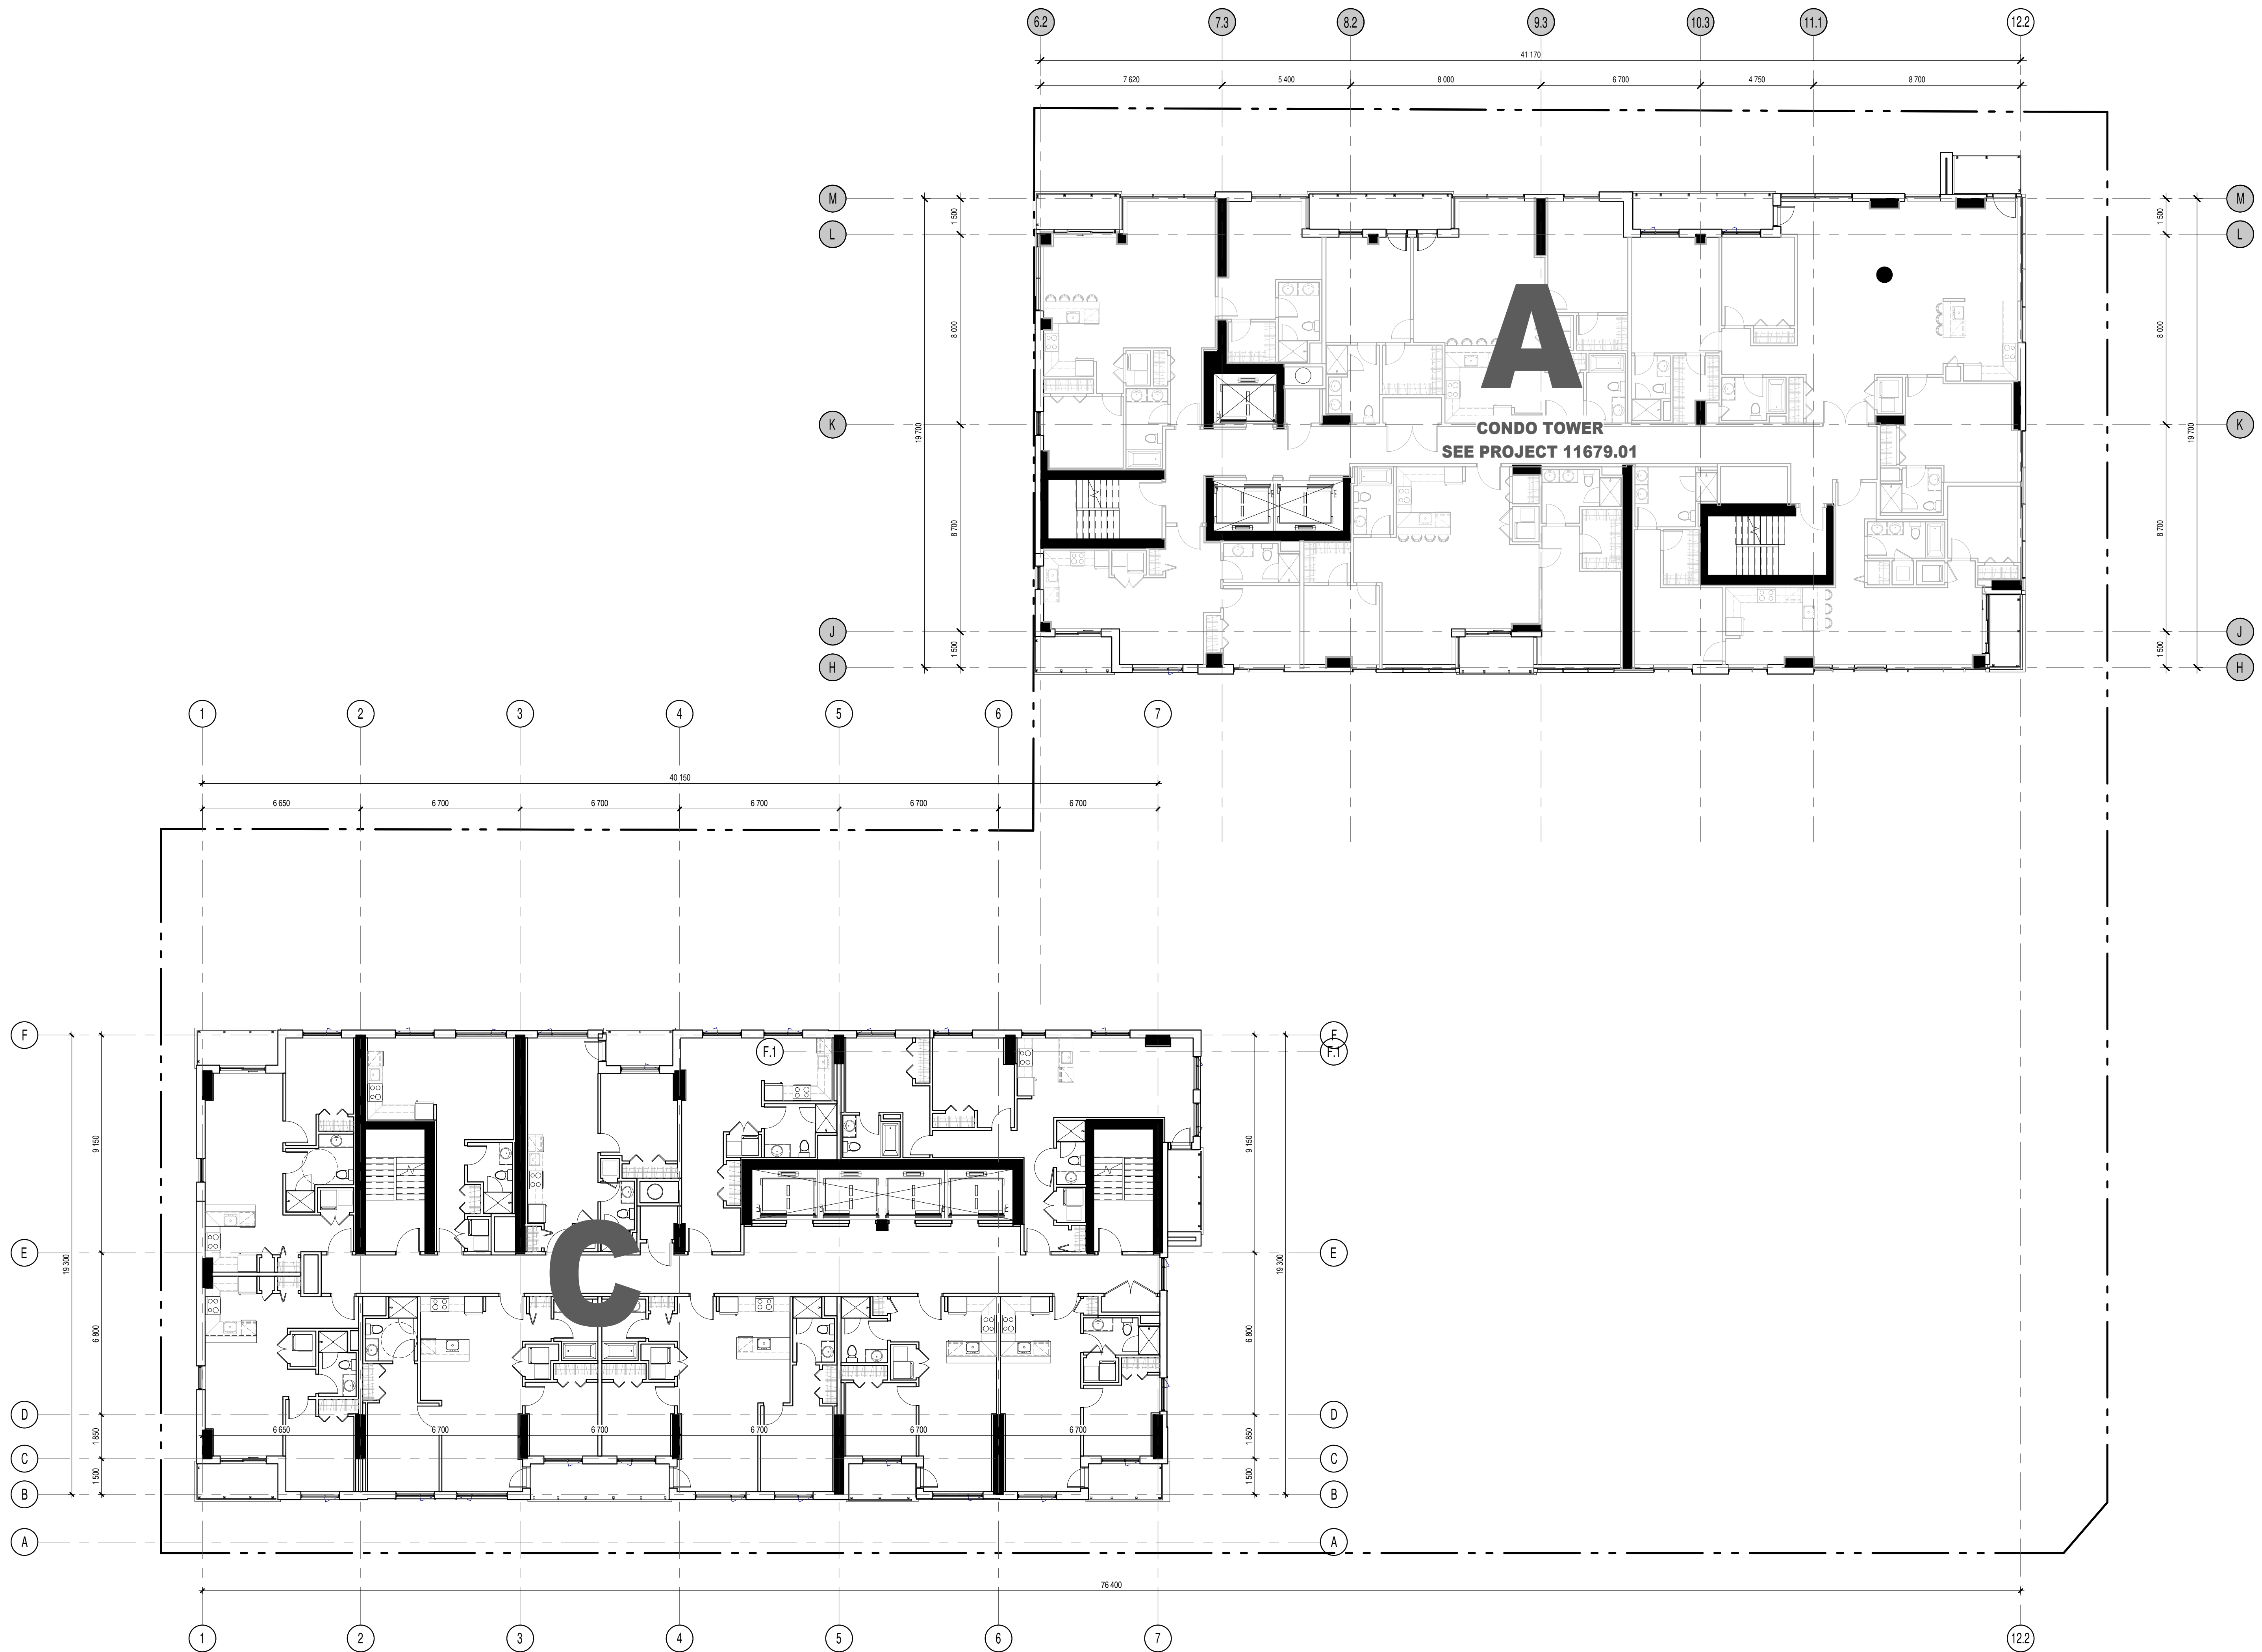

Smith + Andersen
1600, Carling Avenue, Suite 530, Ottawa, ON K1Z 1G1
TEL: 613-735-1655 www.ssmithanderson.com

Goodeve Manhire Inc.

18-77, Auriga Drive, Ottawa, ON K2E 7Z7
T 613 226 4558 goodevemanhire.ca

James B. Lennox & Associates

3332, Carling Avenue, Ottawa, ON, K2H 5A8
T 613 722 5168 jbla.ca

Novatech Eng. Consultants Ltd.

240, Michael Cowpland Drive, Suite 200, Ottawa ON K2M 1P6
T 613 234 9643 novatech-eng.com

NEUF architect(e)s SENCRL

630, boul. René-Lévesque O. 32e étages, Montréal QC H3B 1S6
T 514 847 1117 NEUFarchitectes.com

SCEAU / Séa



**MOON - PARKING, PODIUM &
RENTAL TOWER "C"**

EMPLACEMENT Location
383 ALBERT ST.
OTTAWA, ON

NO RÉVISION DATE (aa-mm-

9. COORDINATION

0	COORDINATION	2019.03.21
1	COORDINATION MTG #4	2019.04.05

1	COORDINATION INFO: # 4	2019.04.03
2	SITE PLAN APPLICATION REVISION	2019.05.03

DESSINÉ PAR Drawn by

CR/PV/RE

DATE (aa.mm.jj) ÉCHELLE Score



02/15/19 1 : 20

TITRE DU DESSIN Drawing Title

**SOUTH ELEVATION
(ALBERT ST.)**

RÉVISION Revision

NO. DESSIN Dwg Number

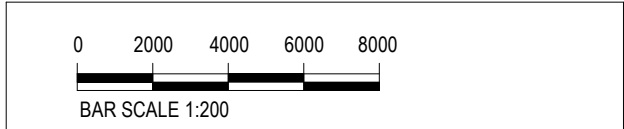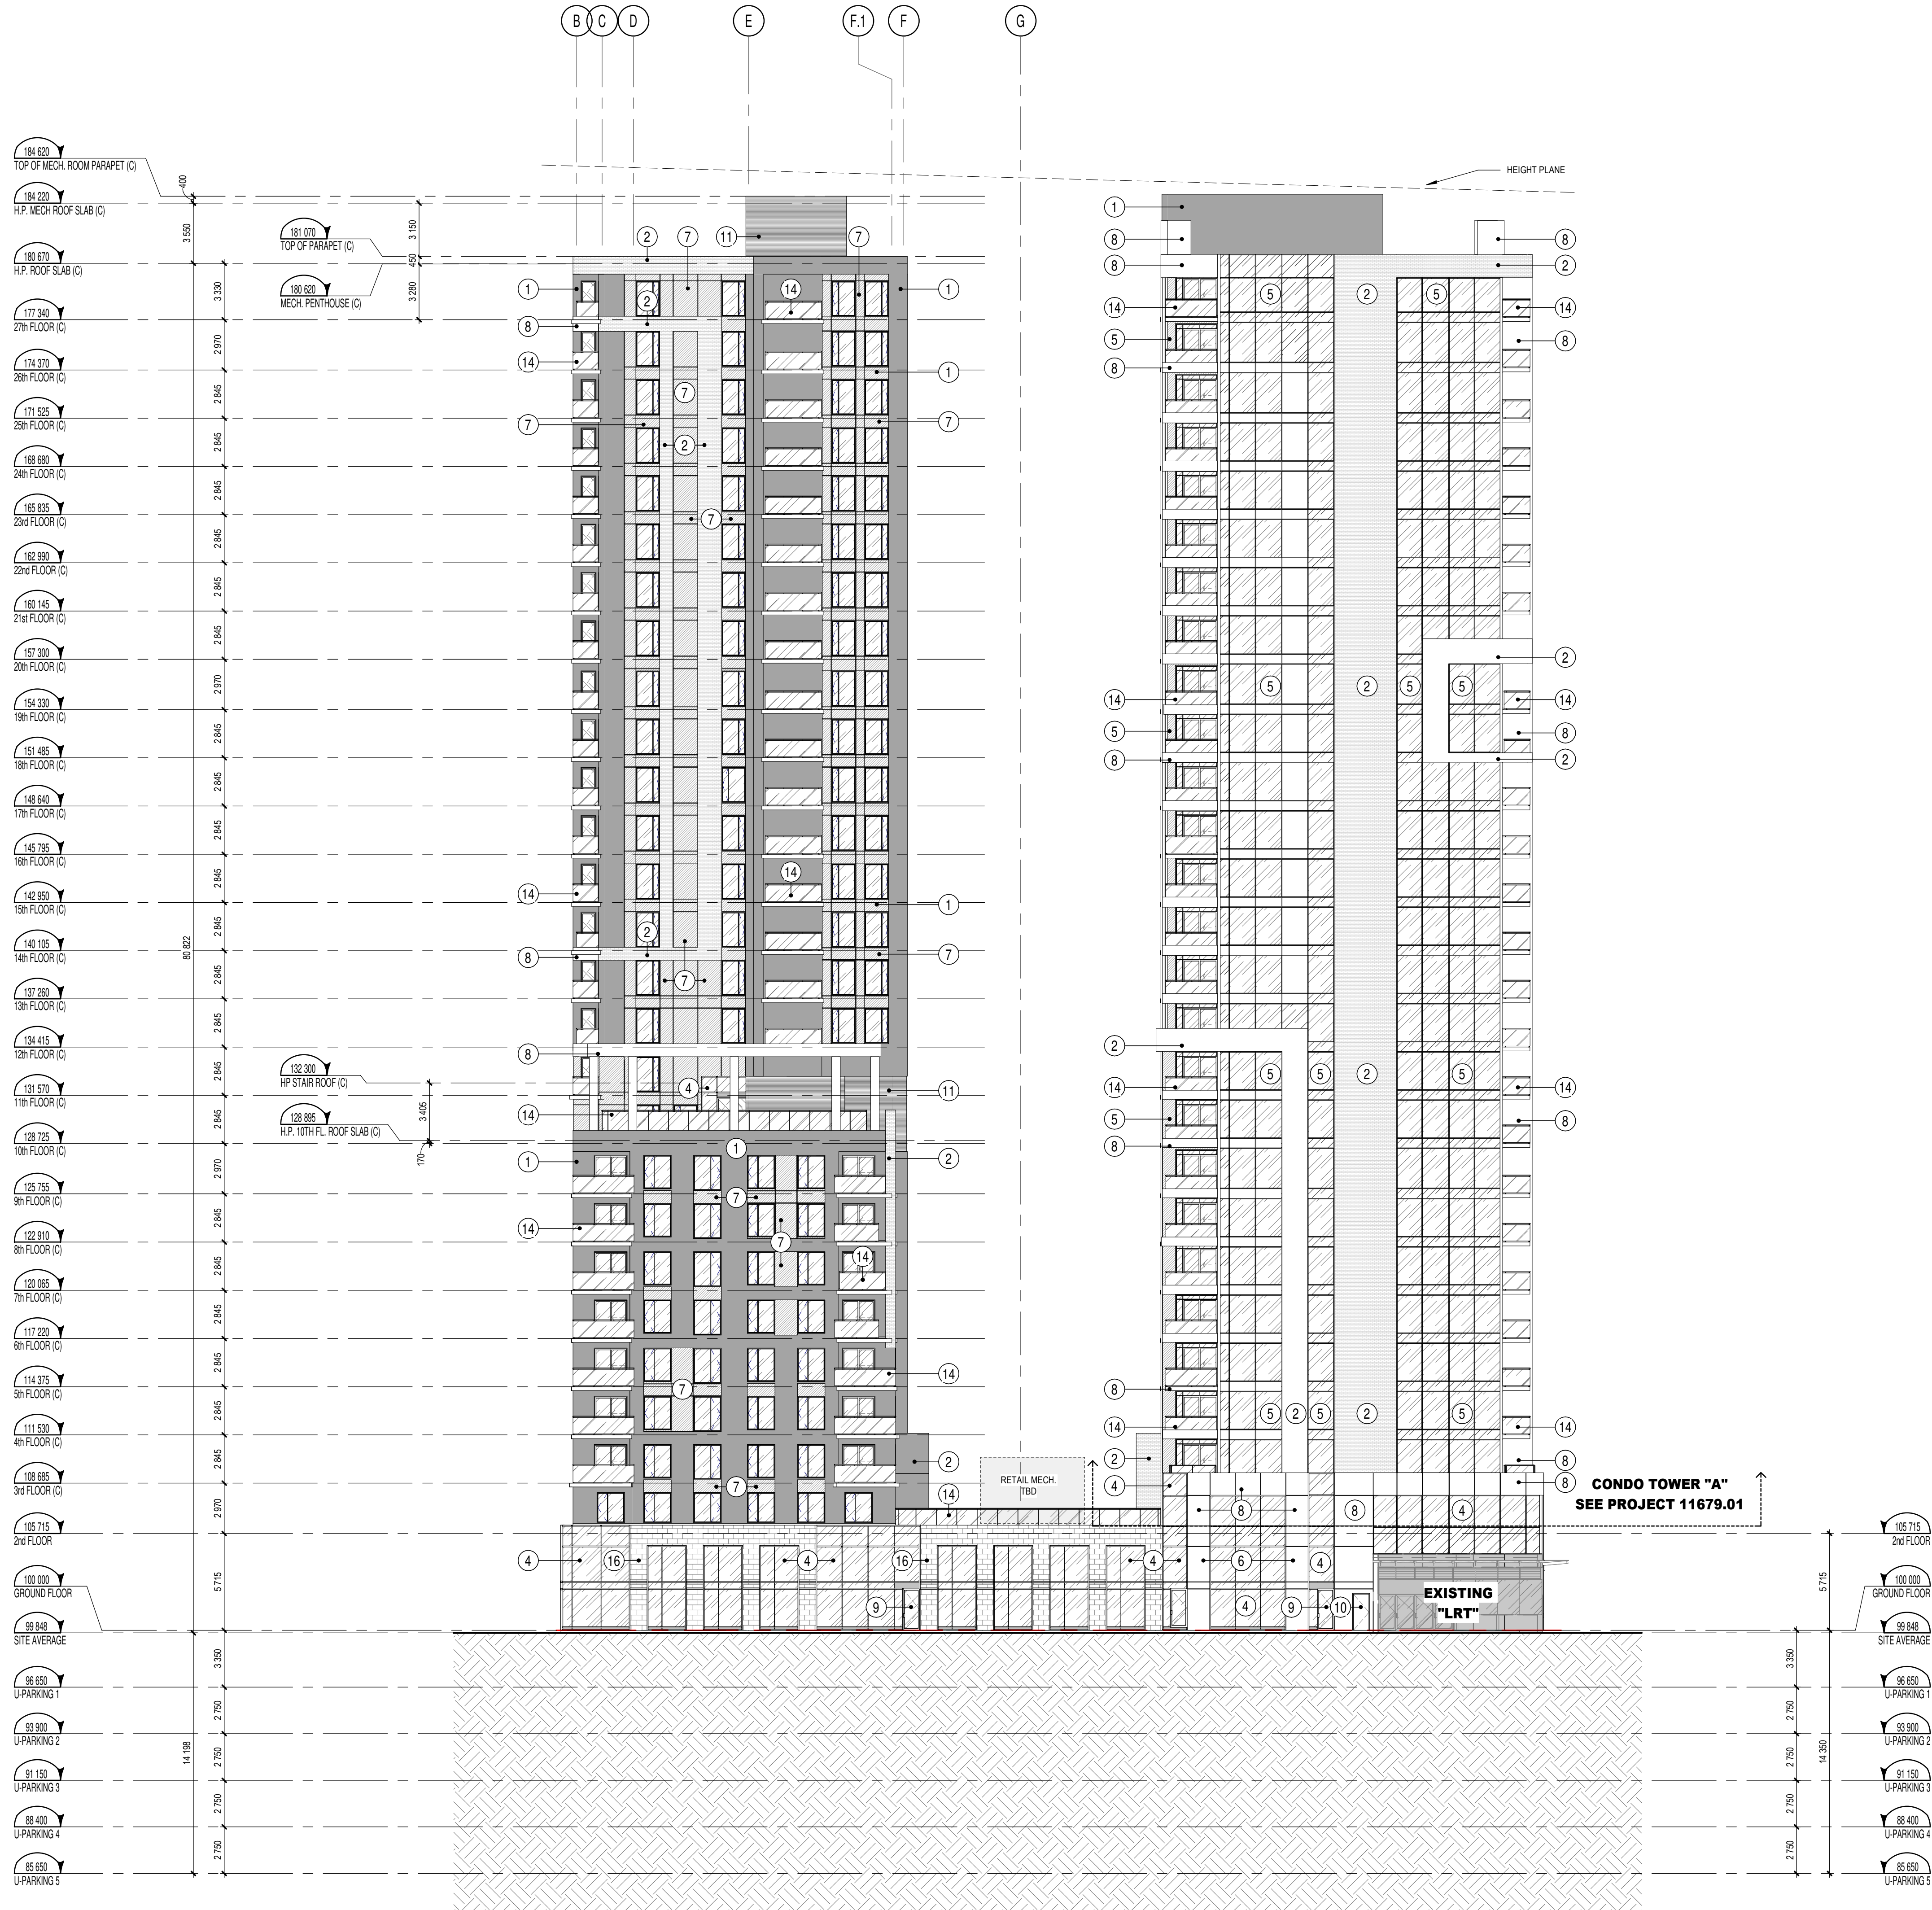

ELEVATION LEGEND	
	EXTERIOR FINISH REFER TO ELEVATION KEYNOTE LEGEND
	WINDOW TYPE REFER TO WINDOW SCHEDULE
V1	WALL VENT / 1 WAY
V2	WALL VENT / 2 WAY
V3	WALL VENT / 3 WAY
V6	ANODIZED ALUMINUM VENTILATION GRILL COORDINATE WITH MECHANICAL ENGINEER DRAWINGS FOR LOCATIONS.
NOTE: EXHAUST VENT LOCATION TO BE VERIFIED AND COORDINATED WITH MECHANICAL ENGINEER DRAWINGS.	
	GALVANIZED STEEL STRUCTURAL SHELF ANGLE. LEVELS AND LOCATIONS TO BE COORDINATED WITH THE ARCHITECTURAL DETAILS / SECTIONS, MASONRY COURSING, STEEL SHOP DRAWINGS AND STRUCTURAL ENGINEER DRAWINGS.

ELEVATION KEYNOTE LEGEND	
NOTE	DESCRIPTION
1	MASONRY BRICK VENEER, COLOUR "CHARCOAL", UNIT "MAX" FORMAT 75mm X 257mm X 90mm
2	MASONRY BRICK VENEER, COLOUR "WHITE", UNIT "MAX" FORMAT 75mm X 257mm X 90mm
3	PREPAINTED METAL FLASHING, COLOUR TO MATCH EXTERIOR FINISH
4	CURTAIN WALL - SEALED CLEAR GLASS UNIT / CLEAR ANODIZED ALUMINUM FRAME EXTERIOR
5	WINDOW WALL - SEALED CLEAR GLASS UNIT / CLEAR ANODIZED ALUMINUM FRAME EXTERIOR, BLACK INTERIOR
6	SEALED SPANDREL GLASS UNIT (OPAQUE), COLOUR "CHARCOAL"
7	GLASS PANEL (OPAQUE) WITH CLEAR ANODIZED ALUMINUM FRAMING, COLOUR "CHARCOAL"
8	PREFINISHED ALUMINUM MODULAR PANELS, COLOUR "WHITE"
9	GLAZED ENTRY DOOR (SEE DOOR SCHEDULE) - SEALED CLEAR GLASS UNIT, ANODIZED ALUMINUM FRAME
10	PAINTED STEEL DOOR (SEE DOOR SCHEDULE)
11	PREFINISHED STEEL CORRUGATED CLADDING, COLOUR "WHITE"
12	PREPAINTED STEEL FINISH TRIM, COLOUR TO MATCH
13	VERTICAL MASONRY CONTROL JOINT
14	ANODIZED ALUMINUM GUARDRAIL AND POSTS WITH TEMPERED GLASS PANELS, POSTS @ 1500 O/C MAX, COLOUR CLEAR ANODIZED
15	OVERFLOW SCUPPER, COLOUR "TO MATCH MASONRY"
16	MASONRY BLOCK PODIUM, ADAIR LIMESTON UNITS, SMOOTH FINISH, SEE DETAIL FOR CONFIGURATION
X	SIGNAGE, BACKLIT, TO BE COORDINATED WITH ELECTRICAL ENGINEER
XX	EXTERIOR LIGHTING FIXTURE, REFER TO ELECTRICAL ENGINEER DRAWINGS

NOTES GÉNÉRALES General Notes

- Ces documents d'architecture sont la propriété exclusive de NEUF architect(e)s et ne pourront être utilisés, reproduits ou copiés sans autorisation écrite préalable. / These architectural documents are the exclusive property of NEUF architect(e)s and cannot be used, copied or reproduced without written pre-authorization.
- Les dimensions apparaissant aux documents doivent être vérifiées par l'entrepreneur avant le début des travaux. / All dimensions which appear on the documents must be verified by the contractor before to start the work.
- Veuillez aviser l'architecte de toute dimension erreur et/ou divergences entre ces documents et ceux des autres professionnels. / The architect must be notified of all errors, omissions and discrepancies between these documents and those of the others professionals.
- Les dimensions sur ces documents doivent être lues et non mesurées. / The dimensions on these documents must be read and not measured.

MÉCANIQUE ÉLECTRIQUE Mechanical Electrical

Smith + Andersen
1605, Garry Avenue, Suite 550, Ottawa, ON K1Z 1G3
T 613 230 1188 smithandersen.com

STRUCTURE Structural

Goodeve Manhire Inc.
19-77, Auriga Drive, Ottawa, ON K2E 7Z7
T 613 226 4558 goodeveanhire.ca

ARCHITECTURE DE PAYSAGE Landscape Architect

James B. Lennox & Associates
5333, Garry Avenue, Ottawa, ON, K1H 1A6
T 613 722 5168 jbla.ca

CIVIL Civil

Novatech Eng. Consultants Ltd.
240, Michael Cowpland Drive, Suite 200, Ottawa ON K2M 1P6
T 613 234 9643 novatech-eng.com

ARCHITECTES Architect


NEUF architect(e)s SENCRL
630, boul. René-Lévesque O, 32e étage, Montréal QC H3B 1S6
T 514 847 1117 NEUFarchitectes.com

SCEAU / Seal



NEUF

ARCHITECT(E)S

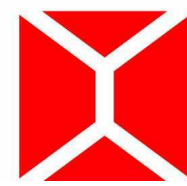

NEUF ARCHITECTES SENCRL

CLIENT Client



OUVRAGE Project

**MOON - PARKING, PODIUM &
RENTAL TOWER "C"**

EMPLACEMENT Location
**383 ALBERT ST.
OTTAWA, ON**

NO PROJET No.
11679.00

NO RÉVISION

0 COORDINATION 2019.03.22
1 COORDINATION MTG. # 4 2019.04.09
2 SITE PLAN APPLICATION REVISION 2019.05.03

NO	RÉVISION	DATE (aa-mm-jj)
0	COORDINATION	2019.03.22
1	COORDINATION MTG. # 4	2019.04.09
2	SITE PLAN APPLICATION REVISION	2019.05.03

DESSINÉ PAR Drawn by

CR/PV/RB

DATE (aa-mm-jj)
02/19/19

TITRE DU DESSIN Drawing Title

**EAST ELEVATION (LYON
ST.)**



RÉVISION Revision

2

NO. DESSIN Dwg Number

A401

C:\Fichiers Revit\Locaux\11679_Arch_C_Central_R18_crouault.rvt

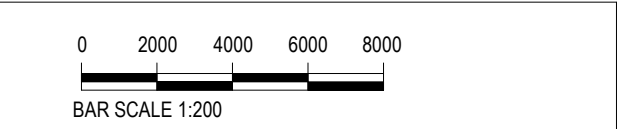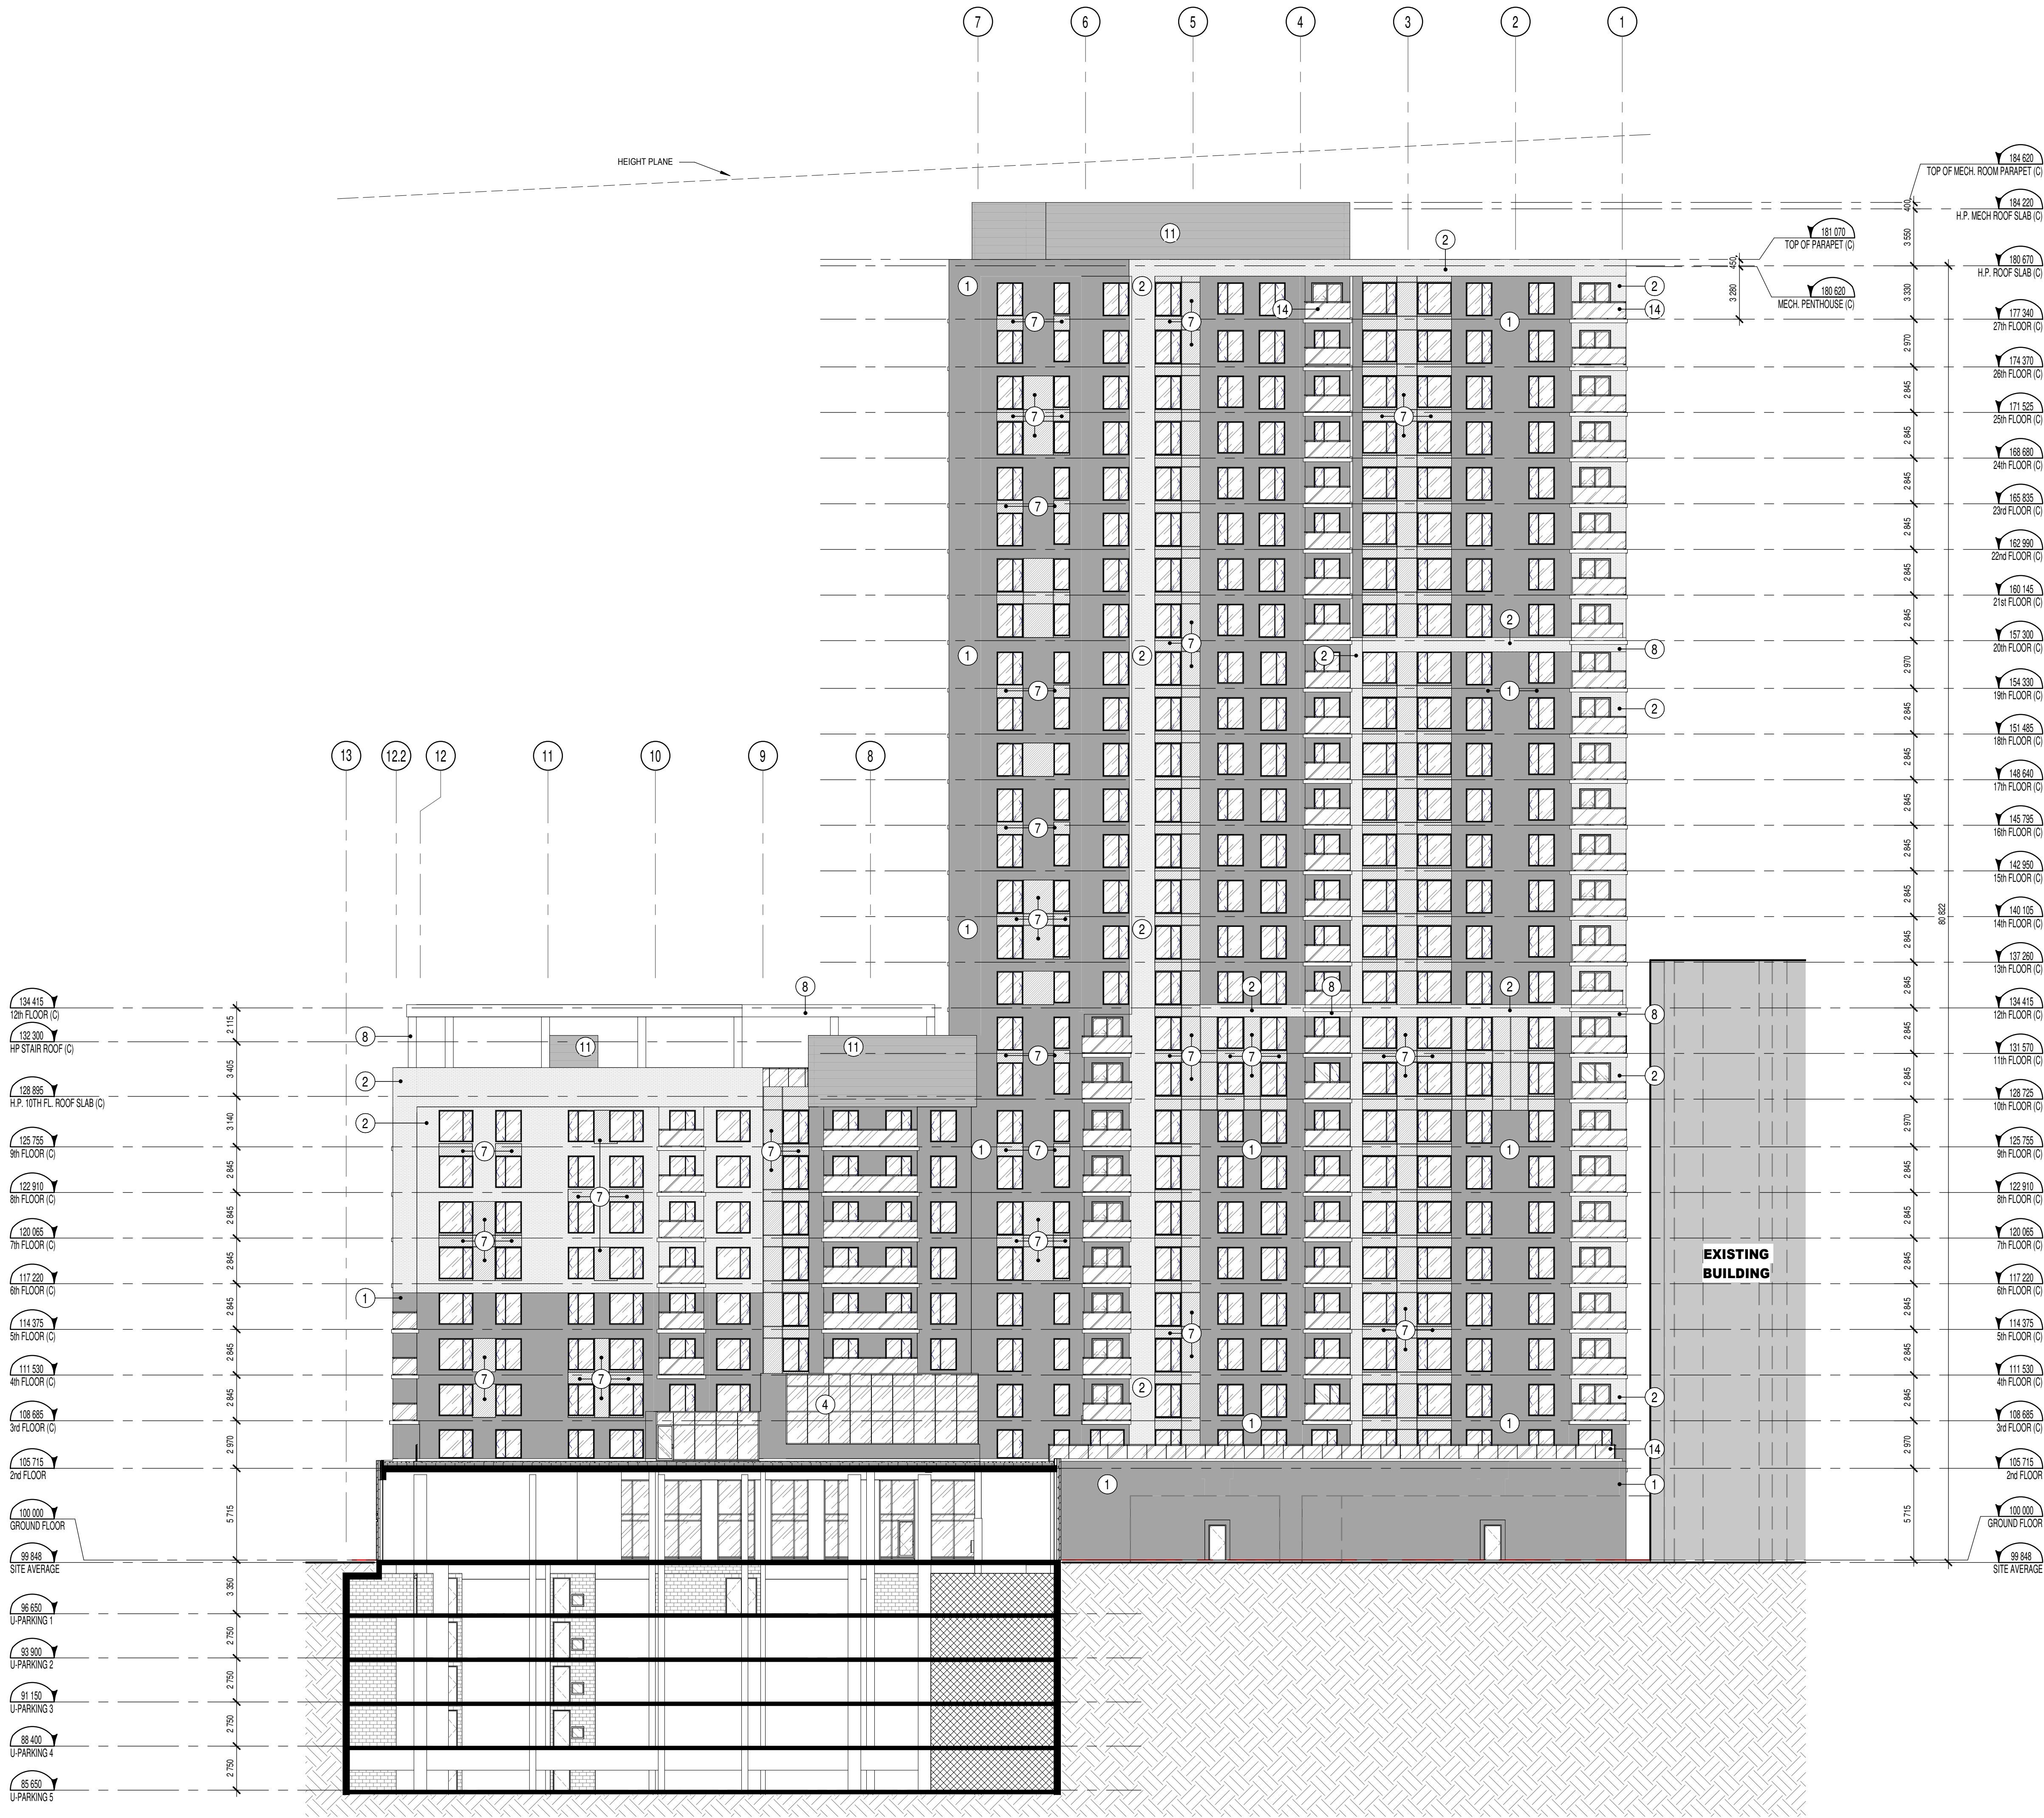

ELEVATION LEGEND	
○	EXTERIOR FINISH REFER TO ELEVATION KEYNOTE LEGEND
○	WINDOW TYPE REFER TO WINDOW SCHEDULE
V1	□ WALL VENT / 1 WAY
V2	□ WALL VENT / 2 WAY
V3	□ WALL VENT / 3 WAY
VG	■ ANODIZED ALUMINUM VENTILATION GRILL COORDINATE WITH MECHANICAL ENGINEER DRAWINGS FOR LOCATIONS.
NOTE: EXHAUST VENT LOCATION TO BE VERIFIED AND COORDINATED WITH MECHANICAL ENGINEER DRAWINGS.	
---	GALVANIZED STEEL STRUCTURAL SHELF ANGLE. LEVELS AND LOCATIONS TO BE COORDINATED WITH THE ARCHITECTURAL DETAILS / SECTIONS, MASONRY COURSING, STEEL SHOP DRAWINGS AND STRUCTURAL ENGINEER DRAWINGS.

ELEVATION KEYNOTE LEGEND	
NOTE	DESCRIPTION
1	MASONRY BRICK VENEER, COLOUR "CHARCOAL", UNIT "MAX" FORMAT 79mm X 257mm X 90mm
2	MASONRY BRICK VENEER, COLOUR "WHITE", UNIT "MAX" FORMAT 79mm X 257mm X 90mm
3	PREPARED METAL FLASHING, COLOUR TO MATCH EXTERIOR FINISH
4	CURTAIN WALL - SEALED CLEAR GLASS UNIT / CLEAR ANODIZED ALUMINUM FRAME EXTERIOR
5	WINDOW WALL - SEALED CLEAR GLASS UNIT / CLEAR ANODIZED ALUMINUM FRAME EXTERIOR, BLACK INTERIOR
6	SEALED SPANDREL GLASS UNIT (OPAQUE), COLOUR "CHARCOAL"
7	GLASS PANEL (OPAQUE) WITH CLEAR ANODIZED ALUMINUM FRAMING, COLOUR "CHARCOAL"
8	PREFINISHED ALUMINUM MODULAR PANELS, COLOUR "WHITE"
9	GLAZED ENTRY DOOR (SEE DOOR SCHEDULE) - SEALED CLEAR GLASS UNIT, ANODIZED ALUMINUM FRAME
10	PAINTED STEEL DOOR (SEE DOOR SCHEDULE)
11	PREPARED STEEL CORRUGATED CLADDING, COLOUR "WHITE"
12	PREPARED STEEL FINISH TRIM, COLOUR TO MATCH
13	VERTICAL MASONRY CONTROL JOINT
14	ANODIZED ALUMINUM GUARDRAIL AND POSTS WITH TEMPERED GLASS PANELS, POSTS @ 1500 O'C MAX, COLOUR CLEAR ANODIZED
15	OVERFLOW SCUPPER, COLOUR "TO MATCH MASONRY"
16	MASONRY BLOCK PODIUM, ADAIR LIMESTON UNITS, SMOOTH FINISH, SEE DETAIL FOR CONFIGURATION
X	SIGNAGE, BACKLIT, TO BE COORDINATED WITH ELECTRICAL ENGINEER
XX	EXTERIOR LIGHTING FIXTURE, REFER TO ELECTRICAL ENGINEER DRAWINGS

NOTES GÉNÉRALES General Notes

- Ces documents d'architecture sont la propriété exclusive de NEUF architectes et ne pourront être utilisés, reproduits ou copiés sans autorisation écrite préalable. / These architectural documents are the exclusive property of NEUF architectes and cannot be used, copied or reproduced without written pre-authorization.
- Les dimensions apparaissant aux documents doivent être vérifiées par l'entrepreneur avant le début des travaux. / All dimensions which appear on the documents must be verified by the contractor before to start the work.
- Veuillez aviser l'architecte de toute dimension erreur et/ou divergences entre ces documents et ceux des autres professionnels. / The architect must be notified of all errors, omissions and discrepancies between these documents and those of the others professionals.
- Les dimensions sur ces documents doivent être lues et non mesurées. / The dimensions on these documents must be read and not measured.

MÉCANIQUE ÉLECTRIQUE Mechanical Electrical
Smith + Andersen
1605, Garry Avenue, Suite 550, Ottawa, ON K1Z 1G3
T 613 230 1188 smithandandersen.com


STRUCTURE Structural
Goodeve Manhire Inc.
19-77, Auriga Drive, Ottawa, ON K2E 7Z7
T 613 226 4559 goodeveanhire.ca

ARCHITECTURE DE PAYSAGE Landscape Architect
James B. Lennox & Associates
5333, Garry Avenue, Ottawa, ON, K1H 5A5
T 613 722 5168 jbla.ca

CIVIL Civil
Novatech Eng. Consultants Ltd.
240, Michel Cowland Drive, Suite 200, Ottawa ON K2M 1P6
T 613 234 9643 novatech-eng.com

ARCHITECTES Architect
NEUF architect(e)s SENCRL
630, boul. René-Lévesque O, 32e étage, Montréal QC H3B 1S6
T 514 847 1117 NEUFarchitectes.com

SCEAU / Seal

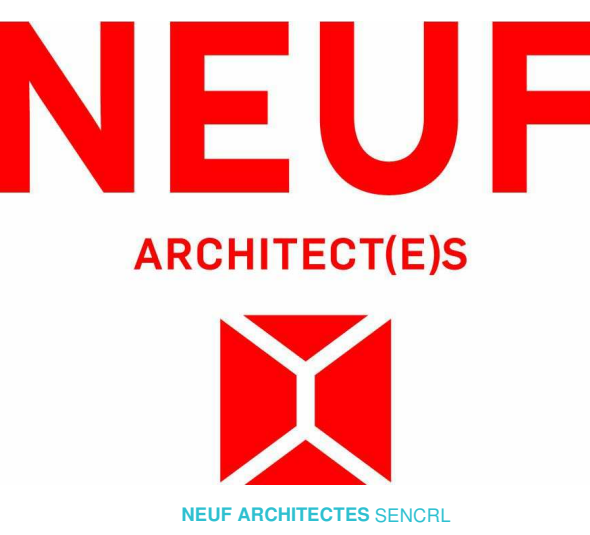

OUVRAGE Project
MOON - PARKING, PODIUM & RENTAL TOWER "C"

EMPLACEMENT Location NO PROJET No
383 ALBERT ST. 11679.00
OTTAWA, ON

NO	REVISION	DATE (aa-mm-jj)
0	COORDINATION	2019.03.22
1	COORDINATION MTG. # 4	2019.04.09
2	SITE PLAN APPLICATION REVISION	2019.05.03



DESSINÉ PAR Drawn by
CR/PV/RB
DATE (aa.mm.jj)
NOV 2018
TITRE DU DESSIN Drawing Title

VÉRIFIÉ PAR Checked
LH/AC
ÉCHELLE Scale
1 : 200

NORTH ELEVATION (TOWER C)

REVISION Revision NO. DESSIN Dwg Number
2 A402

C:\Fichiers Revit Localux\11679_Arch_C_Central_R18_crouault.rvt

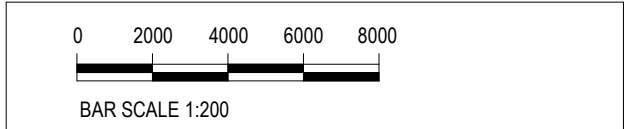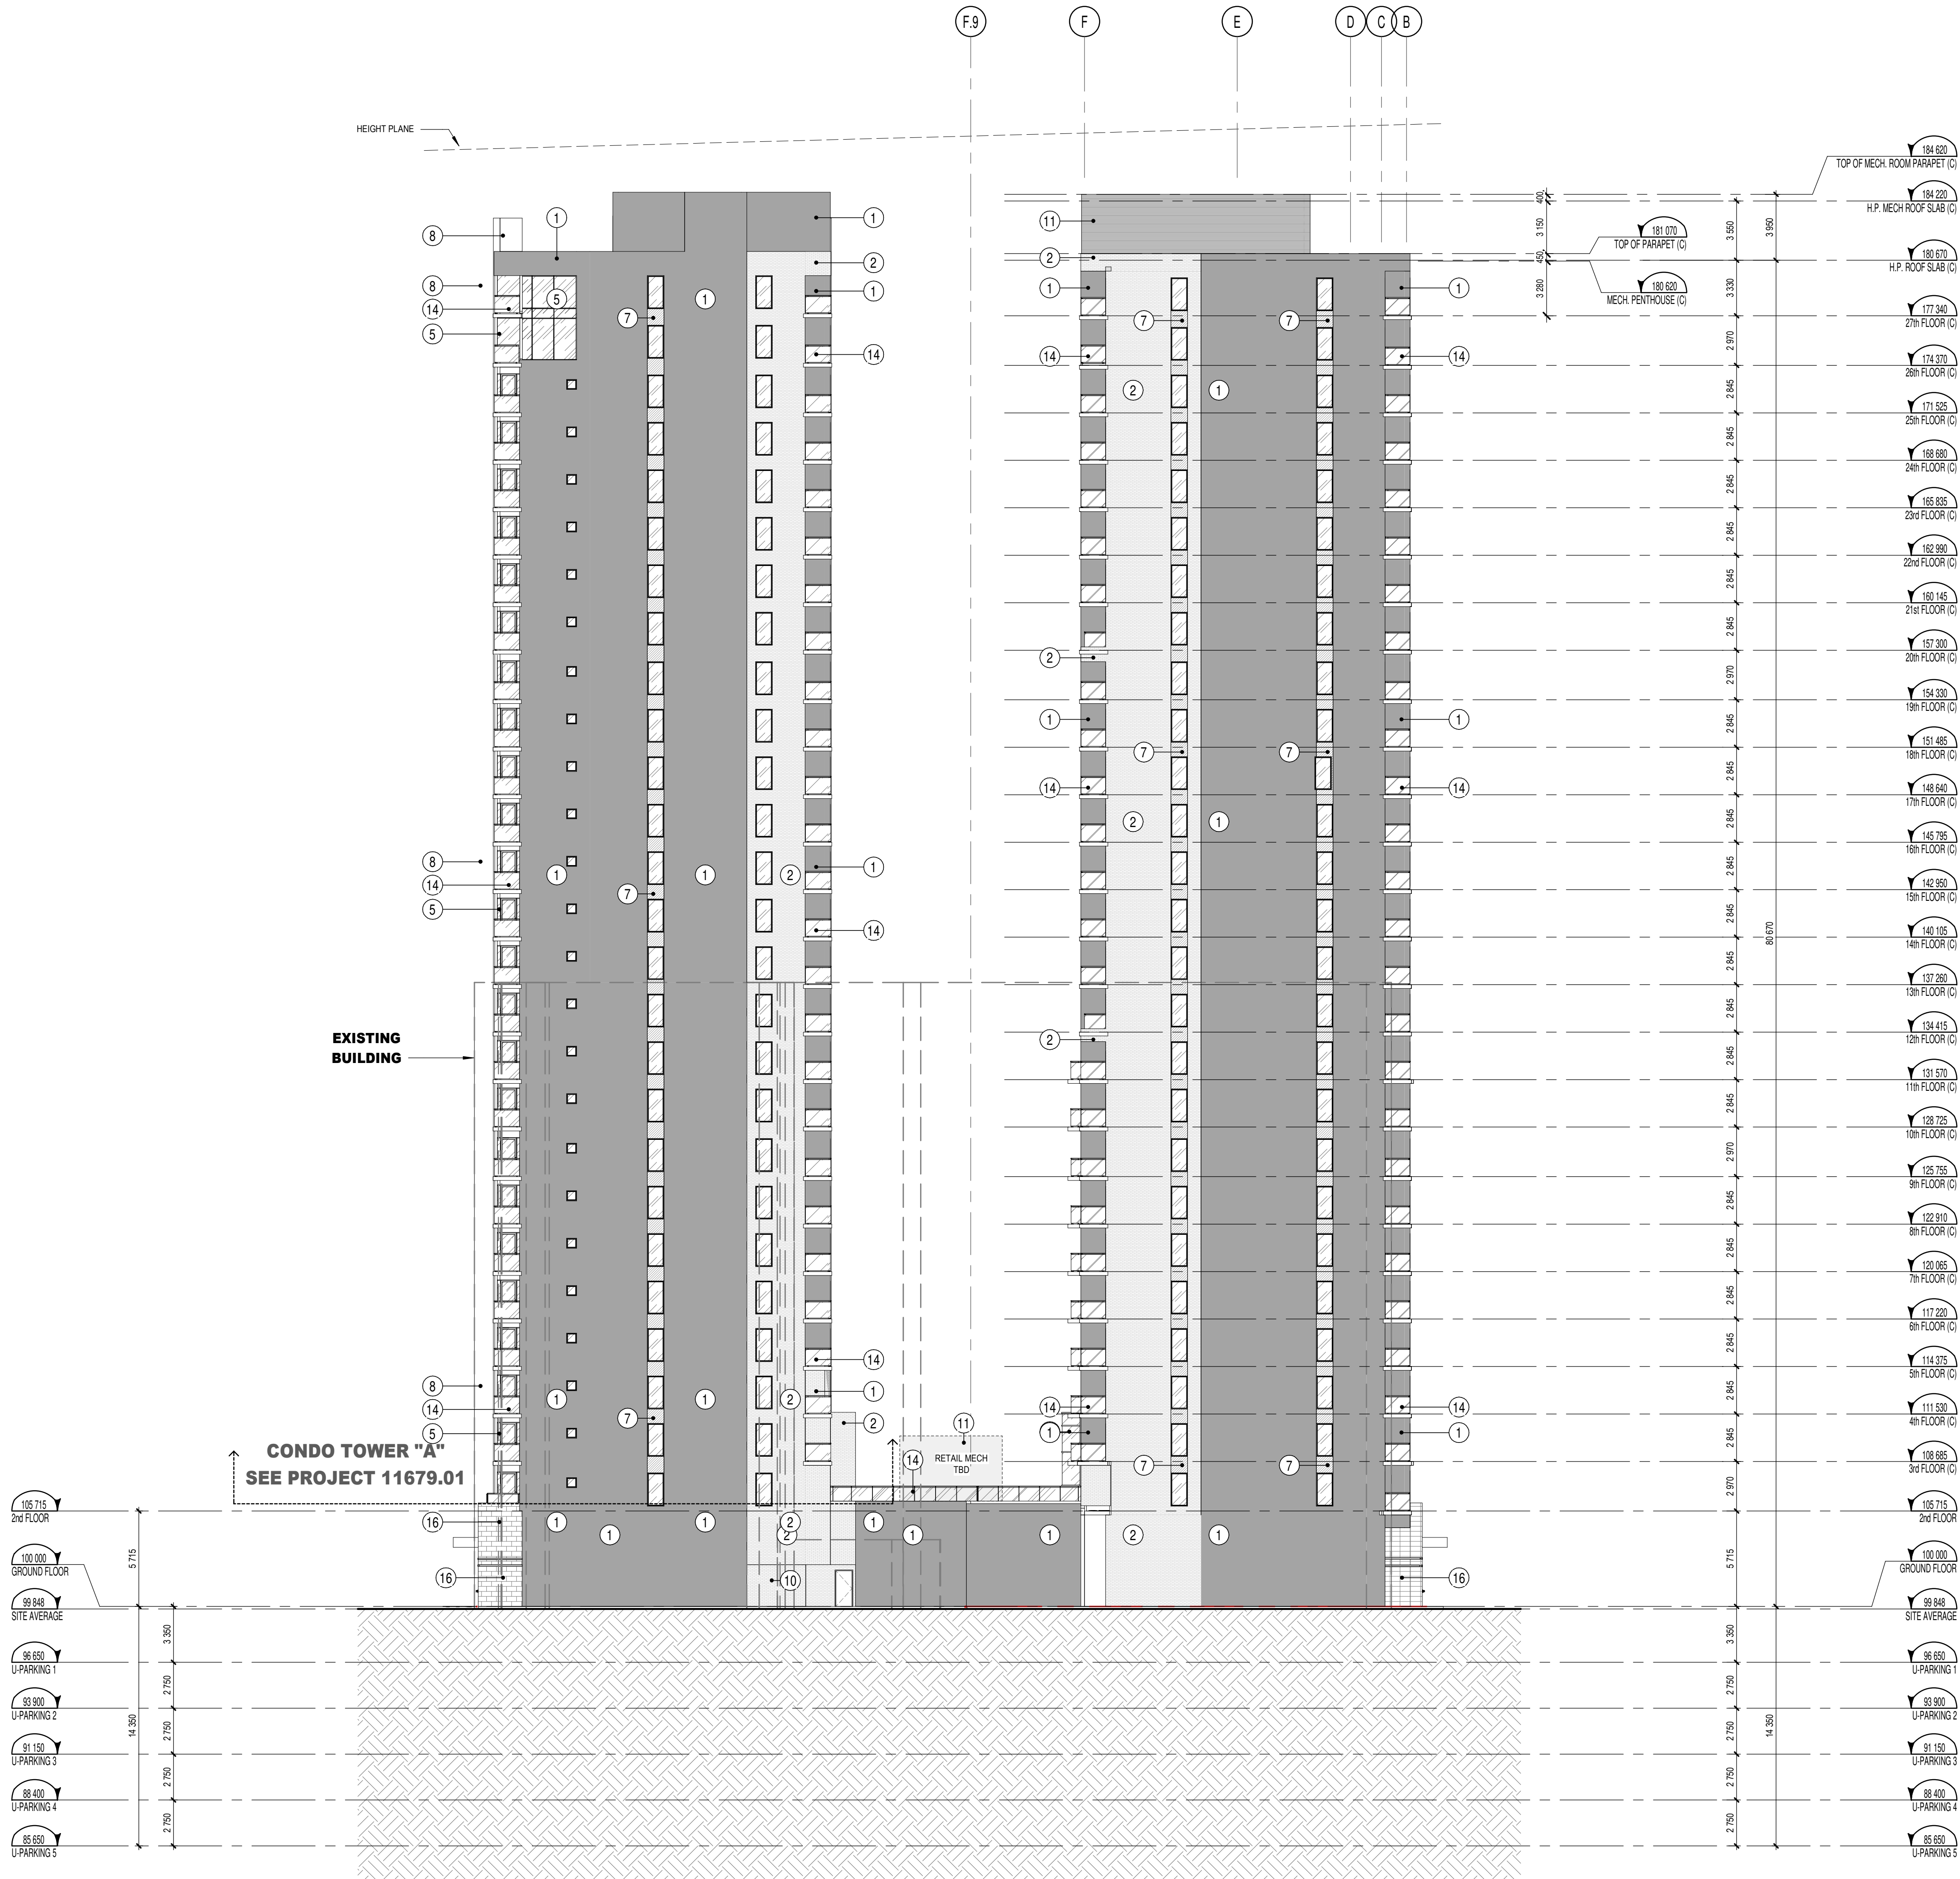

ELEVATION LEGEND	
	EXTERIOR FINISH REFER TO ELEVATION KEYNOTE LEGEND
	WINDOW TYPE REFER TO WINDOW SCHEDULE
V1	WALL VENT / 1 WAY
V2	WALL VENT / 2 WAY
V3	WALL VENT / 3 WAY
VG	ANODIZED ALUMINUM VENTILATION GRILL COORDINATE WITH MECHANICAL ENGINEER DRAWINGS FOR LOCATIONS.
NOTE: EXHAUST VENT LOCATION TO BE VERIFIED AND COORDINATED WITH MECHANICAL ENGINEER DRAWINGS.	
--- GALVANIZED STEEL STRUCTURAL SHELF ANGLE, LEVELS AND LOCATIONS TO BE COORDINATED WITH THE ARCHITECTURAL DETAILS / SECTIONS, MASONRY COURSING, STEEL SHOP DRAWINGS AND STRUCTURAL ENGINEER DRAWINGS.	

ELEVATION KEYNOTE LEGEND	
NOTE	DESCRIPTION
1	MASONRY BRICK VENEER, COLOUR "CHARCOAL", UNIT "MAX" FORMAT 79mm X 257mm X 90mm
2	MASONRY BRICK VENEER, COLOUR "WHITE", UNIT "MAX" FORMAT 79mm X 257mm X 90mm
3	PREPAINTED METAL FLASHING, COLOUR TO MATCH EXTERIOR FINISH
4	CURTAIN WALL - SEALED CLEAR GLASS UNIT / CLEAR ANODIZED ALUMINUM FRAME EXTERIOR
5	WINDOW WALL - SEALED CLEAR GLASS UNIT / CLEAR ANODIZED ALUMINUM FRAME EXTERIOR, BLACK INTERIOR
6	SEALED SPANDREL GLASS UNIT (OPAQUE), COLOUR "CHARCOAL"
7	GLASS PANEL (OPAQUE) WITH CLEAR ANODIZED ALUMINUM FRAMING, COLOUR "CHARCOAL"
8	PREFINISHED ALUMINUM MODULAR PANELS, COLOUR "WHITE"
9	GLAZED ENTRY DOOR (SEE DOOR SCHEDULE) - SEALED CLEAR GLASS UNIT / ANODIZED ALUMINUM FRAME
10	PAINTED STEEL DOOR (SEE DOOR SCHEDULE)
11	PREPAINTED STEEL CORRUGATED CLADDING, COLOUR "WHITE"
12	PREPAINTED STEEL FINISH TRIM, COLOUR TO MATCH
13	VERTICAL MASONRY CONTROL JOINT
14	ANODIZED ALUMINUM GUARDRAIL AND POSTS WITH TEMPERED GLASS PANELS, POSTS @ 1500 O/C MAX, COLOUR CLEAR ANODIZED
15	OVERFLOW SCUPPER, COLOUR "TO MATCH MASONRY"
16	MASONRY BLOCK PODIUM, ADAR LIMESTON UNITS, SMOOTH FINISH, SEE DETAIL FOR CONFIGURATION
X	SIGNAGE, BACKLIT, TO BE COORDINATED WITH ELECTRICAL ENGINEER
XX	EXTERIOR LIGHTING FIXTURE, REFER TO ELECTRICAL ENGINEER DRAWINGS

NOTES GÉNÉRALES General Notes

- Ces documents d'architecture sont la propriété exclusive de NEUF architectes et ne pourront être utilisés, reproduits ou copiés sans autorisation écrite préalable. / These architectural documents are the exclusive property of NEUF architectes and cannot be used, copied or reproduced without written pre-authorization.
- Les dimensions apparaissant aux documents doivent être vérifiées par l'entrepreneur avant le début des travaux. / All dimensions which appear on the documents must be verified by the contractor before to start the work.
- Veuillez aviser l'architecte de toute dimension erreur et/ou divergences entre ces documents et ceux des autres professionnels. / The architect must be notified of all errors, omissions and discrepancies between these documents and those of the others professionals.
- Les dimensions sur ces documents doivent être lues et non mesurées. / The dimensions on these documents must be read and not measured.

MÉCANIQUE ÉLECTRIQUE Mechanical Electrical

Smith + Andersen
1605, Garry Avenue, Suite 550, Ottawa, ON K1Z 1G3
T 613 230 1188 smithandersen.com

STRUCTURE Structural

Goodeve Manhire Inc.
18-77, Auriga Drive, Ottawa, ON K2E 7Z7
T 613 226 4558 goodevemanhire.ca

ARCHITECTURE DE PAYSAGE Landscape Architect

James B. Lemox & Associates
8333, Garry Avenue, Ottawa, ON, K1H 5A5
T 613 722 5168 jbla.ca

CIVIL Civil

Novatech Eng. Consultants Ltd.
240, Michael Cowland Drive, Suite 200, Ottawa ON K2M 1P6
T 613 234 9843 novatech-eng.com

ARCHITECTES Architect

NEUF architect(e)s SENCRL
630, boul. René-Lévesque O, 32e étage, Montréal QC H3B 1S6
T 514 847 1117 NEUFarchitectes.com

SCEAU / Seal



CLIENT Client



OUVRAGE Project

MOON - PARKING, PODIUM & RENTAL TOWER "C"

EMPLACEMENT Location
**383 ALBERT ST.
OTTAWA, ON**

NO PROJET No.
11679.00

NO	REVISION	DATE (aa-mm-jj)
0	COORDINATION	2019.03.22
1	COORDINATION MTG. # 4	2019.04.09
2	SITE PLAN APPLICATION REVISION	2019.05.03

DESSINÉ PAR Drawn by
CR/PV/RB

DATE (aa-mm-jj)
02/20/19

TITRE DU DESSIN Drawing Title

WEST ELEVATION

VÉRIFIÉ PAR Checked
LH/AC

ÉCHELLE Scale
1 : 200



REVISION Revision

NO. DESSIN Dwg Number

2

A403

C:\Fichiers Revit\Locaux\11679_Arch_C_Central_R18_crouault.rvt

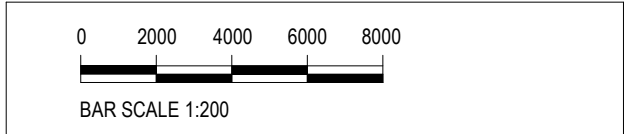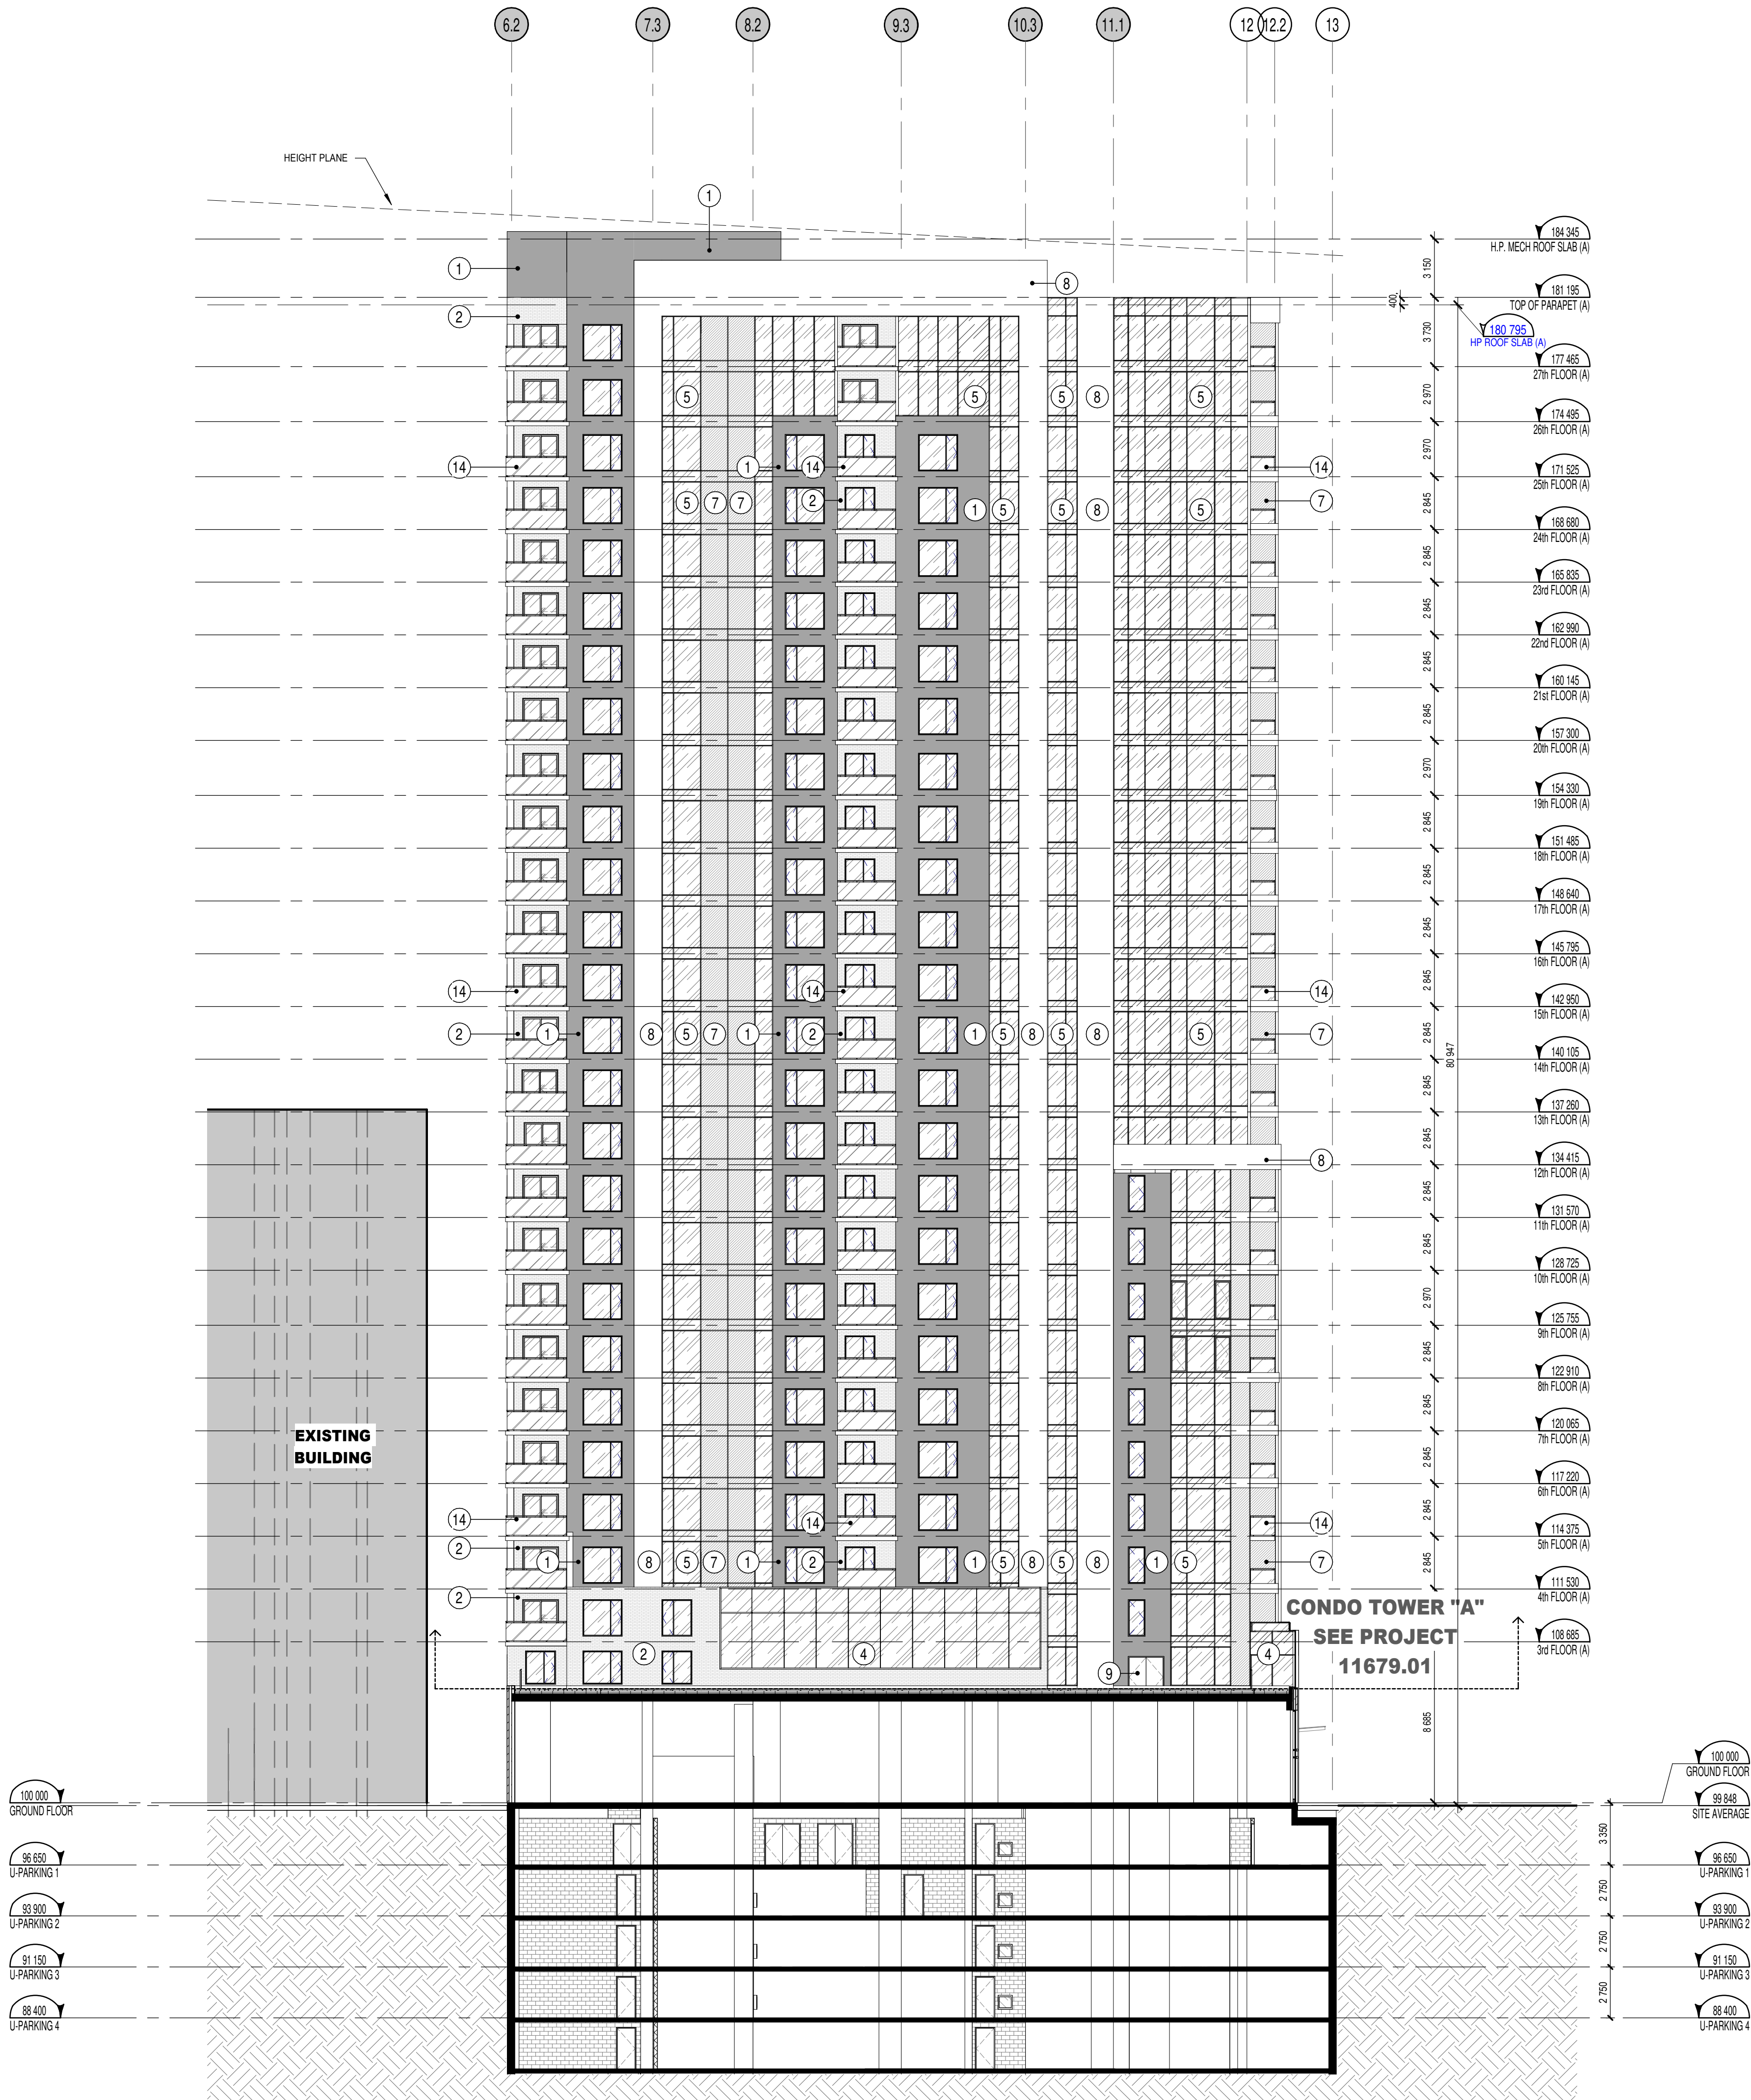

ELEVATION LEGEND	
	EXTERIOR FINISH REFER TO ELEVATION KEYNOTE LEGEND
	WINDOW TYPE REFER TO WINDOW SCHEDULE
V1	WALL VENT / 1 WAY
V2	WALL VENT / 2 WAY
V3	WALL VENT / 3 WAY
VG	ANODIZED ALUMINUM VENTILATION GRILL COORDINATE WITH MECHANICAL ENGINEER DRAWINGS FOR LOCATIONS.
NOTE: EXHAUST VENT LOCATION TO BE VERIFIED AND COORDINATED WITH MECHANICAL ENGINEER DRAWINGS.	
----- GALVANIZED STEEL STRUCTURAL SHELF ANGLE, LEVELS AND LOCATIONS TO BE COORDINATED WITH THE ARCHITECTURAL DETAILS / SECTIONS, MASONRY COURSING, STEEL SHOP DRAWINGS AND STRUCTURAL ENGINEER DRAWINGS.	

ELEVATION KEYNOTE LEGEND	
NOTE	DESCRIPTION
1	MASONRY BRICK VENEER, COLOUR "CHARCOAL", UNIT "MAX" FORMAT 73mm X 257mm X 90mm
2	MASONRY BRICK VENEER, COLOUR "WHITE", UNIT "MAX" FORMAT 73mm X 257mm X 90mm
3	PREFINISHED METAL FLASHING, COLOUR TO MATCH EXTERIOR FINISH
4	CURTAIN WALL - SEALED CLEAR GLASS UNIT / CLEAR ANODIZED ALUMINUM FRAME EXTERIOR
5	WINDOW WALL - SEALED CLEAR GLASS UNIT / CLEAR ANODIZED ALUMINUM FRAME EXTERIOR, BLACK INTERIOR
6	SEALED SPANDREL GLASS UNIT (OPAQUE), COLOUR "CHARCOAL"
7	GLASS PANEL (OPAQUE) WITH CLEAR ANODIZED ALUMINUM FRAMING, COLOUR "CHARCOAL"
8	PREFINISHED ALUMINUM MODULAR PANELS, COLOUR "WHITE"
9	GLAZED ENTRY DOOR (SEE DOOR SCHEDULE) - SEALED CLEAR GLASS UNIT / ANODIZED ALUMINUM FRAME
10	PAINTED STEEL DOOR (SEE DOOR SCHEDULE)
11	PREFINISHED STEEL CORRUGATED CLADDING, COLOUR "WHITE"
12	PREFINISHED STEEL FINISH TRIM, COLOUR TO MATCH
13	VERTICAL MASONRY CONTROL JOINT
14	ANODIZED ALUMINUM GUARDRAIL AND POSTS WITH TEMPERED GLASS PANELS, POSTS @ 1500 O/C MAX, COLOUR CLEAR ANODIZED
15	OVERFLOW SCUPPER, COLOUR "TO MATCH MASONRY"
16	MASONRY BLOCK PODIUM, ADAIR LIMESTON UNITS, SMOOTH FINISH, SEE DETAIL FOR CONFIGURATION
X	SIGNAGE, BACKLIT, TO BE COORDINATED WITH ELECTRICAL ENGINEER
XX	EXTERIOR LIGHTING FIXTURE, REFER TO ELECTRICAL ENGINEER DRAWINGS

NOTES GÉNÉRALES General Notes

- Ces documents d'architecture sont la propriété exclusive de NEUF architectes et ne pourront être utilisés, reproduits ou copiés sans autorisation écrite préalable. / These architectural documents are the exclusive property of NEUF architectes and cannot be used, copied or reproduced without written pre-authorization.
- Les dimensions apparaissant aux documents doivent être vérifiées par l'entrepreneur avant le début des travaux. / All dimensions which appear on the documents must be verified by the contractor before to start the work.
- Veuillez aviser l'architecte de toute dimension erreur et/ou divergences entre ces documents et ceux des autres professionnels. / The architect must be notified of all errors, omissions and discrepancies between these documents and those of the others professionals.
- Les dimensions sur ces documents doivent être lues et non mesurées. / The dimensions on these documents must be read and not measured.

MÉCANIQUE ÉLECTRIQUE Mechanical Electrical

Smith + Andersen
1605, Garry Avenue, Suite 500, Ottawa, ON K1Z 1G3
T 613 230 1188 smithandersen.com

STRUCTURE Structural

Goodeve Manhire Inc.
19-77, Auriga Drive, Ottawa, ON K2E 7Z7
T 613 226 4558 goodevemanhire.ca

ARCHITECTURE DE PAYSAGE Landscape Architect

James B. Lennox & Associates
5333, Garry Avenue, Ottawa, ON, K1H 5A6
T 613 722 5168 jbla.ca

CIVIL Civil

Novatech Eng. Consultants Ltd.
240, Michal Cowland Drive, Suite 200, Ottawa ON K2M 1P6
T 613 234 9643 novatech-eng.com

ARCHITECTES Architect


NEUF architect(e)s SENCRL
630, boul. René-Lévesque O, 32e étage, Montréal QC H3B 1S6
T 514 847 1117 NEUFarchitectes.com

SCEAU / Seal



NEUF

ARCHITECT(E)S

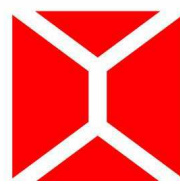

CLIENT Client



OUVRAGE Project

**MOON - PARKING, PODIUM &
RENTAL TOWER "C"**

EMPLACEMENT Location

**383 ALBERT ST.
OTTAWA, ON**

NO PROJET No.

11679.00

NO RÉVISION

0 SITE PLAN APPLICATION REVISION

DATE (aa-mm-jj)

2019.05.03

DESSINÉ PAR Drawn by

Author

VÉRIFIÉ PAR Checked

Checker

DATE (aa-mm-jj)

04/26/19

ÉCHELLE Scale

1 : 200

TITRE DU DESSIN Drawing Title

**SOUTH ELEVATION
(TOWER A)**

RÉVISION Revision

0

NO. DESSIN Dwg Number

A405