


LEGEND

DRAINAGE AREA

AREA SIZE (sq.m.)

5-YEAR RUNOFF COEFFICIENT

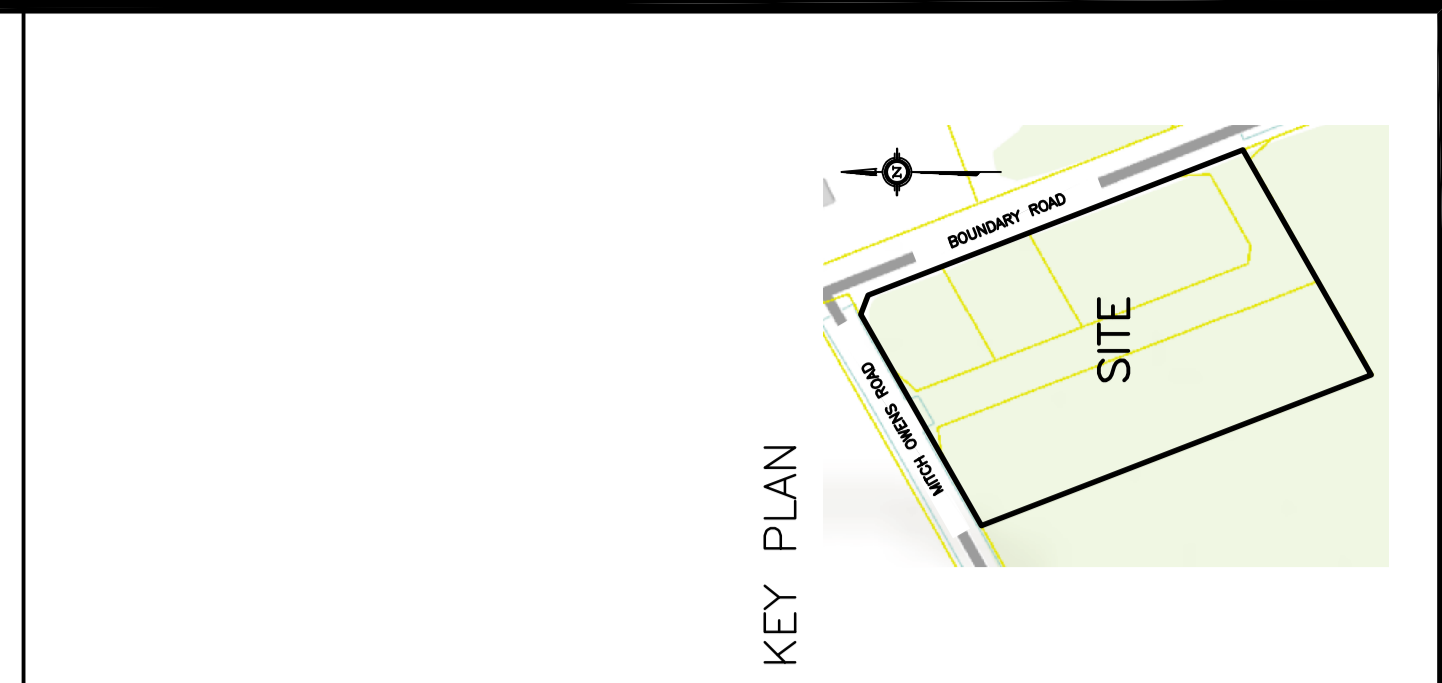

No.	Date	REVISION
4	MAR 20-19	ISSUED FOR BUILDING PERMIT
3	MAR 5-19	RE-ISSUED FOR APPROVAL
2	DEC 19-18	ISSUED FOR APPROVAL
1	JUN 9-18	ISSUED FOR CLIENT REVIEW

D. B. GRAY ENGINEERING INC.
 Stormwater Management, Grading & Drainage, Storm & Sanitary Sewers, Remediation
 700 Long Point Circle
 Ottawa, Ontario K1T 4E9
 Tel: 613-425-8044
 dgray@engrs.com

**PROPOSED
 CROSS DOCK FACILITY
 MITCH OWENS ROAD /
 BOUNDARY ROAD
 OTTAWA, ONTARIO**

DRAINAGE PLAN

Engineer's Seal

Drawn: D.B.G.
 Hdr. Scale: 1:400
 Vert. Scale:
 Date: JUN 9-18
 Job No.: 18029
 Drawing No.:
**C-8
 of 8**