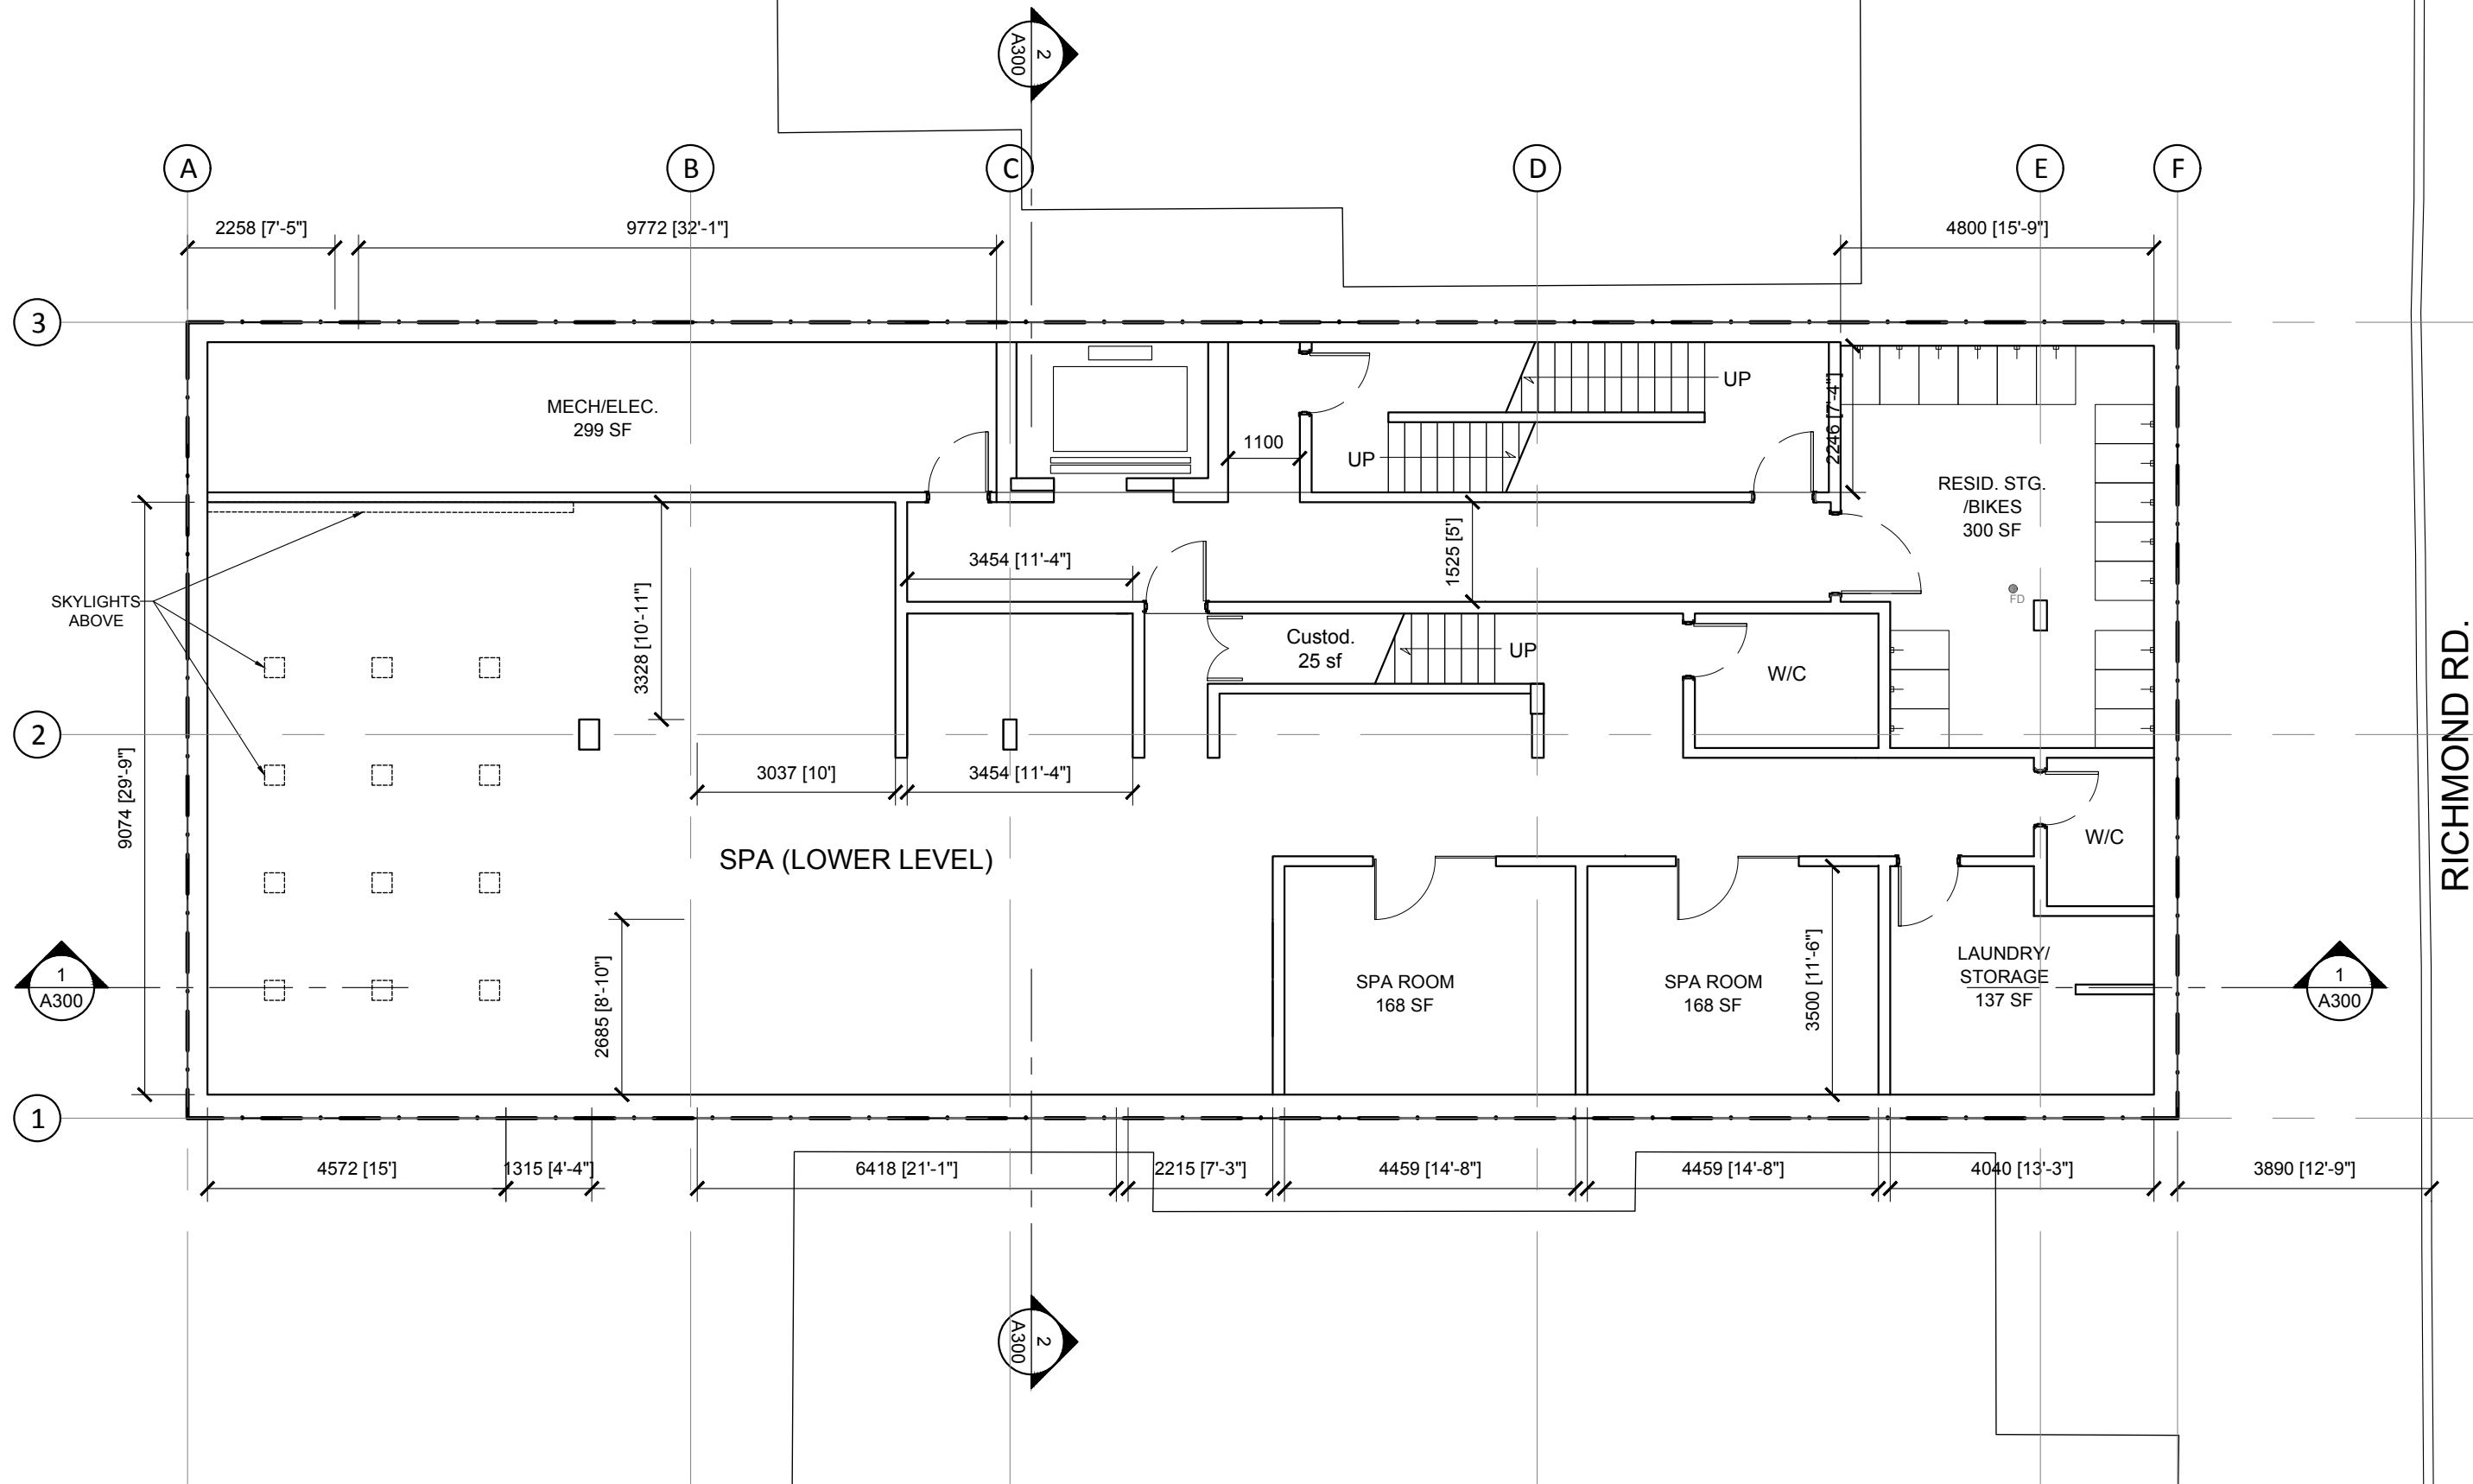




**BASEMENT PLAN**  
SCALE 1:100  
Monday, April 22, 2019

89  
**Richmond Rd**  
OTTAWA ONTARIO

SHEET #

2

PROJ. 1734

 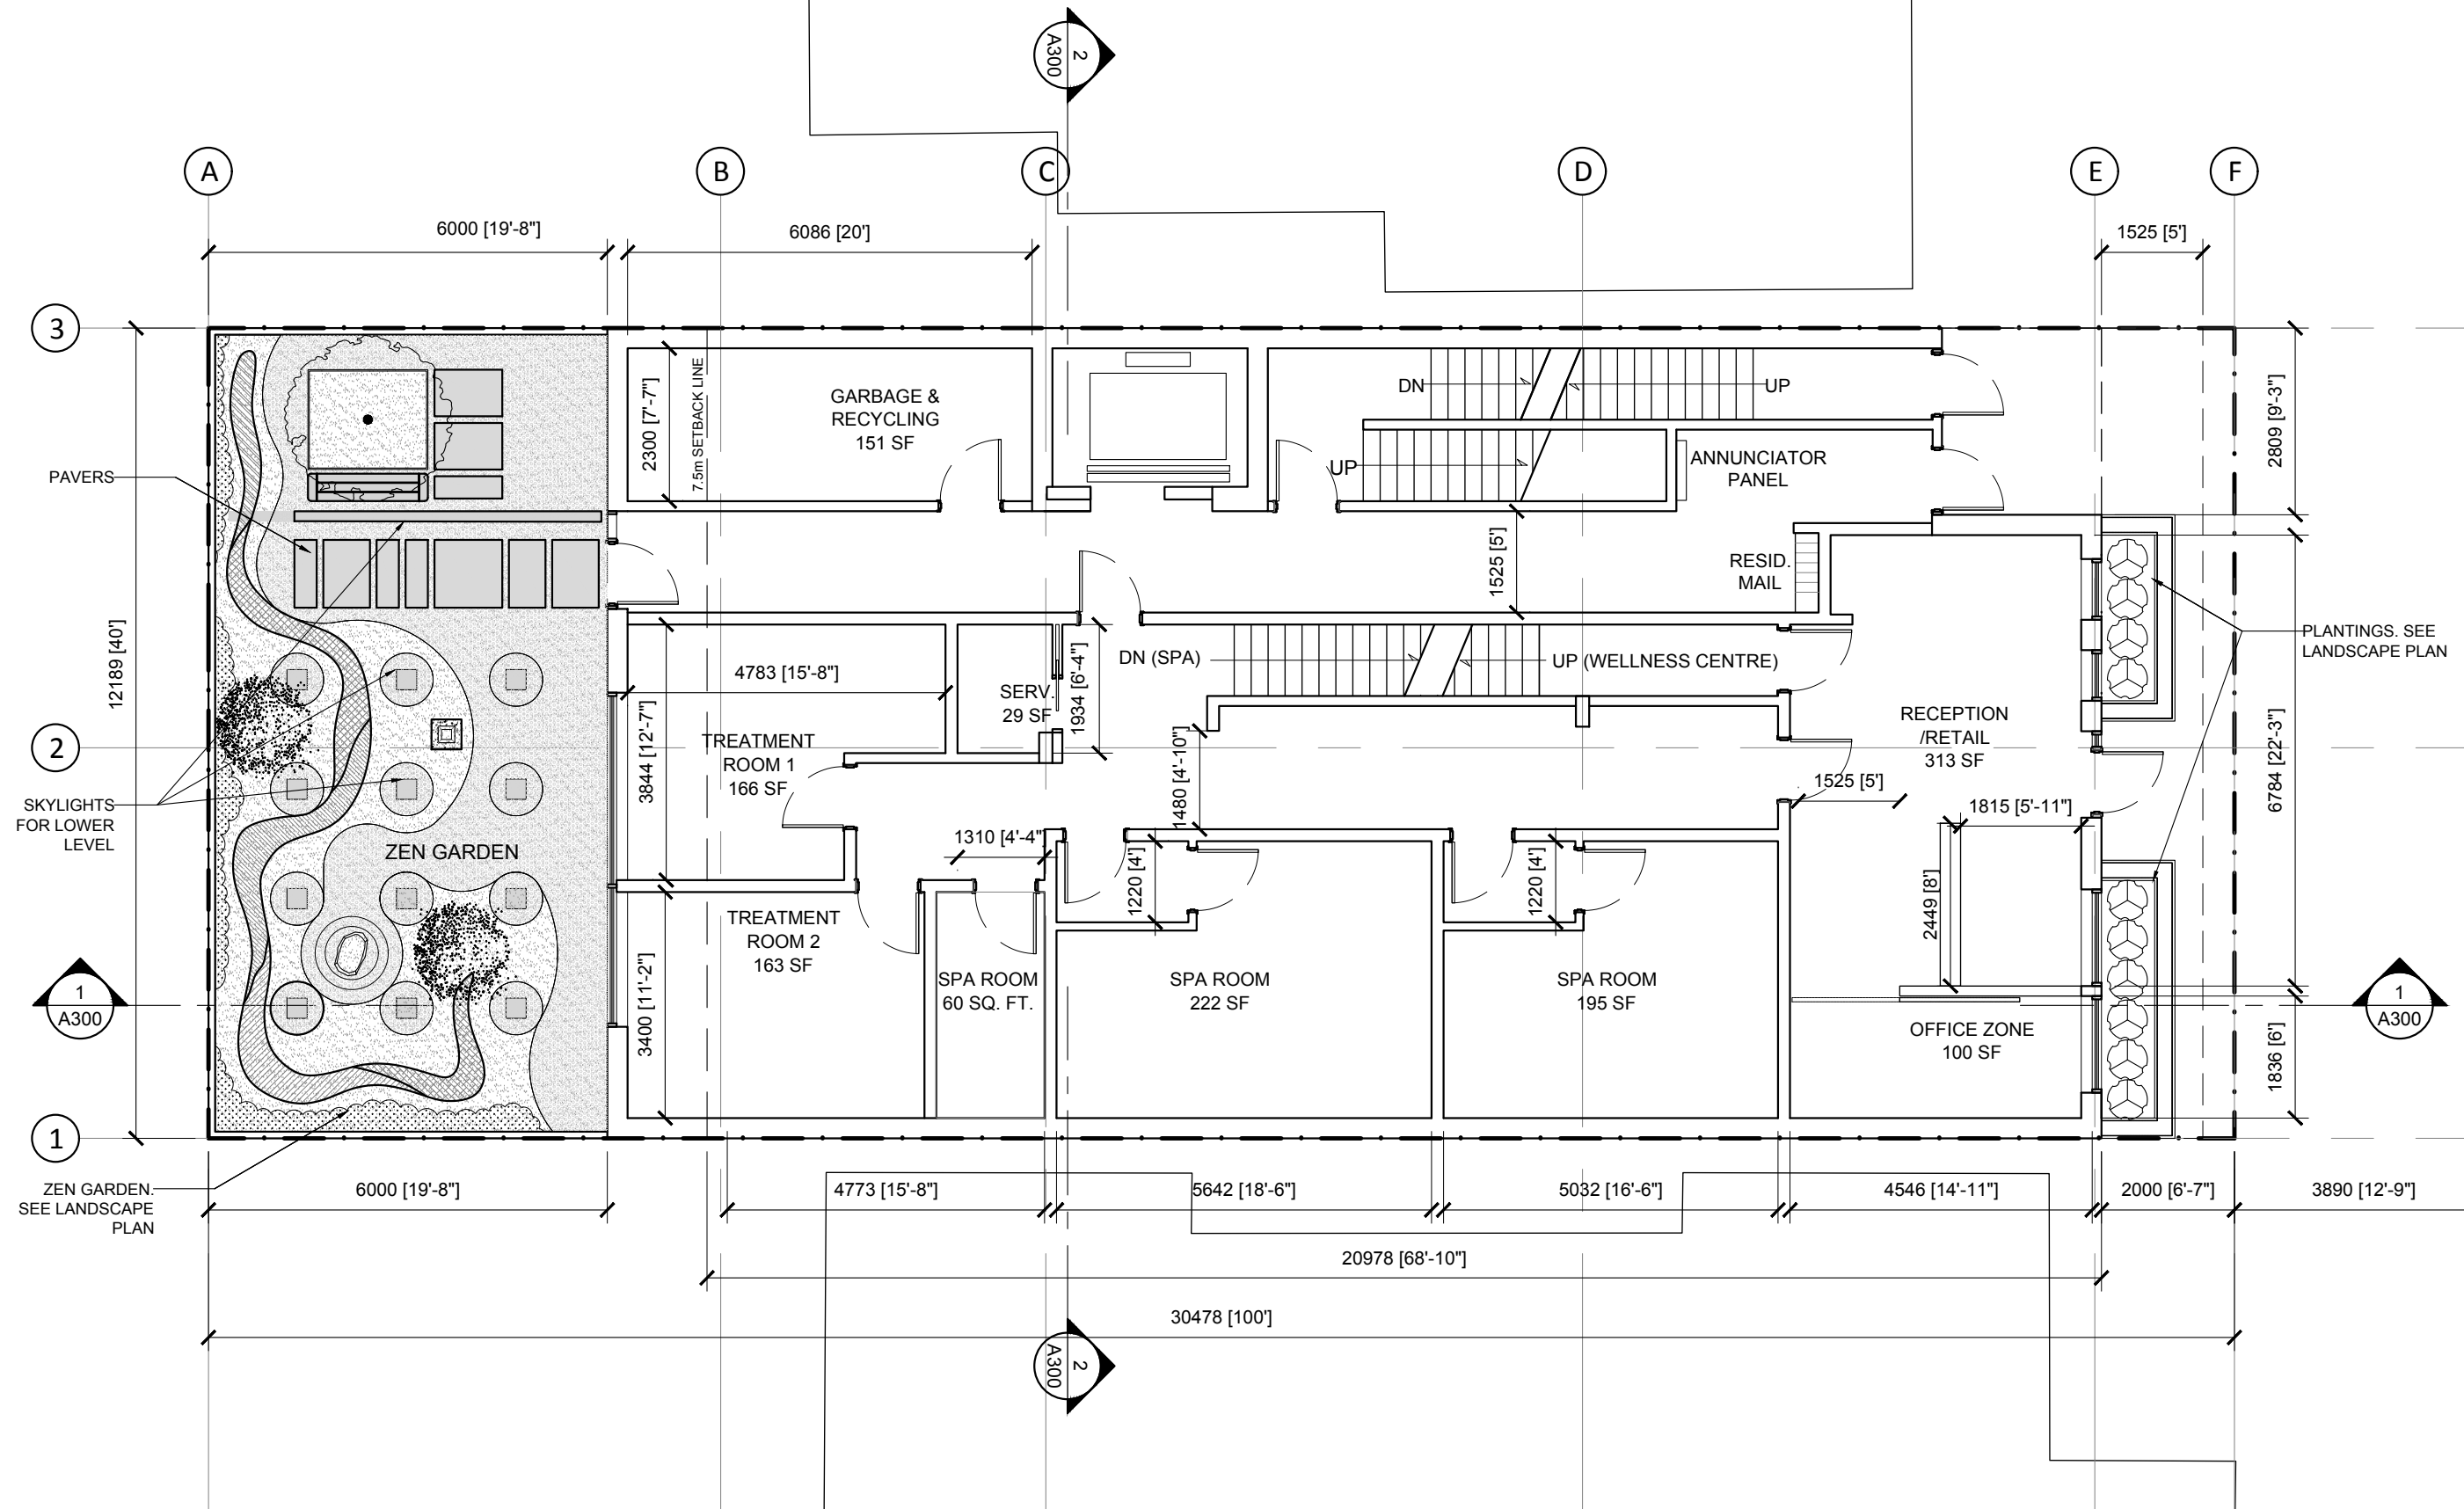

# GROUND FLOOR PLAN



SCALE 1:100  
April 22, 2019

89  
Richmond Rd  
OTTAWA ONTARIO

SHEET #

3



PROJ. 1734

 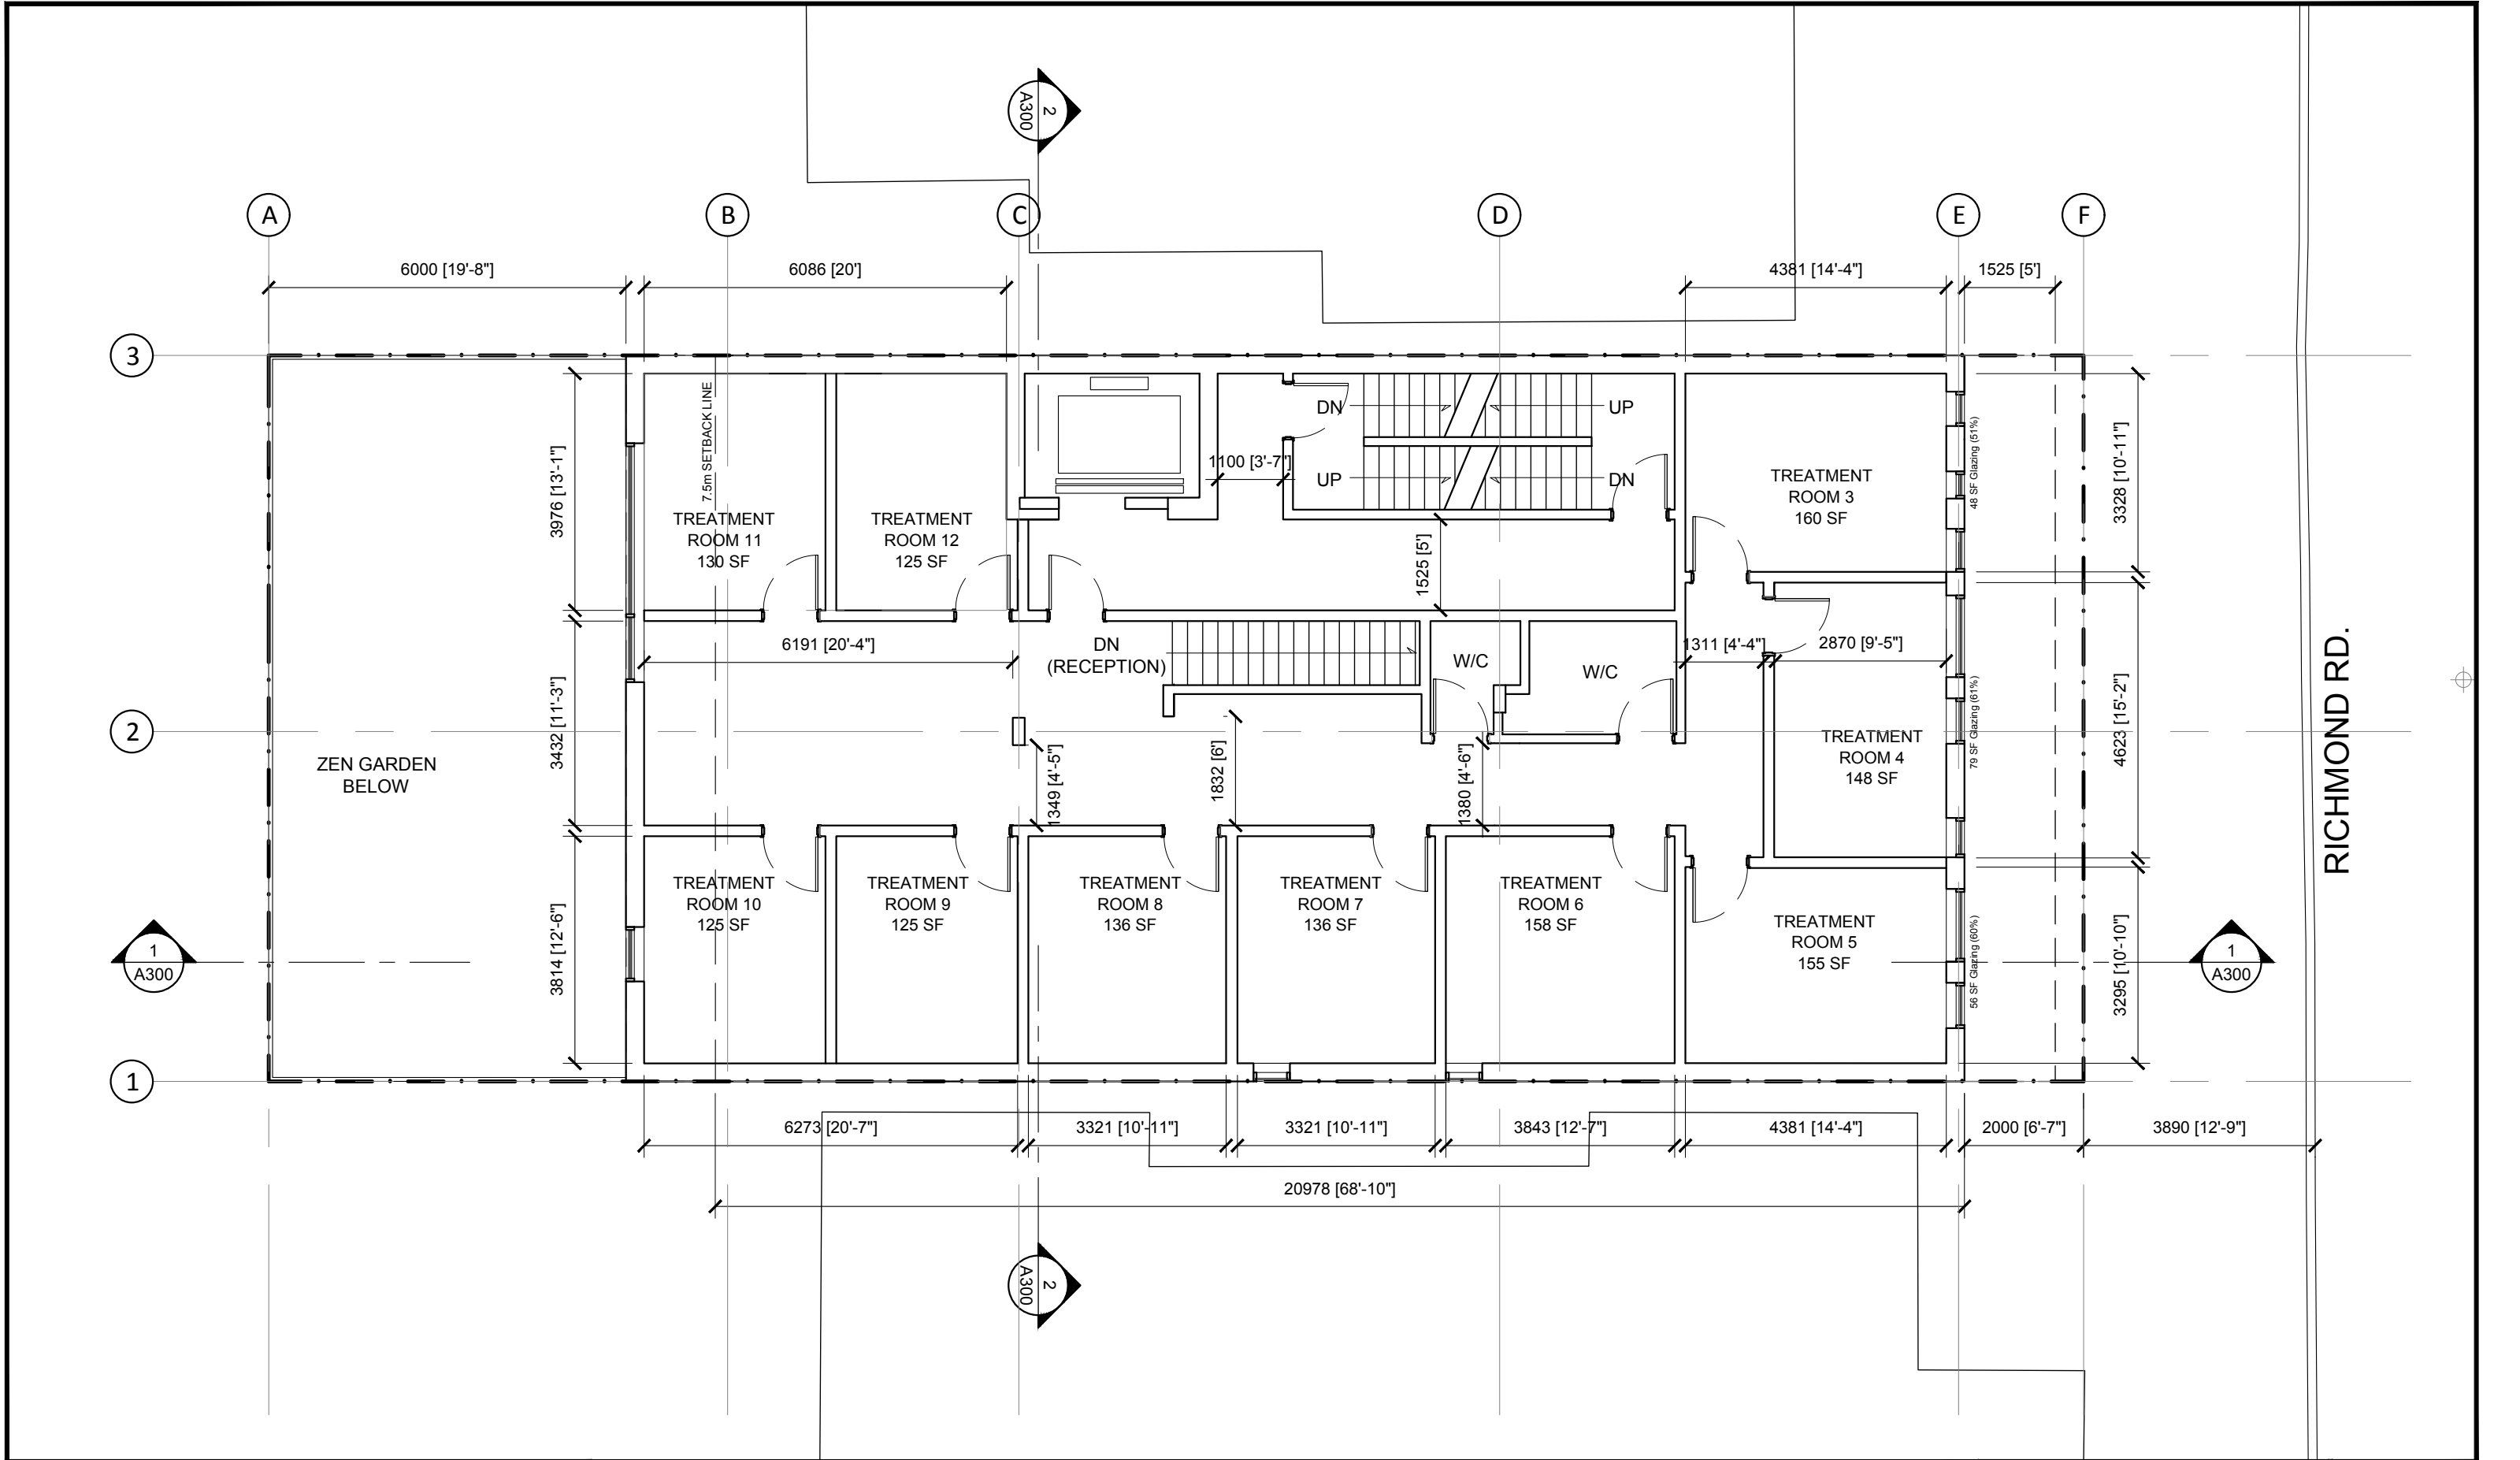

**LEVEL 2 PLAN**  
SCALE 1:100  
April 22, 2019

**89**  
**Richmond Rd**  
OTTAWA ONTARIO

SHEET #  
**4**  
PROJ. 1734

 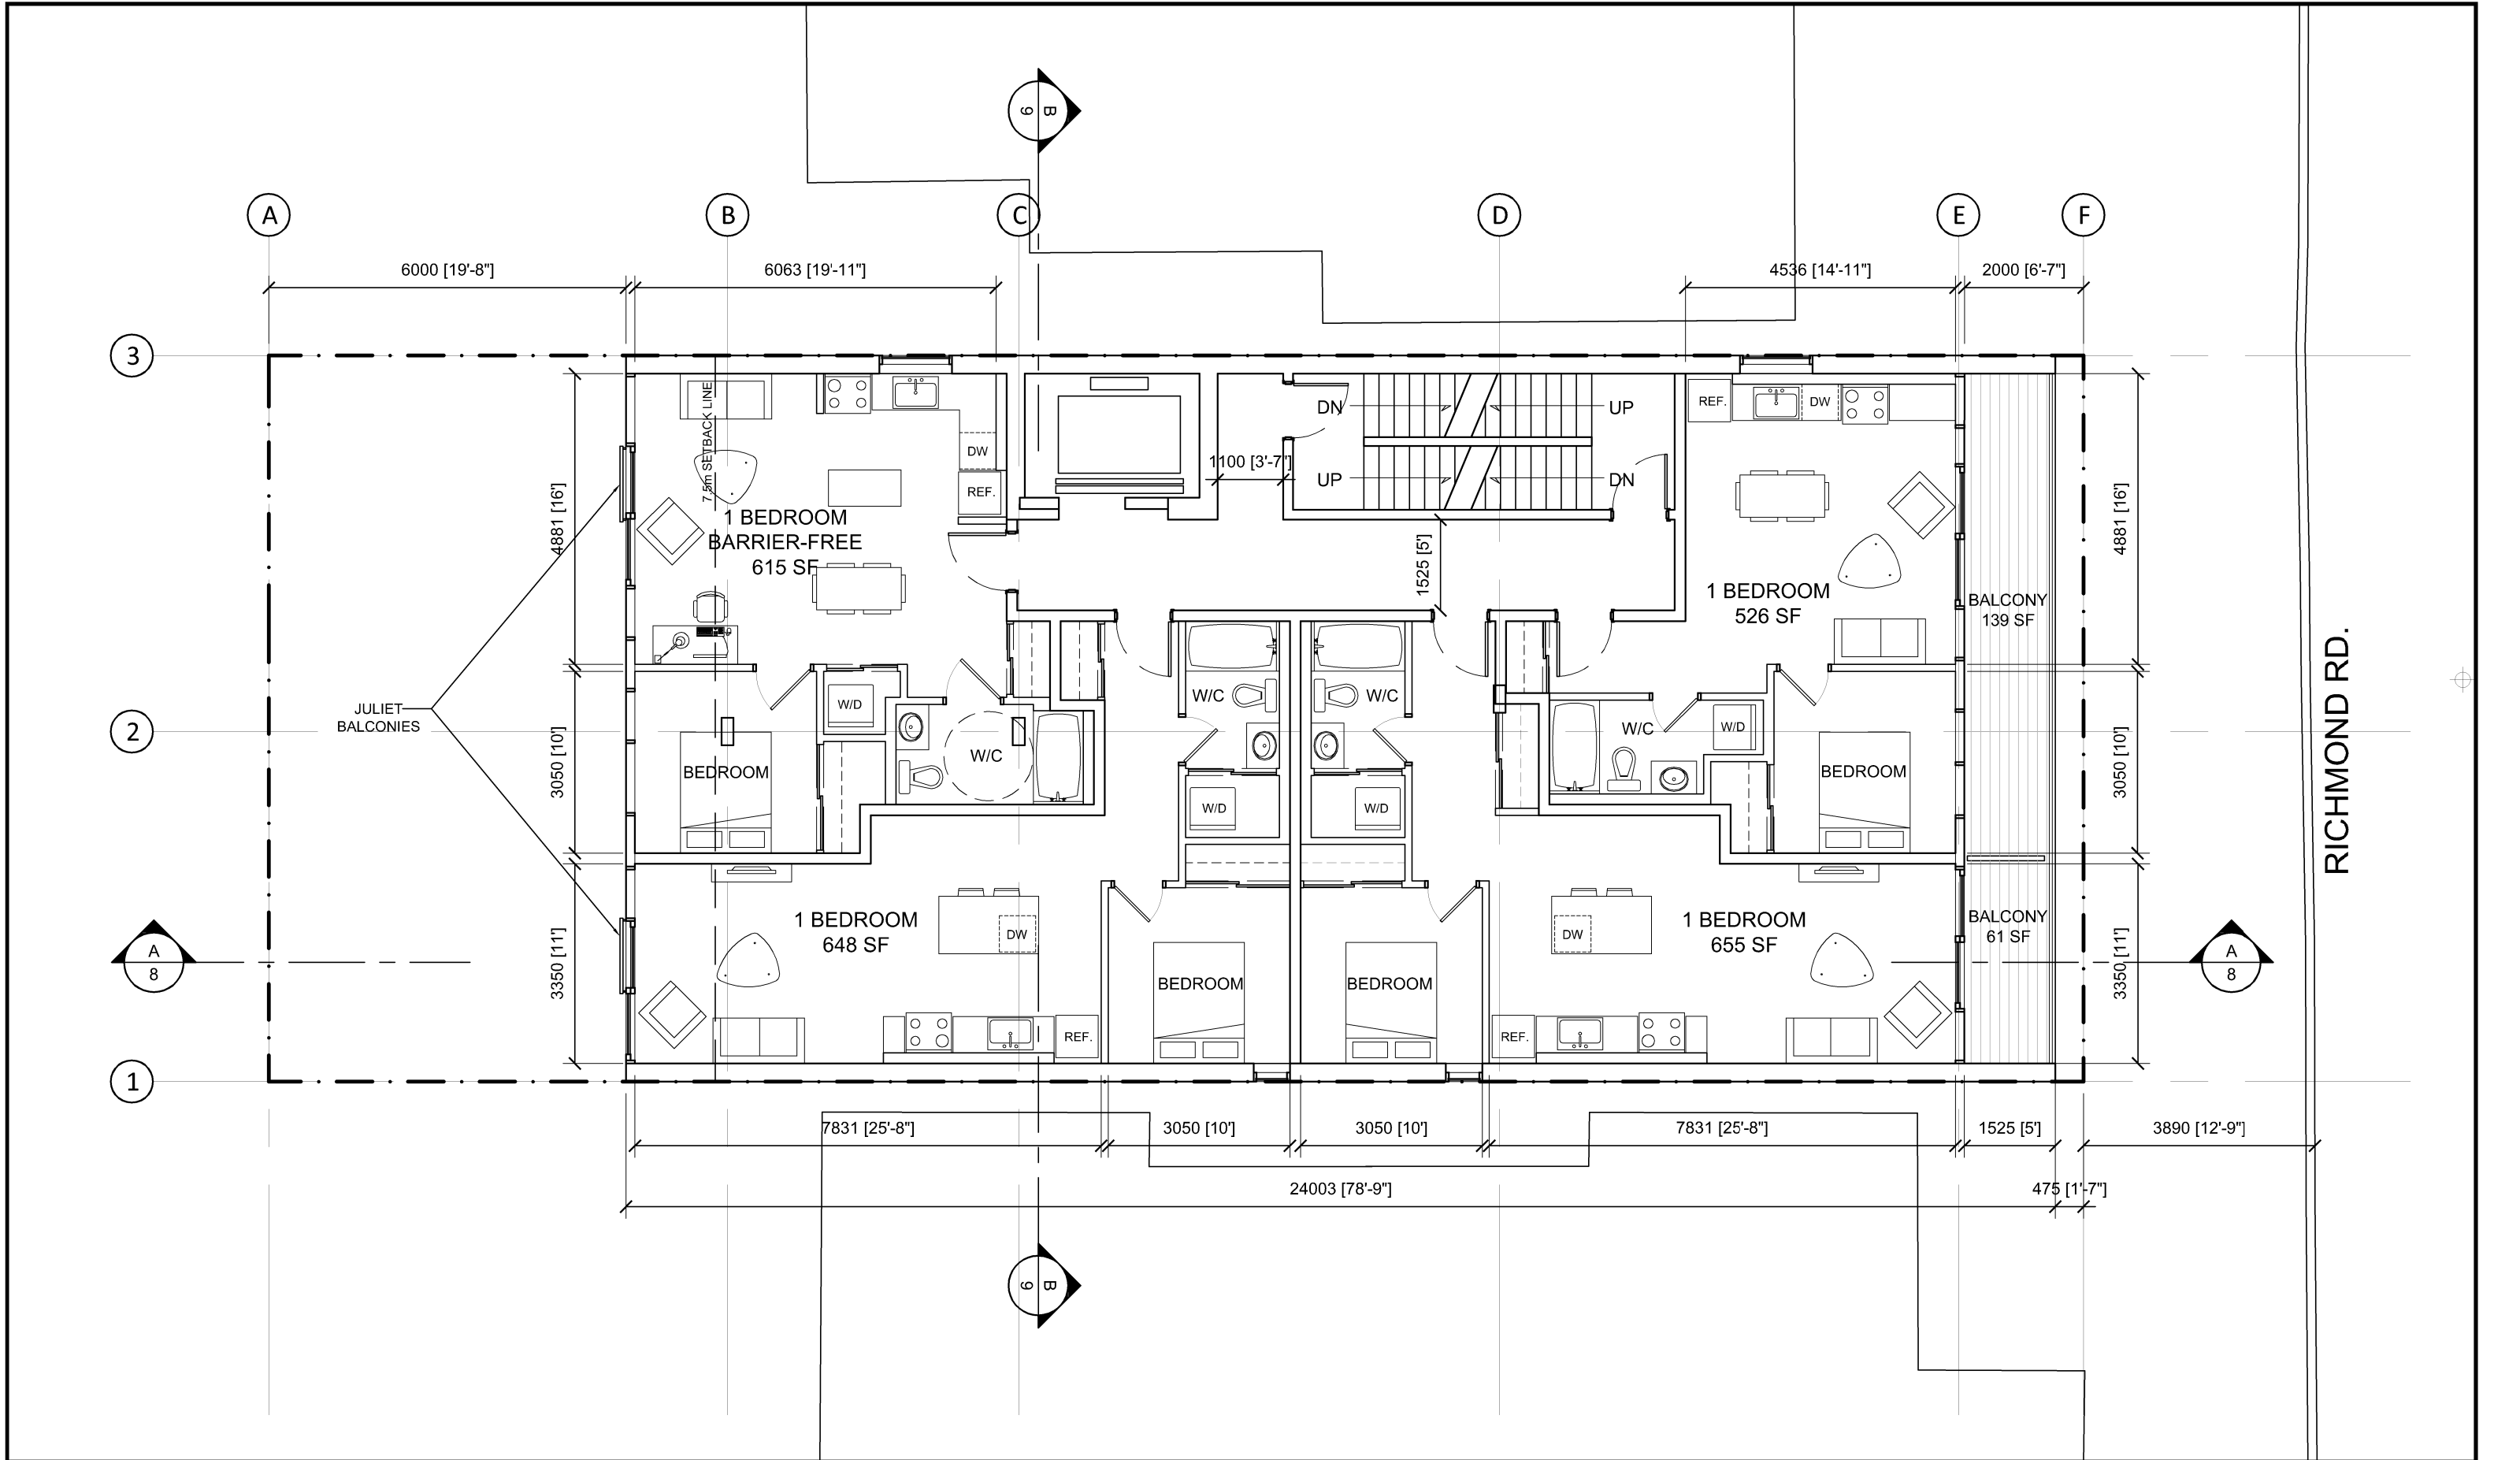



**LEVELS 3 & 4 PLAN**      4 UNITS

SCALE 1:100  
March 4, 2019

| UNIT TYPE | NUMBER ON LEVEL |
|-----------|-----------------|
| STUDIO    | 0               |
| 1 BEDROOM | 4               |
| 2 BEDROOM | 0               |

**89**  
**Richmond Rd**  
OTTAWA    ONTARIO

SHEET #  
**5**  
PROJ. 1734

 
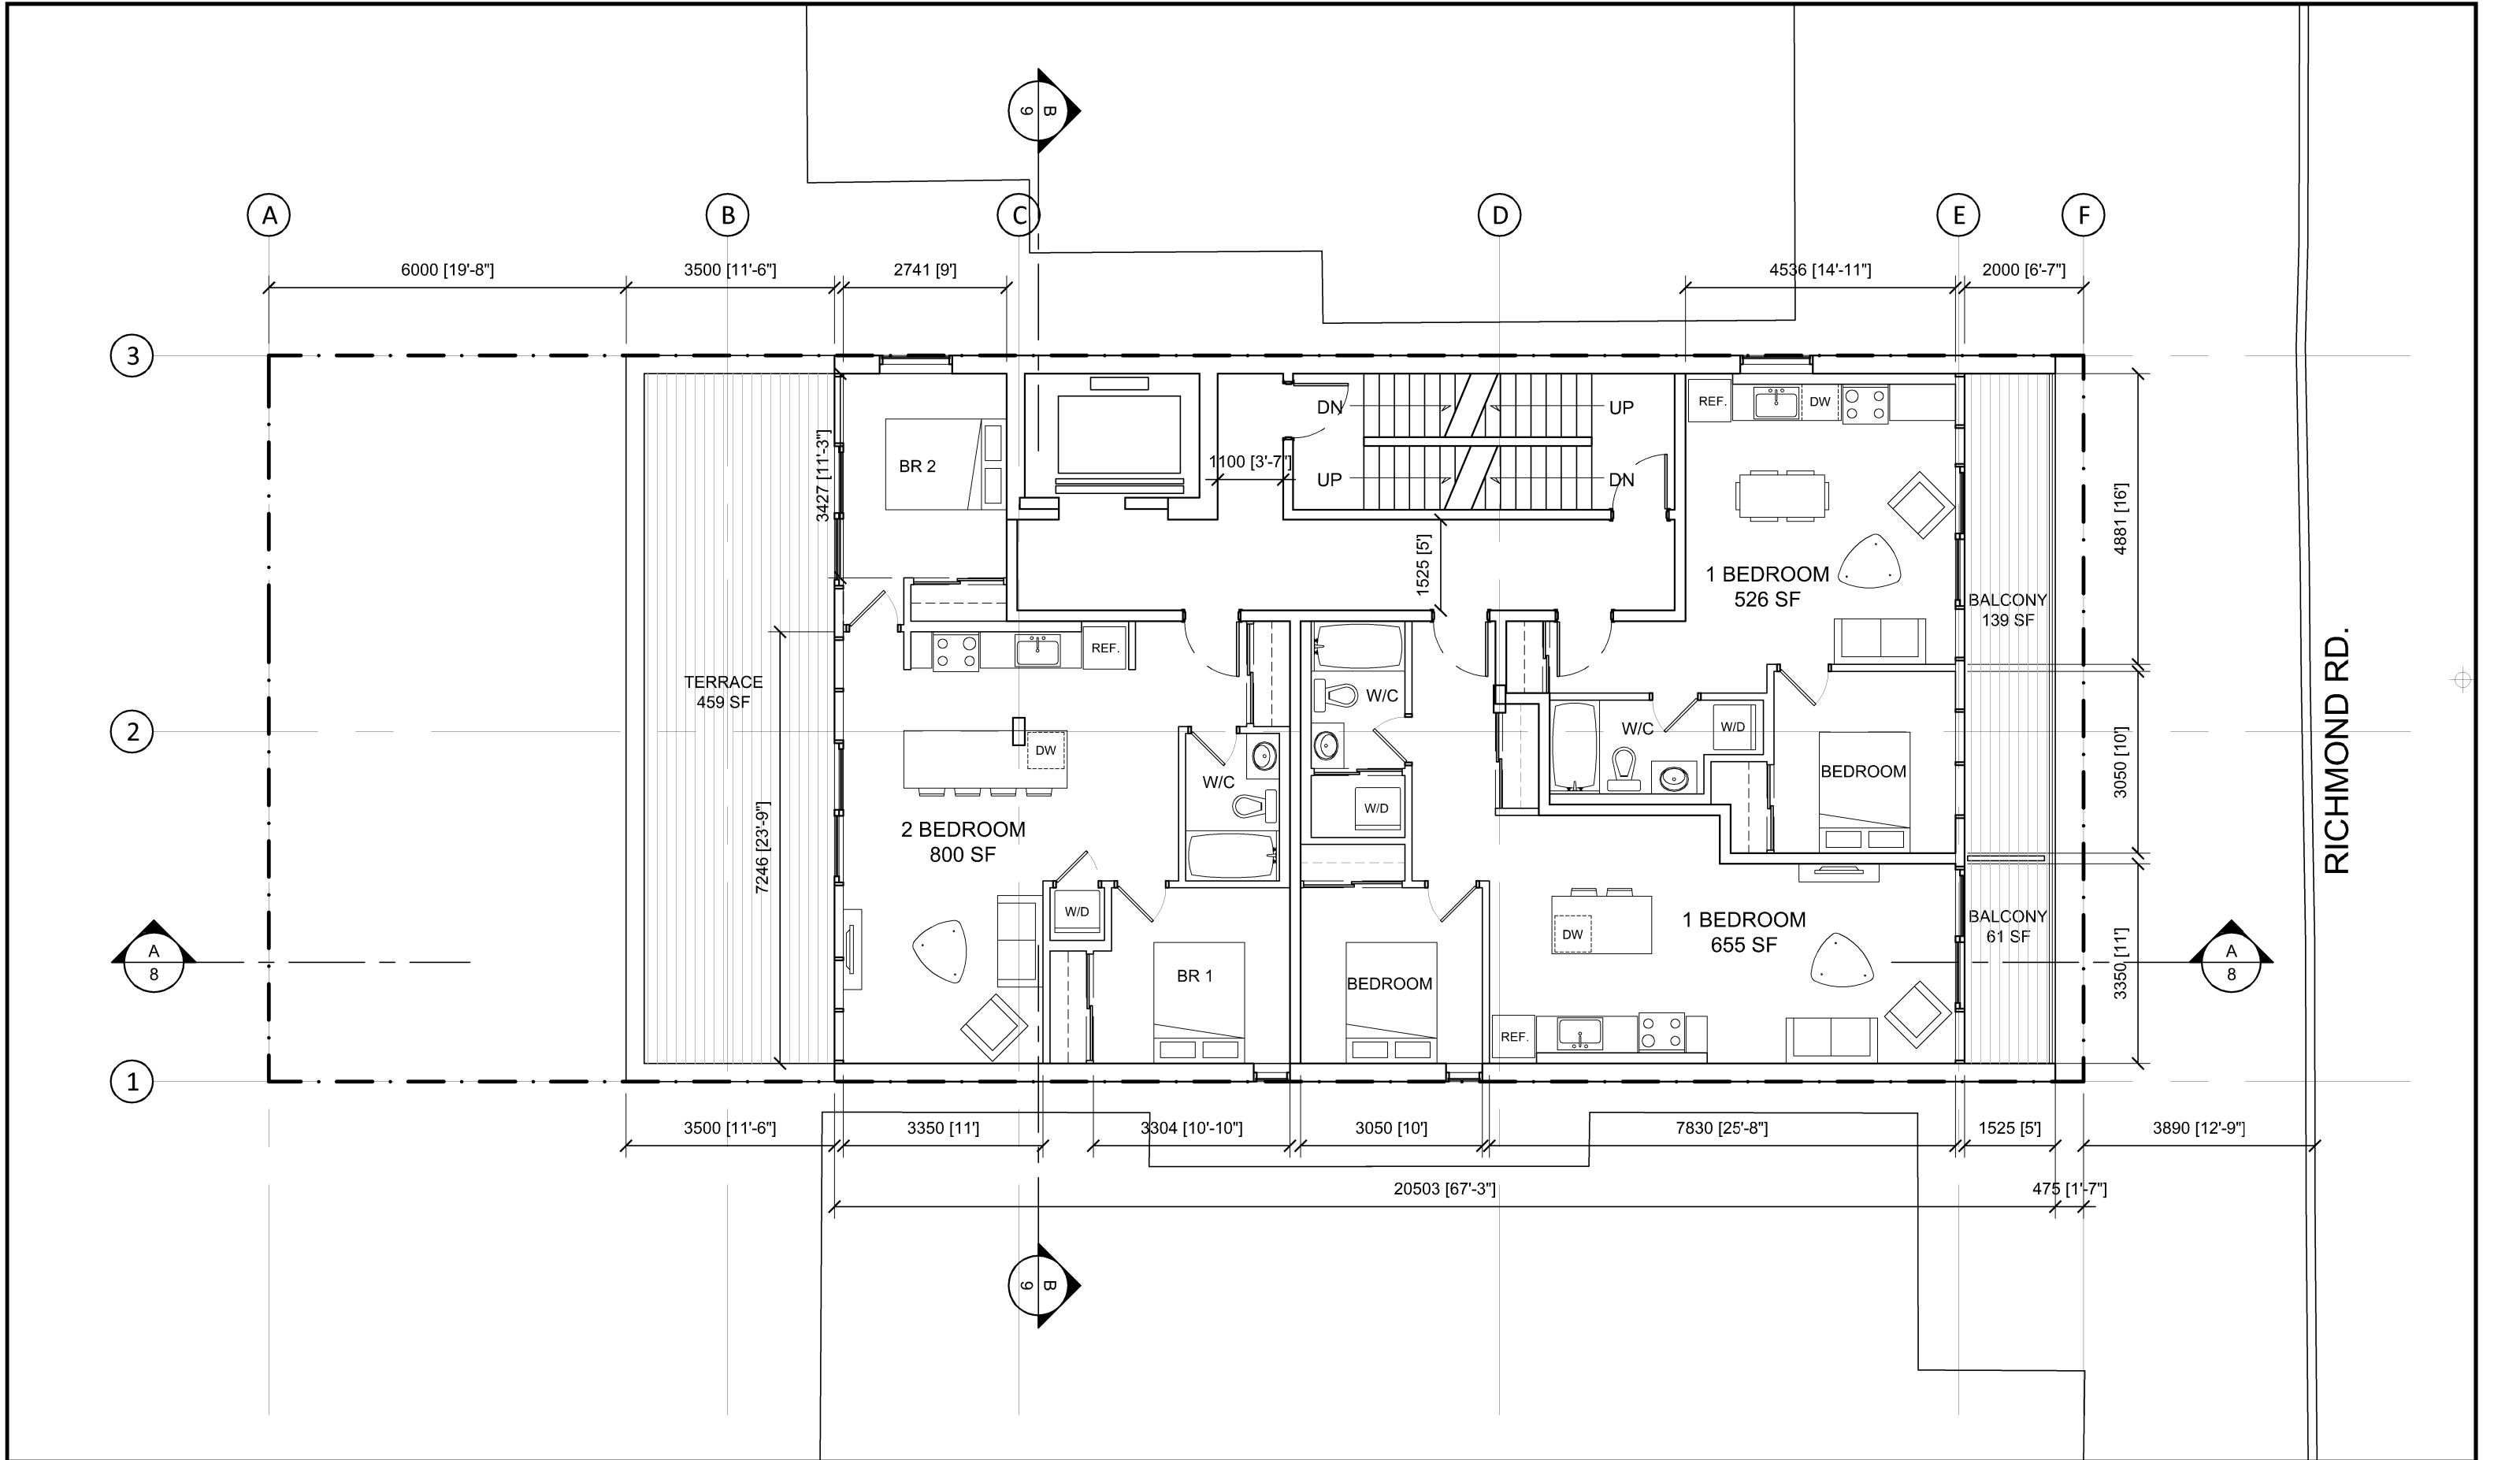


**LEVEL 5 PLAN**    3 UNITS  
SCALE 1:100  
March 4, 2019

| UNIT TYPE | NUMBER ON LEVEL |
|-----------|-----------------|
| STUDIO    | 0               |
| 1 BEDROOM | 2               |
| 2 BEDROOM | 1               |

**89**  
**Richmond Rd**  
OTTAWA    ONTARIO

SHEET #  
**6**  
PROJ. 1734

 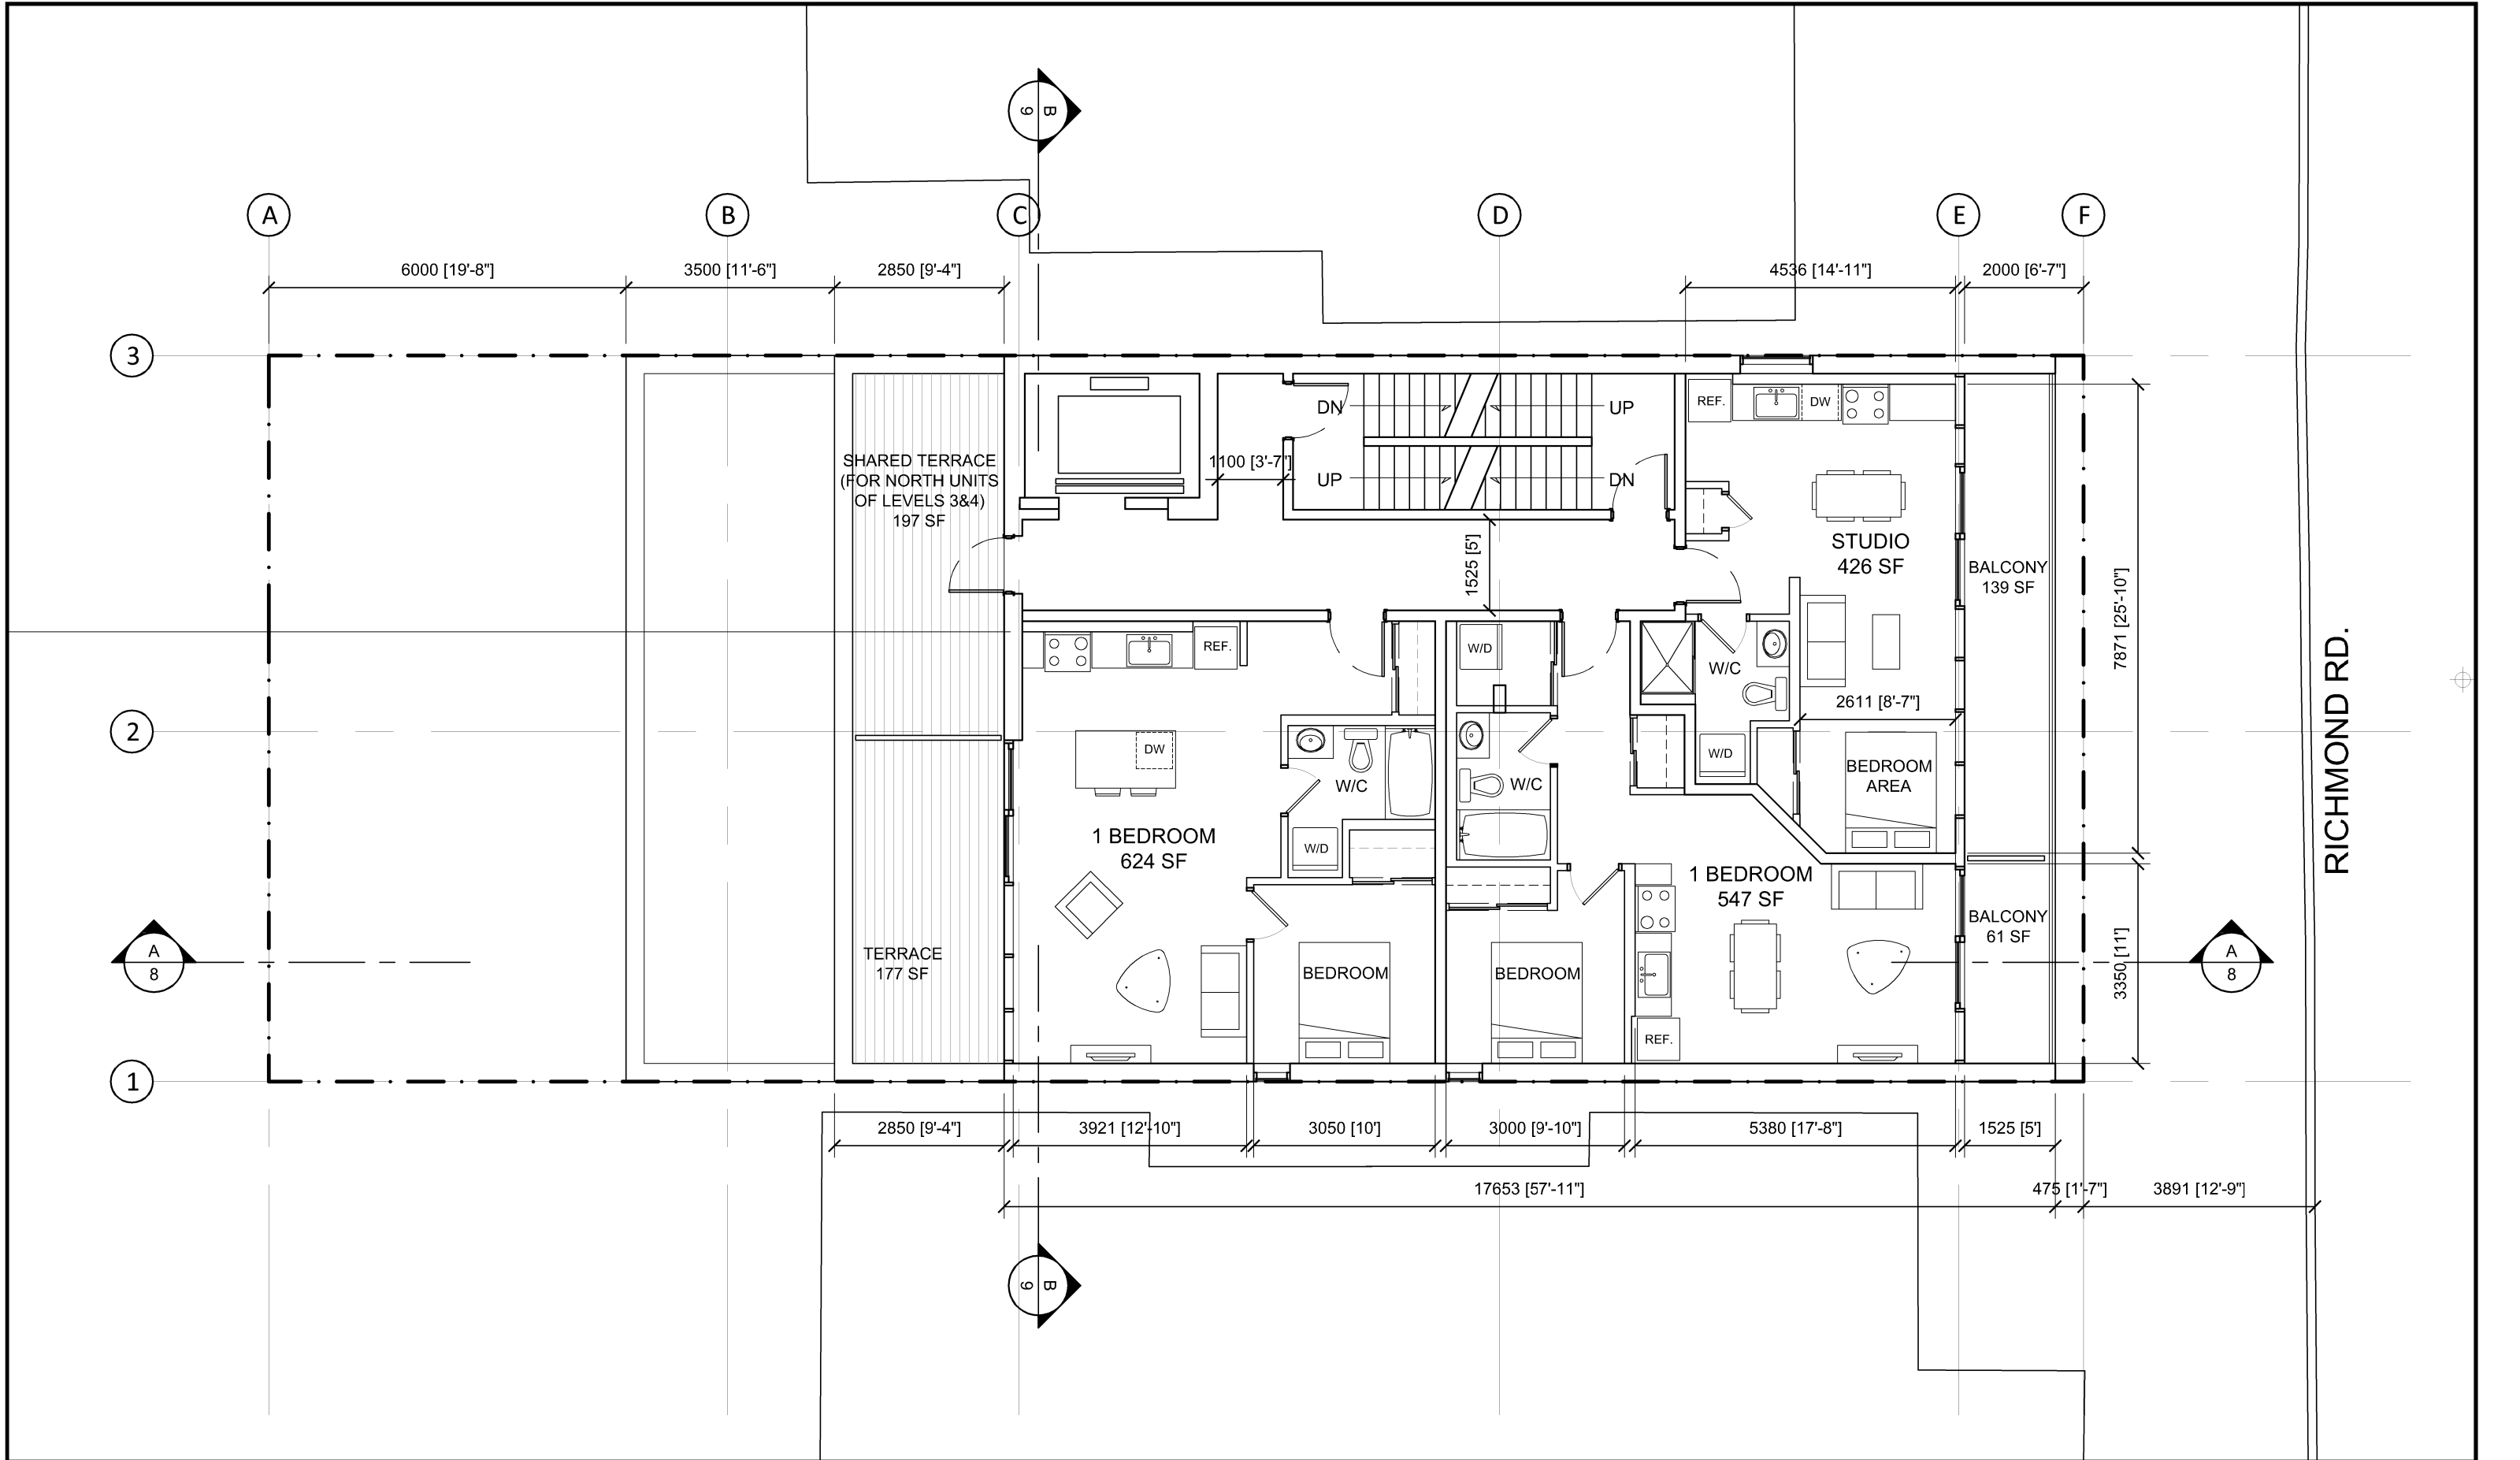

**LEVEL 6 PLAN**    3 UNITS

SCALE 1:100  
March 4, 2019

| UNIT TYPE | NUMBER ON LEVEL |
|-----------|-----------------|
| STUDIO    | 1               |
| 1 BEDROOM | 2               |
| 2 BEDROOM | 0               |

**89**  
**Richmond Rd**  
OTTAWA    ONTARIO

SHEET #  
**7**  
PROJ. 1734