

**TOPOGRAPHIC INFORMATION**  
 PROVIDED BY ANNIS, O'SULLIVAN, VOLLEBEKK LTD.  
 DATED JULY 20, 2018


**JOB BENCHMARK**  
 PROVIDED BY ANNIS, O'SULLIVAN, VOLLEBEKK LTD.  
 NCC MONUMENT 01919680184  
 NTM-NADS3 ZONE 9  
 NORTHING=5040610.15  
 EASTING=384736.57  
 ELEVATION=52.68

**EXISTING LEGEND**

OH	OVERHEAD WIRES
UP	UTILITY POLE
LS	LIGHT STANDARD
CB	CATCHBASIN
CBE	CATCHBASIN ELBOW
CBT	CATCHBASIN TEE
AD	AREA DRAIN
T/G	TOP OF GRATE
GM	GAS METER
MH	MANHOLE (SANITARY OR STORM)
GM	GAS MAN
V&VB	VALVE AND VALVE BOX
V&VC	VALVE AND VALVE CHAMBER
FH	FIRE HYDRANT
EX 250mm SAN	STORM SEWER
EX 300mm STM	SANITARY SEWER
EX 200mm WM	WATERMAIN
TREE	TREES
FENCE	FENCE
OG	ORIGINAL GROUND ELEVATION
EX	EXISTING CONTOUR
OR	OVERLAND FLOW ROUTE

**PROPOSED LEGEND**

---	PROPERTY LINE
---	SANITARY SEWER
---	STORM SEWER
---	WATERMAIN
○ STM MH 211	STORM MANHOLE
○ SAN MH 104	SANITARY MANHOLE
■ CB1	CATCHBASIN
○ CBE	CATCHBASIN ELBOW
○ CBT	CATCHBASIN TEE
● AD	AREA DRAIN
● V&VB	VALVE AND VALVE BOX
● V&VC	VALVE AND VALVE CHAMBER (W3)
○ FH	FIRE HYDRANT
~45°	45° WATERMAIN BEND
~22°	22.5° WATERMAIN BEND
~11°	11.25° WATERMAIN BEND
≠ 200x150	WATERMAIN TEE (MAIN BRANCH)
≠ 200x200x200	WATERMAIN CROSS
△ 200x150	WATERMAIN REDUCER
○ W	WATER METER
○ R	REMOTE WATER METER READER
SC	SIAMISE CONNECTION
FF	FLOOR ELEVATION
P1	PARKING LEVEL FLOOR ELEVATION
3.0%	SLOPE AND DIRECTION OF FLOW
54.75	FINAL GRADE
H.P.	HIGH POINT
T/G	TERRACING
T/G	TOP OF GRATE ELEVATION
T/F	TOP OF FLANGE
OR	OVERLAND FLOW ROUTE
---	PHASING LIMITS
---	SILT FENCE
---	BARRIER CURB (SC1.1)
DC	DEPRESSED BARRIER CURB LOCATION
---	SWALE AND DIRECTION OF FLOW
---	RETAINING WALL
---	BUILDING ENTRY LOCATION
○ ADJ	STRUCTURE TO BE ADJUSTED

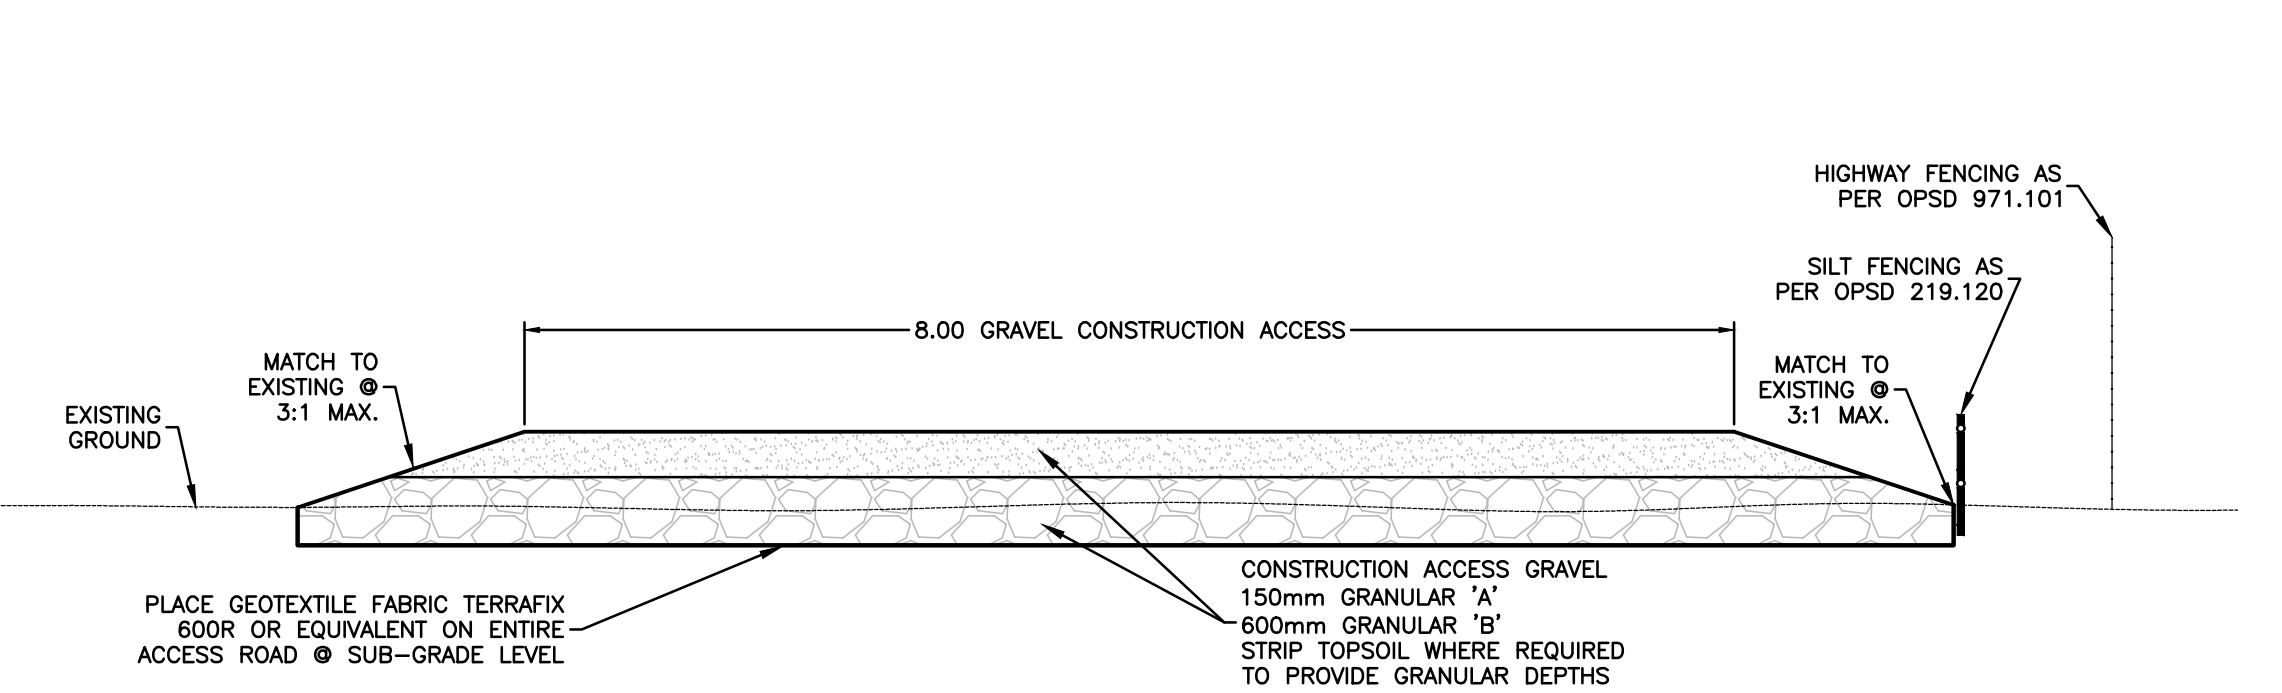

CONSTRUCTION ACCESS ROAD CROSS SECTION  
 N.T.S.

CIVIL Civil

**exp SERVICES INC.**  
 2650 Queenstown Drive, Unit 100, Ottawa, ON, K2B 8H6  
 T 613 688 1999 F 613 225 7330 www.exp.com

ARCHITECTES Architect

**NEUF architect(e)s** SENIOR  
 630, Rue Saint-Léonard, 3<sup>e</sup> étage, Montréal, QC H3B 1S6  
 T 514 847 1117 NEUFArchitectes.com

SCEAU Seal

**exp Services Inc.**  
 T +1 613 688 1999 | F +1 613 225 7337  
 2650 Queenstown Drive, Suite 100  
 Ottawa, ON K2B 8H6  
 Canada  
 www.exp.com

- BUILDINGS • EARTH & ENVIRONMENT • ENERGY
- INDUSTRIAL • INFRASTRUCTURE • SUSTAINABILITY

CLIENT Client

98 Rue Lelièvre, Gatineau QC J8Y 3R7  
 T 819 243 7392 www.brigil.com

Ouvrage Project

**PETRIE'S LANDING I - PHASES 3-5**

EMPLACEMENT Location NO PROJET No  
 OTTAWA, ON. OTT-00247308-A0

NO	REVISION	DATE (aa.mm.ll)
1	ISSUED FOR REVIEW	18.08.03
2	ISSUED FOR SITE PLAN APPROVAL	18.09.14
3	ISSUED FOR CLIENT REVIEW	19.04.05
4	ISSUED FOR SITE PLAN APPROVAL	19.05.10
5	ISSUED FOR SITE PLAN APPROVAL	22.05.10

DESSINÉ PAR Drawn by  
 S.BUTLER

VÉRIFIÉ PAR Checked by  
 B.THOMAS

DATE (aa.mm.ll)  
 18.07.18

ÉCHELLE Scale  
 1:400

TITRE DU DESSIN Drawing Title

**CONSTRUCTION ACCESS PLAN TOWERS 3 & 4**

REVISION Revision NO DESSIN Dwg Number

**C202**

Projet : Petrie's Landing I - Phases 3-5  
 Date : 18.07.18  
 Dessiné par : S. Butler  
 Vérifié par : B. Thomas  
 Date : 18.07.18  
 Échelle : 1:400  
 Titre : Construction Access Plan Towers 3 & 4  
 Révision :  
 No. Dessin : C202