

OTTAWA-CARLETON STANDARD CONDOMINIUM PLAN NO. ____
PART __, SHEET __ OF ____ SHEETS

NO.	REVISION	DATE
1	ISSUED FOR 3RD SUBMISSION	18-11-28
2	REVISED AS PER GRADING	18-12-06
3		

APPROVED
By Jeff McEwen at 10:20 am, May 27, 2019


JEFF MCEWEN P.ENG.
MANAGER, DEVELOPMENT REVIEW EAST BRANCH
PLANNING, INFRASTRUCTURE & ECONOMIC
DEVELOPMENT DEPARTMENT, CITY OF OTTAWA

 **Vandenberg & Wildeboer**
A.R.C.H.I.T.E.C.T.S

www.vandenberg-wildeboer.ca Telephone: 613.287.6144 Facsimile: 613.271.8609 email: info@vandenberg-wildeboer.ca
"THE OLD STONE LODGE" - 160 PLAMBOURG HWY - OTTAWA (CANADA) - ONTARIO - K2K 3H9


PROJECT TITLE
MINTO INFUSION CONDO
OTTAWA, ONTARIO

DRAWING TITLE
BF-1 FOUNDATION (AVALON)

2018 FUSION TERRACE
THE MATCHA THE JASMINE
THE ROOIBOS THE CHAI

DESIGNED BY: ####
DRAWN BY: NG
START DATE:
SCALE: 1:100
PROJECT NO. 1806

DRAWING No.
BF-1

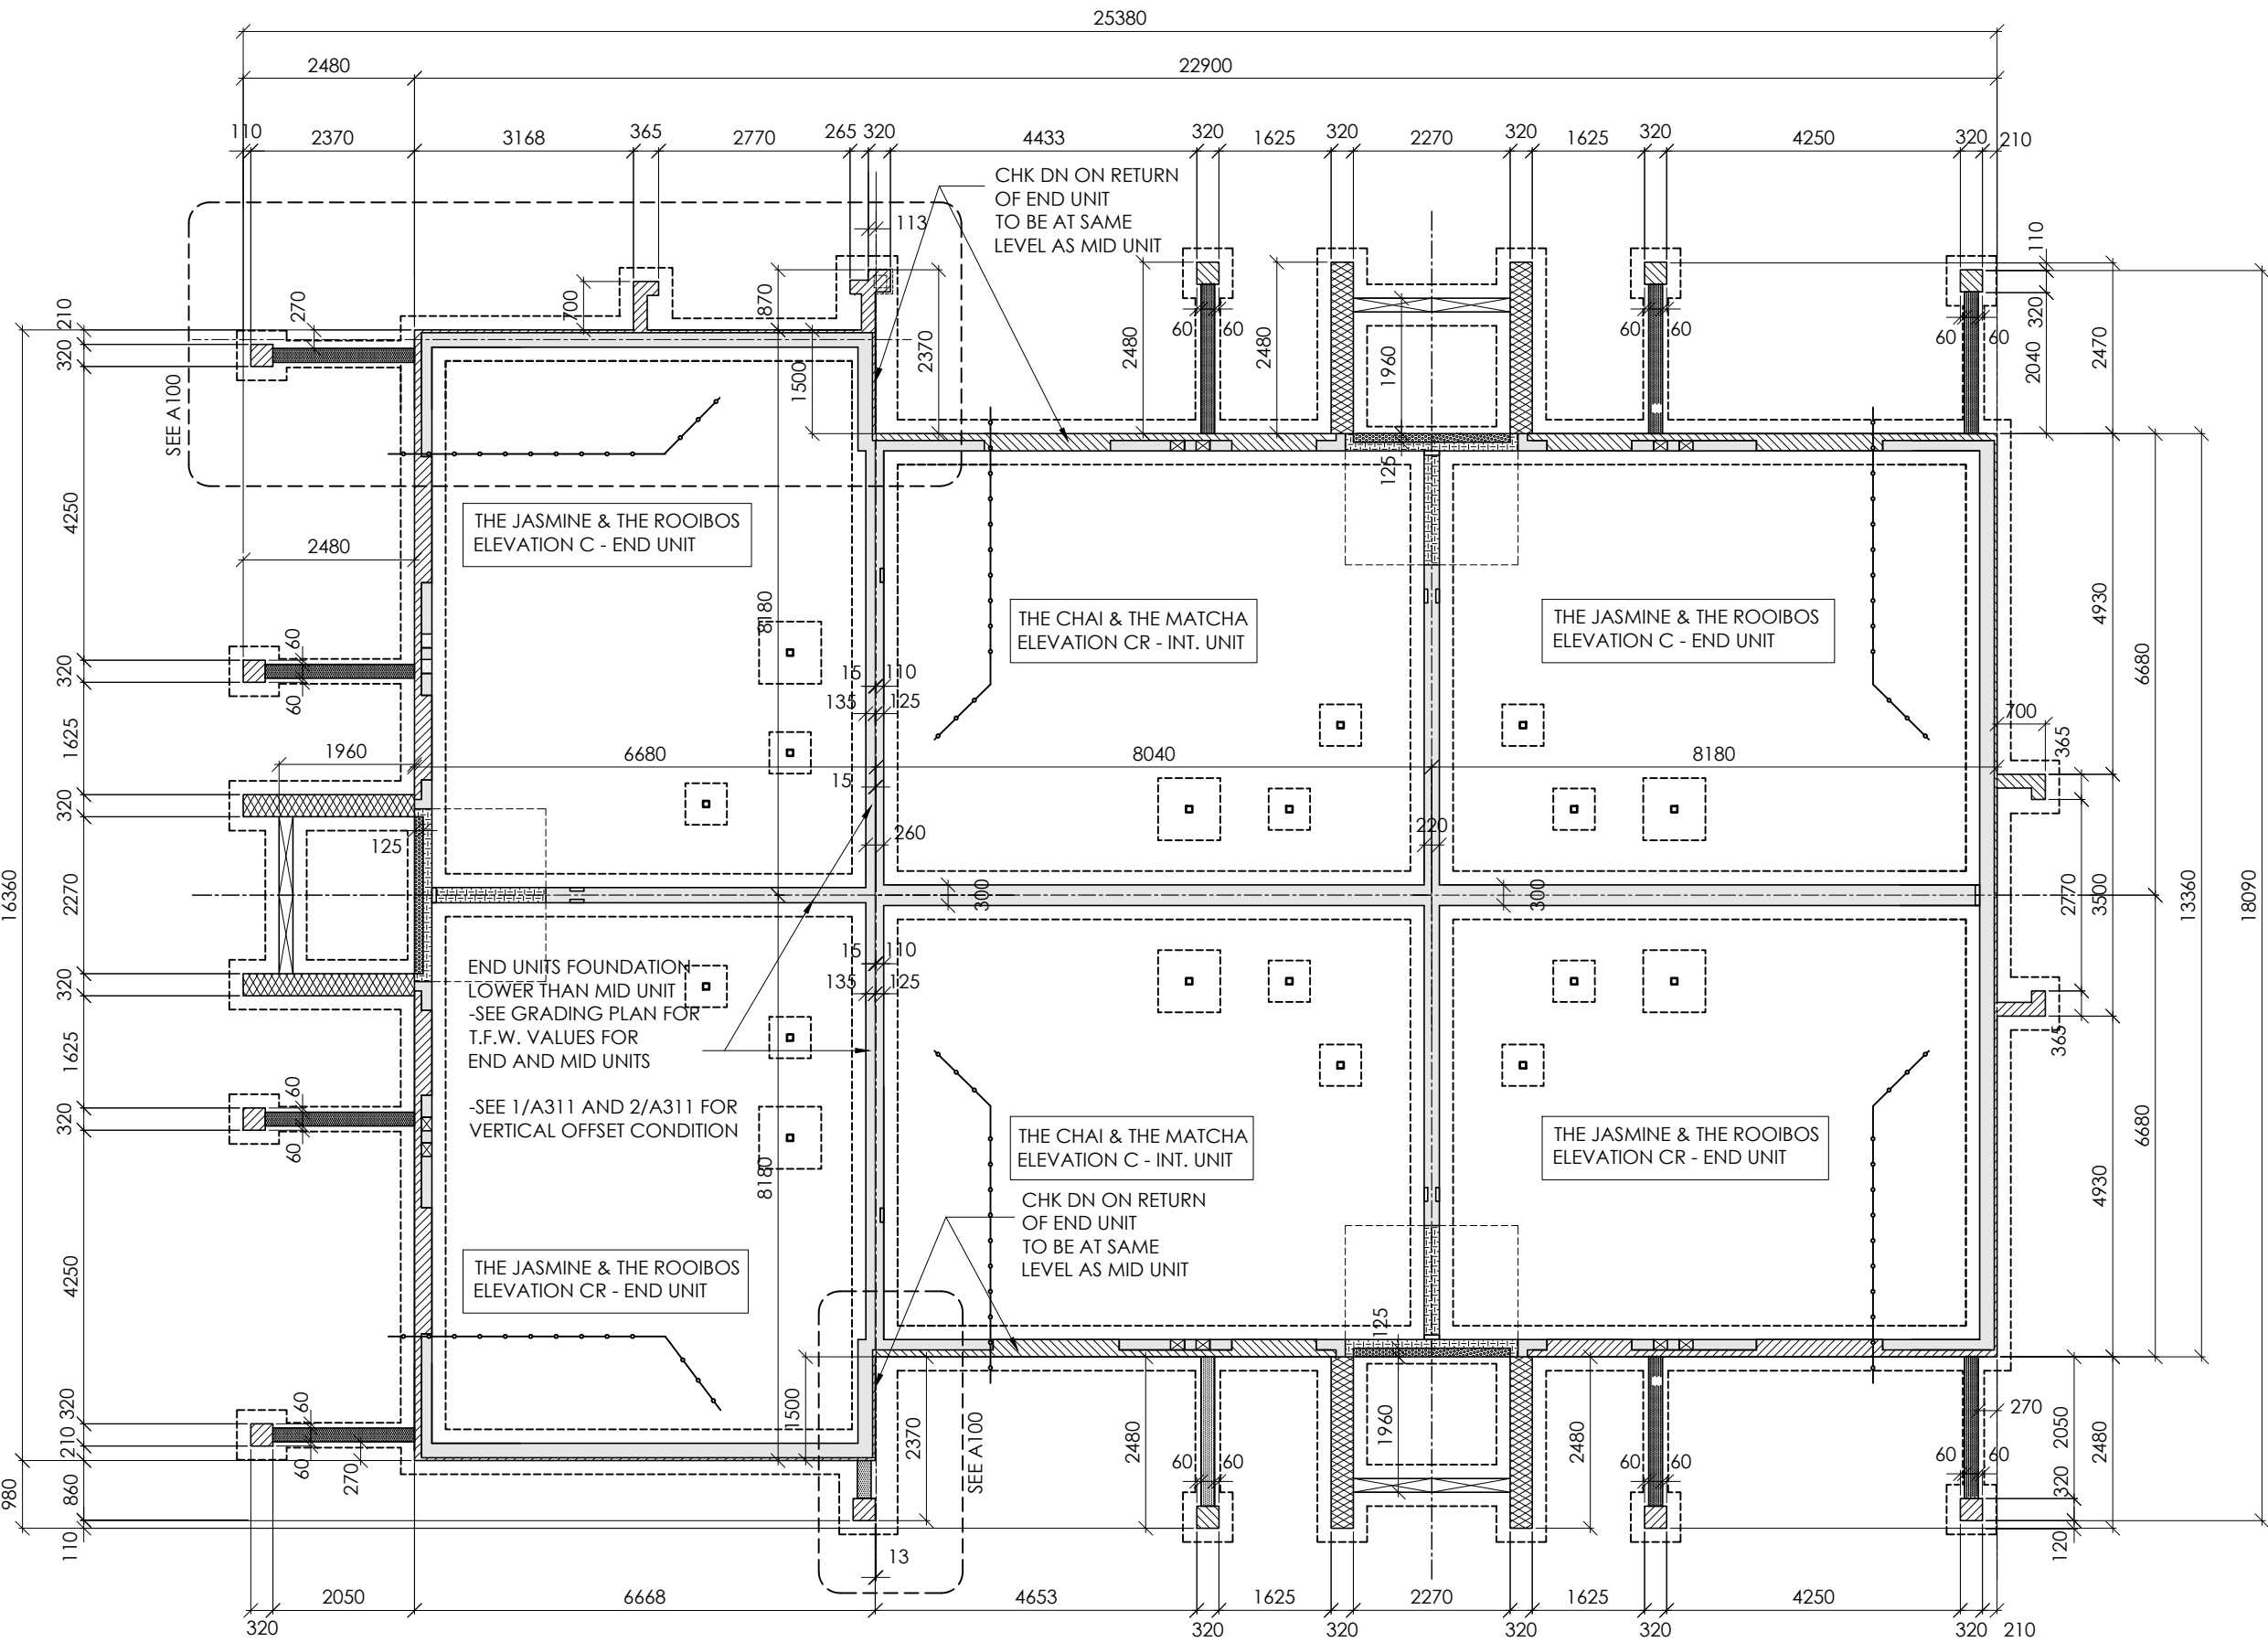

1
BF-1
BF-1 FOUNDATION (TE-1 'HAMMERHEAD')
SCALE: 1:100

REFER TO INDIVIDUAL FOUNDATION PLANS FOR MORE INFORMATION
REFER TO GRADING AND SERVICING PLANS FOR USE AND OTHER INFO
REFER TO ENGINEER'S SK* FOR ALL FOOTING/FOUNDATION REINFORCEMENT INFORMATION

NO.	REVISION	DATE
1	ISSUED FOR 3RD SUBMISSION	18-11-28
2	REVISED AS PER GRADING	18-12-06
3	GABLE ADDED ON HAMMERHEAD END	19-04-04
4		



 **Vandenberg & Wildeboer**
A.R.C.H.I.T.E.C.T.S

www.vandenberg-wildeboer.ca Telephone: 613.287.8144 Facsimile: 613.271.8689 email: vandenberg-wildeboer@vandenberg-wildeboer.ca
"THE OLD STONE LODGE" - 150 FLAMBOURG WY - OTTAWA (K1N 6M7) - ONTARIO - K1N 6M7

PROJECT TITLE
MINTO INFUSION CONDO
OTTAWA, ONTARIO

DRAWING TITLE
BE-1 ELEVATION (AVALON)

2018 FUSION TERRACE
THE MATCHA THE JASMINE
THE ROOIBOS THE CHAI

DESIGNED BY: ####
DRAWN BY: NG
START DATE:
SCALE: 1:100
PROJECT NO. 1806

DRAWING No.
BE-1A

1
BE-1 BE-1 ELEVATION C FRONT (TE-1 'HAMMERHEAD')
SCALE: 1:100

NO.	REVISION	DATE
1	ISSUED FOR 3RD SUBMISSION	18-11-28
2	REVISED AS PER GRADING	18-12-06
3	ISSUED FOR TENDER	19-01-16
4	GABLE ADDED ON HAMMERHEAD END	19-04-04



1
BE-1

BE-1 ELEVATION C REAR (TE-1 'HAMMERHEAD')

SCALE: 1:100

 **Vandenberg & Wildeboer**
A.R.C.H.I.T.E.C.T.S

www.vandenberg-wildeboer.ca Telephone: 613.287.6144 Facsimile: 613.271.8669 email: info@vandenberg-wildeboer.ca
"THE OLD STONE LODGE" • 160 PLAMBOURG WY • OTTAWA (K1N 6M7) • ONTARIO • K2K 3H9

PROJECT TITLE
MINTO INFUSION CONDO
OTTAWA, ONTARIO

DRAWING TITLE
BE-1 ELEVATION (AVALON)

2018 FUSION TERRACE
THE MATCHA THE JASMINE
THE ROOIBOS THE CHAI

DESIGNED BY: ####
DRAWN BY: NG
START DATE:
SCALE: 1:100
PROJECT NO. 1806

DRAWING No.
BE-1B

NO.	REVISION	DATE
1	ISSUED FOR 3RD SUBMISSION	18-11-28
2	REVISED AS PER GRADING	18-12-06
3	ISSUED FOR TENDER	19-01-16
4	GABLE ADDED ON HAMMERHEAD END	19-04-04



1
BE-1

BE-1 ELEVATION C (TE-1 'HAMMERHEAD')

SCALE: 1:100

 **Vandenberg & Wildeboer**
A.R.C.H.I.T.E.C.T.S

www.vandenbergandwildeboer.ca Telephone: 613.287.8144 Facsimile: 613.271.8689 email: info@vandenbergandwildeboer.ca
"THE OLD STONE LODGE" - 150 PLAMBOURG WAY - OTTAWA (CANADA) - ONTARIO - K2K 3H9

PROJECT TITLE
MINTO INFUSION CONDO
OTTAWA, ONTARIO


DRAWING TITLE
BE-1 ELEVATION (AVALON)

2018 FUSION TERRACE
THE MATCHA THE JASMINE
THE ROOIBOS THE CHAI

DESIGNED BY: ####
DRAWN BY: NG
START DATE:
SCALE: 1:100
PROJECT NO. 1806

DRAWING No.
BE-1C

NO.	REVISION	DATE
1	ISSUED FOR 3RD SUBMISSION	18-11-28
2	REVISED AS PER GRADING	18-12-06
3	ISSUED FOR TENDER	19-01-16

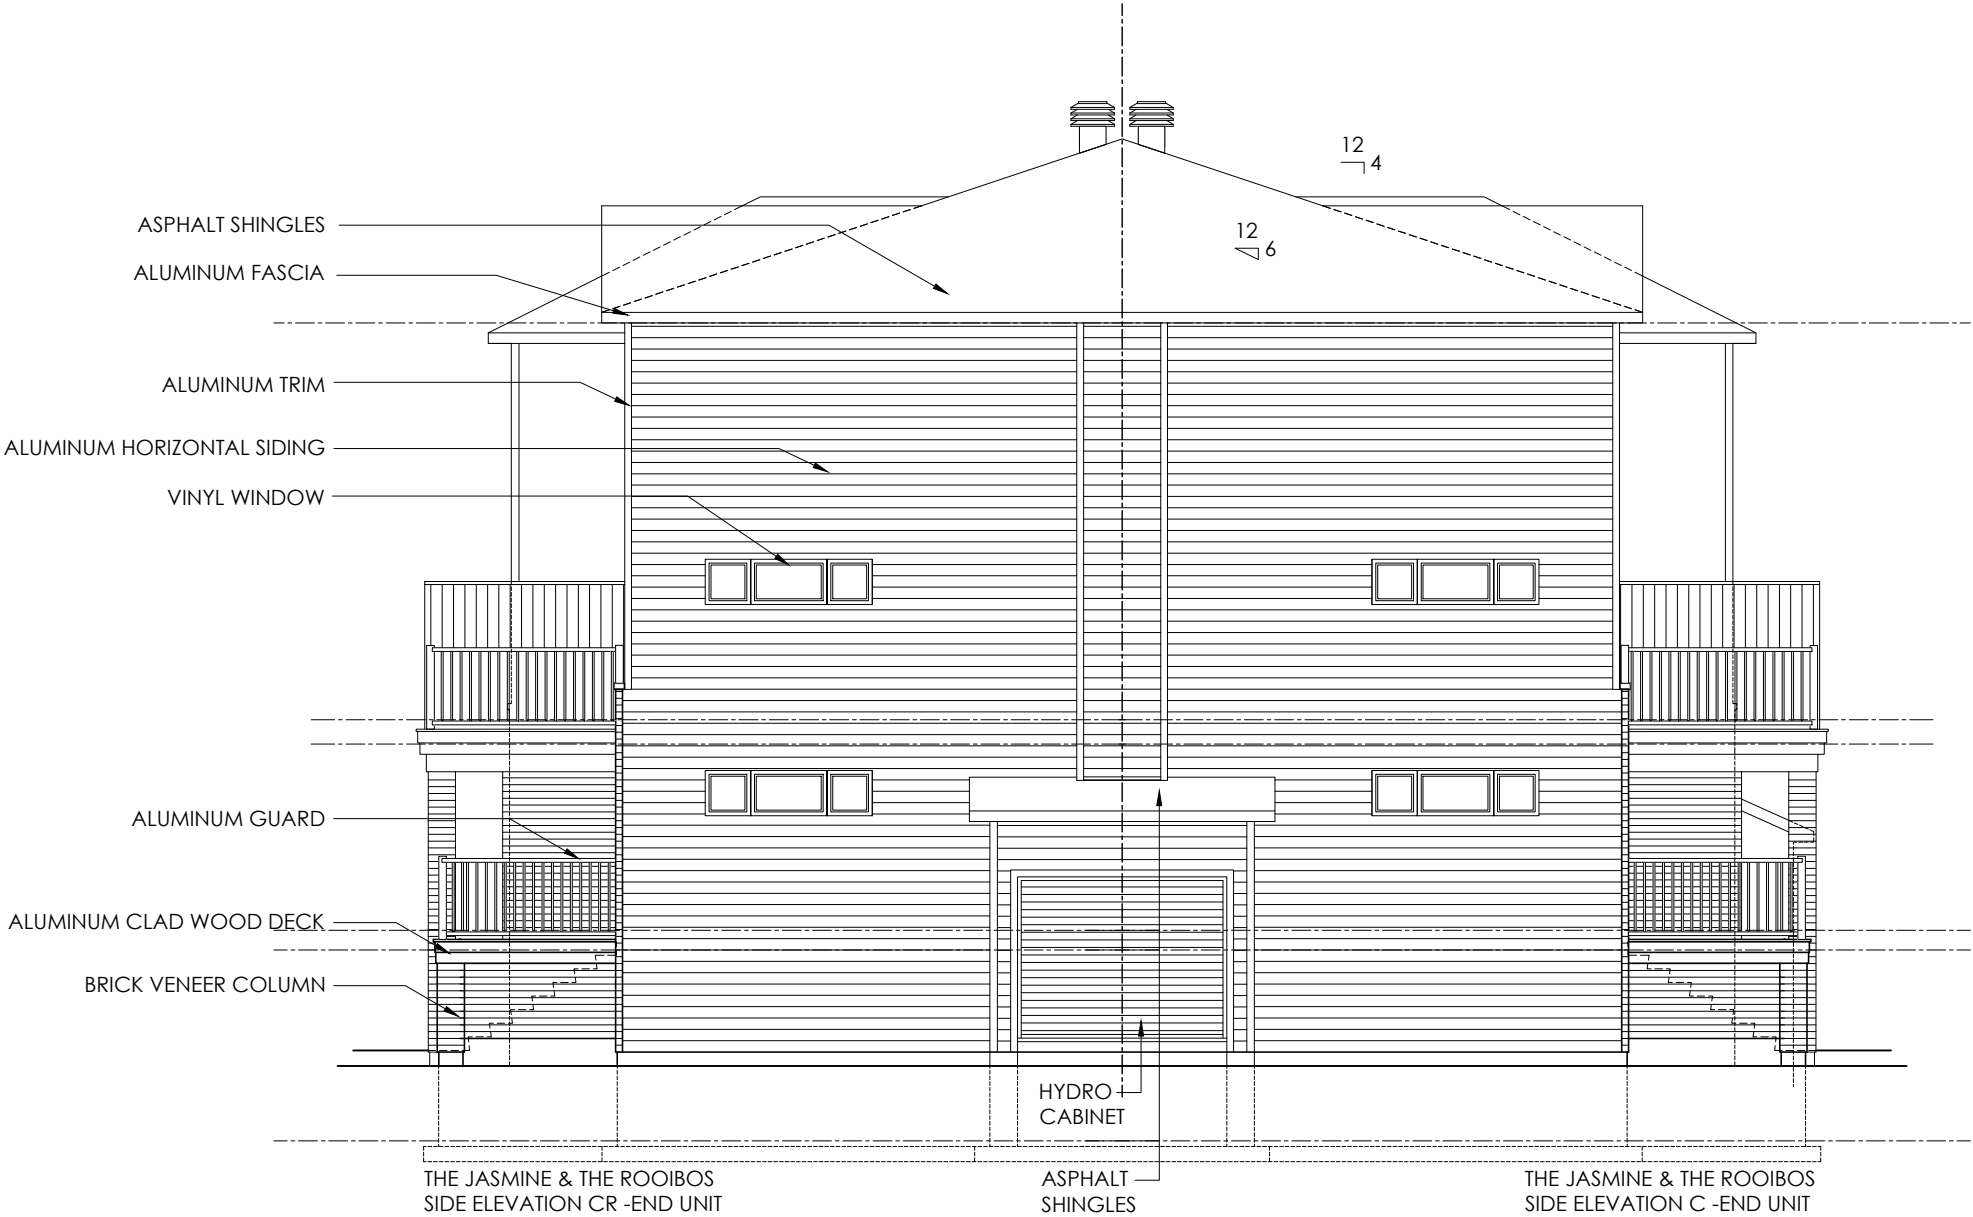

NO.	REVISION	DATE
1	ISSUED FOR 3RD SUBMISSION	18-11-28
2	REVISED AS PER GRADING	18-12-06
3	ISSUED FOR TENDER	19-01-16
4	GABLE ADDED ON HAMMERHEAD END	19-04-04



 **Vandenberg & Wildeboer**
A.R.C.H.I.T.E.C.T.S

www.vandenbergandwildeboer.ca Telephone: 613.287.8144 Facsimile: 613.271.8689 email: info@vandenbergandwildeboer.ca
"THE OLD STONE LODGE" • 160 FLAMBOROUGH WAY • OTTAWA (CANADA) • ONTARIO • K2K 3H9

PROJECT TITLE
MINTO INFUSION CONDO
OTTAWA, ONTARIO

DRAWING TITLE
BE-2 ELEVATION (AVALON)

2018 FUSION TERRACE
THE MATCHA THE JASMINE
THE ROOIBOS THE CHAI

DESIGNED BY: ####
DRAWN BY: NG
START DATE:
SCALE: 1:100
PROJECT NO. 1806


DRAWING No.
BE-2A

1
BE-2

BE-2 ELEVATION C FRONT (TE-2' HAMMERHEAD')

SCALE: 1:100

NO.	REVISION	DATE
1	ISSUED FOR 3RD SUBMISSION	18-11-28
2	REVISED AS PER GRADING	18-12-06
3	ISSUED FOR TENDER	19-01-16
4	GABLE ADDED ON HAMMERHEAD END	19-04-04

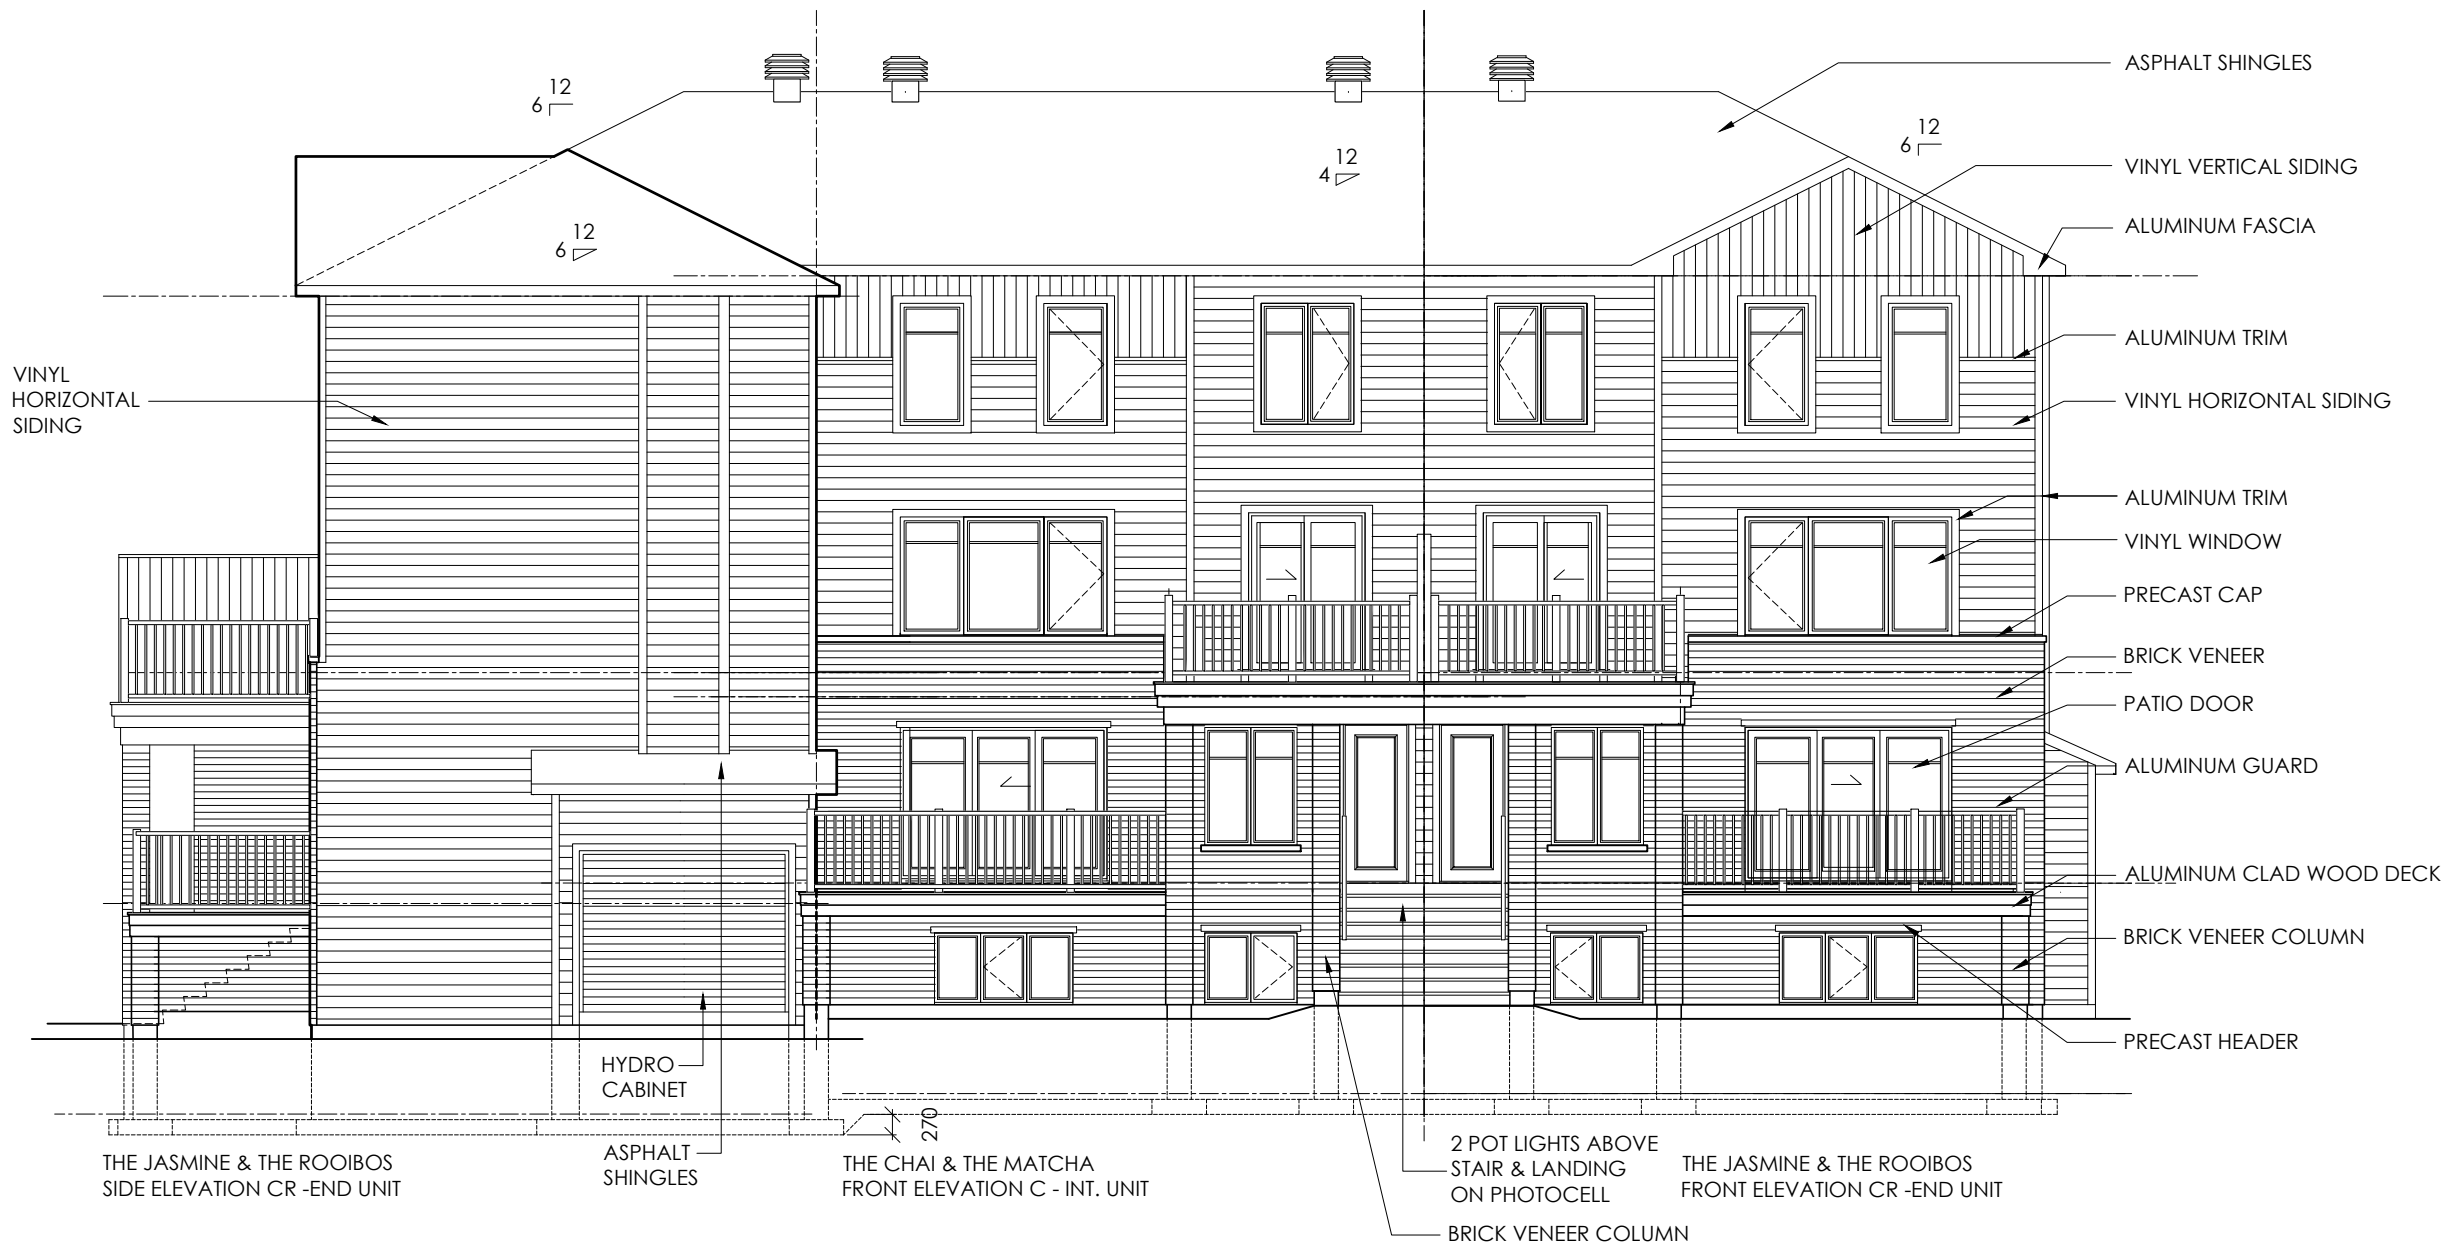

www.vandenberg-wildeboer.ca Telephone: 613.287.8144 Facsimile: 613.271.8689 email: info@vandenberg-wildeboer.ca
"THE OLD STONE LODGE" - 150 FLAMBOURG WY - OTTAWA (CANADA) - ONTARIO - K2K 3H9

PROJECT TITLE
MINTO INFUSION CONDO
OTTAWA, ONTARIO

DRAWING TITLE
BE-2 ELEVATION (AVALON)

2018 FUSION TERRACE
THE MATCHA THE JASMINE
THE ROOIBOS THE CHAI

DESIGNED BY: ####
DRAWN BY: NG
START DATE:
SCALE: 1:100
PROJECT NO. 1806


DRAWING No.
BE-2B

1
BE-2 BE-2 ELEVATION C REAR (TE-2'HAMMERHEAD')
SCALE: 1:100

NO.	REVISION	DATE
1	ISSUED FOR 3RD SUBMISSION	18-11-28
2	REVISED AS PER GRADING	18-12-06
3	ISSUED FOR TENDER	19-01-16
4	GABLE ADDED ON HAMMERHEAD END	19-04-04



NO.	REVISION	DATE
1	ISSUED FOR 3RD SUBMISSION	18-11-28
2	REVISED AS PER GRADING	18-12-06
3	ISSUED FOR TENDER	19-01-16

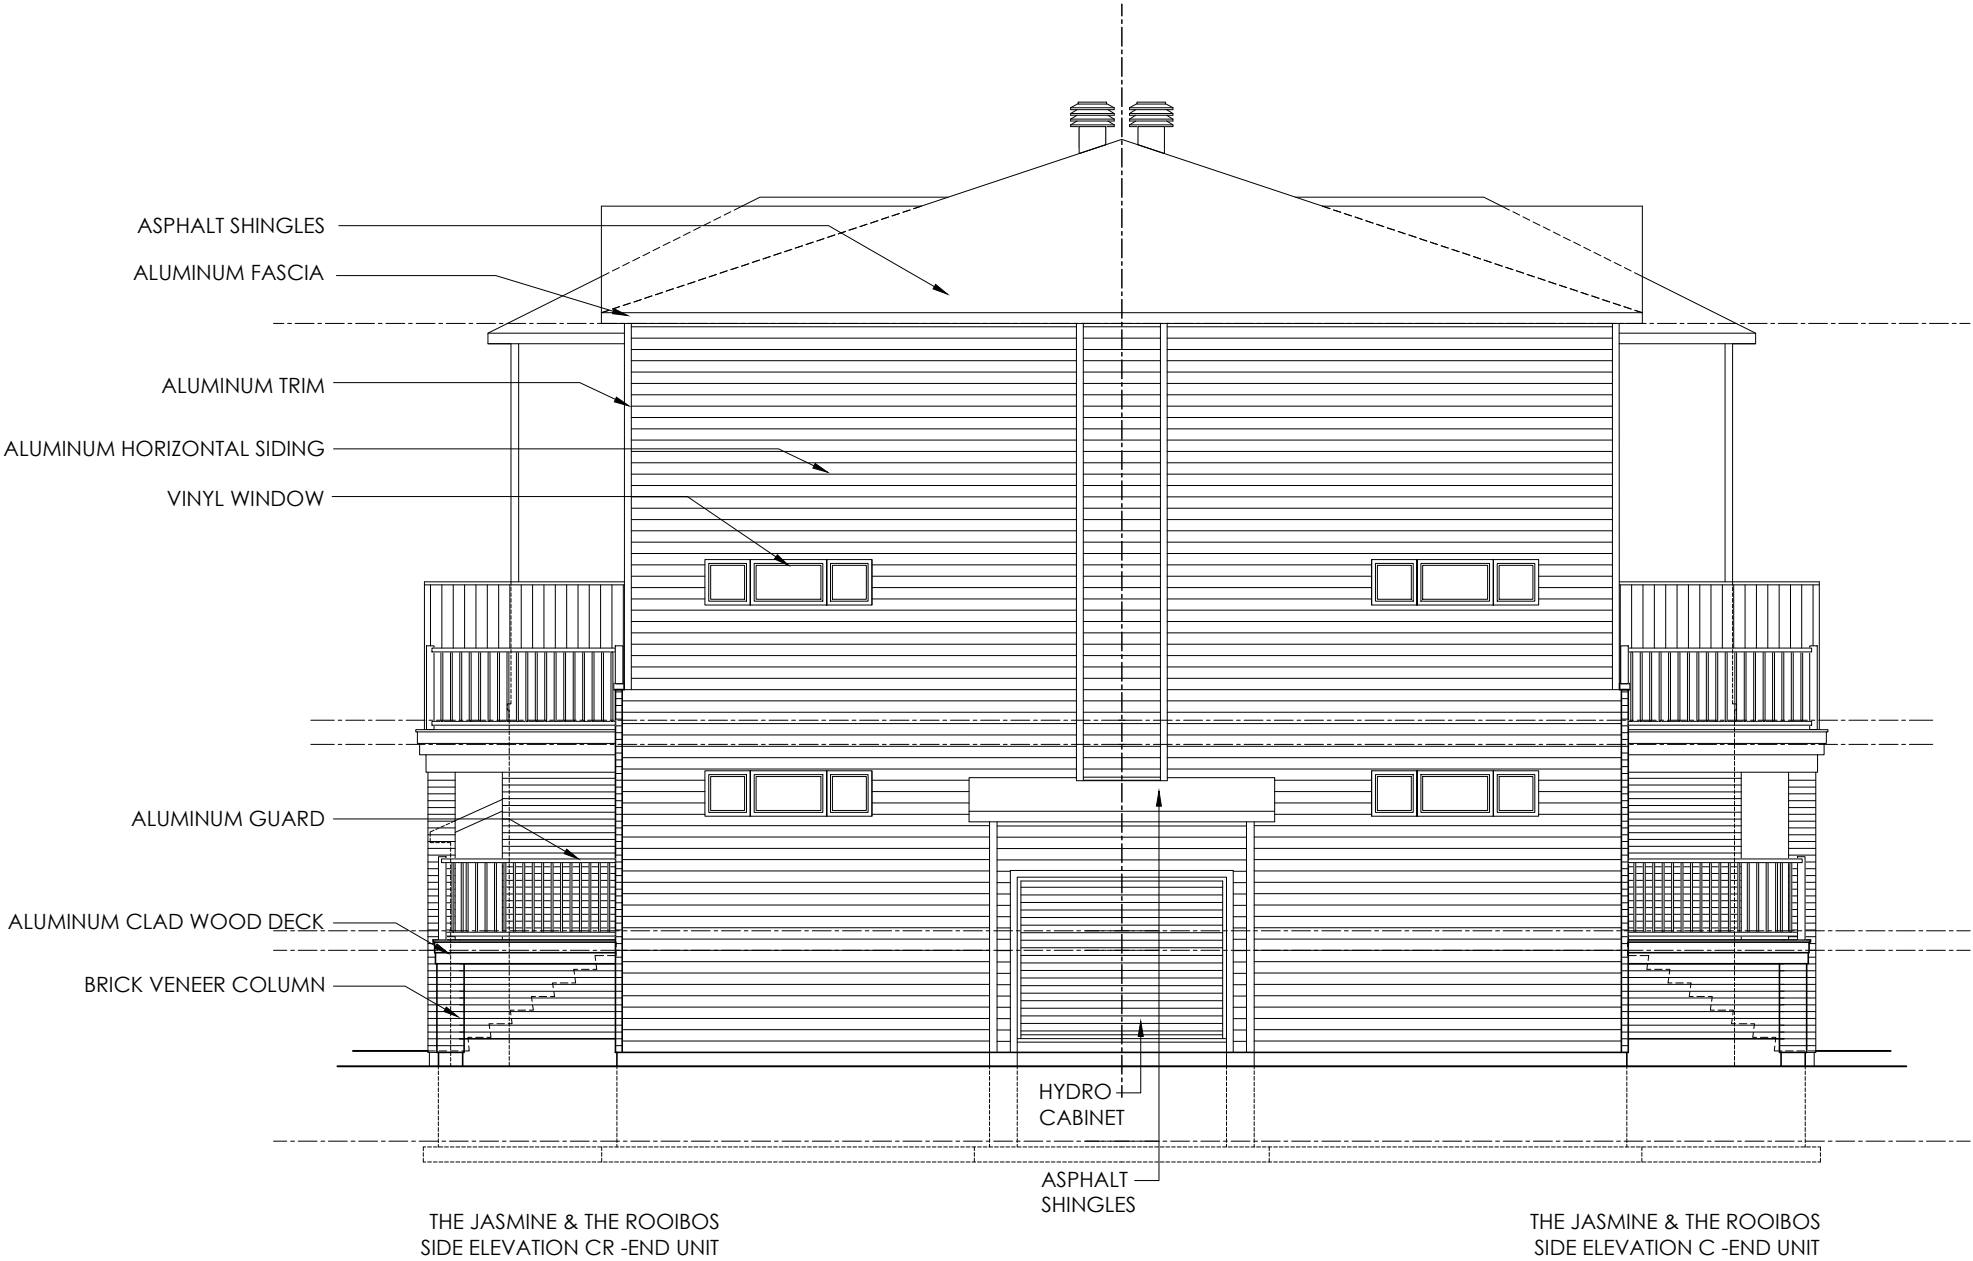

 **Vandenberg & Wildeboer**
A.R.C.H.I.T.E.C.T.S

www.vvandenberg.ca Telephone: 613.287.6144 Facsimile: 613.271.8689 email: vandenberg@vandenberg.ca
"THE OLD STONE LODGE" - 160 PLAMBOURG WAY - OTTAWA (CANADA) - ONTARIO - K2K 3H9

PROJECT TITLE
MINTO INFUSION CONDO
OTTAWA, ONTARIO

DRAWING TITLE
BE-2 ELEVATION (AVALON)


2018 FUSION TERRACE
THE MATCHA THE JASMINE
THE ROOIBOS THE CHAI

DESIGNED BY: ####
DRAWN BY: NG
START DATE:
SCALE: 1:100
PROJECT NO. 1806

DRAWING No.
BE-2D

OTTAWA-CARLETON STANDARD CONDOMINIUM PLAN NO. ____
PART __, SHEET ____ OF ____ SHEETS

NO.	REVISION	DATE
1	ISSUED FOR 3RD SUBMISSION	18-11-28
2	ISSUED FOR TENDER	19-01-16
3		

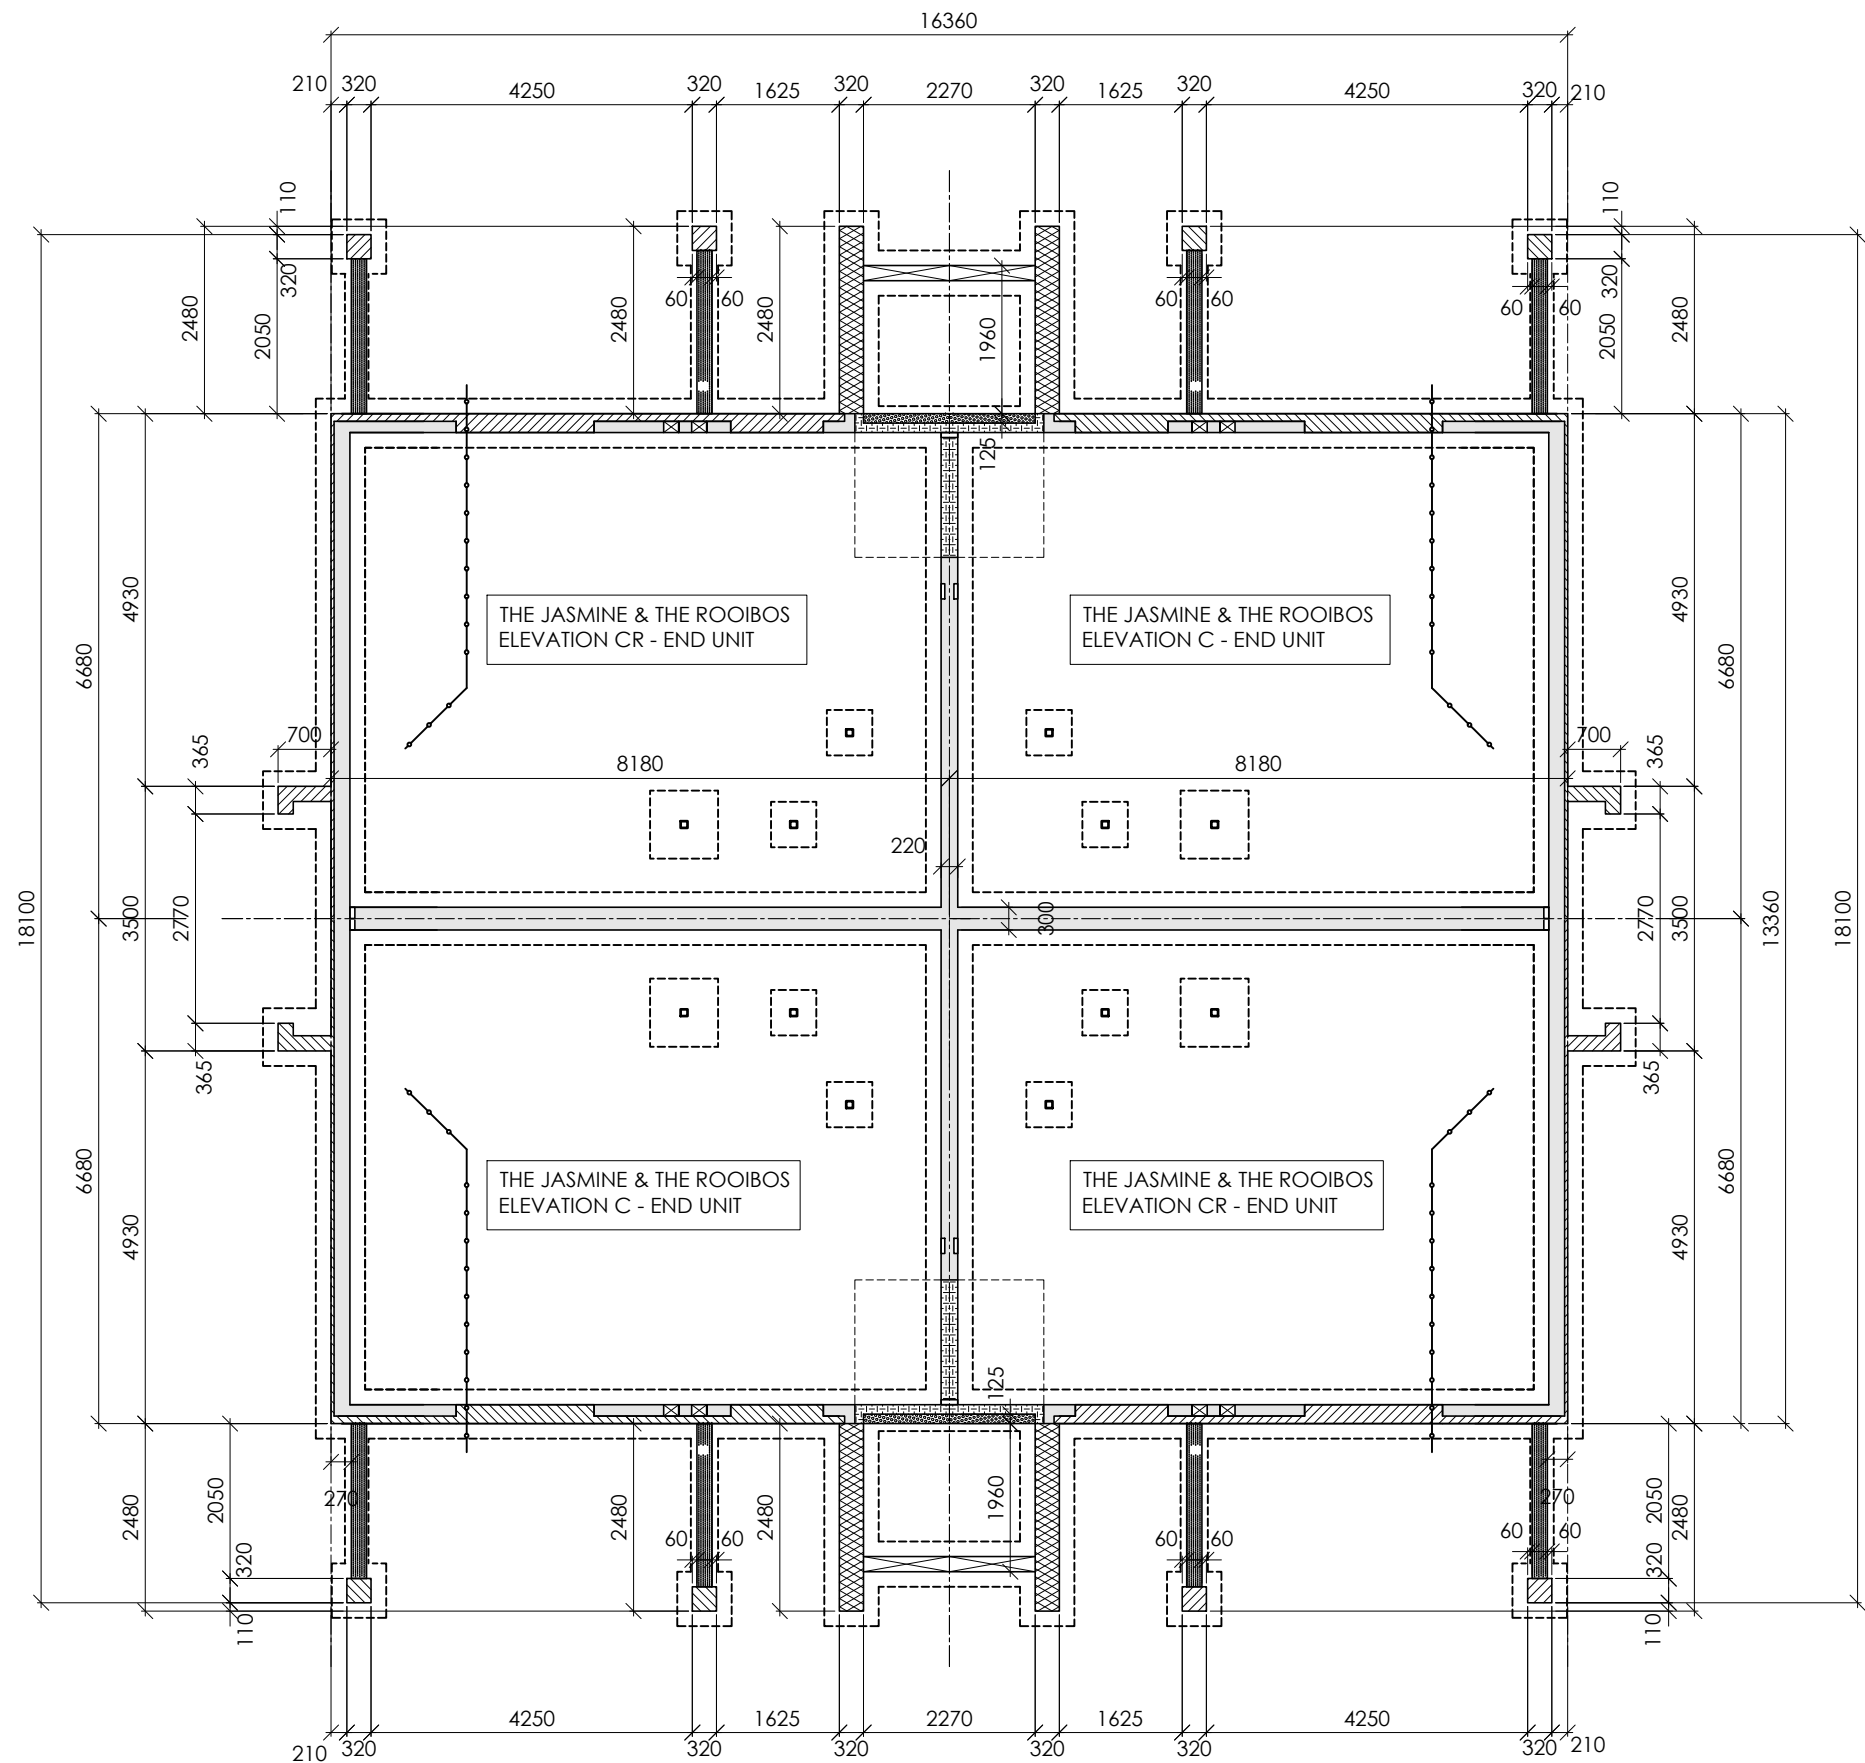

REFER TO INDIVIDUAL FOUNDATION PLANS FOR MORE INFORMATION
REFER TO GRADING AND SERVICING PLANS FOR USE AND OTHER INFO
REFER TO ENGINEER'S SK* FOR ALL FOOTING/FOUNDATION REINFORCEMENT INFORMATION

SCALE: 1:100

1

BF-3

BF-3 FOUNDATION



www.vandenberg-wildeboer.ca Telephone: 613.287.6144 Facsimile: 613.271.8609 email@vandenberg-wildeboer.ca
"THE OLD STONE LODGE" - 150 PLAMBOURG WY - OTTAWA (K1N 6M7) - ONTARIO - K1N 6M7

PROJECT TITLE
MINTO INFUSION CONDO
OTTAWA, ONTARIO

DRAWING TITLE
BF-3 FOUNDATION (AVALON)

2018 FUSION TERRACE
THE MATCHA THE JASMINE
THE ROOIBOS THE CHAI

DESIGNED BY: ####
DRAWN BY: NG
START DATE:
SCALE: 1:100
PROJECT NO. 1806

DRAWING No.
BF-3

NO.	REVISION	DATE
1	ISSUED FOR 3RD SUBMISSION	18-11-28
2	ISSUED FOR TENDER	19-01-16
3		



1
BE-3

BE-3 ELEVATION FRONT C

SCALE: 1:100

 **Vandenberg & Wildeboer**
A.R.C.H.I.T.E.C.T.S

www.vandenbergandwildeboer.ca Telephone: 613.287.6144 Facsimile: 613.271.8689 email: info@vandenbergandwildeboer.ca
"THE OLD STONE LODGE" - 160 PLAMBOURG WAY - OTTAWA (K1N 6M5) - ONTARIO - CANADA

PROJECT TITLE
MINTO INFUSION CONDO
OTTAWA, ONTARIO


DRAWING TITLE
BE-3 ELEVATION (AVALON)

2018 FUSION TERRACE
THE MATCHA THE JASMINE
THE ROOIBOS THE CHAI

DESIGNED BY: ####
DRAWN BY: NG
START DATE:
SCALE: 1:100
PROJECT NO. 1806

DRAWING No.
BE-3A

NO.	REVISION	DATE
1	ISSUED FOR 3RD SUBMISSION	18-11-28
2	ISSUED FOR TENDER	19-01-16
3		

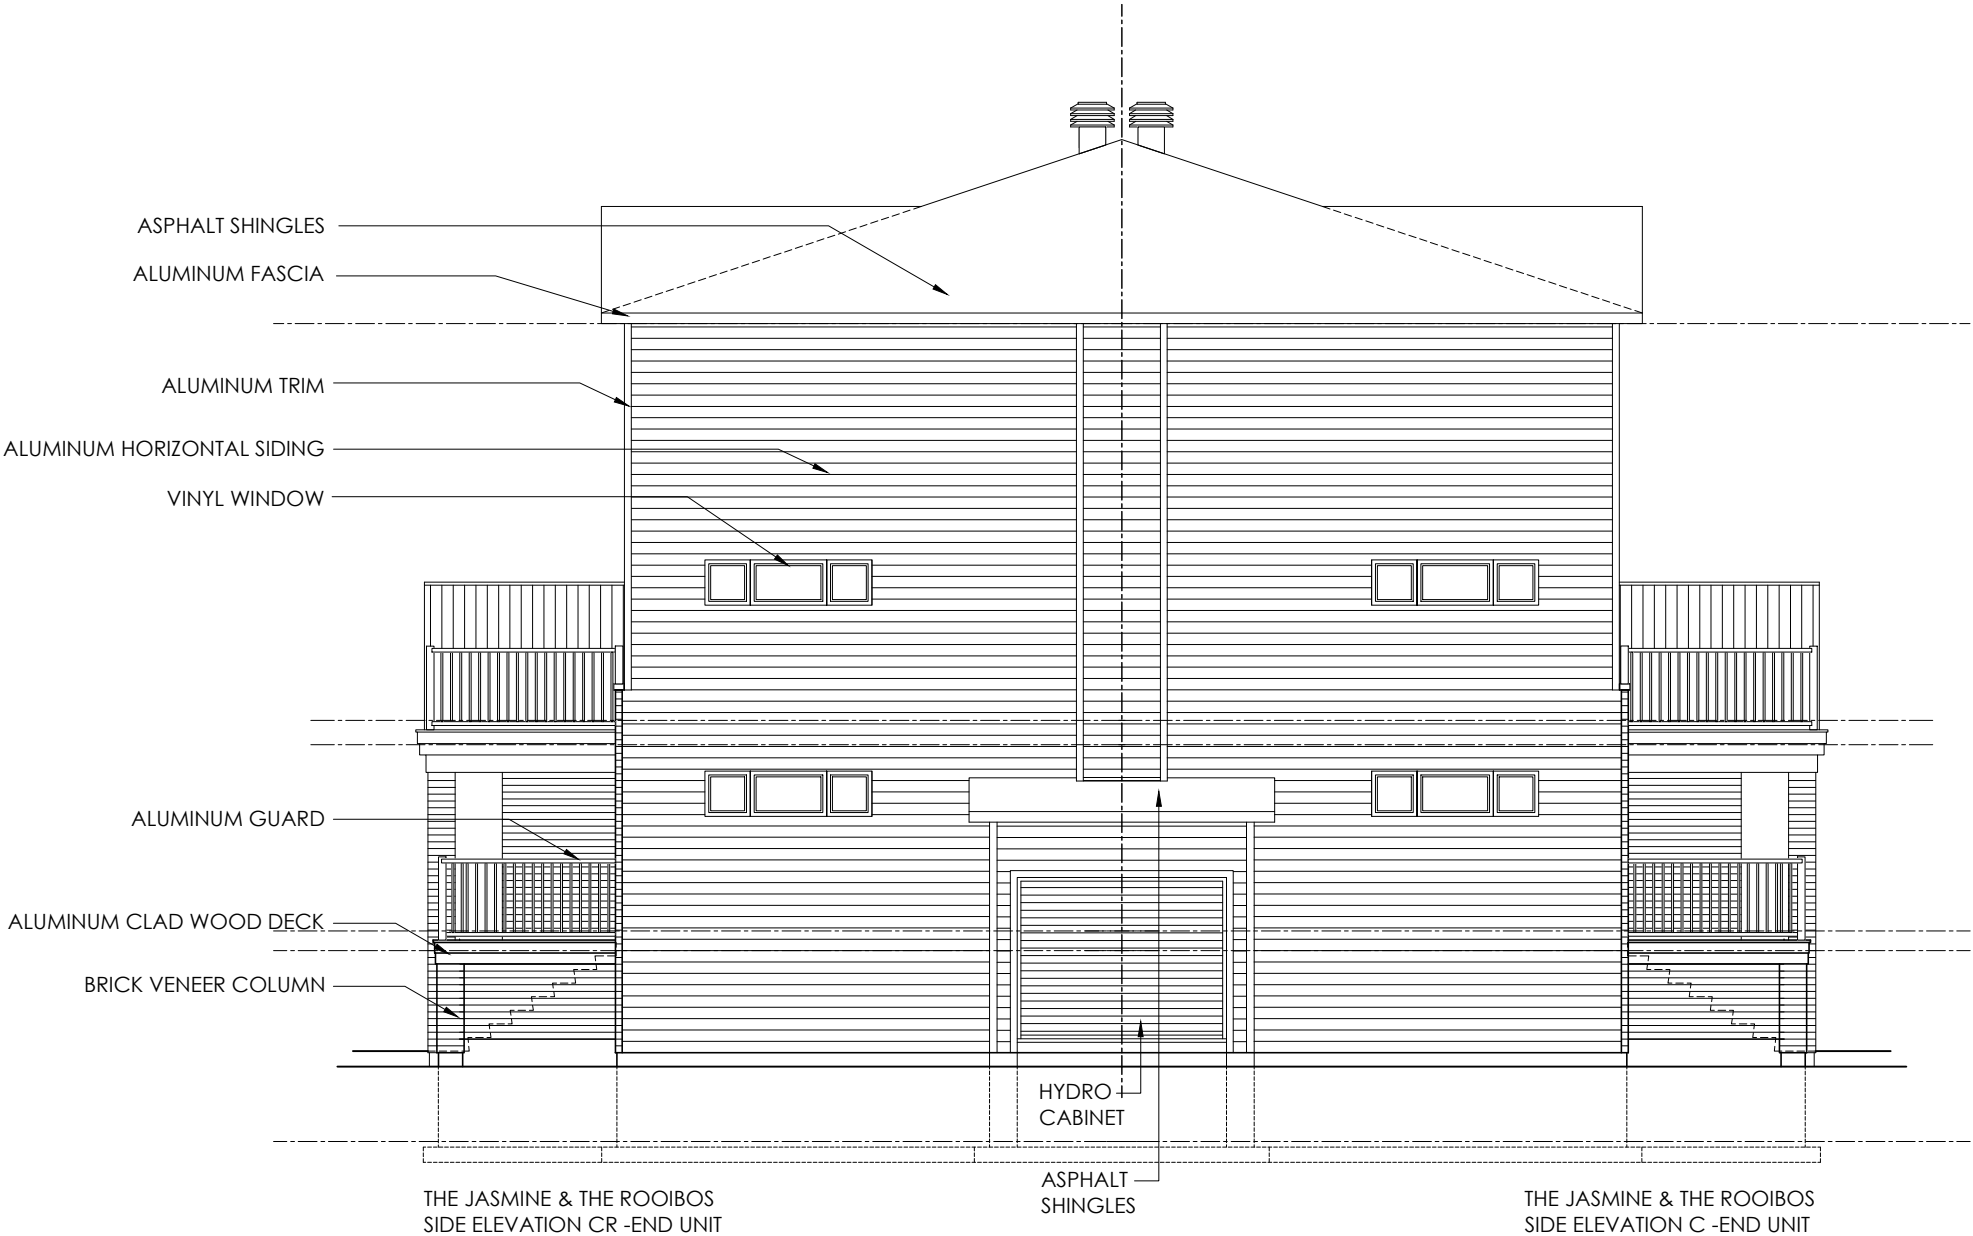

1


BE-3

BE-3 ELEVATION SIDE C

SCALE: 1:100

OTTAWA-CARLETON STANDARD CONDOMINIUM PLAN NO. ____
PART __, SHEET ____ OF ____ SHEETS

NO.	REVISION	DATE
1	ISSUED FOR 3RD SUBMISSION	18-11-28
2	ISSUED FOR TENDER	19-01-16
3		

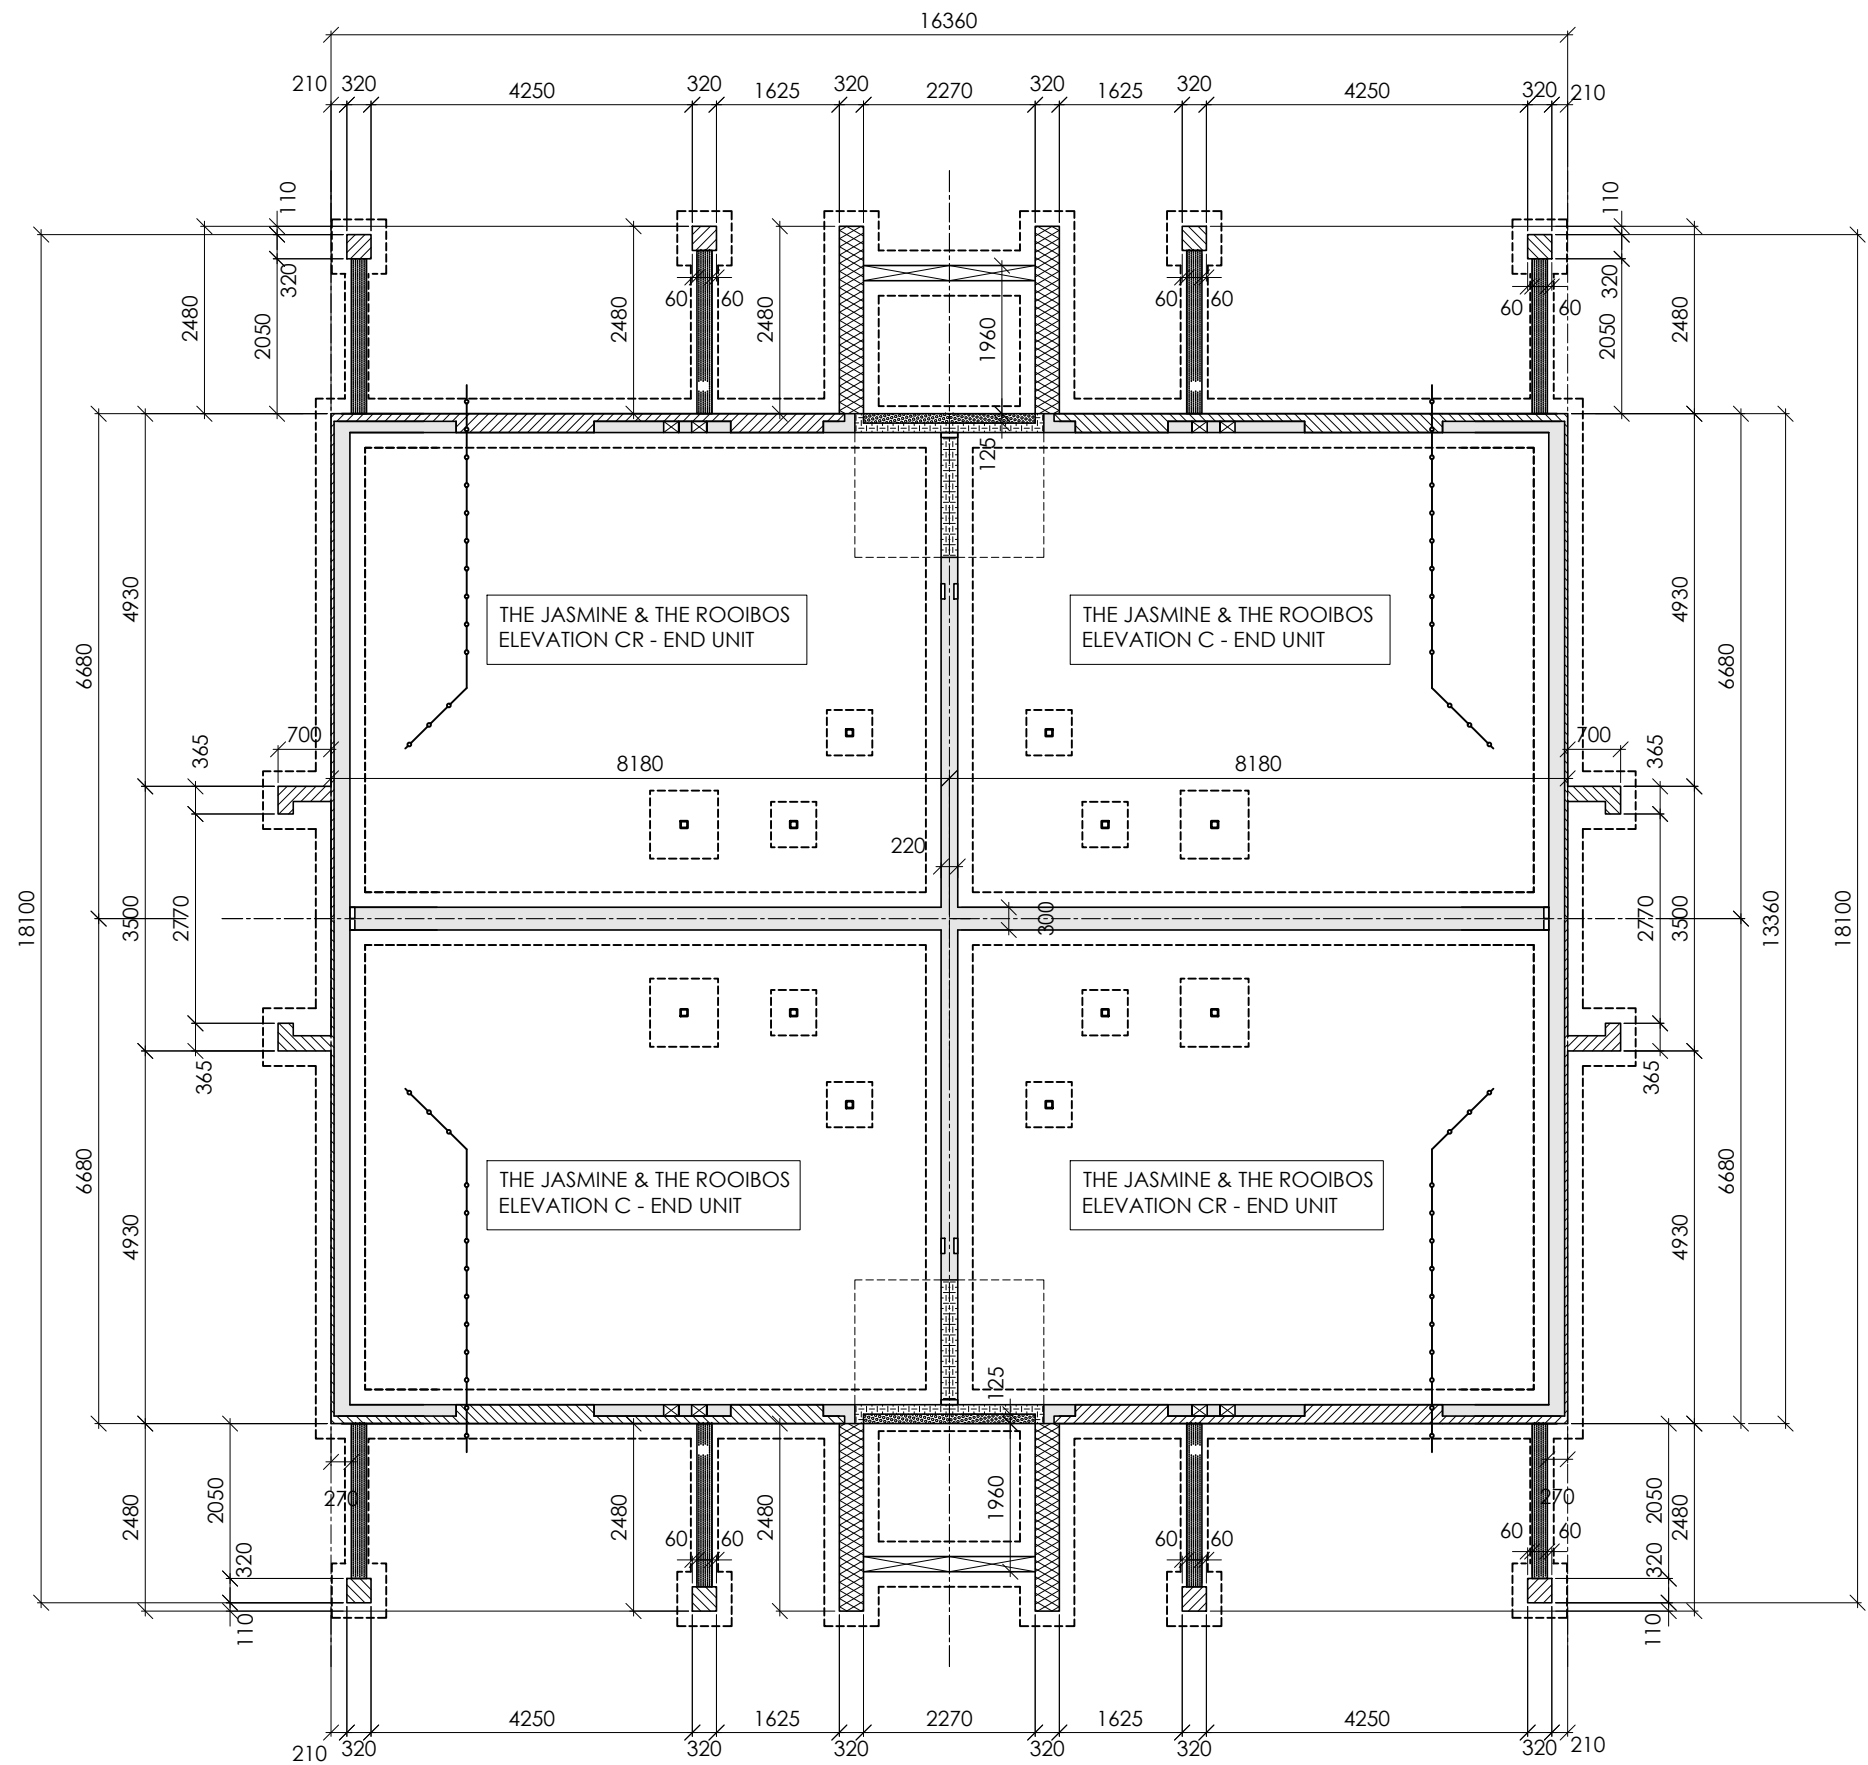

REFER TO INDIVIDUAL FOUNDATION PLANS FOR MORE INFORMATION
REFER TO GRADING AND SERVICING PLANS FOR USE AND OTHER INFO
REFER TO ENGINEER'S SK* FOR ALL FOOTING/FOUNDATION REINFORCEMENT INFORMATION

SCALE: 1:100

1
BF-4
BF-4 FOUNDATION

 **Vandenberg & Wildeboer**
A.R.C.H.I.T.E.C.T.S

www.vandenberg-wildeboer.ca Telephone: 613.287.6144 Facsimile: 613.271.8609 email: info@vandenberg-wildeboer.ca
*THE OLD STONE LODGE - 150 PLAMBOURG WY - OTTAWA (CANADA) - ONTARIO - K2K 3H9

PROJECT TITLE
MINTO INFUSION CONDO
OTTAWA, ONTARIO

DRAWING TITLE
BF-4 FOUNDATION (AVALON)

2018 FUSION TERRACE
THE MATCHA THE JASMINE
THE ROOIBOS THE CHAI

DESIGNED BY: ####
DRAWN BY: NG
START DATE:
SCALE: 1:100
PROJECT NO. 1806

DRAWING No.
BF-4

NO.	REVISION	DATE
1	ISSUED FOR 3RD SUBMISSION	18-11-28
2	ISSUED FOR TENDER	19-01-16
3		



1
BE-4

BE-4 ELEVATION FRONT C

SCALE: 1:100

 **Vandenberg & Wildeboer**
A.R.C.H.I.T.E.C.T.S

www.vandenberg-wildeboer.ca Telephone: 613.287.6144 Facsimile: 613.271.8689 email: info@vandenberg-wildeboer.ca
"THE OLD STONE LODGE" - 160 PLAMBOURG WY - OTTAWA (K1N 6M7) - ONTARIO - K1N 6M7

PROJECT TITLE
MINTO INFUSION CONDO
OTTAWA, ONTARIO


DRAWING TITLE
BE-4 ELEVATION (AVALON)

2018 FUSION TERRACE
THE MATCHA THE JASMINE
THE ROOIBOS THE CHAI

DESIGNED BY: ####
DRAWN BY: NG
START DATE:
SCALE: 1:100
PROJECT NO. 1806

DRAWING No.
BE-4A

NO.	REVISION	DATE
1	ISSUED FOR 3RD SUBMISSION	18-11-28
2	ISSUED FOR TENDER	19-01-16
3		

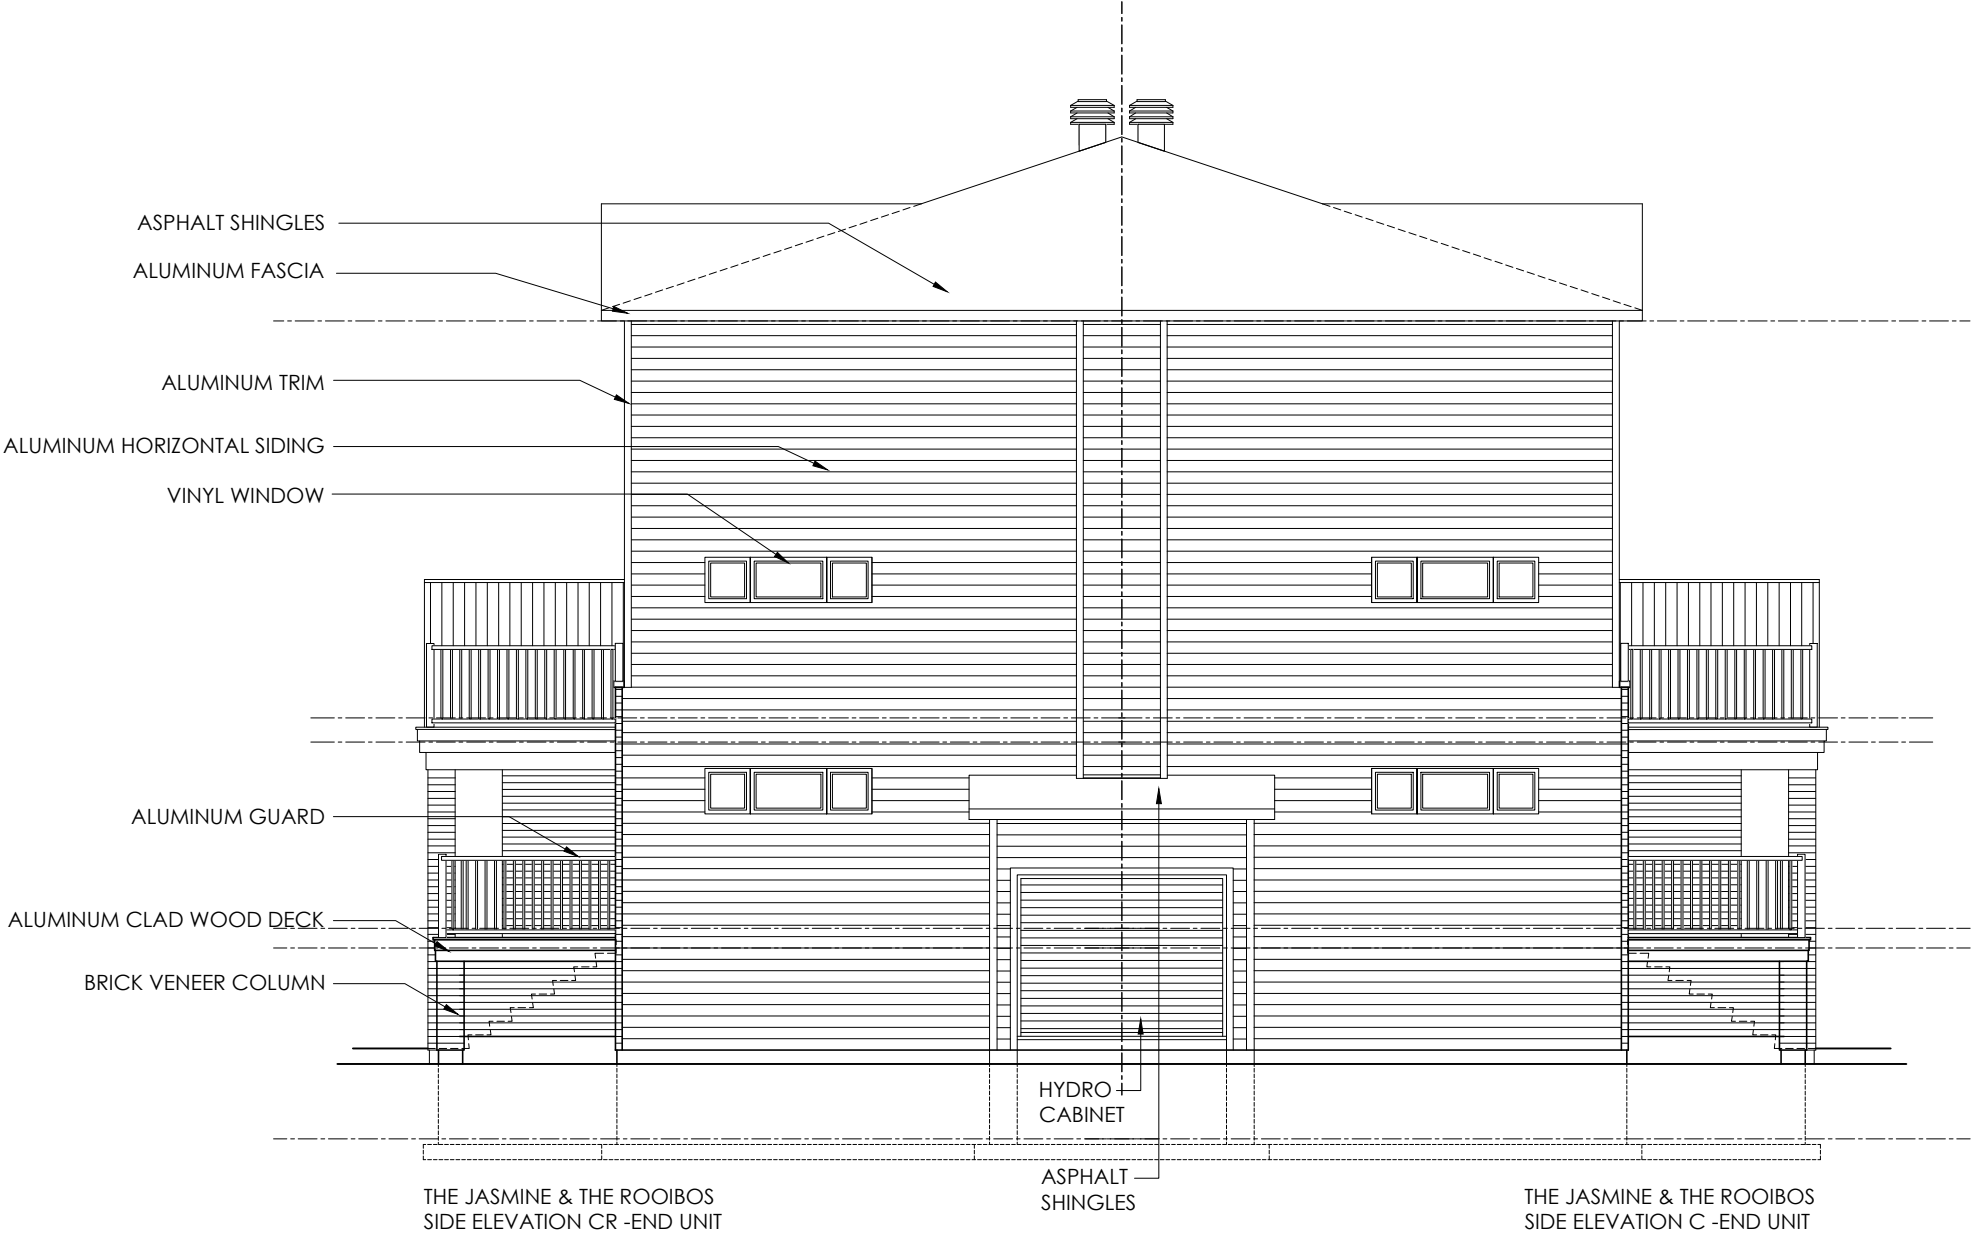

1

BE-4

BE-4 ELEVATION SIDE C

SCALE: 1:100

 **Vandenberg & Wildeboer**
A.R.C.H.I.T.E.C.T.S

www.vvandenberg.ca Telephone: 613.287.6144 Facsimile: 613.271.8689 email: vandenberg@vandenberg.ca
"THE OLD STONE LODGE" - 160 PLAMBOURG WAY - OTTAWA (CANADA) - ONTARIO - K2K 3H9

PROJECT TITLE

MINTO INFUSION CONDO

OTTAWA, ONTARIO

DRAWING TITLE

BE-4 ELEVATION (AVALON)

2018 FUSION TERRACE

THE MATCHA THE JASMINE

THE ROOIBOS THE CHAI

DESIGNED BY: ####

DRAWN BY: NG

START DATE:

SCALE: 1:100


PROJECT NO. 1806

DRAWING No.

BE-4B

OTTAWA-CARLETON STANDARD CONDOMINIUM PLAN NO. ____
PART __, SHEET __ OF __ SHEETS

NO.	REVISION	DATE
1	ISSUED FOR 3RD SUBMISSION	18-11-28
2	ISSUED FOR TENDER	19-01-16
3		

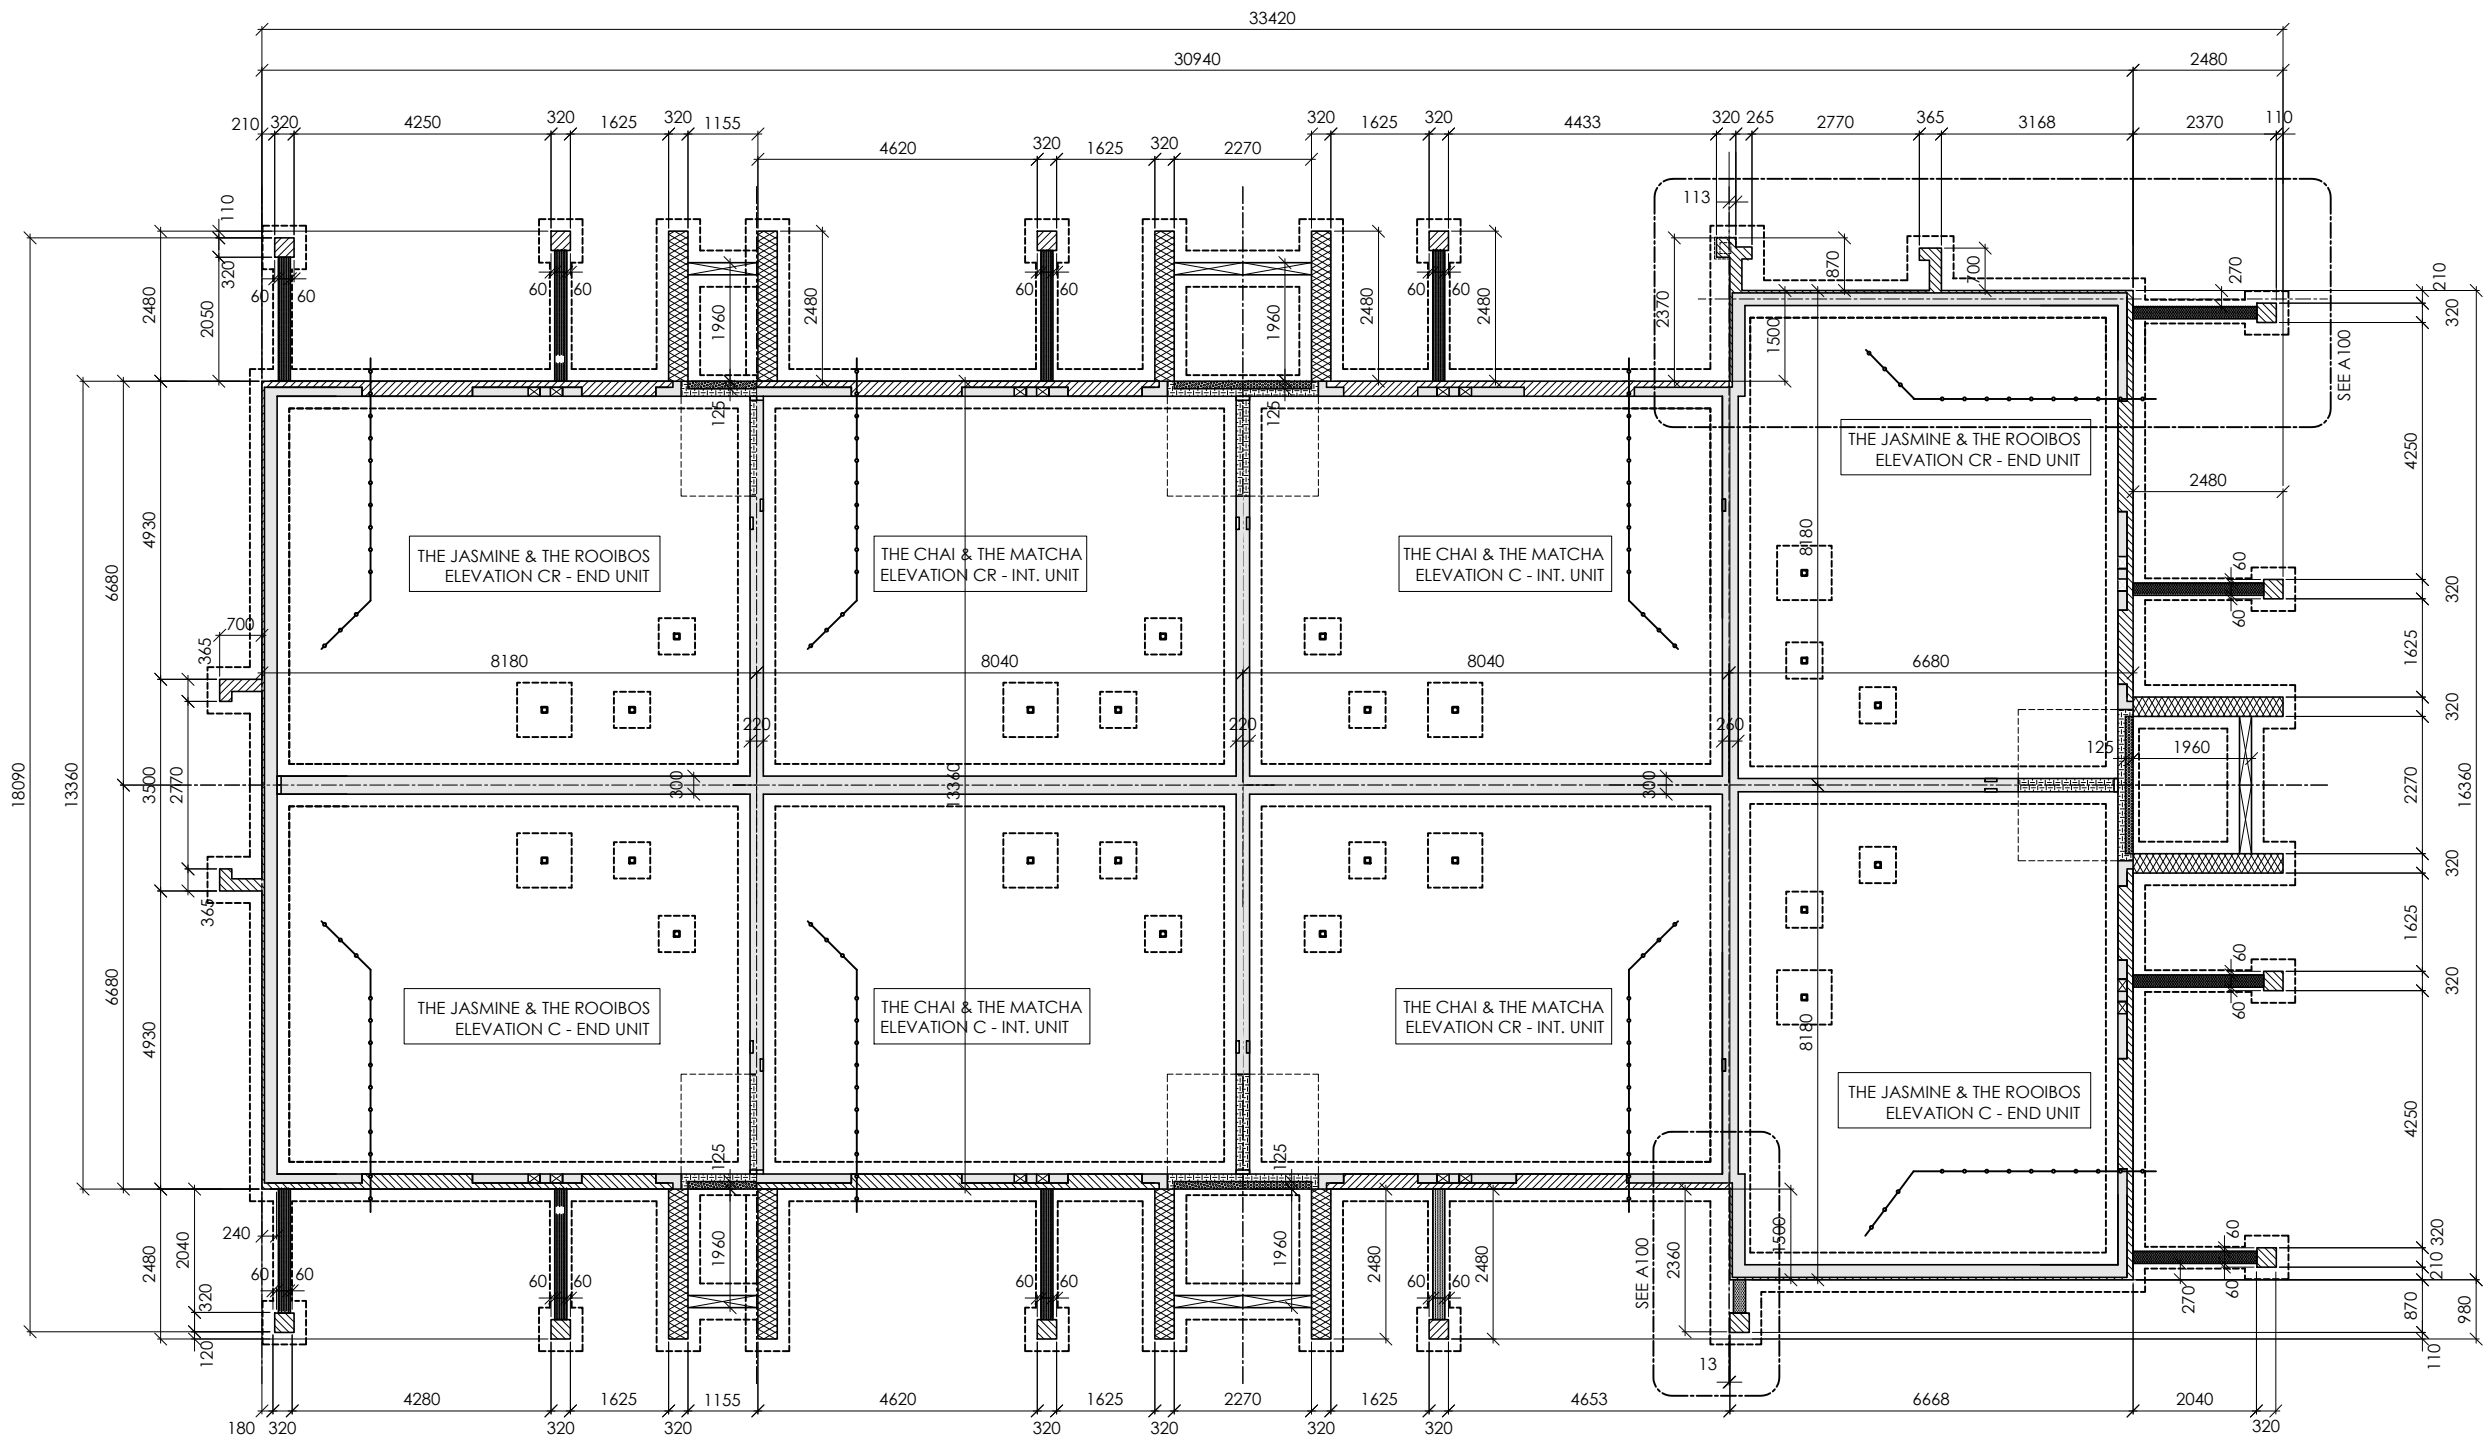

REFER TO INDIVIDUAL FOUNDATION PLANS FOR MORE INFORMATION
REFER TO GRADING AND SERVICING PLANS FOR USE AND OTHER INFO
REFER TO ENGINEER'S SK* FOR ALL FOOTING/FOUNDATION REINFORCEMENT INFORMATION

1
BF-5

BF-5 FOUNDATION

SCALE: 1:125



www.vandenberg-wildeboer.ca Telephone: 613.287.6144 Facsimile: 613.271.8609 email: info@vandenberg-wildeboer.ca
*THE OLD STONE LODGE - 150 PLAMBOURG WY - OTTAWA (CANADA) - ONTARIO - K2K 3H9

PROJECT TITLE
MINTO INFUSION CONDO
OTTAWA, ONTARIO

DRAWING TITLE
BF-5 FOUNDATION (AVALON)

2018 FUSION TERRACE
THE MATCHA THE JASMINE
THE ROOIBOS THE CHAI

DESIGNED BY: ####
DRAWN BY: NG
START DATE:
SCALE: 1:100
PROJECT NO. 1806

DRAWING No.
BF-5

NO.	REVISION	DATE
1	ISSUED FOR 3RD SUBMISSION	18-11-28
2	ISSUED FOR TENDER	19-01-16
3	GABLE ADDED ON HAMMERHEAD END	19-04-04



 **Vandenberg & Wildeboer**
A.R.C.H.I.T.E.C.T.S

www.vandenberg-wildeboer.ca Telephone: 613.287.8144 Facsimile: 613.271.8689 email: mail@vandenberg-wildeboer.ca
"THE OLD STONE LODGE" • 160 PLAMBOURG HWY • OTTAWA (CANADA) • ONTARIO • K2K 3H9

PROJECT TITLE
MINTO INFUSION CONDO
OTTAWA, ONTARIO

DRAWING TITLE
BE-5 ELEVATION (AVALON)

2018 FUSION TERRACE
THE MATCHA THE JASMINE
THE ROOIBOS THE CHAI


DESIGNED BY: ####
DRAWN BY: NG
START DATE:
SCALE: 1:100
PROJECT NO. 1806

DRAWING No.
BE5A

1
BE-5

TE-5 FRONT ELEVATION C
SCALE: 1:125

NO.	REVISION	DATE
1	ISSUED FOR 3RD SUBMISSION	18-11-28
2	ISSUED FOR TENDER	19-01-16
3		

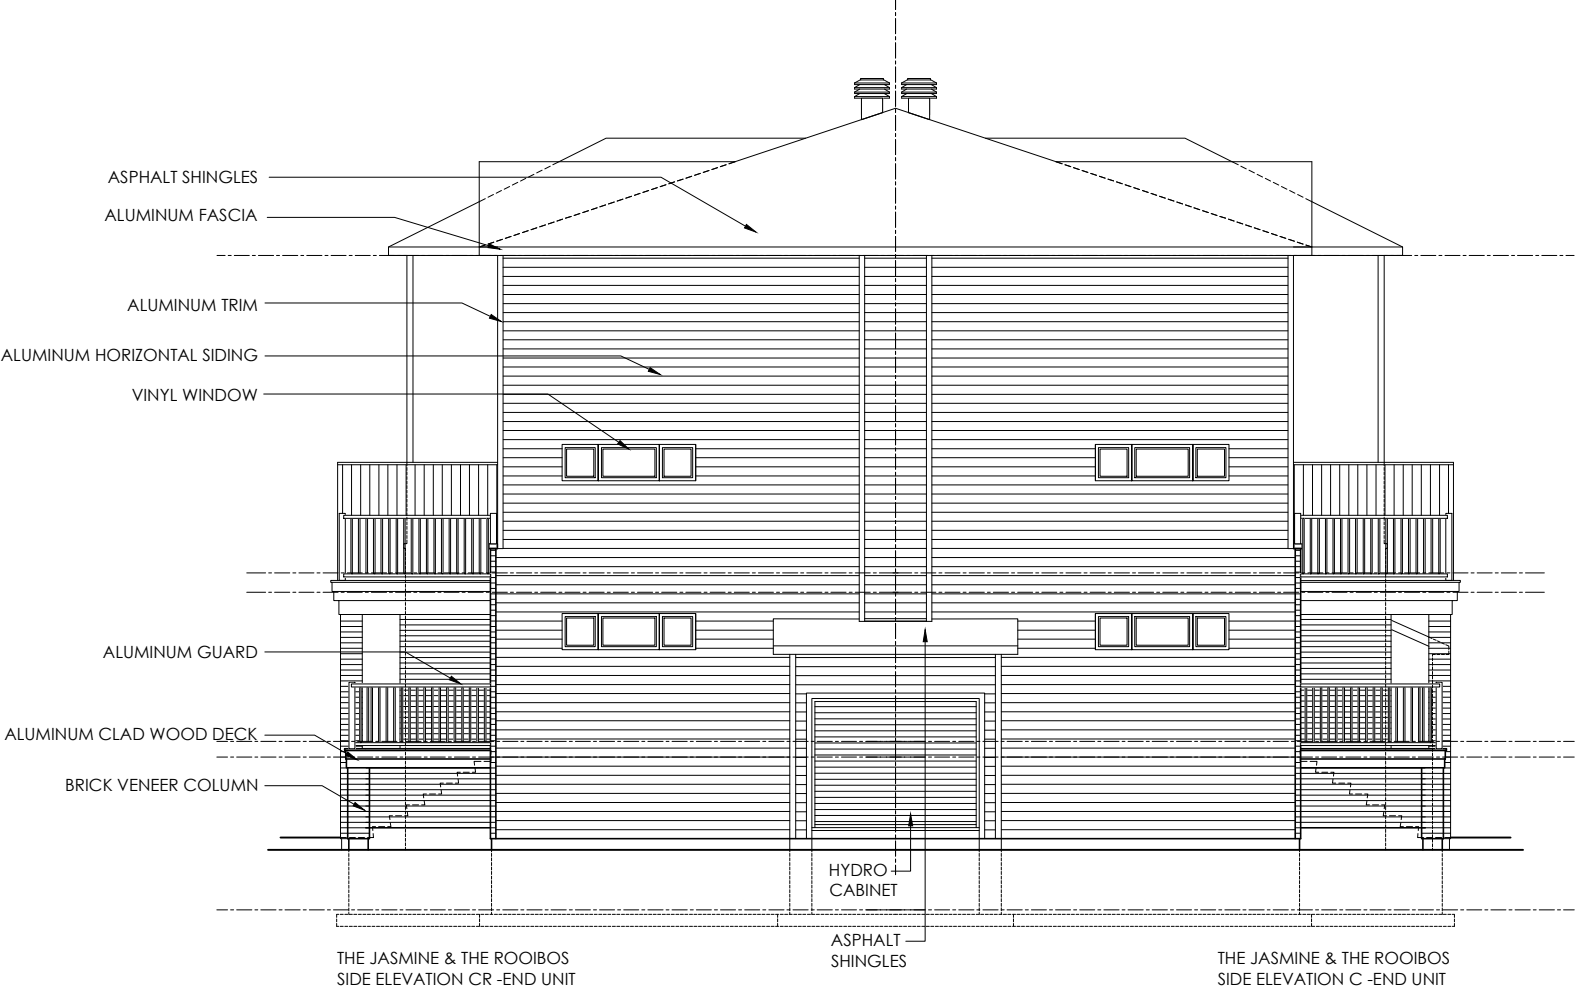

PROJECT TITLE
MINTO INFUSION CONDO
OTTAWA, ONTARIO

DRAWING TITLE
BE-5 ELEVATION (AVALON)

2018 FUSION TERRACE
THE MATCHA THE JASMINE
THE ROOIBOS THE CHAI

DESIGNED BY: ####
DRAWN BY: NG
START DATE:
SCALE: 1:100
PROJECT NO. 1806

DRAWING No.
BE5B

NO.	REVISION	DATE
1	ISSUED FOR 3RD SUBMISSION	18-11-28
2	ISSUED FOR TENDER	19-01-16
3	GABLE ADDED ON HAMMERHEAD END	19-04-04



1
BE-5

TE-5 REAR ELEVATION C
SCALE: 1:125

 **Vandenberg & Wildeboer**
A.R.C.H.I.T.E.C.T.S

www.vvandenberg.ca Telephone: 613.287.6144 Facsimile: 613.271.8689 email: vandenberg@vandenberg.ca
"THE OLD STONE LODGE" - 150 PLAMBOURG WY - OTTAWA (K1N 6M7) - ONTARIO - K1N 6M7

PROJECT TITLE
MINTO INFUSION CONDO
OTTAWA, ONTARIO

DRAWING TITLE
BE-5 ELEVATION (AVALON)

2018 FUSION TERRACE
THE MATCHA THE JASMINE
THE ROOIBOS THE CHAI

DESIGNED BY: ####
DRAWN BY: NG
START DATE:
SCALE: 1:100
PROJECT NO. 1806

DRAWING No.
BE5C

NO.	REVISION	DATE
1	ISSUED FOR 3RD SUBMISSION	18-11-28
2	ISSUED FOR TENDER	19-01-16
3	GABLE ADDED ON HAMMERHEAD END	19-04-04



 **Vandenberg & Wildeboer**
A.R.C.H.I.T.E.C.T.S

www.vvandenberg.ca Telephone: 613.287.8144 Facsimile: 613.271.8689 email: vandenberg@vandenberg.ca
"THE OLD STONE LODGE" - 160 PLAMBOURG RD - OTTAWA (K1N 6M5) - ONTARIO - K1N 6M5

PROJECT TITLE
MINTO INFUSION CONDO
OTTAWA, ONTARIO

DRAWING TITLE
BE-5 ELEVATION (AVALON)

2018 FUSION TERRACE
THE MATCHA THE JASMINE
THE ROOIBOS THE CHAI

DESIGNED BY: ####
DRAWN BY: NG
START DATE:
SCALE: 1:100
PROJECT NO. 1806

DRAWING No.
BE5D

1
BE-5

TE-5 END ELEVATION C
SCALE: 1:125

NO.	REVISION	DATE
1	ISSUED FOR 3RD SUBMISSION	18-11-28
2	ISSUED FOR TENDER	19-01-16
3		



PROJECT TITLE
MINTO INFUSION CONDO
OTTAWA, ONTARIO


DRAWING TITLE
BE-6 ELEVATION (AVALON)

2018 FUSION TERRACE
THE MATCHA THE JASMINE
THE ROOIBOS THE CHAI

DESIGNED BY: ####
DRAWN BY: NG
START DATE:
SCALE: 1:100
PROJECT NO. 1806

DRAWING No.
BE6A

NO.	REVISION	DATE
1	ISSUED FOR 3RD SUBMISSION	18-11-28
2	ISSUED FOR TENDER	19-01-16
3		

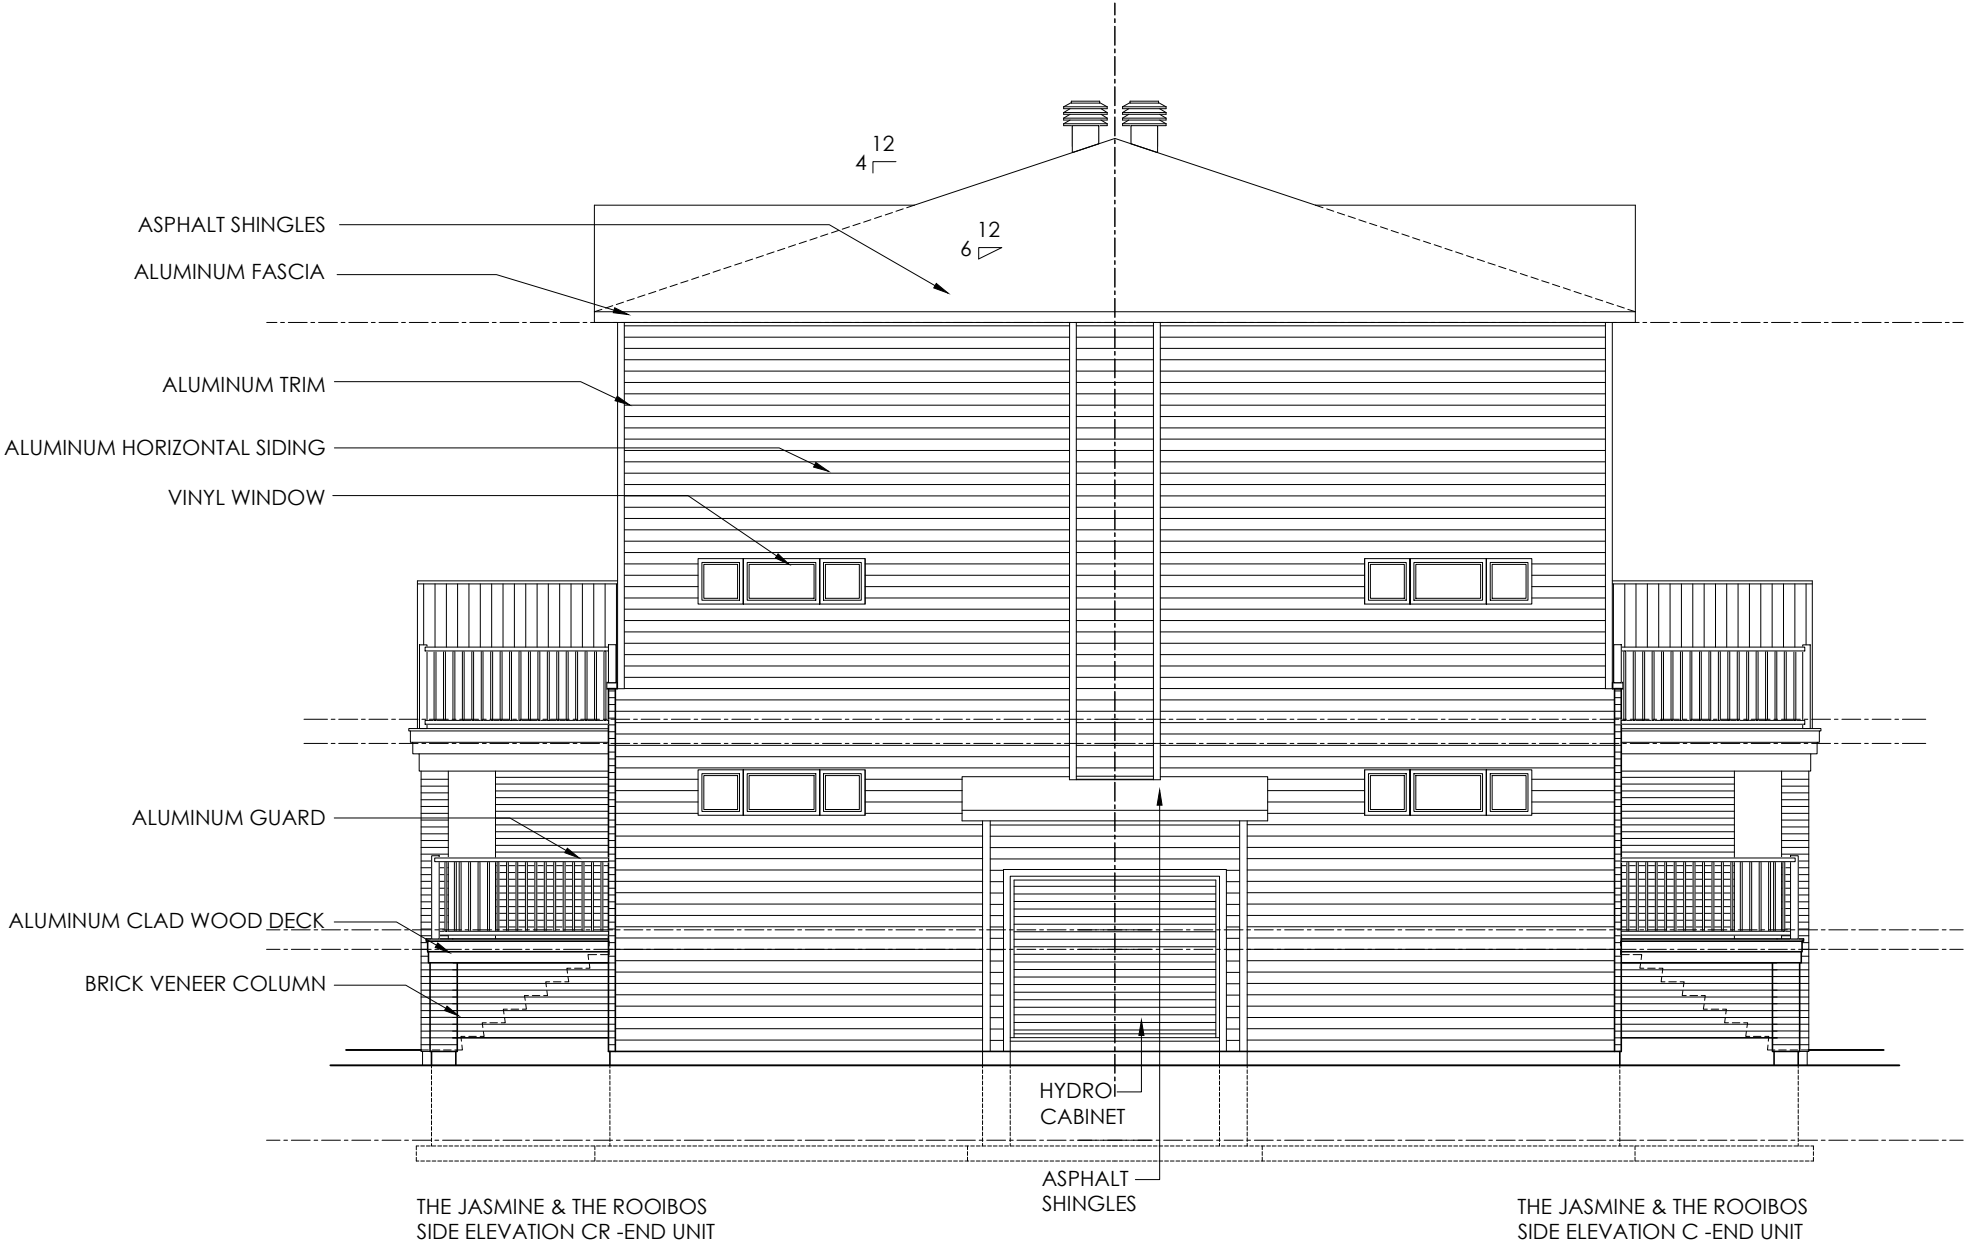

PROJECT TITLE
MINTO INFUSION CONDO
OTTAWA, ONTARIO

DRAWING TITLE
BE-6 ELEVATION (AVALON)

2018 FUSION TERRACE
THE MATCHA THE JASMINE
THE ROOIBOS THE CHAI

DESIGNED BY: ####
DRAWN BY: NG
START DATE:
SCALE: 1:100
PROJECT NO. 1806

DRAWING No.
BE6B