

OTTAWA-CARLETON STANDARD CONDOMINIUM PLAN NO. ____
PART __, SHEET ____ OF ____ SHEETS

NO.	REVISION	DATE
1	ISSUED FOR 3RD SUBMISSION	18-11-28
2	REVISED AS PER GRADING	18-12-06
3		

APPROVED

By Jeff McEwen at 9:43 am, May 27, 2019



JEFF MCEWEN P.ENG.
MANAGER, DEVELOPMENT REVIEW EAST BRANCH
PLANNING, INFRASTRUCTURE & ECONOMIC
DEVELOPMENT DEPARTMENT, CITY OF OTTAWA

 **Vandenberg & Wildeboer**
A.R.C.H.I.T.E.C.T.S

www.vandenberg-wildeboer.ca Telephone: 613.287.6144 Facsimile: 613.271.8609 email: info@vandenberg-wildeboer.ca
"THE OLD STONE LODGE" - 160 PLAMBOURG WY - OTTAWA (K1N 6M7) - ONTARIO - CANADA


PROJECT TITLE
MINTO INFUSION CONDO
OTTAWA, ONTARIO

DRAWING TITLE
BF-1 FOUNDATION (AVALON)

2018 FUSION TERRACE
THE MATCHA THE JASMINE
THE ROOIBOS THE CHAI

DESIGNED BY: ####
DRAWN BY: NG
START DATE:
SCALE: 1:100
PROJECT NO. 1806

DRAWING No.
BF-1

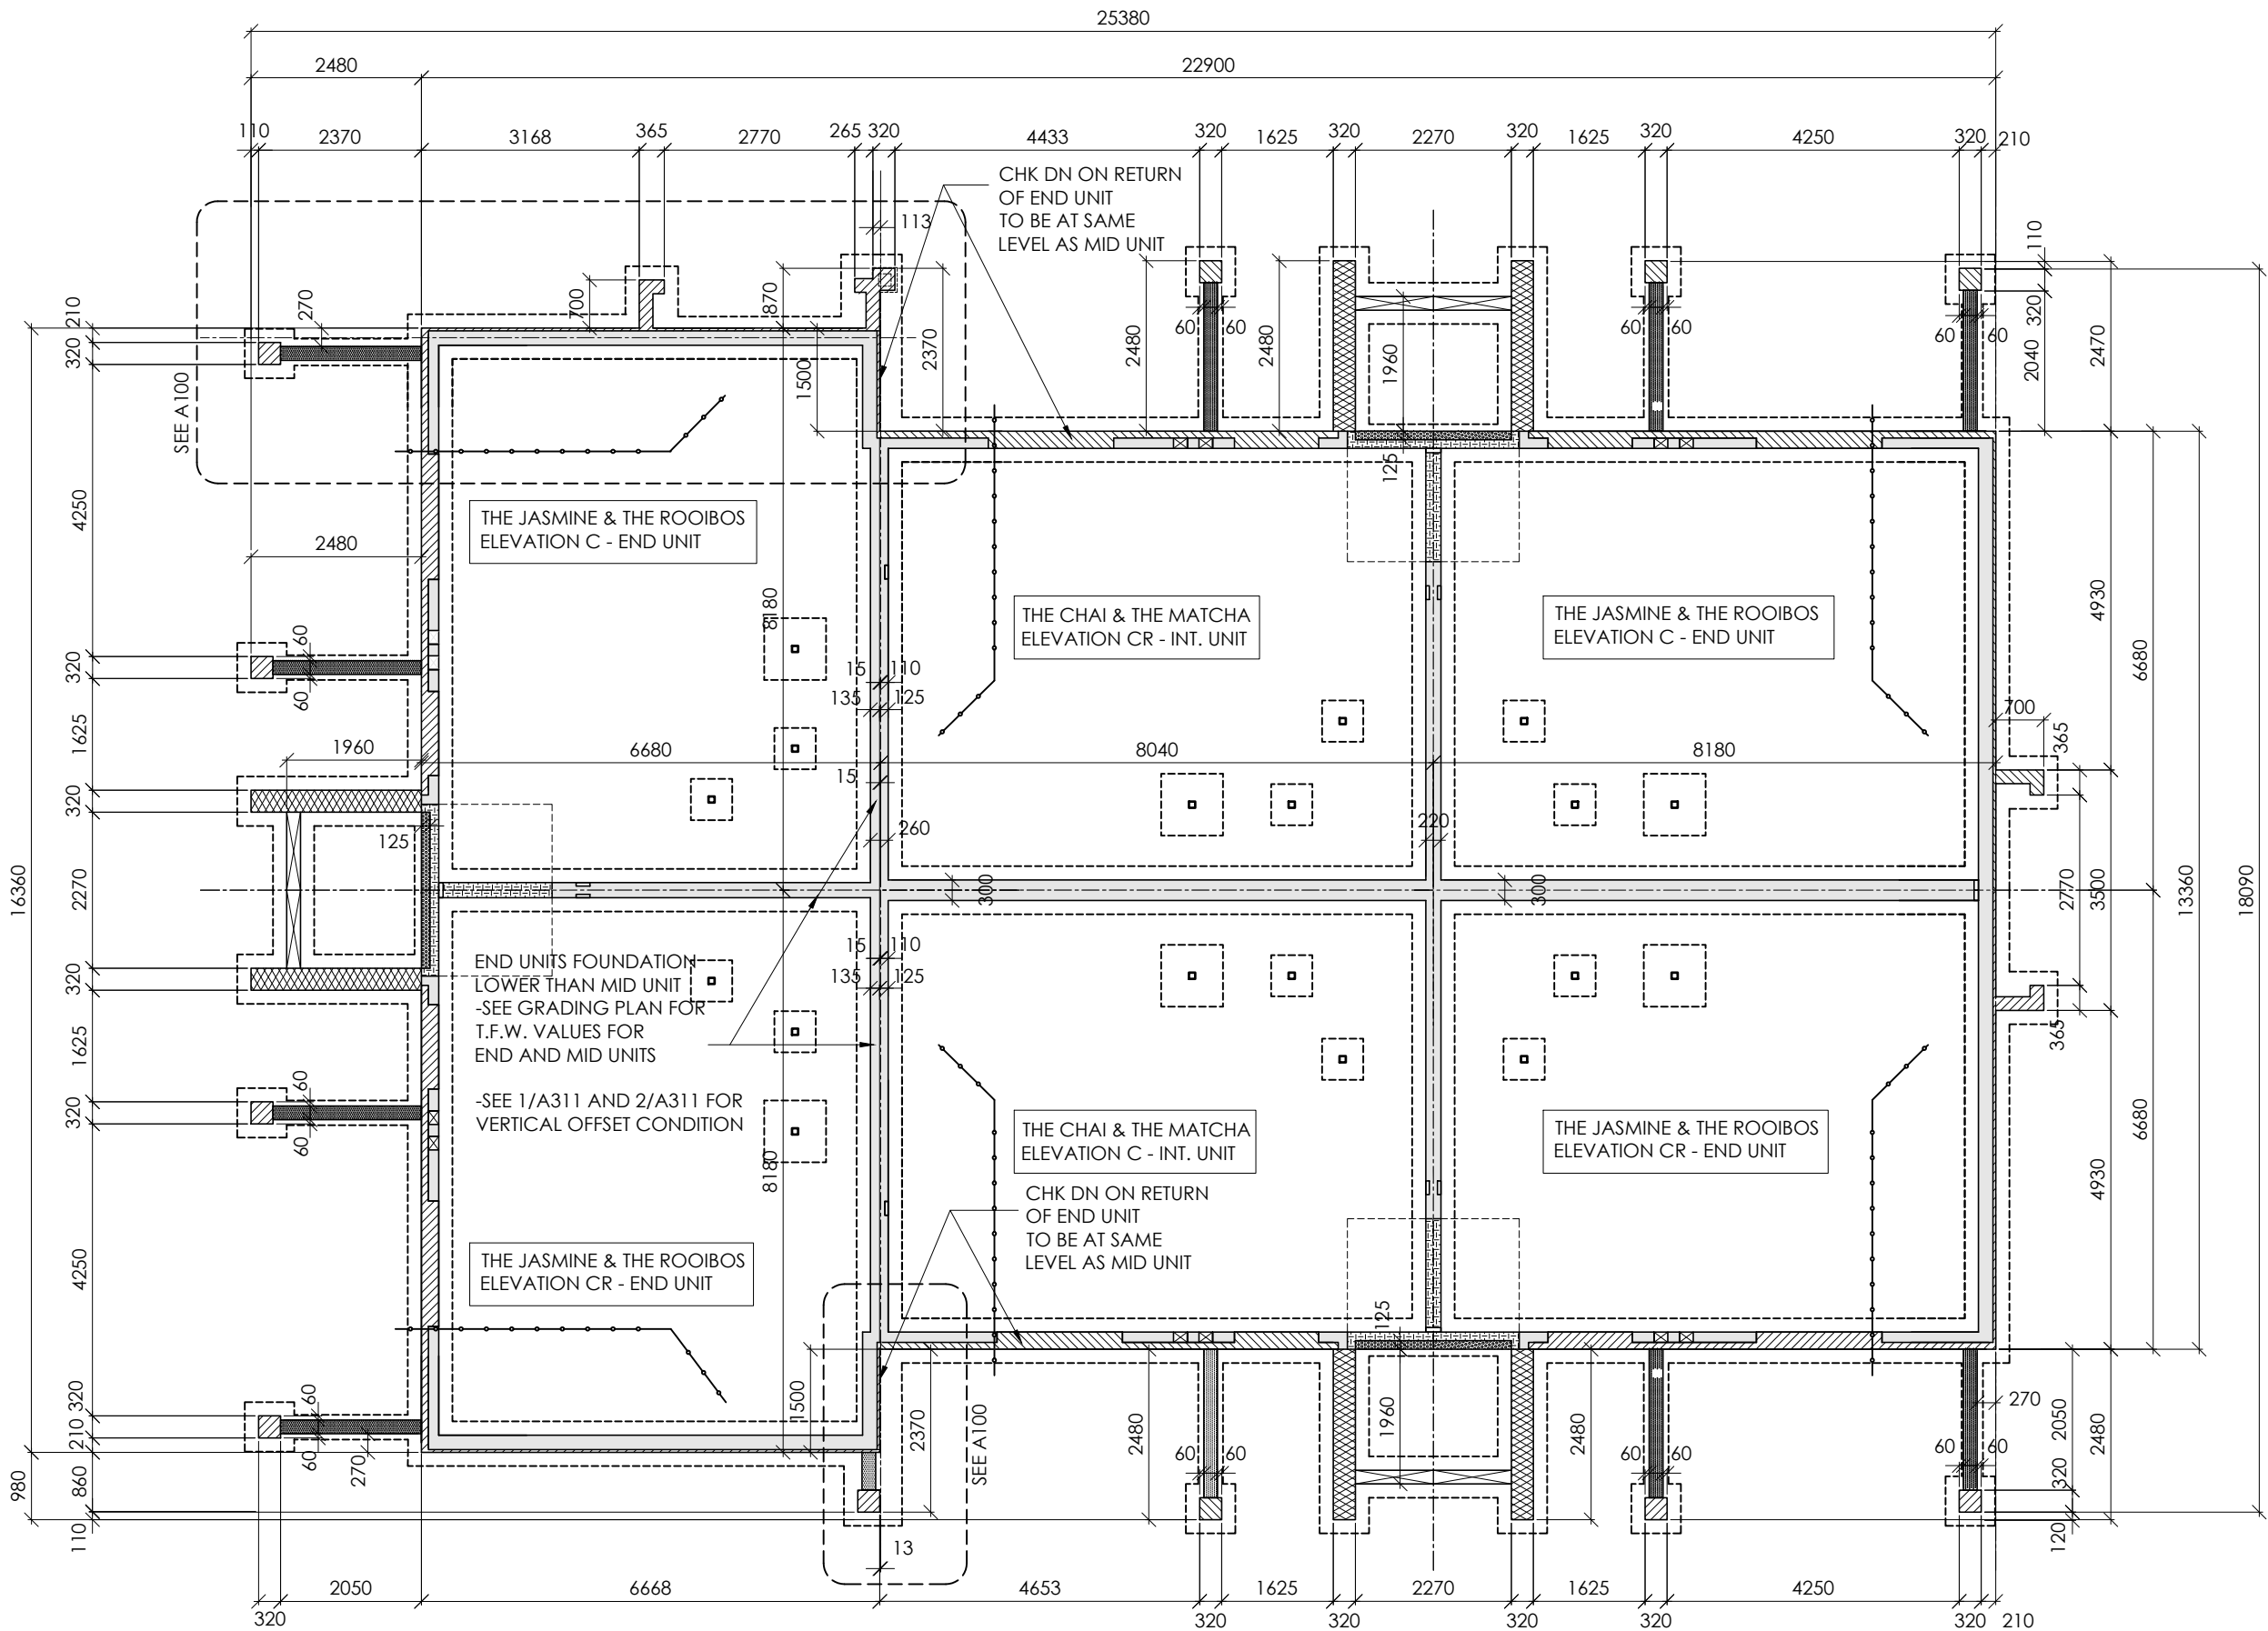

1
BF-1
BF-1 FOUNDATION (TE-1 'HAMMERHEAD')
SCALE: 1:100

REFER TO INDIVIDUAL FOUNDATION PLANS FOR MORE INFORMATION
REFER TO GRADING AND SERVICING PLANS FOR USE AND OTHER INFO
REFER TO ENGINEER'S SK* FOR ALL FOOTING/FOUNDATION REINFORCEMENT INFORMATION