
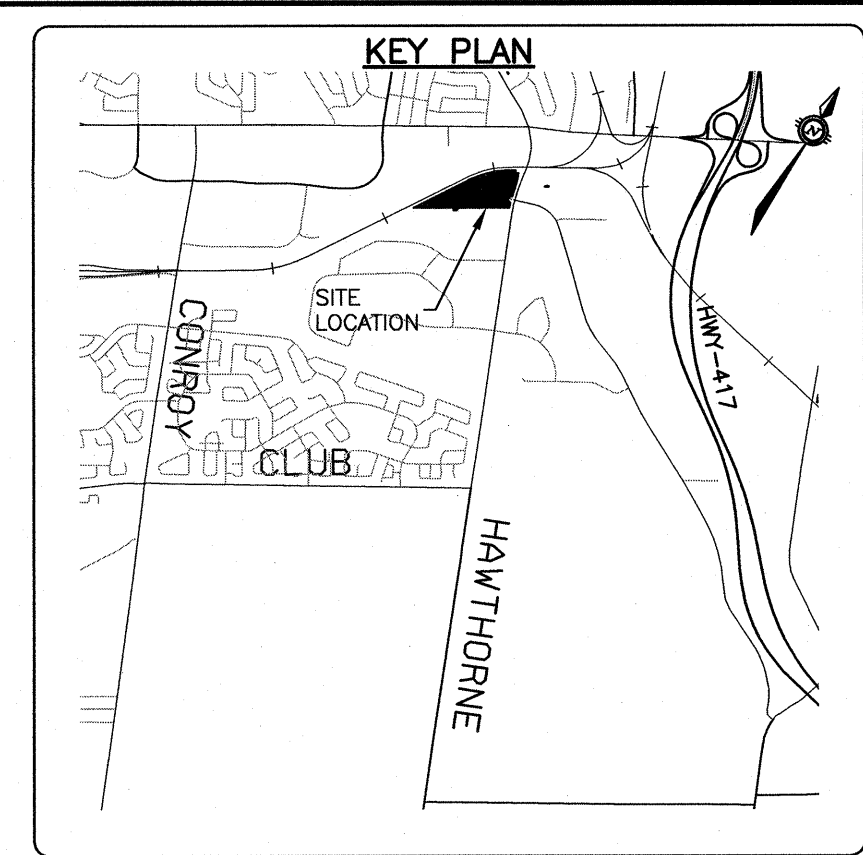


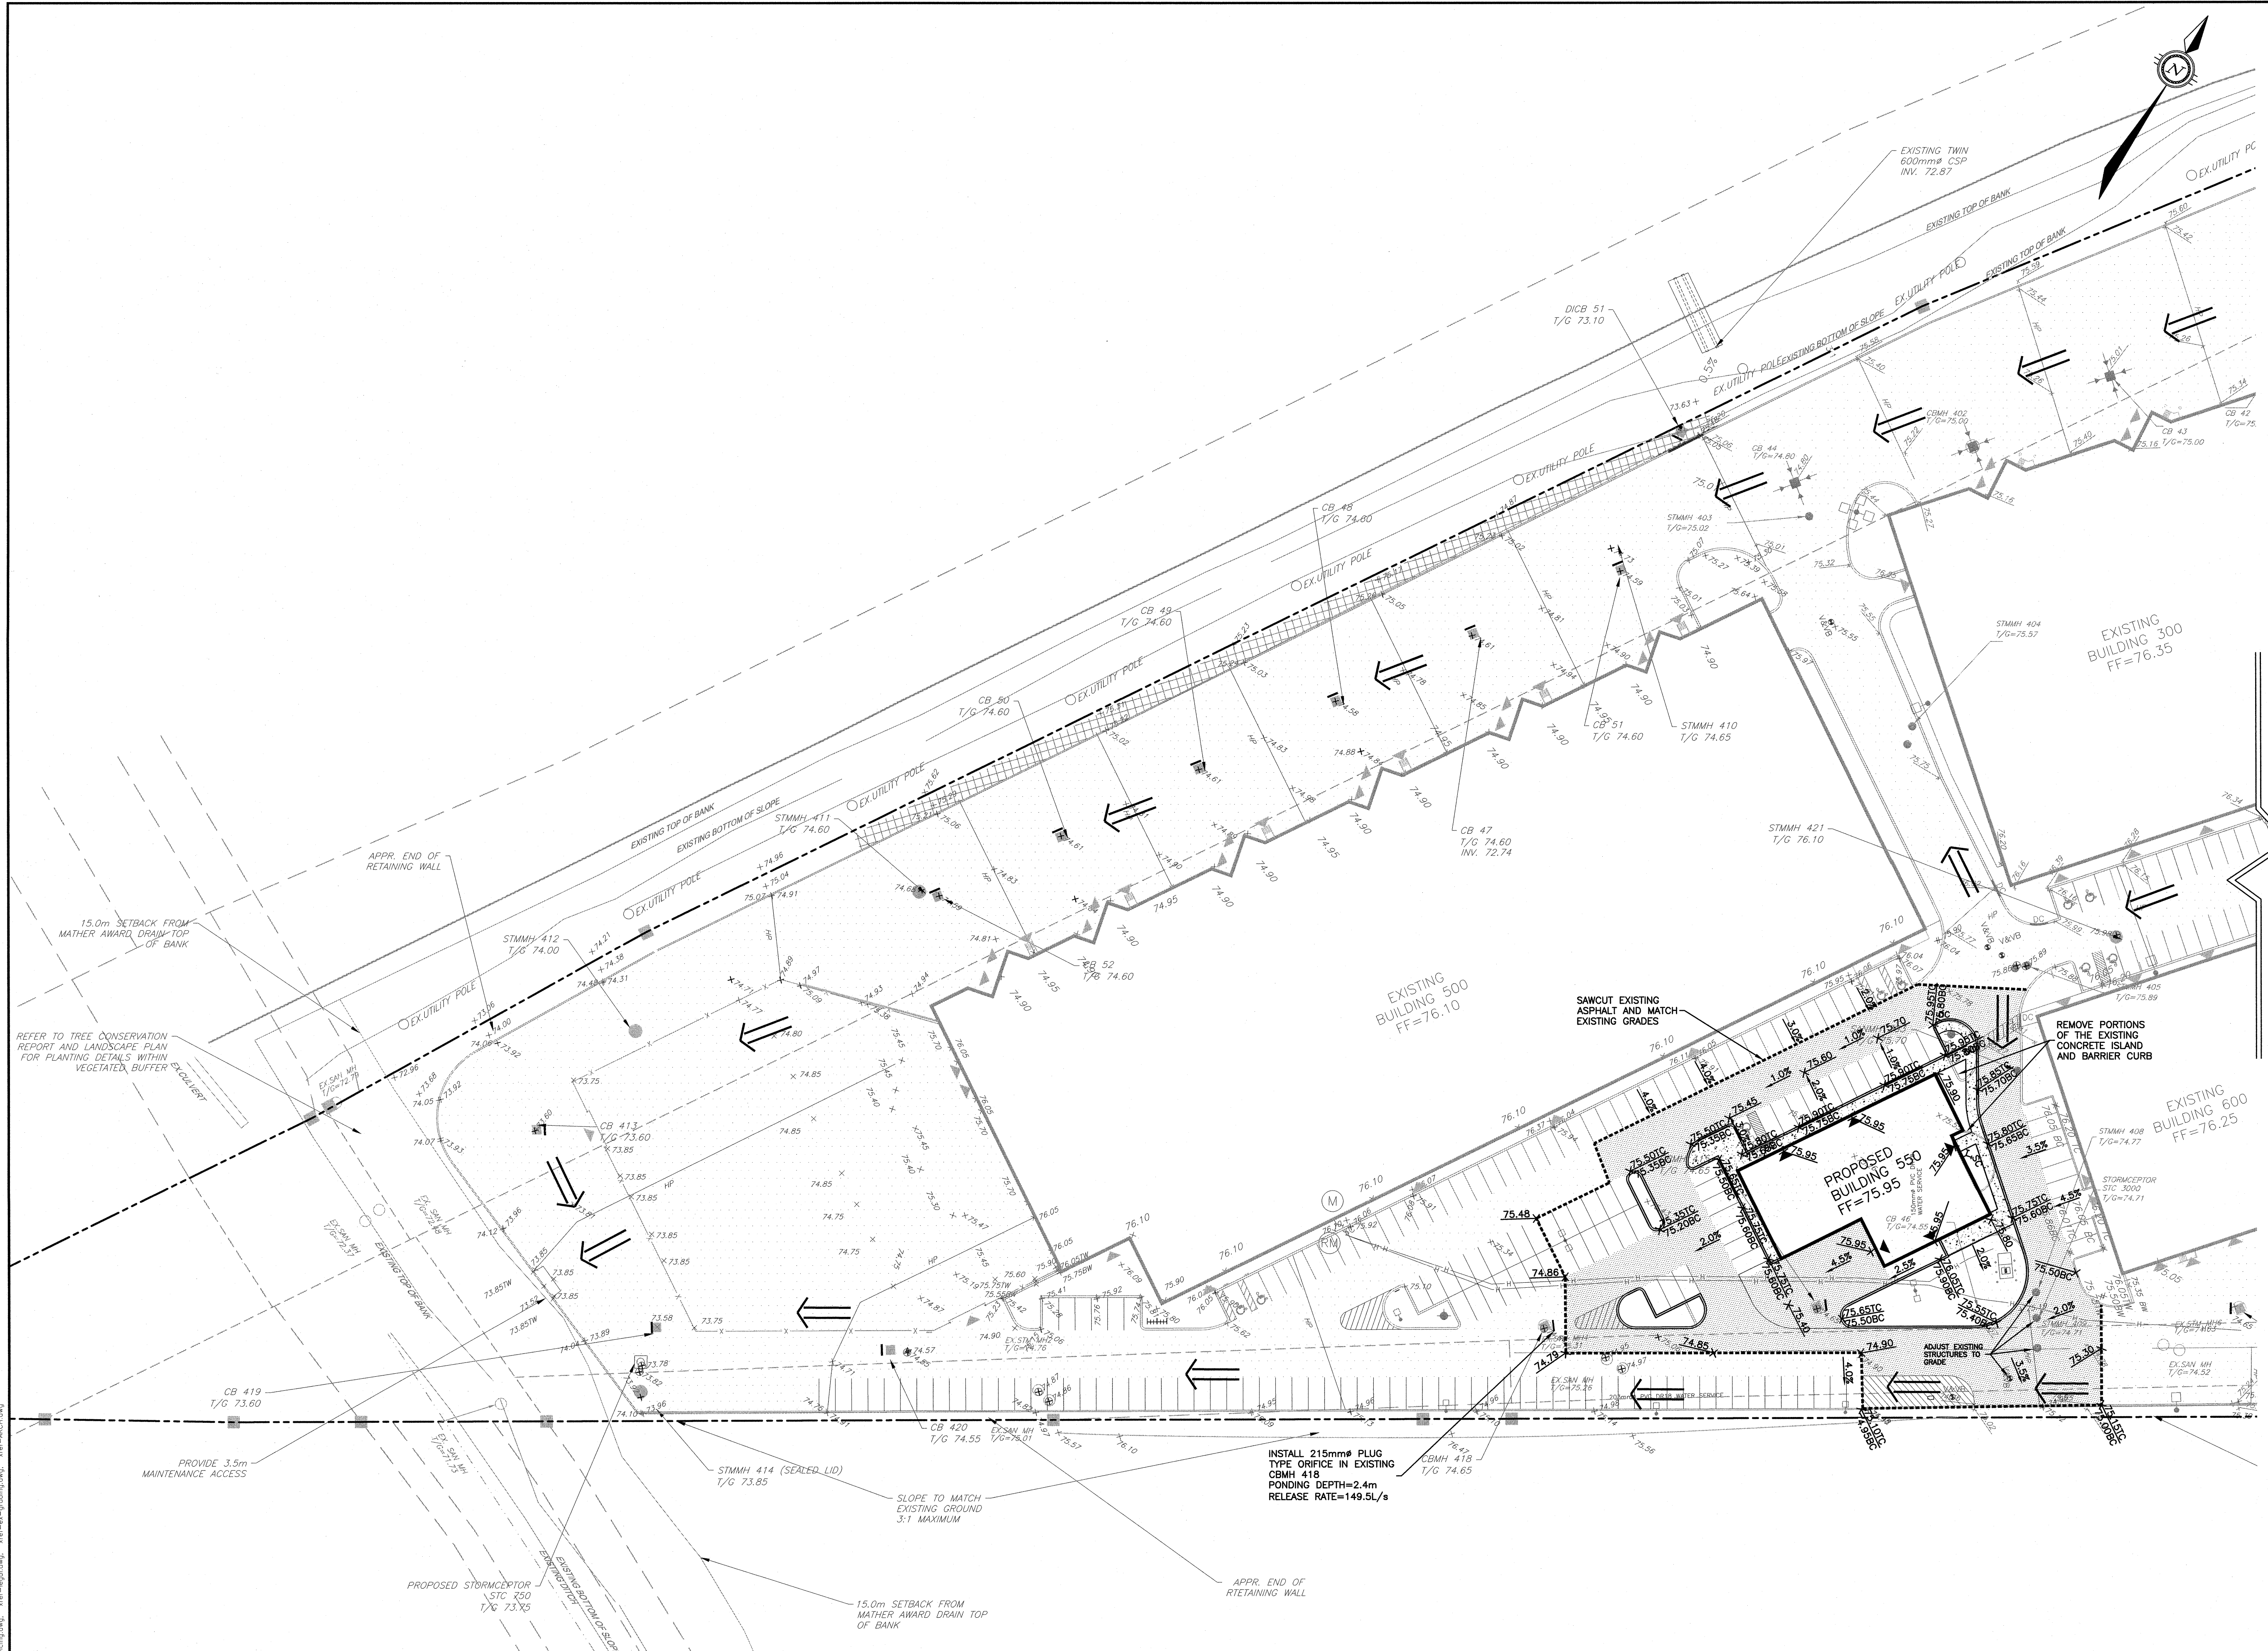

LEGEND	
	EXISTING TRANSFORMER PAD
	EXISTING REMOTE WATER METER
	EXISTING WATER METER
	EXISTING LIGHT STANDARD
	EXISTING HYDRO POLE
	EXISTING FIRE HYDRANT
	EXISTING CATCHBASIN
	EXISTING VALVE & VALVE BOX
	EXISTING SANITARY MANHOLE
	EXISTING STORM MANHOLE
	PROPERTY LINE
	PROPOSED SWALE
	PROPOSED SIAMESE CONNECTION
	PROPOSED CATCHBASIN
	EXISTING ELEVATION
	PROPOSED ELEVATION
	OVERLAND FLOW DIRECTION
	PROPOSED DEPRESSED CURB
	PROPOSED HEAVY DUTY ASPHALT
	PROPOSED LIGHT DUTY ASPHALT
	PROPOSED CONCRETE

REFER TO CP-1

APPROVED

By Don Herweyer at 3:50 pm, May 30, 2019

DON HERWEYER, MCIP, RPP
MANAGER, DEVELOPMENT REVIEW - SOUTH
PLANNING, INFRASTRUCTURE & ECONOMIC
DEVELOPMENT DEPARTMENT, CITY OF OTTAWA

CAUTION THE POSITION OF ALL POLE LINES, CONDUITS, WATERMANS, SEWERS AND OTHER UNDERGROUND AND OVERGROUND UTILITIES AND STRUCTURES IS NOT NECESSARILY SHOWN ON THE CONTRACT DRAWINGS, AND WHERE SHOWN, THE ACCURACY OF THE POSITION OF SUCH UTILITIES AND STRUCTURES IS NOT GUARANTEED. BEFORE STARTING WORK, DETERMINE THE EXACT LOCATION OF ALL SUCH UTILITIES AND STRUCTURES AND ASSUME ALL LIABILITY FOR DAMAGE TO THEM.	ARCHITECT DAVID S. McROBIE ARCHITECTS INC. 66 QUEEN STREET OTTAWA, ON. K1P 5C6 613.238.2072	LANDSCAPE ARCHITECT JAMES B. LENNOX & ASSOCIATES INC. 3332 CARLING AVE OTTAWA, ON. K2H 5A8 613.722.5168								SCALE HORIZONTAL 1:500 NORTH 	DESIGNED BY	REVIEWED BY 	CLIENT CONTROLEX CORPORATION 100-223 COLONNADE ROAD SOUTH OTTAWA, ON. K2E 7K3 613.723.7490 	BASE PLAN SAB DESIGN AA/ML CHECKED AA CAD ML PROJECT MANAGER APPROVED AA	PROJECT 3020 HAWTHORNE ROAD BUILDING 100 AND 550 OTTAWA, ONTARIO.	PROJECT No. OTT-250557-A0 SURVEY --- DATE DECEMBER 2018 DRAWING No. GP-2
	GEOTECHNICAL ENGINEER PATERSON GROUP 154 COLONNADE ROAD NEPEAN, ON. K2E 7J5 613.226.7381	SURVEYOR ANNIS O'SULLIVAN VOLLEBEKK LTD. 14 CONCOURSE GATE, SUITE 500 NEPEAN, ON. K2E 7S6 613.727.0850	4	REVISED AS PER SITE PLAN	29/04/19	AE	AA									
			3	REVISED AS PER CITY COMMENTS	23/04/19	AE	AA									
			2	REVISED AS PER CITY COMMENTS	22/03/19	AE	AA									
			1	SUBMITTED FOR SITE APPLICATION	17/12/18	AE	AA									
		REV	REVISION DESCRIPTION	DATE	BY	APPD										

PLAN # 1371