



1 North Elevation
1/16" = 1'-0"

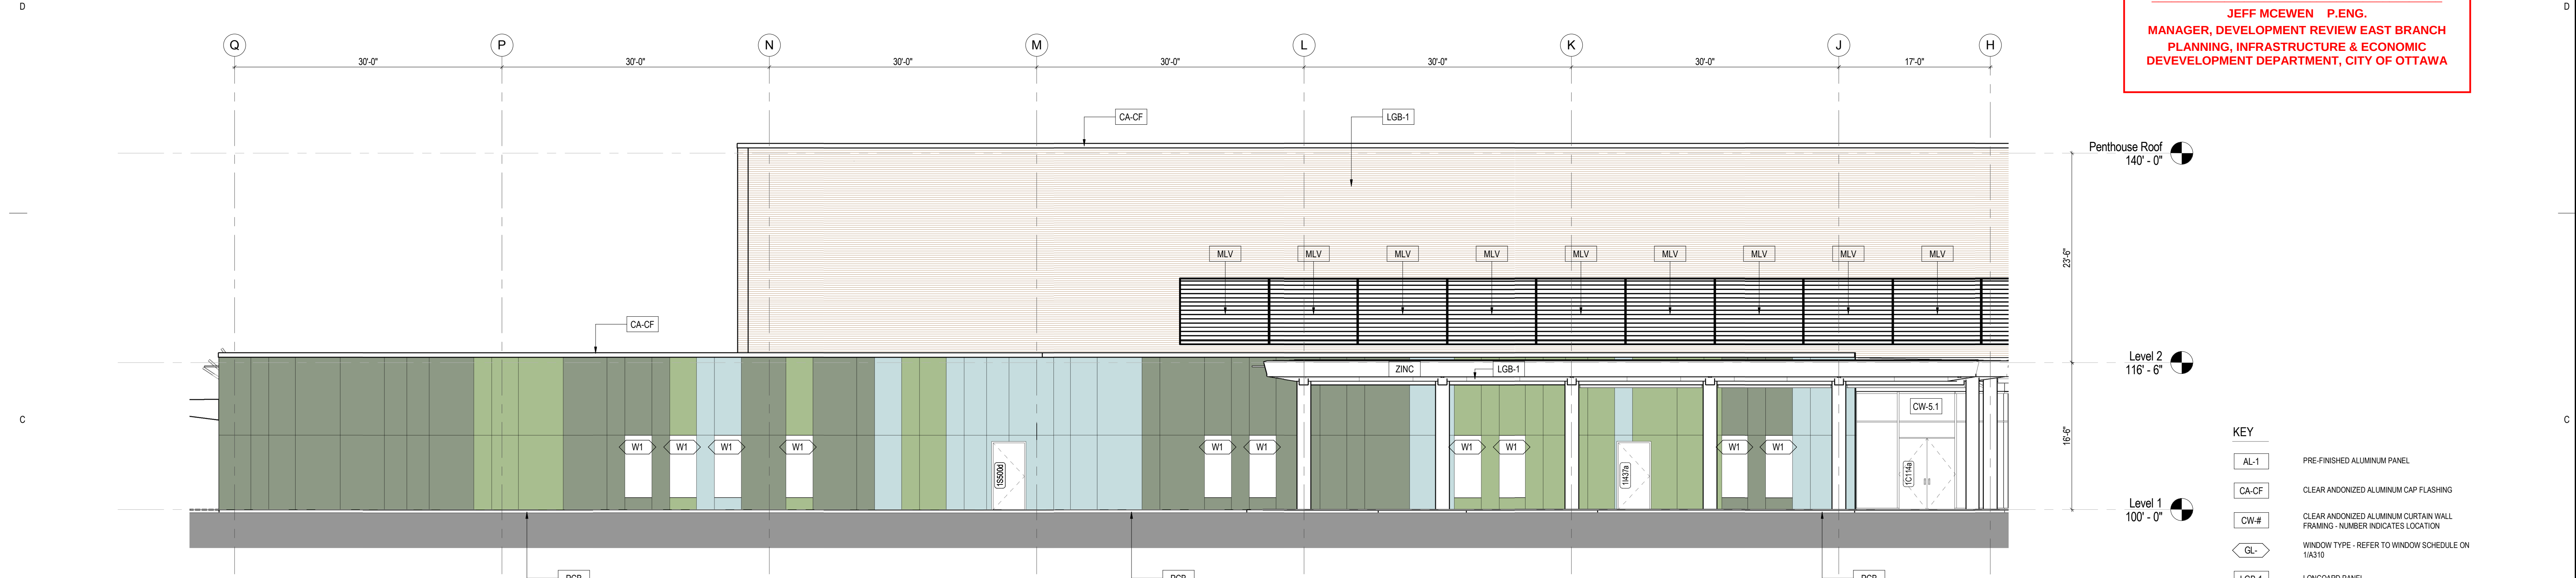

2 North Elevation - Enlarged 1
1/8" = 1'-0"

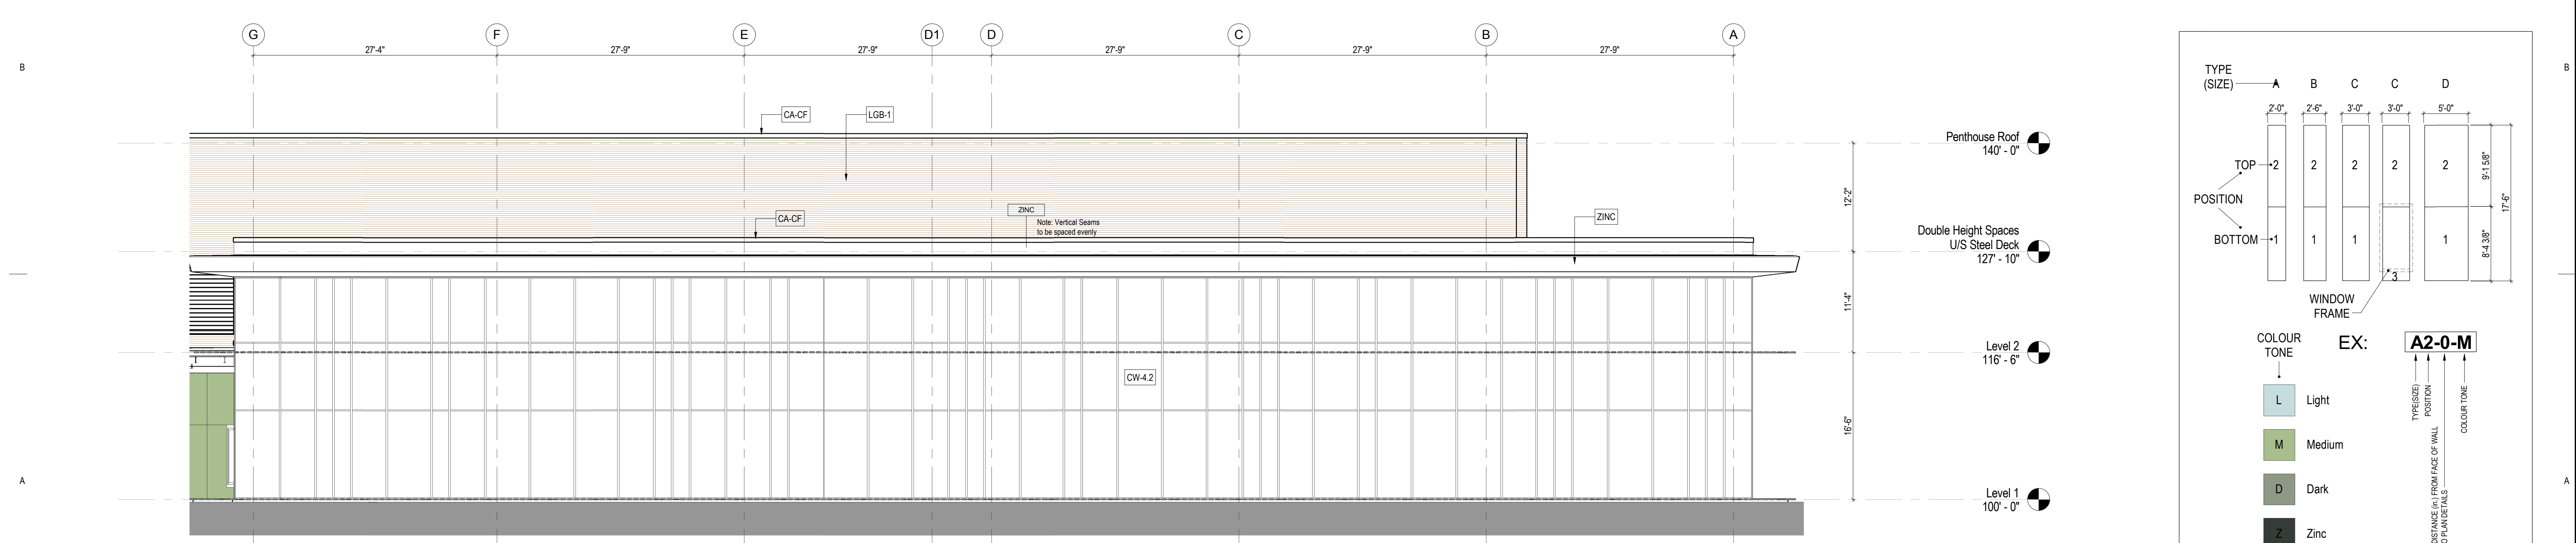


3 North Elevation - Enlarged 2
1/8" = 1'-0"

APPROVED
By Jeff McEwen at 10:02 am, Jun 11, 2019

JEFF MCEWEN P.ENG.
MANAGER, DEVELOPMENT REVIEW EAST BRANCH
PLANNING, INFRASTRUCTURE & ECONOMIC
DEVELOPMENT DEPARTMENT, CITY OF OTTAWA


KEY	
AL-1	PRE-FINISHED ALUMINUM PANEL
CA-CF	CLEAR ANODIZED ALUMINUM CAP FLASHING
CW-#	CLEAR ANODIZED ALUMINUM CURTAIN WALL FRAMING - NUMBER INDICATES LOCATION
GL-	WINDOW TYPE - REFER TO WINDOW SCHEDULE ON 1/A310
LGB-1	LONGBOARD PANEL
MLV	PRE-FINISHED METAL LOUVER - REFER TO MECHANICAL DIVIS
PCB	PRE-CAST CONCRETE BLOCK
PHP-1	PHENOLIC CLADDING PANEL
PM-CF	PRE-FINISHED METAL CAP FLASHING
ZINC	PRE-FINISHED METAL PANEL - ZINC FINISH

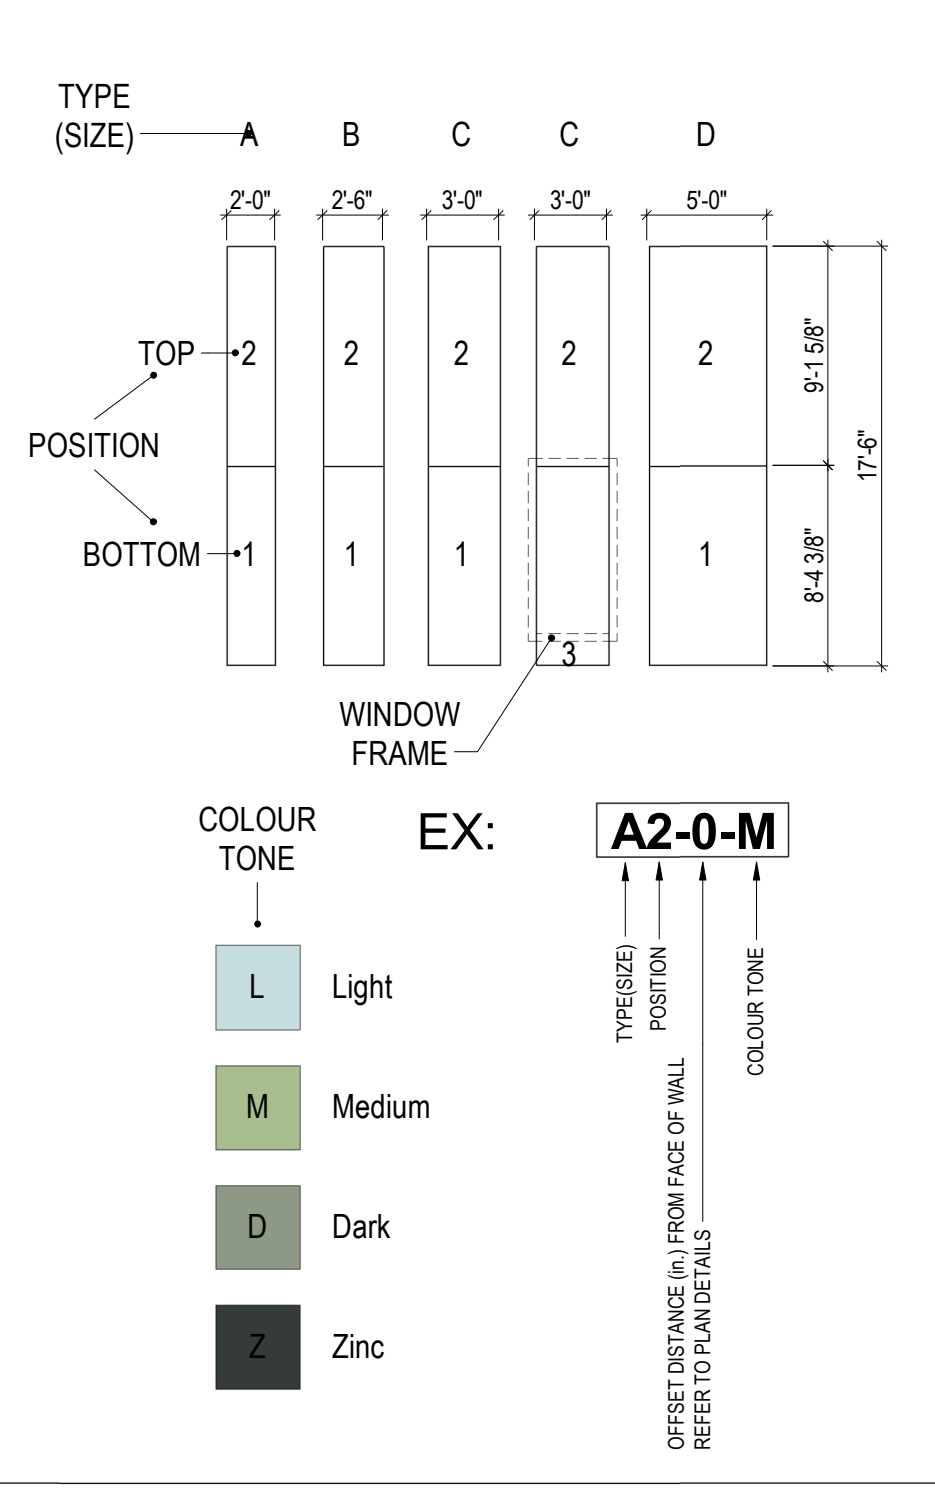

LEGEND - PHENOLIC PANEL TYPES
1/8" = 1'-0"



HDR Architects Associates Inc.
300 Richmond Road, Suite 200
Ottawa, ON
K1Z 6X6

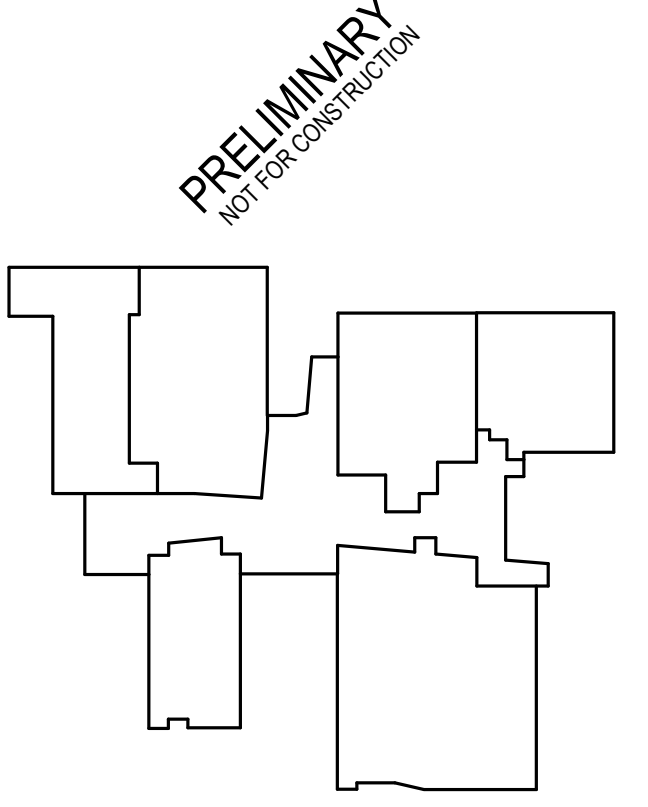

KEY PLAN

Montfort Hospital
ORLEANS HEALTH
HUB

2225 Mer-Bleue Road
Ottawa, ON. K4A 3TB



Project Manager	Christopher Havers, HDR
Project Designer	Jason Emery Green, HDR
Project Architect	Jason Emery Green, HDR
Landscape Architect	Vertechs Design
Civil Engineer	exp.
Structural Engineer	Oleland Jardin Engineering LTD.
Mechanical Engineer	Smith + Andersen
Electrical Engineer	Smith + Andersen
Interior Designer	Kerry Clifford, HDR
Equipment Planner	Colliers
Wayfinding	HDR
Drawn By	Author

MARK	DATE	DESCRIPTION
1	Feb. 16/18	Issued for 50% Peer Review
2	April 11/18	Site Plan Control

Project Number	10053760
Original Issue	04/11/2018 -

Sheet Name
BUILDING ELEVATION - NORTH

Sheet Number
A300

Project Status
Project Status