


1 South Elevation
1/8" = 1'-0"



2 South Elevation - Enlarged 1
1/8" = 1'-0"

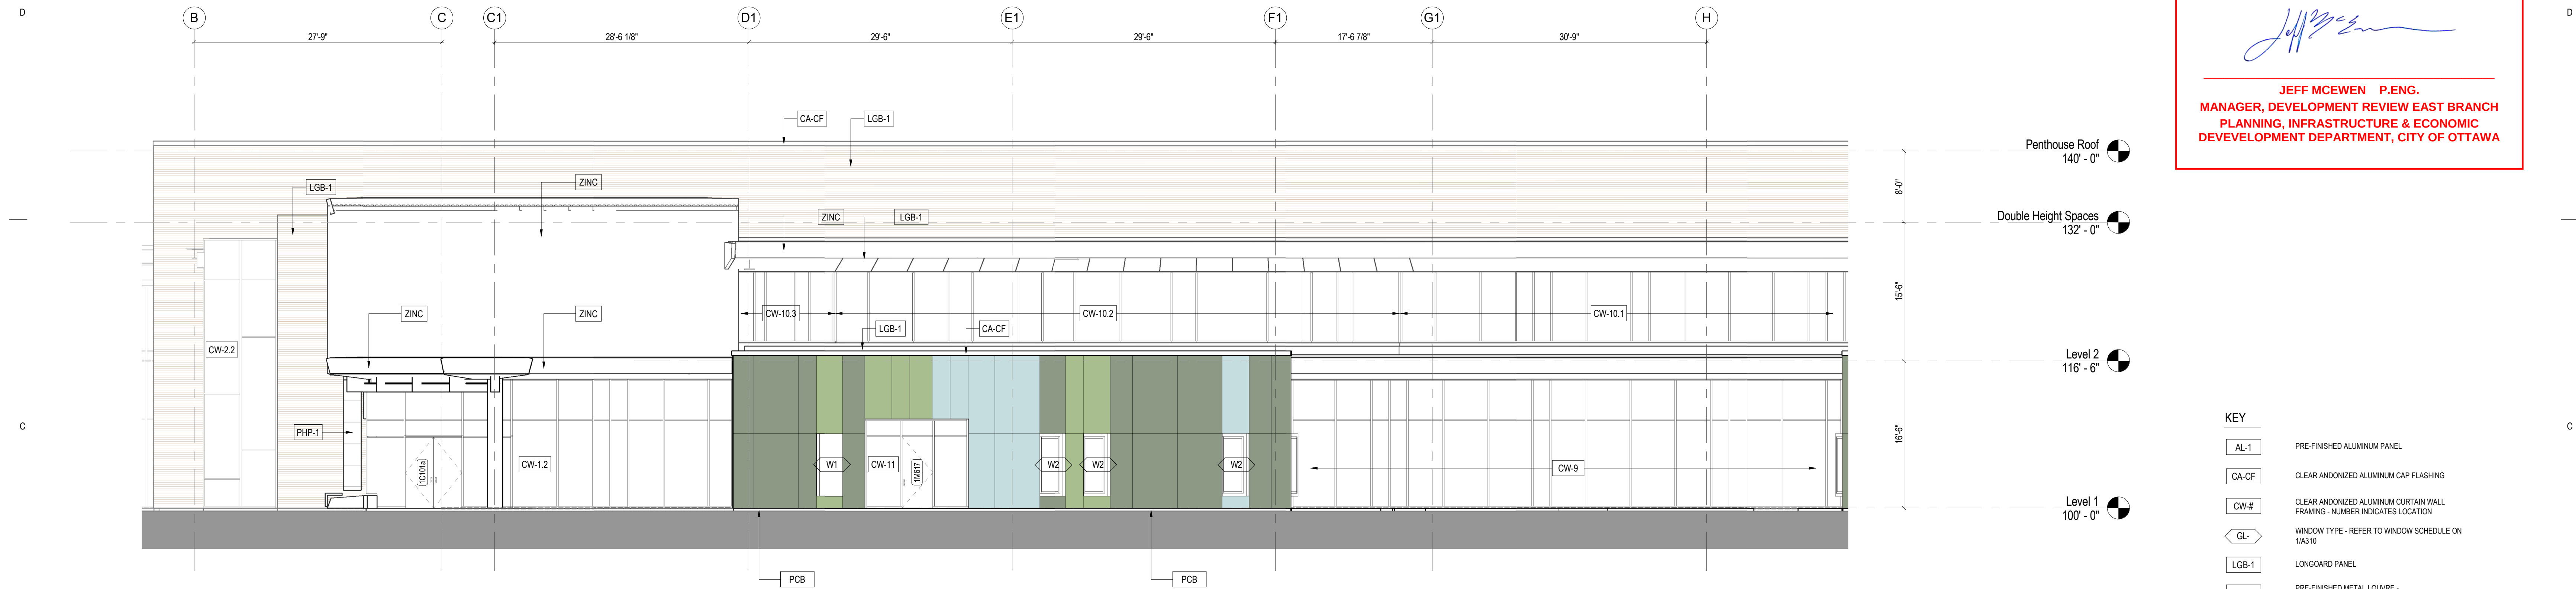


3 South Elevation - Enlarged 2
1/8" = 1'-0"

APPROVED
By Jeff McEwen at 10:02 am, Jun 11, 2019

Jeff McEwen
JEFF MCEWEN P.ENG.
MANAGER, DEVELOPMENT REVIEW EAST BRANCH
PLANNING, INFRASTRUCTURE & ECONOMIC
DEVELOPMENT DEPARTMENT, CITY OF OTTAWA

KEY	
AL-1	PRE-FINISHED ALUMINUM PANEL
CA-CF	CLEAR ANODIZED ALUMINUM CAP FLASHING
CW-#	CLEAR ANODIZED ALUMINUM CURTAIN WALL FRAMING - NUMBER INDICATES LOCATION
GL-#	WINDOW TYPE - REFER TO WINDOW SCHEDULE ON 1/A310
LGB-1	LONGBOARD PANEL
MLV	PRE-FINISHED METAL LOUVER - REFER TO MECHANICAL DWGS
PCB	PRE-CAST CONCRETE BLOCK
PHP-1	PHENOLIC CLADDING PANEL
PM-CF	PRE-FINISHED METAL CAP FLASHING
ZINC	PRE-FINISHED METAL PANEL - ZINC FINISH

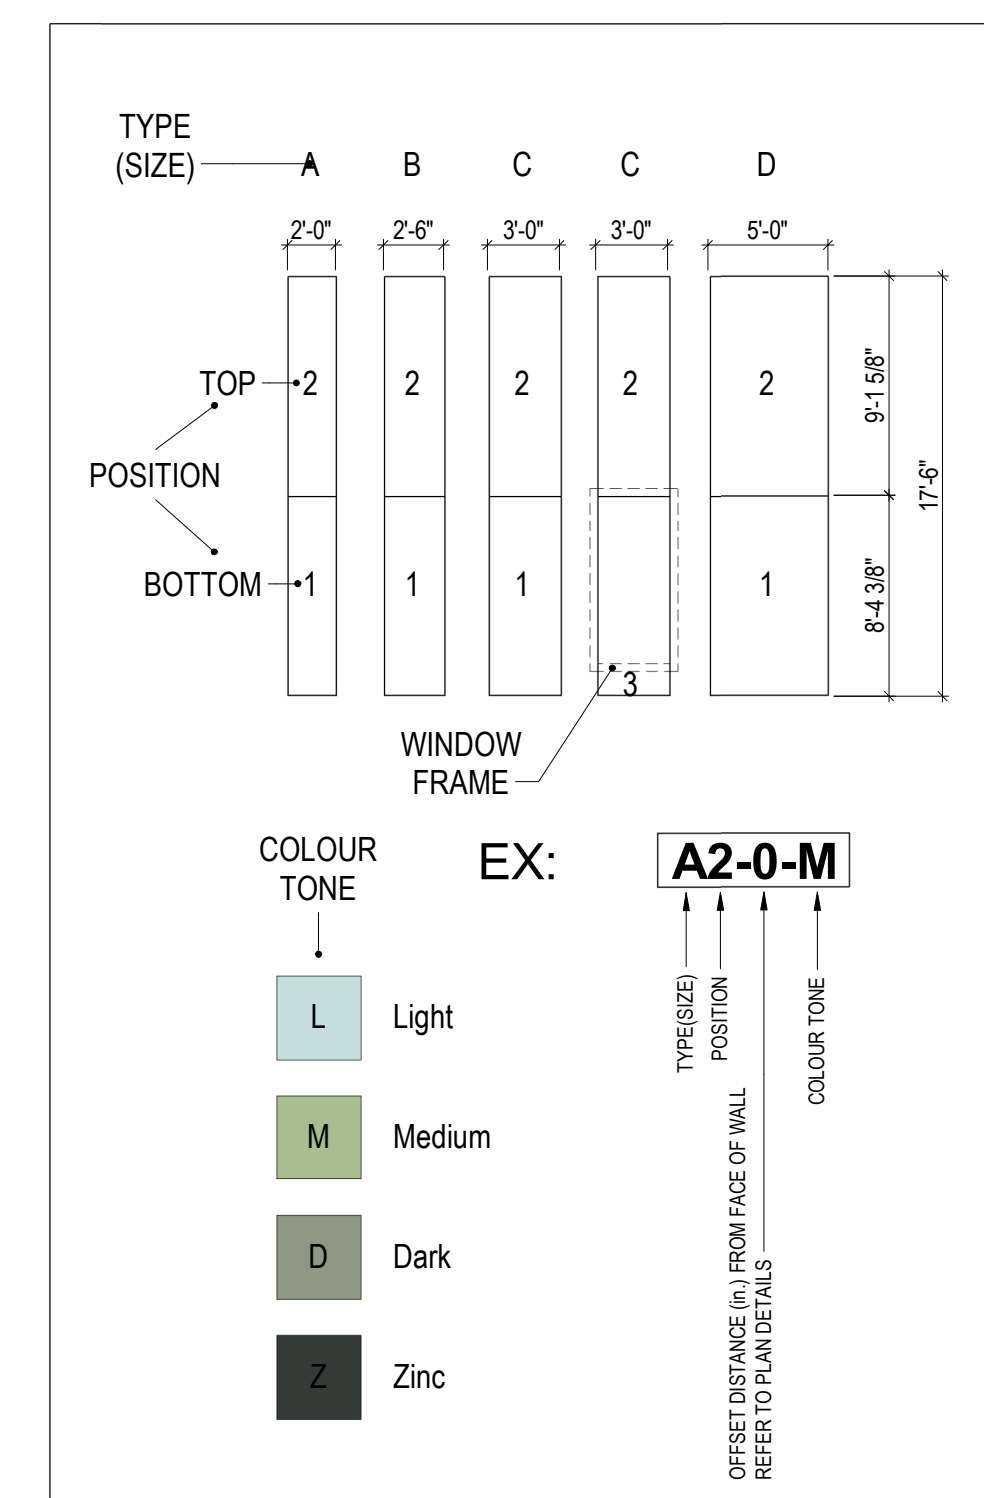

LEGEND - PHENOLIC PANEL TYPES
1/8" = 1'-0"



HDR Architects Associates Inc.
300 Richmond Road, Suite 200
Ottawa, ON
K1Z 6X6

PRELIMINARY
NOT FOR CONSTRUCTION

Montfort Hospital
ORLEANS HEALTH
HUB

2225 Mer-Bleue Road
Ottawa, ON. K4A 3TB



Project Manager: Christopher Havers, HDR
Project Designer: Jason Emery Green, HDR
Project Architect: Jason Emery Green, HDR
Landscape Architect: Vertechs Design
Civil Engineer: exp.
Structural Engineer: Cleland Jardin Engineering LTD.
Mechanical Engineer: Smith + Andersen
Electrical Engineer: Smith + Andersen
Interior Designer: Kerry Clifford, HDR
Equipment Planner: Colliers
Wayfinding: HDR
Drawn By: HDR
Author: HDR

MARK	DATE	DESCRIPTION
1	Feb. 16/18	Issued for 50% Peer Review
2	April 11/18	Site Plan Control

Project Number: 10053760
Original Issue: 04/11/2018 -

Sheet Name
BUILDING ELEVATION - SOUTH

Sheet Number
A301

Project Status
Project Status