

NOTES

1) ALL WORK TO BE IN COMPLIANCE WITH LOCAL BUILDING CODES, REGULATIONS AND BY-LAWS.





2) ADDITIONAL DRAWINGS MAY BE ISSUED FOR CLARIFICATION TO ASSIST PROPER EXECUTION OF WORK. SUCH DRAWINGS WILL HAVE THE SAME ABREVIATED AND NOTED-TO-IT, THEY WERE INCLUDED WITH PLANS IN CONTRACT DOCUMENTS.

3) DO NOT SCALE DRAWINGS.

4) ALL SUB-CONTRACTORS TO TAKE THEIR OWN ON-SITE MEASUREMENTS AND BE RESPONSIBLE FOR THEIR ACCURACY.

5) NOTIFY SHAWNY L. LAWRENCE ARCHITECT FOR ANY ERRORS AND/OR OMISSIONS PRIOR TO START OF WORK.

DATE: _____

    

**LAWRENCE
ARCHITECT
INCORPORATED**

THIS DRAWING IS THE SOLE PROPERTY OF
S.J. LAWRENCE ARCHITECT INCORPORATED
REPRODUCTION IS NOT PERMITTED





BANK STREET
DEVELOPMENT

4836 BANK STREET
OTTAWA, ON.

Drawing title


PRELIMINARY
BUILDING A, C & D
ELEVATIONS

A400

    




03 BANK STREET [EAST] ELEVATION [BUILDING B]
A401 SCALE: 1:128 3/32" = 1'-0"

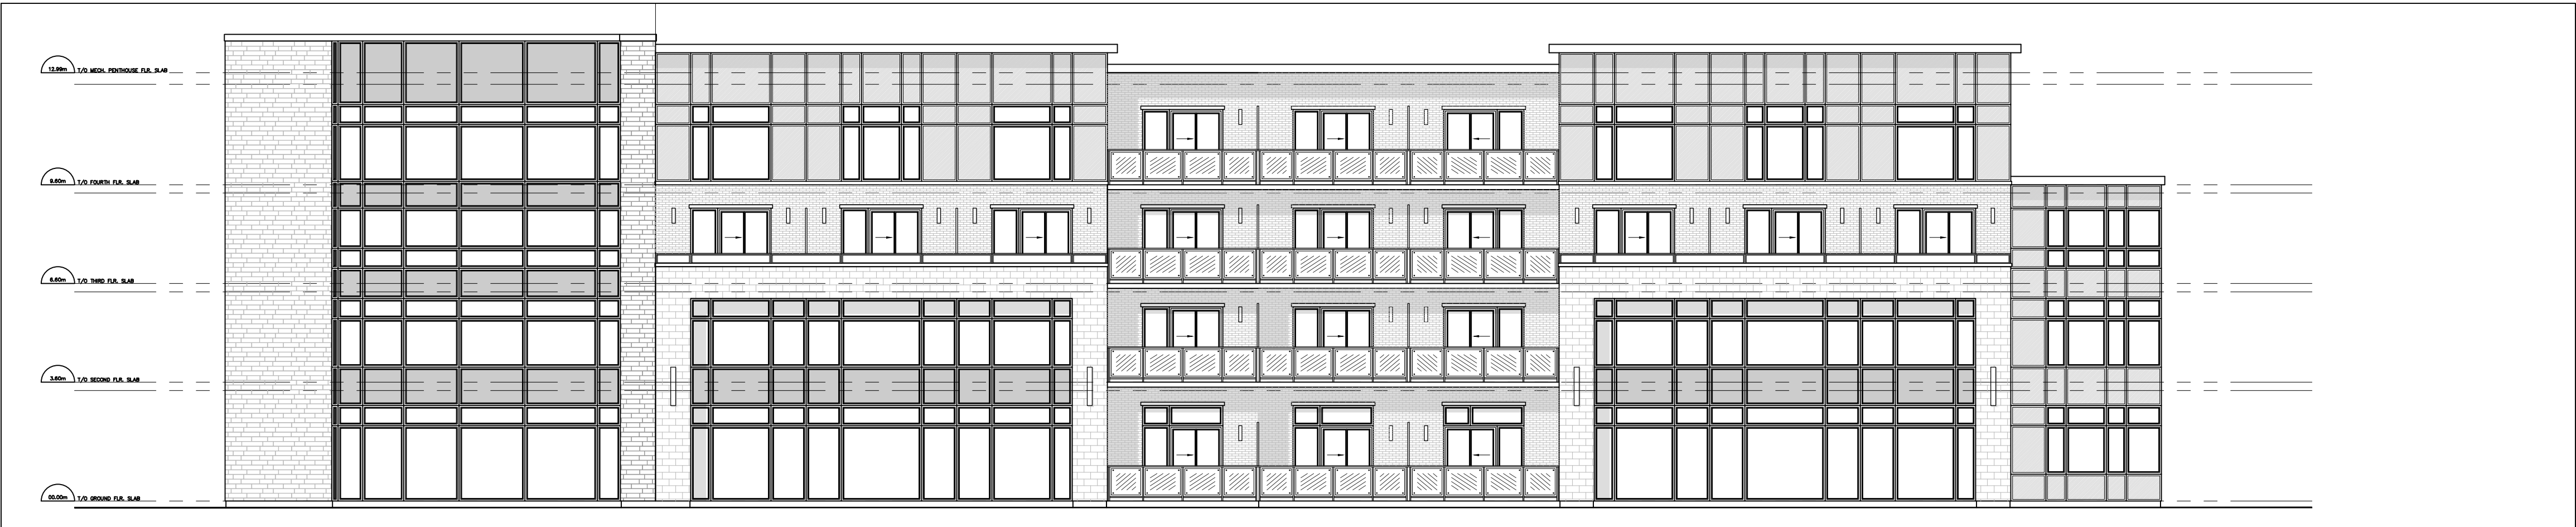

03 DUN SKIPPER DR. [NORTH] ELEVATION [BUILDING B]
A401 SCALE: 1:128 3/32" = 1'-0"




03 FRONT ELEVATION [BUILDING B]
A401 SCALE: 1:128 3/32" = 1'-0"

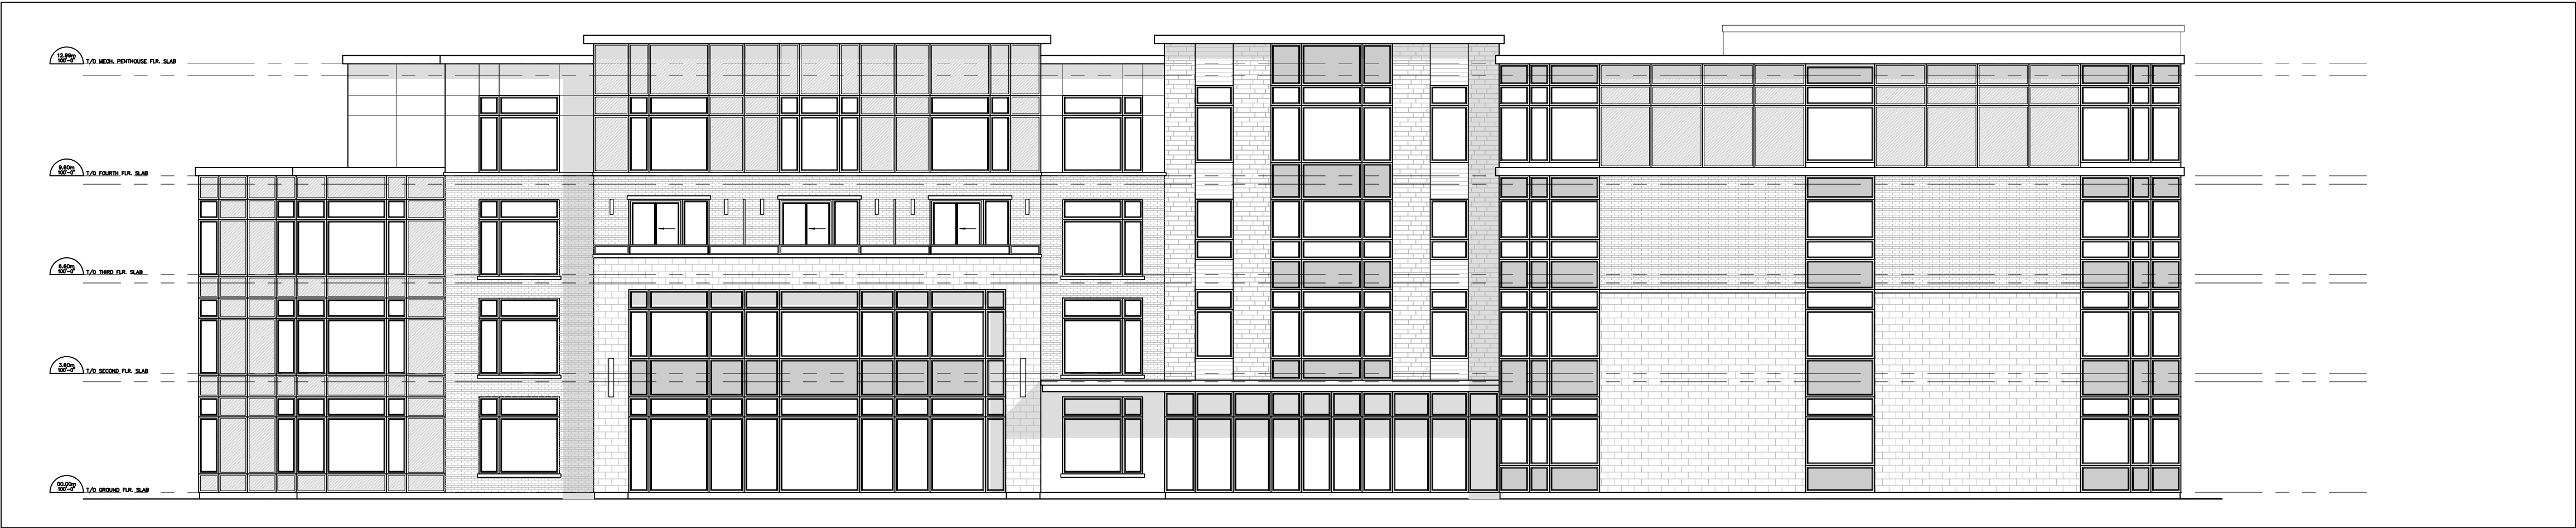

04 FRONT ELEVATION [BUILDING B]
A401 SCALE: 1:128 3/32" = 1'-0"

NOTES:
1. ALL MEASUREMENTS SHALL BE IN ACCORDANCE WITH LOCAL BUILDING CODES, REGULATIONS AND BYLAWS.
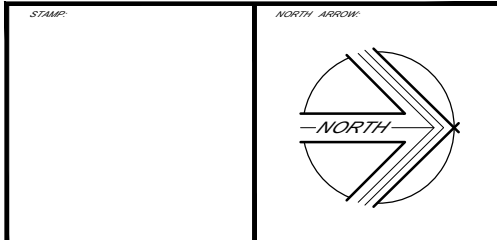

20		
19		
18		
17		
16		
15		
14		
13		
12		
11		
10		
09		
08		
07		
06		
05		
04		
03		
02	2019-04-18	ISSUED FOR FINAL REVIEW
01	2019-03-25	PRELIMINARY REVIEW
NO	DATE:	REVISION:

SL
LAWRENCE
ARCHITECT
INCORPORATED

18 Beakins Street
Suite 208
Ottawa, ON
K2E 8B7

T: (613) 739-7770
F: (613) 739-7763
sl@slarchitect.com

THIS DRAWING IS THE SOLE PROPERTY OF SL LAWRENCE ARCHITECT INCORPORATED REPRODUCTION IS NOT PERMITTED			
DESIGNED BY	AL	CHECKED BY	S.J.L.
DATE	2019-03-25	DATE	S.J.L.
SCALE	AS NOTED	SCALE	2019-03-25

BANK STREET
DEVELOPMENT
4836 BANK STREET
OTTAWA, ON.

JOB NUMBER: SL - 2019 - 18

PRELIMINARY
BUILDING B
ELEVATIONS

A401