




NO.	REVISION	DATE
1	ISSUED FOR REVIEW	APR. 9/19
2	ISSUED FOR REVIEW	APR. 12/19
3	ISSUED FOR COORDINATION	MAY 17/19
4	ISSUED FOR COORDINATION	MAY 21/19
5	ISSUED FOR SITE PLAN CONTROL APP.	MAY 31/19

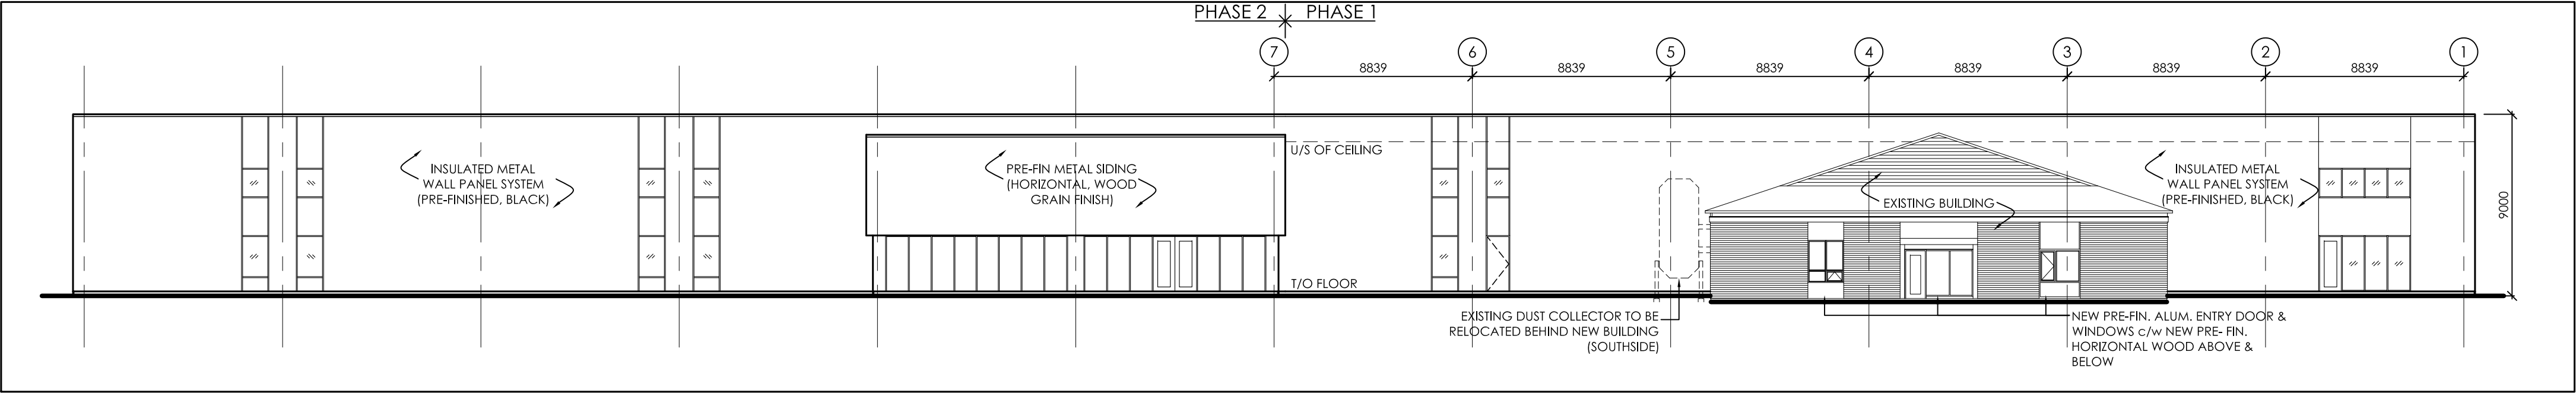


1 NORTH ELEVATION
A201
SCALE: 1:200

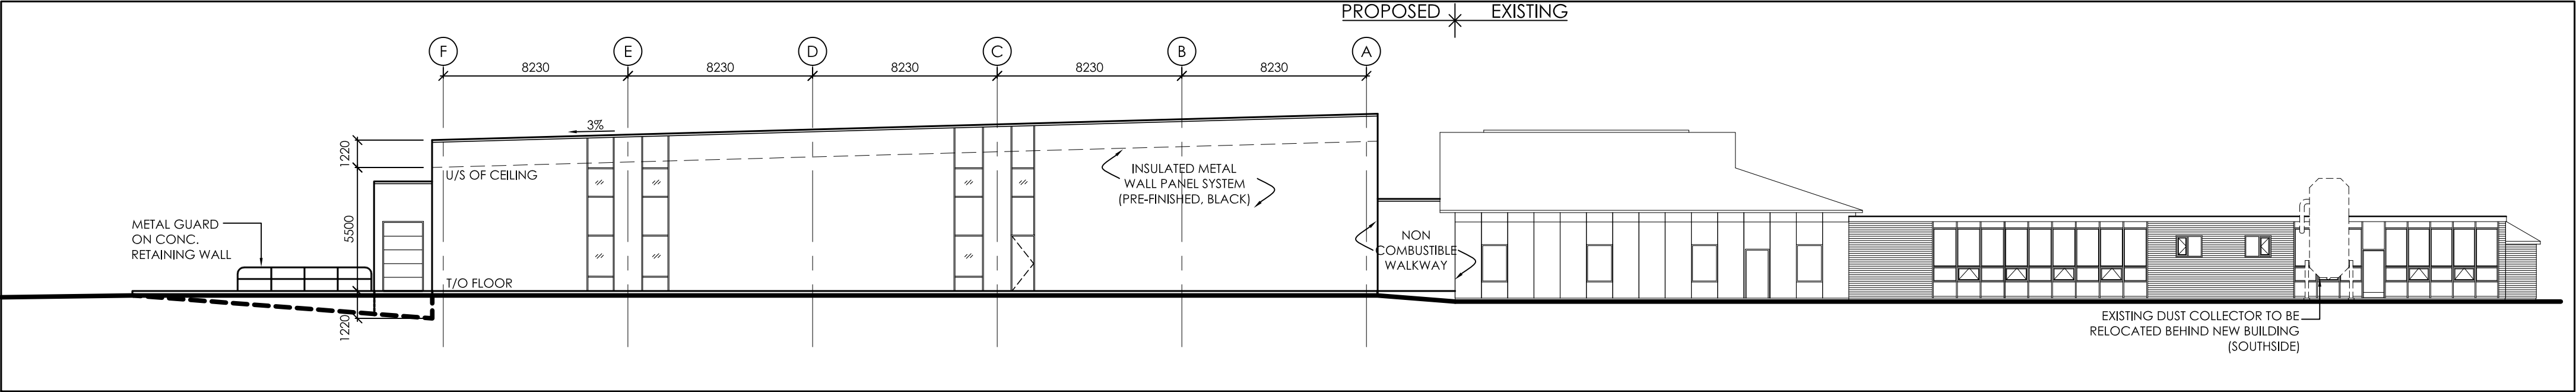

2 EAST ELEVATION
A201
SCALE: 1:200

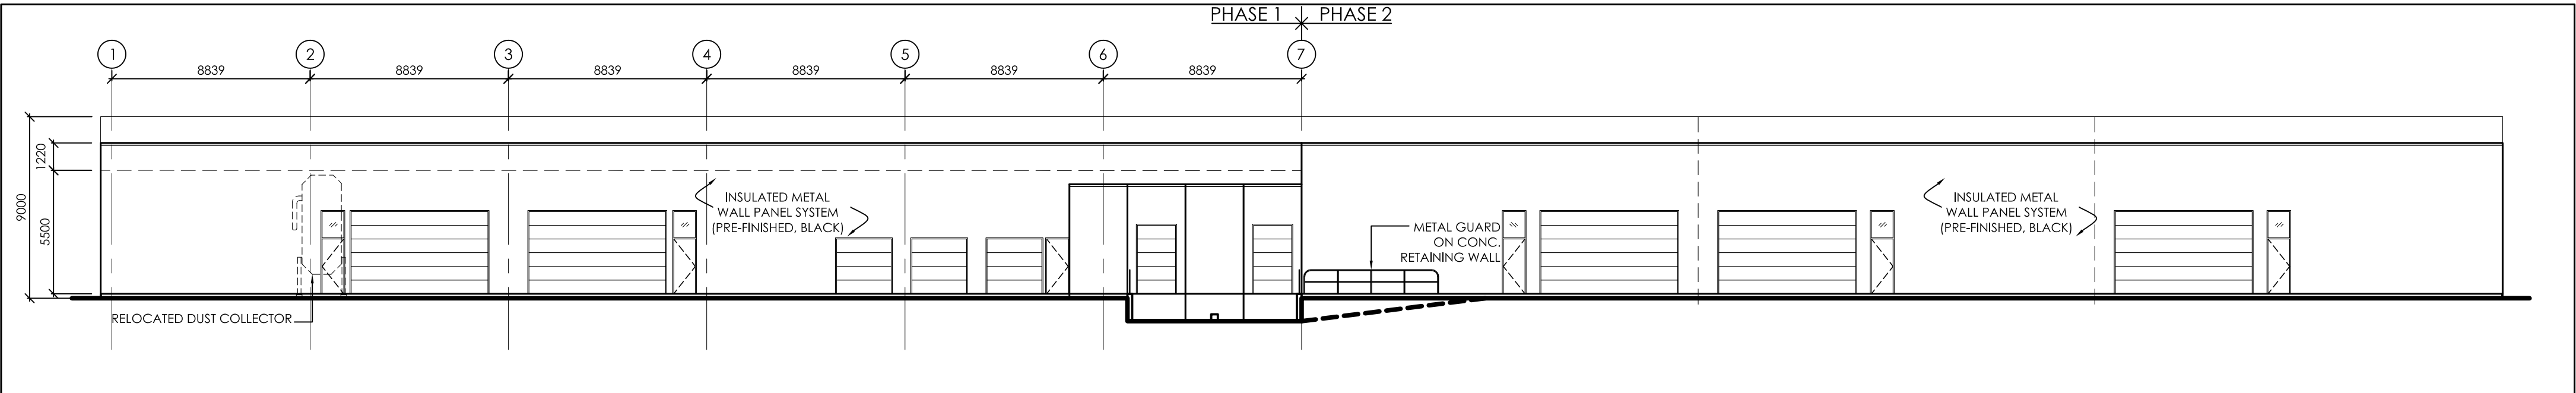

3 SOUTH ELEVATION
A201
SCALE: 1:200

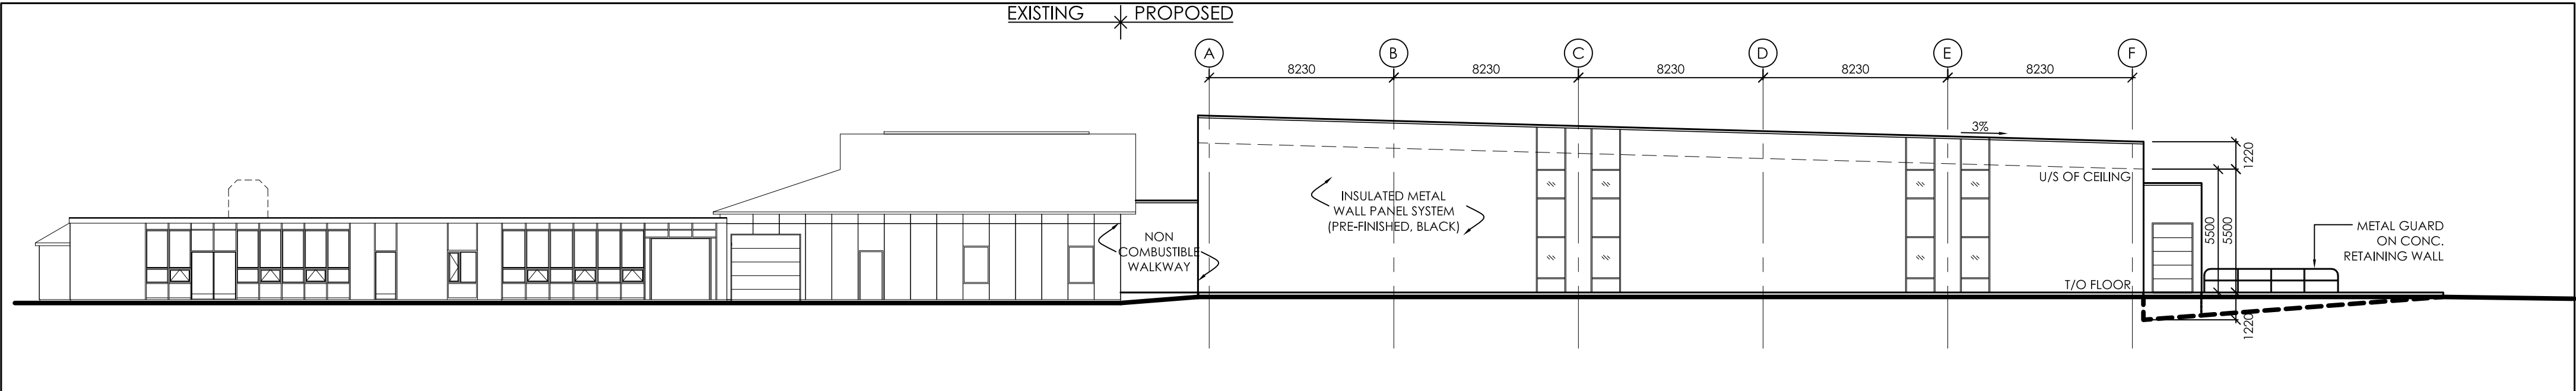

4 WEST ELEVATION
A201
SCALE: 1:200



CONSTRUCTION



PROJECT TITLE
LTR INDUSTRIES
2610 RIDEAU RD., GLOUCESTER, ON K1X 1A1

DRAWING TITLE
ELEVATIONS

DESIGNED BY: RV
DRAWN BY: JN
START DATE: FEB. 2019
SCALE: AS SHOWN
PROJECT NO. 1802

A201