

INVERT OF PIPE	INVERT OF SANITARY SEWER	EXISTING GRADE ELEVATION	PROPOSED GRADE ELEVATION	EXISTING SLOPE OF GRADE	PROPOSED SLOPE OF GRADE	CENTERLINE OF SWALE	PROPERTY LINE	SILT FENCE BARRIER	ASPHALT PAVEMENT	GRANULAR PAVEMENT	FIRST FLOOR ELEVATION	UNDERSIDE OF FOOTING	DOOR ENTRANCE (EXISTING)	DOOR ENTRANCE
INVT	SAN	66.75	66.75	0.5%	0.5%						FFL	USF		

2	MAY 31-19	ISSUED FOR APPROVAL
1	MAY 29-19	ISSUED FOR REVIEW & COORDINATION
lo.	DATE	REVISION


D. B. GRAY ENGINEERING INC.
Stormwater Management • Grading & Drainage • Storm & Sanitary Sewers • Waterways

700 Long Point Circle 613-425-8044
 Ottawa, Ontario d.gray@dbgrayengineering.com

Drawing Title

GRADING PLAN

Drawn	D.B.G.
Hor. Scale	1:300
Vert. Scale	
Date	MAY 29-19
Job No.	18070

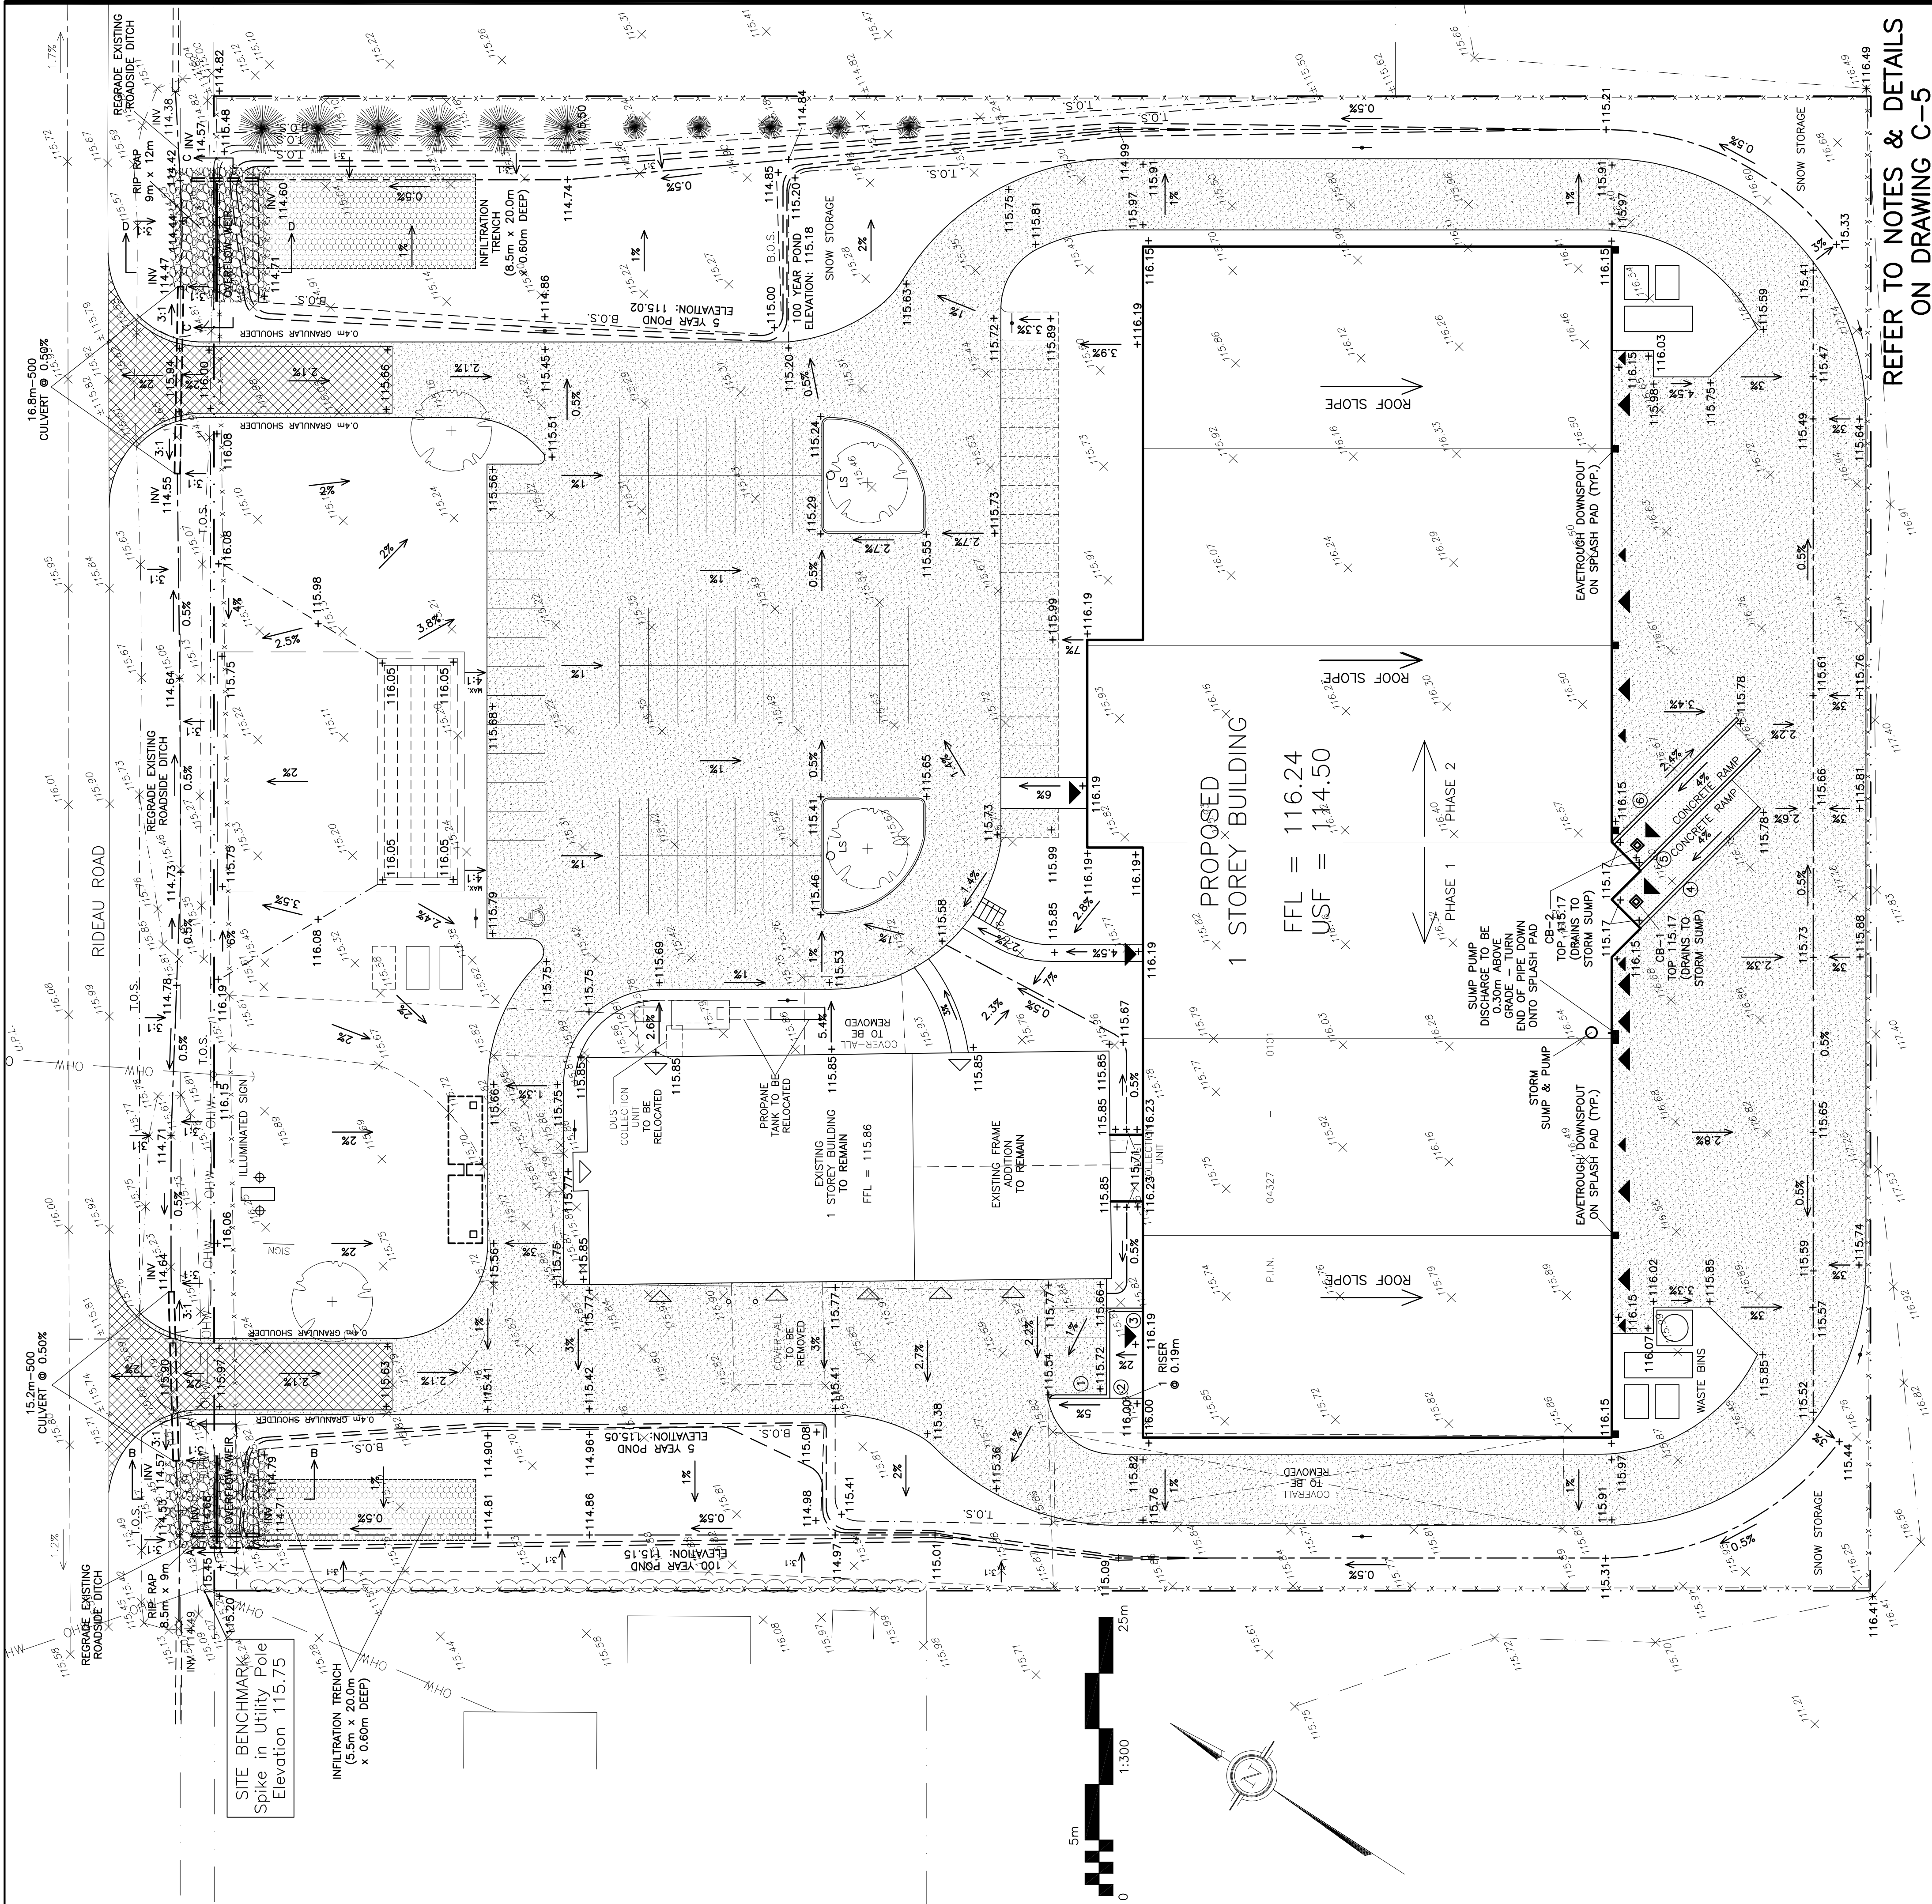

REFER TO NOTES & DETAILS
ON DRAWING C-5

RETAINING WALL SCHEDULE

REF	TOP OF WALL	HEIGHT	NOTES
①	115.54 TO 116.12	0m TO 0.40m	—
②	116.12	0.40m TO 0.46m	—
③	116.12 TO 116.19	0.46m	—
④	116.25 TO 115.93 (0.15m ABOVE GRADE ON HIGH SIDE)	1.08m TO 0.15m	REFER TO STRUCTURAL
⑤	116.39 TO 115.95 (0.15m ABOVE GRADE ON HIGH SIDE)	0.30m TO 0.15m	REFER TO STRUCTURAL
⑥	116.30 TO 115.93 (0.15m ABOVE GRADE ON HIGH SIDE)	1.13m TO 0.15m	REFER TO STRUCTURAL