


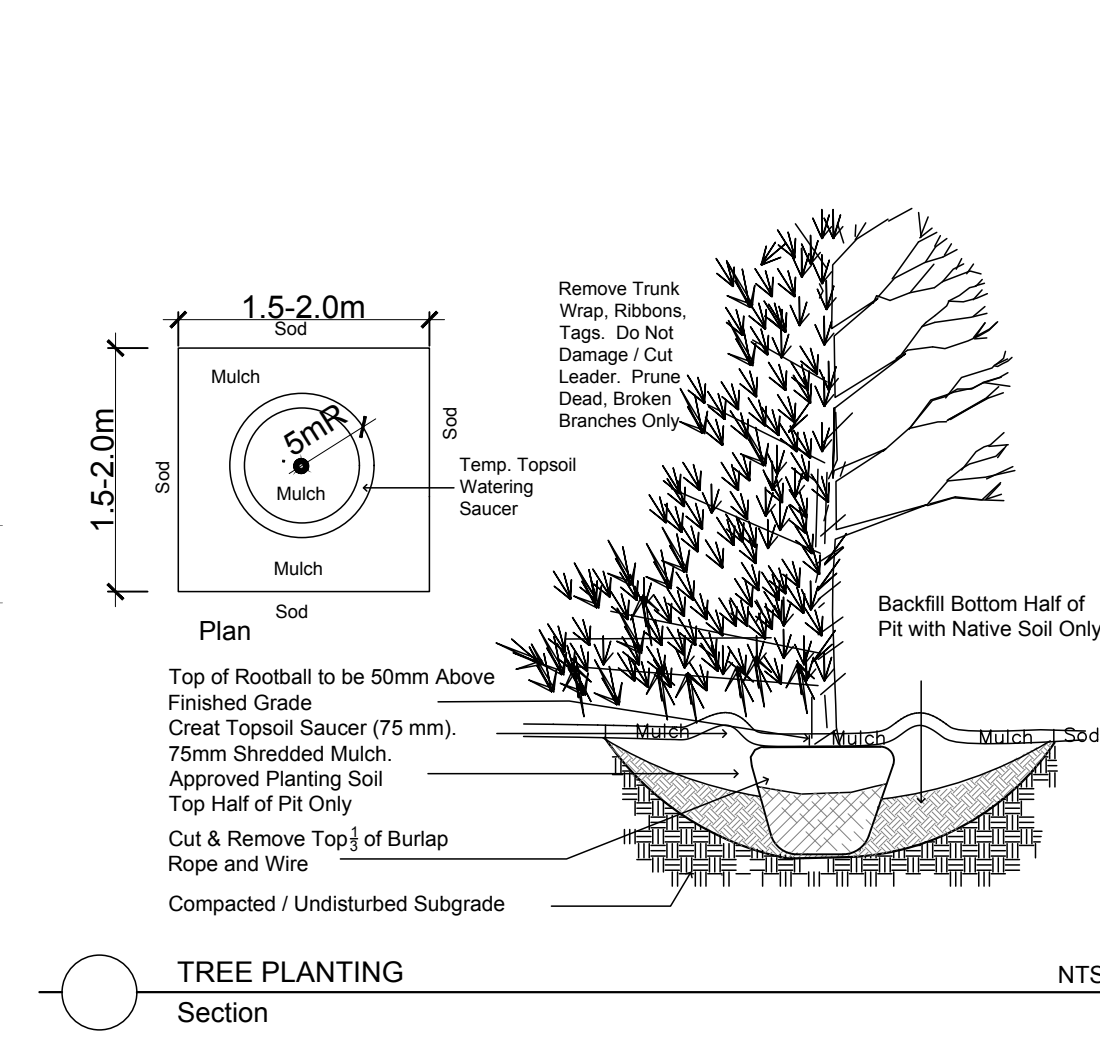

Plant List - Trees - <u>Microtel 340 Huntmar Dr.</u>					
Code	Qty.	Botanical Name	Common Name	Size	Condition
AC	3	Amelanchier canadensis	Serviceberry	60mm cal	B + B specimen
AF	10	Acer x freemanii 'Autumn Blaze'	Autumn Blaze Freeman Maple	60mm cal	B + B specimen
AR	3	Acer rubrum	Red Maple	60mm cal	B + B specimen
AS	4	Acer saccharum	Sugar Maple	60mm cal	B + B specimen
CO	2	Celtis occidentalis	Common Hackberry	60mm cal	B + B specimen
GB	6	Ginkgo biloba	Maidenhair Tree	60mm cal	B + B specimen
QM	1	Quercus macrocarpa	Burr Oak	60mm cal	B + B specimen
QR	1	Quercus rubra	Red Oak	60mm cal	B + B specimen
AB	6	Abies balsamea	Balsam Fir	1.5m Ht.	B + B specimen
PG	6	Picea glauca	White Spruce	1.5m Ht.	B + B specimen
PS	5	Pinus strobus	White Pine	1.5m Ht.	B + B specimen
Plant List - Shrubs - <u>Microtel 340 Huntmar Dr.</u>					
Code	Qty.	Botanical Name	Common Name	Size	Condition
HK	500	Hypericum kalmianum	St. John's Wort	40cm Ht.	Pot
RP	150	Rosa palustris	Swamp Rose	50cm Ht.	Pot
SA	50	Spiraea alba	Meadowsweet	60cm Ht.	Pot


Drawing Remains the Property of/Copyright Reserved by Gino J. Aiello Landscape Architect. Do Not Use or Reproduce Without Approval of Gino J. Aiello.

NOT To Be Used For Construction Unless indicated by Revision: "FOR LANDSCAPE CONSTRUCTION".

Contractor is Responsible for Verification of Site Locations of all Utilities. Report any Discrepancies Between Site and Drawing Immediately to Gino J. Aiello. Do Not Proceed Until Clarified.

TURF AREAS TO BE SOD C/W 150MM DEPTH TOPSOIL ON APPROVED SUBGRADE| SOD TO BE #1 GRADE TURF-GRASS NURSERY SOD per NSGA - Fine Fescue/Kentucky Bluegrass Sod | PLANTING MIX TO BE APPROVED BY LANDSCAPE ARCHITECT| PLANT MATERIAL TO MEET CNLA STANDARDS/BE APPROVED BY LANDSCAPE ARCHITECT PRIOR TO PLANTING | ALL MATERIALS & WORK TO BE MAINTAINED UNTIL FINAL ACCEPTANCE, (MOWING TURF, WEEDING BEDS, WATERING TURF & PLANTS) & INCLUDE 1 YEAR WARRANTY FROM DATE OF FINAL ACCEPTANCE| PROVIDE WATERING OF ALL PLANT MATERIAL AS REQUIRED FOR PROPER ESTABLISHMENT, UNTIL END OF WARRANTY PERIOD | REFER TO CIVIL ENGINEER'S DRAWING FOR ELEVATIONS / GRADING|

The Landscape Plan is to be read in conjunction with the grading, servicing, site and survey plan | Bare root material to be planted in season only | All plant material locations to be staked on site by the landscape contractor and checked by the landscape architect prior to planting | All trees to be preserved on or directly adjacent to the site will be protected | Plant material are to be installed a minimum of: 3.0m away from any part of any hydro transformer, 3.0m corridor between a fire hydrant and the curb, a 2.5m radius beside or behind a fire hydrant, 2.0m from any servicing/utility line or structure |

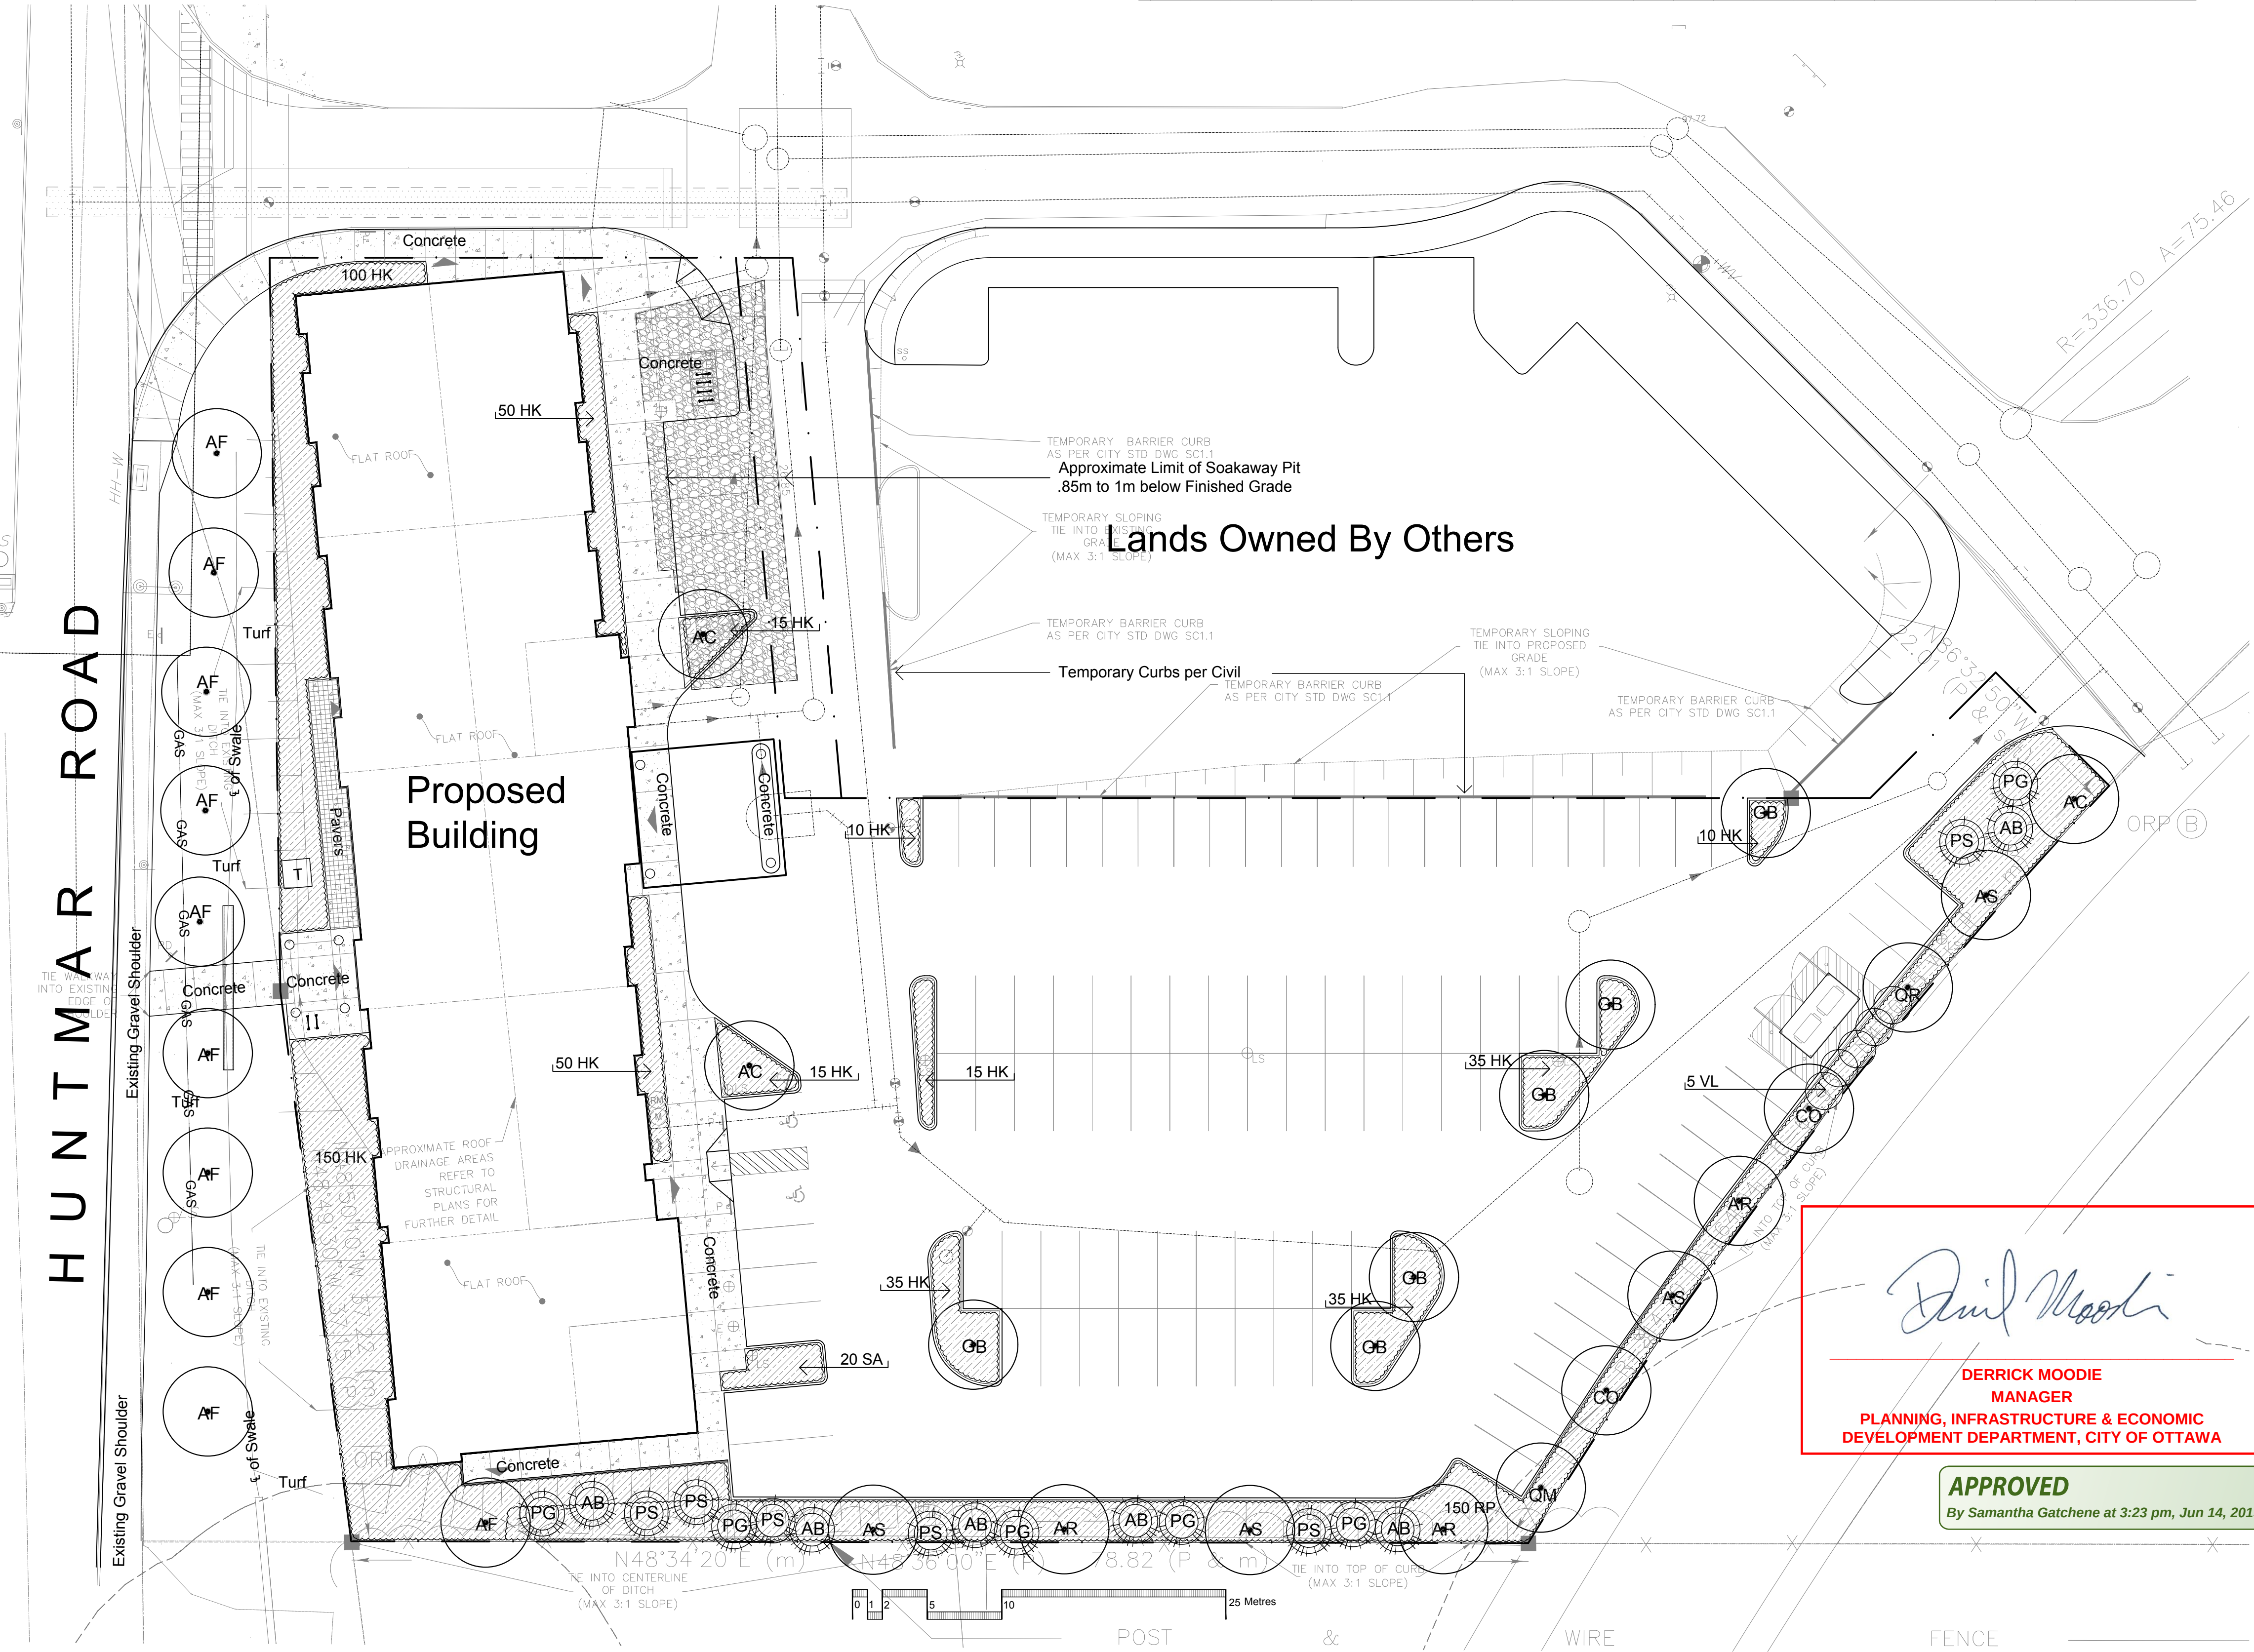

MAGLIN™

BIKE RACKS
T 800-718-5505
F 877-202-9353
WWW.MAGLIN.COM
SALES@MAGLIN.COM

SCBR I 600 SERIES

MATERIALS: The Bike Rack is made from solid cast aluminum.

FINISH: The Maglin Powdercoat System provides a durable finish on all metal surfaces.

INSTALLATION: The bike rack is delivered pre-assembled. It is available with either a surface mount or direct burial installation option.

TO SPECIFY: Select SCBR1600 Series

- Chrome
- Base Type
 - Direct Burial (SCBR1600-DB)
 - Surface Mount (SCBR1600-S)
- Powdercoat Color

*SCBR1600-S surface mount model shown.

COMPLEMENTARY PRODUCTS:

- SCTB1600
- SCB1600B
- SCRC1603

DIMENSIONS:

Length:	27 62" (70.17 cm)
Height:	25 19" (63.98 cm)
Width:	3 375" (8.67 cm)
Weight:	18.3lbs (8.3kg.)

All drawings, specifications, design and details on this page remain the property of Maglin Site Furniture Inc. and may not be used without Maglin authorization.
Details and specifications may vary due to continuing improvements of our products.

Proposed Coniferous Tree

Proposed Deciduous Tree

Proposed Planting Bed

Pavers

Bicycle Parking


Bike Rack by Maglin - SCBR1600S

Below Grade Services

Per Civil

Transformer per Electrical Engineer / Hydro

5	PER UPDATED SERVICING	FEBRUARY 12 2019
4	Revised Second SPC Submission	May 9 2018
3	For First SPC Submission	October 30 2017
2	Per Revised Site Plan	October 20 2017
1	Preliminary for Coordination	October 19 2017
No.	Revision	Date

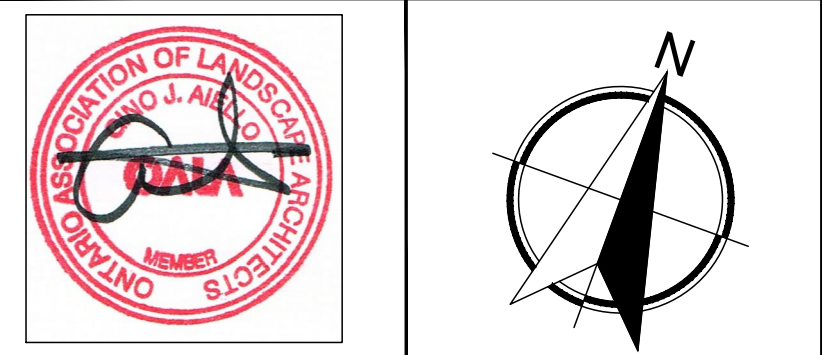

Property Owner 10537616 Canada Ltd.
(Kanata Microtel)
340 Huntmar Drive Kanata Ontario

Gino J. Aiello landscape architect www.GJALA.com
Gino@GJALA.com (613) 852 1343
110 Didsbury Road Unit # 9 | Ottawa Ontario | K2T 0C2

Project	Microtel Hotel	0158
	340 Huntmar Drive Kanata Ontario	

Drawing		Landscape Plan	
Date: September 2017	Sheet Number		
Scale: 1:250	L1		
City of Ottawa			
Dwg - #####			

D07-12-17-0158