
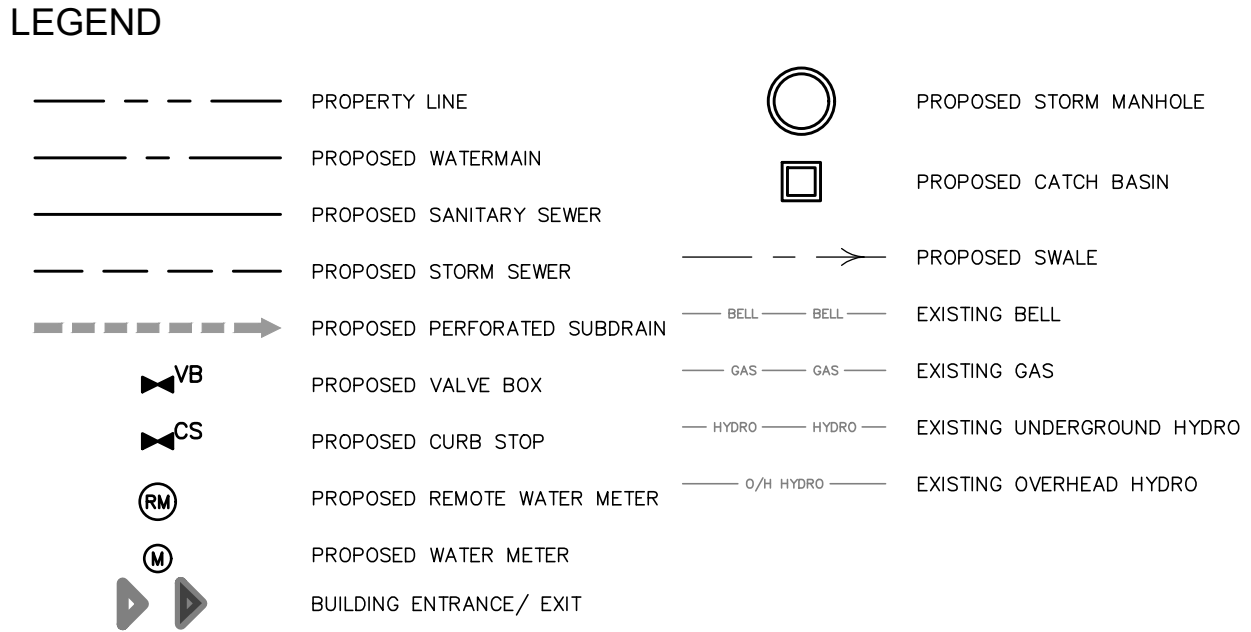


PIPE CROSSING TABLE			
PIPE CROSSING #	PIPE INVERT	PIPE OBVERT	SEPARATION (m)
1	WTR INV=66.43	EX. COMBINED SEWER OBV=66.13	0.30
2	WTR INV=66.77	EX. WTR OBV=66.47	0.30
3	SAN INV=66.97	EX. WTR OBV=66.47	0.50
4	STM INV=66.92	EX. WTR OBV=66.42	0.50

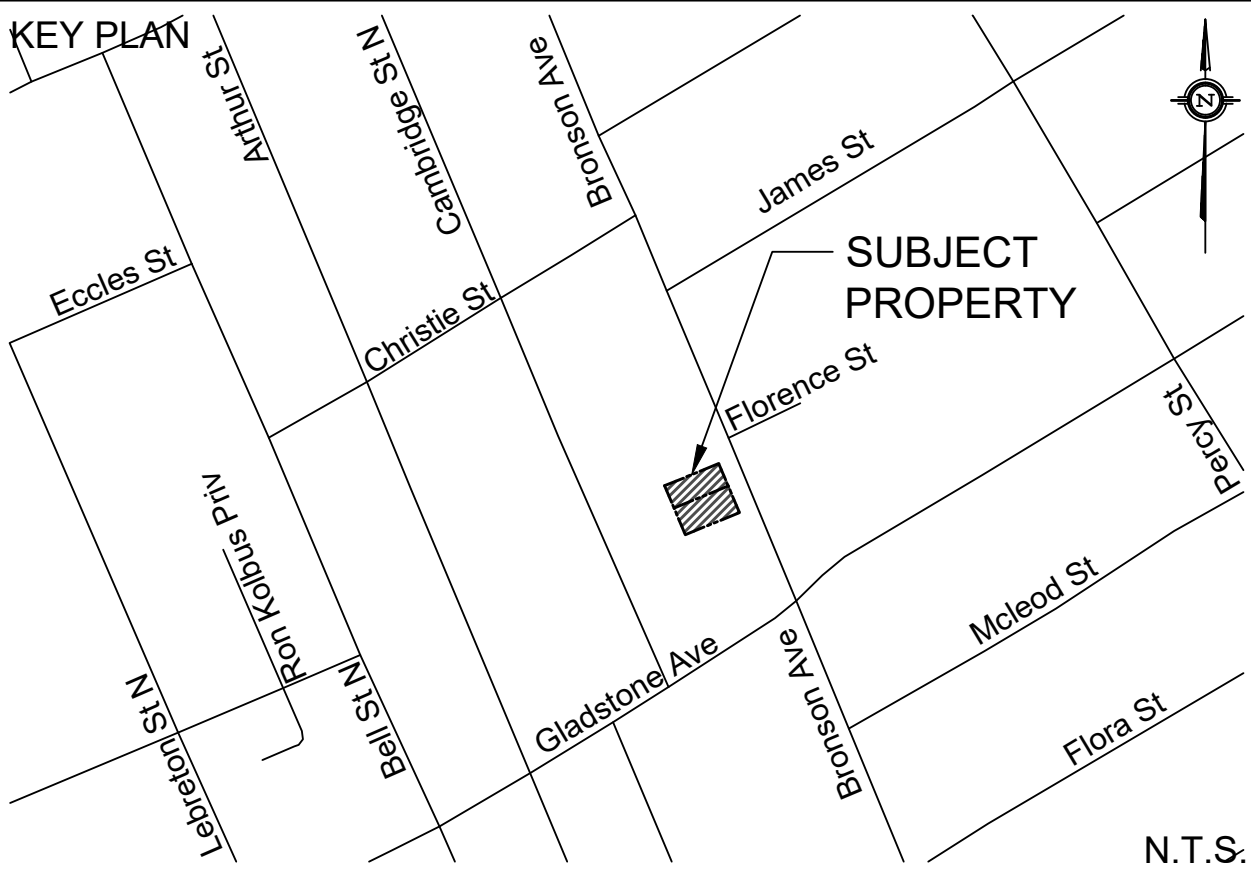

EXISTING UNDERGROUND SERVICES AND UTILITY LOCATIONS DERIVED FROM THE BEST AVAILABLE DATA, AS-CONSTRUCTED DRAWINGS, UTILITY DRAWINGS AND INFRASTRUCTURE MAPPING PROVIDED BY THE CITY OF OTTAWA.

CONTRACTOR TO CONFIRM ELEVATIONS AND LOCATIONS OF EXISTING UNDERGROUND SERVICES AND UTILITIES WITHIN THE RIGHT OF WAY PRIOR TO INSTALLATION OF SITE SERVICING INFRASTRUCTURE.

THE CONTRACTOR SHALL IMPLEMENT BEST MANAGEMENT PRACTICES, TO PROVIDE FOR PROTECTION OF THE AREA DRAINAGE SYSTEM AND THE RECEIVING WATERCOURSE. DURING CONSTRUCTION ACTIVITIES, THE CONTRACTOR ACKNOWLEDGES THAT THE FAILURE TO IMPLEMENT APPROPRIATE EROSION AND SEDIMENT CONTROL MEASURES MAY BE SUBJECT TO PENALTIES IMPOSED BY ANY APPLICABLE REGULATORY AGENCY.

NOT FOR CONSTRUCTION

TOPOGRAPHIC INFORMATION
TOPOGRAPHIC INFORMATION PROVIDED BY ANNIS O'SULLIVAN, VOLLEBECK LTD.
PROJ. NO. 19675-17
DATED OCTOBER 31, 2017

SITE PLAN INFORMATION
SITE PLAN PROVIDED BY PROJECT1 STUDIO
PROJ. NO. 1723
DATED MAY 14, 2019

GEOTECHNICAL STUDY
GEOTECHNICAL RECOMMENDATIONS PROVIDED BY PATERSON GROUP
PROJ. NO. PG4303-1
DATED NOVEMBER 24, 2017

SITE SERVICING AND STORMWATER MANAGEMENT STUDY
SERVICING AND STORMWATER MANAGEMENT RECOMMENDATIONS PROVIDED BY DSEL
PROJ. NO. 17-968
DATED MAY 2019

BENCH MARK
SITE BENCHMARK LOCATED AT TOP OF SPINDLE
ELEV=70.51m

No.	BY	YY.MM.DD	DESCRIPTION
3	AAS	19.05.30	ISSUED FOR MUNICIPAL REVIEW
4	AAS	18.08.22	ISSUED FOR UDRP REVIEW
2	AJT	18.05.25	ISSUED FOR MUNICIPAL REVIEW
1	HUP	17.11.29	ISSUED FOR MUNICIPAL REVIEW

PROJECT No. 17-968

S.L. MERRICK
100186523
2019-05-30
PROVINCE OF ONTARIO

SITE SERVICING PLAN
440-444 BRONSON AVENUE © DSEL

TC UNITED GROUP

800 Industrial Avenue, Unit 9
Ottawa, Ontario, K1G 4B8
Tel. (613) 265-6584

DSEL
david schaeffer engineering ltd.
SMART SUBDIVISIONS™

120 Iber Road Unit 103
Stittsville, Ontario, K2S 1E9
Tel. (613) 836-0856
Fax. (613) 836-7183
www.DSEL.ca

DRAWN BY: A.W.T. CHECKED BY: S.L.M. DRAWING NO. SHEET NO.
DESIGNED BY: B.N.C. CHECKED BY: A.D.F.
SCALE: 1:150 DATE: NOVEMBER 2017 SSP-1 3 of 4