


LEGEND

DRAINAGE AREA

AREA SIZE (sq.m.)

5-YEAR RUNOFF COEFFICIENT

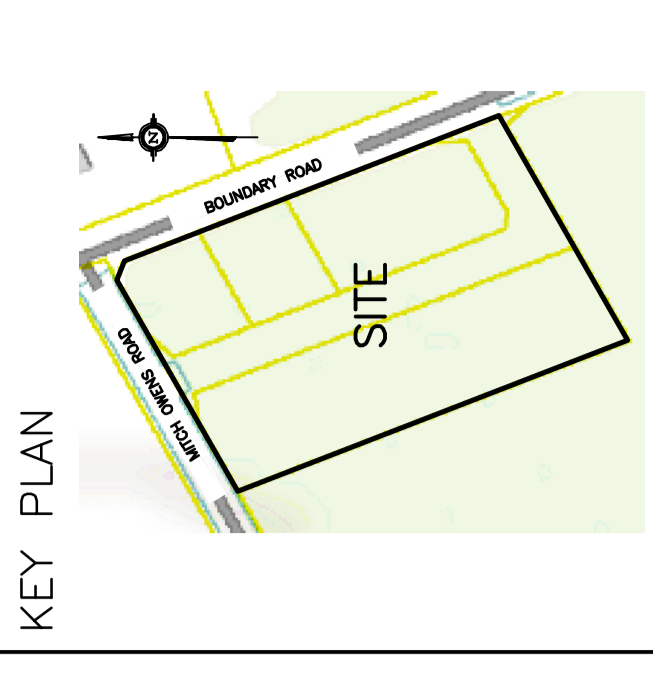

No.	Date	REVISION
1	JUN 9-18	ISSUED FOR CLIENT REVIEW
2	DEC 19-18	ISSUED FOR APPROVAL
3	MAR 5-19	RE-ISSUED FOR APPROVAL
4	MAR 20-19	ISSUED FOR BUILDING PERMIT
5	JUN 25-19	CITY FILE & PLAN Nos. ADDED RE-ISSUED FOR APPROVAL

D. B. GRAY ENGINEERING INC.
 Professional Engineer
 700 Long Point Circle
 Ottawa, Ontario K1T 4E9
 Tel: 613-425-8044
 dgray@ingers.com

**PROPOSED
 CROSS DOCK FACILITY
 MITCH OWENS ROAD /
 BOUNDARY ROAD**
 OTTAWA, ONTARIO

DRAINAGE PLAN

Engineer's Seal

D.B. GRAY
 17018502
 JUN 25-19
 PROFESSIONAL ENGINEER
 CIVIL

Drawn: D.B.G.
 Hdr. Scale: 1:400
 Vert. Scale:
 Date: JUN 9-18
 Job No.: 18029
 Drawing No.: **C-8**
 of **8**

NOT VALID UNLESS SIGNED & DATED

