
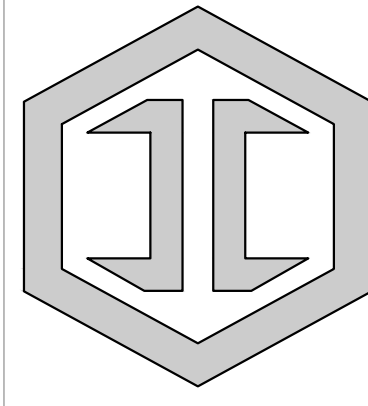


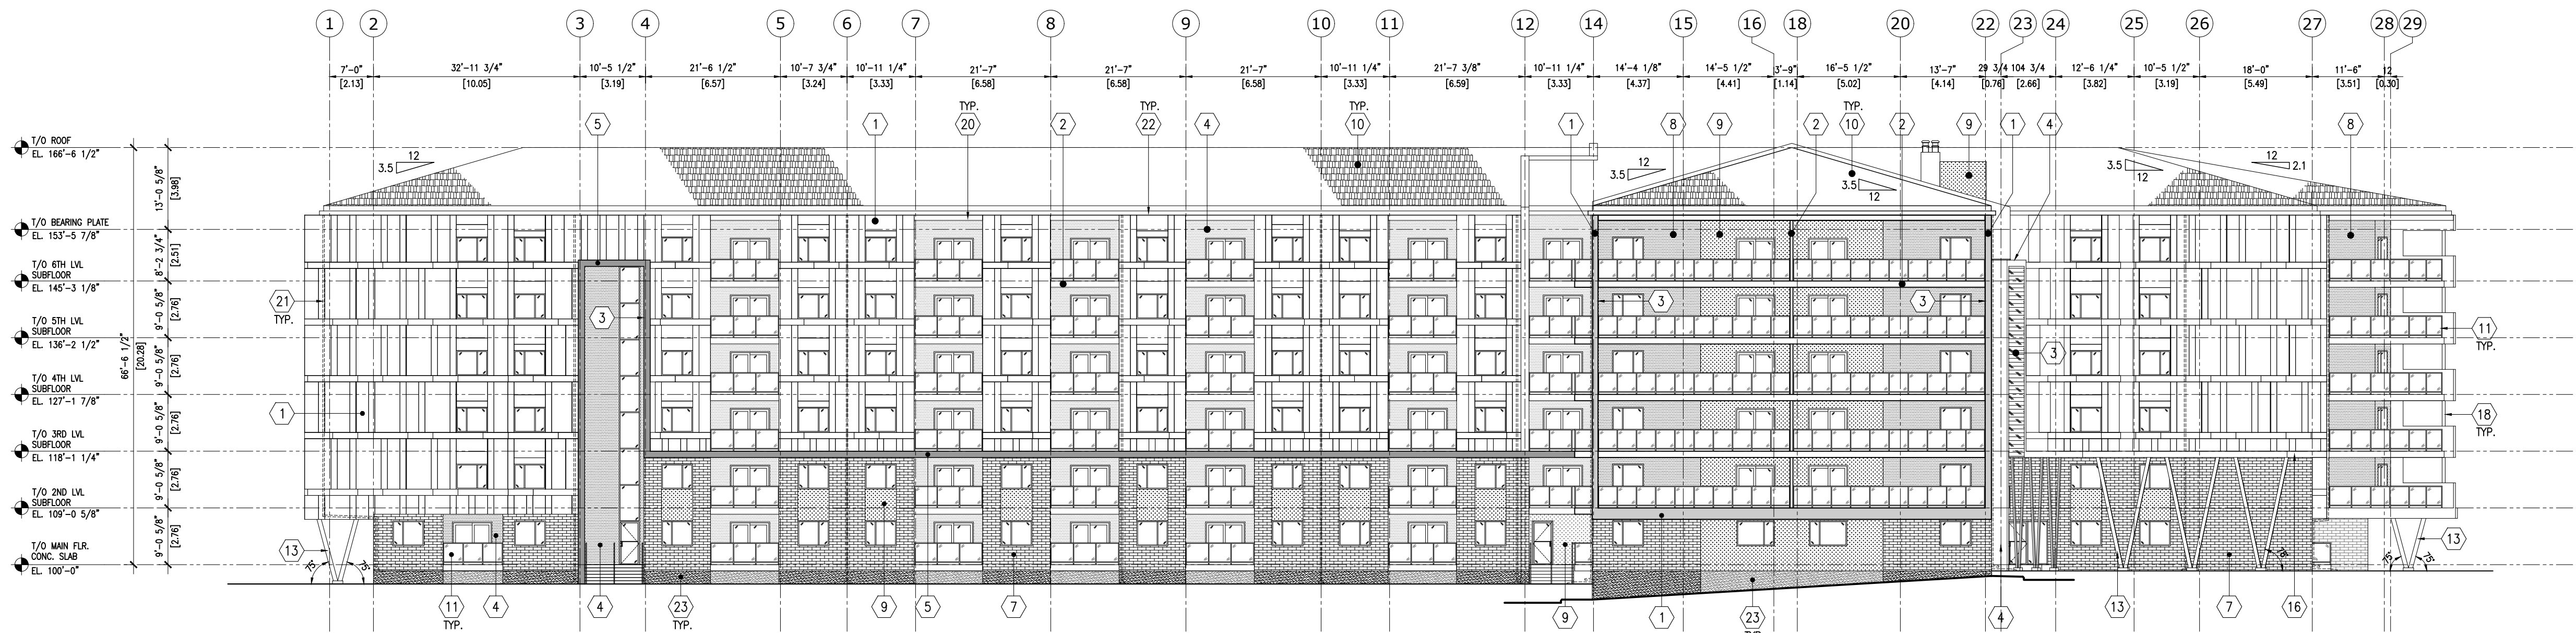


APPROVED

By Derrick Moodie at 11:44 am, Jun 27, 2019

DERRICK MOODIE  
MANAGERPLANNING, INFRASTRUCTURE & ECONOMIC  
DEVELOPMENT DEPARTMENT, CITY OF OTTAWA

## 1 SOUTH EXTERIOR ELEVATION

SCALE: 1/16"=1'-0"

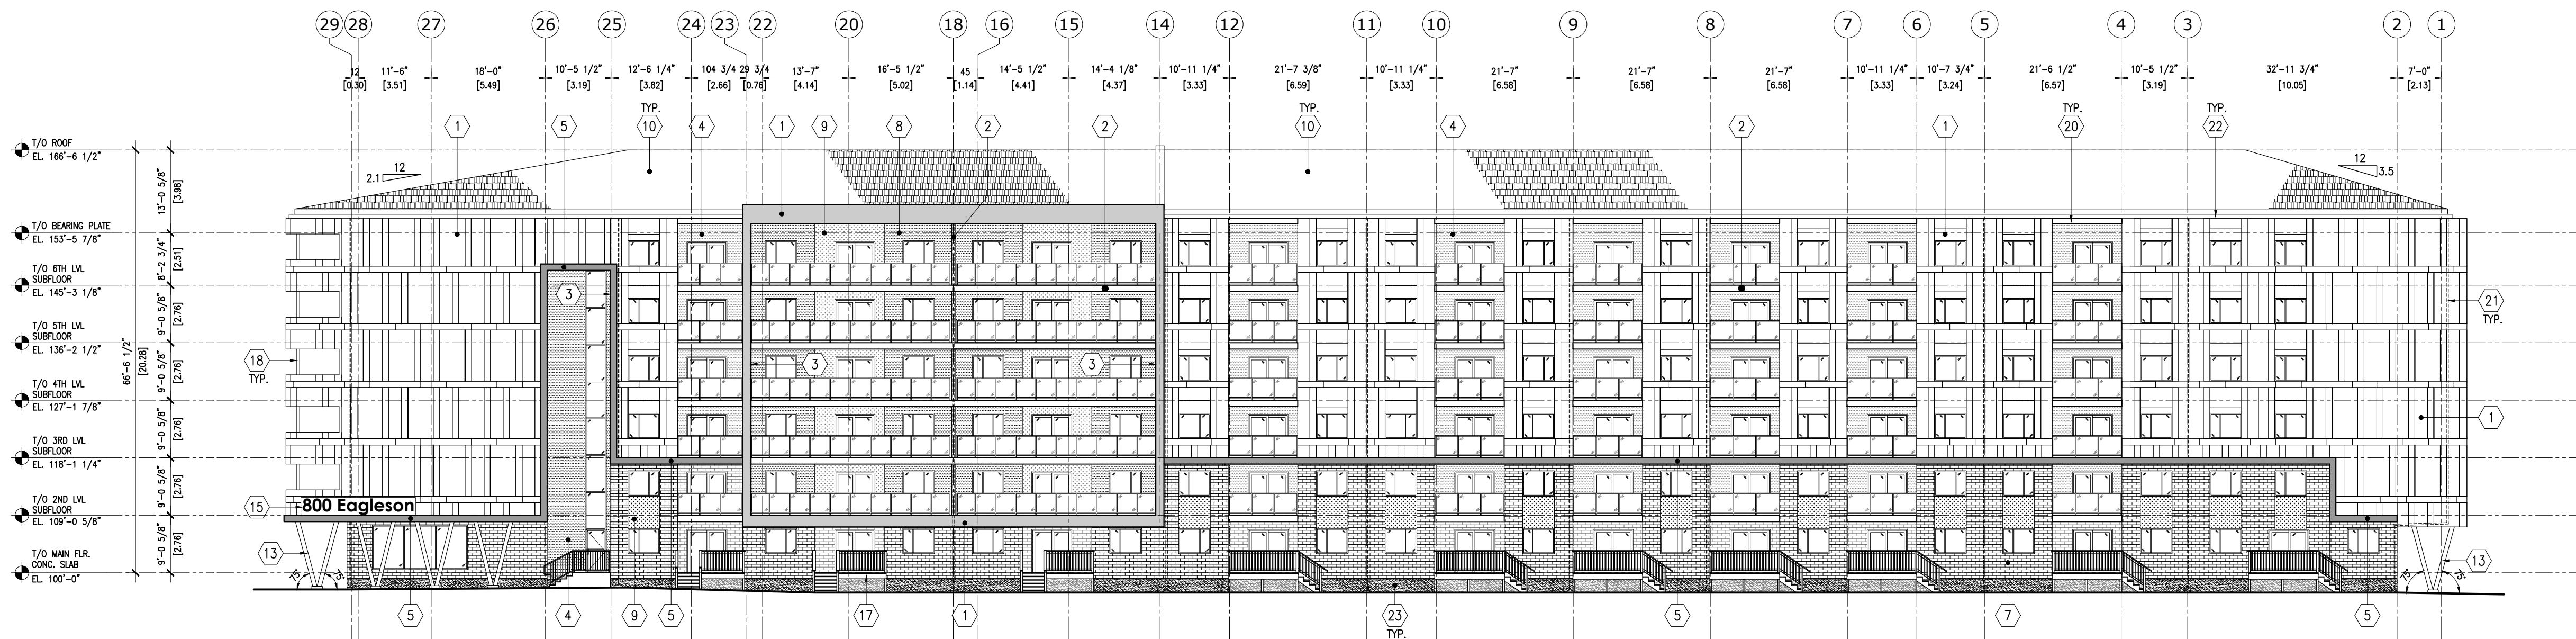

## 2 NORTH EXTERIOR ELEVATION

SCALE: 1/16"=1'-0"

## EXTERIOR ELEVATION KEYNOTES:

- |                                                                              |                                                               |
|------------------------------------------------------------------------------|---------------------------------------------------------------|
| 1 HARDIE PANEL (ARCTIC WHITE)                                                | 14 PREFIN. ALUM. SOFFIT (STAINED CEDAR)                       |
| 2 HARDIE PANEL (LIGHT GRAY)                                                  | 15 SIGNAGE (C/W BLOCKING/BACKER TO SUIT)                      |
| 3 FIBER CEMENT LAP SIDING (STAINED CEDAR)                                    | 16 CANOPY C/W PREFIN. ALUM. CLADDING (COLOR: LIGHT GRAY)      |
| 4 EIFS (LIGHT GRAY)                                                          | 17 MAIN FLOOR PATIO DECK (P.T. WOOD)                          |
| 5 EIFS (DARK GRAY)                                                           | 18 6" O.D. STEEL PIPE COLUMN, PRIMED AND PAINTED.             |
| 6 TAG NOT USED                                                               | 19 SECTIONAL OVERHEAD DOOR C/W AUTO EXIT SENSOR               |
| 7 EIFS (FAUX CHARCOAL GRAY BRICK FINISH)                                     | 20 WOODEN TRELLIS, PAINTED FINISH (COLOR: STAINED CEDAR)      |
| 8 ACRYLIC STUCCO (LIGHT GRAY)                                                | 21 3"x3" PREFIN. METAL DOWNSPOUT C/W CONCRETE SPLASH PAD TYP. |
| 9 ACRYLIC STUCCO (DARK GRAY)                                                 | 22 6" BOX STYLE PREFIN. METAL EAVESTROUGH, TYP.               |
| 10 30 YEAR ASPHALT SHINGLES ROOFING (COLOR: DARK GRAY)                       | 23 CONCRETE PAVING, TYP.                                      |
| 11 BLACK ALUMINUM RAILING W/ CLEAR TEMPERED GLASS BALUSTRADE                 |                                                               |
| 12 3" DEEP PREFIN. ALUM. FIN (PAINTED LIGHT GRAY TO MATCH HARDIE LIGHT GRAY) |                                                               |
| 13 STEEL COLUMN, PRIMED AND PAINTED.                                         |                                                               |

Revised  
28/03/2019 2:50:19 PM

|   |                                                                 |            |
|---|-----------------------------------------------------------------|------------|
| 7 | PLAN EXAMINATION (ARCHITECTURE 77)                              | 2019/22/04 |
| 6 | FINAL REVISIONS SITE PLAN CONTROL APPLICATION (ARCHITECTURE 77) | 2019/28/03 |
| 5 | REVISIONS SITE PLAN CONTROL APPLICATION (ARCHITECTURE 77)       | 2019/07/03 |
| 4 | VARIANCE APPLICATION (ARCHITECTURE 77)                          | 2019/08/02 |
| 3 | REVISIONS SITE PLAN CONTROL APPLICATION (ARCHITECTURE 77)       | 2018/12/12 |
| 2 | SITE PLAN CONTROL APPLICATION (MONTENE)                         | 2018/24/08 |
| 1 | SITE PLAN CONTROL APPLICATION, UDRP HEARING (MONTENE)           | 2018/12/06 |

| REV#       | REVISION DESCRIPTION   | DATE |
|------------|---|------|
| Consultant | ROB GARVEY<br>ARCHITECTURE 77 INC.<br>201-57158 SYMINGTON RD 20E<br>SPRINGFIELD, MB R2J 4L6<br>T: 204-227-9274<br>E: RGARVEY@A77.CA |      |

|       |  |
|-------|--|
| Stamp |  |
|       |  |

All drawings and specifications are the property of Ironclad Developments Inc. and cannot be reproduced or used without the written consent of the Design Manager. The contractor shall verify all dimensions, datums and levels noted on the drawings with the conditions on site and shall be responsible for reporting any errors or omissions to Ironclad Developments Inc. for adjustments. This drawing shall not be scaled.

Project EAGLESON APARTMENTS

800 EAGLESON ROAD  
OTTAWA, ON.Drawing Title  
Exterior Elevations

|               |             |               |             |
|---------------|-------------|---------------|-------------|
| Project no.   | 1802        | Designed by   | MR/JM       |
| Drawn by      | MR/TT       | Reviewed by   | RG          |
| Date          | 29 AUG 2018 | Revision Date | 28 MAR 2019 |
| Reference no. |             | Scale         | AS NOTED    |
| Sheet no.     |             | Revision no.  |             |

A201