


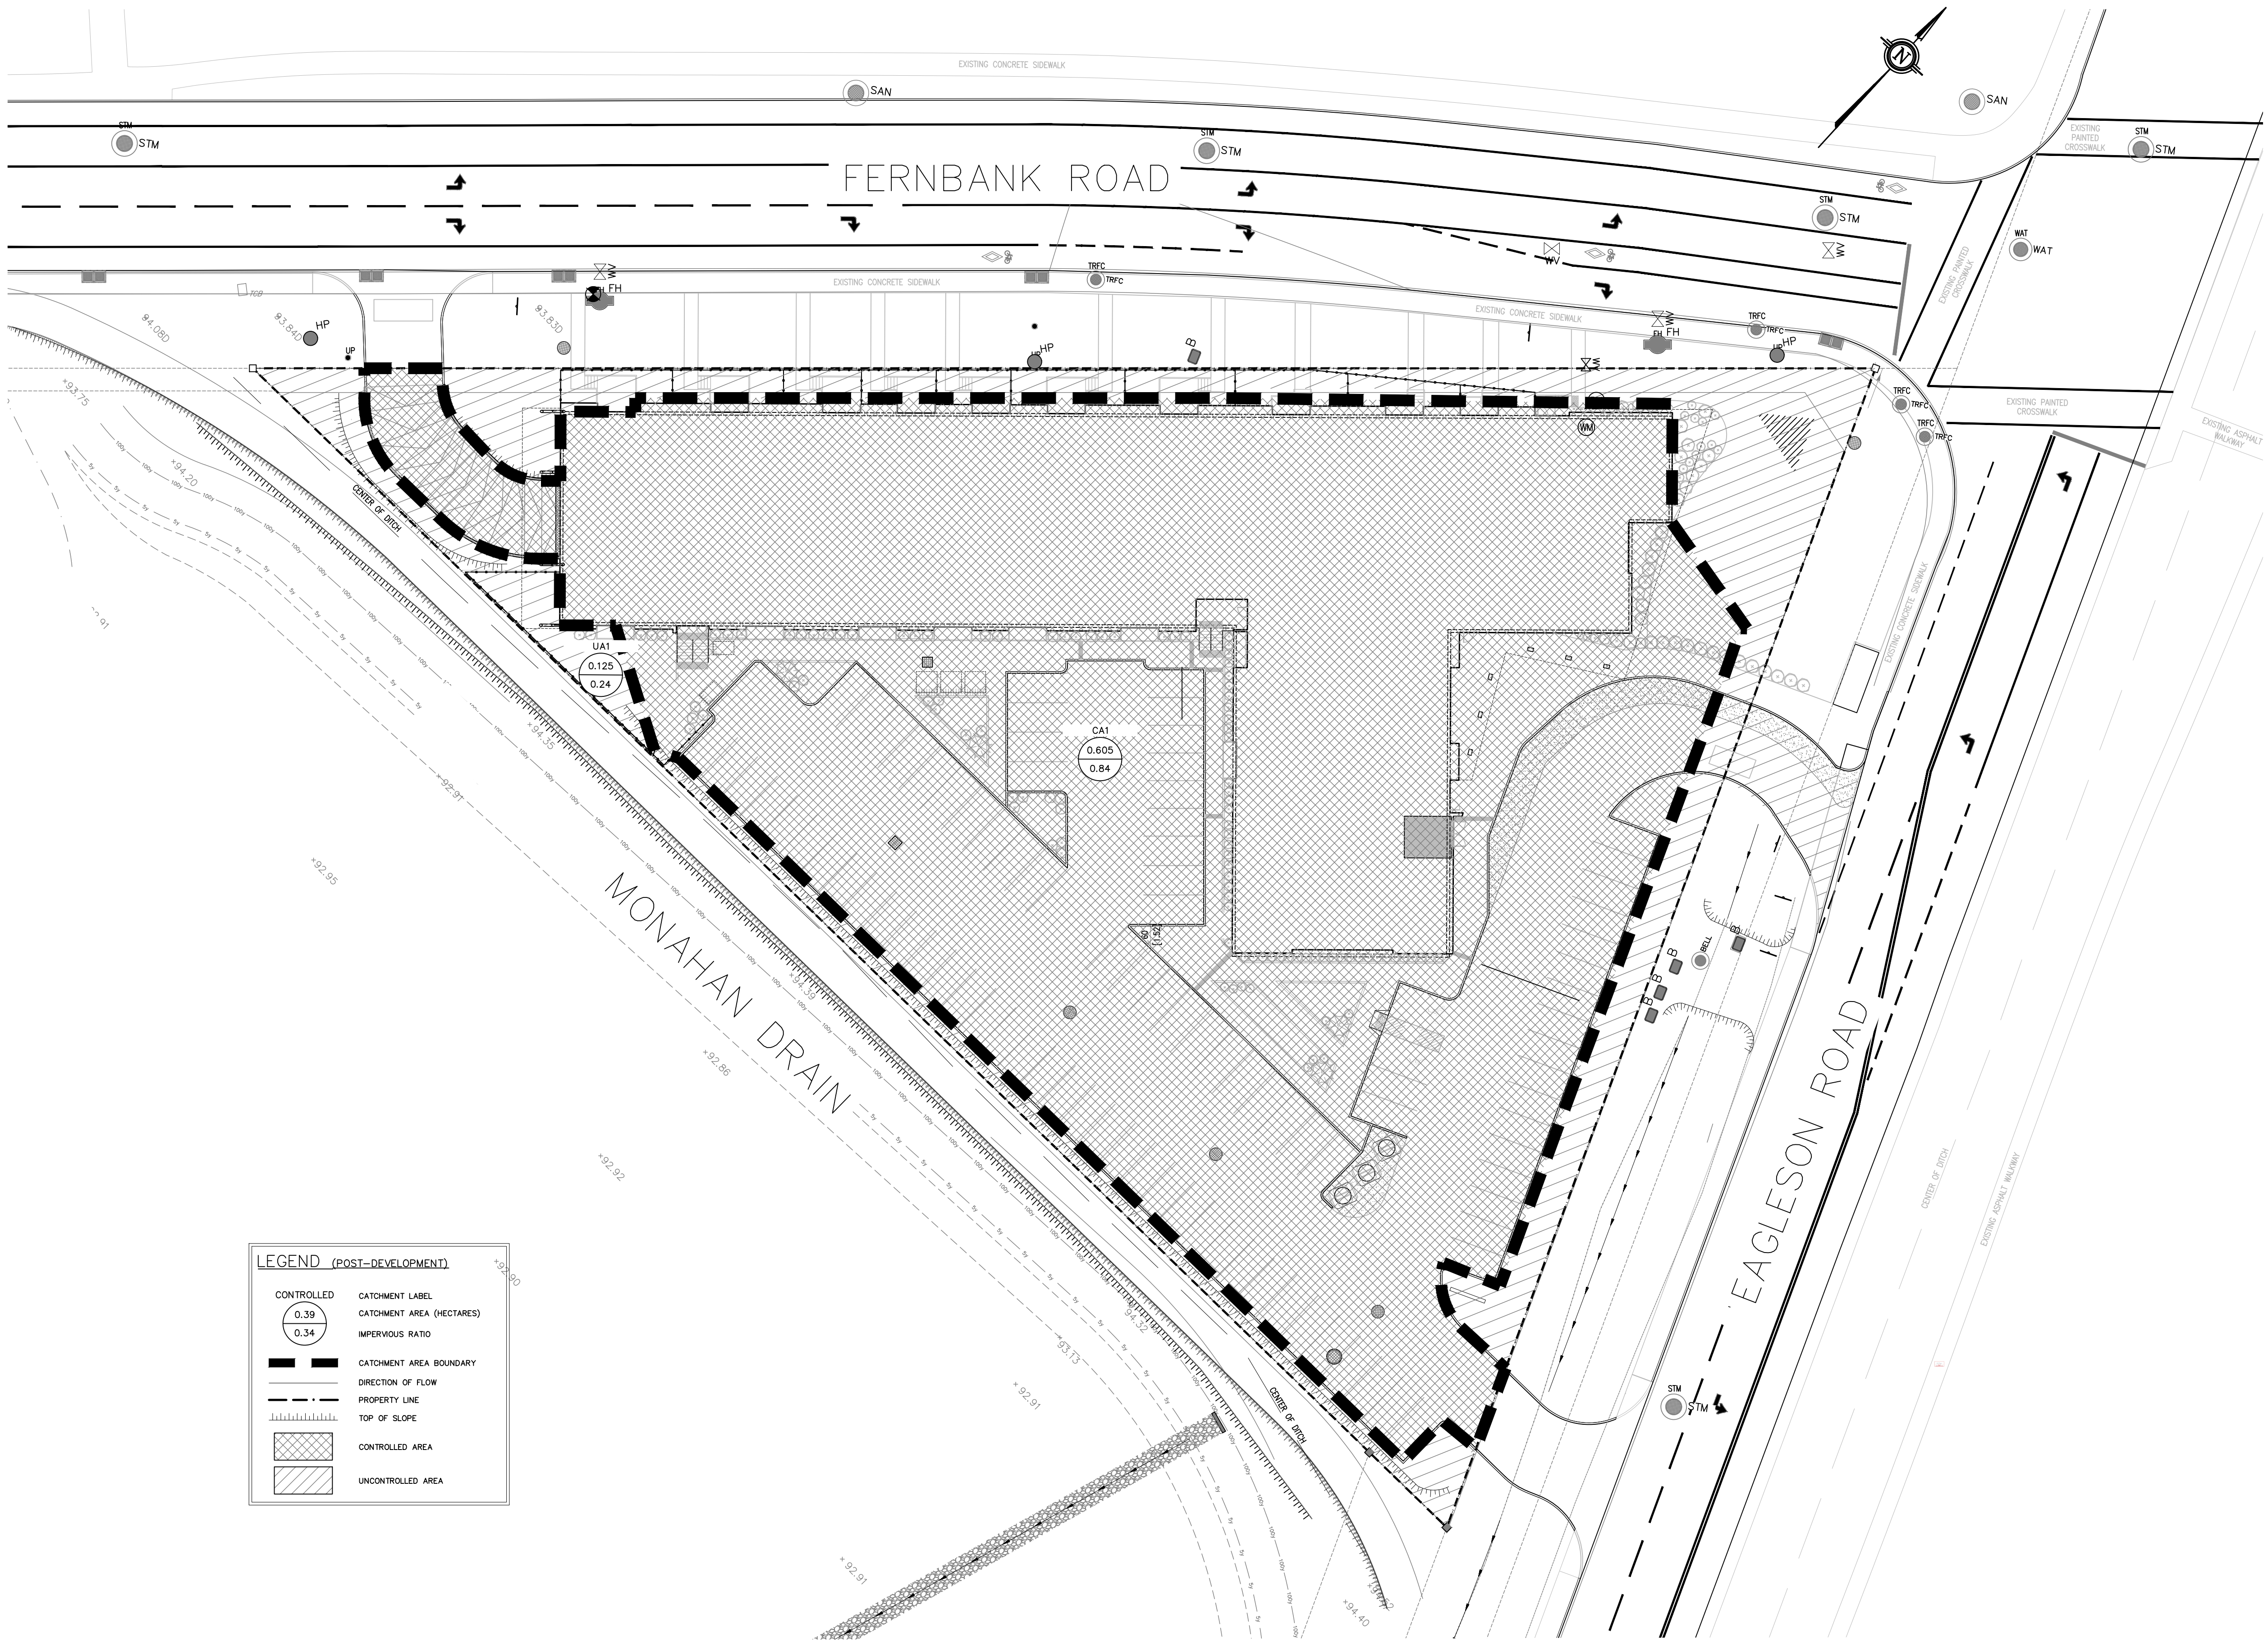


LEGEND (POST-DEVELOPMENT)

	CATCHMENT LABEL
	CATCHMENT AREA (HECTARES)
	IMPERVIOUS RATIO
	CATCHMENT AREA BOUNDARY
	DIRECTION OF FLOW
	PROPERTY LINE
	TOP OF SLOPE
	CONTROLLED AREA
	UNCONTROLLED AREA

POST-DEVELOPMENT CATCHMENT AREAS
SCALE = 1:300

DRAWING No. 180084-POSTCA

DRAWING
POST-DEVELOPMENT CATCHMENT AREAS

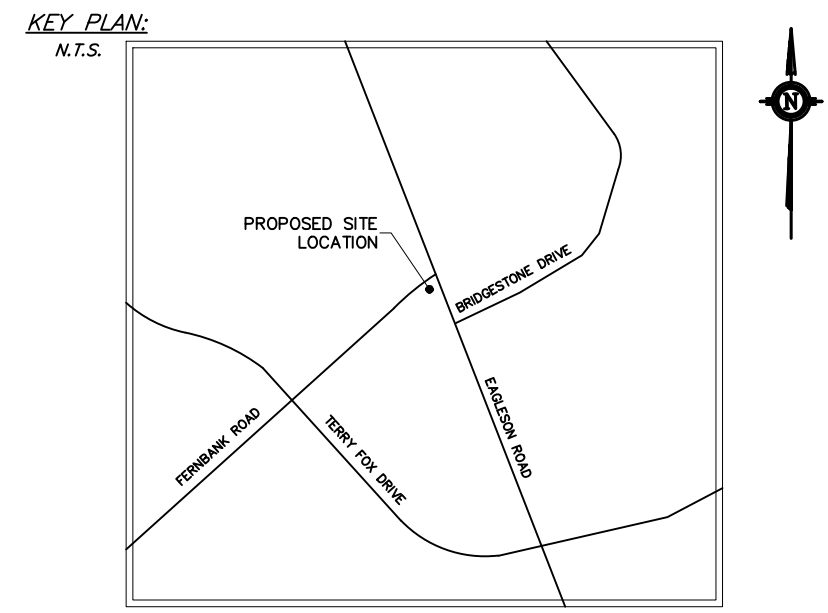

GENERAL PROJECT NOTES:

APPROVED
By Derrick Moodie at 11:45 am, Jun 27, 2019

DERRICK MOODIE
MANAGER
PLANNING, INFRASTRUCTURE & ECONOMIC
DEVELOPMENT DEPARTMENT, CITY OF OTTAWA

Subject to City Approval

10	REVISED TO MATCH LATEST SITE PLAN	2019/05/21	RR
9	NO CHANGES TO THIS SHEET	2019/05/09	RR
8	ISSUED FOR CONSTRUCTION	2019/04/01	RR
7	ISSUED FOR CONSTRUCTION	2019/03/13	SD
6	NOT APPLICABLE TO THIS SHEET	2019/03/11	SD
5	REVISED AS PER 2nd MUNICIPAL COMMENTS	2019/02/20	RR
4	REVISED AS PER 2nd MUNICIPAL COMMENTS	2019/01/08	RR
3	REVISED AS PER MUNICIPAL COMMENTS	2018/12/11	RR
2	REVISED FOR INCL. IN SMR	2018/09/11	RR
1	REVISED FOR SITE PLAN CONTROL	2018/08/13	RR
0	ISSUED FOR SITE PLAN CONTROL	2018/06/18	RR

No.	REVISION	DATE	BY
-----	----------	------	----

**Kollaard Associates
Engineers**

P.O. BOX 189, 210 PRESCOTT ST.(613) 860-0923
KEMPTVILLE, ONTARIO info@kollaard.ca
KOG 1JO FAX (613) 258-0475
http://www.kollaard.ca

CLIENT NAME
IRONCLAD DEVELOPMENTS

PROJECT NAME
PROPOSED 6 STOREY
APARTMENT DEVELOPMENT

PROJECT LOCATION
800 EAGLESON RD
KANATA, ON
K2M 0A8

	DESIGNED BY SD	CHECKED BY SD
	DRAWN BY RR	APPROVED BY SD
	DATE 23.APR.2018	
	SCALE 1: 300	
	PROJECT No. 180084	

SHEET SET 6 OF 8
