


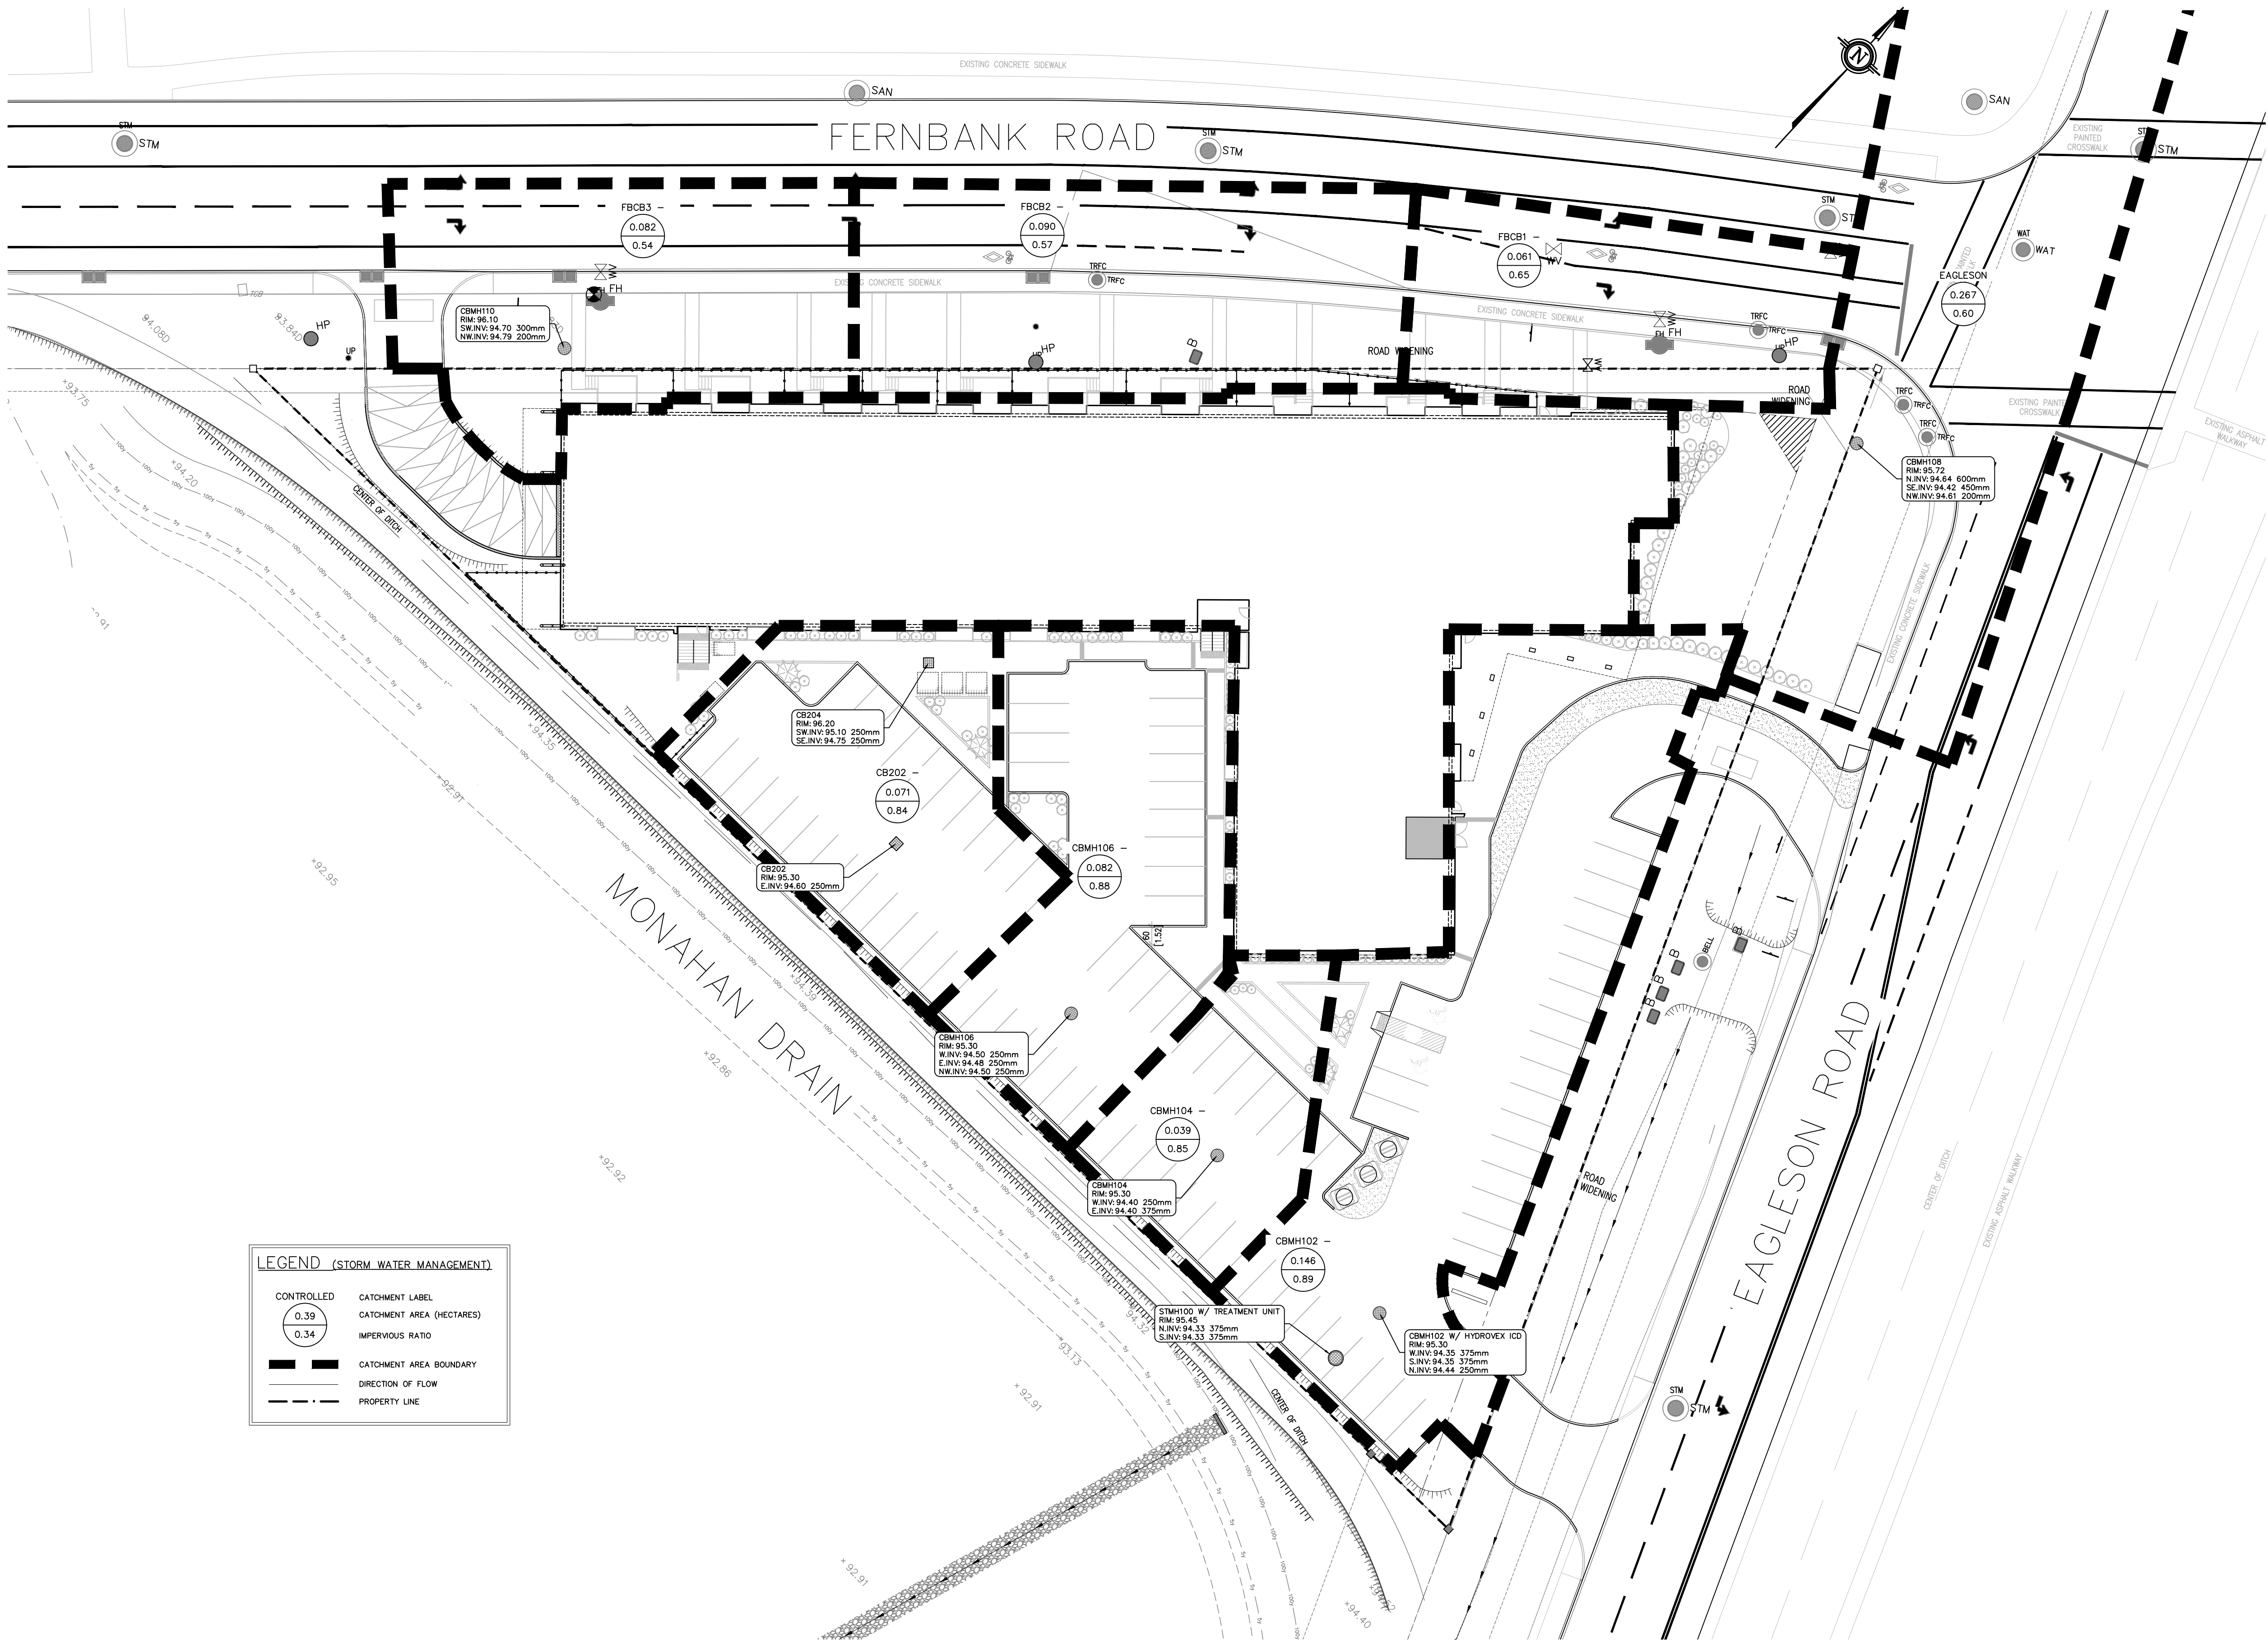

STORM SEWER CATCHMENT AREAS  
SCALE = 1:300

DRAWING No. 180084-SSCA

DRAWING STORM SEWER CATCHMENT AREAS

KEY PLAN:  
N.T.S.

GENERAL PROJECT NOTES:

APPROVED  
By Derrick Moodie at 11:45 am, Jun 27, 2019

DERRICK MOODIE  
MANAGER  
PLANNING, INFRASTRUCTURE & ECONOMIC  
DEVELOPMENT DEPARTMENT, CITY OF OTTAWA

Subject to City Approval

|     |                                       |            |    |
|-----|---------------------------------------|------------|----|
|     |                                       |            |    |
| 10  | REVISED TO MATCH LATEST SITE PLAN     | 2019/05/21 | RR |
| 9   | REVISED AS PER 3rd MUNICIPAL COMMENTS | 2019/05/09 | RR |
| 6-8 | NO CHANGES TO THIS SHEET              | 2019/02/20 | RR |
| 5   | REVISED AS PER 2nd MUNICIPAL COMMENTS | 2019/02/20 | RR |
| 4   | REVISED AS PER 2nd MUNICIPAL COMMENTS | 2019/01/08 | RR |
| 3   | REVISED AS PER MUNICIPAL COMMENTS     | 2018/12/11 | RR |
| 2   | REVISED FOR INCL. IN SSMR             | 2018/09/11 | RR |
| 1   | REVISED FOR SITE PLAN CONTROL         | 2018/08/13 | RR |
| 0   | ISSUED FOR SITE PLAN CONTROL          | 2018/06/18 | RR |

| No. | REVISION | DATE | BY |
|-----|----------|------|----|
|-----|----------|------|----|

Kollaard Associates  
Engineers

P.O. BOX 189, 210 PRESCOTT ST.(613) 860-0923  
KEMPTVILLE, ONTARIO info@kollaard.ca  
KOG 1JO FAX (613) 258-0475  
http://www.kollaard.ca

CLIENT NAME  
IRONCLAD DEVELOPMENTS

PROJECT NAME  
PROPOSED 6 STOREY  
APARTMENT DEVELOPMENT

PROJECT LOCATION  
800 EAGLESON RD  
KANATA, ON  
K2M 0A8

DESIGNED BY SD  
DRAWN BY RR  
DATE 23.APR.2018  
SCALE 1:300  
PROJECT No. 180084  
SHEET SET 7 OF 8

CHECKED BY SD  
APPROVED BY SD