

MATERIALS LEGEND:

- ACC ALUMINUM CORNER CLOSURE
- ALP ALUMINUM PANEL
- ASF ALUMINUM SILL FLASHING
- SEE WINDOW SCHEDULE
- CON EXPOSED CONCRETE
- CJ CONTROL JOINT
- EVT EAVESTROUGH
- EXJ EXPANSION JOINT
- FDC FIRE DEPARTMENT CONNECTION
- LF LIGHT FIXTURE, REFER TO ELEC.
- LRW LANDSCAPE RETAINING WALL
- MF PREFINISHED METAL FLASHING
- ML MECHANICAL LOUVER
- MR METAL ROOFING
- NFHB NON-FREEZE HOSE BIBB
- PC# PRECAST CONCRETE, TYPE AS INDICATED
- RC RAIN CHAIN
- SG SPANDREL GLASS
- STN STONE VENEER
- WDS WOOD SIDING
- WCL WOOD CLADDING

- W# WINDOW NUMBER, REFER TO WINDOW SCHEDULE
- CW# CURTAIN WALL NUMBER, REFER TO WINDOW SCHEDULE
- TONED GLAZING INDICATES SPANDREL GLASS; REFER TO WINDOW SCHEDULE
- D# DOOR NUMBER, REFER TO DOOR SCHEDULE

4	JUNE 17/19	ISSUED - SITE PLAN CONTROL
3	MAY 1/19	ISSUED FOR INFORMATION
2	JAN. 8/19	ISSUED FOR INFORMATION
1	AUG. 3/18	ISSUED FOR COSTING
no.	date	revision

It is the responsibility of the appropriate contractor to check and verify all dimensions on site and report all errors and/or omissions to the architect.

All contractors must comply with all pertinent codes and by-laws.

Do not scale drawings.

This drawing may not be used for construction until signed.

Copyright reserved.




Hobin Architecture Incorporated
 63 Parnilla Street
 Ottawa, Ontario
 Canada K1S 3K7
 T: 613-238-7200
 F: 613-235-2005
 E: mail@hobinarc.com
 hobinarc.com


PROJECT/LOCATION:
HIGHLAND PARK REMEMBRANCE
 2037 McGEE SIDE ROAD

DRAWING TITLE:
BUILDING SECTIONS


DRAWN BY: BB	DATE: 18/01/23	SCALE: 1:100
PROJECT: 1513		DRAWING NO.: A4.01
		REVISION NO.:

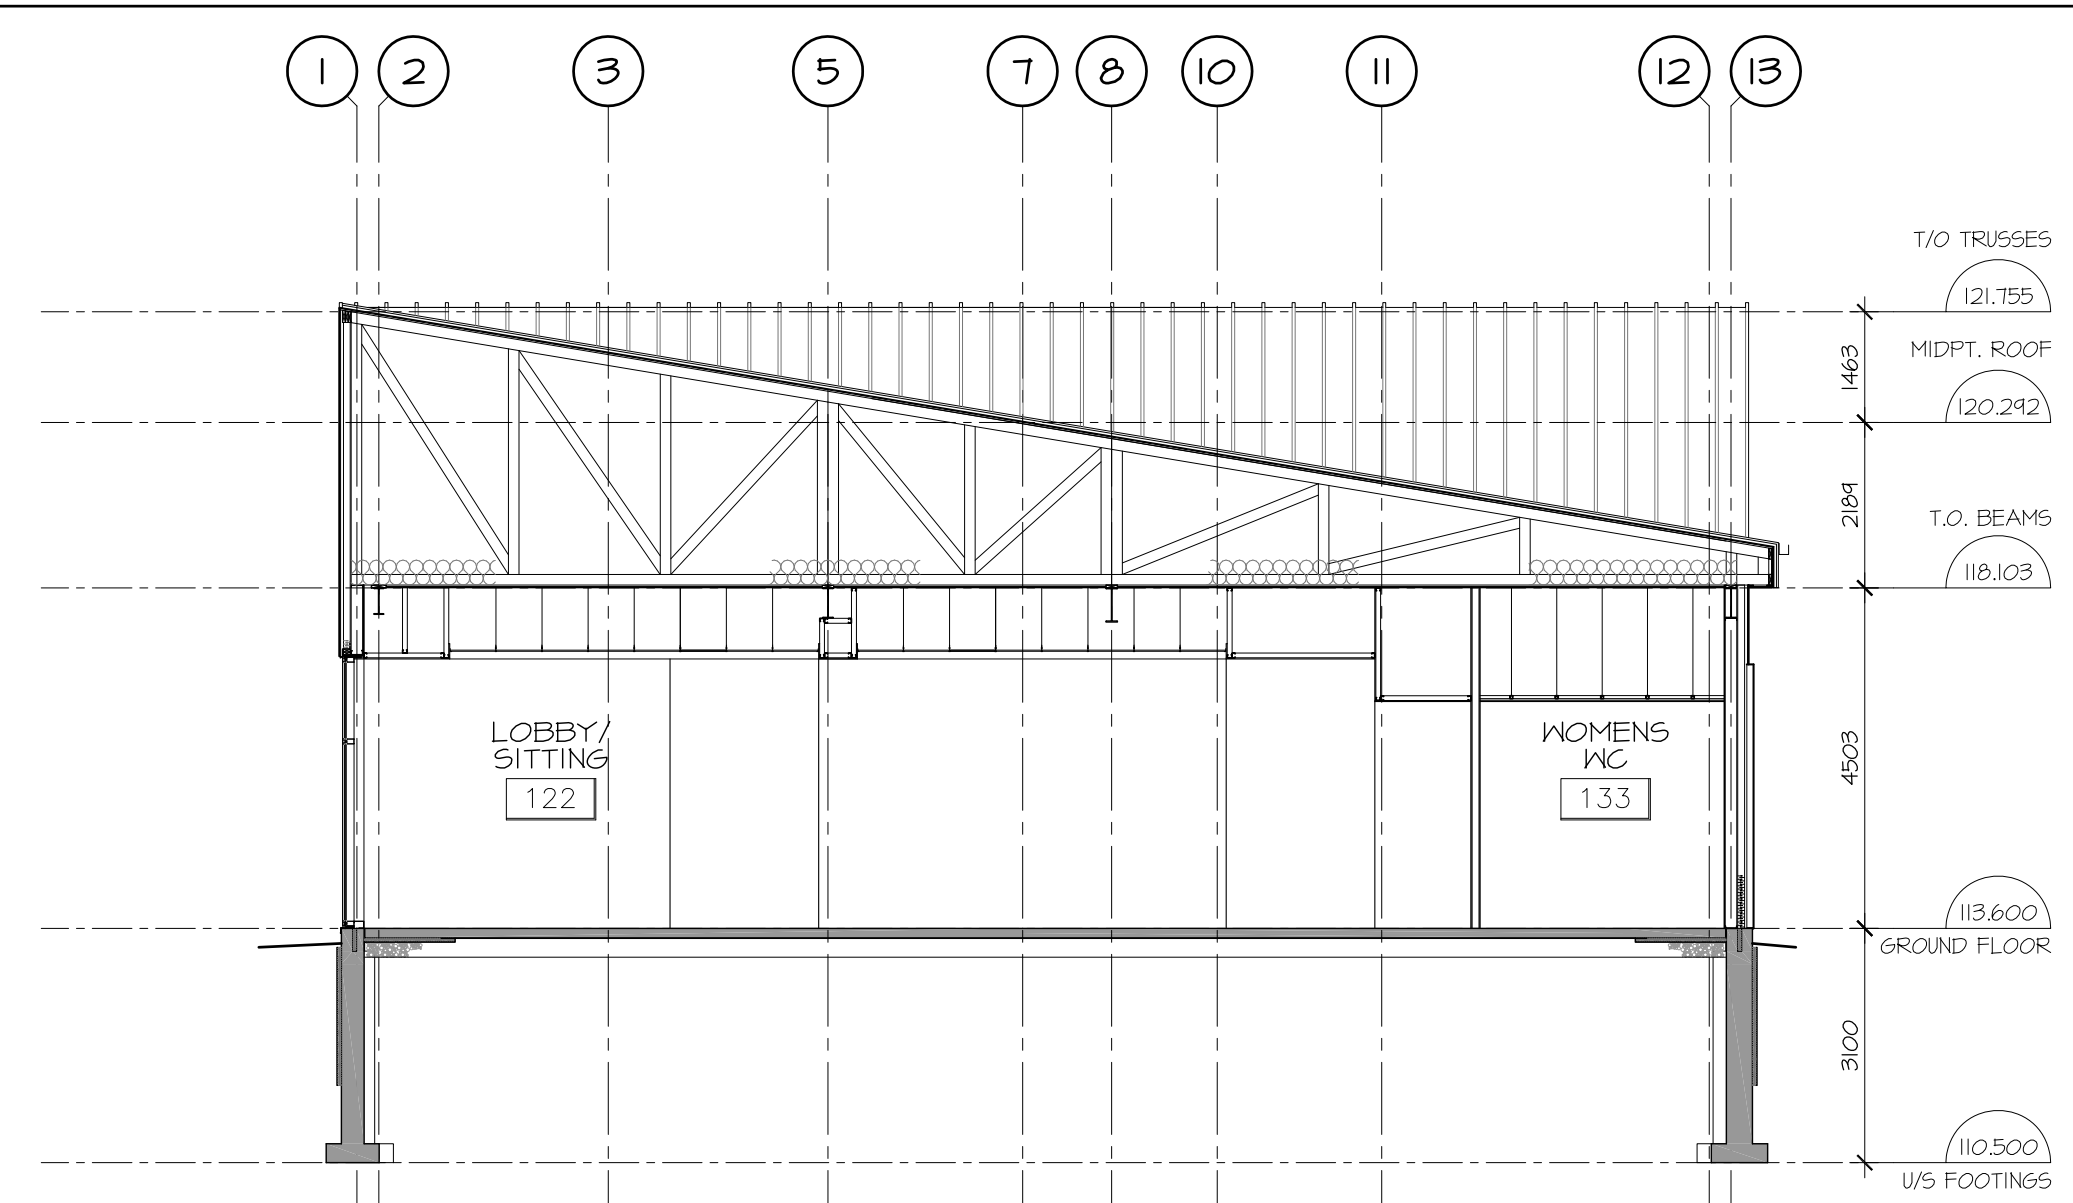


2 BUILDING SECTION
 A4.01 SCALE 1 : 100

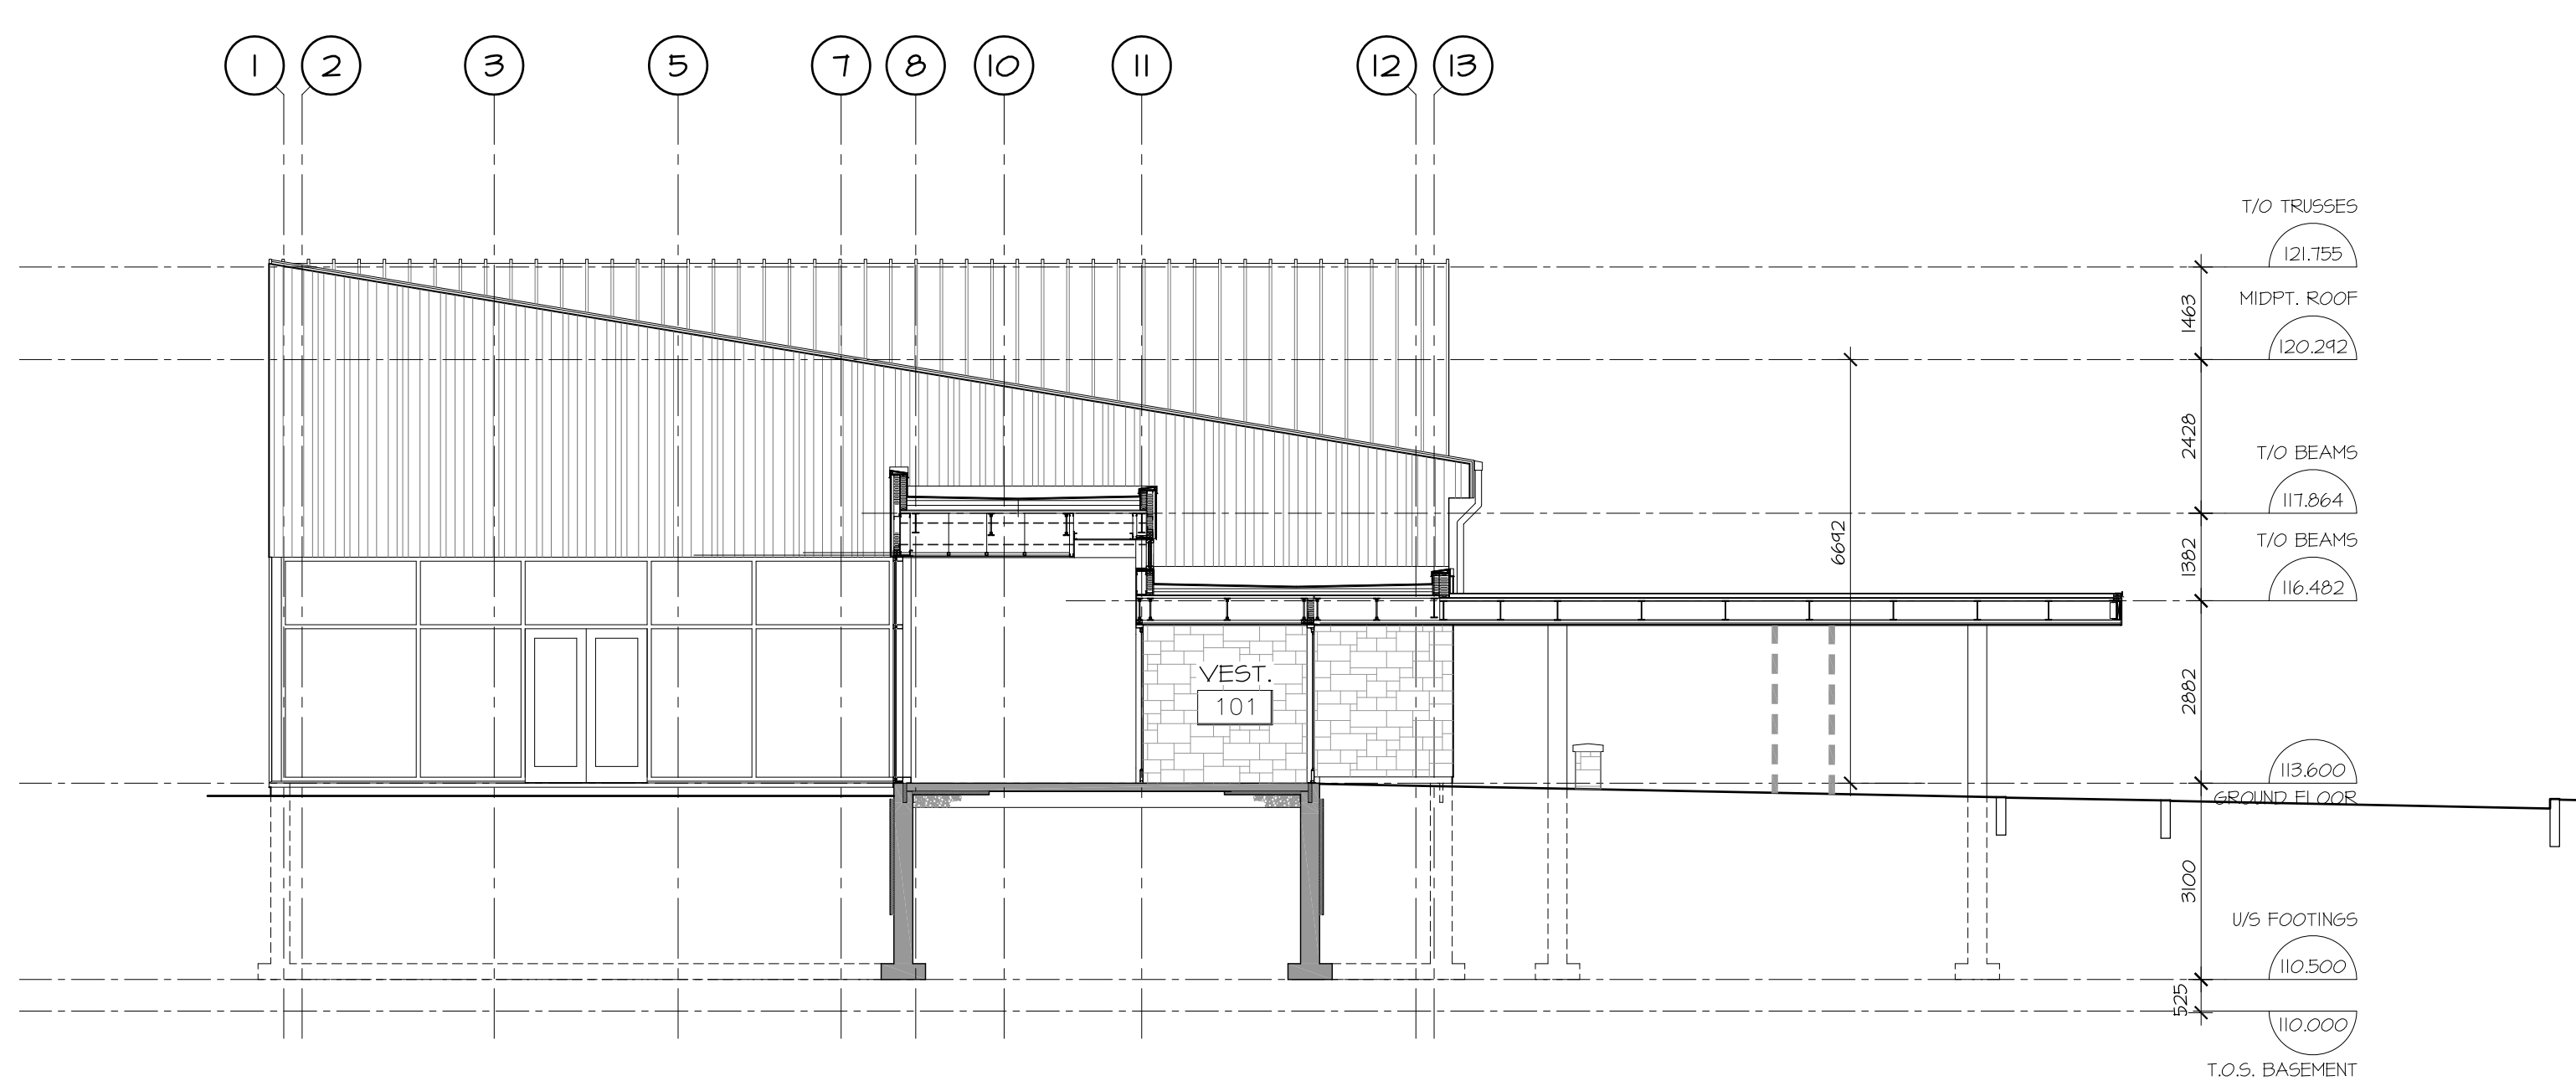


4 SECTION THROUGH ENTRANCE
 A4.01 SCALE 1 : 100

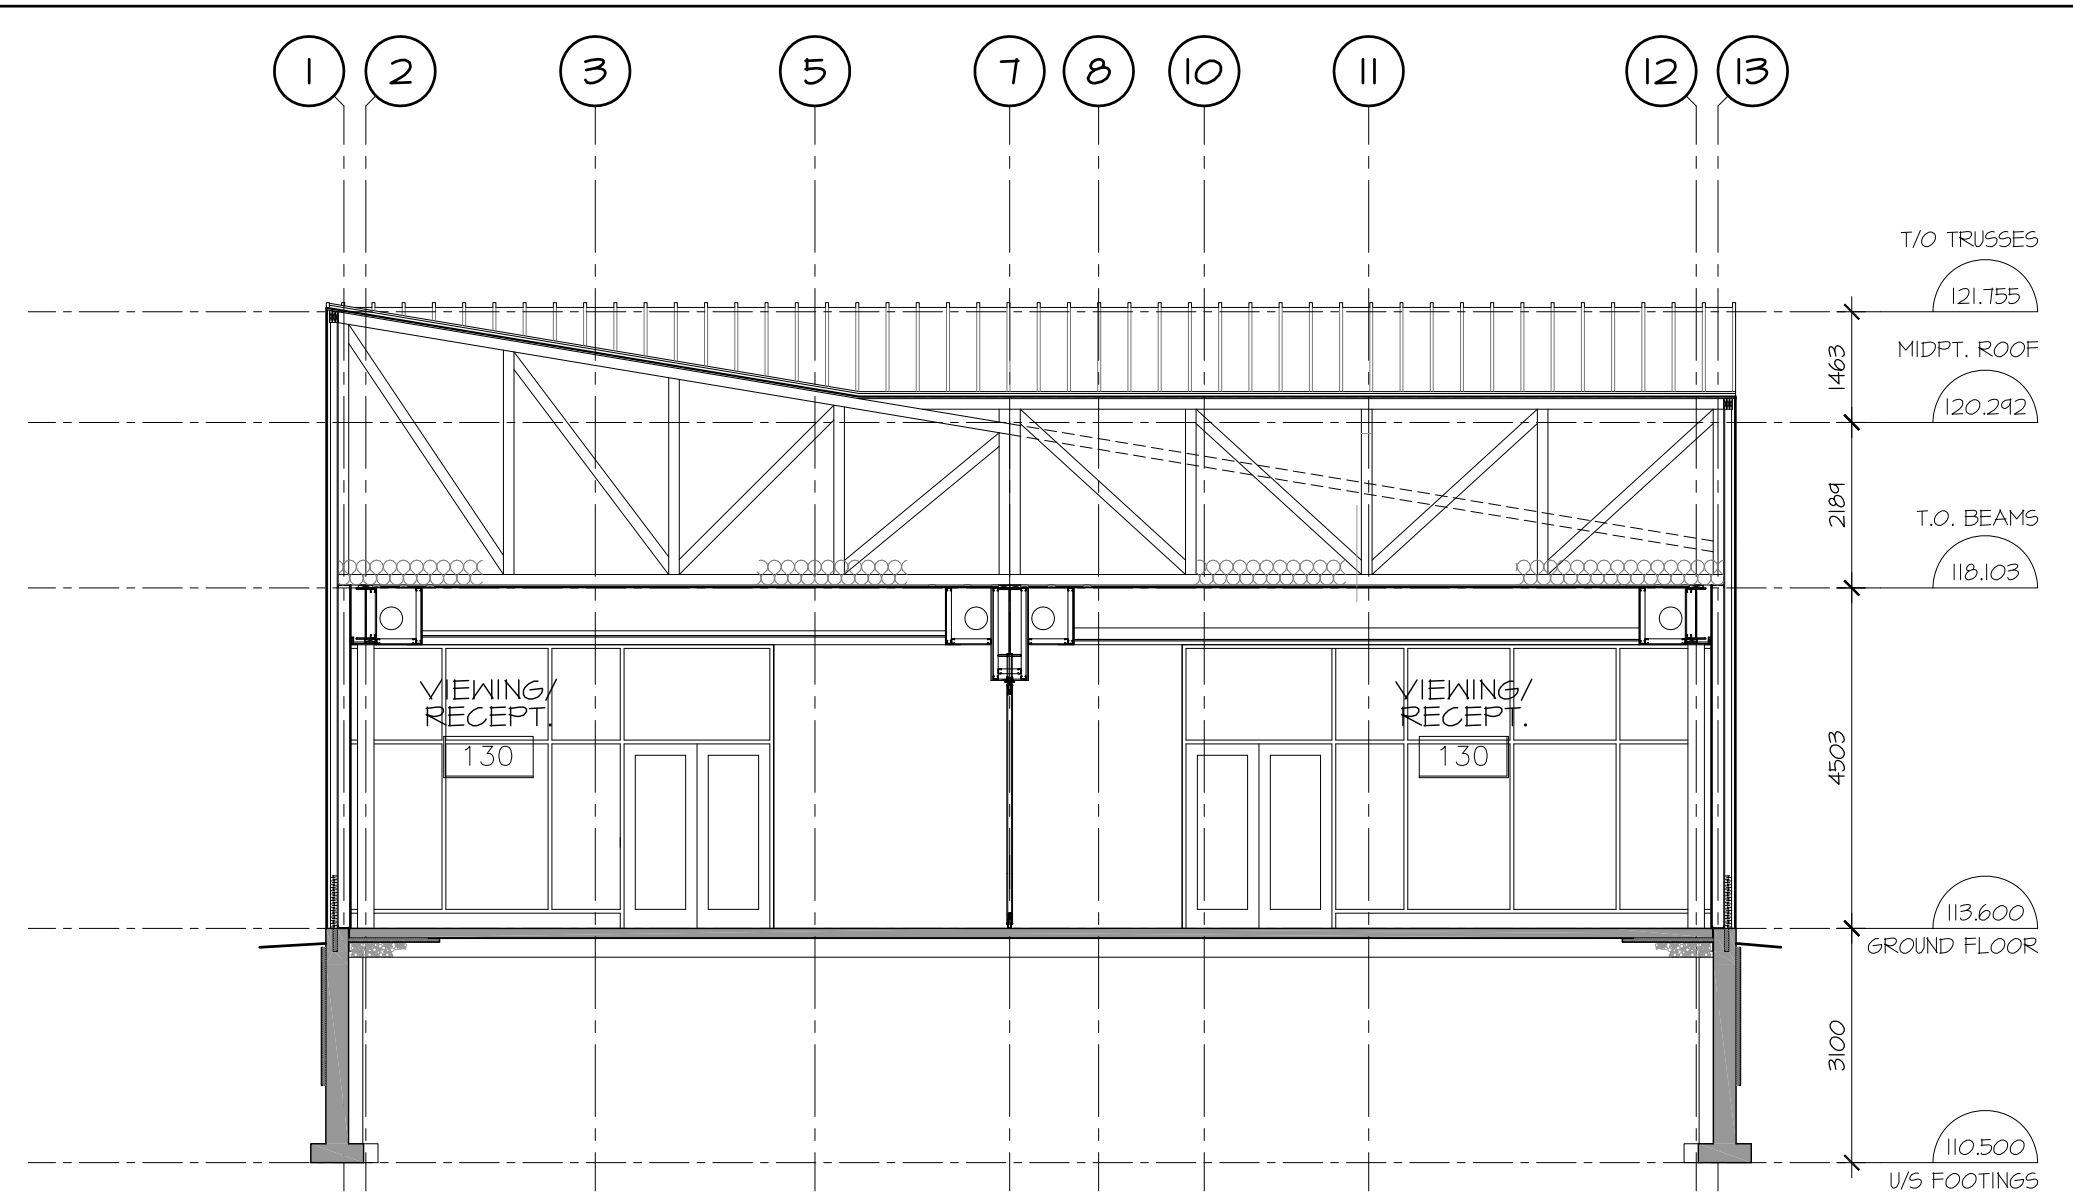


1 BUILDING SECTION
 A4.01 SCALE 1 : 100

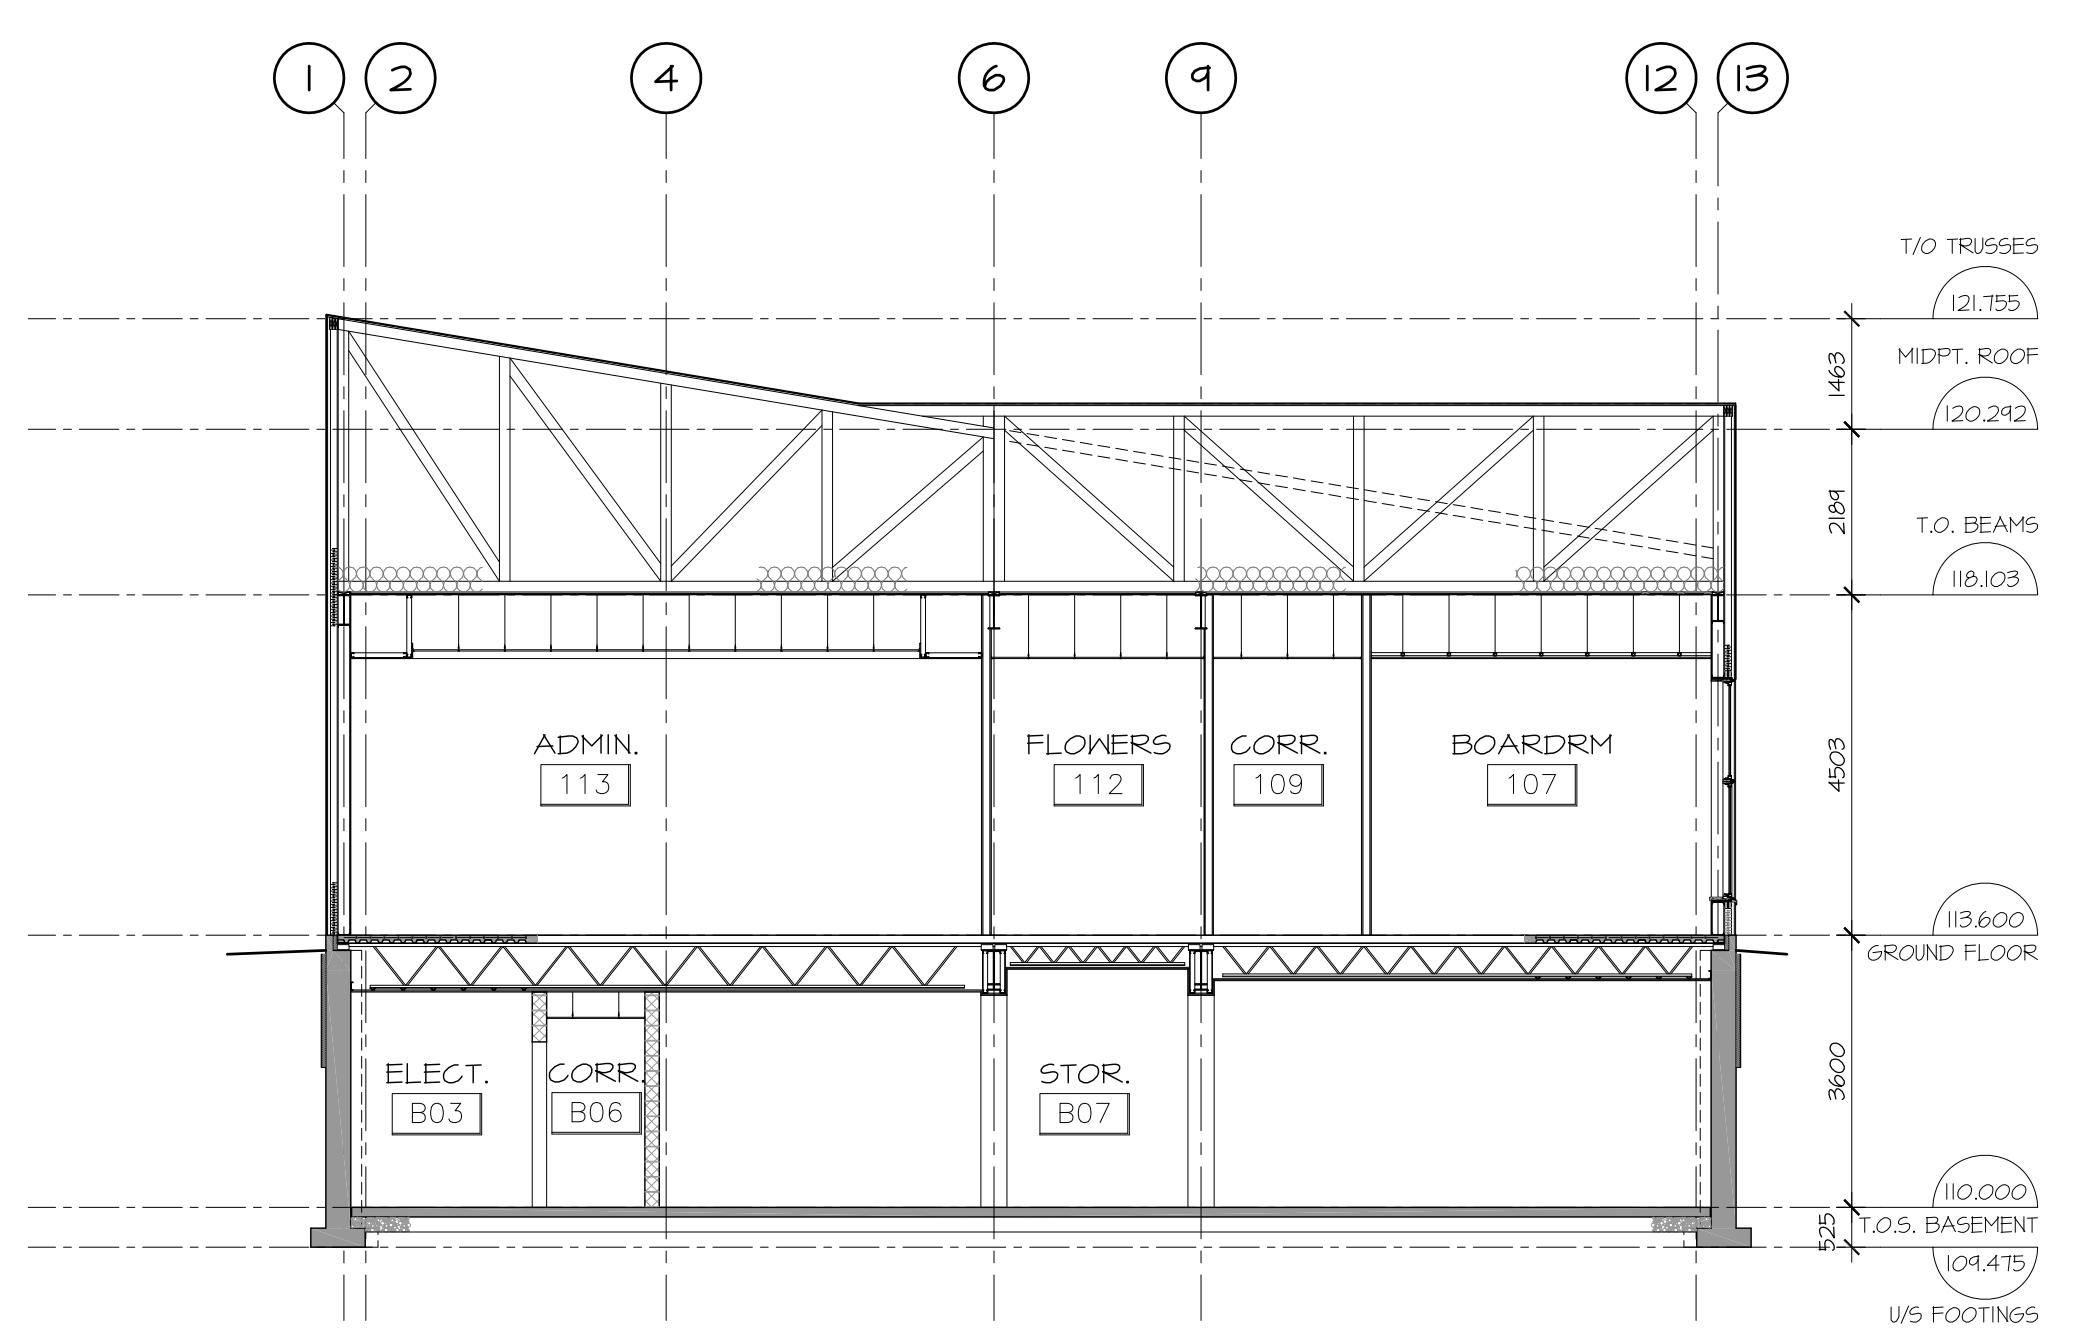


3 BUILDING SECTION
 A4.01 SCALE 1 : 100

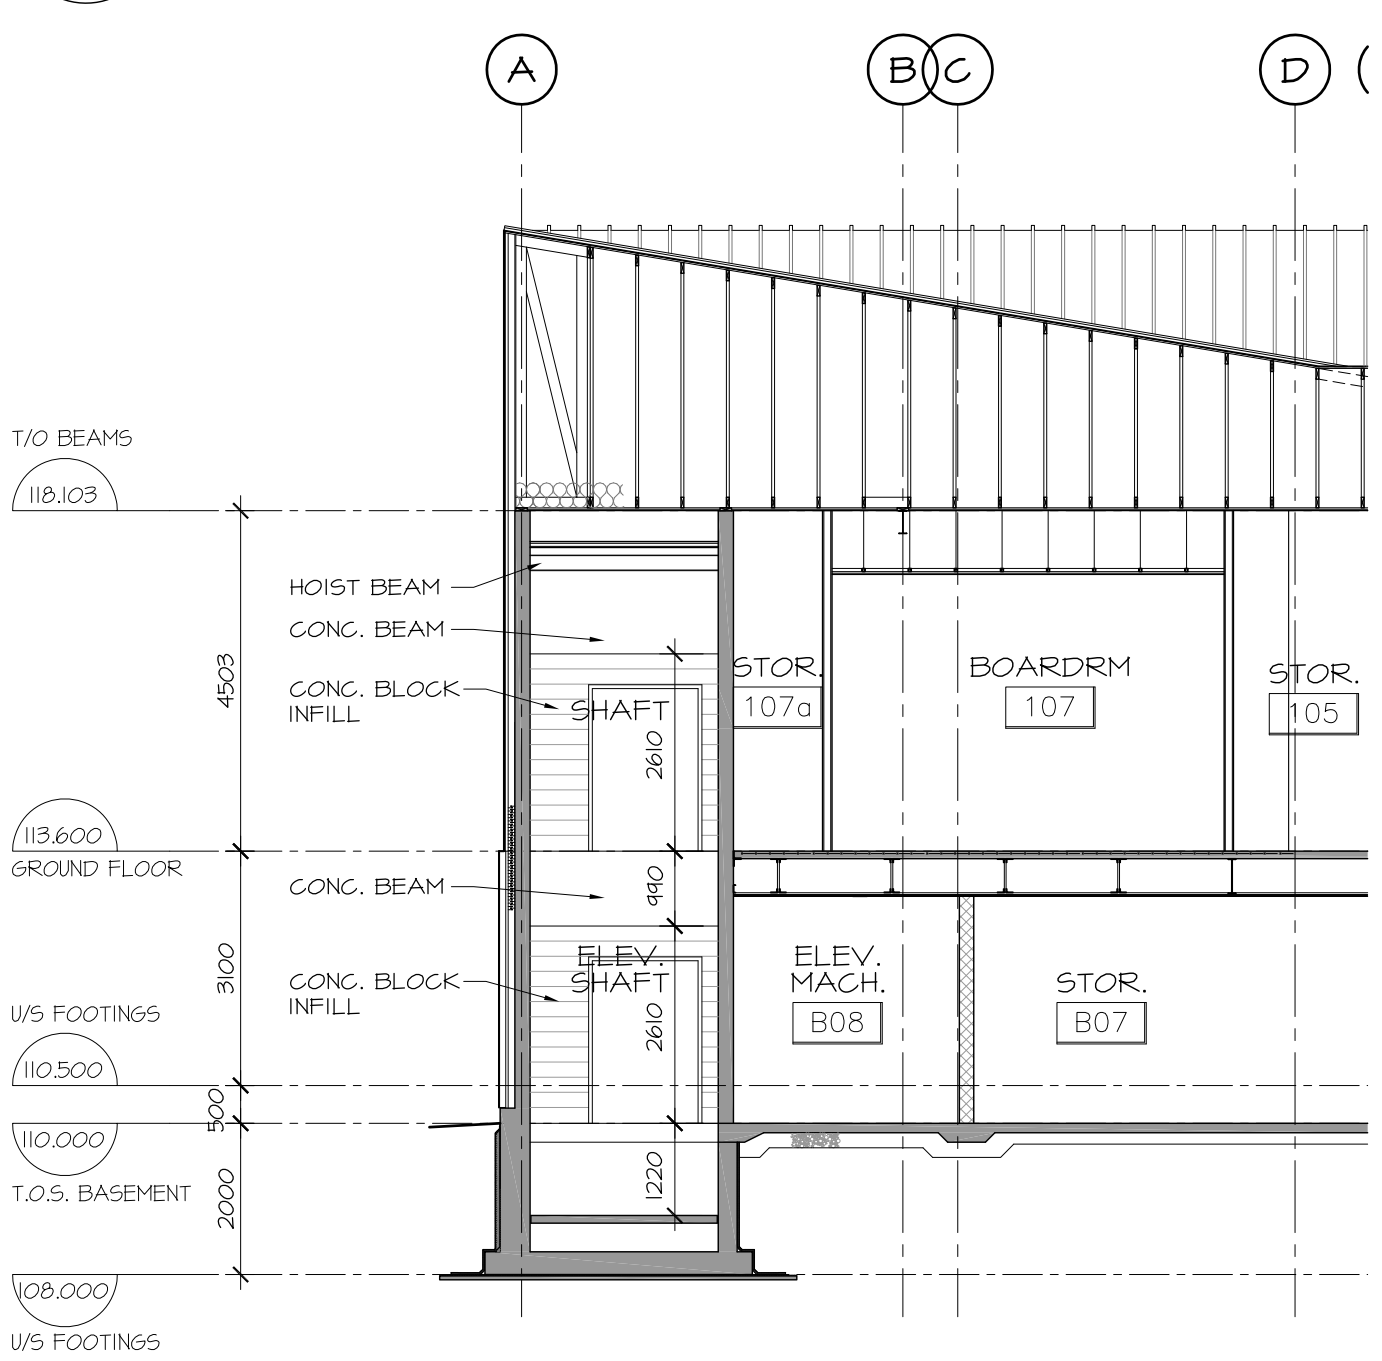


5 SECTION AT ELEVATOR SHAFT
 A4.01 SCALE 1 : 100

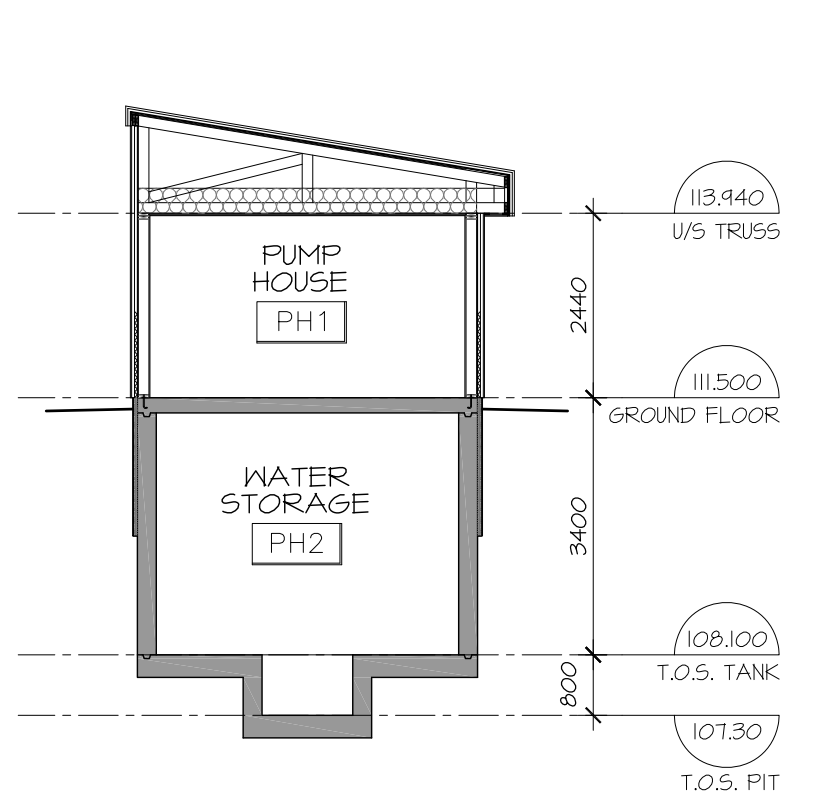


6 SECTION AT PUMP HOUSE
 A4.01 SCALE 1 : 100

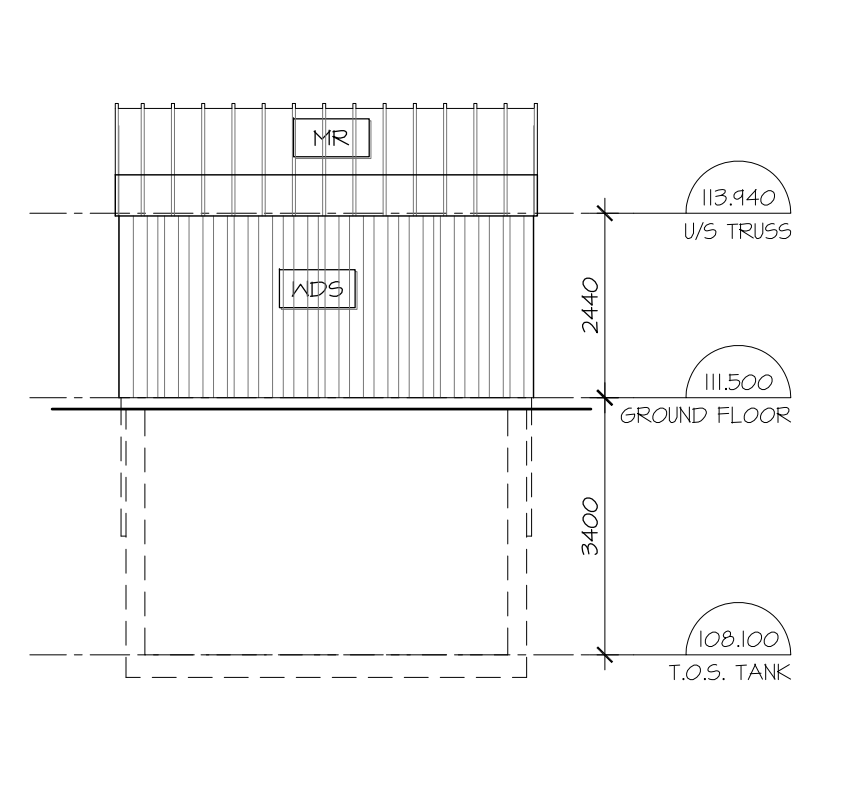

7 PUMP HOUSE ELEVATION
 A4.01 SCALE 1 : 100

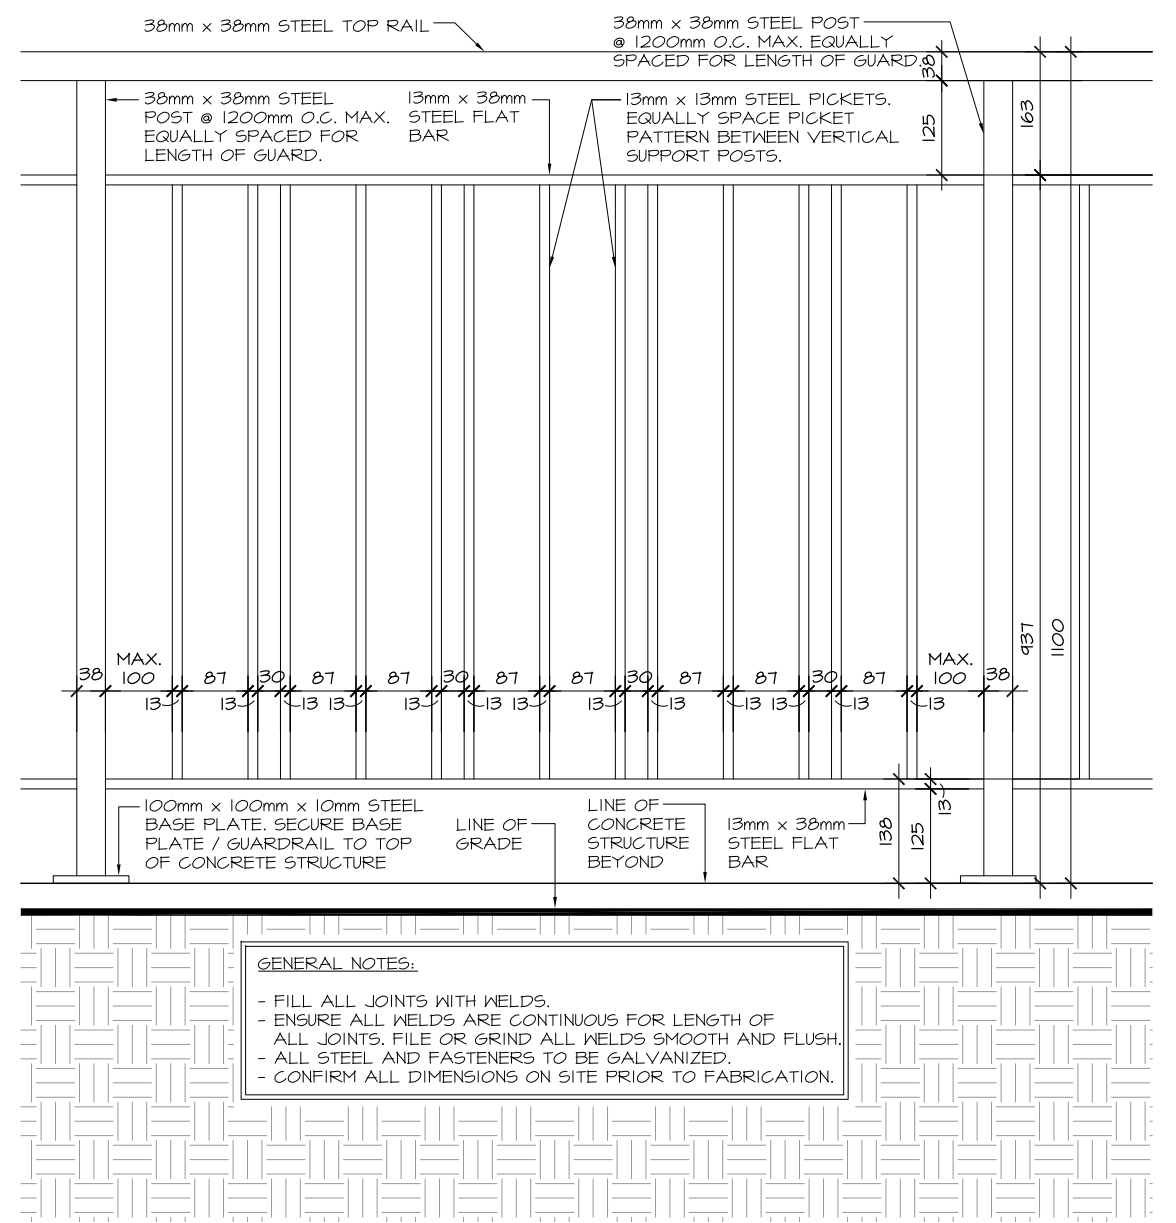

8 EXT. GUARDRAIL ELEVATION
 A4.01 SCALE 1 : 10

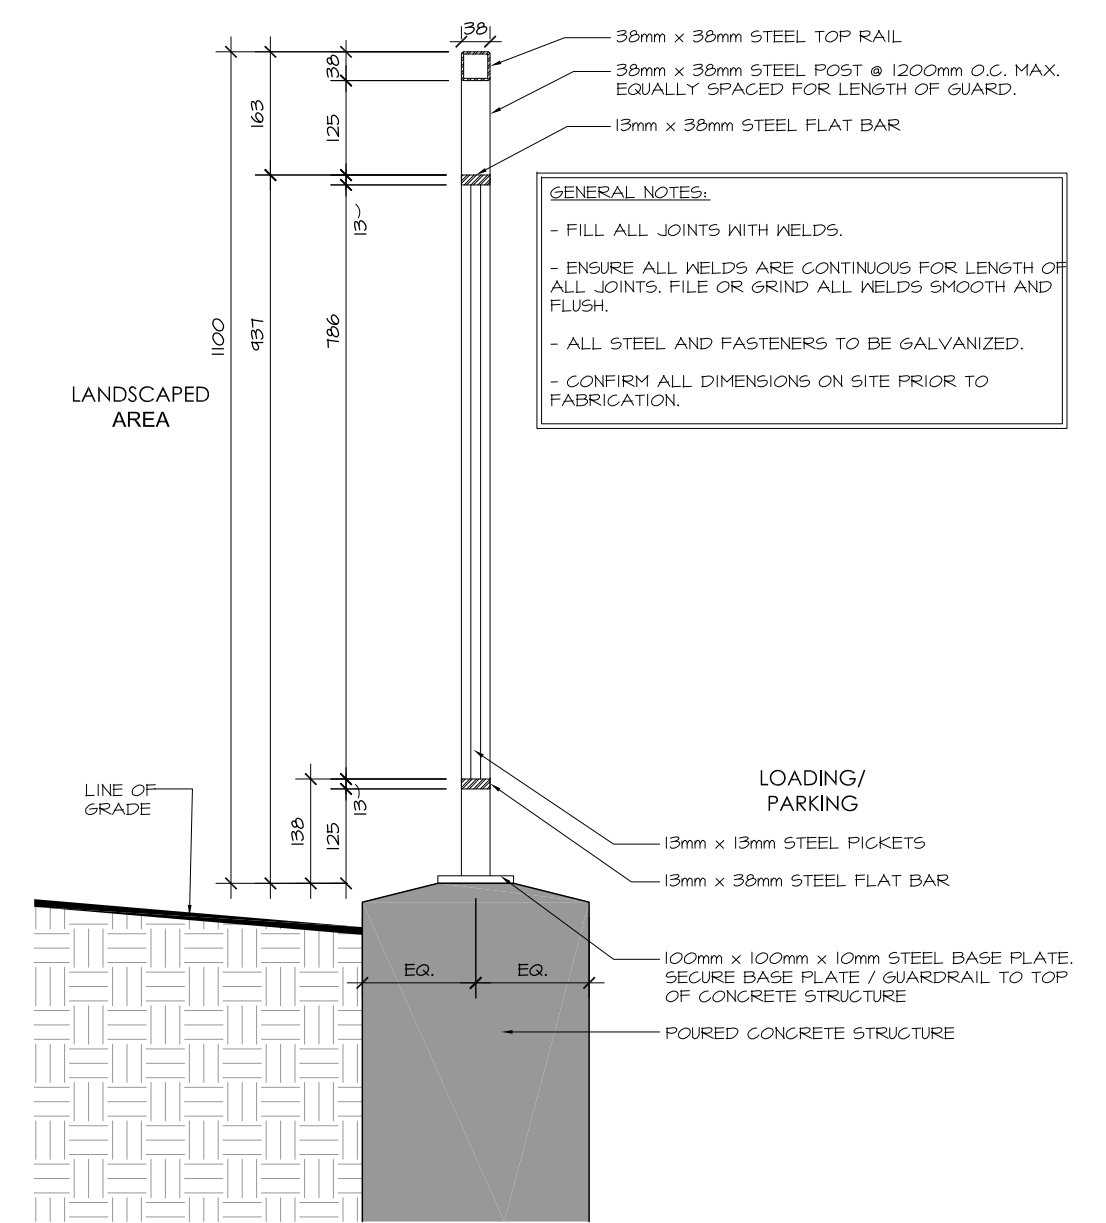

9 EXT. GUARDRAIL SECTION
 A4.01 SCALE 1 : 10