
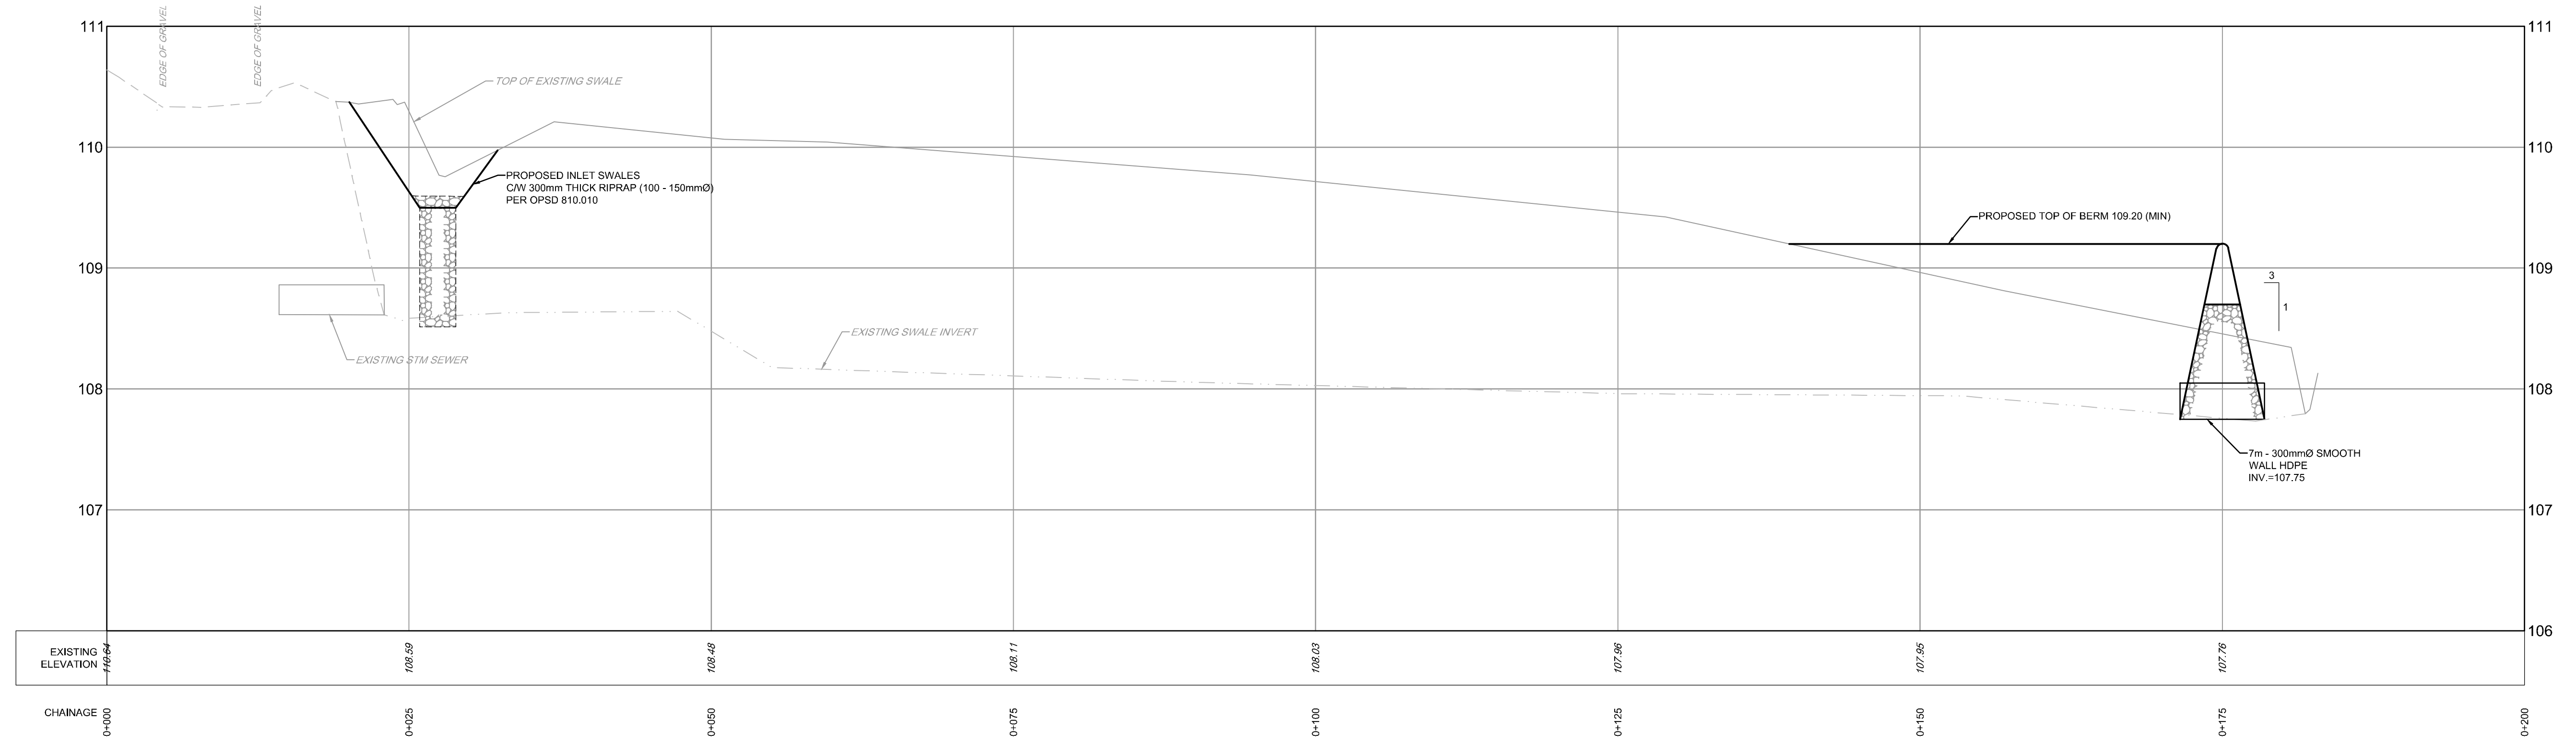


- LEGEND**
- PROPOSED ELEVATION
 - GRADE AND DIRECTION
 - PROPOSED SWALE C/W DIRECTION OF FLOW
 - TERRACING, MAXIMUM 3:1 SIDESLOPE
 - EXISTING ELEVATION
 - EXISTING TREES
 - EXISTING TREES / VEGETATION
 - SILT FENCE (OPSD 219.110)
 - TEMPORARY ROCK FLOW CHECK DAM (OPSD 219.210)

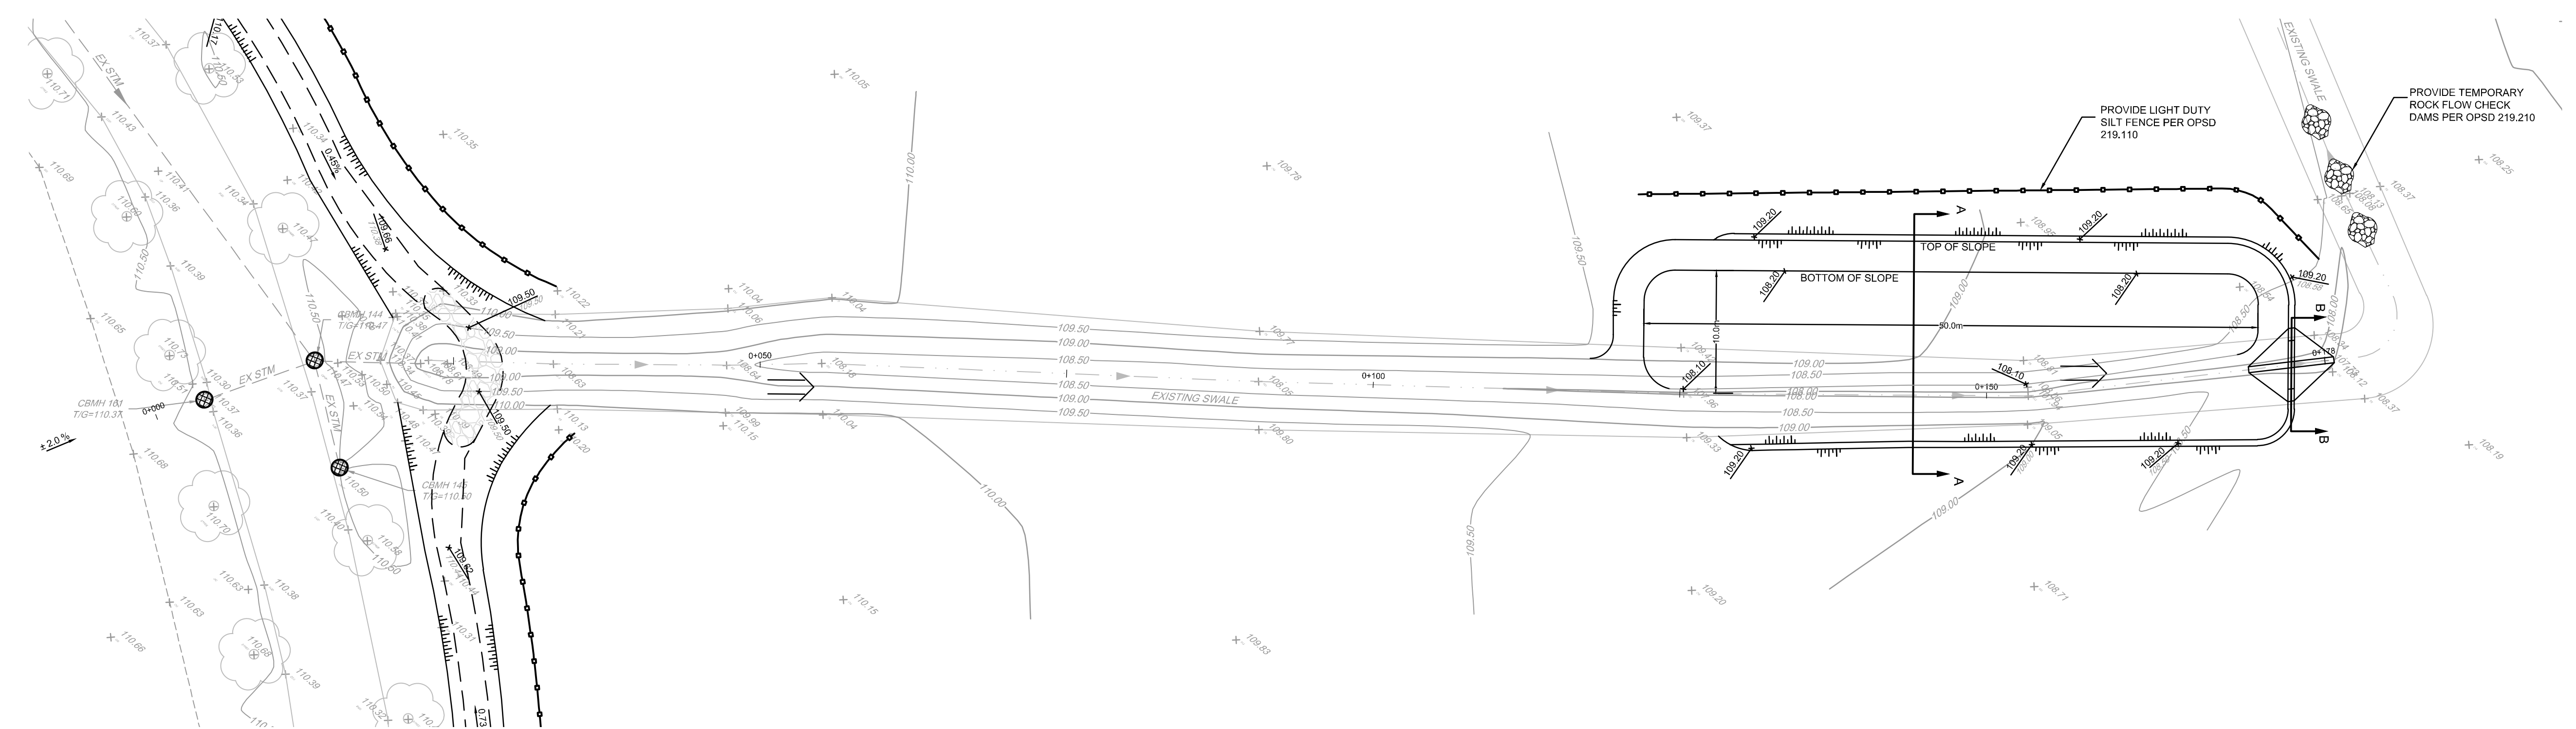

C:\001\101063-PP1.dwg (101063-PP1.dwg) PLOT: Jun 03 2019 - 2:26pm, User:

NOTE:
 THE POSITION OF ALL POLE LINES, CONDUITS, WATERMANS, SEWERS AND OTHER UNDERGROUND AND OVERGROUND UTILITIES AND STRUCTURES IS NOT NECESSARILY SHOWN ON THE CONTRACT DRAWINGS, AND WHERE SHOWN, THE ACCURACY OF THE POSITION OF SUCH UTILITIES AND STRUCTURES IS NOT GUARANTEED. BEFORE STARTING WORK, DETERMINE THE EXACT LOCATION OF ALL SUCH UTILITIES AND STRUCTURES AND ASSUME ALL LIABILITY FOR DAMAGE TO THEM.

No.	REVISION	DATE	BY
1	ISSUED FOR SITE PLAN APPLICATION	JUNE 03/19	ARM

SCALE	
1:300	1:300

FOR REVIEW ONLY	
DESIGN	LSC
CHECKED	ARM
DRAWN	LLW
CHECKED	SMG
APPROVED	ARM

NOVATECH
 Engineers, Planners & Landscape Architects
 Suite 200, 240 Michael Copeland Drive
 Ottawa, Ontario, Canada K2M 1P6
 Telephone: (613) 254-9643
 Facsimile: (613) 254-5867
 Website: www.novatech-eng.com

LOCATION
 2037 MCGEE SIDE ROAD, CITY OF OTTAWA
 PINECREST REMEMBRANCE SERVICES
 HIGHLAND PARK CEMETERY

DRAWING NAME
OUTLET PLAN AND PROFILE

PROJECT No.	101063
REV	REV # 1
DRAWING No.	101063-PP1