



PLANT LIST SHEET L200

| CODE               | QTY | BOTANICAL NAME                    | COMMON NAME            | SIZE     | ROOTBALL SPACING |
|--------------------|-----|-----------------------------------|------------------------|----------|------------------|
| DECIDUOUS TREES    |     |                                   |                        |          |                  |
| ArO                | 5   | Acer rubrum 'Olson'               | NORTHFIRE MAPLE        | 60MM CAL | B&B/WB           |
| Ac                 | 4   | Amelanchier canadensis            | SHADBLOW SERVICEBERRY  | 50MM CAL | B&B/WB           |
| DECIDUOUS SHRUBS   |     |                                   |                        |          |                  |
| Cd                 | 8   | Cotoneaster dammeri               | BEARBERRY COTONEASTER  | 50CM     | POT              |
| EaC                | 19  | Euonymus alatus 'Compactus'       | DWARF BURNINGBUSH      | 60CM     | POT              |
| SbG                | 28  | Spiraea x bumalda 'Goldflame'     | GOLDFLAME SPIREA       | 50CM     | POT              |
| CONIFEROUS SHRUBS  |     |                                   |                        |          |                  |
| JhW                | 35  | Juniperus horizontalis 1Wiltonii™ | BLUE RUG JUNIPER       | 50CM     | POT              |
| ToF                | 26  | Thuja occidentalis 'Fastiglata'   | PYRAMIDAL CEDAR        | 1.5 M    | B&B              |
| ORNAMENTAL GRASSES |     |                                   |                        |          |                  |
| Hs                 | 5   | Helictotrichon sempervirens       | BLUE OAT GRASS         | 2 GAL    | POT              |
| Cl                 | 5   | Chasmanthium latifolium           | NORTHERN SEA OAT GRASS | 2 GAL    | POT              |
| PvR                | 6   | Panicum virgatum 'Rotstrahlbusch' | RED SWITCH GRASS       | 2 GAL    | POT              |
| PERENNIALS         |     |                                   |                        |          |                  |
| Aca                | 5   | Anemone canadensis                | CANADIAN ANEMONE       | 1 GAL    | POT              |
| HsE                | 12  | Hosta sieboldiana 'Elegans'       | ELEGANS HOSTA          | 1 GAL    | POT              |
| Pq                 | 7   | Parthenocissus quinquefolia       | VIRGINIA CREEPER       | 1 GAL    | POT              |

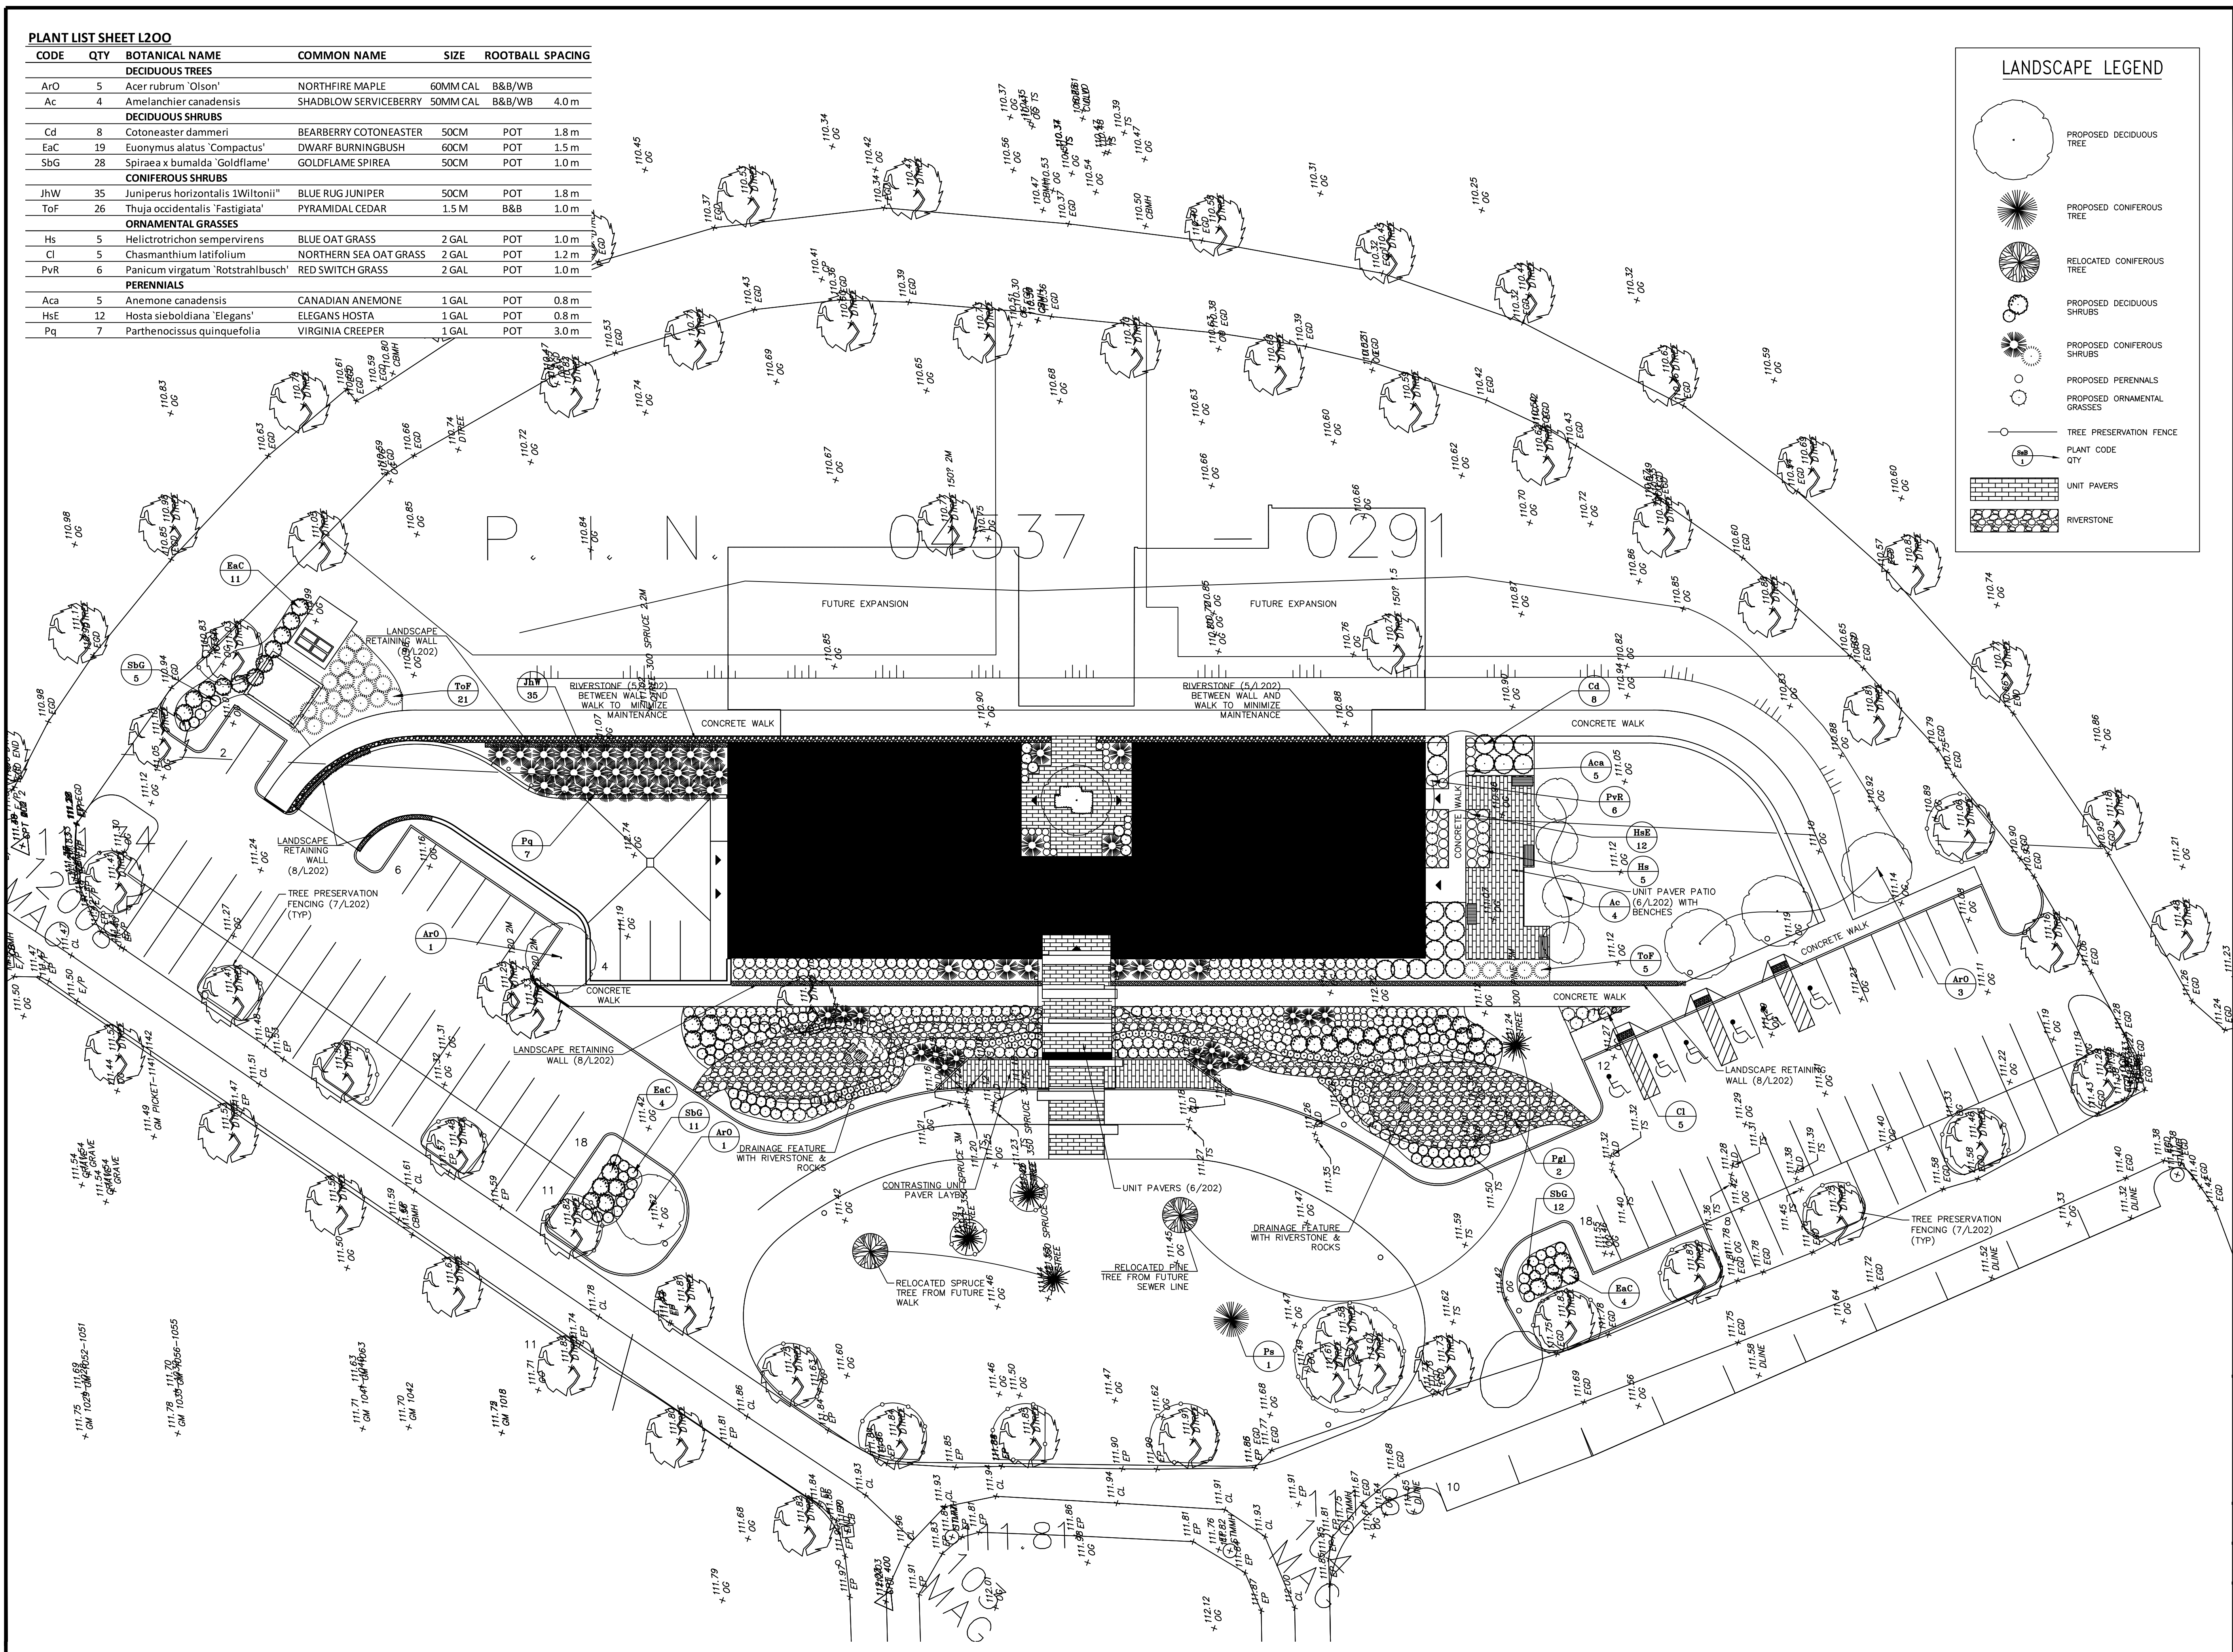


LANDSCAPE LEGEND

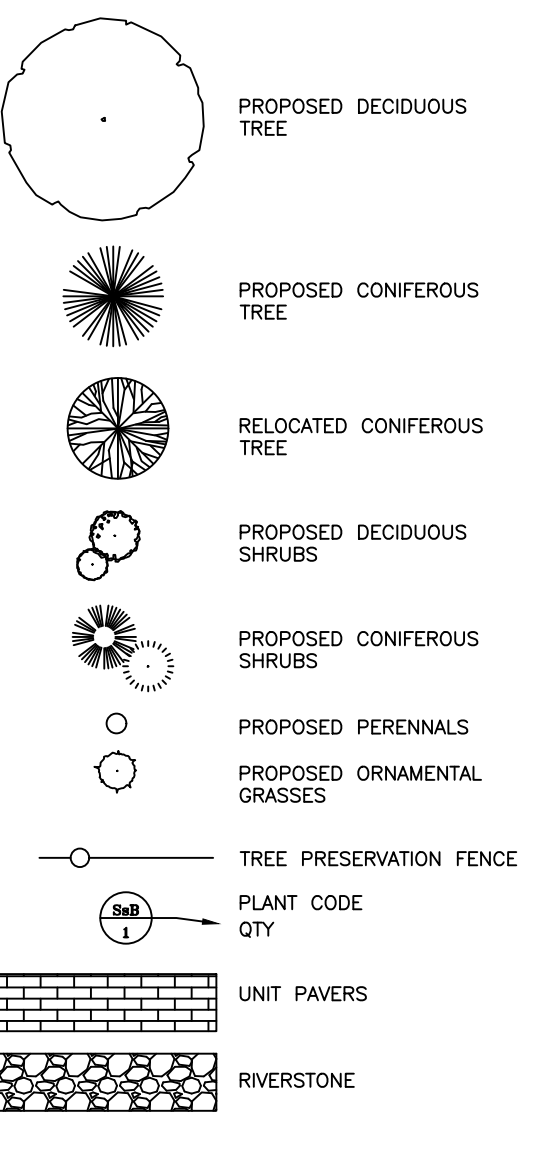

KEY PLAN Scale: n.t.s.

| No. | Date      | Description                        |
|-----|-----------|------------------------------------|
| 4   | 15 JUN 19 | SUBMIT FOR SITE PLAN APPROVAL      |
| 3   | 29 MAY 19 | COORDINATED WITH GRADING/SERVICING |
| 2   | 04 MAR 19 | ISSUED FOR PHASE ONE               |
| 1   | 24 AUG 18 | ISSUED FOR PRICING                 |

Revisions:

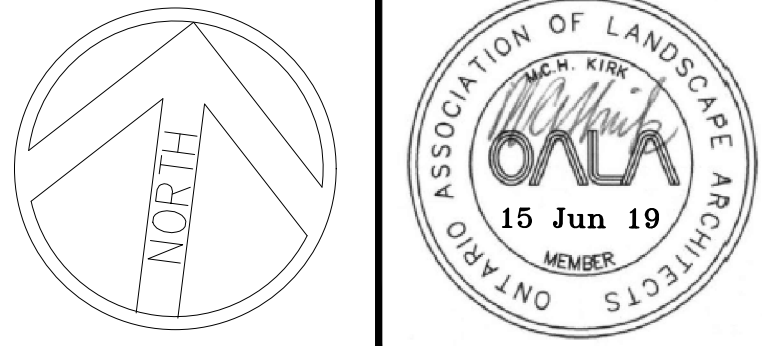

CATHERINE H. KIRK  
Landscape Architect  
1379 CONCESSION 10, FORMOSA, ONT. N0G 1W0  
TEL: (519) 623-9324

Pinecrest  
Remembrance  
Services

HIGHLAND PARK  
CEMETERY  
2037 MCGEE SIDE ROAD  
OTTAWA, ONTARIO

OVERALL  
LANDSCAPE  
PLAN

Scale: 1:250  
Date: 13 MARCH 2018  
Project No.: 201721  
Drawing Number: L200