


APPROVED
By Jeff McEwen at 11:54 am, May 06, 2019

JEFF MCEWEN P.ENG.
MANAGER, DEVELOPMENT REVIEW EAST BRANCH
PLANNING, INFRASTRUCTURE & ECONOMIC
DEVELOPMENT DEPARTMENT, CITY OF OTTAWA

North

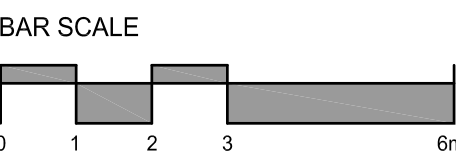

Revisions

No.	By	Description	Date
01	JAS	ISSUED FOR SPA	31 OCT 2018
02	JAS	REVISED FOR SPA	06 FEB 2019
03	JAS	2ND REVISION FOR SPA	20 MAR 2019

CONTROLEX
CORPORATION

100-223 Colonnade Rd South
Ottawa, ON K2E 7K3

Project

RETAIL BUILDING F
1501 INNES ROAD

OTTAWA, ONTARIO

Drawing

BUILDING ELEVATIONS

Scale
1:100

Stamp

Drawn
JAS

Checked



Project No.


Drawing No.

Date


JANUARY 2018

A200


#16736

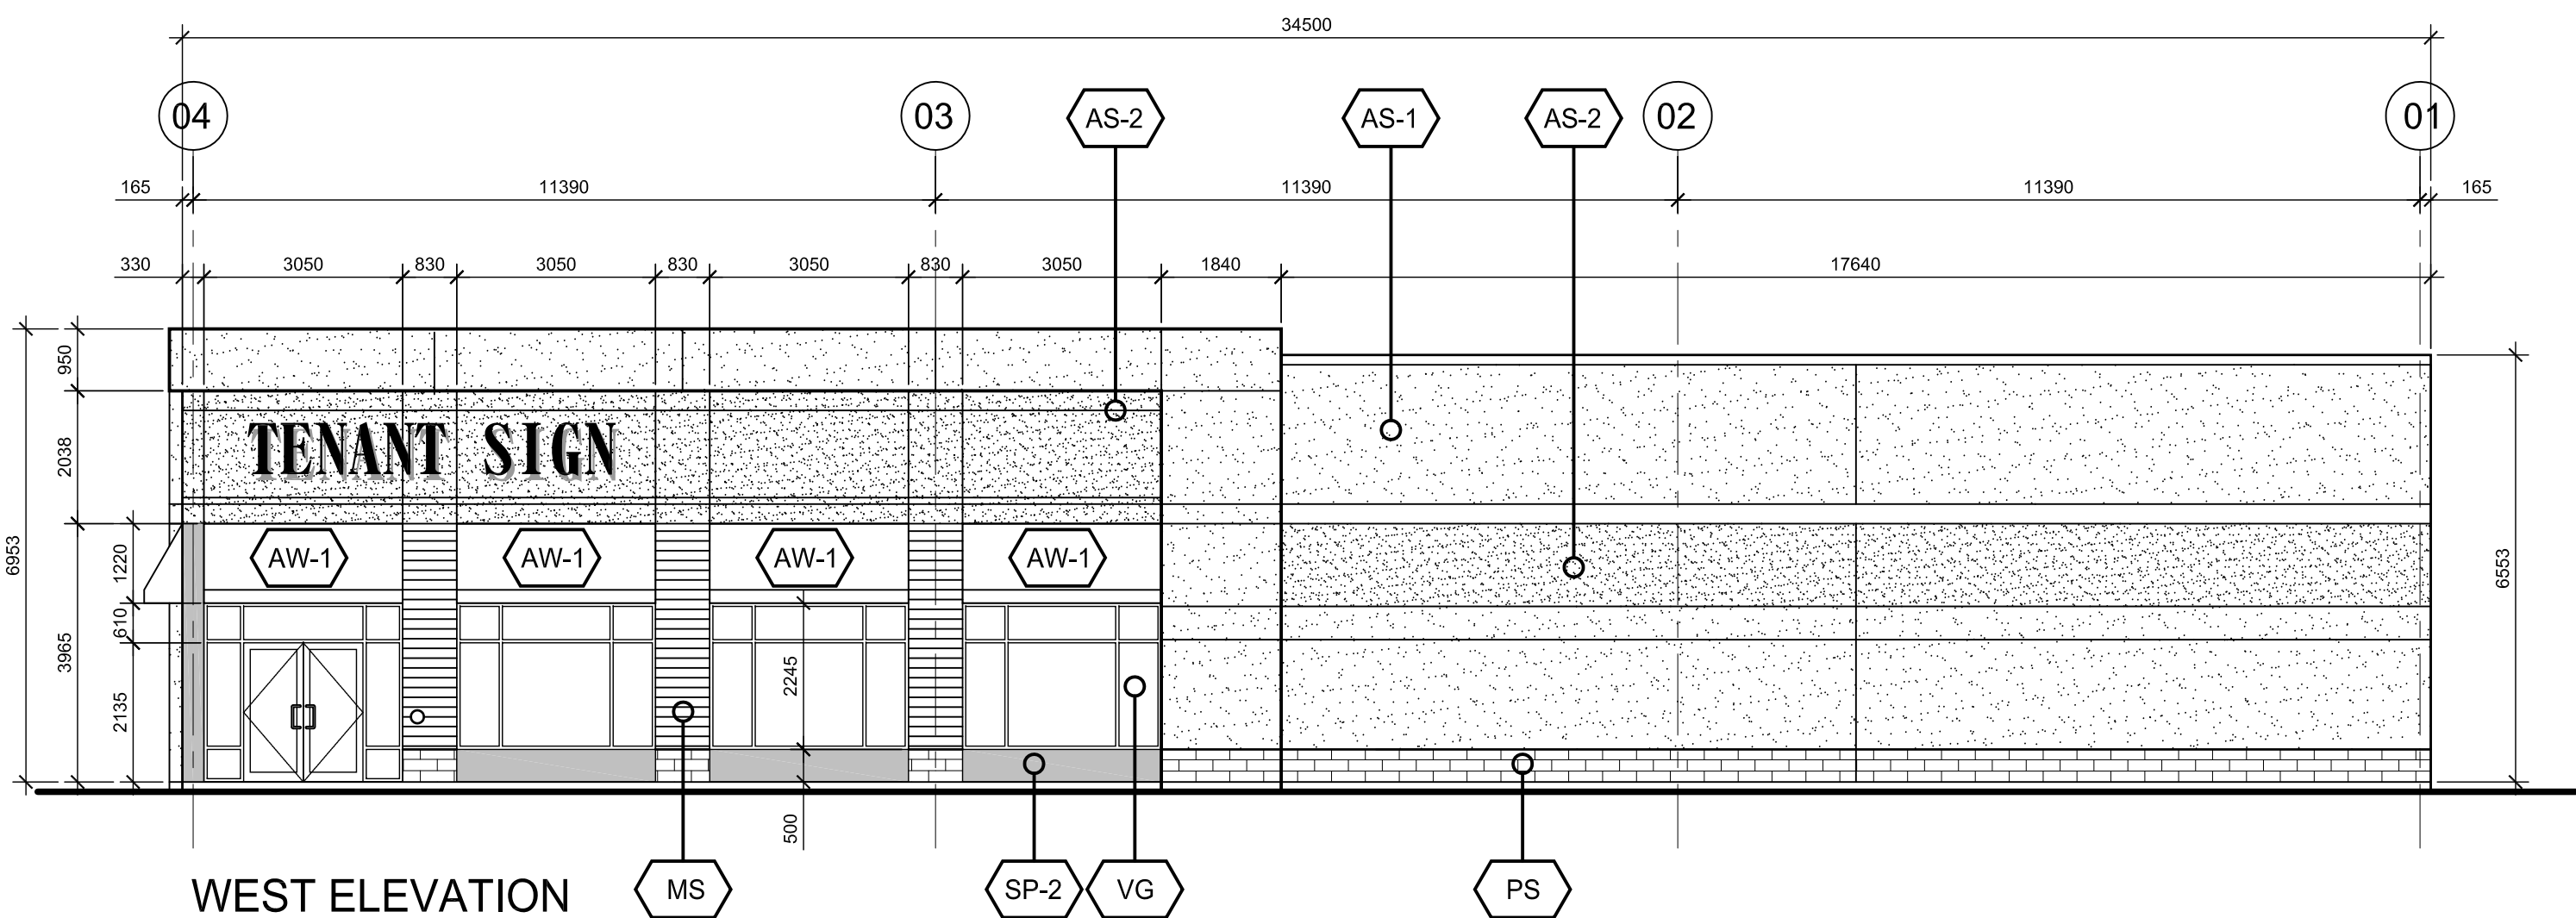


WEST ELEVATION

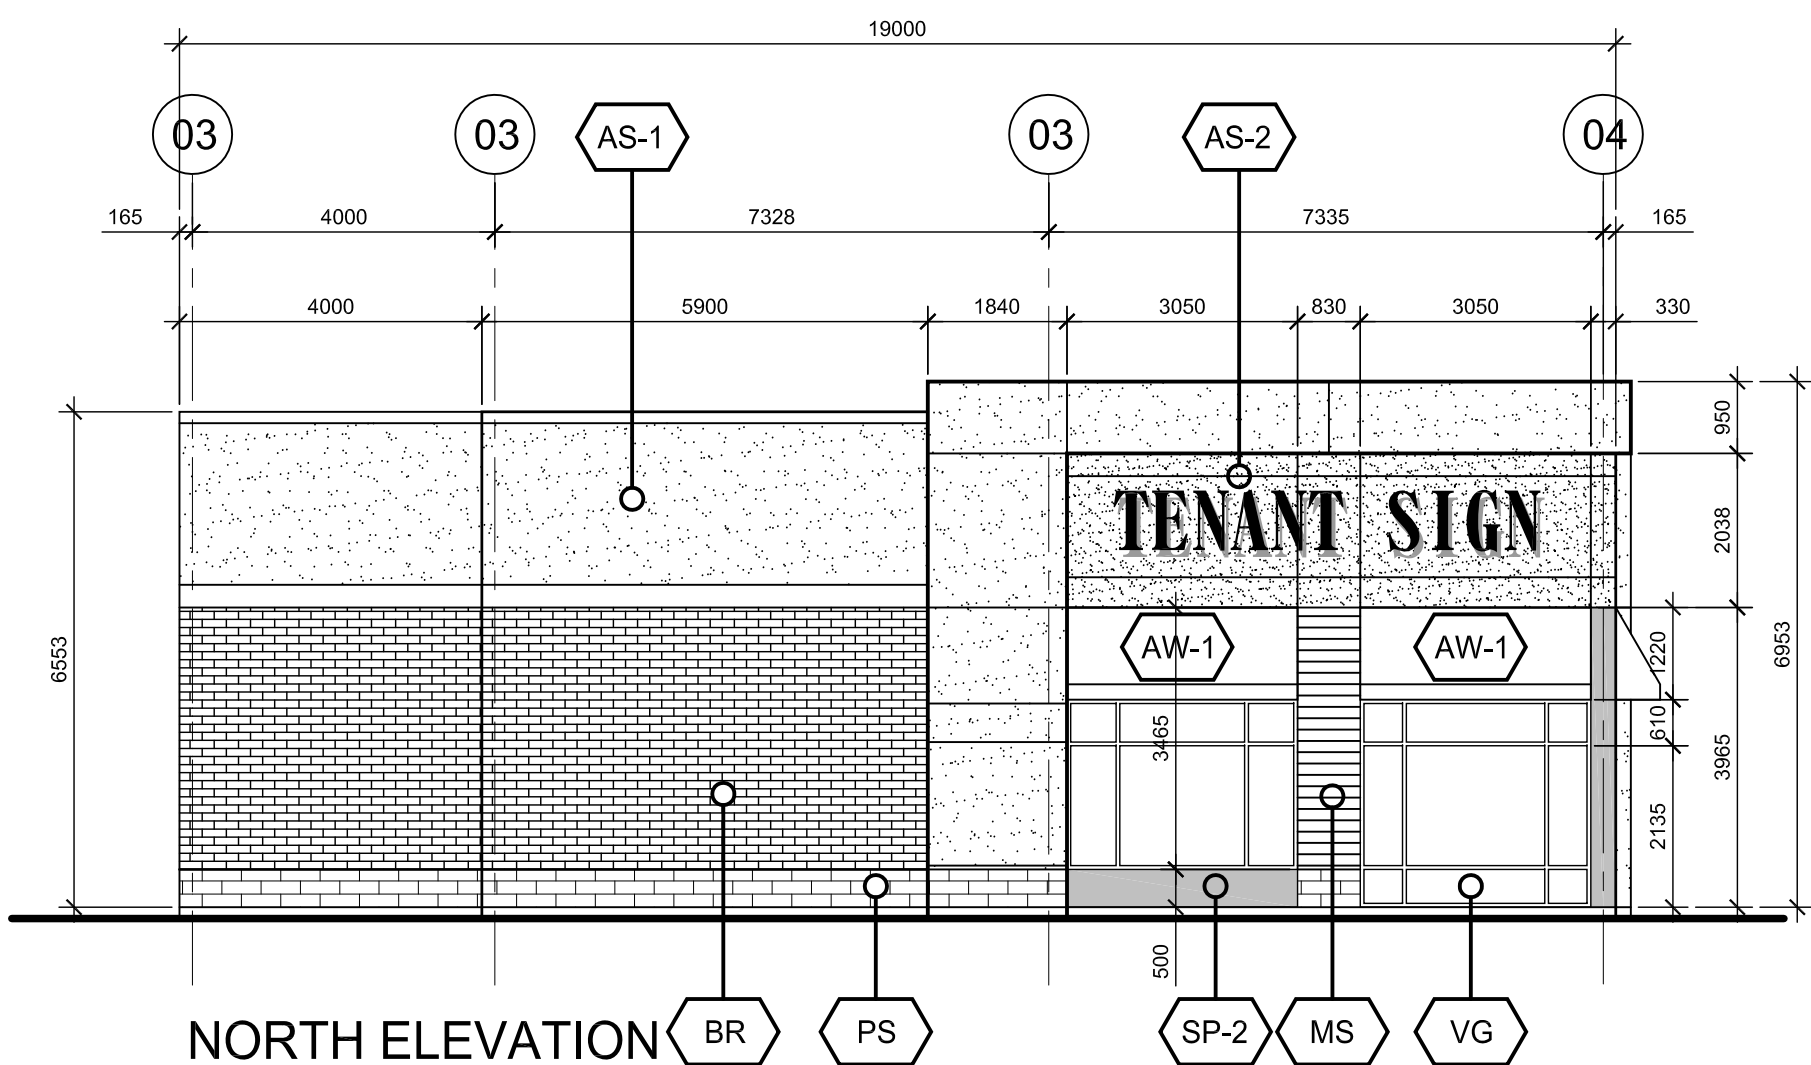

NORTH ELEVATION

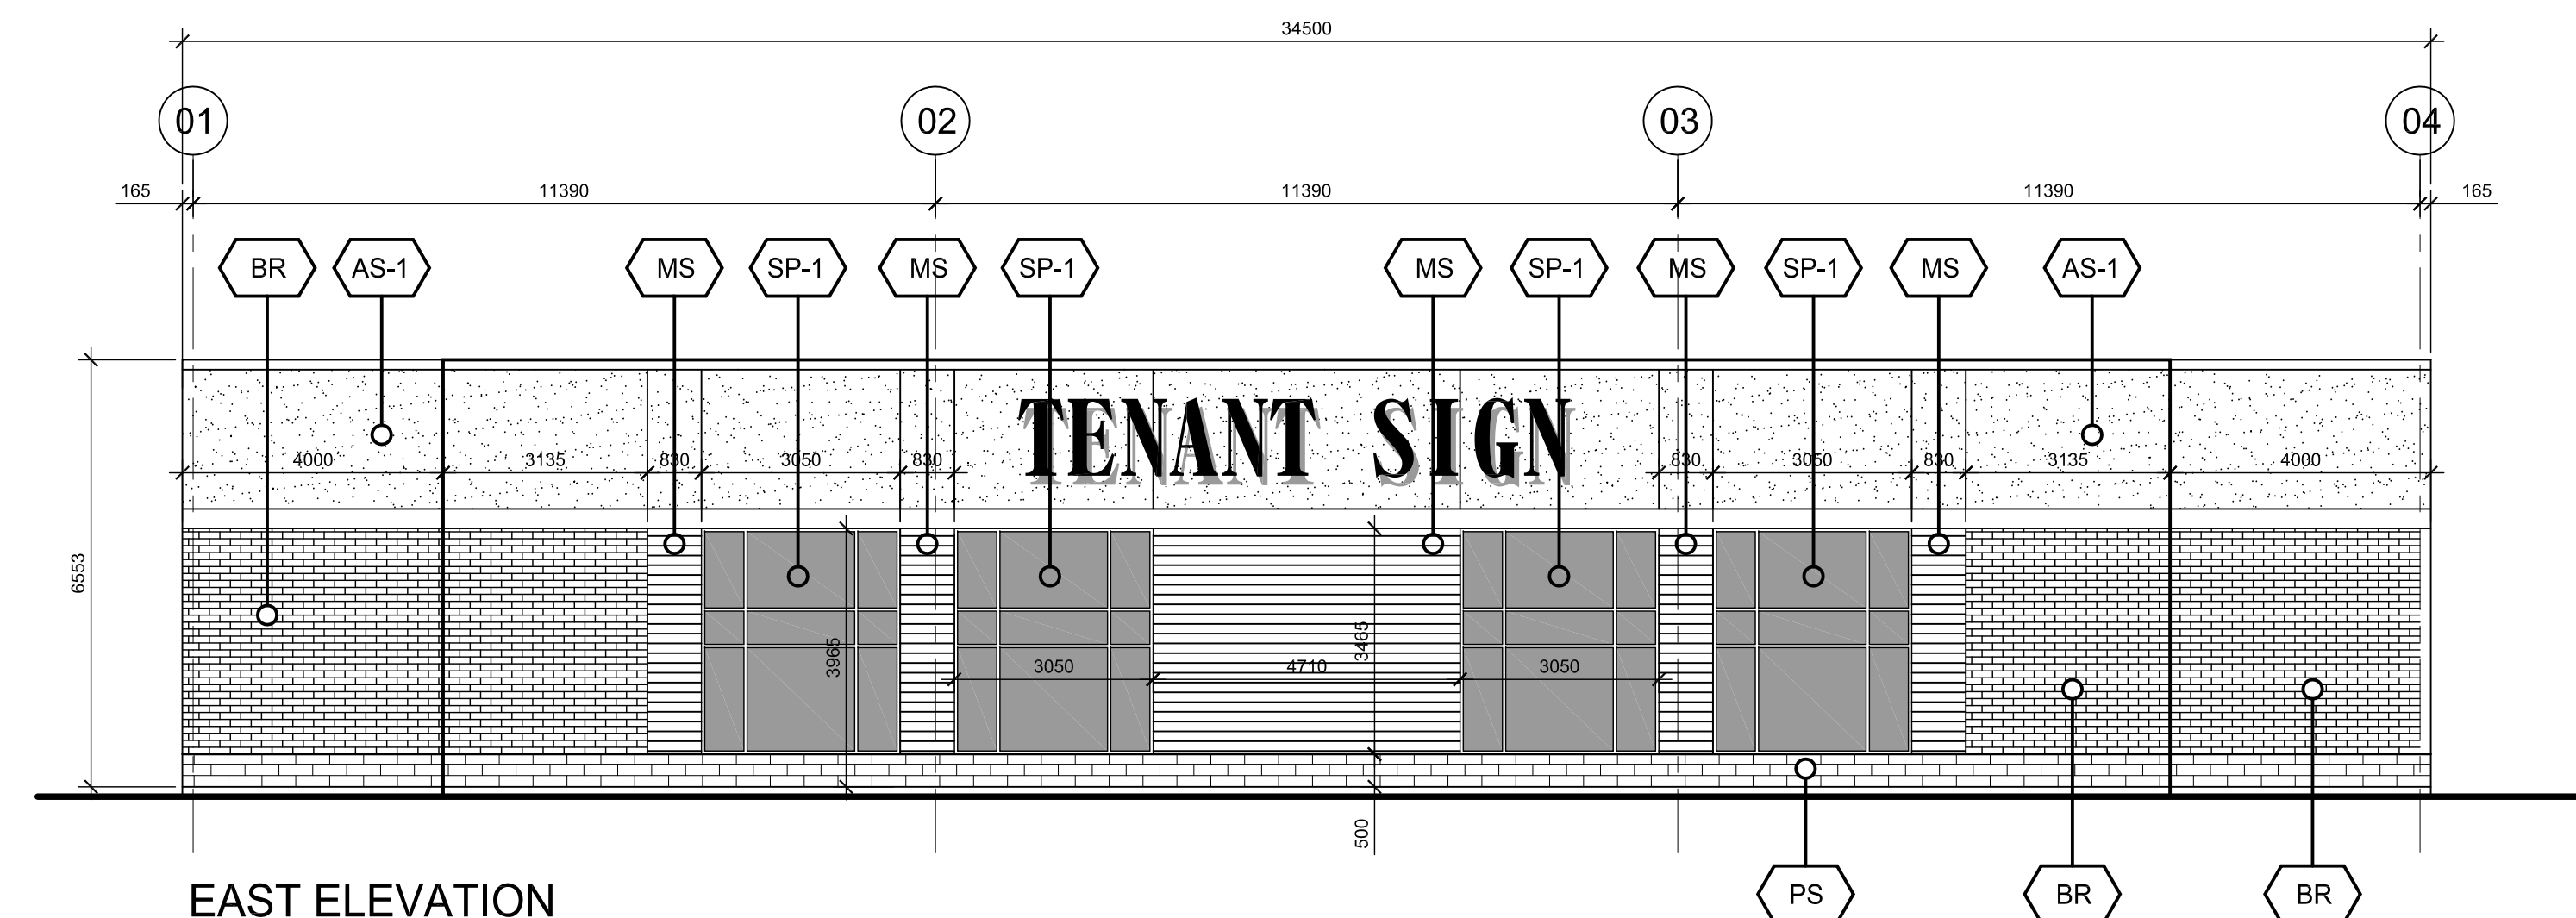

EAST ELEVATION

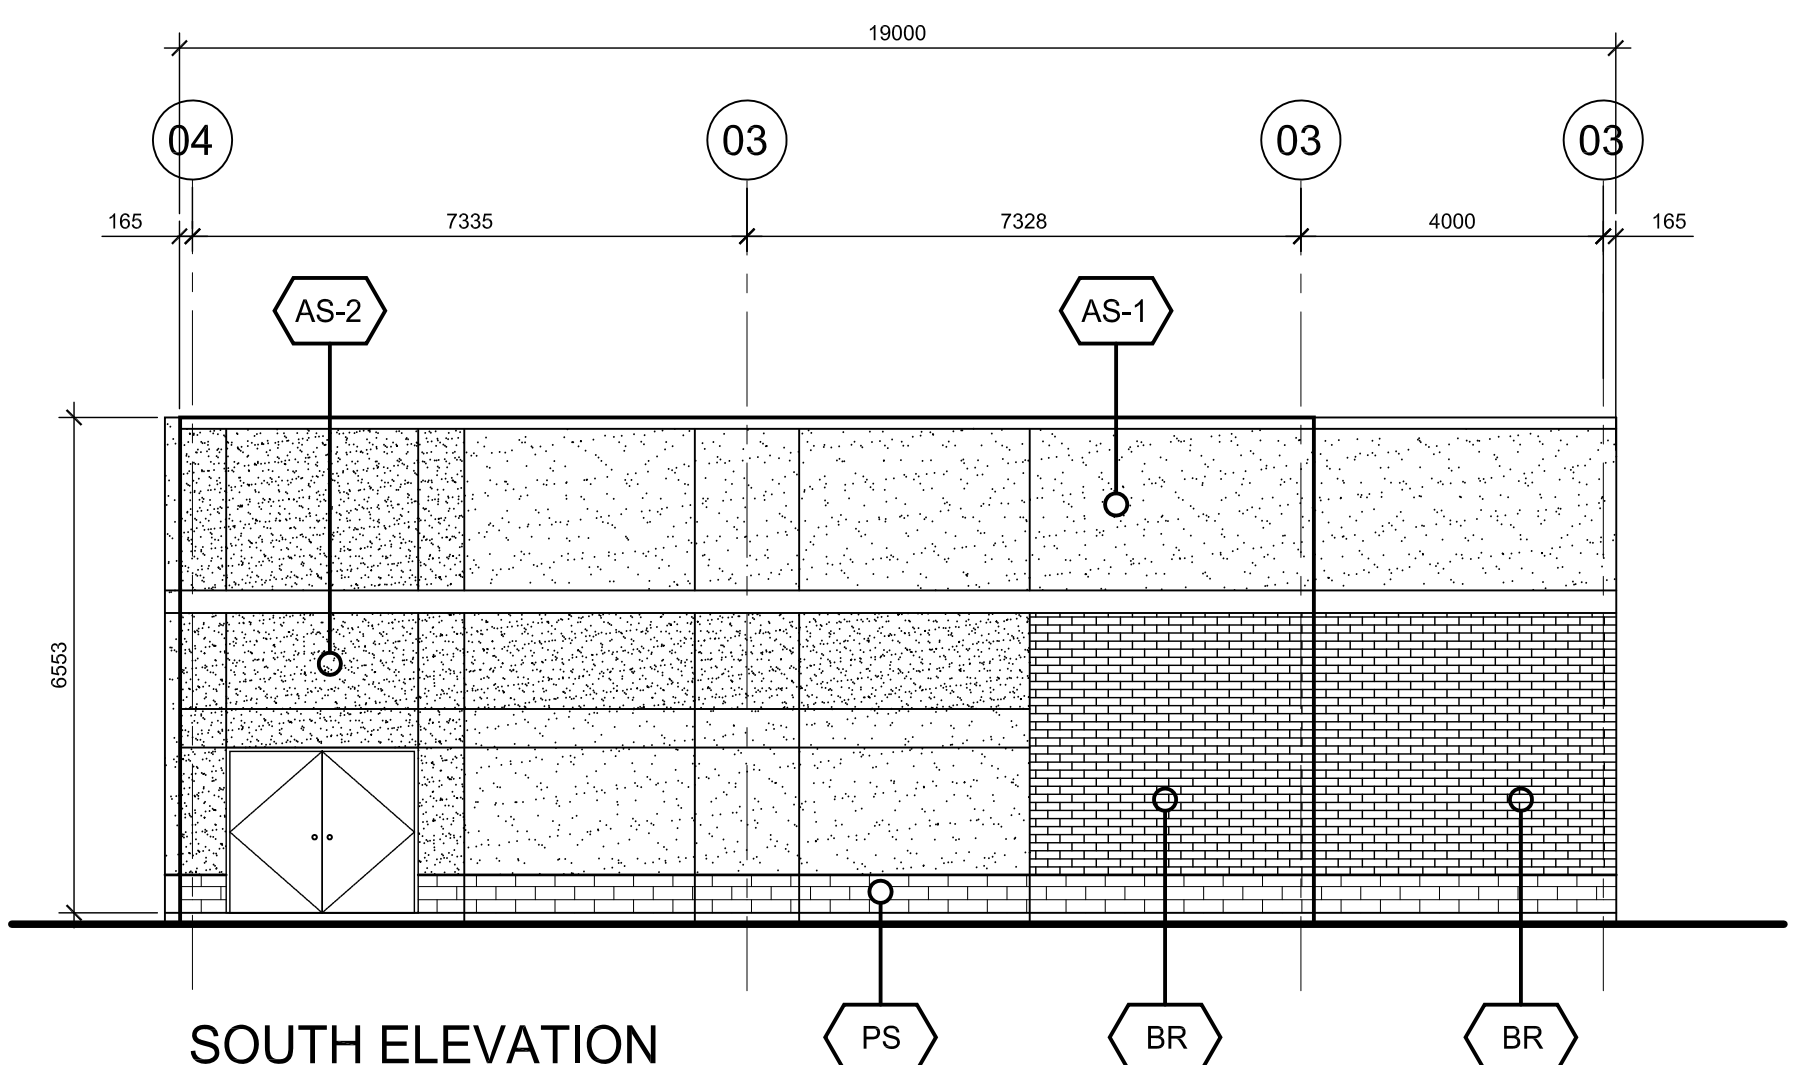

SOUTH ELEVATION

MATERIALS LEGEND

- AS-1 ACRYLIC STUCCO 1 - LIGHT GREY/TAUPE
- AS-2 ACRYLIC STUCCO 2 - DARK GREY/TAUPE
- BR BRICK - BLACK
- MS METAL SIDING - CHARCOAL
- PS PRECAST STONE - GREY
- SP-1 BACK-PAINTED SPANDREL GLASS IN CLEAR ANODIZED ALUMINUM FRAMING - BLACK
- SP-2 CLEAR ANODIZED ALUMINUM SPANDREL PANEL
- VG CLEAR VISION GLASS IN CLEAR ANODIZED ALUMINUM FRAMING
- AW-1 CANVAS AWNING