


SQUADRON
CRESCENT

SQUADRON
CRESCENT

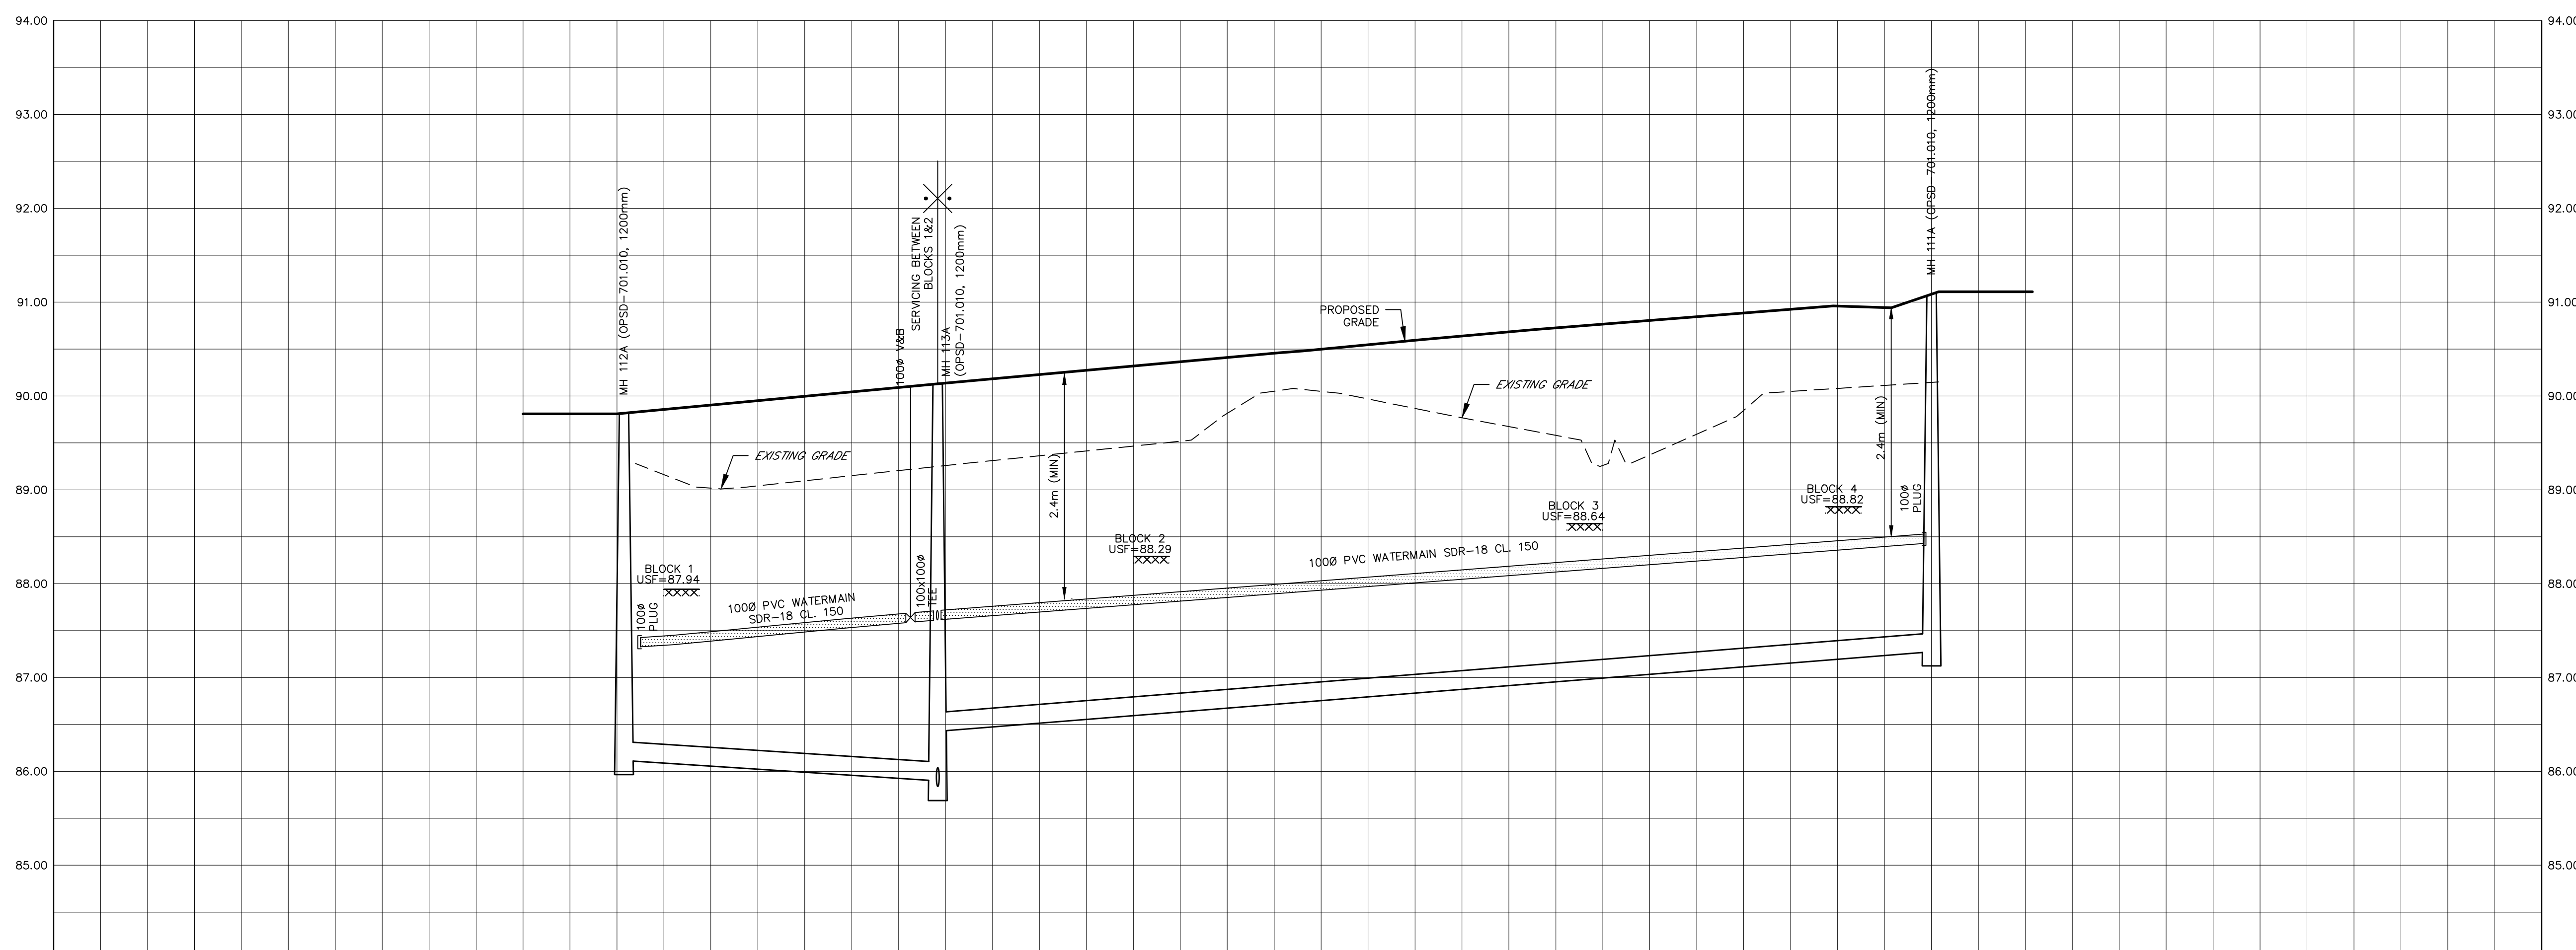

SITE PLAN INFORMATION
SITE PLAN PROVIDED BY KORSIAK URBAN PLANNING
DATED JANUARY 17, 2019

GEOTECHNICAL STUDY
GEOTECHNICAL RECOMMENDATIONS PROVIDED BY PATERSON GROUP INC.
PROJ. NO. PG4064-1
DATED AUGUST 8, 2017

SITE SERVICING AND STORMWATER MANAGEMENT STUDY
SERVICING AND STORMWATER MANAGEMENT RECOMMENDATIONS PROVIDED BY DSEL
PROJ. NO. 17-946
DATED JANUARY 2019

BENCH MARK
ELEVATIONS ARE GEODETIC, REFERRED TO CITY OF OTTAWA VERTICAL BENCHMARK NO. 396
ELEV= 95.06 METERS

| No. | BY | DATE | DESCRIPTION |
|-----|--------|----------|-----------------------------|
| 2 | G.G.G. | 19.06.28 | ISSUED FOR MUNICIPAL REVIEW |
| 1 | S.L.M. | 19.02.01 | ISSUED FOR MUNICIPAL REVIEW |

| | | | | | | | | | |
|----------------------------|------------------------|--|------------------------------------|-----------|---------------------|----------------------------|-----------------|-----------|-----------|
| TOP OF WATERMAIN | 100# PLUG E 87.427 | 100# V&B SERVICING BETWEEN BLOCKS 1&2 MH-113A (OPSD-701.010, 1200mm) E 87.713 | 87.982 | 88.263 | 55.528 100# PLUG | TOP OF WATERMAIN | | | |
| SANITARY INVERT | E 86.116 | 2000 PVC SAN 33.40 @ 0.65% SDR-35 W 85.899 S 85.839 E 86.427 | 2000 PVC SAN 105.85 @ 0.80% SDR-35 | | | W 87.274 | SANITARY INVERT | | |
| STORM INVERT | | | | | | STORM INVERT | | | |
| PROPOSED CENTERLINE GRADES | 89.817 | 90.159 | | | 91.085 | PROPOSED CENTERLINE GRADES | | | |
| CENTERLINE CHAINAGE | 0+000.000 0+000.750 | 0+020.000 | 0+034.161 | 0+040.000 | 0+060.000 | 0+080.000 | 0+100.000 | 0+120.000 | 0+140.000 |

PROJECT No. 17-946

BLK 1 - BLK 4 SERVICES - PLAN & PROFILE
(STA 0+000.00 TO STA 0+140.00)
WATERIDGE - BLOCK 15 © DSEL

MATTAMY HOMES

50 Hines Road, Suite 100
Ottawa, Ontario, K2K 2M5
Tel. (613) 831-5144

DSEL
david schaeffer engineering ltd
SMART SUBDIVISIONS™

120 Iber Road Unit 103
Stittsville, Ontario, K2S 1E9
Tel. (613) 836-0856
Fax. (613) 836-7183
www.DSEL.ca

| | | | | | |
|--------------|-----------------|-------------|--------------|-------------|-----------|
| DRAWN BY: | G.G.G. | CHECKED BY: | S.L.M. | DRAWING NO. | SHEET NO. |
| DESIGNED BY: | G.G.G. | CHECKED BY: | S.L.M. | PP-5 | 8 of 12 |
| SCALE: | H 1:400, V 1:40 | DATE: | JANUARY 2019 | | |