
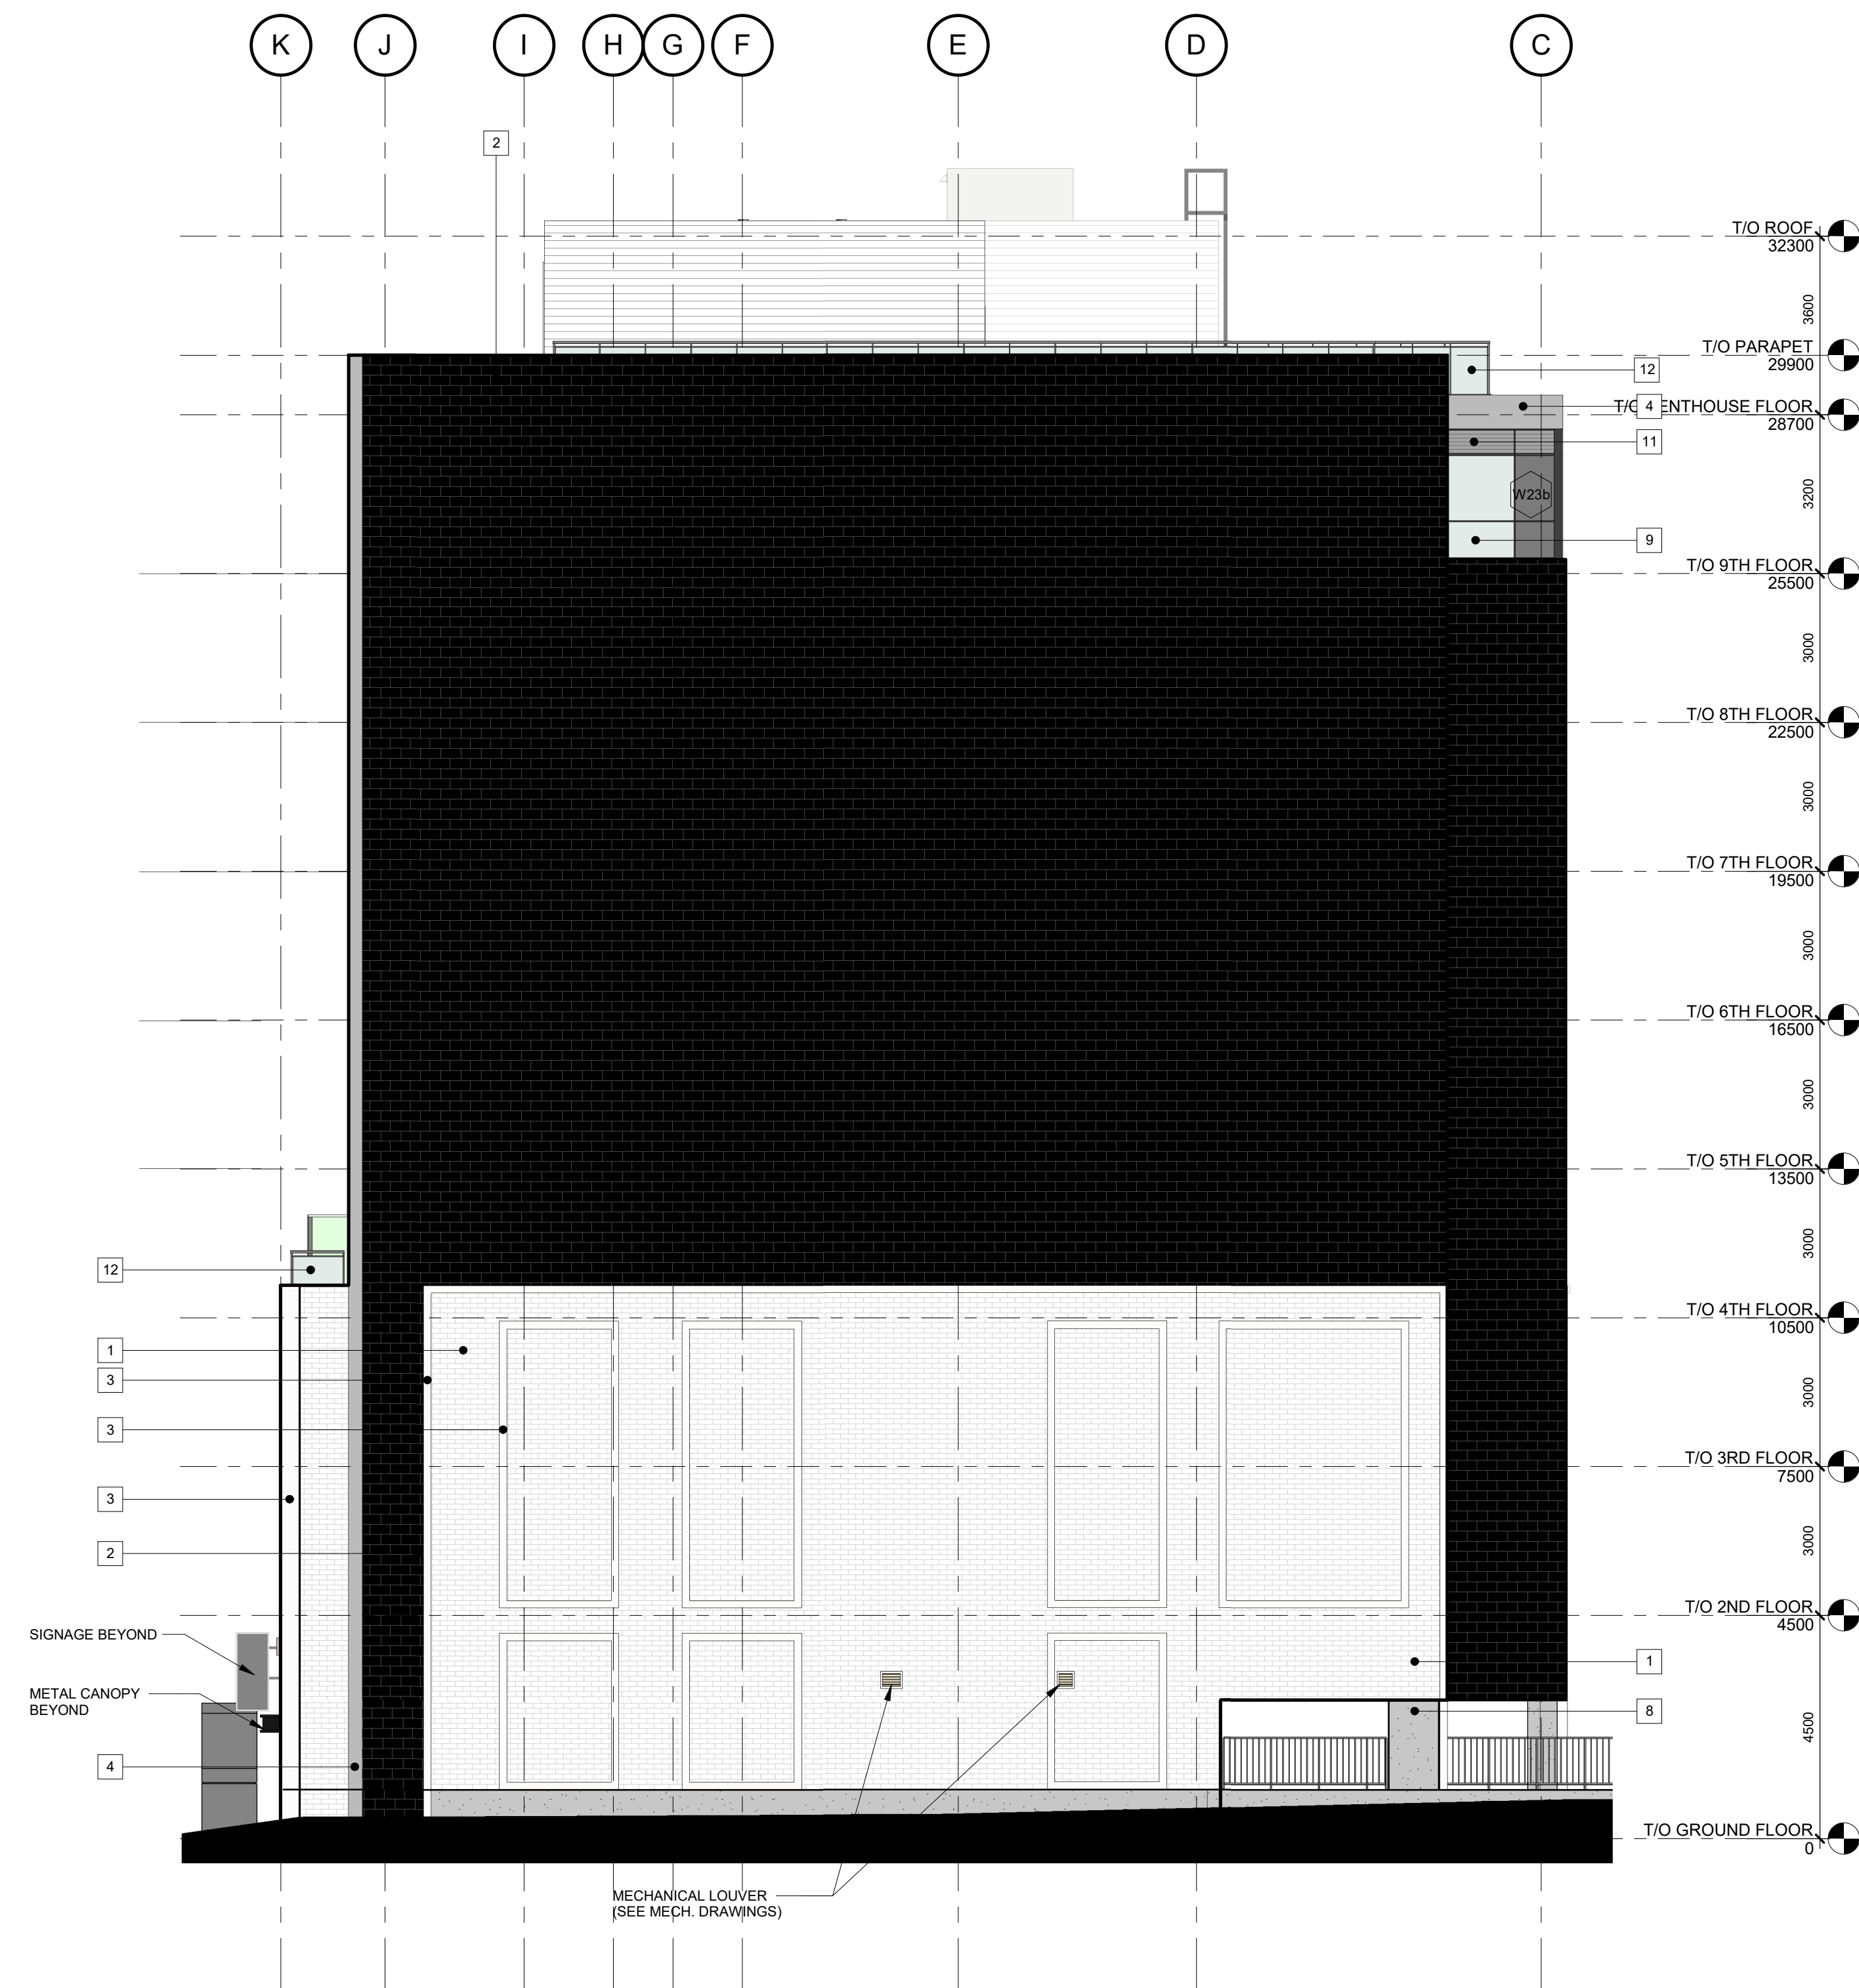


EXTERIOR FINISH LEGEND	
	1 BRICK - COLOUR: RED
	2 BRICK - COLOUR: GREY
	3 PRECAST CONCRETE WALL/WINDOW TRIM
	4 EURAMAX LAB METAL PANELS - COLOUR: GREY
	5 LONGBOARD - COLOUR: DARK CHERRY
	6 HORIZONTAL METAL SIDING - COLOUR: GREY
	7 PAINTED EXPOSED CONCRETE - COLOUR: DARK GREY
	8 EXPOSED CONCRETE
	9 CLEAR DOUBLE GLAZING
	10 SPANDREL PANEL - COLOUR: GREY
	11 PREFINISHED ALUMINUM LOUVER - COLOUR: GREY
	12 ALUMINUM RAILING WITH TRANSPARENT GLAZING
	13 PRECAST CONCRETE WALL BASE

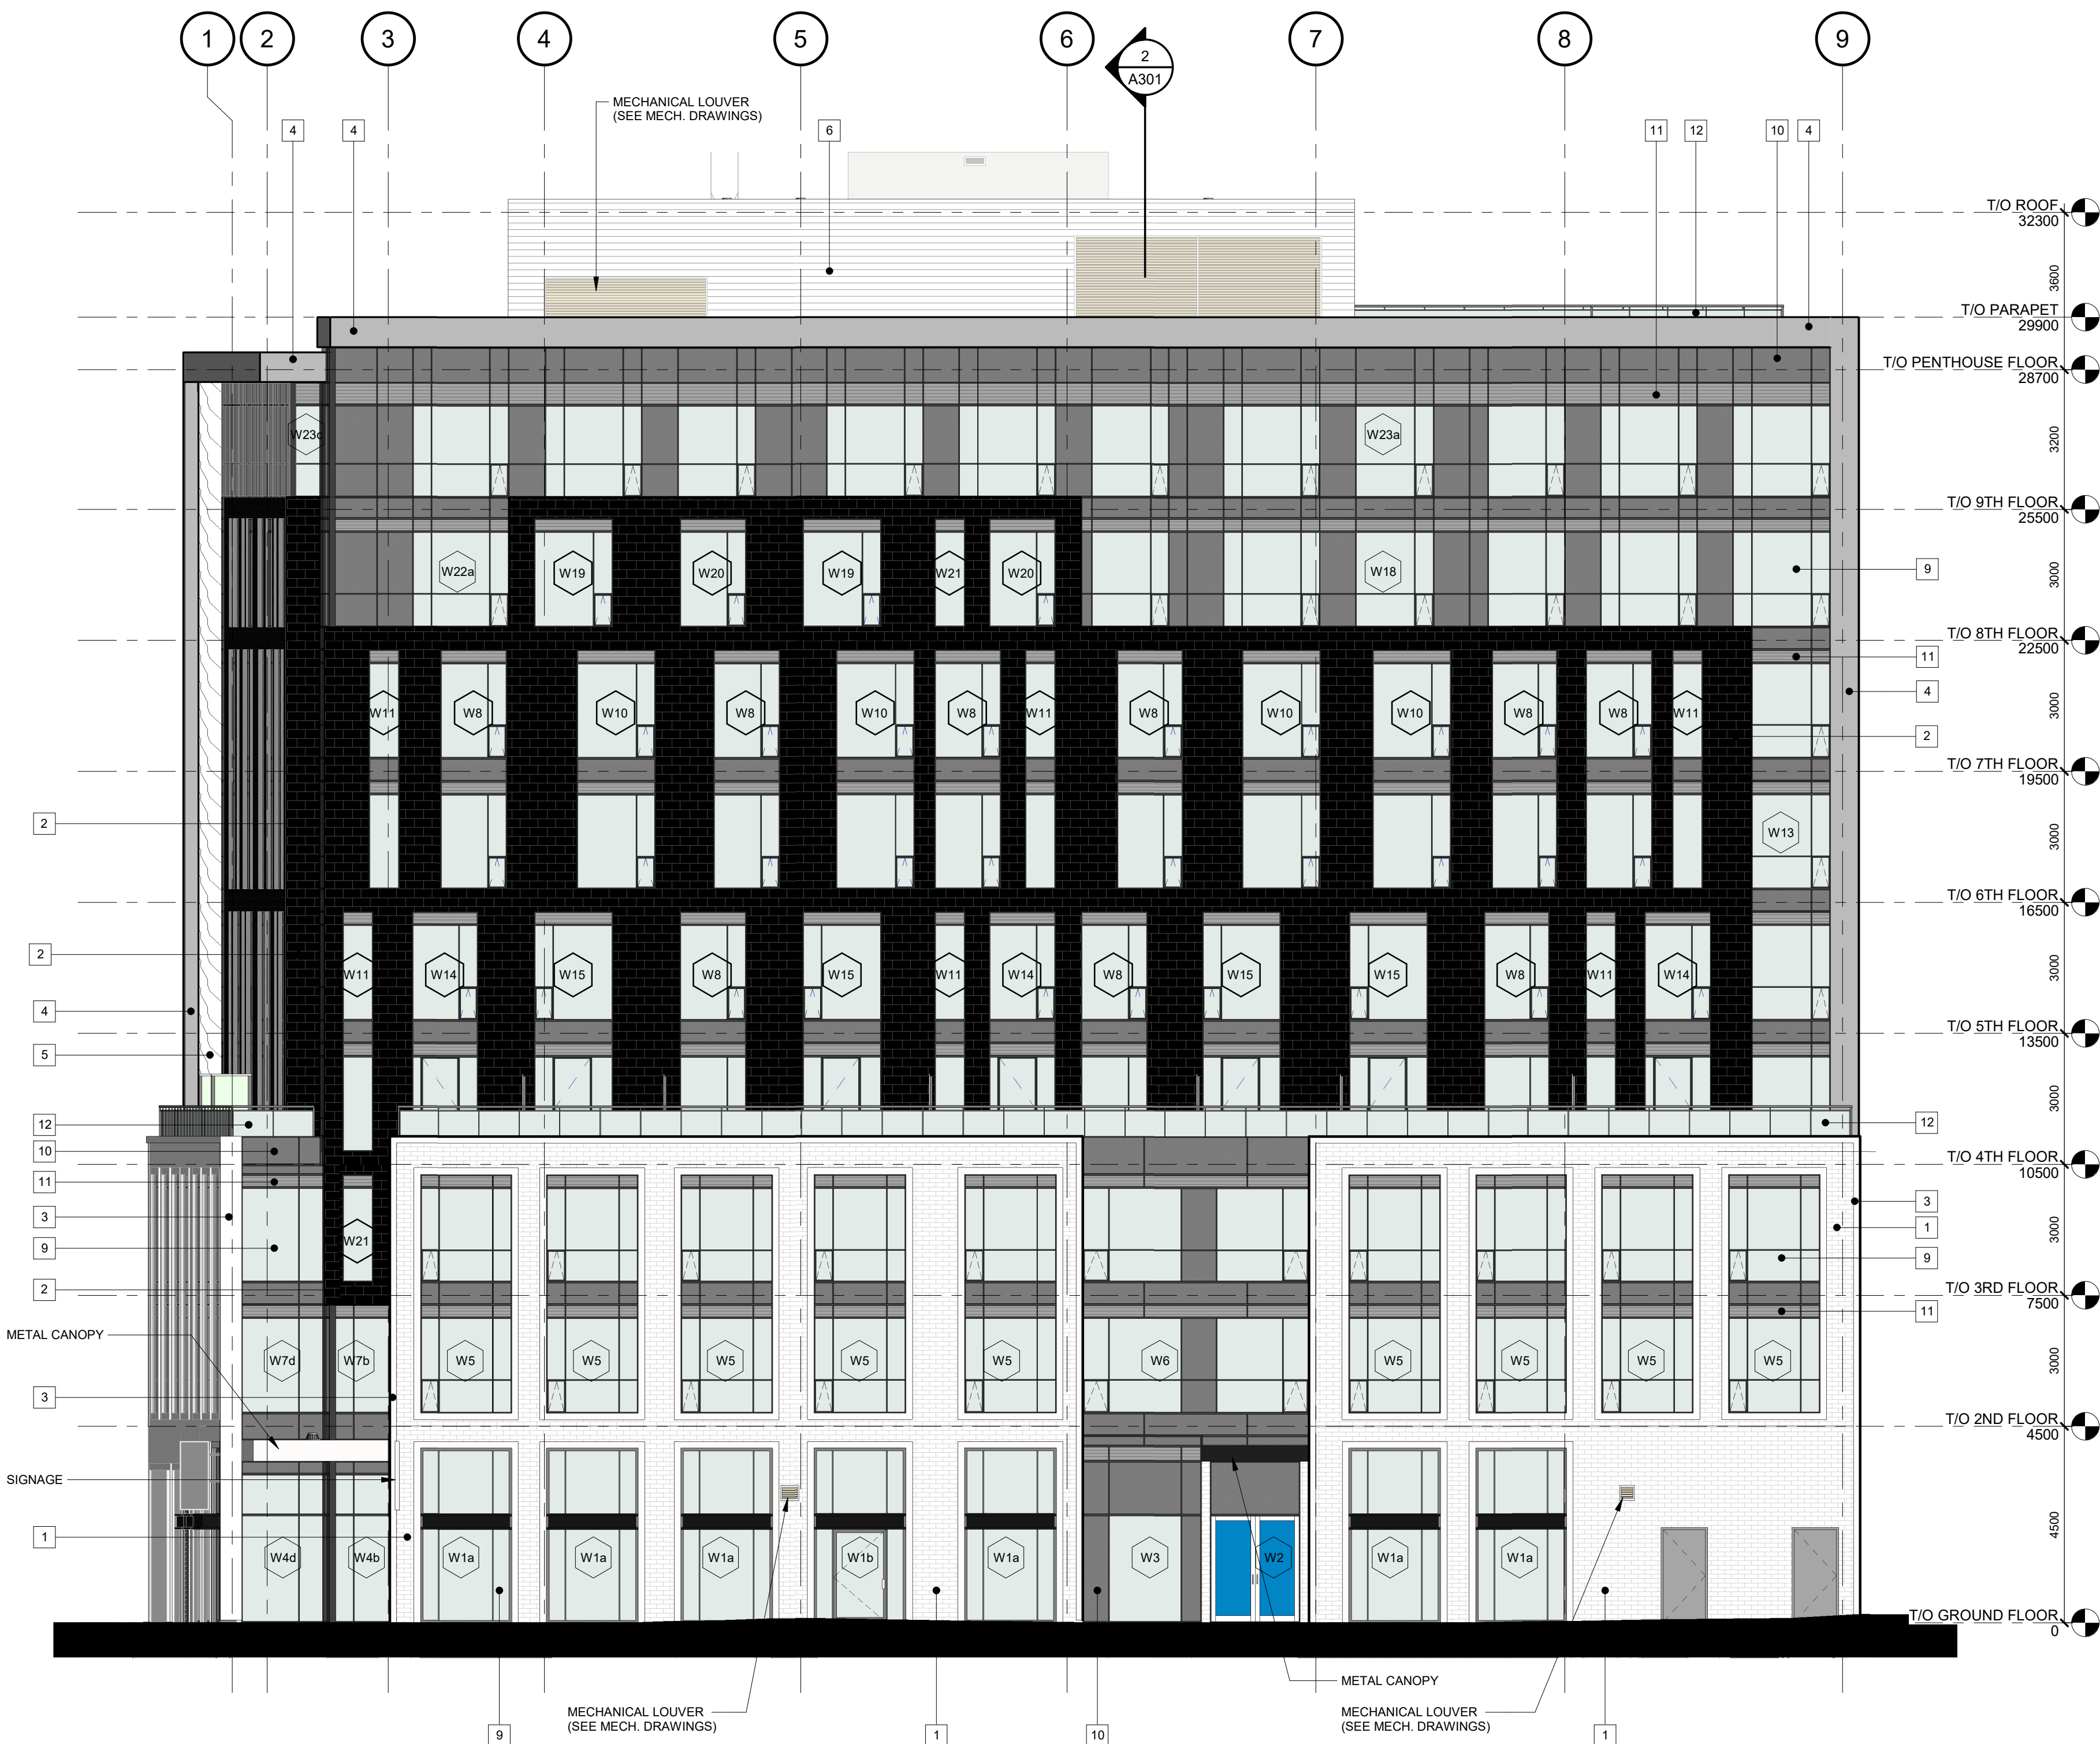

Douglas James

DOUGLAS JAMES, MCIP, RPP
MANAGER, DEVELOPMENT REVIEW - CENTRAL
PLANNING, INFRASTRUCTURE & ECONOMIC
DEVELOPMENT DEPARTMENT, CITY OF OTTAWA

APPROVED
By Jamesdo at 11:11 am, Jun 26, 2019



Chamberlain Architect Services Limited
4671 Palladium Way
Suite 1
Burlington, Ontario L7M 0W9
CANADA
Tel: 905.631.7777
Fax: 905.631.7717
www.chamberlainipd.com

NO.	ISSUED	DATE
1	SITE PLAN APPROVAL	04 JUL 2018
2	SITE PLAN APPROVAL	03 JAN 2019
3	REVIEW	14 FEB 2019
4	SITE PLAN APPROVAL	04 APR 2019
5	PERMIT	10 APR 2019
6	TENDER	27 MAY 2019

DO NOT SCALE DRAWINGS. USE ONLY DRAWINGS
MARKED ISSUED FOR CONSTRUCTION. VERIFY
CONFIGURATIONS AND DIMENSIONS ON SITE BEFORE
BEGINNING WORK. NOTIFY ARCHITECT IMMEDIATELY
OF ANY ERRORS, OMISSIONS OR DISCREPANCIES.
CHAMBERLAIN ARCHITECT SERVICES LIMITED AND
CHAMBERLAIN CONSTRUCTION SERVICES LIMITED
HAVE SIMILAR OWNERSHIP
CHAMBERLAIN ARCHITECT SERVICES LIMITED
HAS COPYRIGHT. CONSTRUCTING A SUBSTANTIALLY
SIMILAR BUILDING WITHOUT PERMISSION MAY
INFRINGE THE COPYRIGHT OWNER'S RIGHTS.
MAKING MINOR CHANGES TO A PLAN DOES NOT
NECESSARILY AVOID COPYRIGHT INFRINGEMENT.
INNOCENT INFRINGEMENT IS NOT A DEFENSE TO
COPYRIGHT INFRINGEMENT. ©

CLIENT
CHENIER DEVELOPMENT
CORP.
CHENIER

SEAL

PROJECT

RIDEAU
REDEVELOPMENT
PROJECT

541-545 RIDEAU
OTTAWA, ON

SHEET NAME

EXTERIOR
ELEVATION II

START DATE
20 JULY 2018

DRAWN BY
A.F.

CHECKED BY
S.M.

SCALE
1 : 100

PROJECT NO.
117092

DRAWING

A202

17746