


1 LANDSCAPE PLAN
L.1 SCALE 1:300


EXISTING TREE LIST						
KEY	QTY.	BOTANICAL NAME	COMMON NAME	SIZE	CONDITION	REMARKS
TREES						
TO	*	<i>Thuja occidentalis</i>	Eastern White Cedar	100-200mm DBH	Good	See Plan

*DENOTES NUMEROUS


PROPOSED PLANT LIST						
KEY	QTY.	BOTANICAL NAME	COMMON NAME	SIZE	CONDITION	REMARKS
TREES						
FM	6	<i>Acer x freemanii</i>	Freeman's Maple	60mm ø	B&B	
HL	4	<i>Celtis occidentalis</i>	Hackberry	60mm ø	B&B	
HL	3	<i>Gleditsia tricanthos</i>	Honey Locust	60mm ø	B&B	
MM	5	<i>Malus 'Makamik'</i>	Makamik Crabapple	60mm ø	B&B	
MP	5	<i>Malus 'Profusion'</i>	Profusion Crabapple	60mm ø	B&B	
PP	1	<i>Picea pungens</i>	Colorado Spruce	1.8m Ht.	B&B	
SB	6	<i>Amelanchier canadensis</i>	Serviceberry	60mm ø	B&B	
WS	1	<i>Picea glauca</i>	White Spruce	1.8m Ht.	B&B	
SHRUBS						
AH	32	<i>Hydrangea arborescens</i>	Annabelle Hydrangea	3 gal. pot	Potted	800 mm o.c.
FS	29	<i>Rhus aromatica 'Gro-Low'</i>	Gro-Low Fragrant Sumac	600 mm ht.	Potted	800 mm o.c.
NB	19	<i>Physocarpus opulifolius 'Little Devil'</i>	Little Devil Ninebark	600 mm ht.	Potted	800 mm o.c.
RR	45	<i>Rosa rugosa</i>	Rugosa rose	600 mm ht.	Potted	1000 mm o.c.
SS	34	<i>Sorbaria sorbifolia</i>	Ural False Spirea	800mm spr.	Potted	1000 mm o.c.
ORNAMENTAL GRASSES						
KF	49	<i>Calamagrostis 'Karl Foerster'</i>	Karl Foerster Grass	250mm pot	Potted	800 mm o.c.

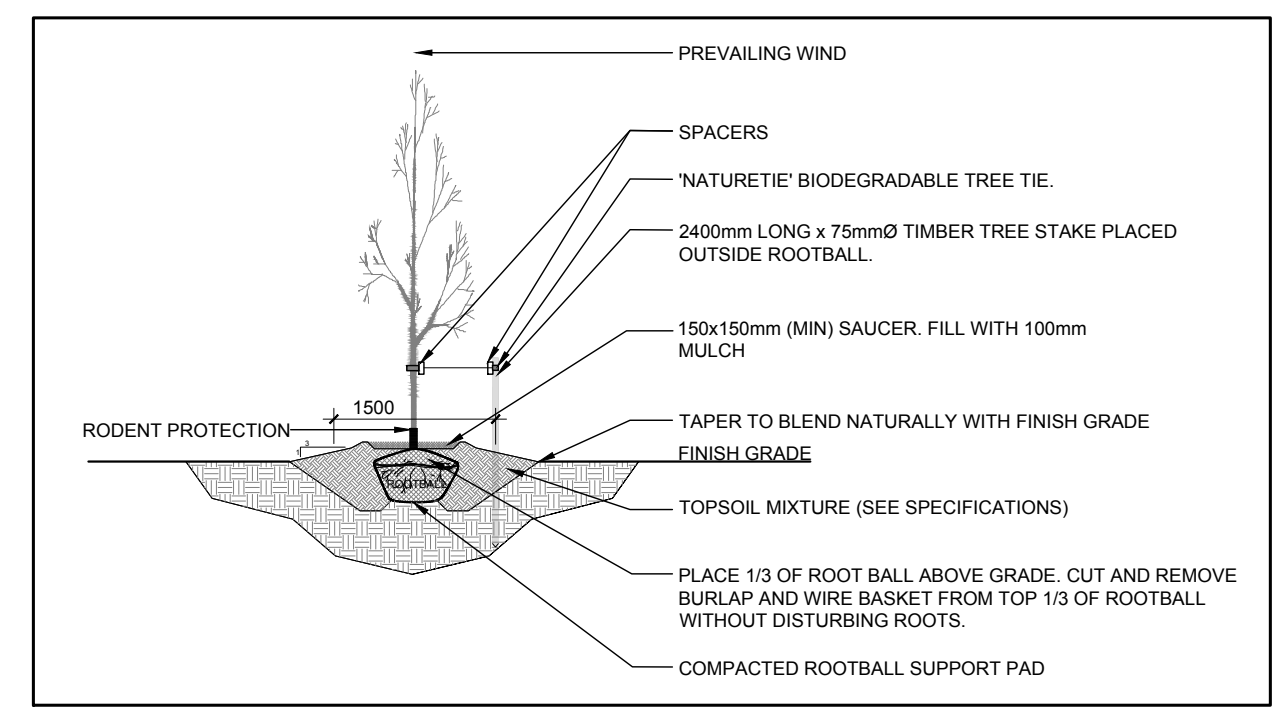

2 DECIDUOUS TREE PLANTING
L.1 SCALE: NTS

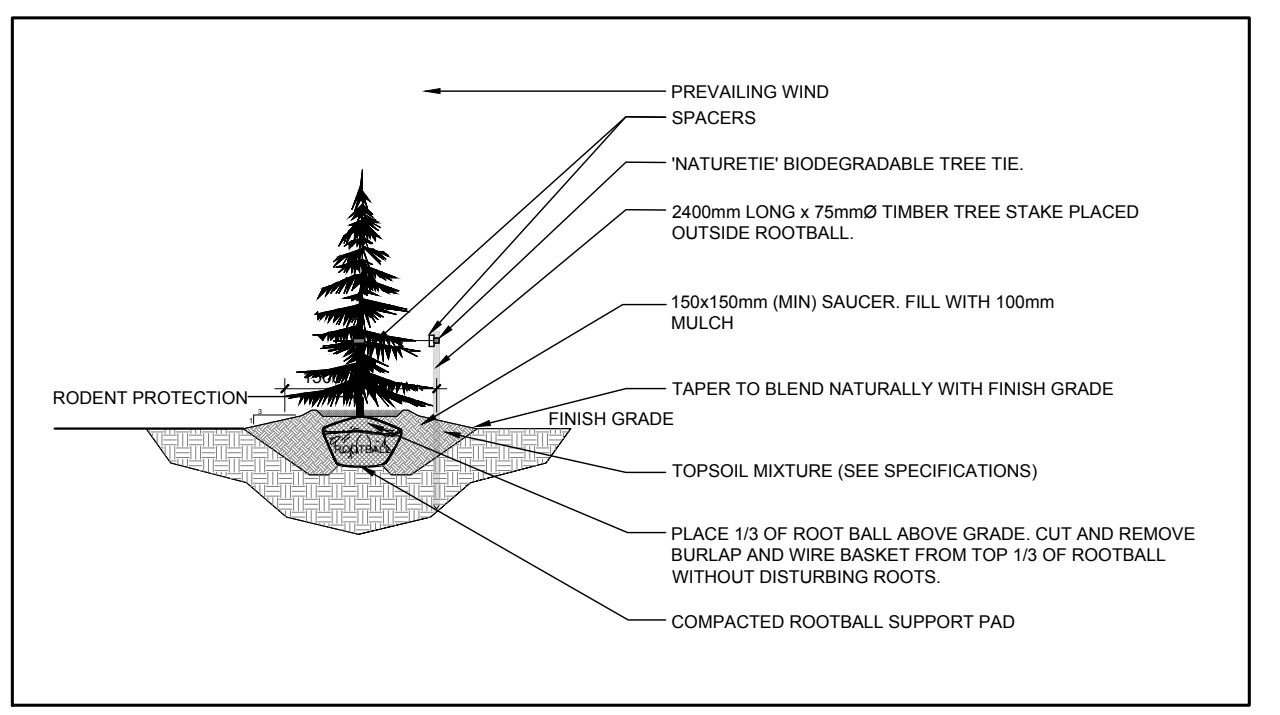

3 CONIFEROUS TREE PLANTING
L.1 SCALE: NTS

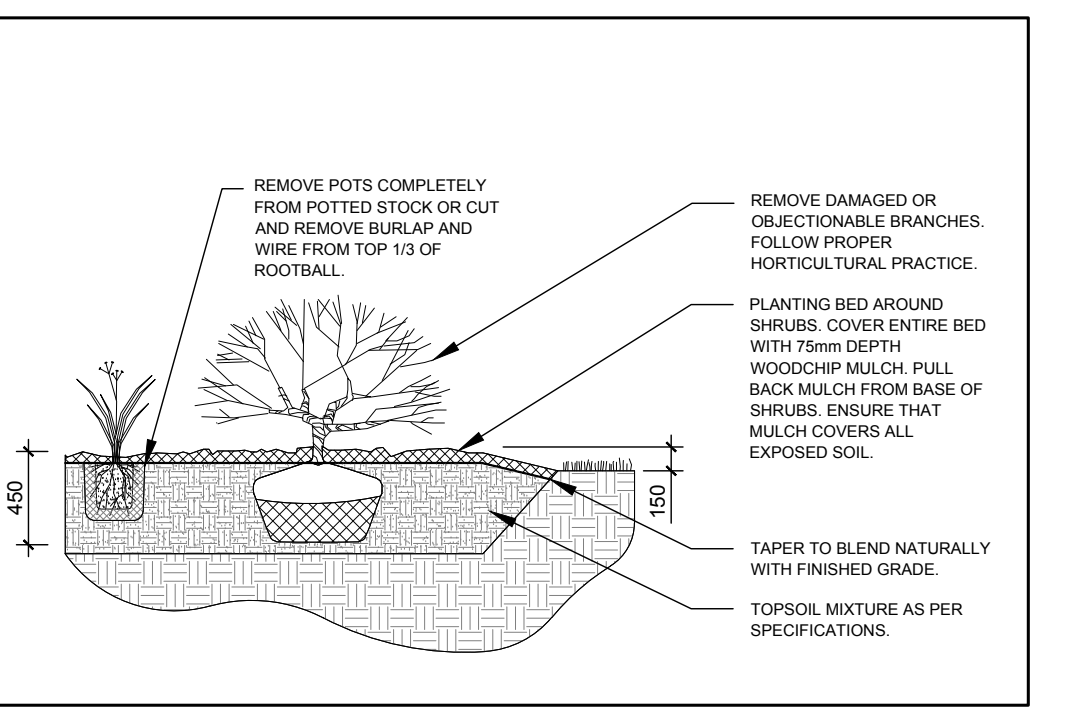

4 SHRUB / ORNAMENTAL GRASS PLANTING
L.1 SCALE: NTS

CLIENT: **HAZELDEAN CROSSING INC.**

CONSULTANTS:

ARCHITECTS: Roderick Lahey Architect Inc.
66 Booth St. Ottawa, ON K1S 3J8
Tel: (613) 241-8822

SURVEYORS: Fairhall, Moffet and Woodland Ltd.
600 Terry Fox Drive, Ottawa, ON K2L 6K6
Tel: (613) 591-2000

CIVIL ENGINEERS: EXP Services Inc.
2650 Queenstown Drive, Ottawa, ON K2B 8H6
Tel: (613) 688-1999

LEGEND:

- PROPOSED DECIDUOUS TREE
- PROPOSED CONIFEROUS TREE
- PROPOSED SHRUBS / ORNAMENTAL GRASSES
- PROPOSED RIVERSTONE
- PROPOSED SODDED GRASS AREA
- EXISTING HEDGE TO REMAIN

No.	Issue	Date	DR	CK
2	RE-ISSUED FOR SITE PLAN CONTROL	05/29/2019	ML	JL
1	ISSUED FOR SITE PLAN CONTROL	05/24/2019	ML	JL

JAMES B. LENNOX & ASSOCIATES INC. ARCHITECTS
3332 CARLING AVE. OTTAWA, ONTARIO K2H 5A8
Tel: (613) 722-5168 Fax: (613) 343-3942

PROJECT: HAZELDEAN ROAD RESIDENTIAL DEVELOPMENT
5924 & 5938 HAZELDEAN ROAD, OTTAWA ON

DRAWING: LANDSCAPE PLAN

STAMP: ASSOCIATION OF LANDSCAPE ARCHITECTS OF ONTARIO

SCALE: AS SHOWN

START DATE: MARCH 2019

PROJECT NO.: 19-MIS-1939

PROJECT NORTH

DRAWING NO.: **L.1**

PLOT SIZE ARCH-D