

GENERAL NOTES:

CONTRACTOR TO COORDINATE WITH MANUFACTURER'S SPECIFICATIONS AND INSTALLATIONS GUIDELINES FOR ALL MATERIAL SEALINGS, TRANSITIONS, SEPARATIONS, FLASHING DETAILS, CONNECTIONS, ANCHORAGES, ETC. CONTRACTOR TO PROVIDE DETAIL DRAWINGS OR MOCK-UP FOR ARCHITECT'S REVIEW AND APPROVAL FOR ALL SPECIAL CONDITIONS NOT SHOWN IN THE CONTRACT DOCUMENTS.

KEYNOTES:

- 1 ASPHALT SHINGLES
- 2 PREFINISHED METAL FASCIA
- 3 PRECAST CONCRETE STAIRS
- 4 SLOPED ROOF
- 5 CANOPY ROOF
- 6 LANDSCAPING RETAINING WALL

EXTERIOR MATERIALS LEGEND

HATCH PATTERNS SHOWN ARE FOR GRAPHIC PURPOSES ONLY AND SHOULD BE COORDINATED WITH ACTUAL SPECIFIED MATERIALS.

HATCH	SYMBOL	DESCRIPTION
	VS	VINYL SIDING MANUFACTURER: COLOUR: LIGHT GREY
	MC	PREFINISHED METAL CLADDING MANUFACTURER: COLOUR: RED
	MF	PREFINISHED METAL FLASHING MANUFACTURER: COLOUR: CHARCOAL GREY
	CB	CEMENT BOARD ACCENT PANEL MANUFACTURER: COLOUR: CHARCOAL GREY
	AS	ASPHALT SHINGLES MANUFACTURER: COLOUR: CHARCOAL GREY



STAMP

2 2019/06/27 ISSUED FOR SITE PLAN CONTROL
 1 2019/06/06 ISSUED FOR REVIEW

REV DATE ISSUE

NOTE
 1. OWNERSHIP OF THE COPYRIGHT OF THE DESIGN AND THE WORKS EXECUTED FROM THE DESIGN REMAINS WITH CSV ARCHITECTS, AND MAY NOT BE REPRODUCED IN ANY FORM WITHOUT THE WRITTEN CONSENT OF CSV ARCHITECTS.
 2. THE DRAWINGS, PRESENTATIONS AND SPECIFICATIONS AS INSTRUMENTS OF SERVICE ARE AND SHALL REMAIN THE PROPERTY OF CSV ARCHITECTS. THEY ARE NOT TO BE USED BY THE CLIENT ON OTHER PROJECTS OR ON EXTENSIONS TO THIS PROJECT WITHOUT THE WRITTEN CONSENT OF CSV ARCHITECTS.
 3. THIS DRAWING IS TO BE READ IN CONJUNCTION WITH ALL OTHER PROJECT DRAWINGS AND SPECIFICATIONS.
 4. DO NOT SCALE DRAWINGS. CONTRACTOR SHALL BE RESPONSIBLE TO VERIFY DIMENSIONS ON SITE.
 5. ALL WORK SHALL BE IN ACCORDANCE WITH THE ONTARIO BUILDING CODE AND ALL SUPPLEMENTS AND APPLICABLE MUNICIPAL REGULATIONS.

CLIENT

Client Street Address,
 Province, Postal Code,
 Country

PROJECT

HABITAT GO

Project Address, City, Province

TITLE


ELEVATIONS

PROJECT NO: 2018-0320
 DRAWN: Checker
 APPROVED: Author
 SCALE: As indicated
 FIRST ISSUE: 09/06/16

DRAWING NO. _____ REV _____

A300


2

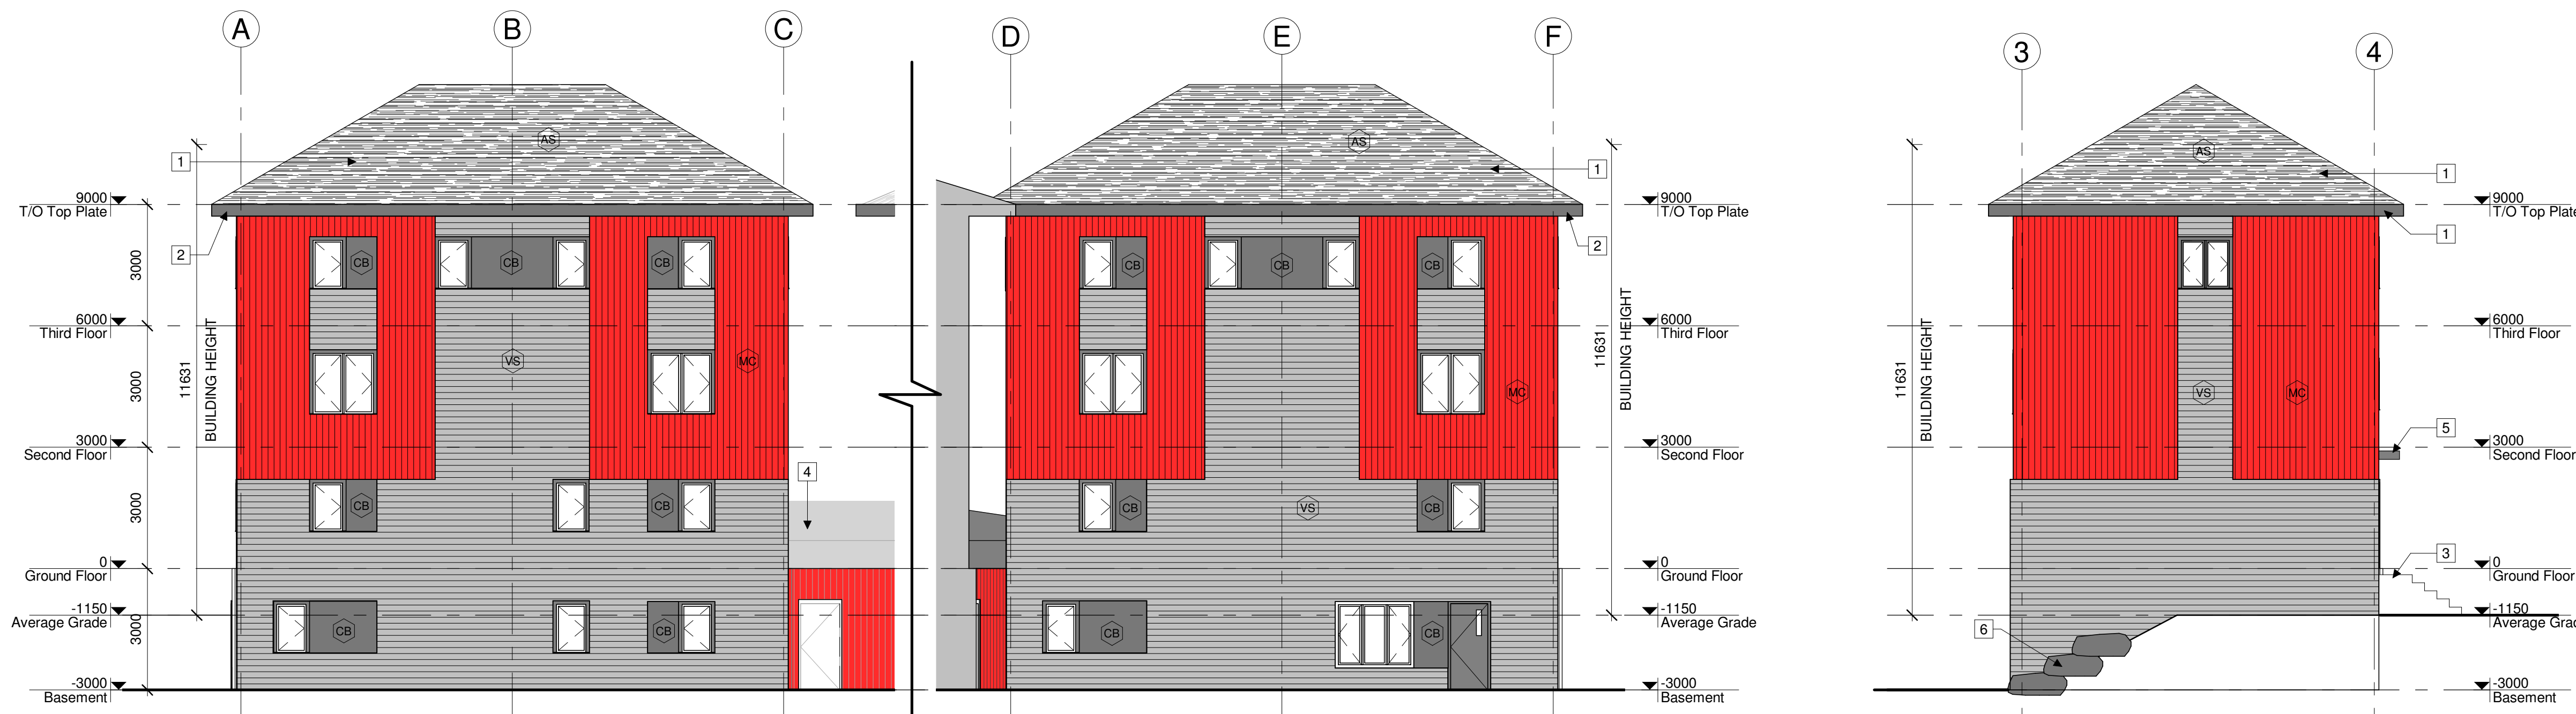


6 BURMA / PARKING ELEVATION
 A300 1:100

7 NORTH / WEST ELEVATION
 A300 1:100


8 SOUTH / WEST ELEVATION
 A300 1:100

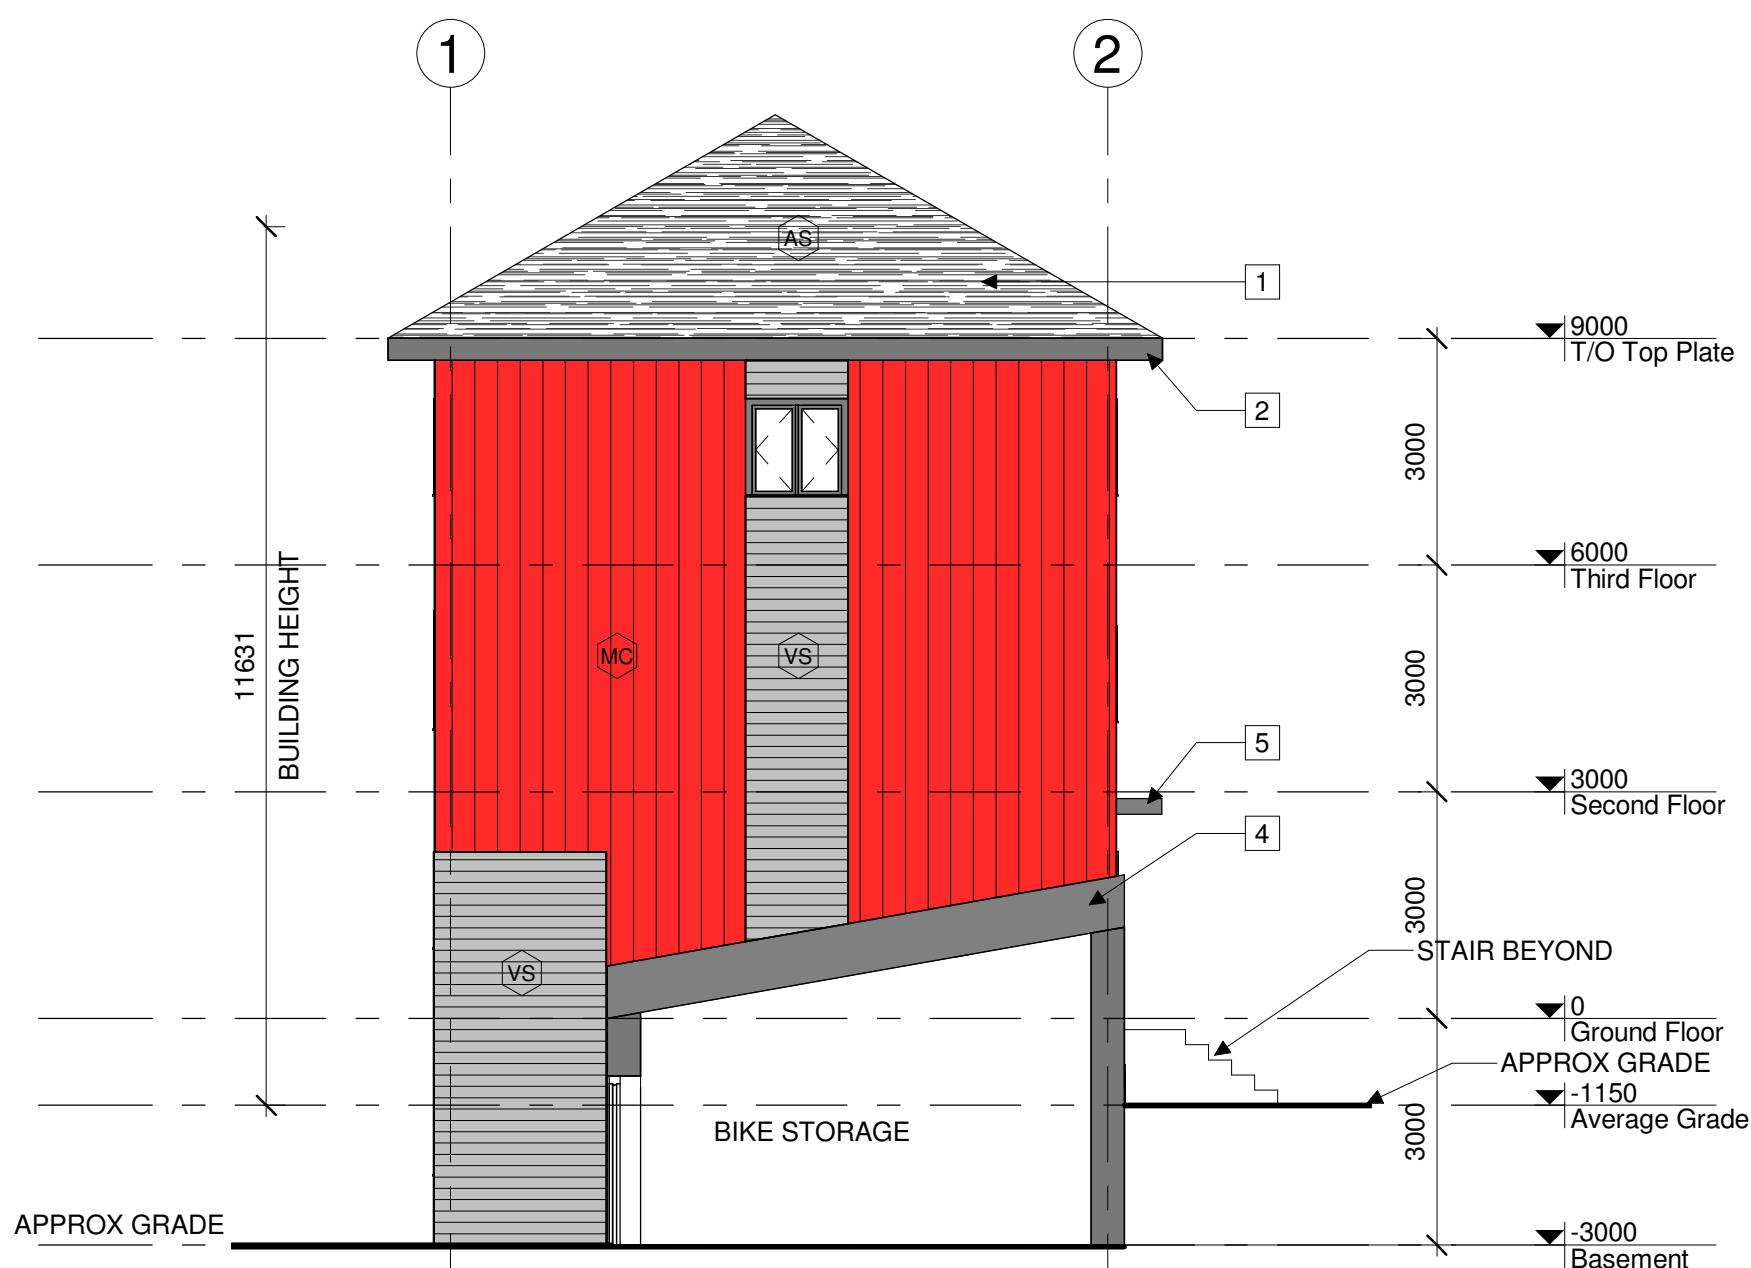

4 SOUTH ELEVATION
 A300 1:100

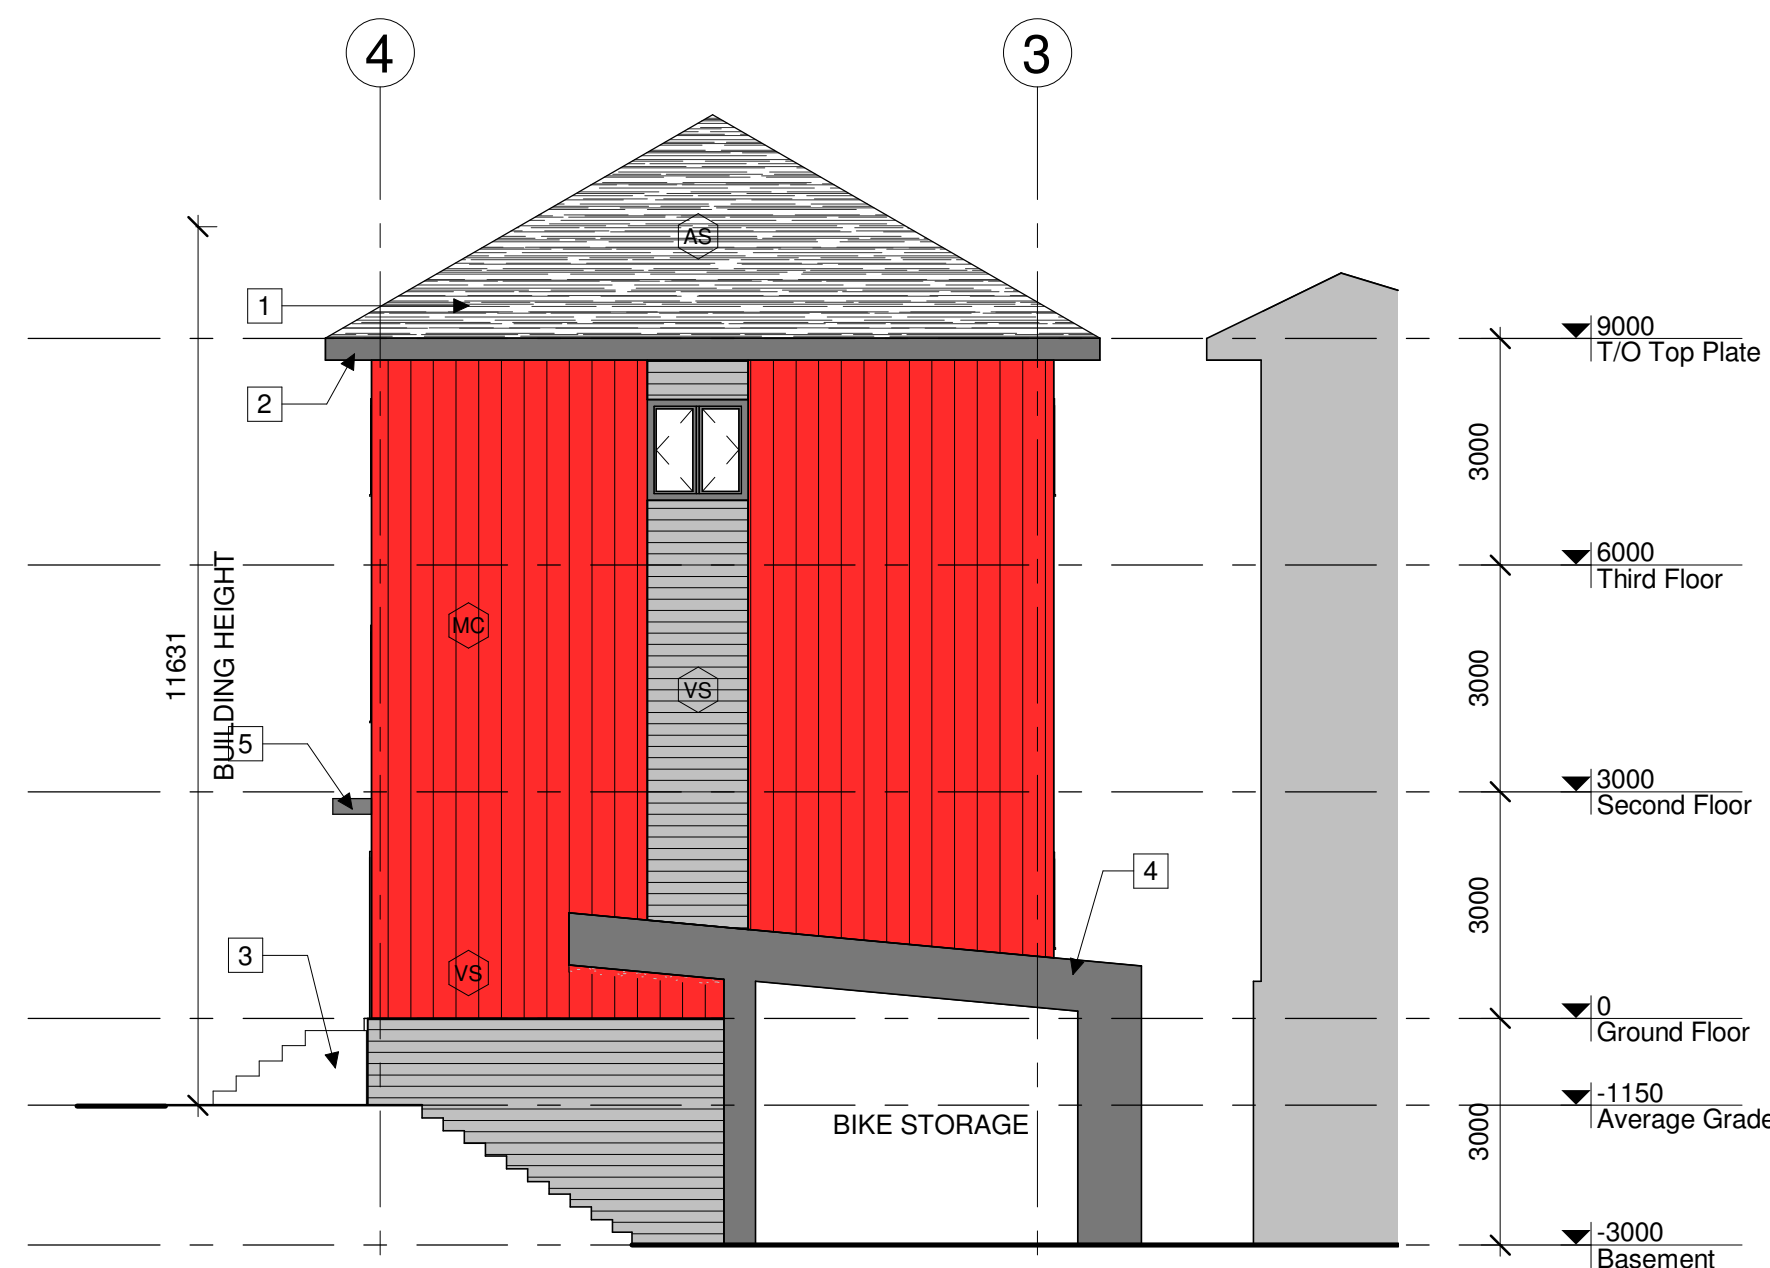


5 NORTH / EAST ELEVATION
 A300 1:100

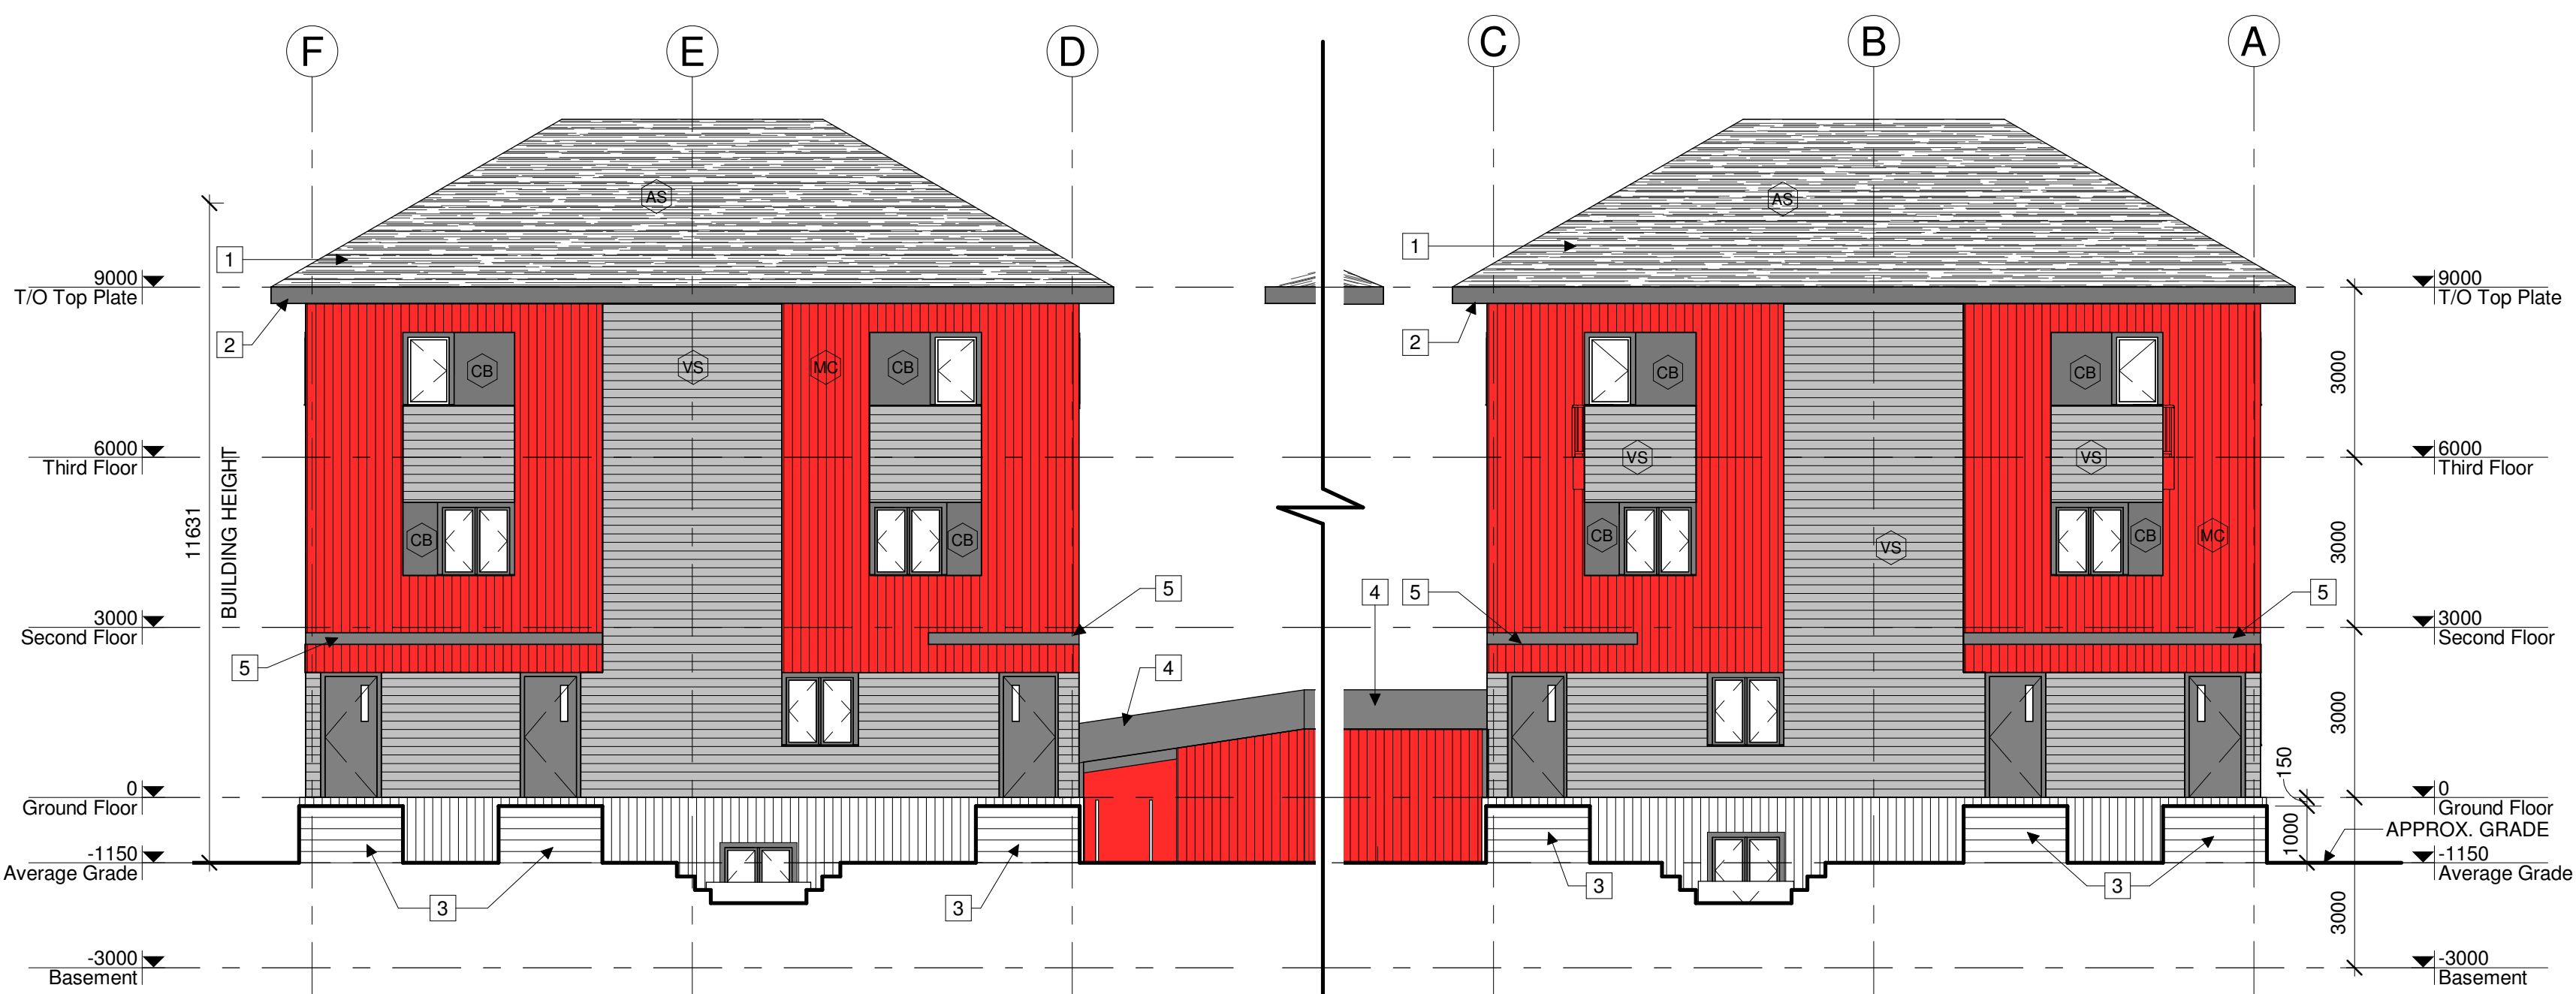

1 WANAKI / PROVENDER ELEVATION
 A300 1:100

2 EAST ELEVATION
 A300 1:100

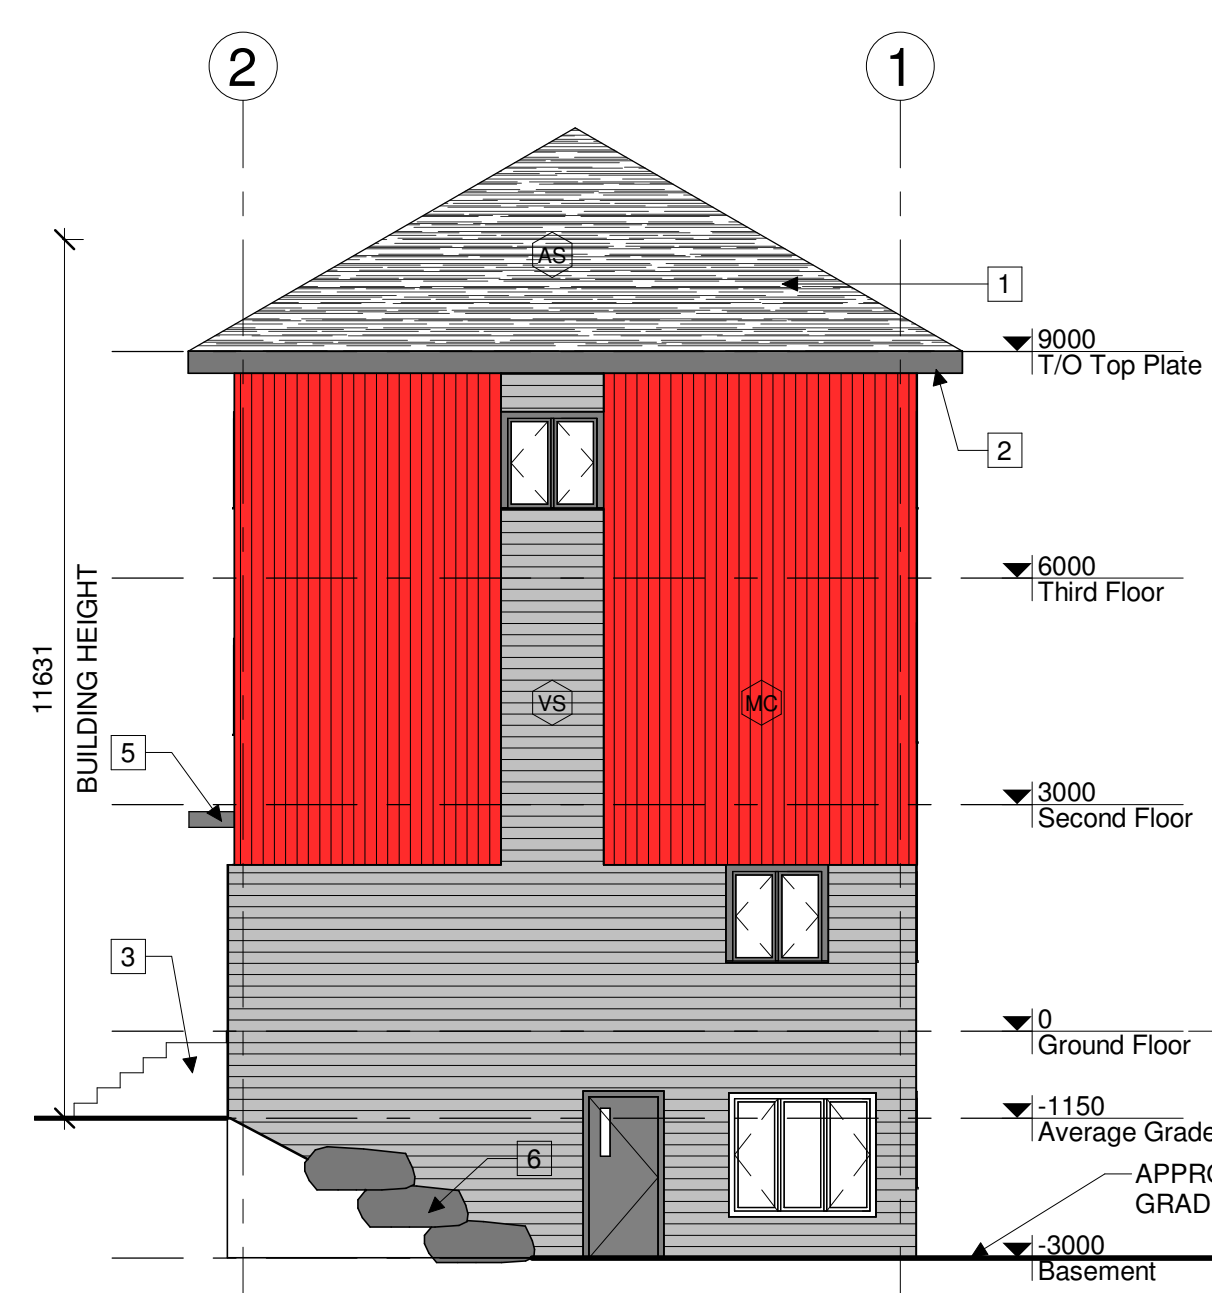

3 NORTH ELEVATION
 A300 1:100

