

1	
NO.	DESCRIPTION & DATE
REVISIONS	


JOB TITLE:

PROPOSED FOUR STOREY B UNIT LOW RISE APARTMENT 5011 BRONSON AVE CITY OF OTTAWA

SHEET TITLE:

TYPICAL 2ND, 3RD, 4TH FLOOR PLAN

SCALE: AS SHOWN	DWG NO.
DRAWN: C.S.	
CHECKED:	
DATE: FEB 20, 2019	
PRINT DATE:	

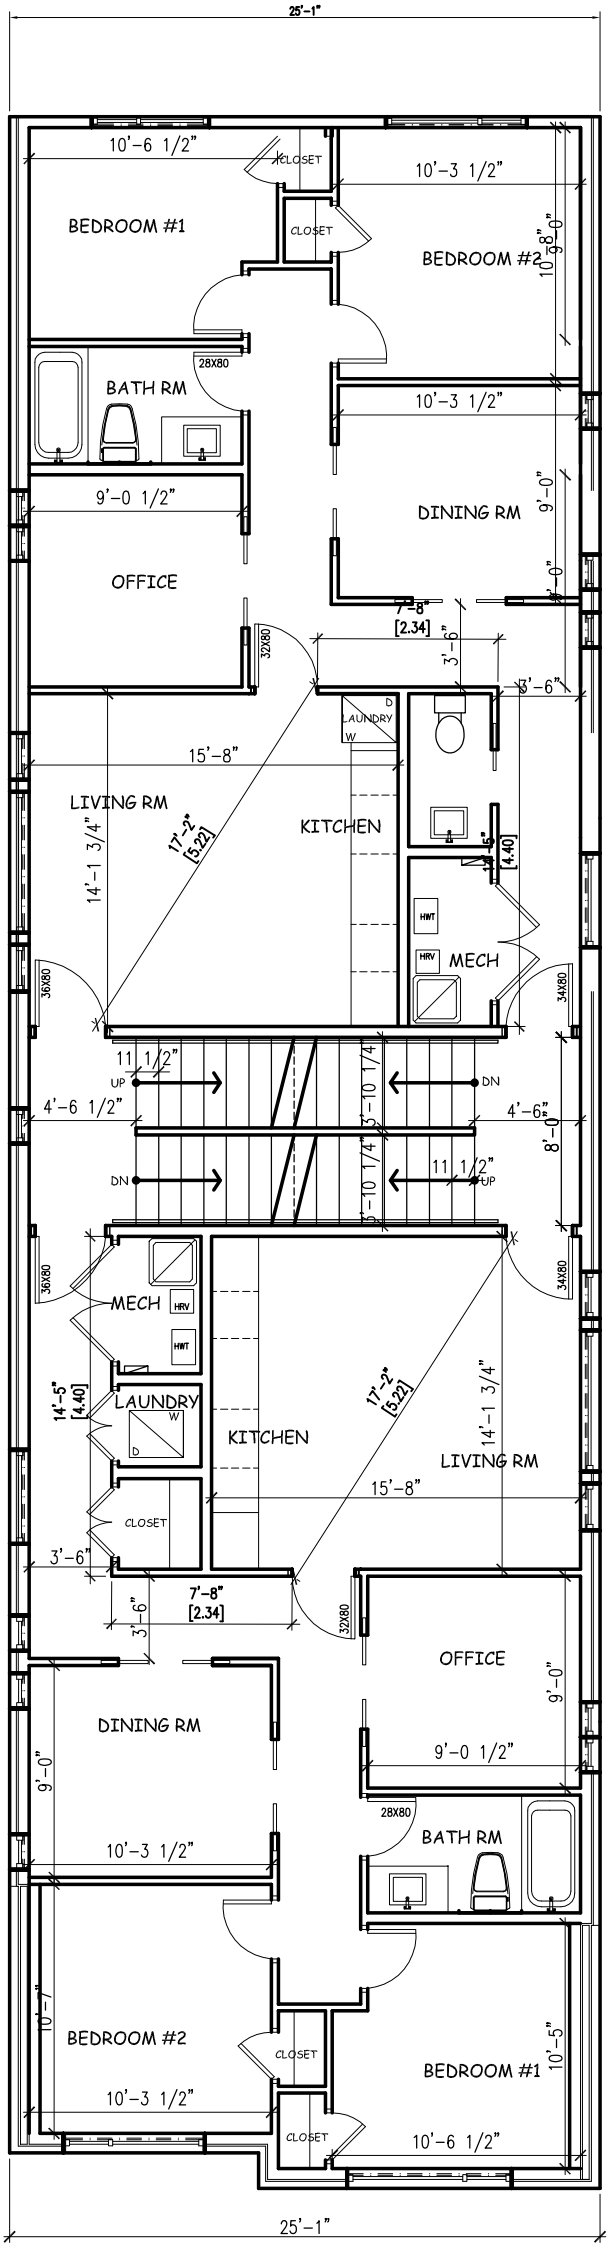

TYPICAL 2ND, 3RD, 4TH FLOOR PLAN

SCALE 1/8" = 1'-0"