
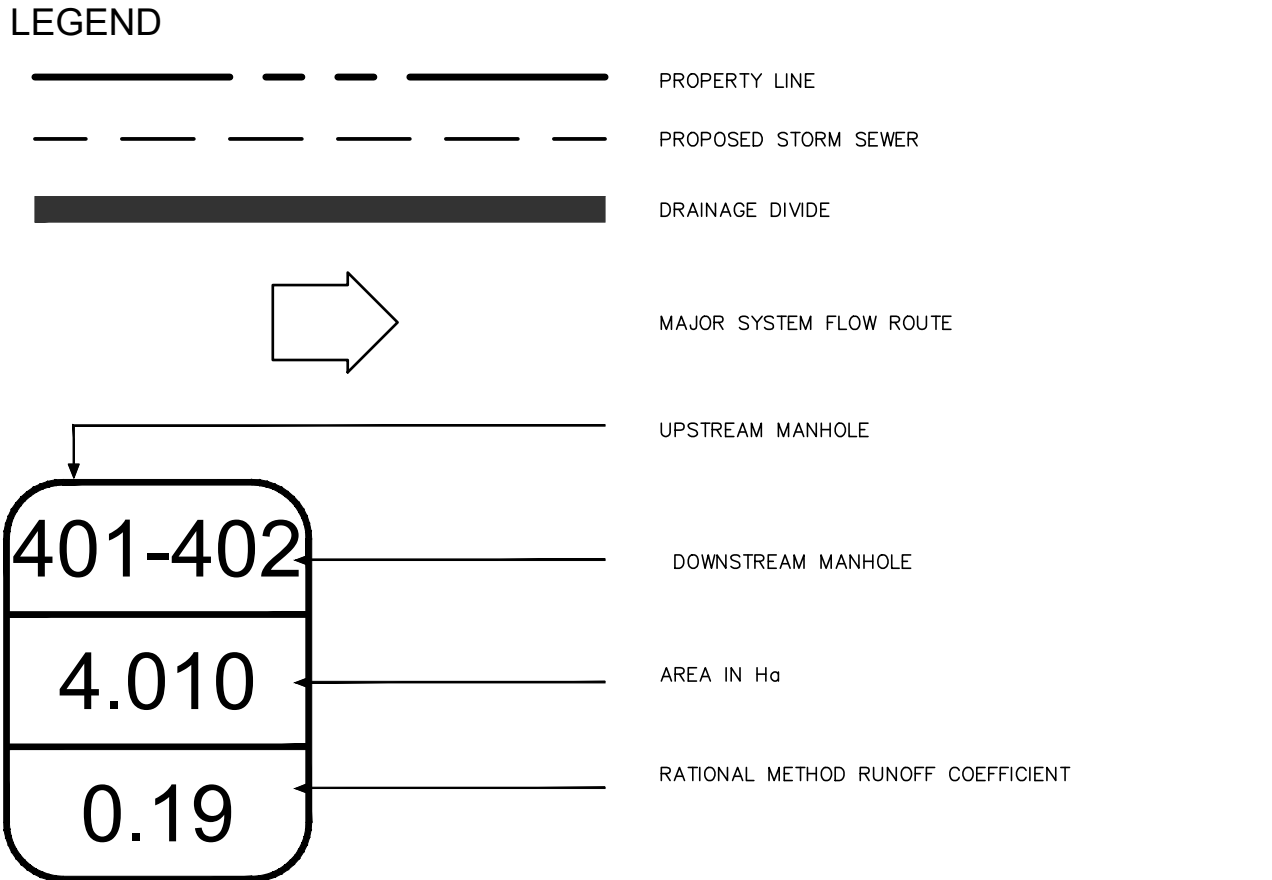
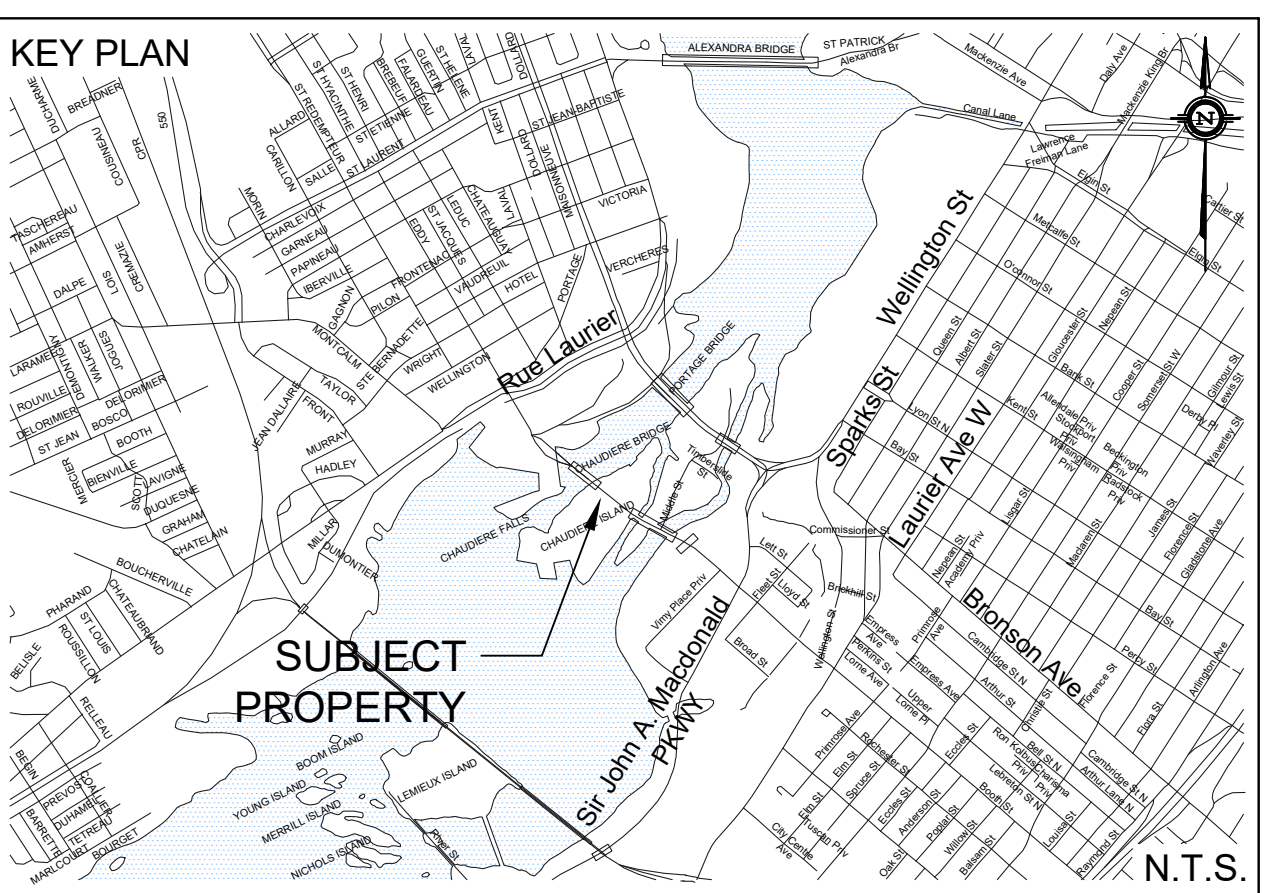


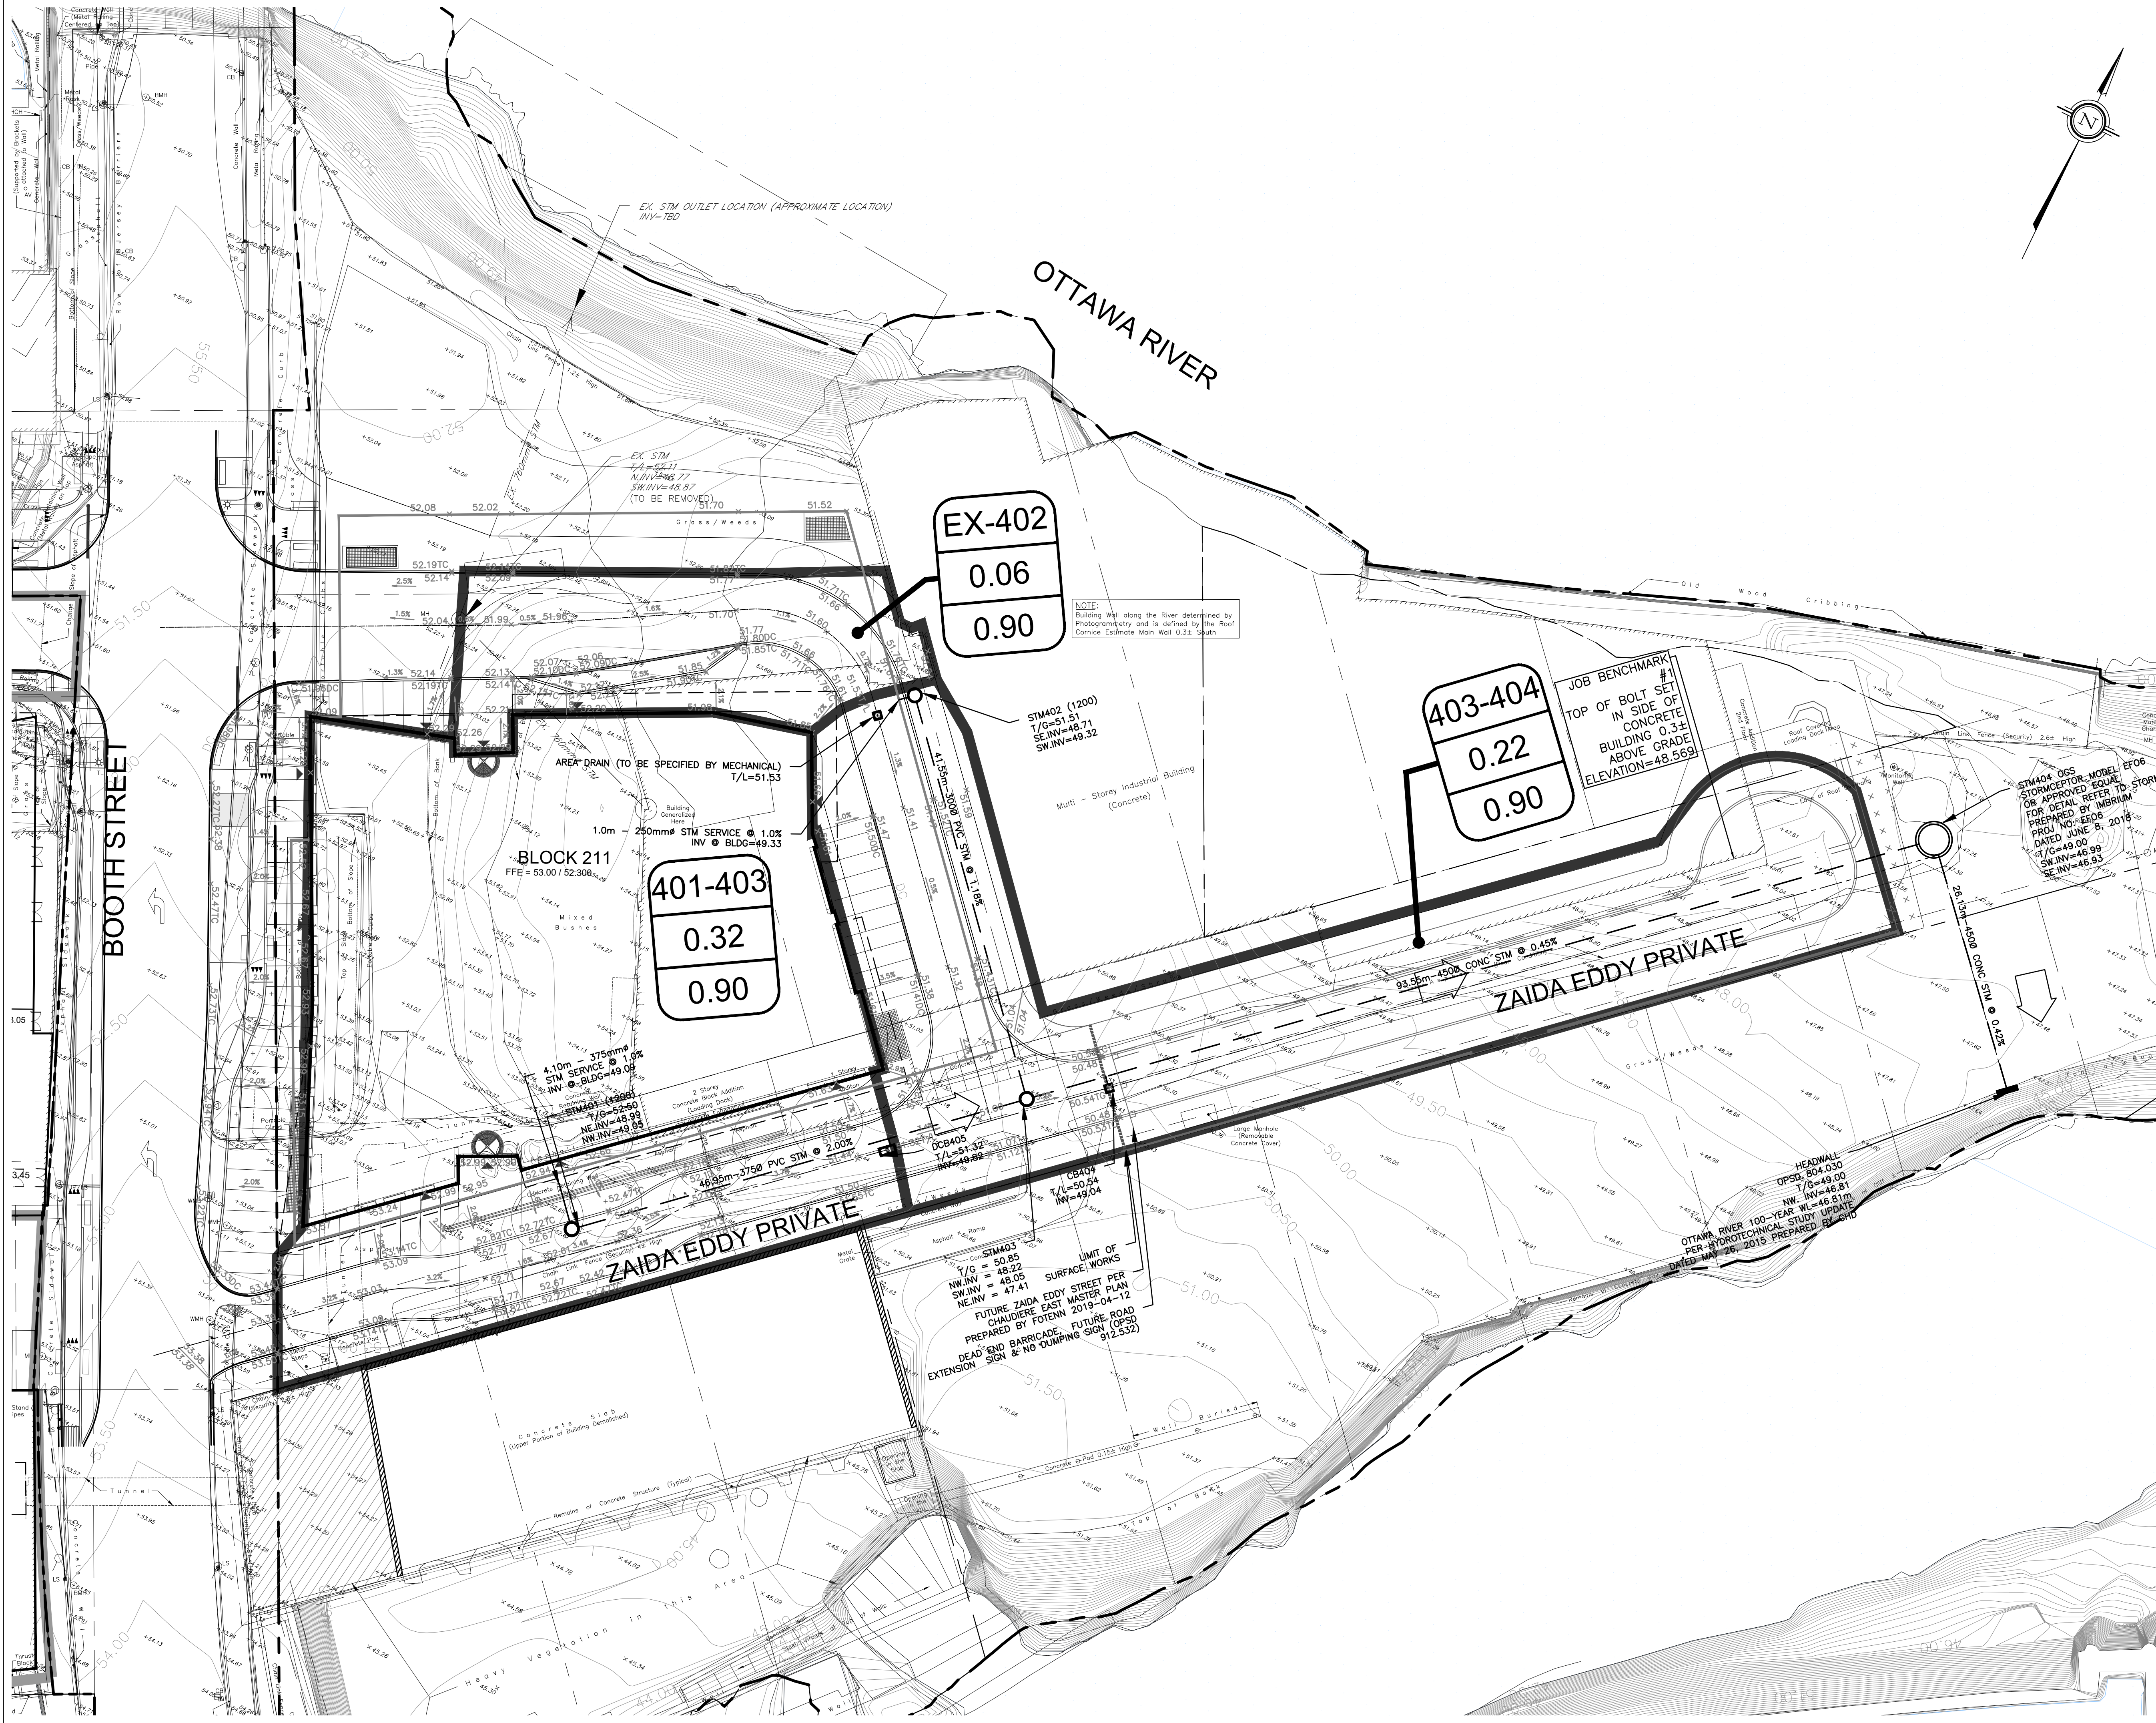

NOT FOR CONSTRUCTION

TOPOGRAPHIC INFORMATION
CHAUDIERE & ALBERT ISLAND TOPOGRAPHIC INFORMATION PROVIDED BY FAIRHALL, MOFFATT & WOODLAND LIMITED
PROJ. NO. T41200
DATED JANUARY 15, 2015

BOOTH STREET/FLEET STREET/LLOYD STREET/ALBERT STREET TOPOGRAPHIC INFORMATION
PROVIDED BY STANTEC GEOMATICS LIMITED
PROJ. NO. 161813416-111
DATED APRIL 20, 2018

CHAUDIERE STREET/HEAD STREET TOPOGRAPHIC INFORMATION PROVIDED BY STANTEC GEOMATICS LIMITED
PROJECT NO. 161813467-1014
RECEIVED JUNE 7, 2019

SITE PLAN INFORMATION
SITE PLAN PROVIDED BY KPMB
DATED JUNE 20, 2019

GEOTECHNICAL STUDY
GEOTECHNICAL RECOMMENDATIONS PROVIDED BY EXP SERVICES INC.
PROJ. NO. OTT-00250193-CO
DATED JUNE 19, 2019

SITE SERVICING AND STORMWATER MANAGEMENT STUDY
SERVICING AND STORMWATER MANAGEMENT RECOMMENDATIONS PROVIDED BY DSEL
PROJ. NO. 19-1093
DATED JUNE 2019

BENCH MARK
MULTIPLE ON-SITE AS PER SURVEY

1	S.L.M.	19.07.04	SUBMISSION 1
No.	BY	YY.MM.DD	DESCRIPTION

PROJECT No19-1093

STORMWATER MANAGEMENT PLAN
ZIBI ONTARIO - BLOCK 211 © DSEL

6 BOOTH STREET
OTTAWA, ON K1R 6K8
Tel. (613) 864-8206

120 Iber Road Unit 103
Stittsville, Ontario, K2S 1E9
Tel. (613) 836-0856
Fax. (613) 836-7183
www.DSEL.ca

DSEL
david schaeffer engineering ltd
SMART SUBDIVISIONS™

DRAWN BY:	A.W.T.	CHECKED BY:	A.D.F.	DRAWING NO.	SHEET NO.
DESIGNED BY:	S.L.M.	CHECKED BY:	A.D.F.	SWM-1	1 of 1
SCALE:	1:300	DATE:	JUNE 2019		