
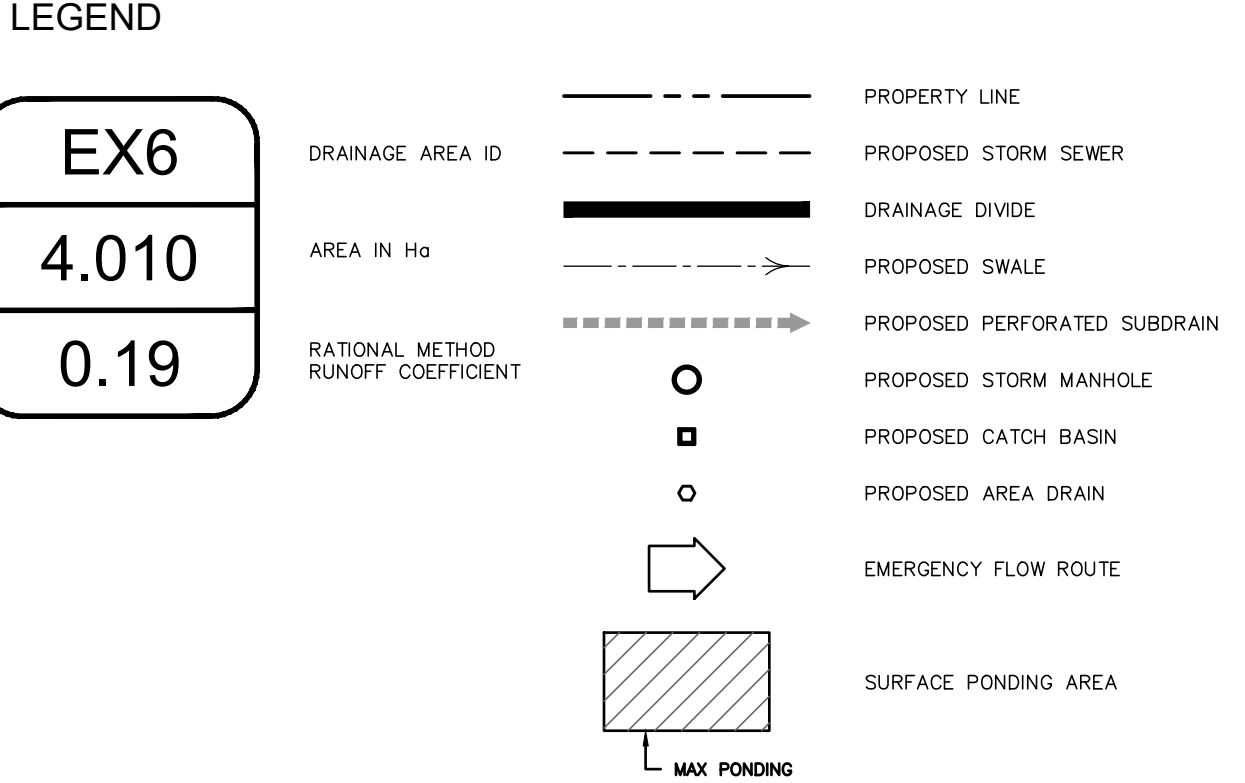
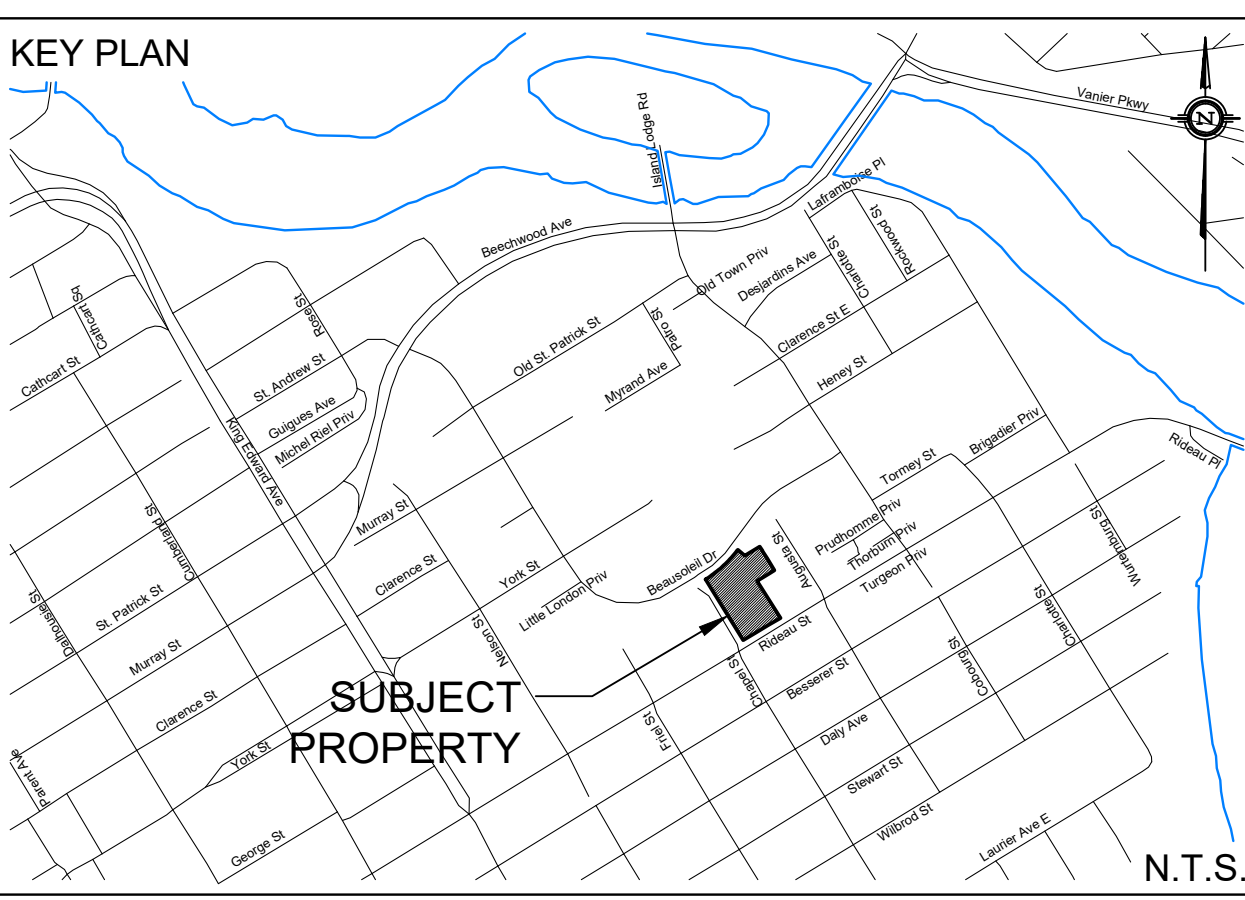


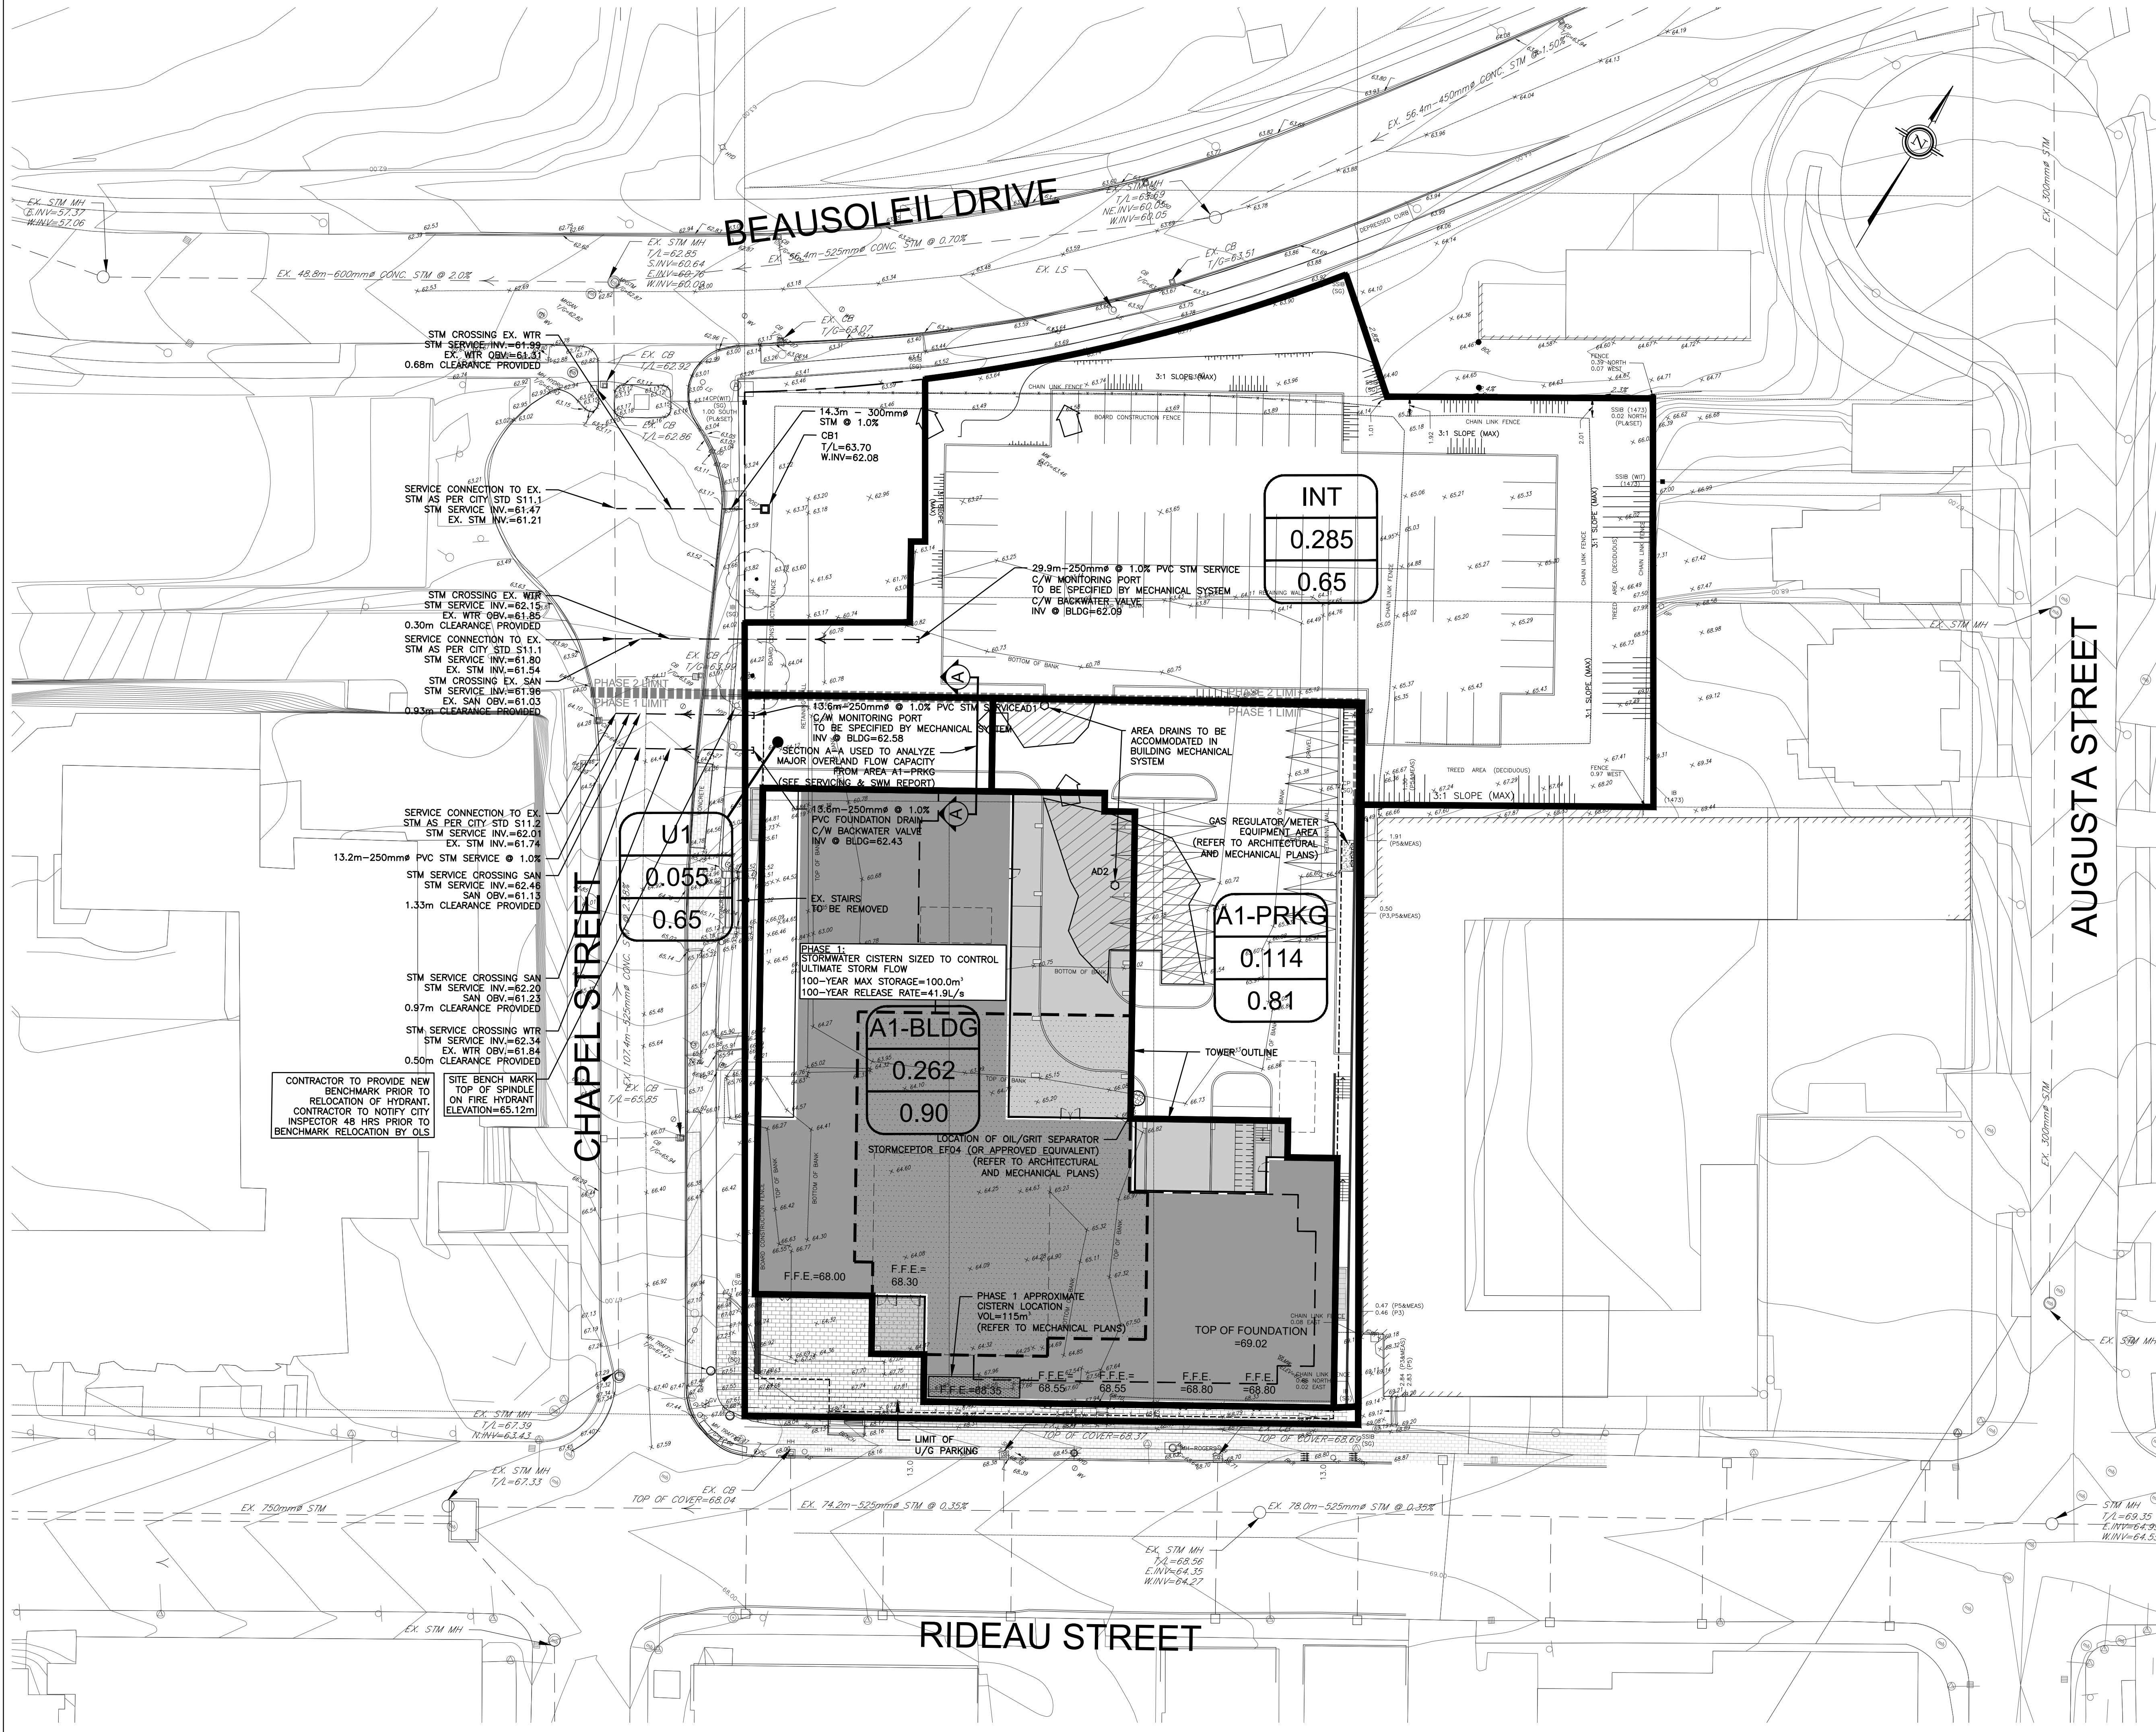

SUBJECT TO APPROVAL

TOPOGRAPHIC INFORMATION
TOPOGRAPHIC INFORMATION PROVIDED BY STANTEC GEOMATICS LTD.
PROJ. NO. 161613105-111
DATED MARCH 19, 2015

SITE PLAN INFORMATION
SITE PLAN PROVIDED BY RLA ARCHITECTURE
PROJ. NO. 1833
DATED JULY 11, 2019

GEOTECHNICAL STUDY
GEOTECHNICAL RECOMMENDATIONS PROVIDED BY PATERSON GROUP INC.
PROJ. NO. PG2933-1R
DATED APRIL 10, 2019

SITE SERVICING AND STORMWATER MANAGEMENT STUDY
SERVICING AND STORMWATER MANAGEMENT RECOMMENDATIONS PROVIDED BY DSEL
PROJ. NO. 19-1086
DATED JULY 2019

BENCH MARK
LOCATED TOP OF SPINDLE OF FIRE HYDRANT ON CHAPEL STREET
ELEV=65.12

3.	A.A.S.	19.07.16	ISSUED FOR MUNICIPAL REVIEW
2.	A.A.S.	19.04.10	ISSUED FOR MUNICIPAL REVIEW
1.	A.A.S.	19.04.03	ISSUED FOR COORDINATION
No.	BY	YY.MM.DD.	DESCRIPTION

PROJECT No19-1086

INTERIM STORMWATER MANAGEMENT PLAN
151 CHAPEL STREET © DSEL

TRINITY DEVELOPMENT GROUP INC. 3250 BLOOR STREET WEST, SUITE 1000
TORONTO, ONTARIO M8X 2X9
Tel. (416) 255 8800

DSEL
david schaeffer engineering ltd
SMART SUBDIVISIONS™

120 Iber Road Unit 103
Stittsville, Ontario, K2S 1E9
Tel. (613) 836-0856
Fax. (613) 836-7183
www.DSEL.ca

DRAWN BY:	A.A.S.	CHECKED BY:	B.N.C.	DRAWING NO.	SHEET NO.
DESIGNED BY:	A.A.S.	CHECKED BY:	R.D.F.		
SCALE:	1:300	DATE:	JULY 2019	SWM-2	2 of 2