


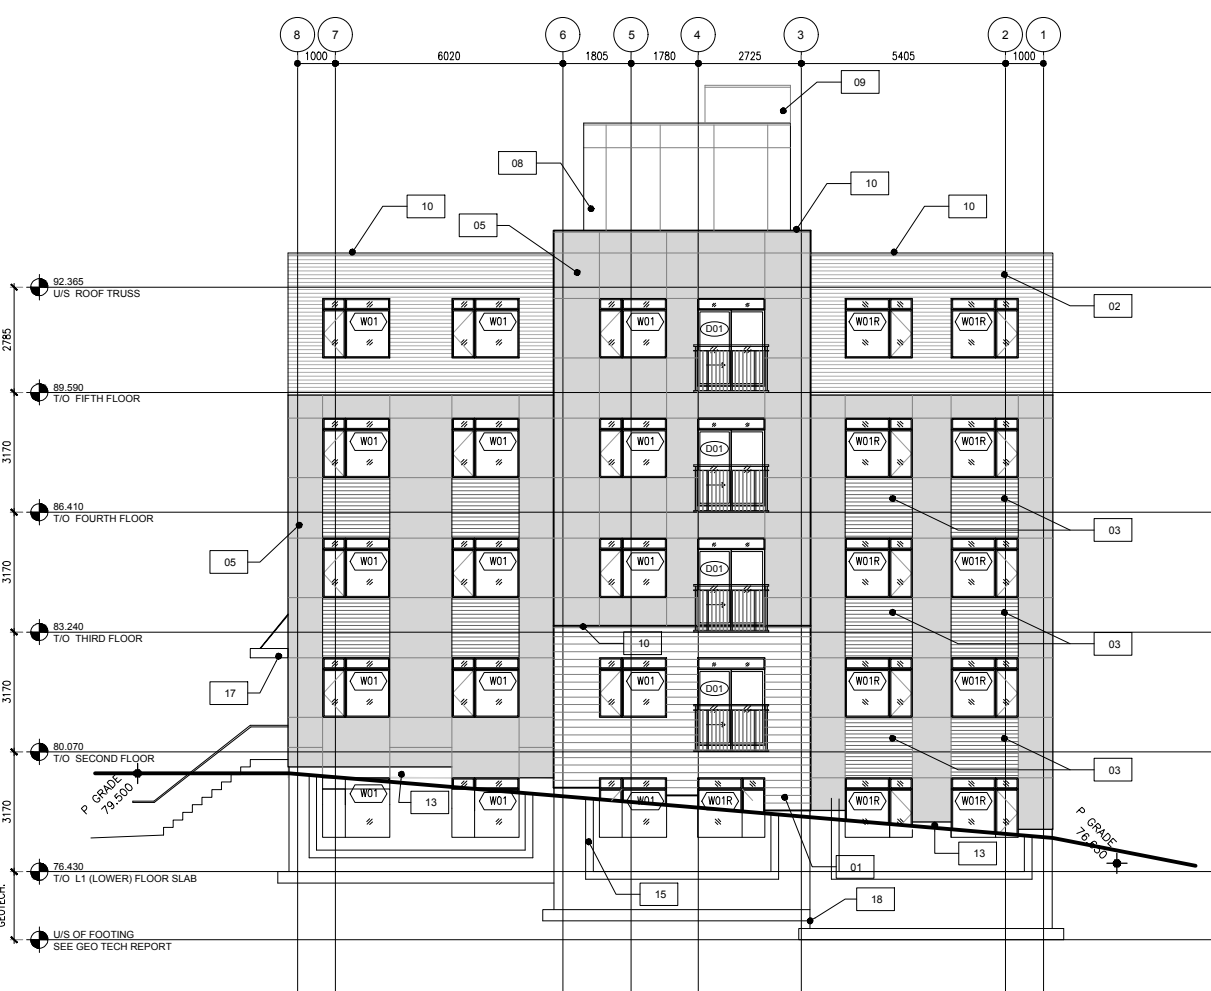


A - WEST ELEVATION




A - EAST ELEVATION



A - NORTH ELEVATION

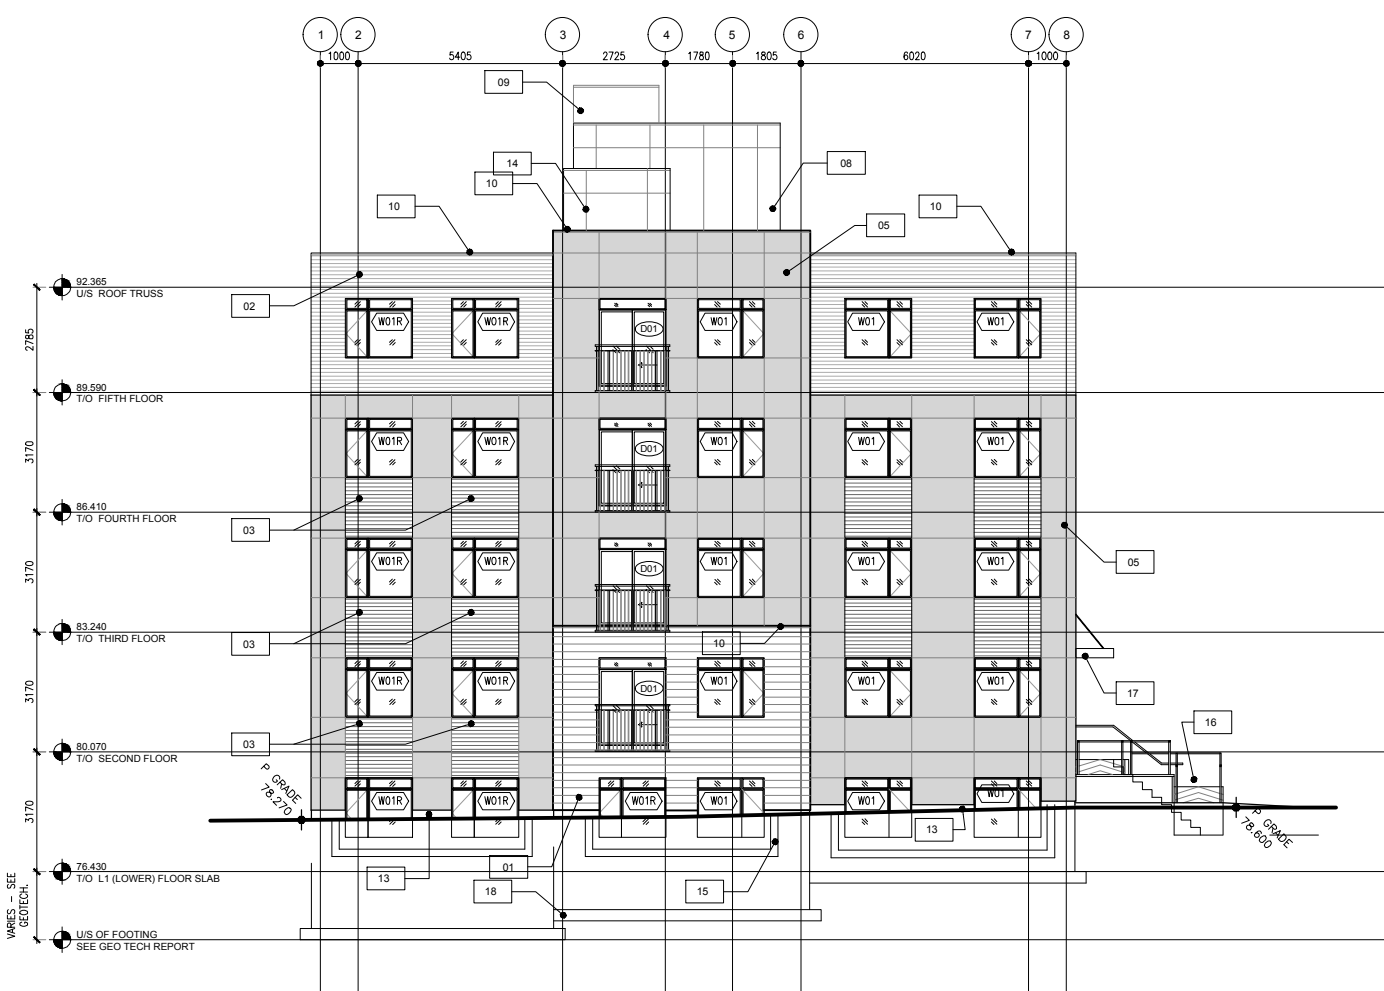


A - SOUTH ELEVATION

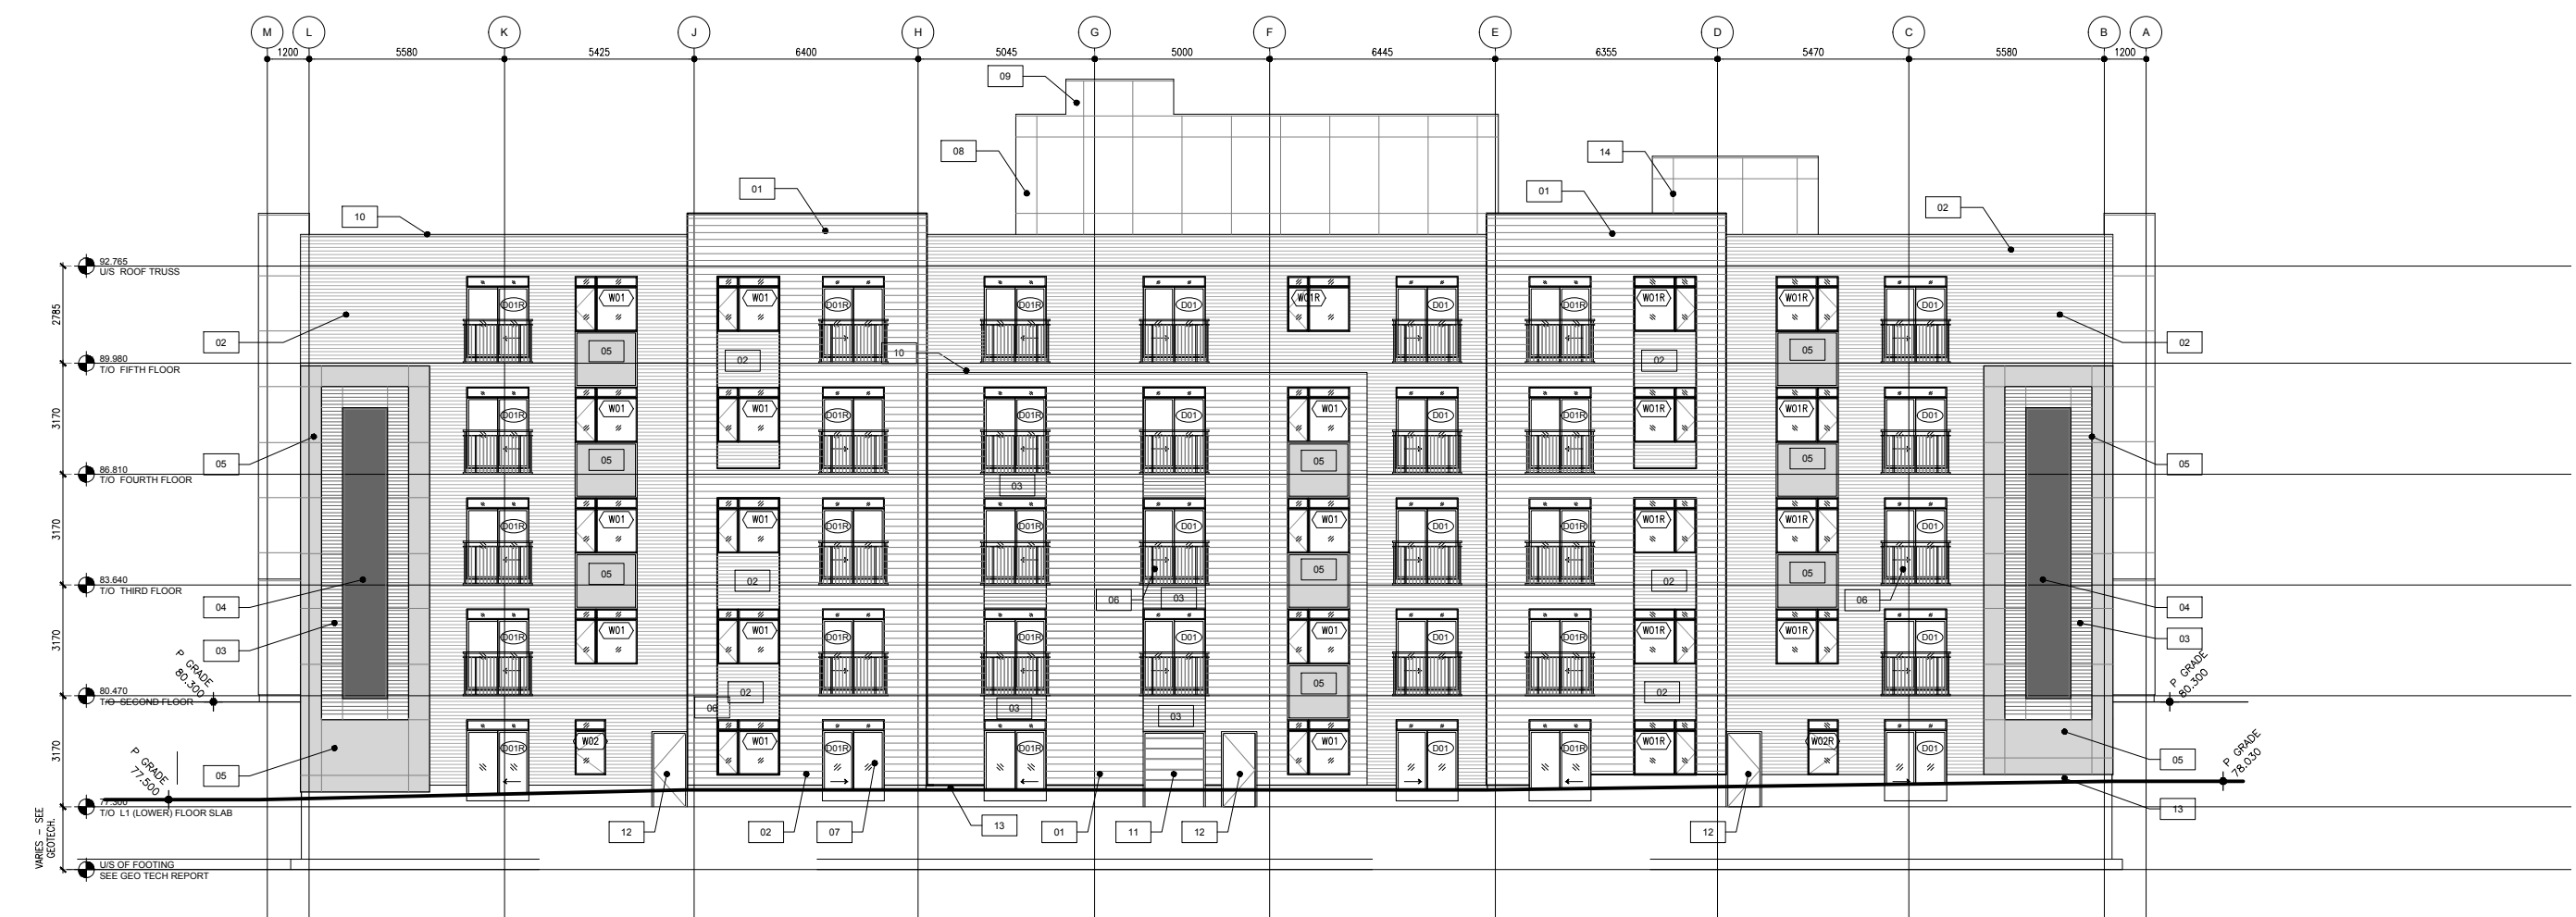


B - NORTH ELEVATION



B - SOUTH ELEVATION

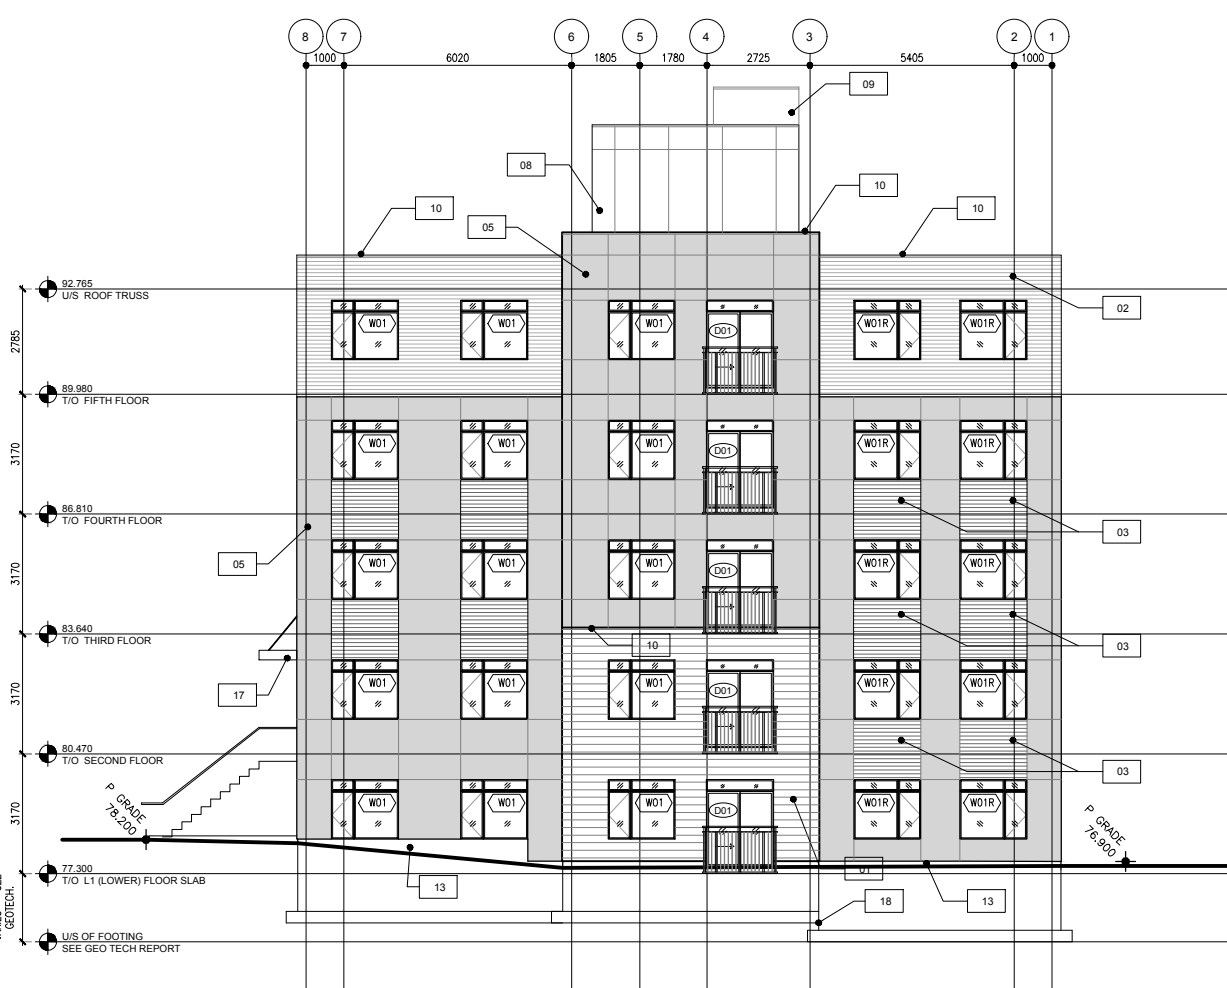

B - EAST ELEVATION

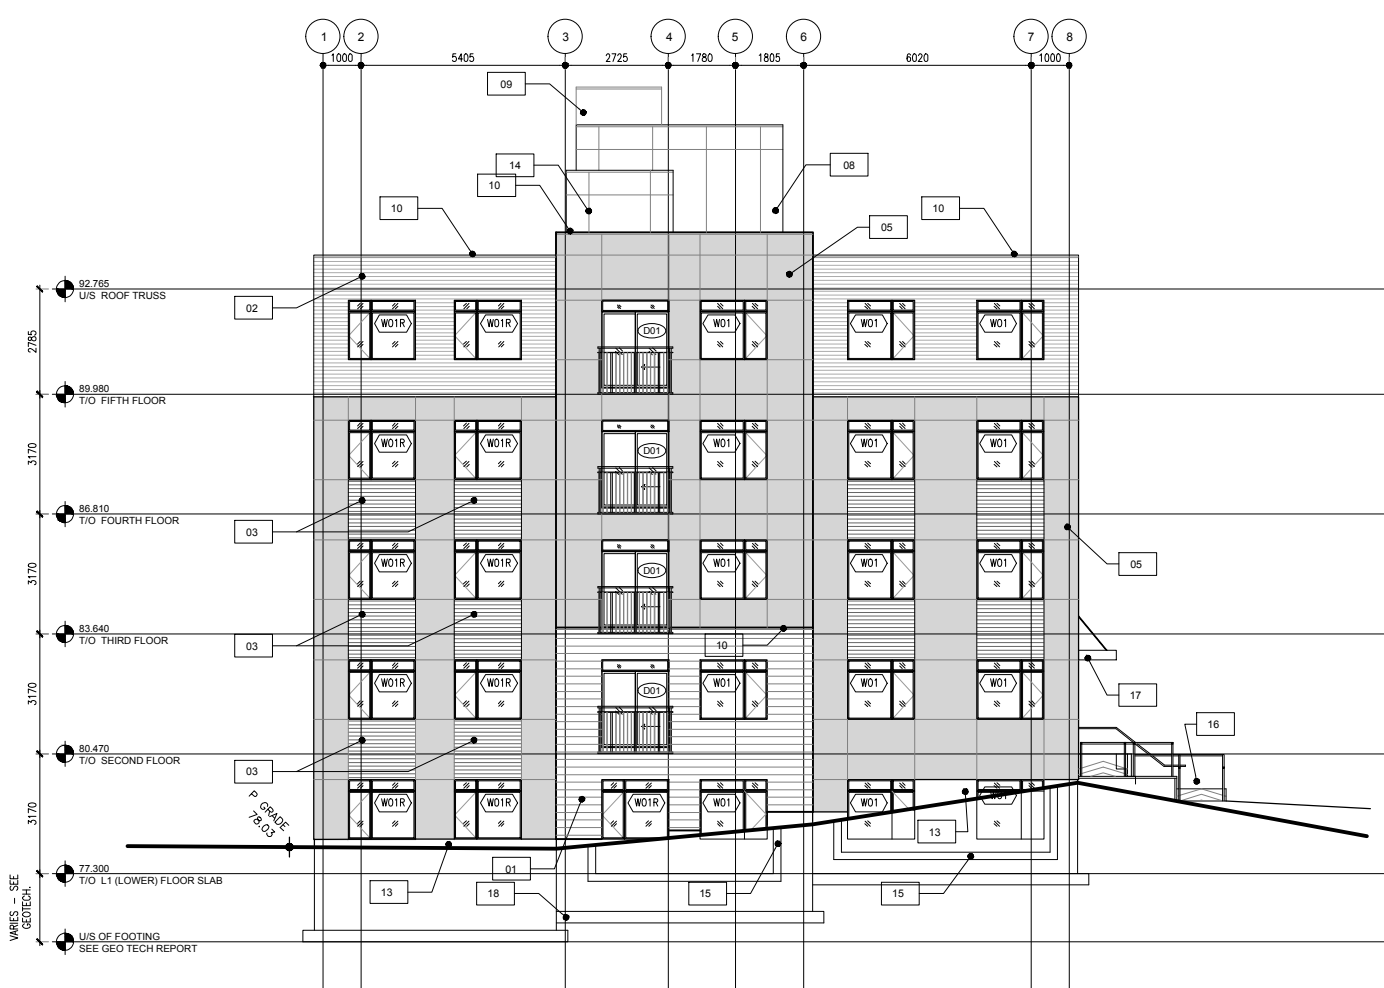

B - WEST ELEVATION



FRONT ELEVATION-BUILDING C



SIDE ELEVATION- BUILDING C

DRAWING NOTES:

- 01 WHITE STONE - SANDBLAST FINISH
- 02 WOOD LAP SIDING - IRON SLATE COLOUR
- 03 WOOD LAP SIDING - CEDAR COLOUR
- 04 WOOD PANEL - GRAPHITE GREY COLOUR
- 05 WOOD PANEL - SILVER GREY COLOUR
- 06 ALUMINUM JULIETTE GUARD TO OBC SECTION 4 - IRON SLATE COLOUR
- 07 ALUMINUM WINDOW - GRAPHITE GREY FRAME COLOUR (SEE WINDOW SCHEDULE)
- 08 MECHANICAL PENTHOUSE - WOOD PANEL, SILVER GREY COLOUR
- 09 ELEVATOR OVERRUN - WOOD PANEL, SILVER GREY COLOUR
- 10 METAL CAP FLASHING - IRON SLATE COLOR
- 11 OVERHEAD GARBAGE DOOR
- 12 EXIT MAN DOOR
- 13 COVER EXPOSED CONCRETE FOUNDATION WALL WITH CEMENT BOARD SIDING
- 14 EXIT STAIR ENCLOSURE - WOOD PANEL, SILVER GREY COLOUR
- 15 WINDOW WELL TO 1200mm BELOW GRADE CW DRAIN TO PERIMETER WEeping TILE
- 16 ENTRANCE RAMP @ 1:12 SLOPE MAX. SEE CROSS SECTIONS
- 17 PRE-FINISHED METAL CLAD ENTRANCE CANOPY, IRON SLATE COLOUR
- 18 STEP FOOTINGS AS REQUIRED PER STRUCTURAL AND GEOTECHNICAL REPORT

IT IS THE RESPONSIBILITY OF THE APPROPRIATE CONTRACTOR TO CHECK AND VERIFY ALL DIMENSIONS ON SITE AND TO REPORT ALL ERRORS AND/OR OMISSIONS TO THE ARCHITECT.
ALL CONTRACTORS MUST COMPLY WITH ALL PERTINENT CODES AND BY-LAWS.
THIS DRAWING MAY NOT BE USED FOR CONSTRUCTION UNTIL SIGNED BY THE ARCHITECT.
DO NOT SCALE DRAWINGS.

NOTATION SYMBOLS:

- (01) INDICATES DRAWING NOTES, LISTED ON EACH SHEET.
- (02) INDICATES ASSEMBLY TYPE; REFER TO TYPICAL ASSEMBLIES SCHEDULE.
- (03) INDICATES WINDOW TYPE; REFER TO WINDOW ELEVATIONS AND DETAILS ON A900 SERIES.
- (000) INDICATES DOOR TYPE; REFER TO DOOR SCHEDULE AND DETAILS ON A900 SERIES.
- (0000) -DETAIL NUMBER
- (000000) TITLE SCALE
- (00000000) -DETAIL REFERENCE PAGE
- (0000000000) -DETAIL CROSS REFERENCE PAGE

GENERAL NOTES:

- (A) REFER TO TYPICAL ASSEMBLIES SHEET FOR WALL, PARTITION, ROOF CEILING & FLOOR TYPES.
- (B) FOR DOOR TYPES AND HARDWARE REQUIREMENTS REFER TO DOOR SCHEDULE ON A900 SERIES.
- (C) ALL INTERIOR DIMENSIONS ARE TAKEN FROM THE FACE OF STUD
- (D) ALL EXTERIOR DIMENSIONS ARE TAKEN FROM THE FACE OF STUD
- (E) ALL EXTERIOR WALLS ARE TO BE TYPE 'W1' UNLESS NOTED OTHERWISE
- (F) ALL INTERIOR PARTITIONS ARE TO BE TYPE 'P1' UNLESS NOTED OTHERWISE
- (G) ALL REINFORCED CONCRETE SUSPENDED SLABS, COLUMNS & BEAMS HAVE A MIN. FRR OF 1.5 HRS (AS DETERMINED BY OBC SB-2) UNLESS OTHERWISE STATED.

ISSUED FOR REVISED SITE PLAN CONTROL	19/07/19
ISSUED FOR SITE PLAN CONTROL	30/05/19
No. DESCRIPTION	DATE

ARCHITECT SEAL: ONTARIO ASSOCIATION OF ARCHITECTS RODERICK LAHEY LICENCE #4778	NORTH ARROW:
SEAL DATE: STAMP DATE	



ARCHITECT:
rla/architecture
roderick lahey architect inc.
56 beech street, ottawa, ontario K1S 3J6
t. 613.724.9932 f. 613.724.1209 laarchitecture.ca

PROJECT TITLE:
NORBERRY RESIDENCES
740 SPRINGLAND DRIVE
OTTAWA ONTARIO

SHEET TITLE:
ELEVATIONS

DRAWN: JG	CHECKED: RV
SCALE: AS NOTED	SHEET No. A200
PROJECT No. 1920	