


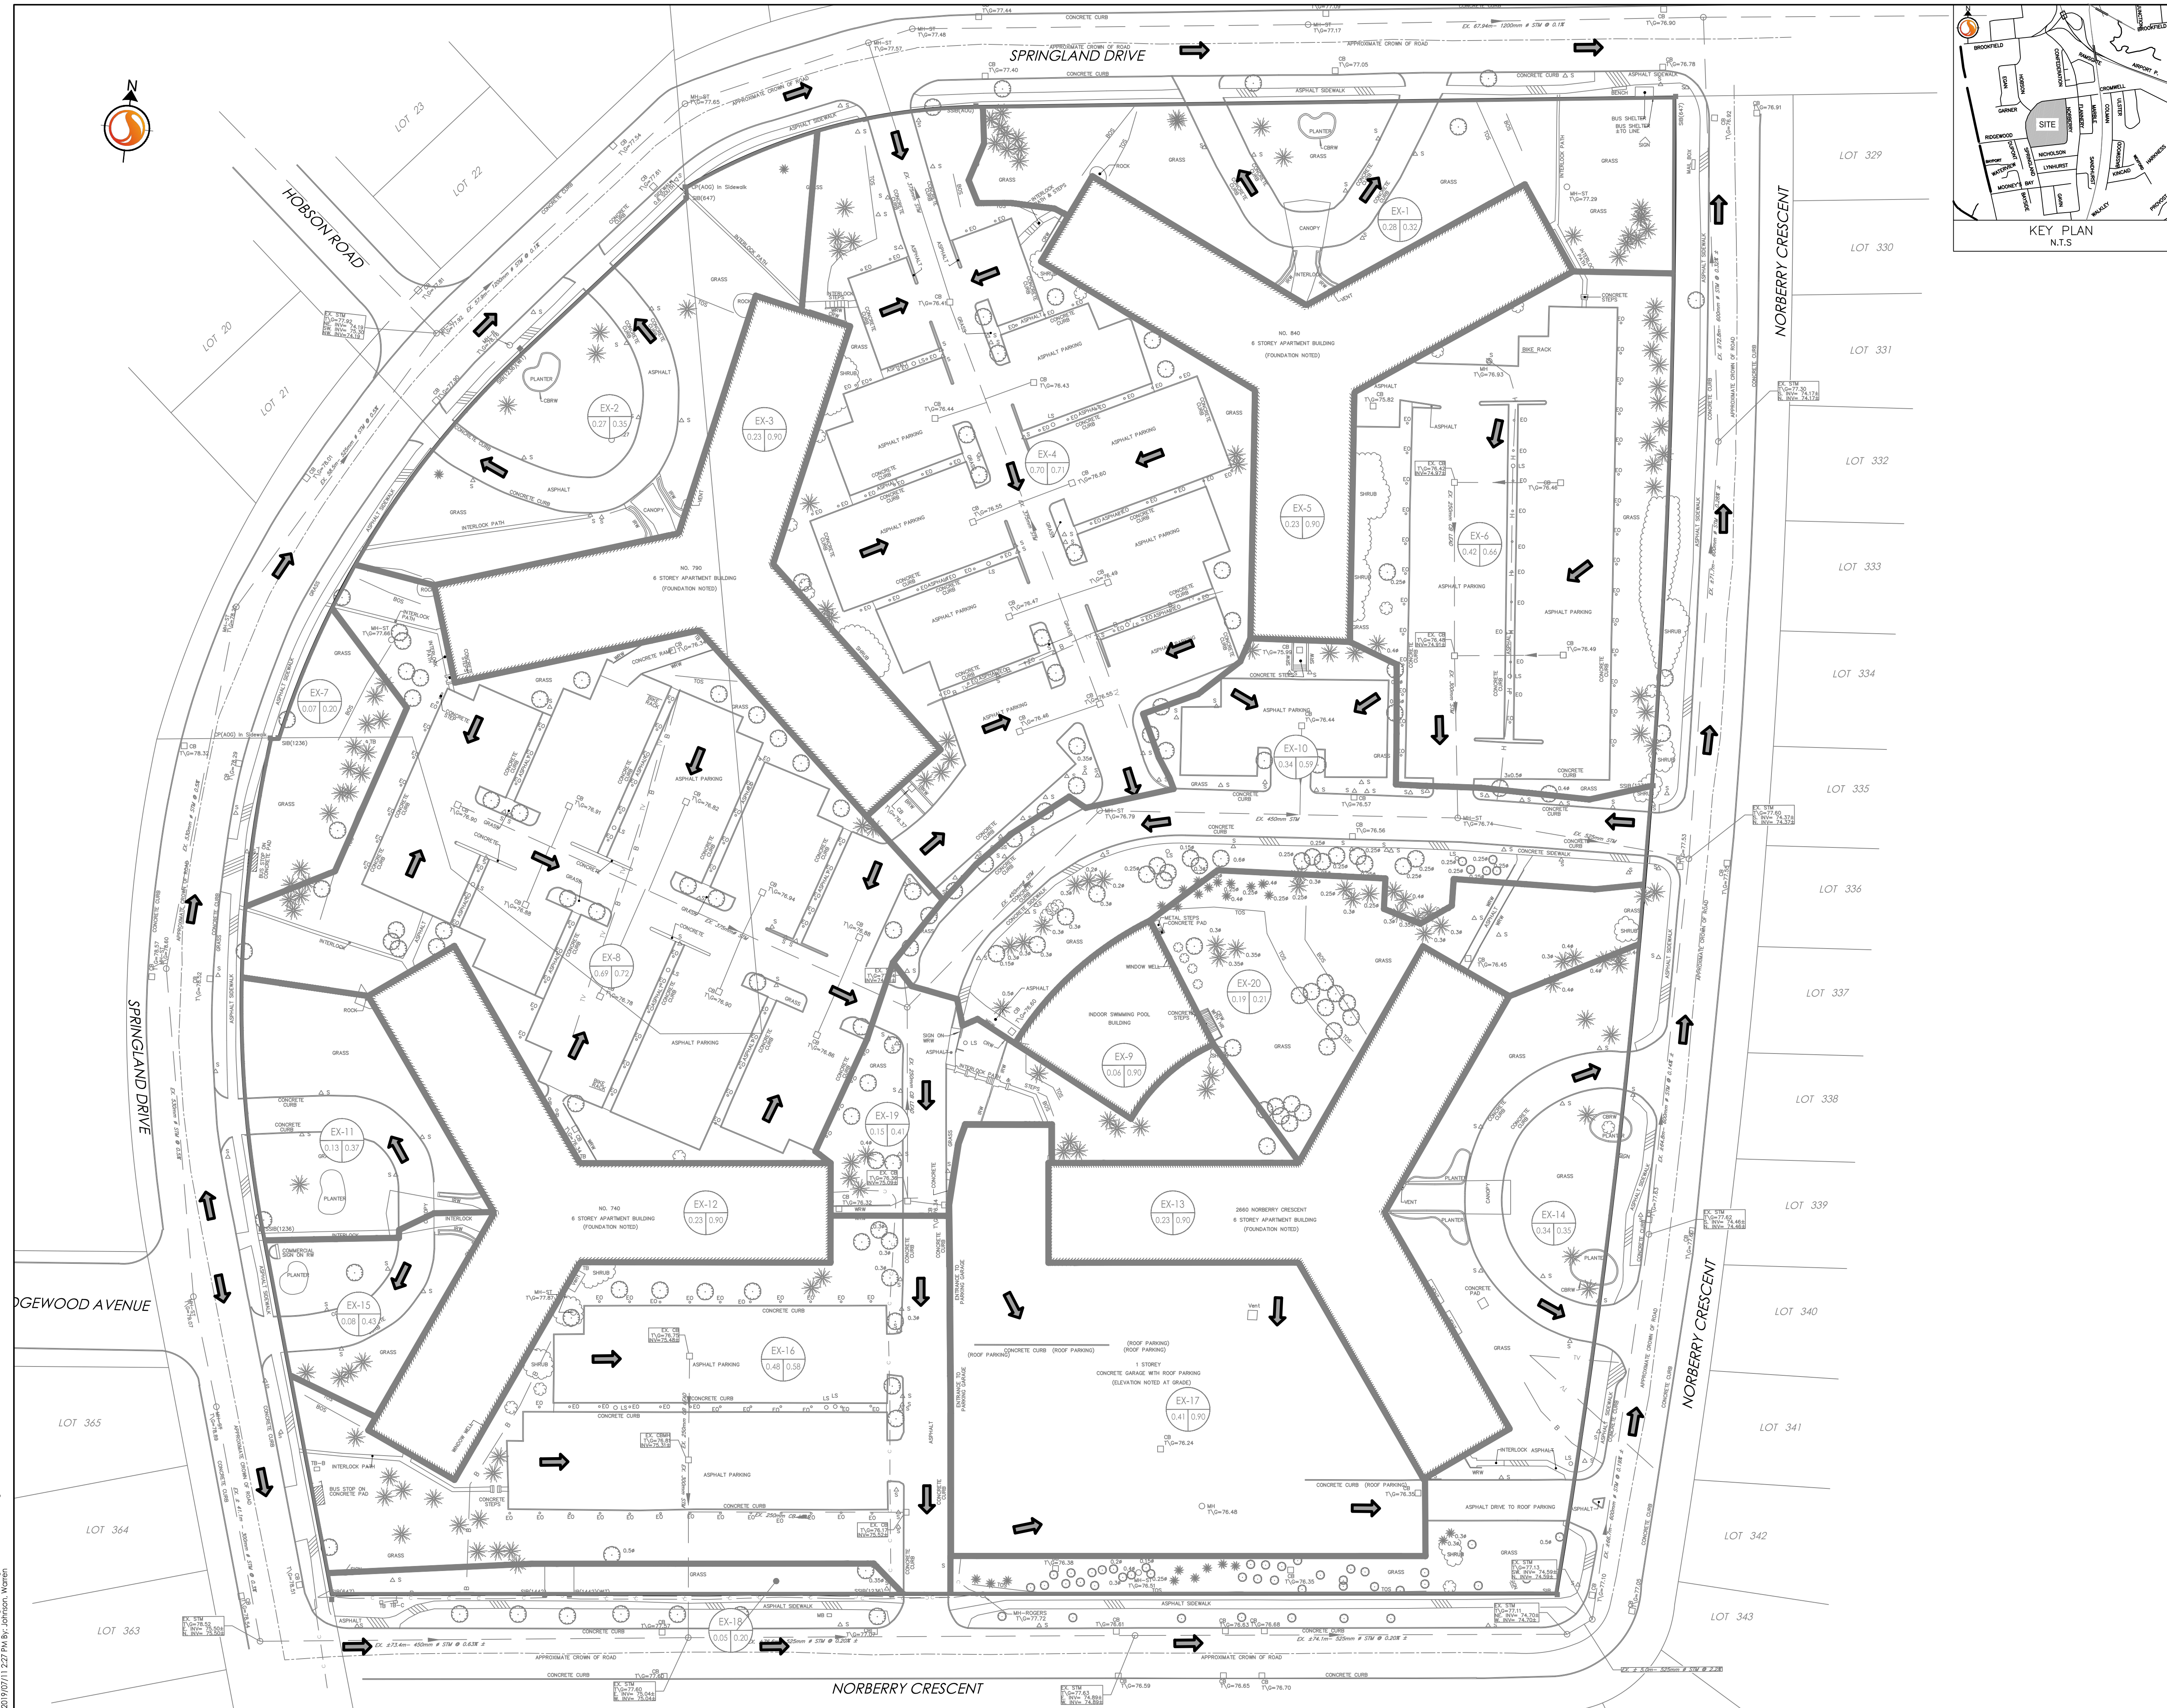

Stantec Consulting Ltd.
400 - 1331 Clyde Avenue
Ottawa ON
Tel. 613.722.4420
www.stantec.com

Copyright Reserved
The Contractor shall verify and be responsible for all dimensions. DO NOT scale the drawing - any errors or omissions shall be reported to Stantec without delay.
The Copyrights to all designs and drawings are the property of Stantec. Reproduction or use for any purpose other than that authorized by Stantec is forbidden.

- Legend
- BLDG AREA ID
 - 1.00 0.90 RUNOFF COEFFICIENT
 - STORM DRAINAGE AREA ha.
 - STORM DRAINAGE BOUNDARY
 - DIRECTION OF OVERLAND FLOW
 - EXISTING STORM SEWER
 - EXISTING CATCHBASIN

2	ISSUED FOR REVIEW	WAJ	DCT	19.07.19	
1	ISSUED FOR BUILDING PERMIT, BUILDINGS A & B	WAJ	DCT	19.06.27	
Revision		By	Appd.	YY.MM.DD	
File Name: 160401483-DB		WAJ	KJK	19.04.03	
Permit-Seal		Dwn.	Chkd.	Dsgn.	YY.MM.DD

Client/Project
GREAT WISE DEVELOPMENT
333 Wilson Ave, Suite 200, Toronto, ON
NORBERRY RESIDENCES
OTTAWA, ON

Title
EXISTING STORM DRAINAGE PLAN

Project No. 160401483
Drawing No. 160401483-DB
Scale 1:500
Sheet 6 of 7
Revision

EXSD-1 2

W:\active\160401483\design\dwg\160401483-EXSD.dwg
2019/07/11 12:27 PM by: J. Johnson, Warren
ORIGINAL SHEET - ARCH D