
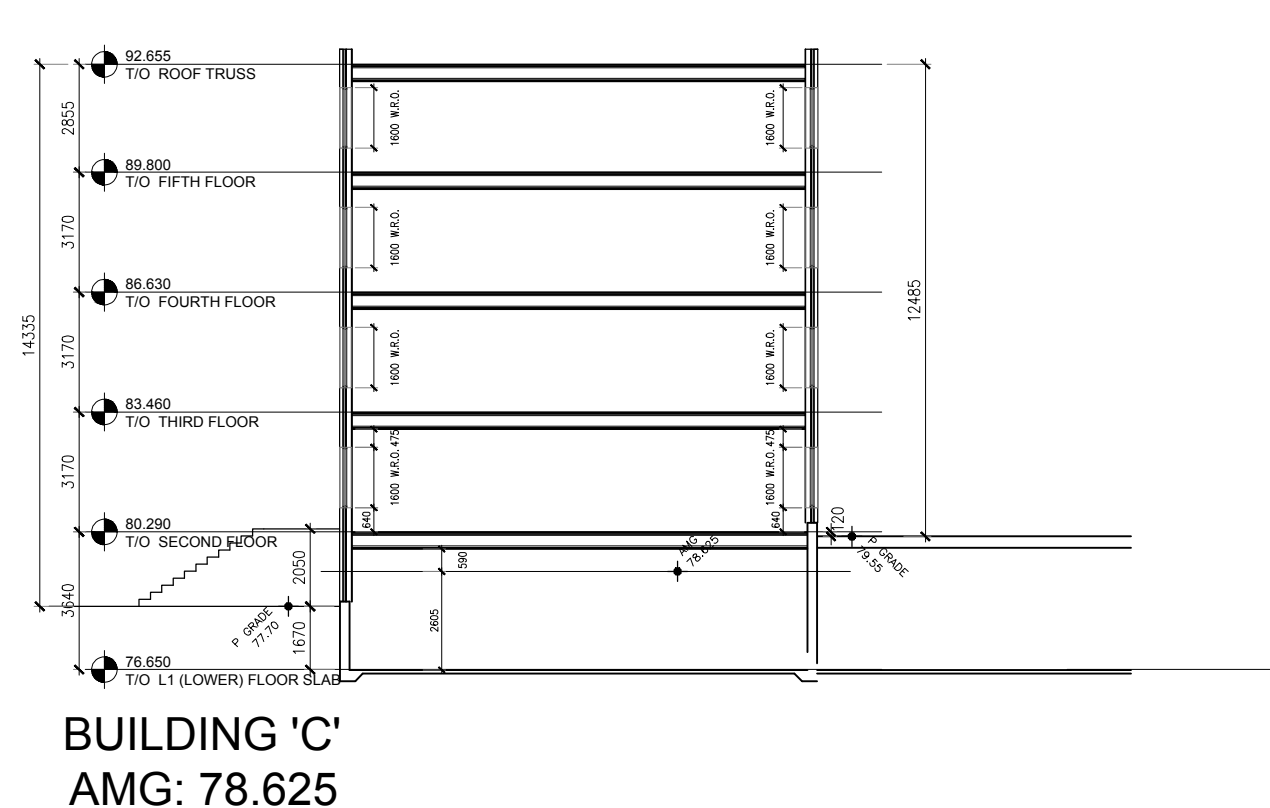
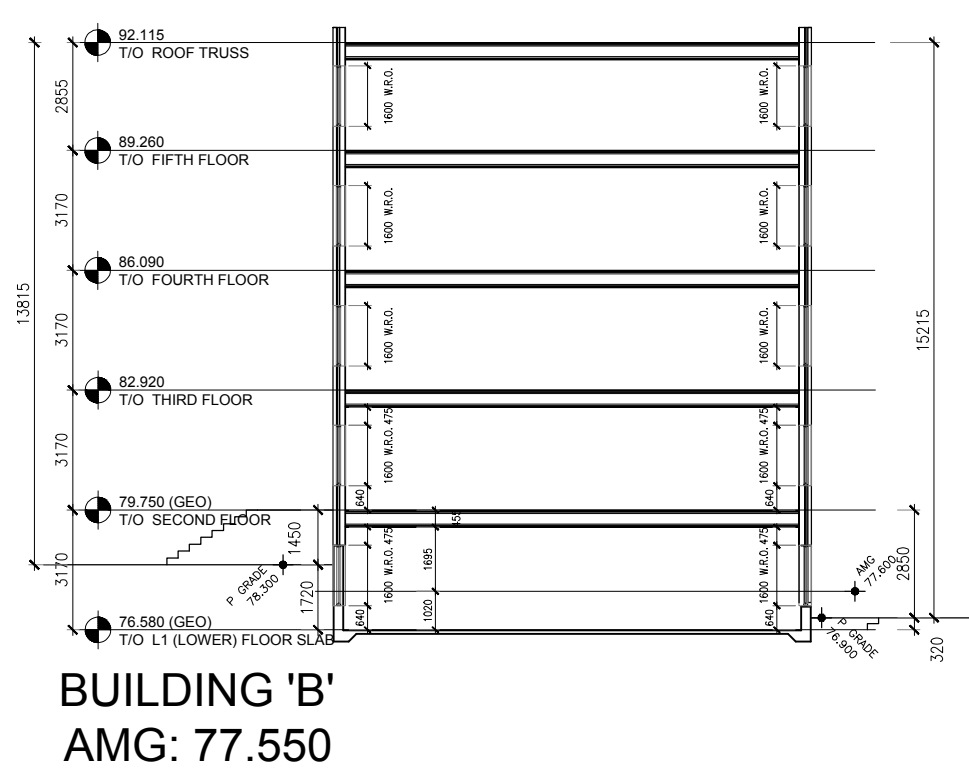
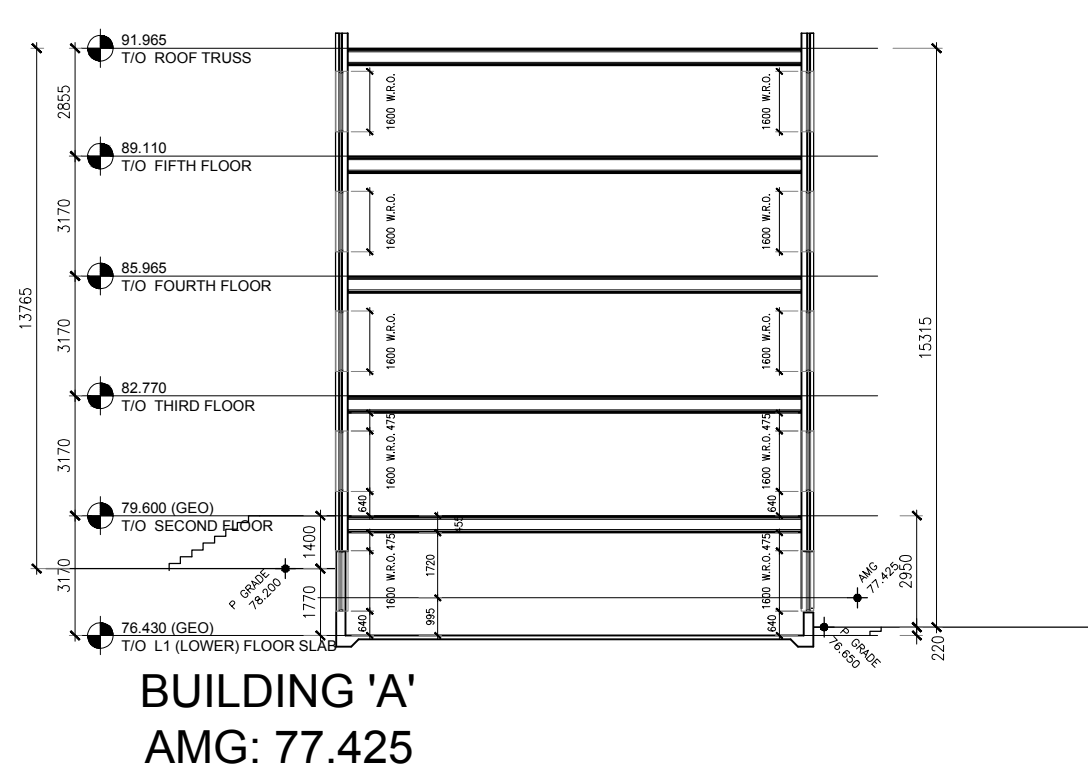
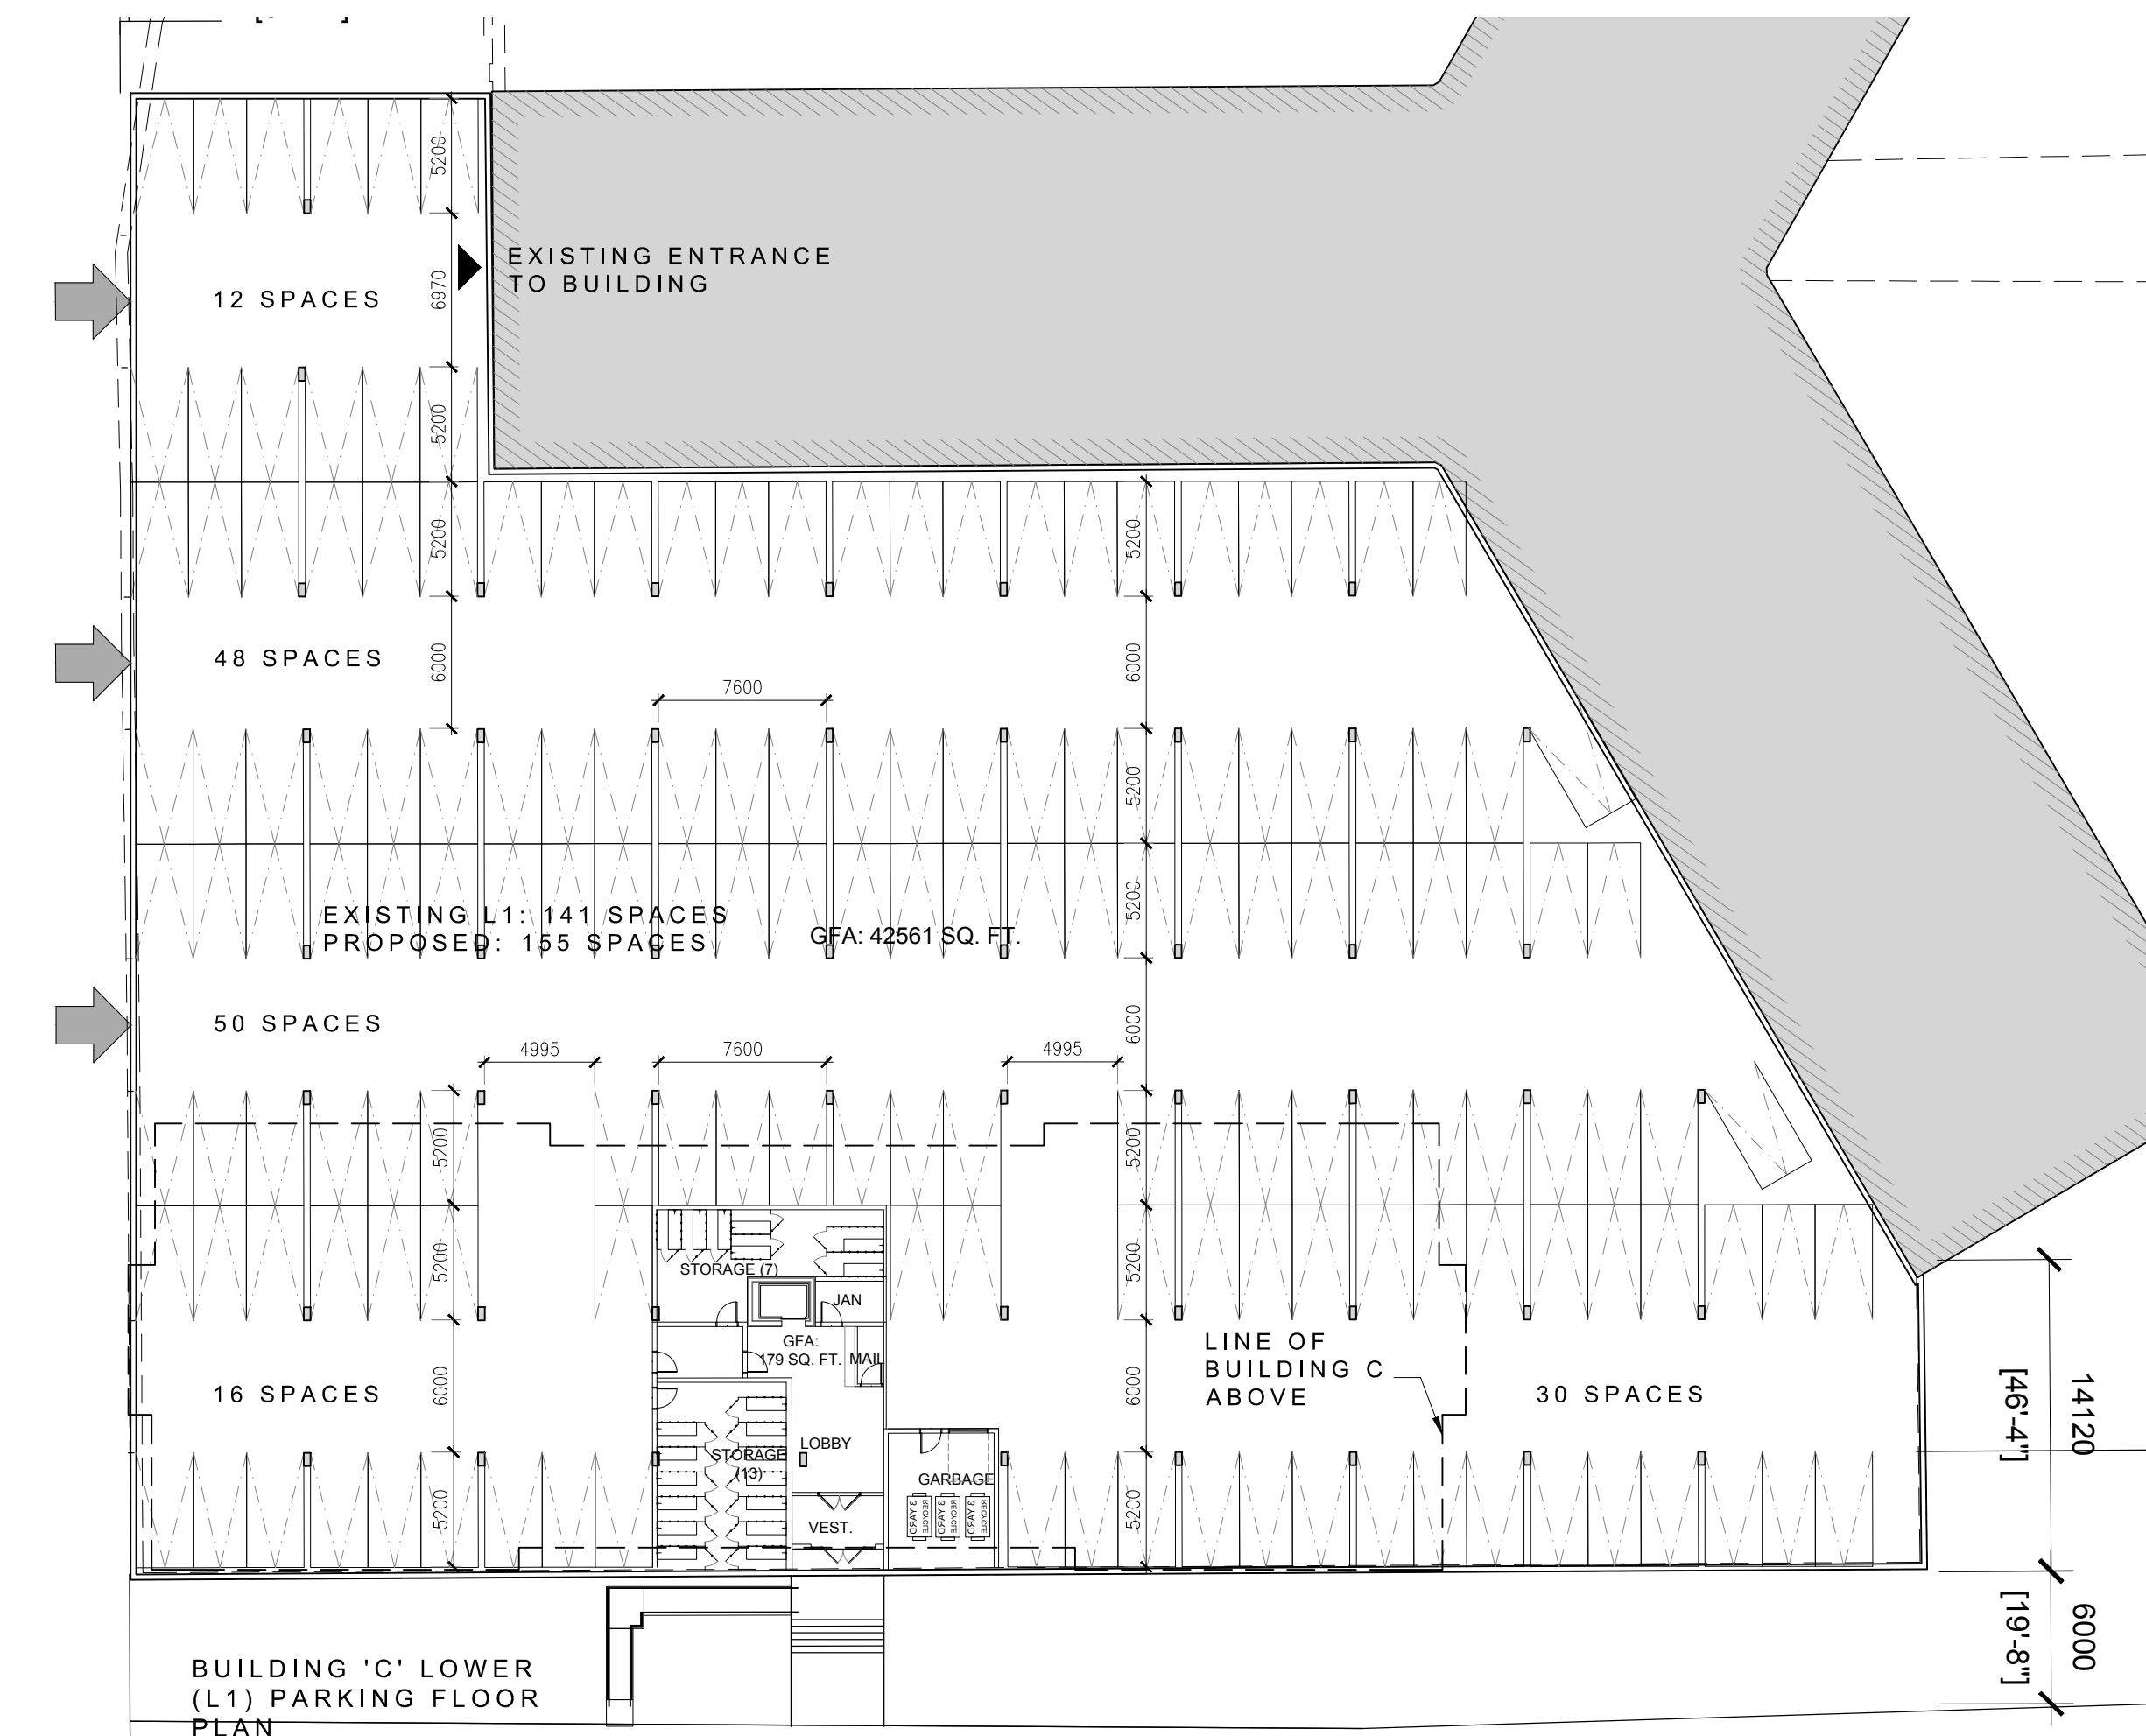
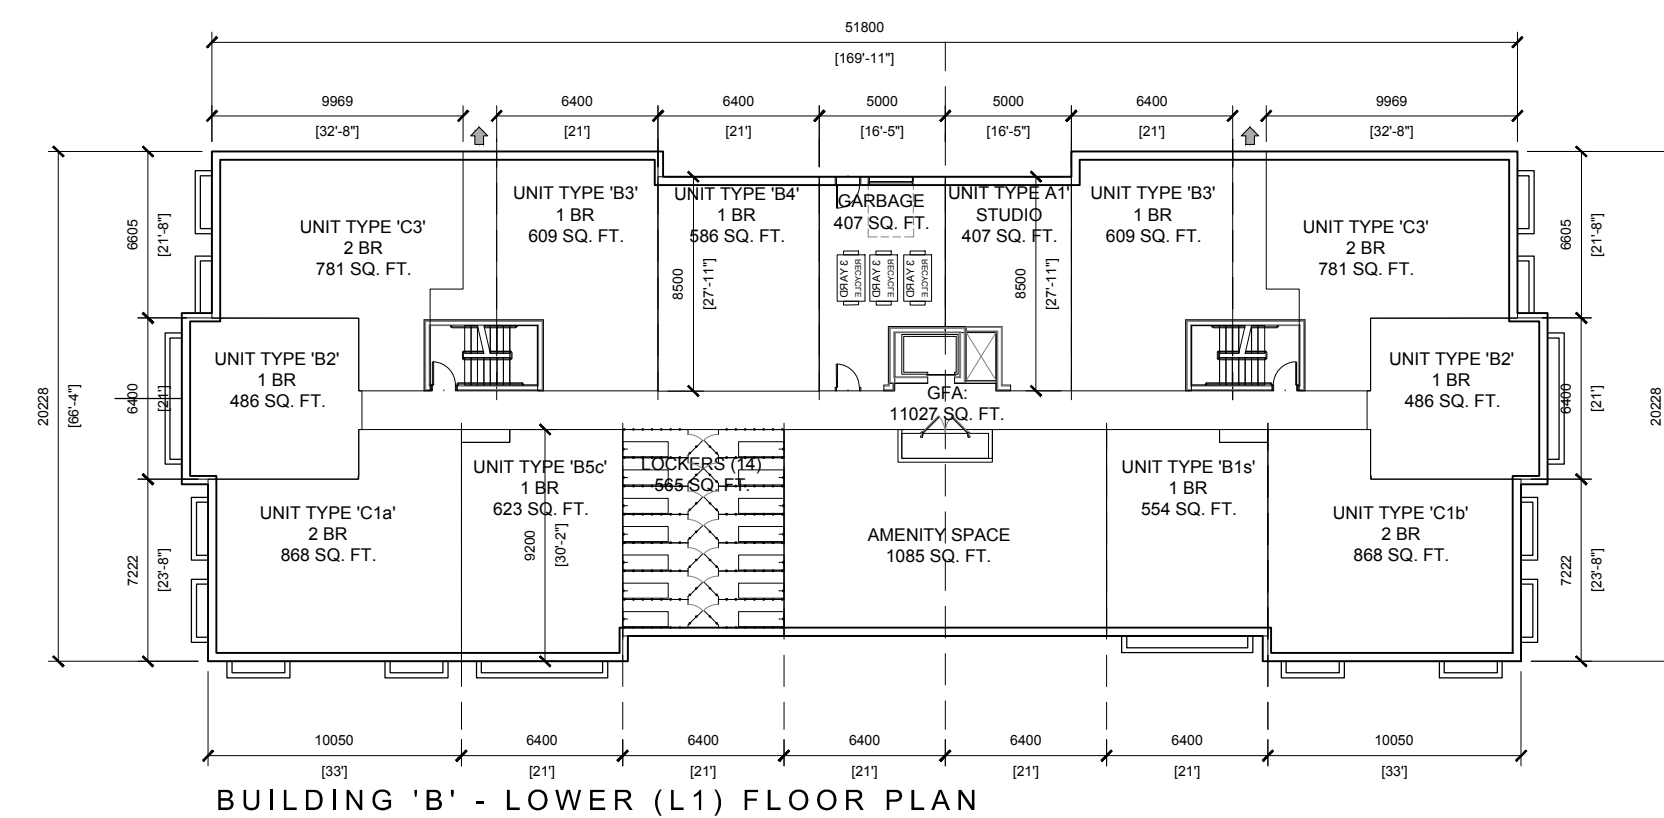
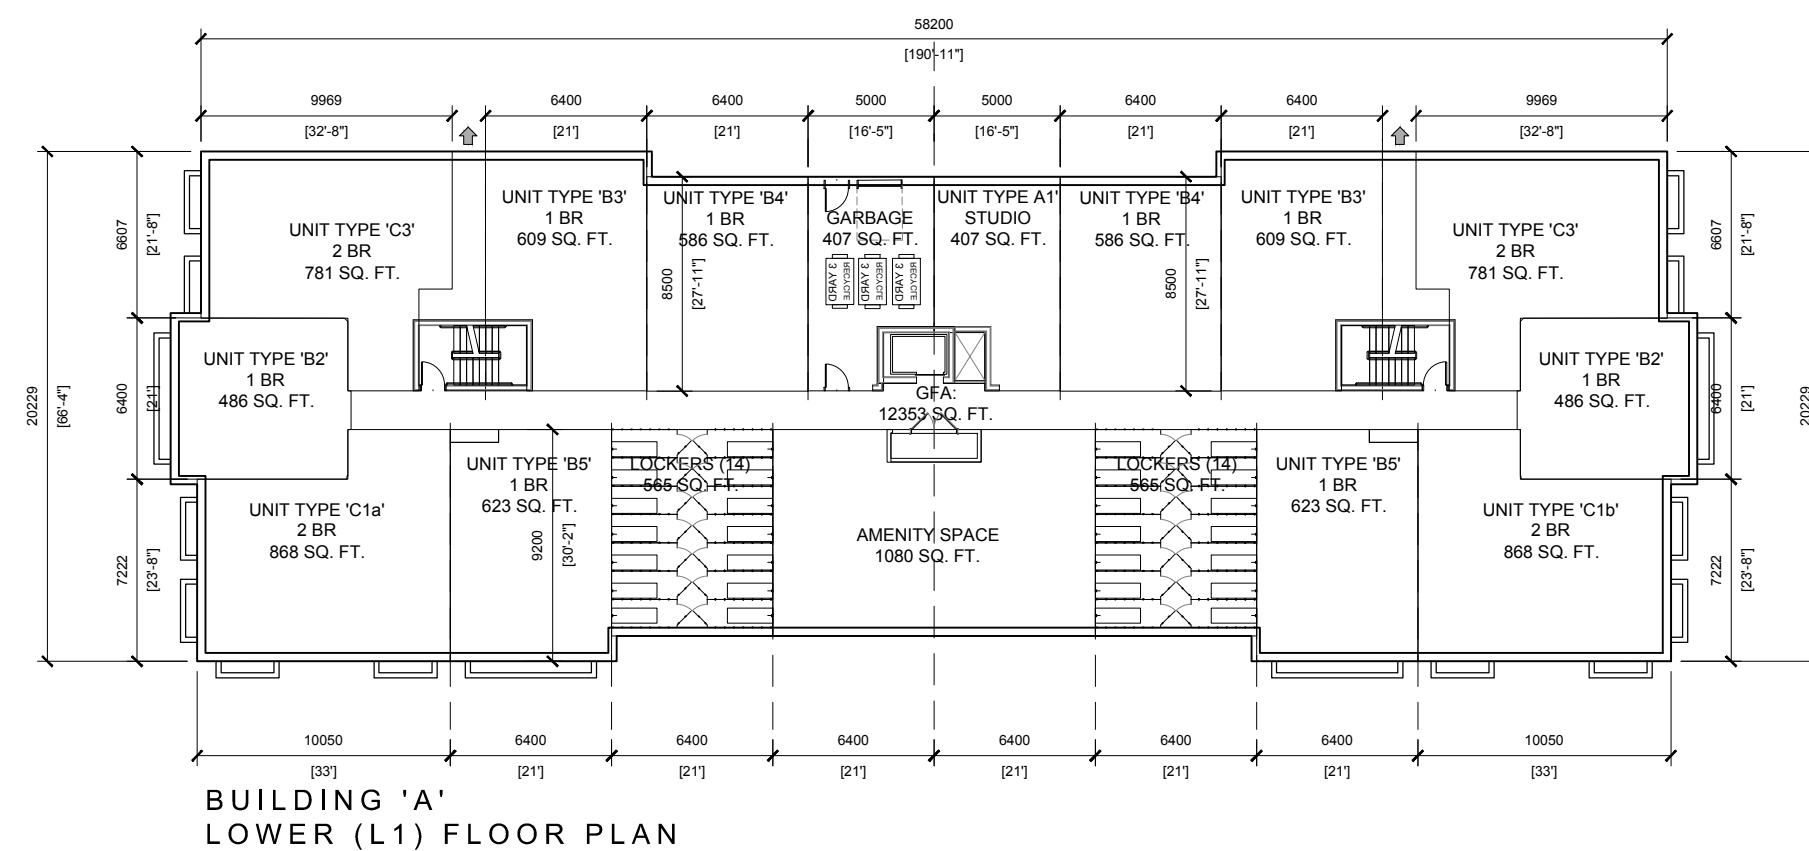
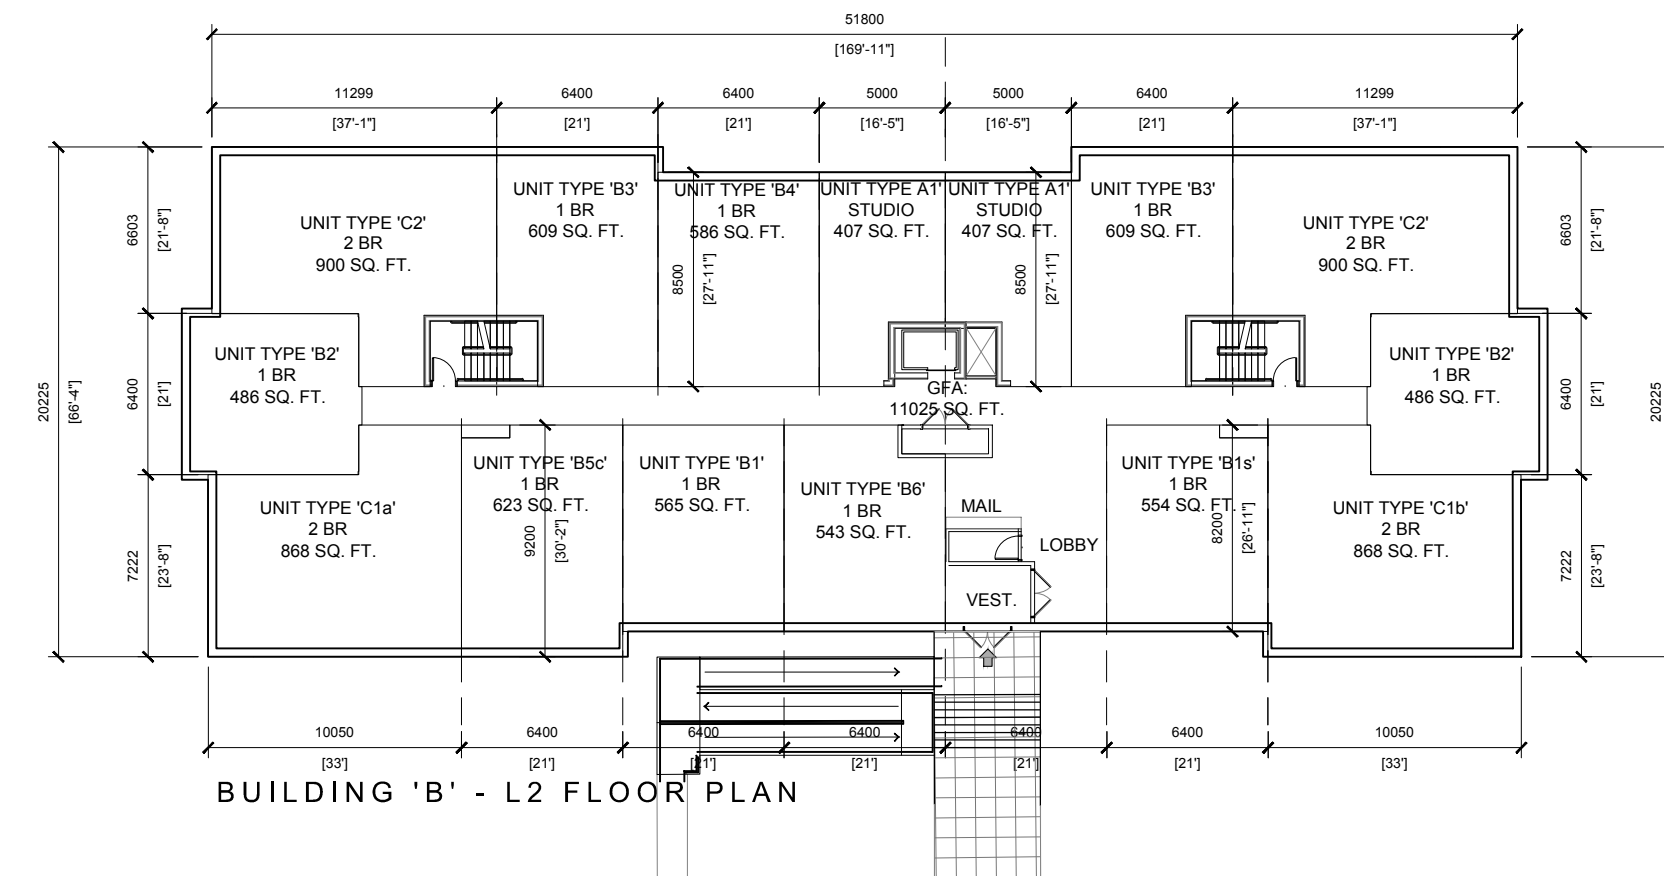
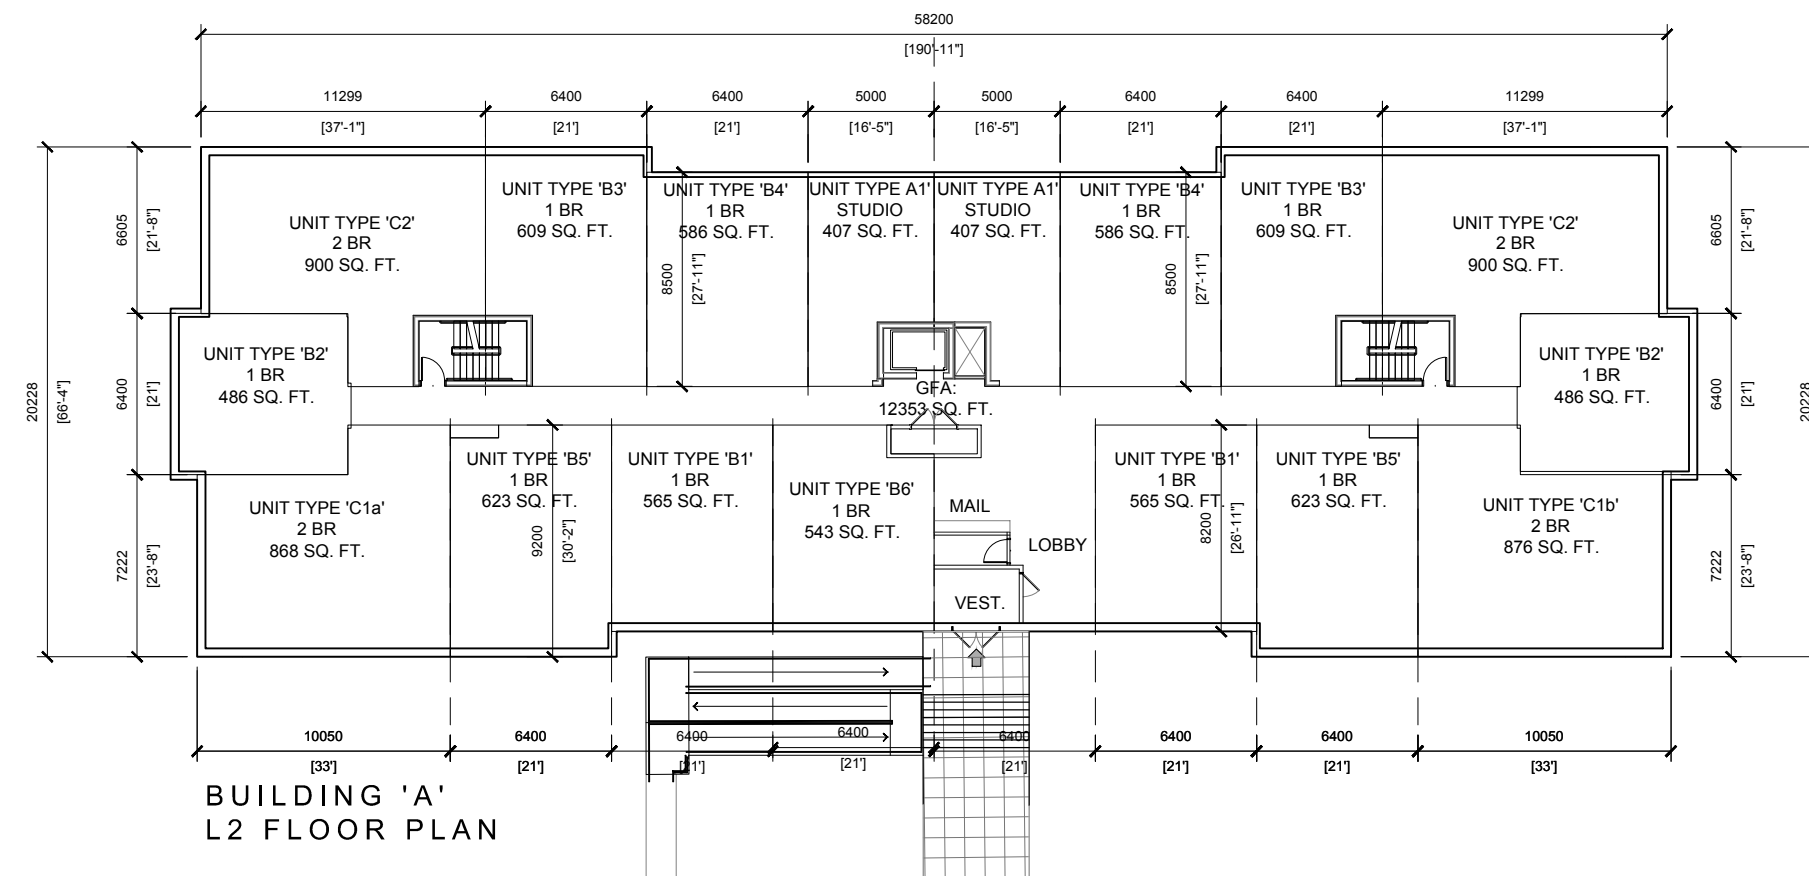
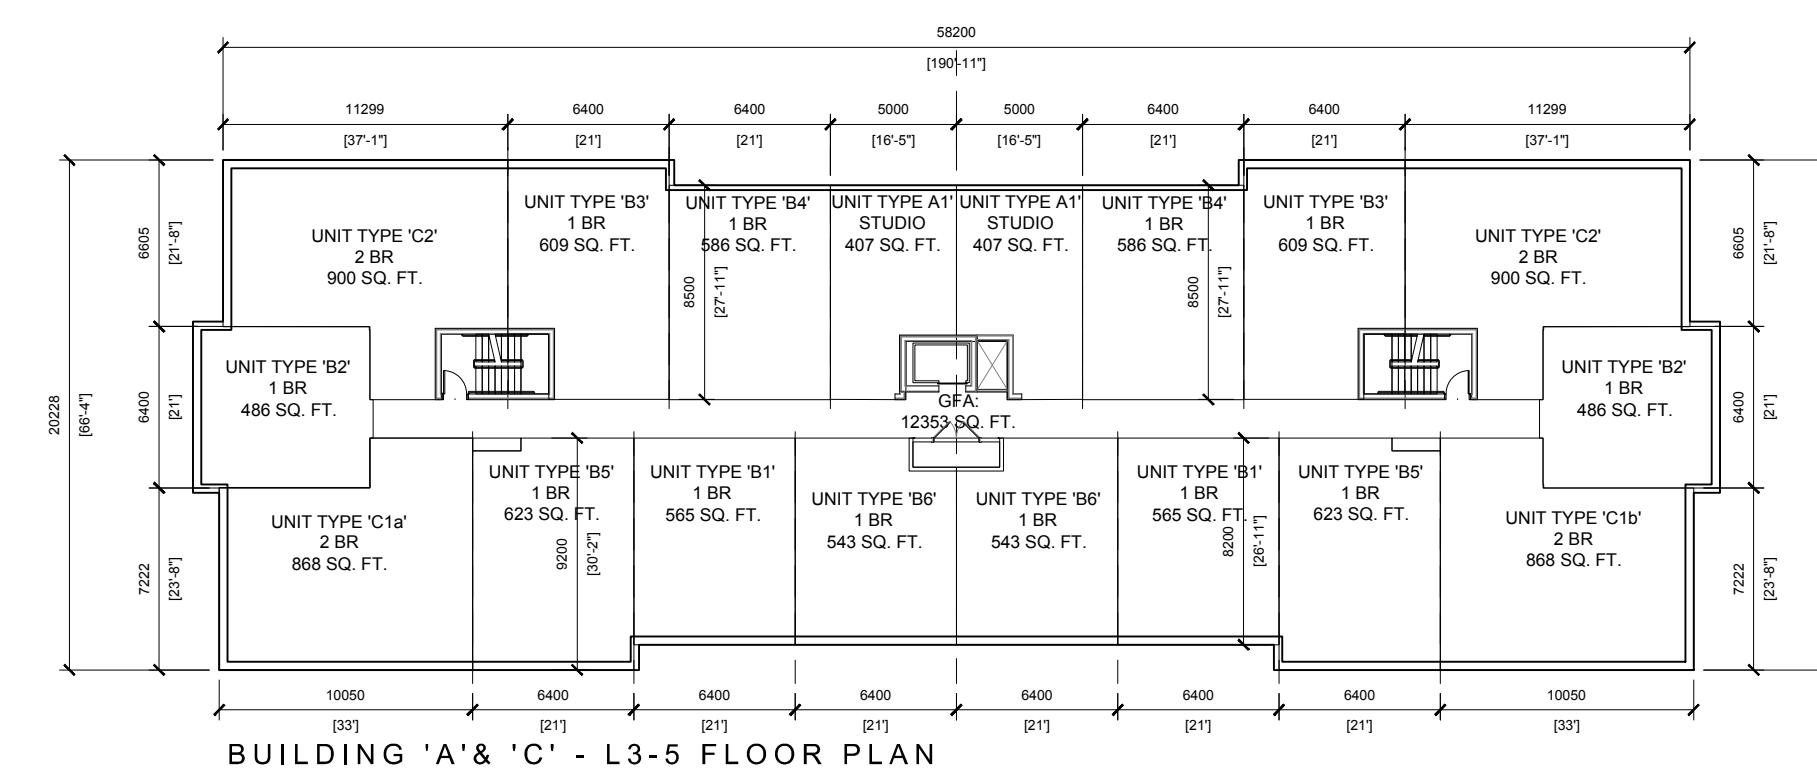
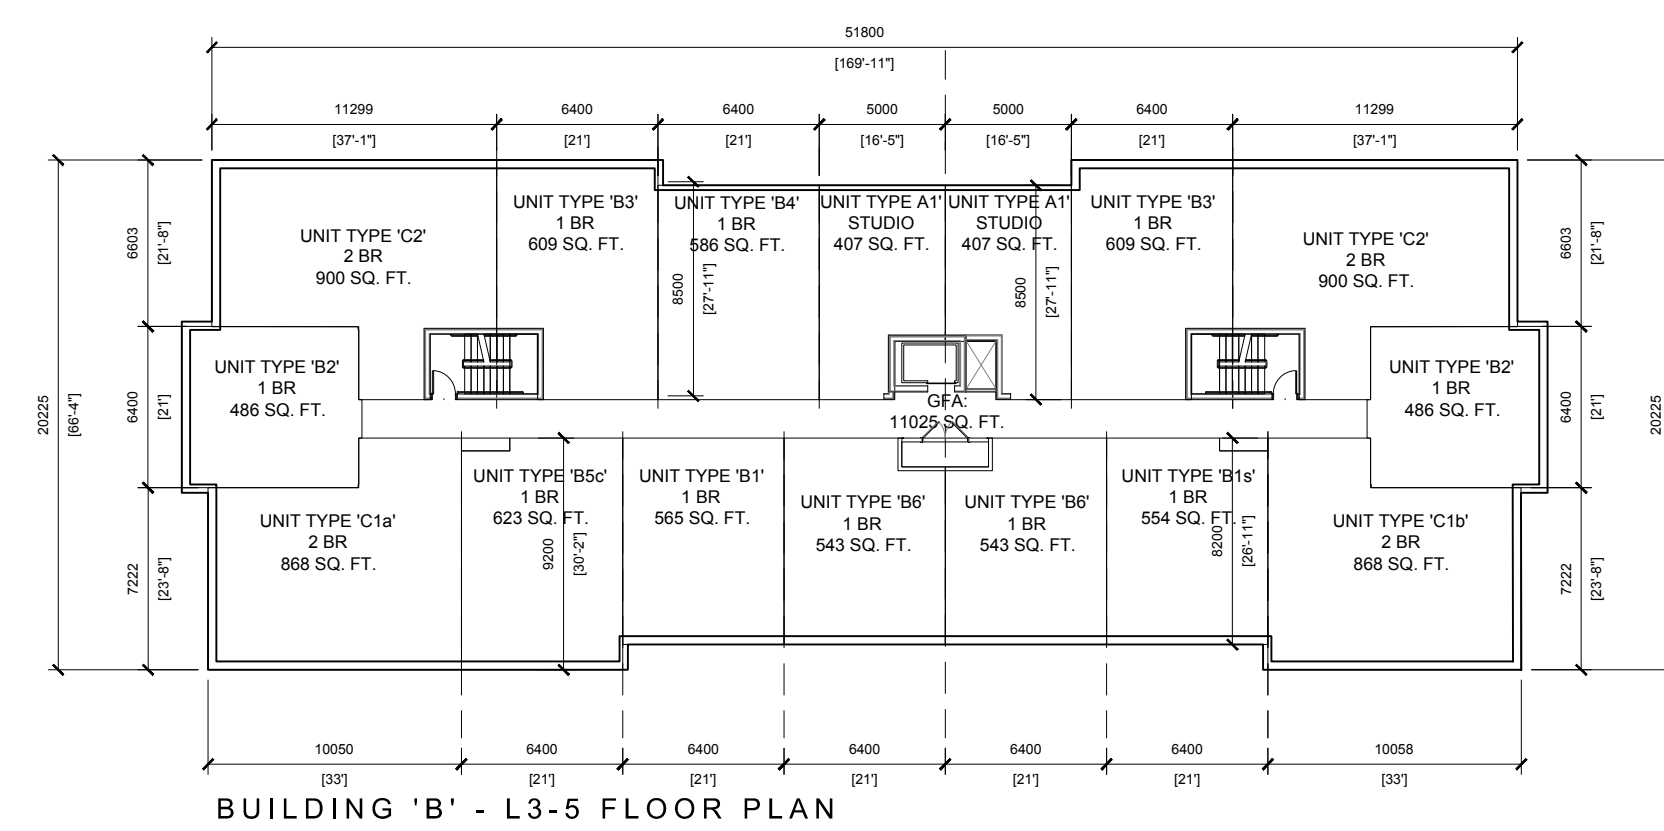


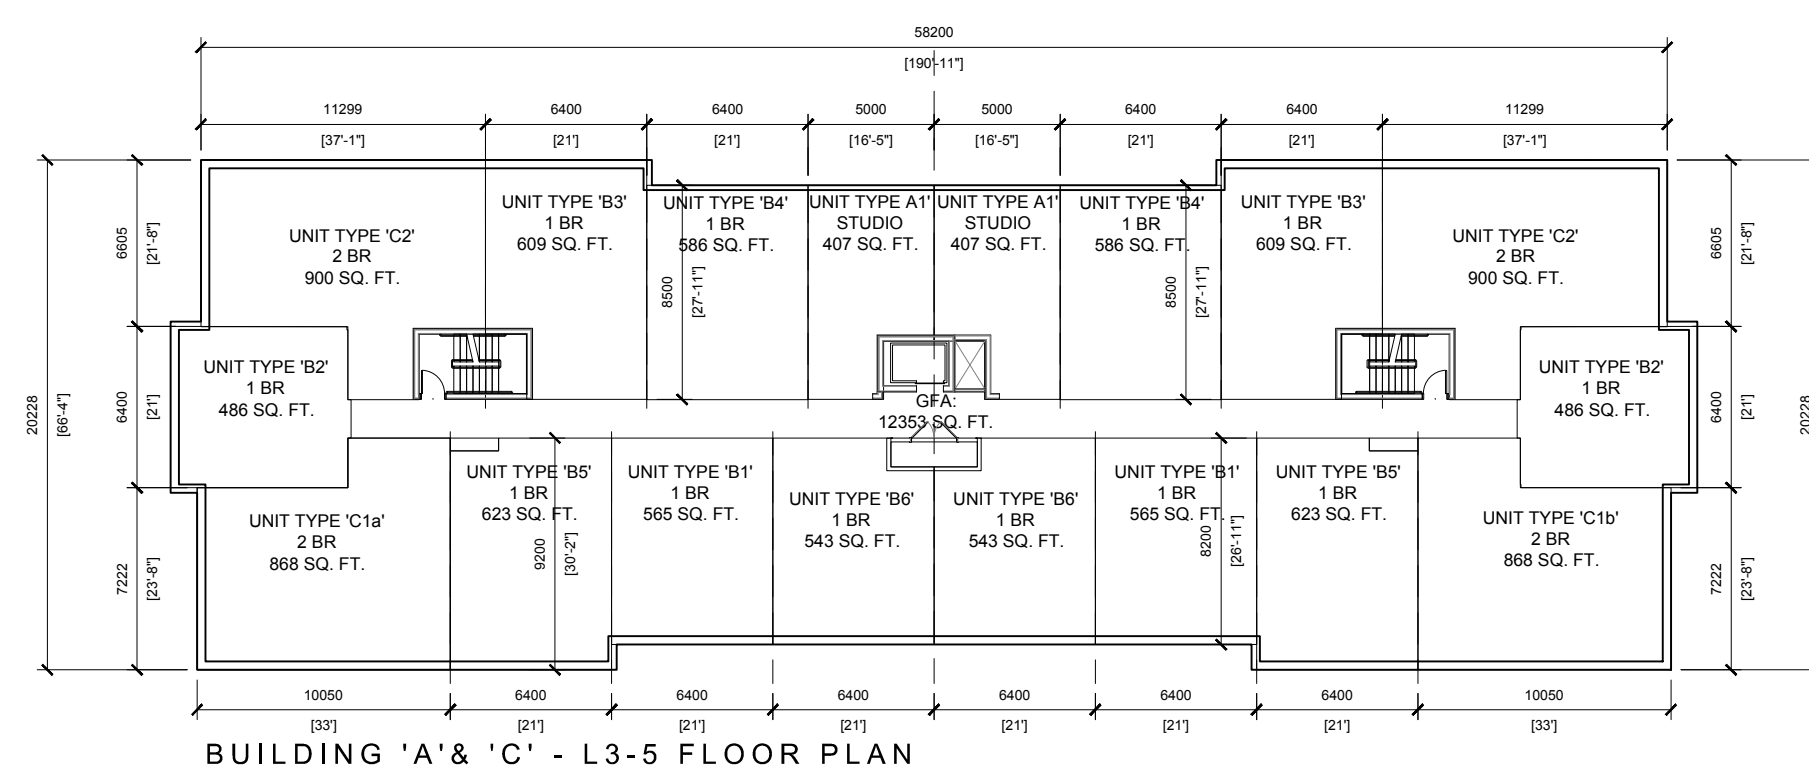

2 OVERALL GRADING SECTIONS SCALE = 1 : 200

IT IS THE RESPONSIBILITY OF THE APPROPRIATE CONTRACTOR TO CHECK AND VERIFY ALL DIMENSIONS ON SITE AND TO REPORT ALL ERRORS AND/OR OMISSIONS TO THE ARCHITECT.

ALL CONTRACTORS MUST COMPLY WITH ALL PERTINENT CODES AND BY-LAWS.

THIS DRAWING MAY NOT BE USED FOR CONSTRUCTION UNTIL SIGNED BY THE ARCHITECT.

DO NOT SCALE DRAWINGS.

NOTATION SYMBOLS:

-
- Legend for drawing notes and details:
- 00** INDICATES DRAWING NOTES, LISTED ON EACH SHEET.
 - 00** INDICATES ASSEMBLY TYPE; REFER TO TYPICAL ASSEMBLIES SCHEDULE.
 - 00** INDICATES WINDOW TYPE; REFER TO WINDOW ELEVATIONS AND DETAILS ON A900 SERIES.
 - 000** INDICATES DOOR TYPE; REFER TO DOOR SCHEDULE AND DETAILS ON A900 SERIES.
 - 00** ———— **DETAIL NUMBER**
 - 00** ———— **TITLE**
 - 00** ———— **SCALE**
 - 00** ———— **DETAIL REFERENCE PAGE**
 - 00** ———— **DETAIL CROSS REFERENCE PAGE**


GENERAL NOTES:

- (A) REFER TO TYPICAL ASSEMBLIES SHEET FOR WALL, PARTITION, ROOF CEILING & FLOOR TYPES.
- (B) FOR DOOR TYPES AND HARDWARE REQUIREMENTS REFER TO DOOR SCHEDULE ON A900 SERIES.
- (C) ALL INTERIOR DIMENSIONS ARE TAKEN FROM THE FACE OF STUD
- (D) ALL EXTERIOR DIMENSIONS ARE TAKEN FROM THE FACE OF STUD
- (E) ALL EXTERIOR WALLS ARE TO BE TYPE 'W1' UNLESS NOTED OTHER WISE.
- (F) ALL INTERIOR PARTITIONS ARE TO BE TYPE 'P1' UNLESS NOTED OTHER WISE.
- (G) ALL REINFORCED CONCRETE SUSPENDED SLABS, COLUMNS & BEAMS HAVE A MIN. FRR OF 1.5% (AS DETERMINED BY CBC/ SBC-2) UNLESS OTHERWISE STATED.

[illegible]

2	ISSUED FOR REVISED SITE PLAN CONTROL	19/07/1
1	ISSUED FOR SITE PLAN CONTROL	30/05/1
No.	DESCRIPTION	DATE

DEVICES

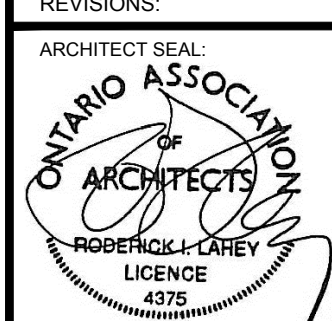

NORTH ARROW:

SEAL D



ARCHITECT

rla / architecture
roderick lahey architect inc.
56 beech street, ottawa, ontario K1S 3
t 613 724 9932 f 613 724 1209 d architecture

PROJECT TITLE:

**NORBERRY
RESIDENCES**
740 SPRINGLAND DRIVE
OTTAWA, ONTARIO

SHEET TITLE

OVERALL FLOOR
PLANS, GRADING
SECTIONS

DRAWN: JG	CHECKED: RV
SCALE: AS NOTED	SHEET No. A100
PROJECT No. 1920	