

GENERAL NOTES:

1. THE GENERAL CONTRACTOR SHALL CHECK AND VERIFY ALL DIMENSIONS AND REPORT ALL ERRORS AND OMISSIONS TO THE CONSULTANT.
2. ALL WORK AND MATERIALS TO BE IN COMPLIANCE WITH ALL CODES, REGULATIONS, AND BY-LAWS.
3. FOOTINGS DESIGNED FOR 2000 P.S.F. GRAVEL BASE SHALL BE 36" DEEP. ALL GRAVEL BASE MATERIAL AND CONSTRUCTION TO BE INSPECTED AND APPROVED BY SOILS CONSULTANT PRIOR TO POURING CONCRETE.
4. DO NOT SCALE THE DRAWINGS.

4. DO NOT SCALE THE DRAWINGS.

REVISIONS	
NO.	DESCRIPTION & DATE
1	
2	

JOB TITLE:

**PROPOSED
TOWNHOUSE
760 BEN ST
CITY OF OTTAWA**

SHEET TITLE:

SITE PLAN


SCALE: AS SHOWN	DWG NO.:
-----------------	----------

DRAWN: C.S.

CHECKED:

PRINT DATE:

51.1

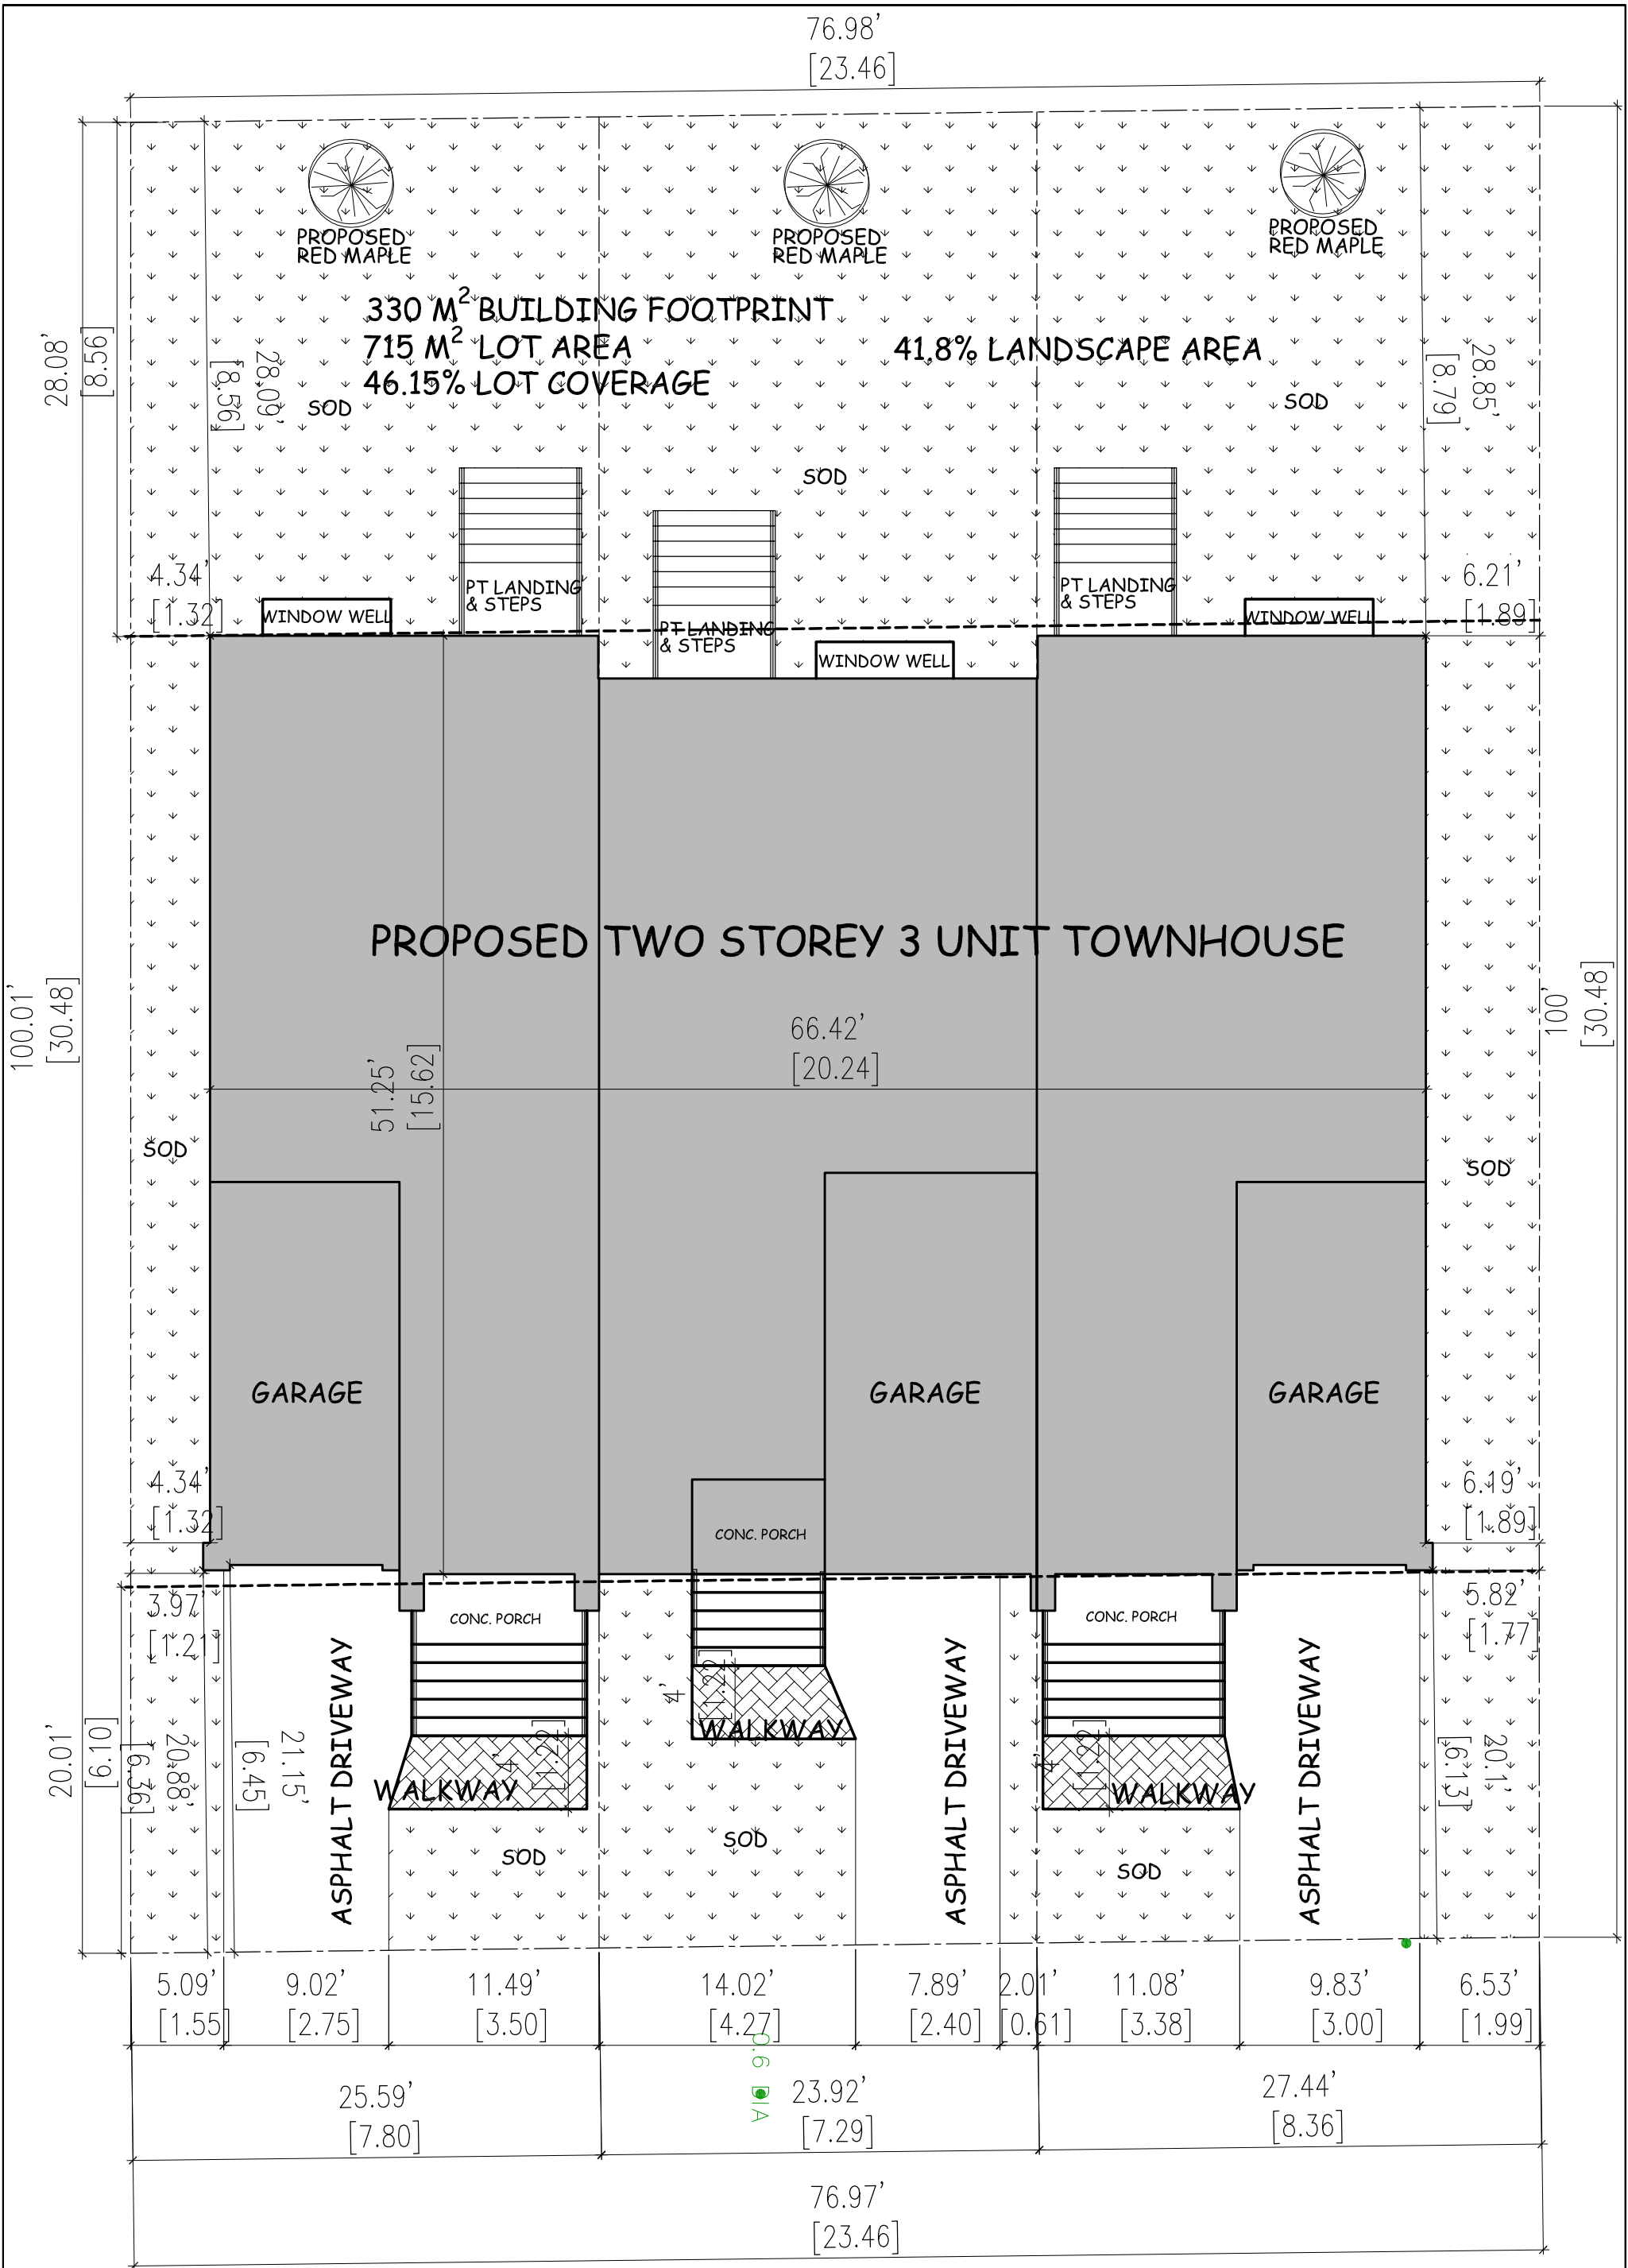

SITE/LANDSCAPE PLAN

SCALE: 1:100