
 


**A4**  
A100

**EXISTING SITE PLAN**  
1:500

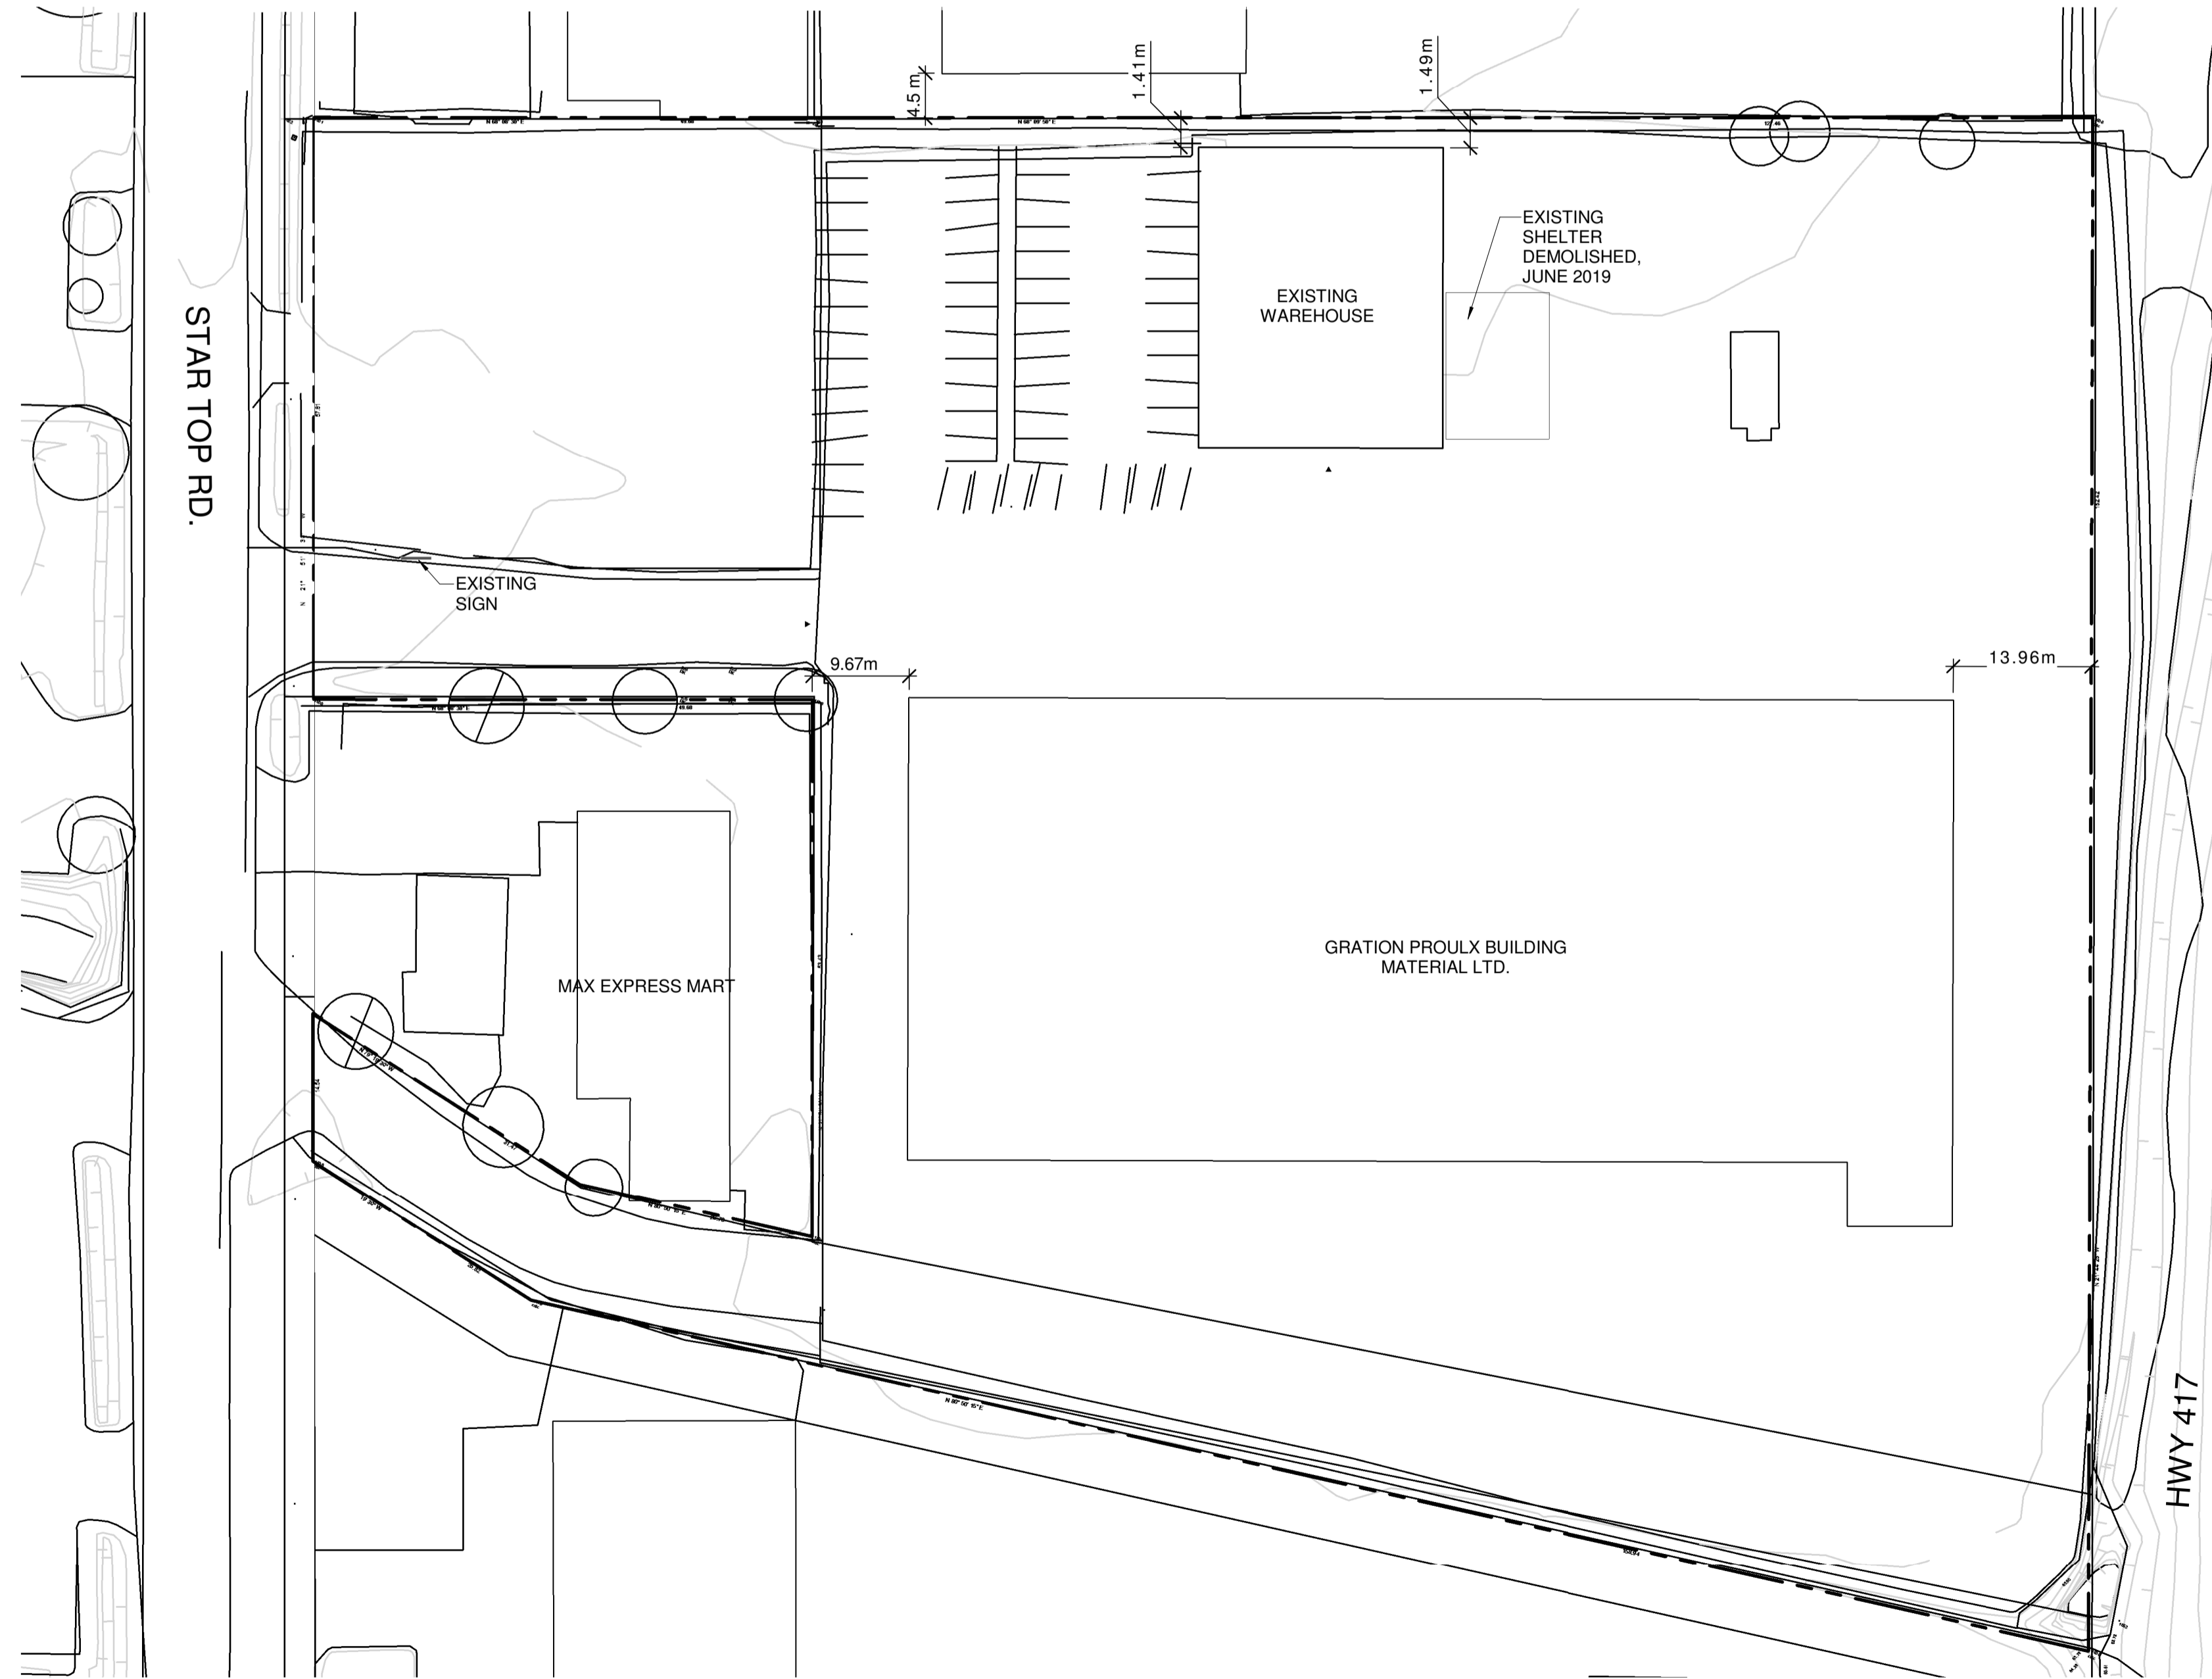


**EXISTING SITE PLAN**

scale: 1:500  
date: 2019/07/24  
checked by: LN  
drawn by: AN

revisers:  
1 2018-07-10 MINOR VARIANCE  
2 2018-07-24 SITE PLAN CONTROL

project:  
**Gratien Proulx**  
**WAREHOUSE PHASE 2**  
1499 Star Top Rd, Ottawa, ON, K1B 3W5

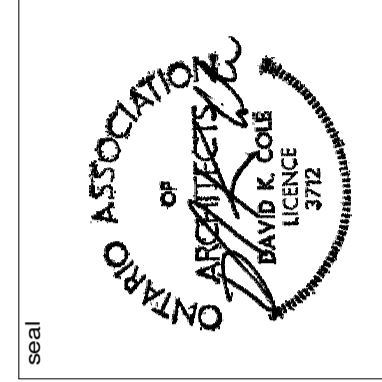

**COLE+Associates**  
ARCHITECTS INC  
an IDEA company

595 Byron Ave., Ottawa, Ont., Ca. K1A 4C4  
Tel: (613) 728-0008 - Email: info@integratedesign.ca