


WAREHOUSE PHASE 2, 18071

DRAWING LIST			
A0 GENERAL			
A000	COVER SHEET		
A1 CONTEXT			
A101	SITE PLAN	2019-06-27	SITE PLAN CONTROL
A102	ROOF PLAN		
A103	3D REFERENCE VIEWS		
A2 FLOOR PLANS			
A201	FLOOR PLAN - LEVEL 01		
A4 EXTERIOR ELEVATIONS			
A401	EXTERIOR ELEVATIONS		
A402	EXTERIOR ELEVATIONS		
A5 SECTIONS			
A501	BUILDING SECTIONS		

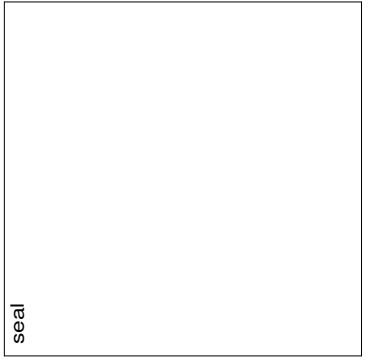

COVER SHEET

A000

scale
1:2

date
27/06/19

checked by
LN

drawn by
AN

project
18071

revisions

project
Gratien Proulx
WAREHOUSE PHASE 2
1499 Star Top Rd, Ottawa, ON, K1B 3W5

ABBREVIATIONS			
GENERAL NOTES			
1. WHEN USED IN ANNOTATION CONTEXT, ABBREVIATIONS MAY INCLUDE PUNCTUATION OR BE CONJUGATED. ABBREVIATIONS MAY ALSO BE DIFFERENT WHEN USED AS PART OF A LEGEND.			
A	A/C	AIR CONDITION	
	ACM	ALUMINUM COMPOSITE MATERIAL	
	ACMU	ARCH CONCRETE MASONRY UNIT	
	ACP	ACOUSTIC CEILING PANEL	
	ACT	ACOUSTICAL CEILING TILE SYSTEM	
	ACW	ALUMINUM CURTAIN WALL SYSTEM	
	AD	AREA DRAIN	
	ADJ	ADJUSTABLE / ADJACENT	
	AFC	ABOVE FINISHED COUNTER	
	AFB	ABOVE FINISHED FLOOR	
	AFG	ABOVE FINISHED GRADE	
	AGS	ALL GLASS SCREEN SYSTEM	
	AHU	AIR HANDLING UNIT	
	ALT	ALTERNATE	
	AL / ALUM	ALUMINUM (PREFINISHED)	
	ANOD	ANODIZE	
	AP	ACCESS PANEL	
	APS	ACOUSTIC PANEL SYSTEM	
	APPROX	APPROXIMATE	
	ARGB	ABUSE-RESISTANT GYPSUM BOARD	
	ARCH	ARCHITECT(URAL)	
AS	ALUMINUM SCREENS		
ASF	ALUMINUM STOREFRONT GLAZING		
ATT	ALUMINUM TILE TRIM		
AUTO	AUTOMATIC		
AVB	AIR/VAPOUR BARRIER		
AWCP	ACOUSTIC WOOD CEILING PANEL		
AWP	ACOUSTIC WALL PANEL		
AWT	ACOUSTICAL WALL TREATMENT		
AWWP	ACOUSTIC WOOD WALL PANEL		
B	B/B	BACK TO BACK	
	BB	BLACK BOARD	
	BC	BACK OF CURB	
	BD	BOARD	
	BF	BARRIER-FREE	
	BITUM	BITUMINOUS	
	BLDG	BUILDING	
	BM	BEAM	
	BOT/	BOTTOM OF	
	BPG	BACK-PAINTED GLASS	
	BSMT	BASEMENT	
	BUR	BUILT-UP ROOFING	
	C	C/C	CENTER TO CENTER
		C/W	COMPLETE WITH
		CAB	CABINET
		CB	CATCH BASIN
CCTV		CLOSED CIRCUIT TELEVISION	
CF/CI		CONTRACTOR FURNISHED, CONTRACTOR INSTALLED	
CF/OI		CONTRACTOR FURNISHED, OWNER INSTALLED	
CFM		CUBIC FEET PER MINUTE	
CG		CORNER GUARD	
CGS		COMPOSITE GLASS SURFACING FABRICATION	
CHK		COAT HOOK	
CI		CAST IRON	
CIP		CAST-IN-PLACE	
CJ		CONTROL JOINT	
CL		CENTER LINE	
CLF		CLEAR FINISH	
CLG		CEILING	
CLO		CLOSET	
CLR		CLEAR	
CM		CENTIMETER	
CMT		CERAMIC MOSAIC TILE	
CMU	CONCRETE MASONRY UNIT		
CNT	COUNTER		
CO	CLEANOUT		
COL	COLUMN		
CONC	CONCRETE		
CONF	CONFERENCE		
CONT	CONTINUOUS		
COORD	COORDINATE		
COR MTL	CORRUGATED METAL		
CORR	CORRIDOR		
CP	CARPET		
CPT	CARPET TILES		
CQS	COMPOSITE QUARTZ SURFACING FABRICATION		
CRL	CRASH RAIL		
CT	CERAMIC TILE		
CTR	CENTER		
CU	CUBIC		
CW	COLD WATER PIPING SYSTEM		
CWP	CEMENTITIOUS WOOD FIBER PANELS		
CWS	CURTAIN WALL SYSTEM		
CSA	CANADIAN STANDARDS ASSOCIATION		
D	DBL	DOUBLE	
	DEG	DEGREE	
	DEMO	DEMOLISH, DEMOLITION	
	DEPT	DEPARTMENT	
	DF	DRINKING FOUNTAIN	
	DFP	DOUGLAS FIR PLYWOOD	

A4 SITE PLAN
A101 1 : 500



995 Byron Ave., Ottawa, Ont. Ca. K1A 4C4
 Tele: (613) 728-0008 - Email: info@integrateddesign.ca


995 Byron Ave., Ottawa, Ont. Ca. K1A 4C4
 Tele: (613) 728-0008 - Email: info@integrateddesign.ca

drawing
SITE PLAN


995 Byron Ave., Ottawa, Ont. Ca. K1A 4C4
 Tele: (613) 728-0008 - Email: info@integrateddesign.ca

995 Byron Ave., Ottawa, Ont. Ca. K1A 4C4
 Tele: (613) 728-0008 - Email: info@integrateddesign.ca

C4
A103 NORTH WEST VIEW

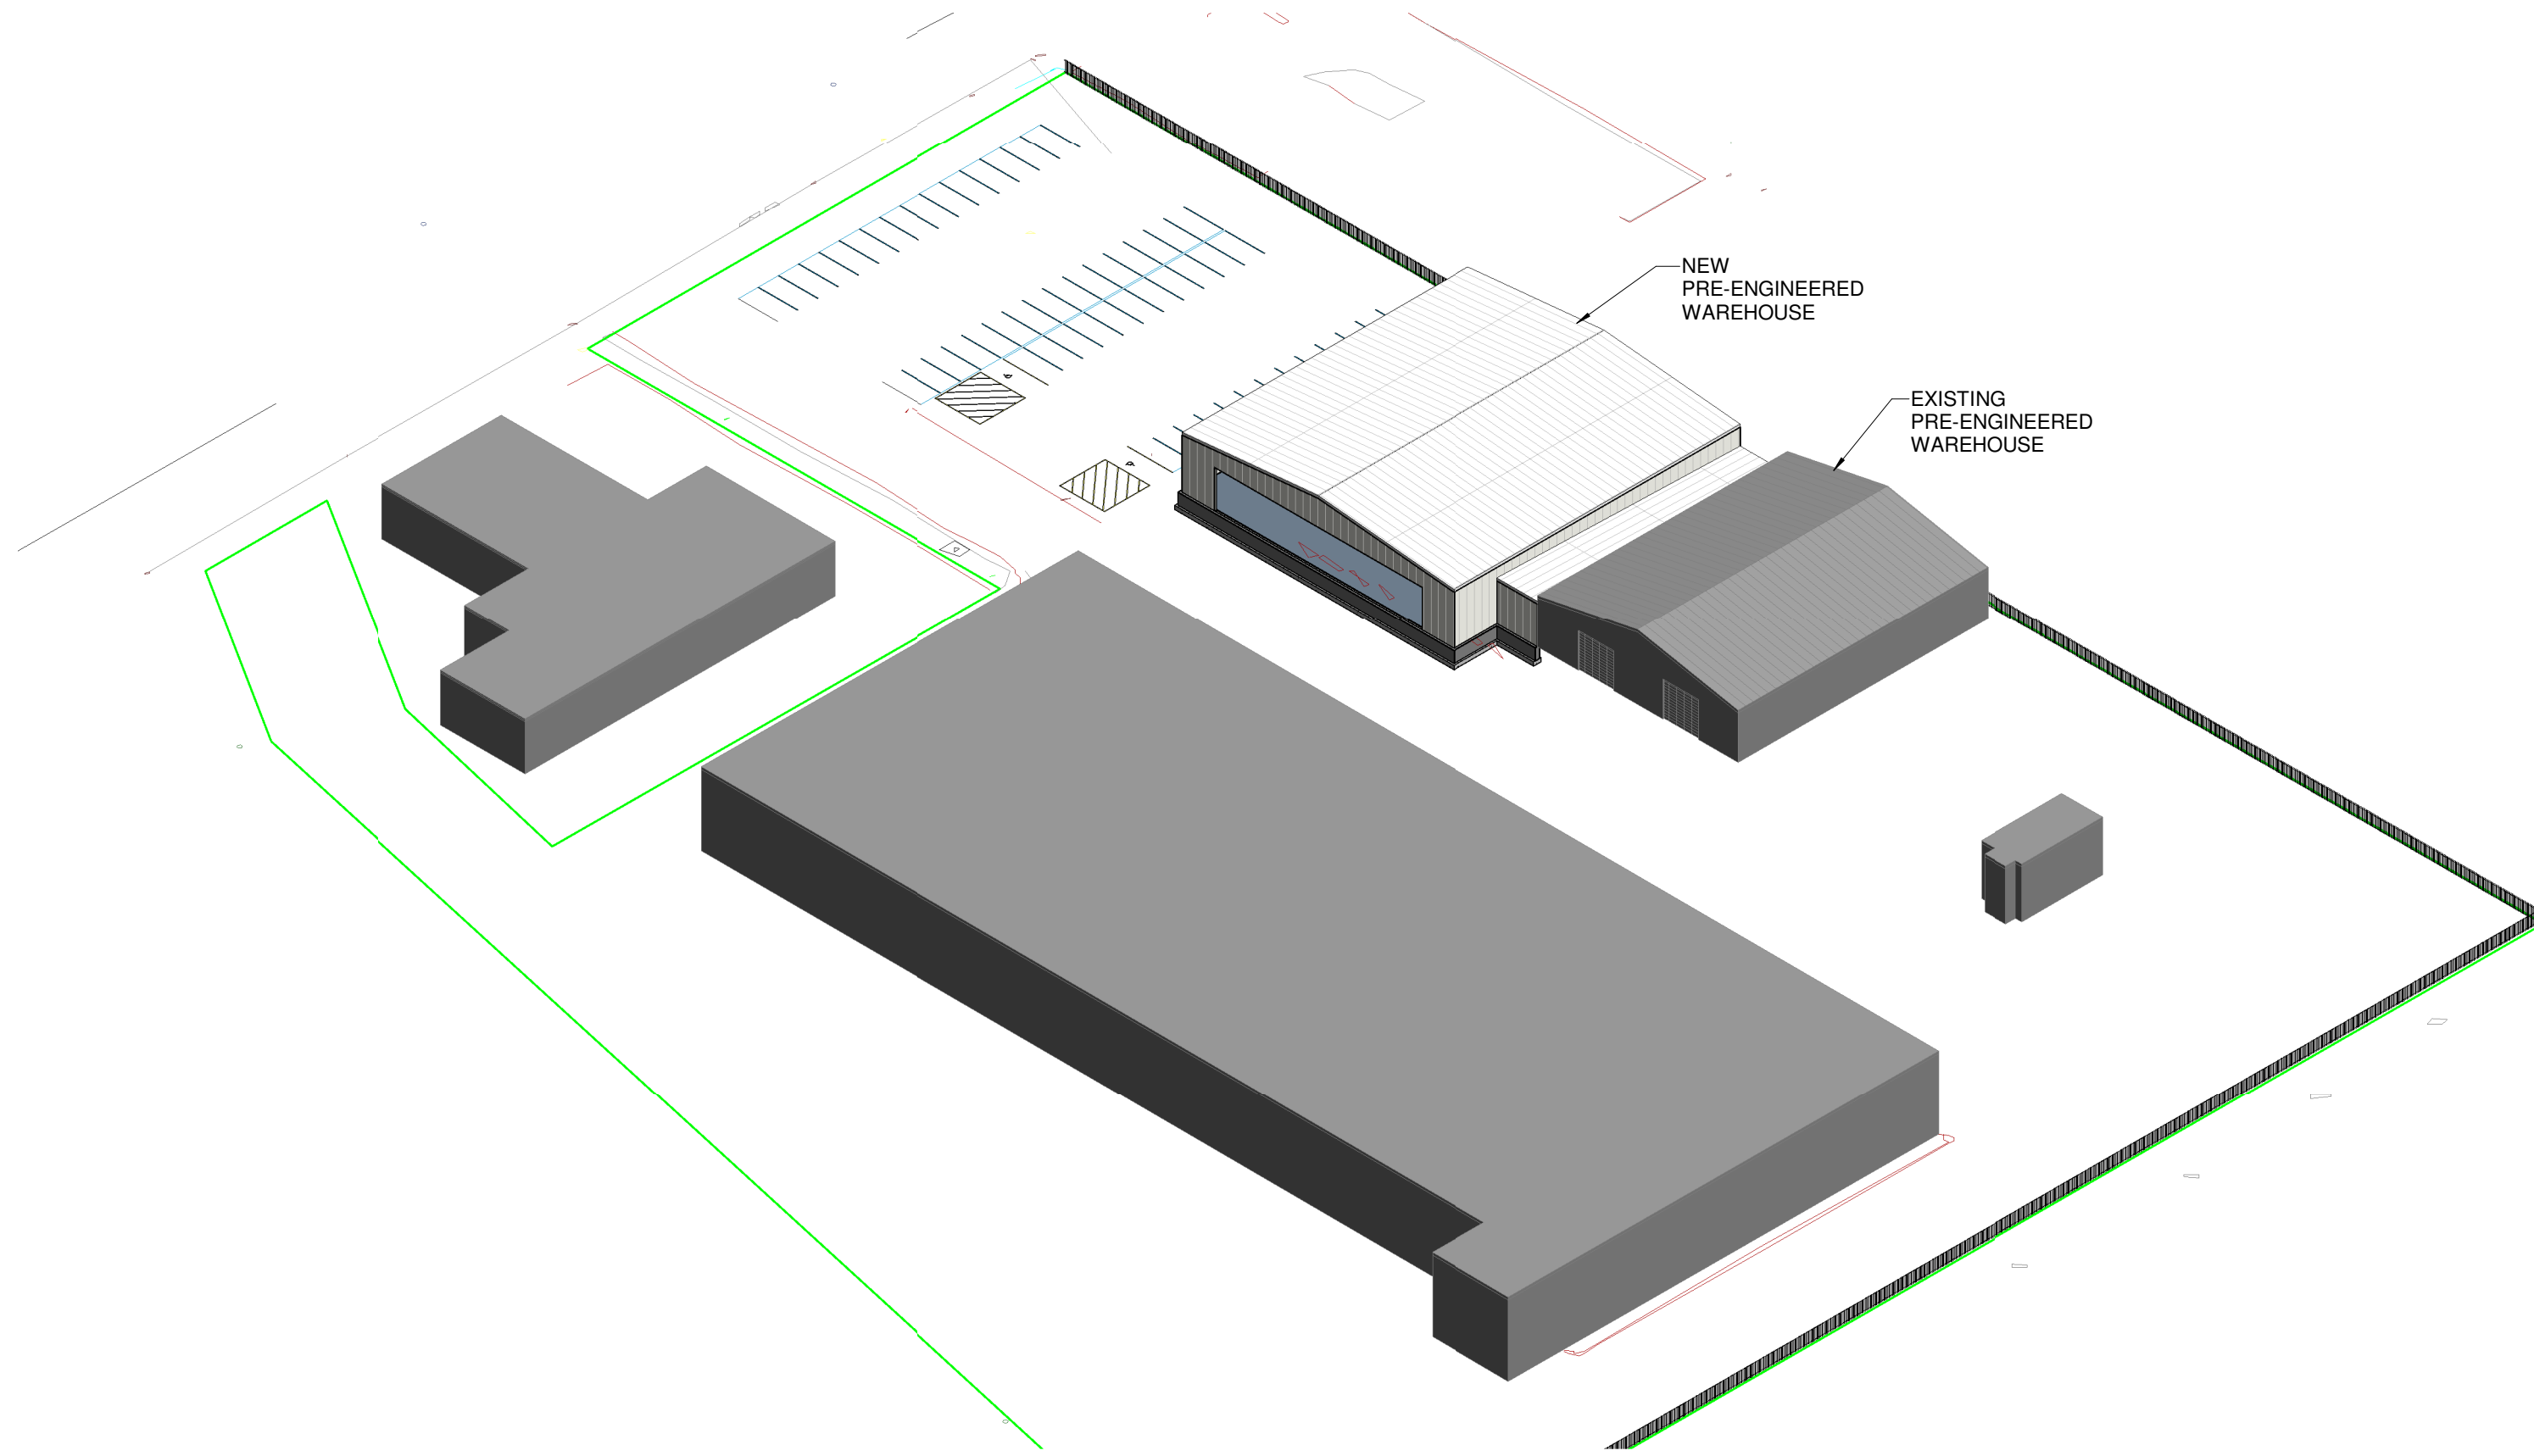

A4
A103 NORTH EAST VIEW

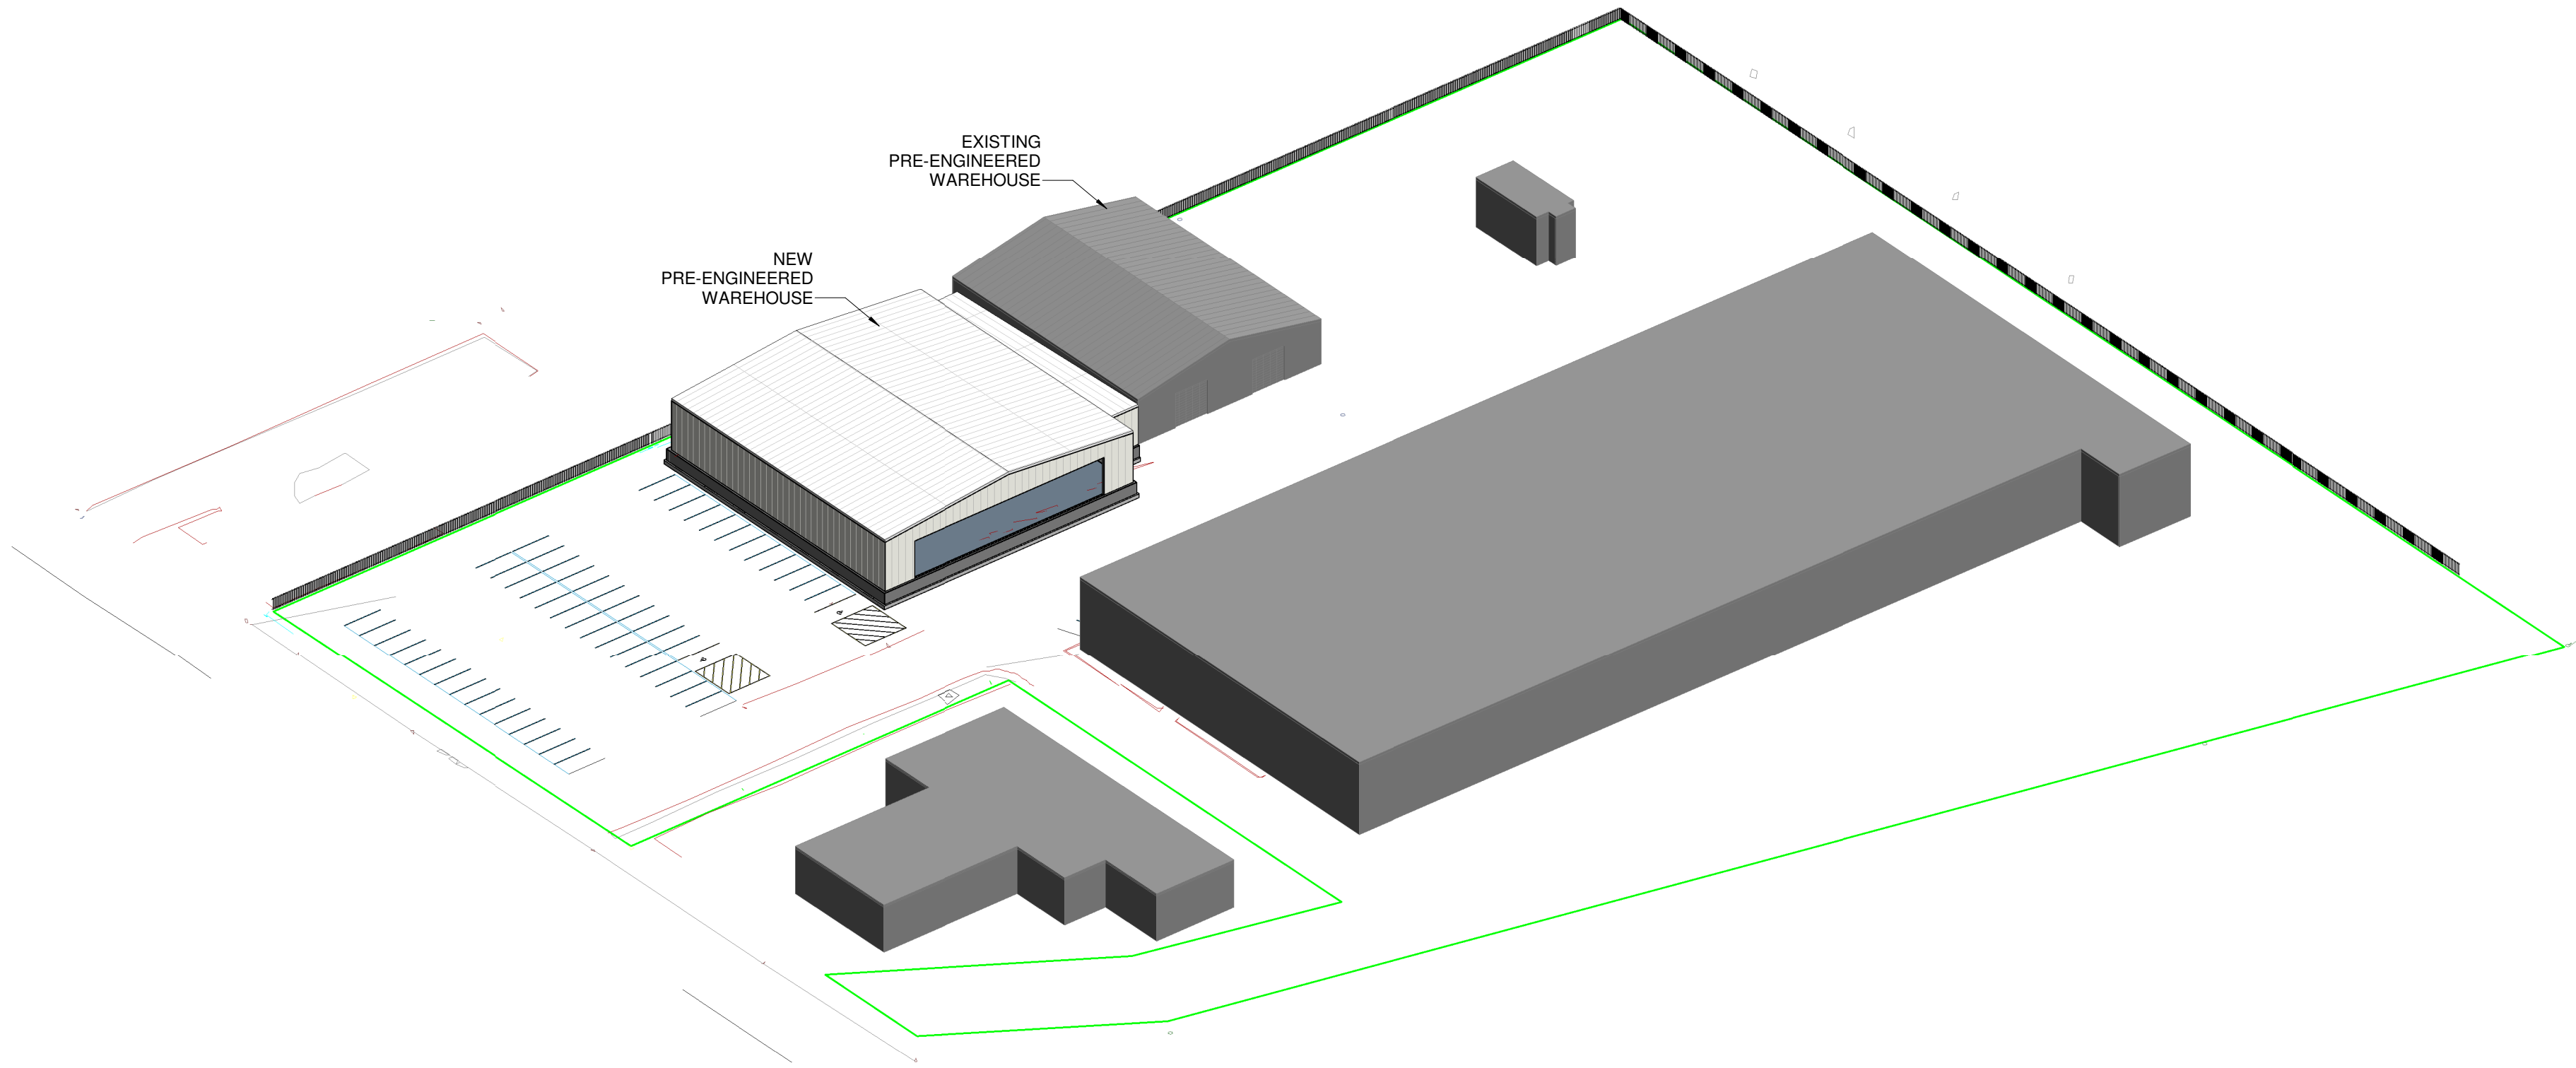

3D REFERENCE VIEWS

A103

scale
date
27/06/19
checked by
Checker
drawn by
AN

revisions

project


Gratien Proulx
WAREHOUSE PHASE 2
1499 Star Top Rd, Ottawa, ON, K1B 3W5

seal

COLE+Associates
ARCHITECTS INC
an IDEEA company

595 Byron Ave., Ottawa, Ont. Ca. K1A 4C4
Tele: (613) 728-0008 - Email: info@integrateddesign.ca

A5 LEVEL 01
A201 1 : 100

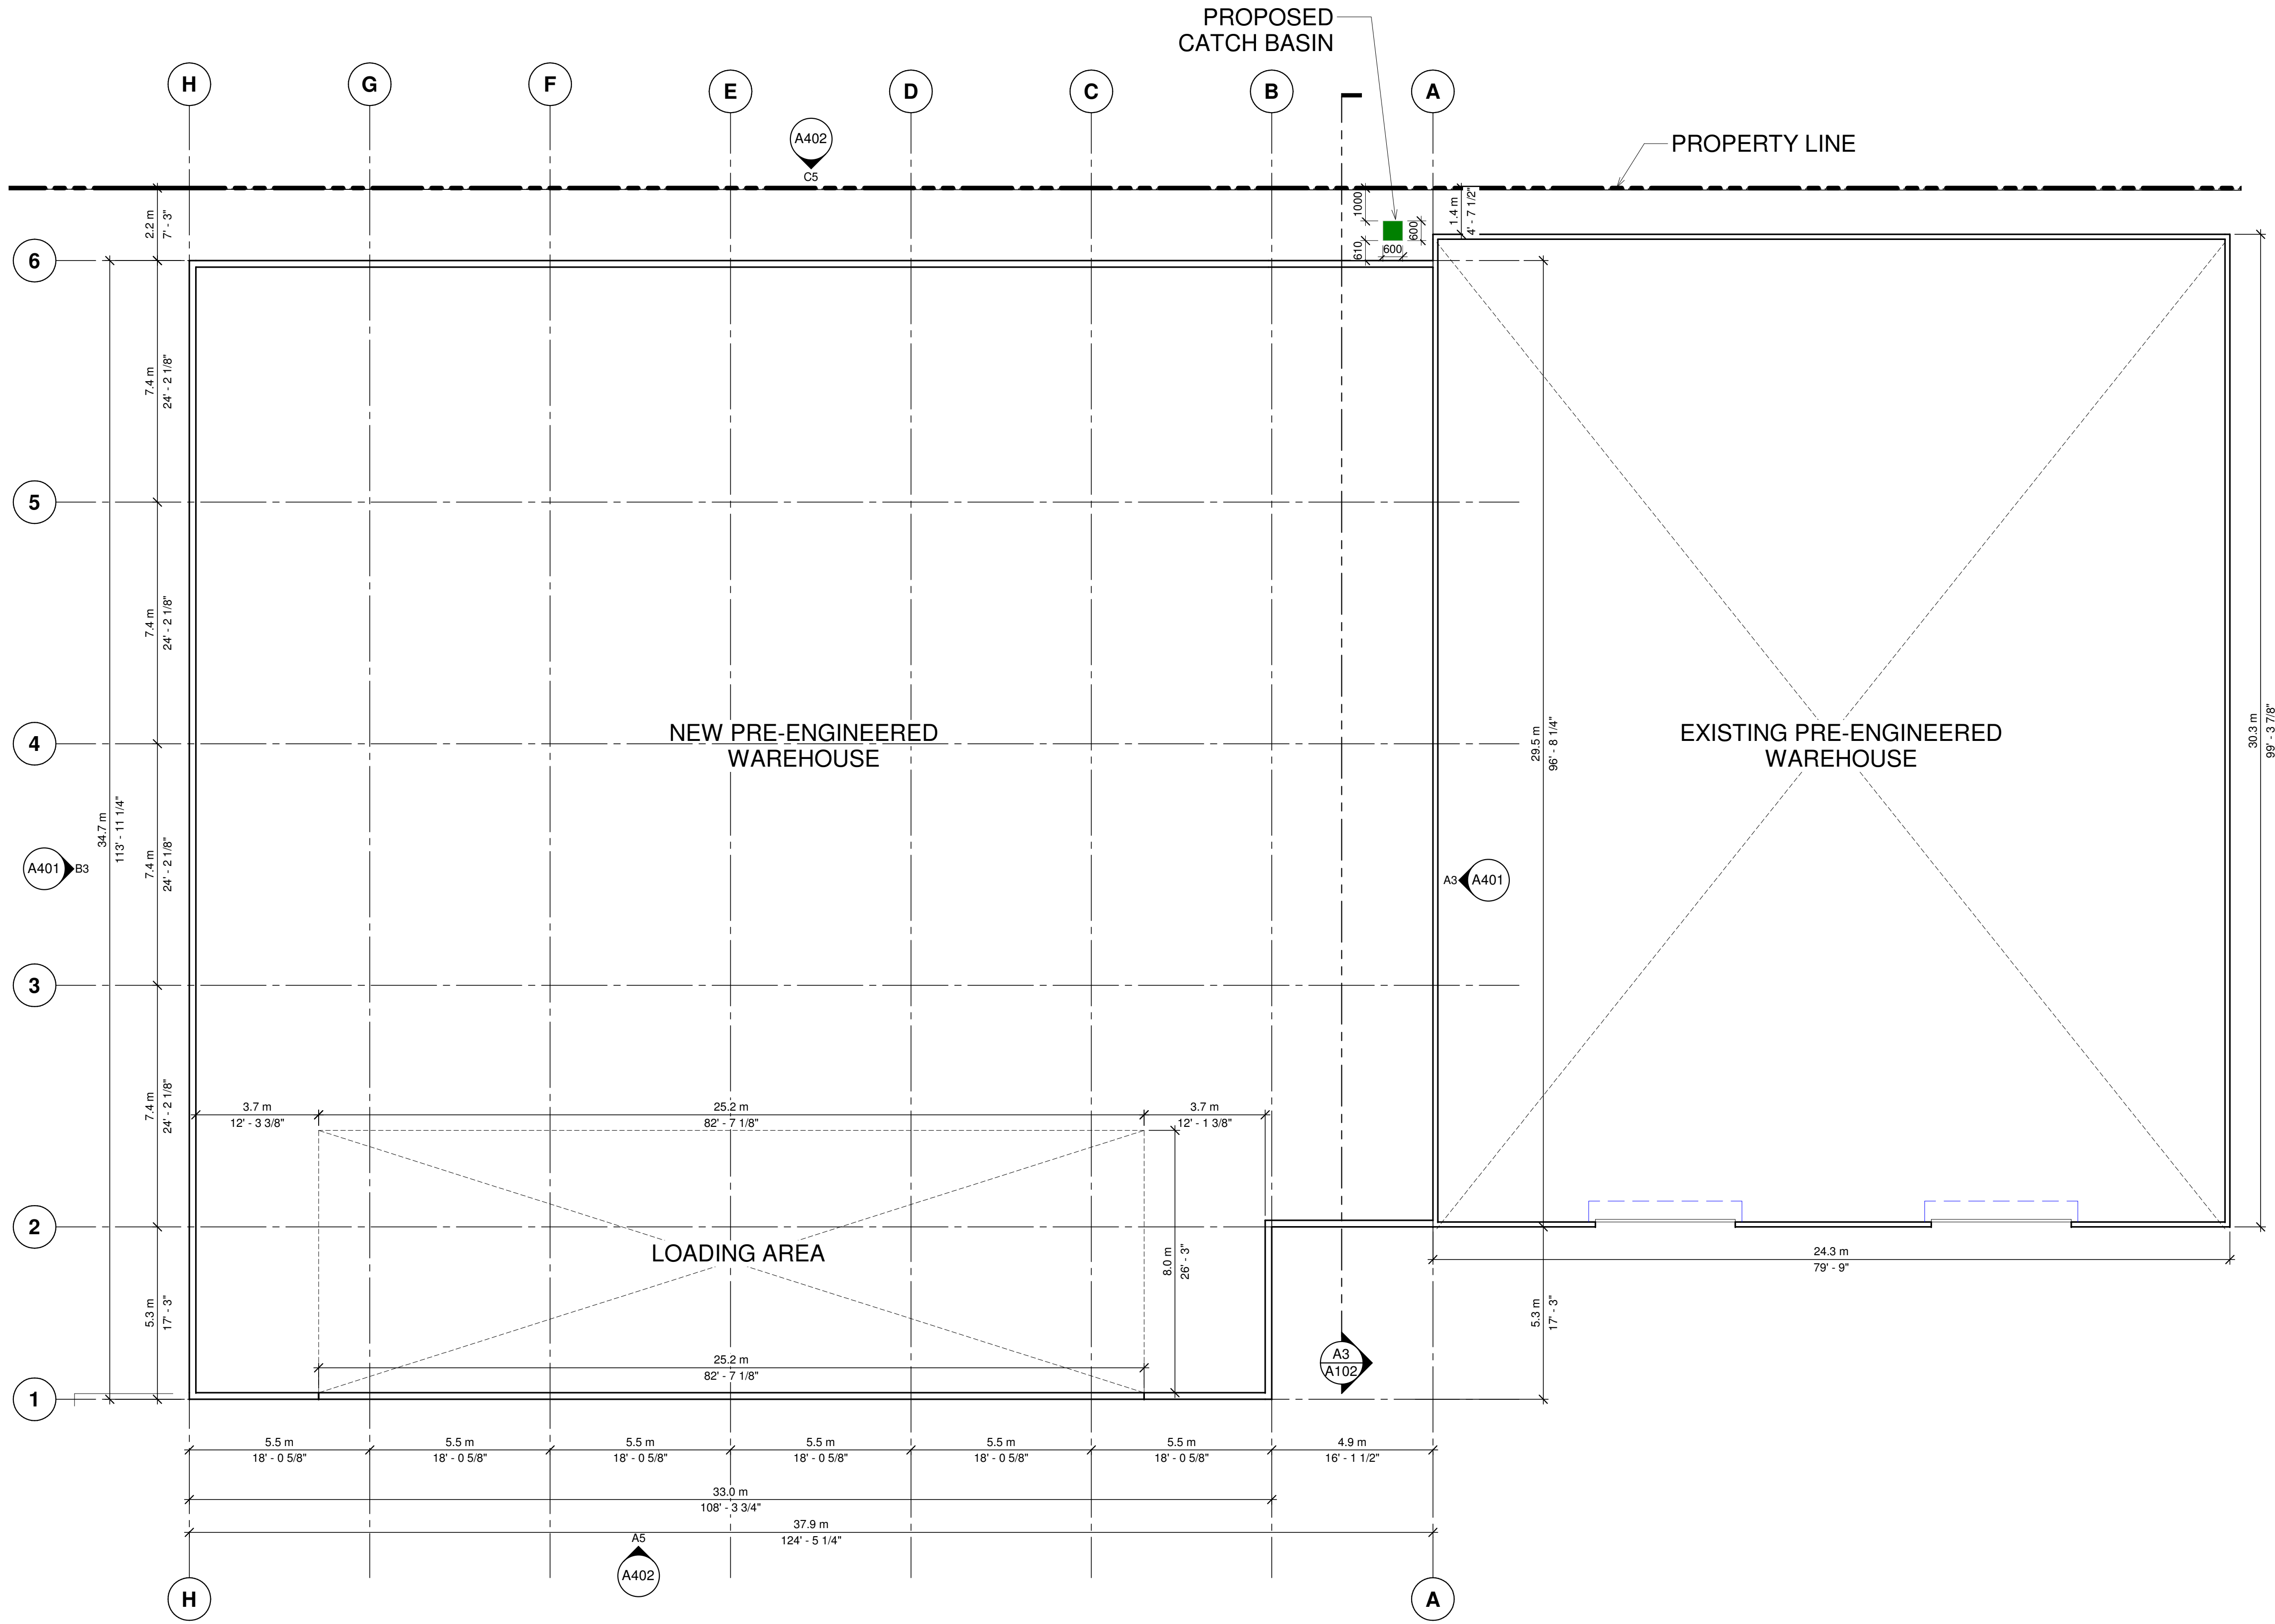

COLE+Associates
ARCHITECTS INC
an IDEEA company

595 Byron Ave., Ottawa, Ont. Ca. K1A 4C4
Tele: (613) 728-0008 - Email: info@integratedesign.ca

Gratien Proulx
WAREHOUSE PHASE 2
1499 Star Top Rd, Ottawa, ON, K1B 3W5

FLOOR PLAN - LEVEL 01



A201

scale 1 : 100
date 27/06/19
checked by LN
drawn by AN


revisions

project


seal

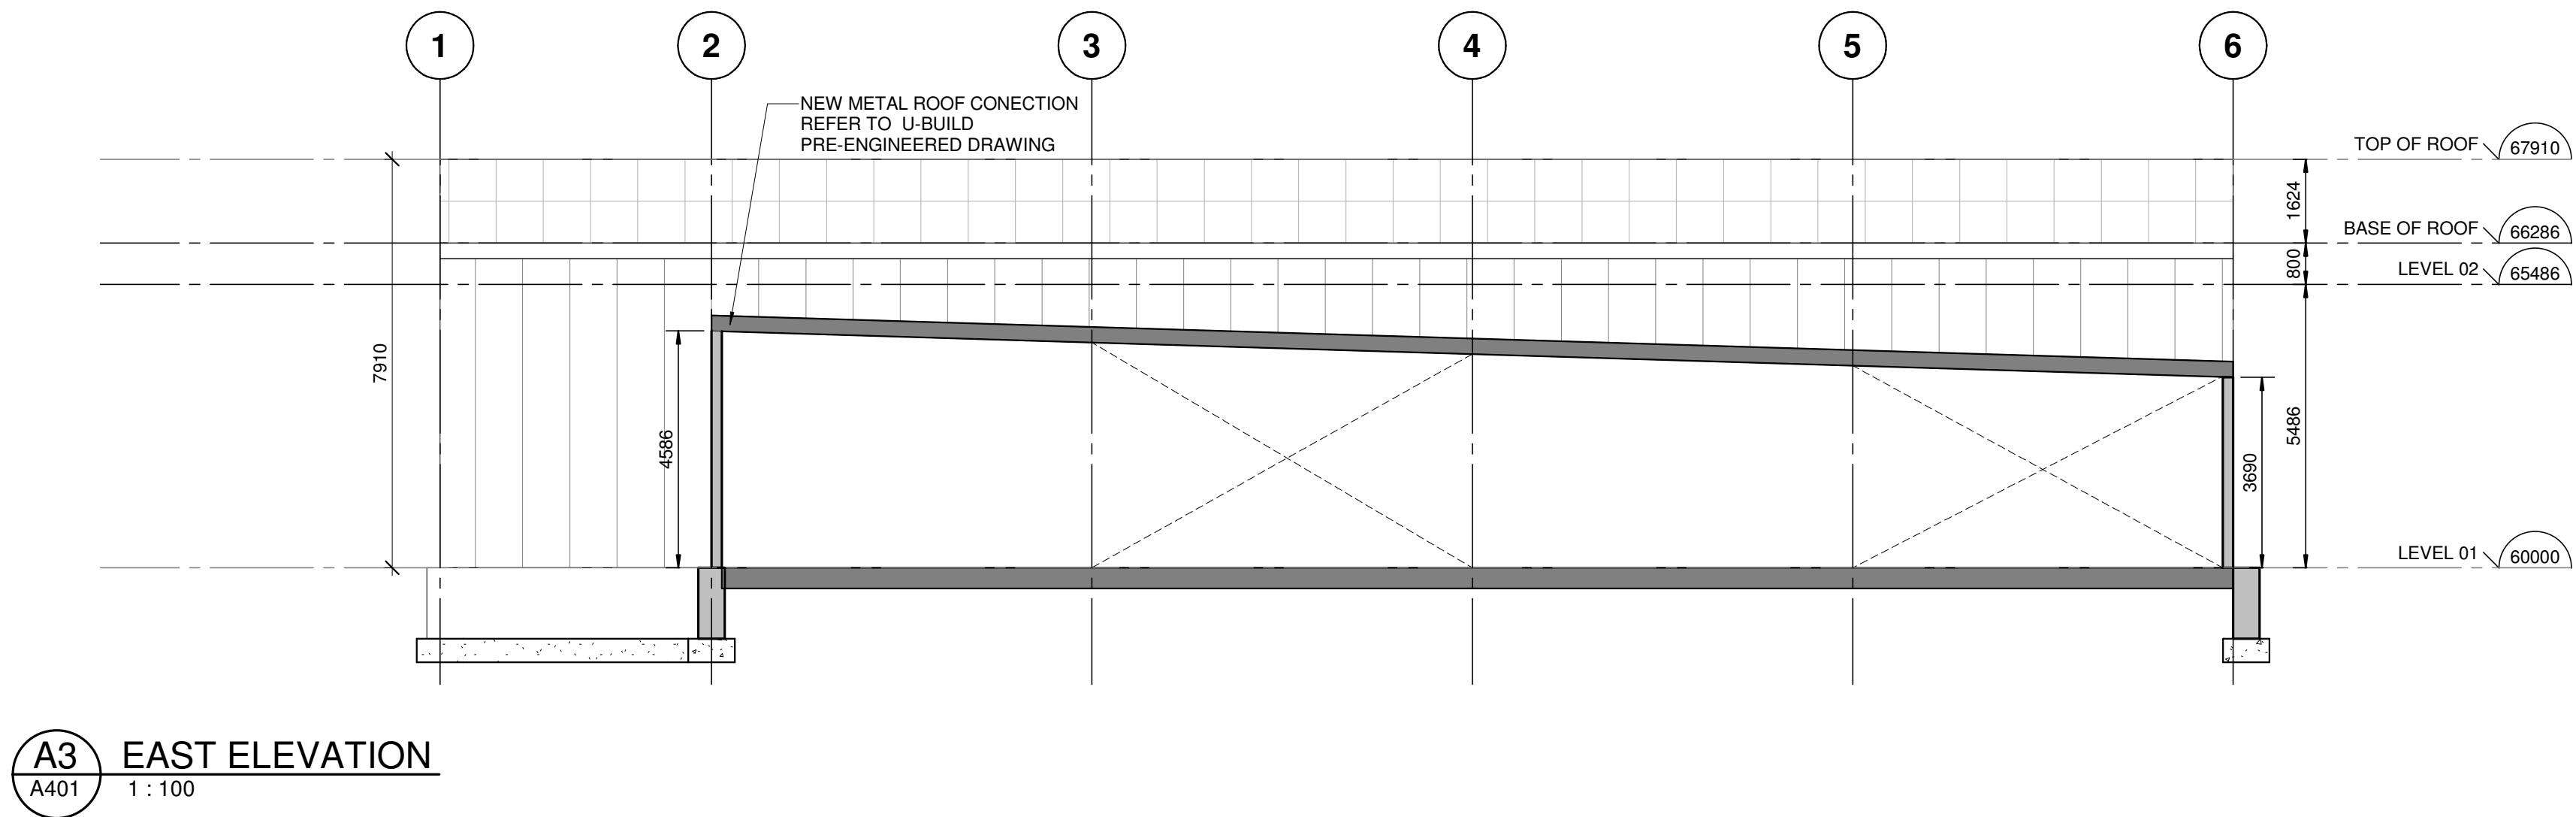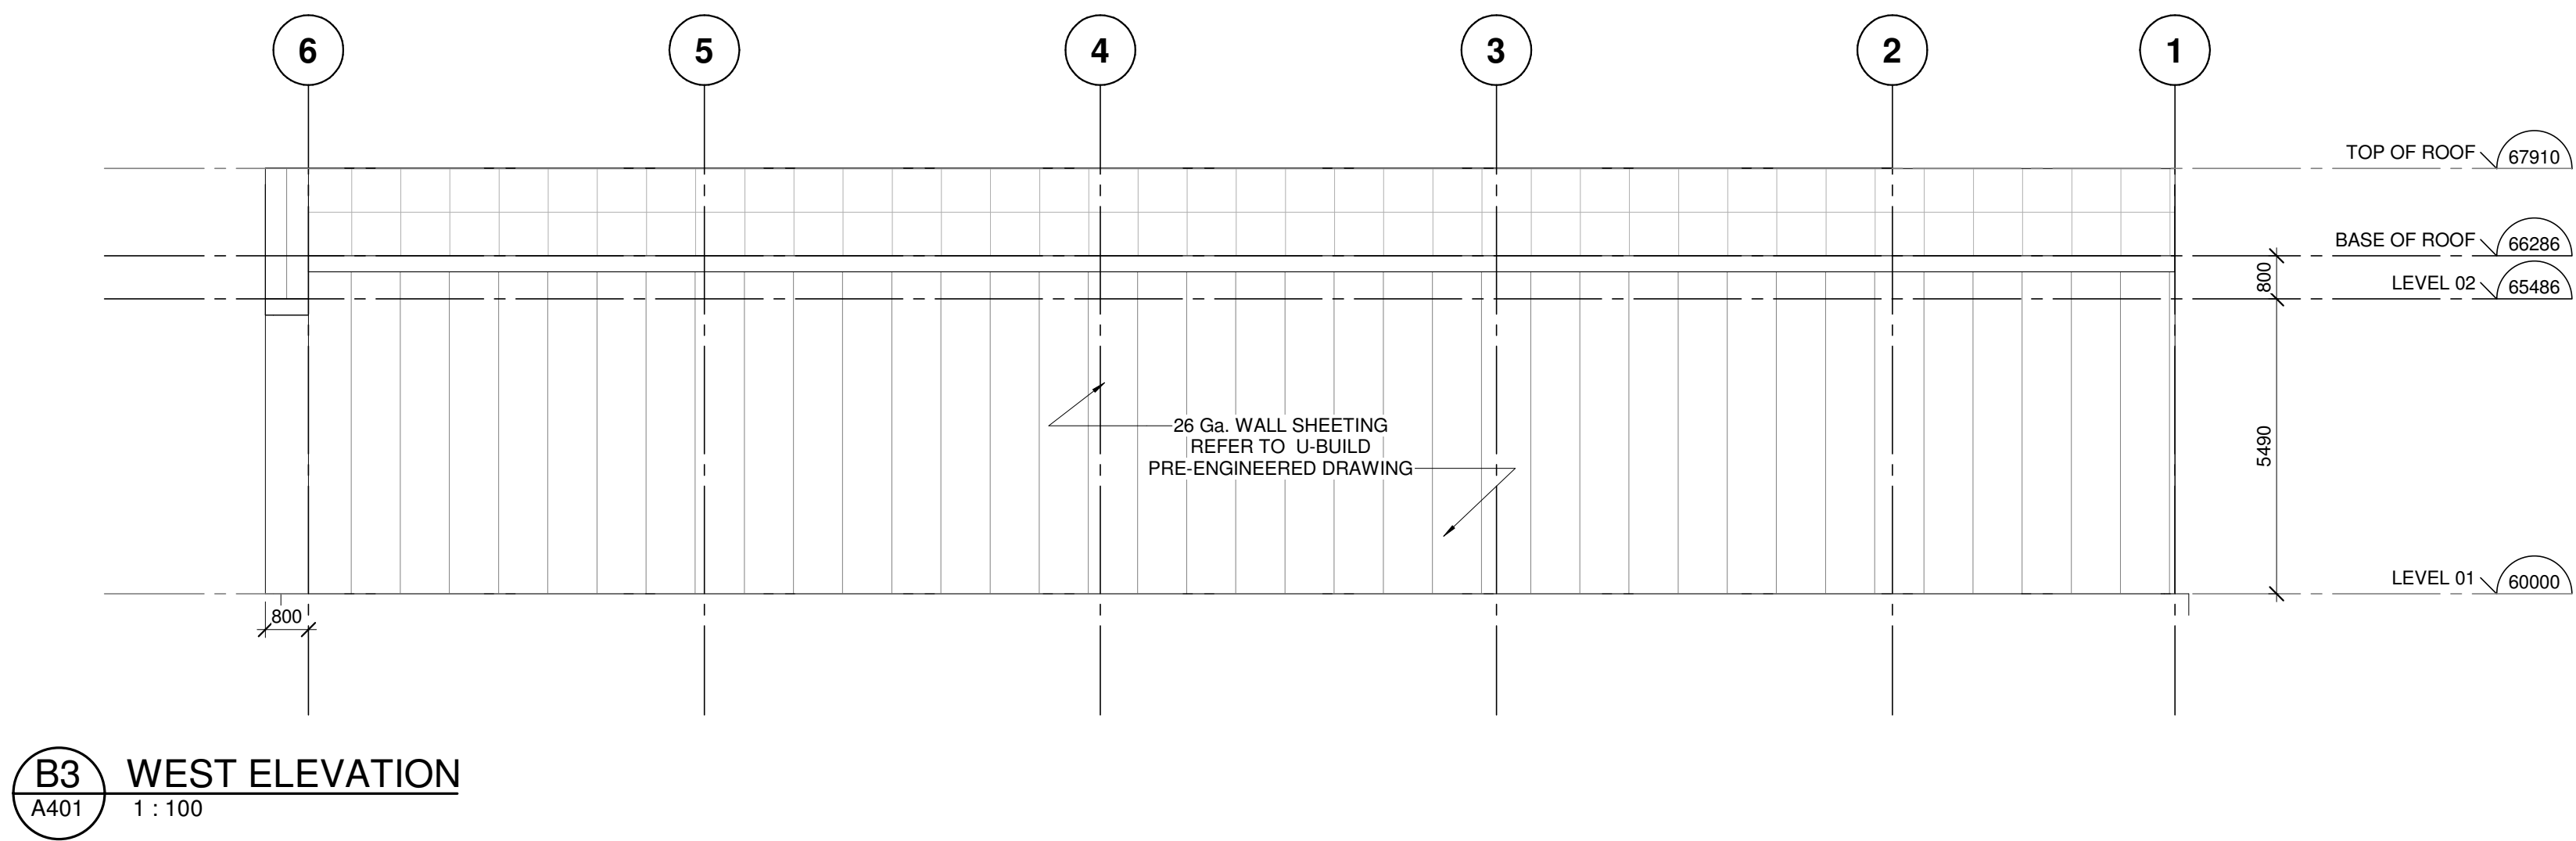

C5 SOUTH ELEVATION

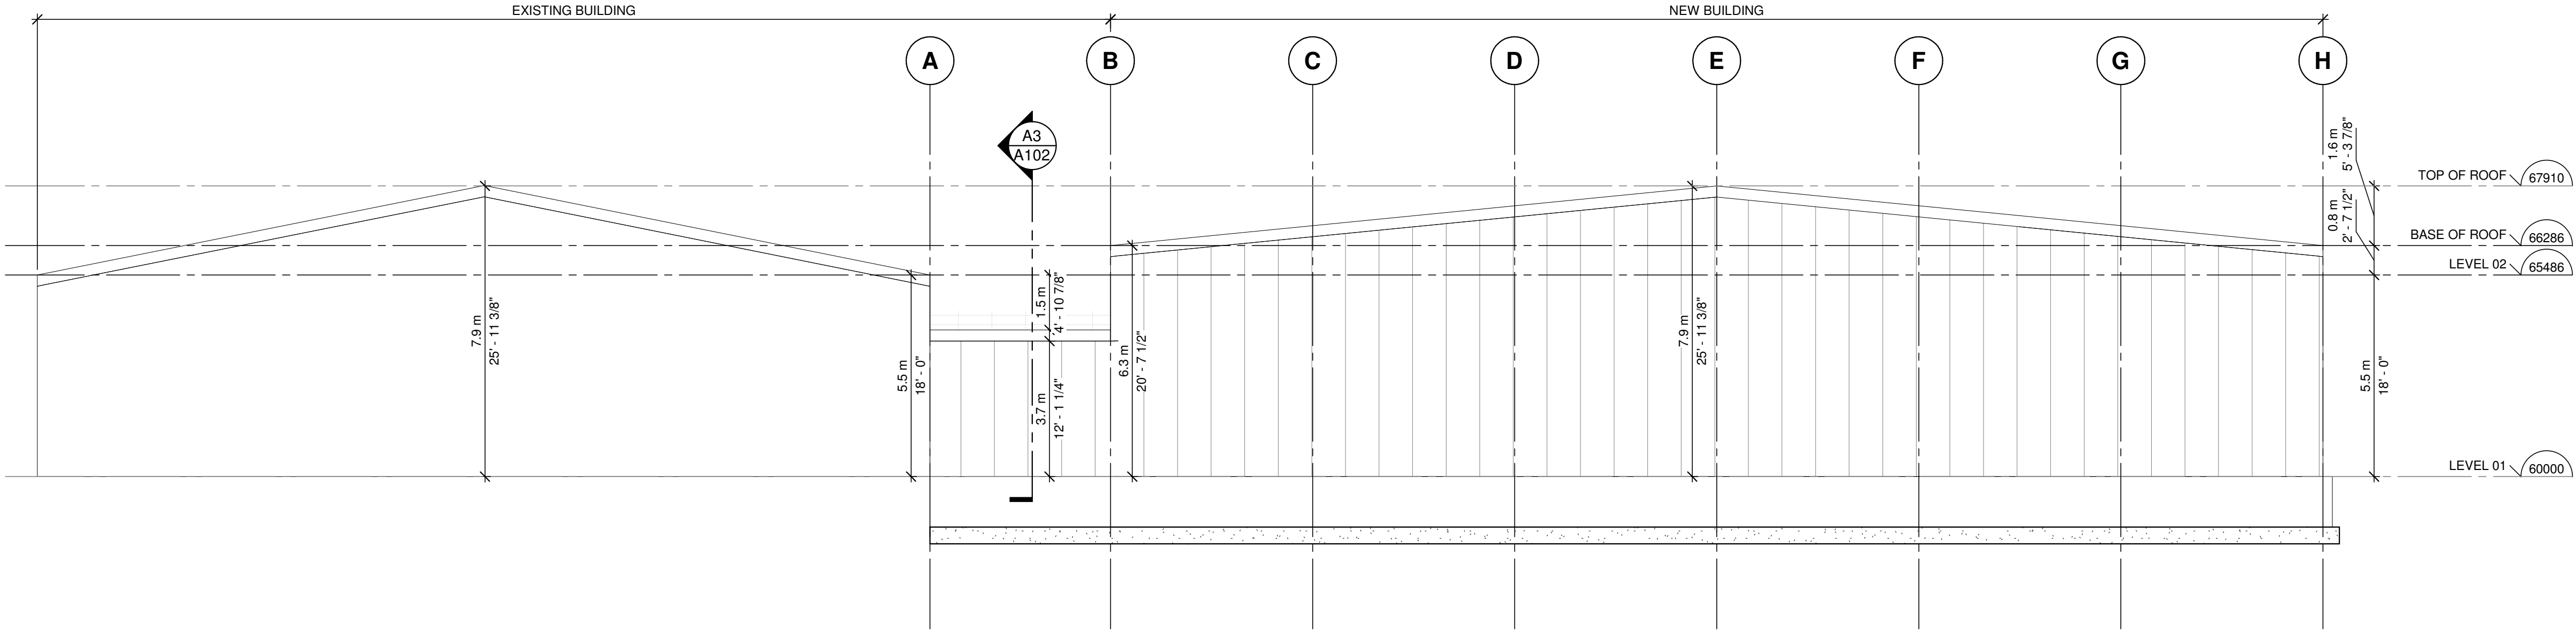

A5 NORTH ELEVATION

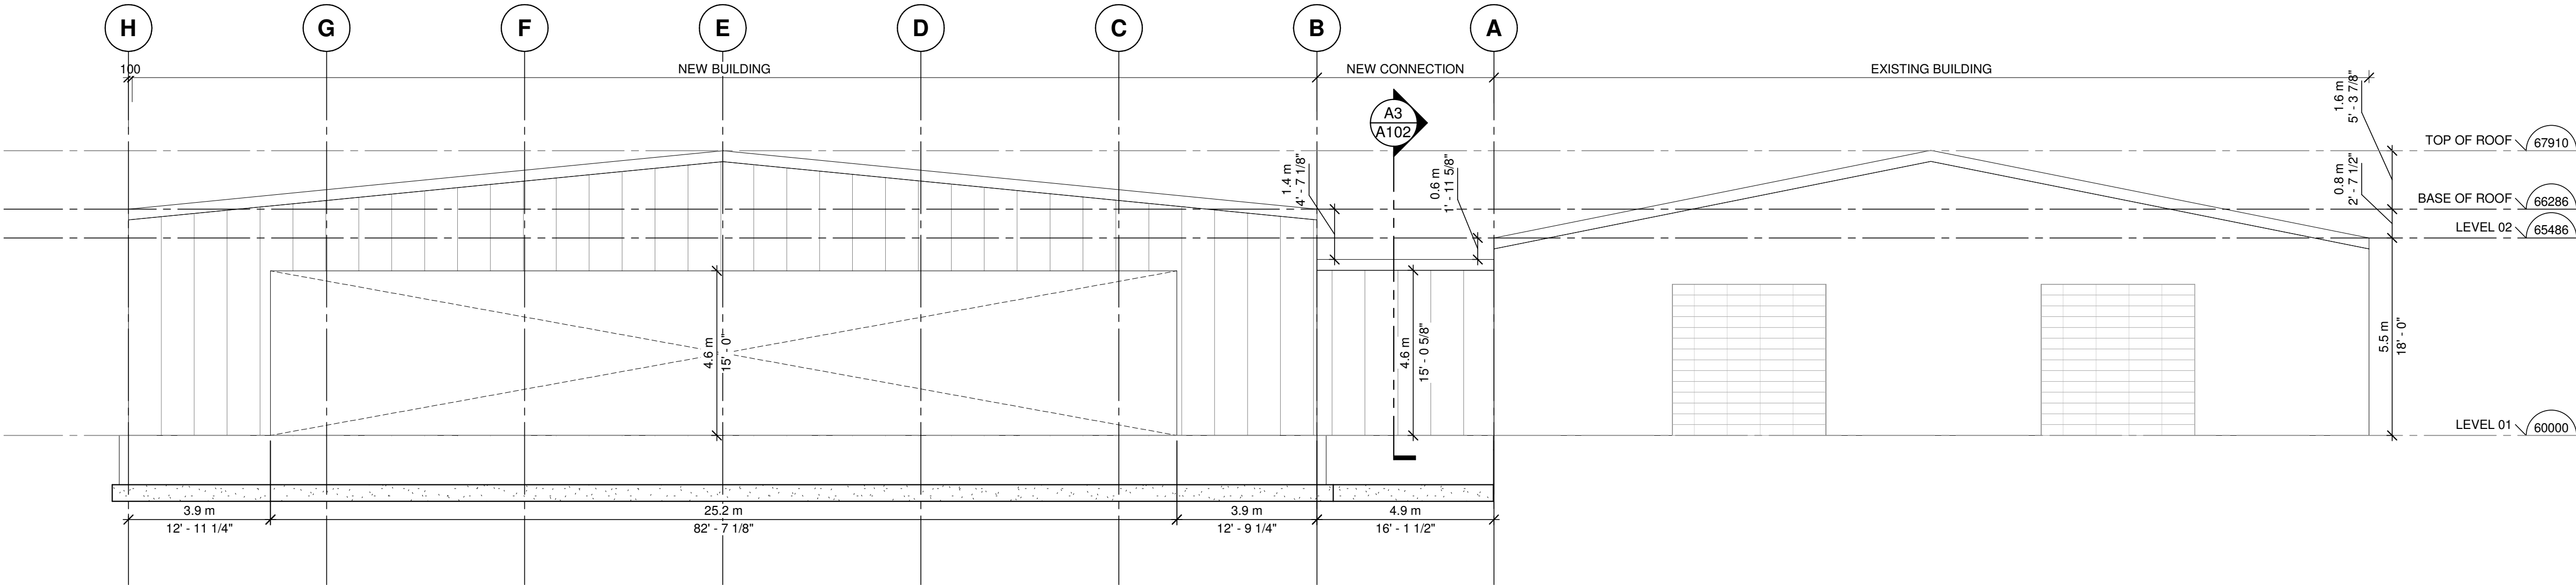


EXTERIOR ELEVATIONS

A402

Gratien Proulx
WAREHOUSE PHASE 2
1499 Star Top Rd, Ottawa, ON, K1B 3W5

COLE+Associates
ARCHITECTS INC
an IDEa company

595 Byron Ave., Ottawa, Ont. Ca. K1A 4C4
Tele: (613) 728-0008 - Email: info@integratedesign.ca

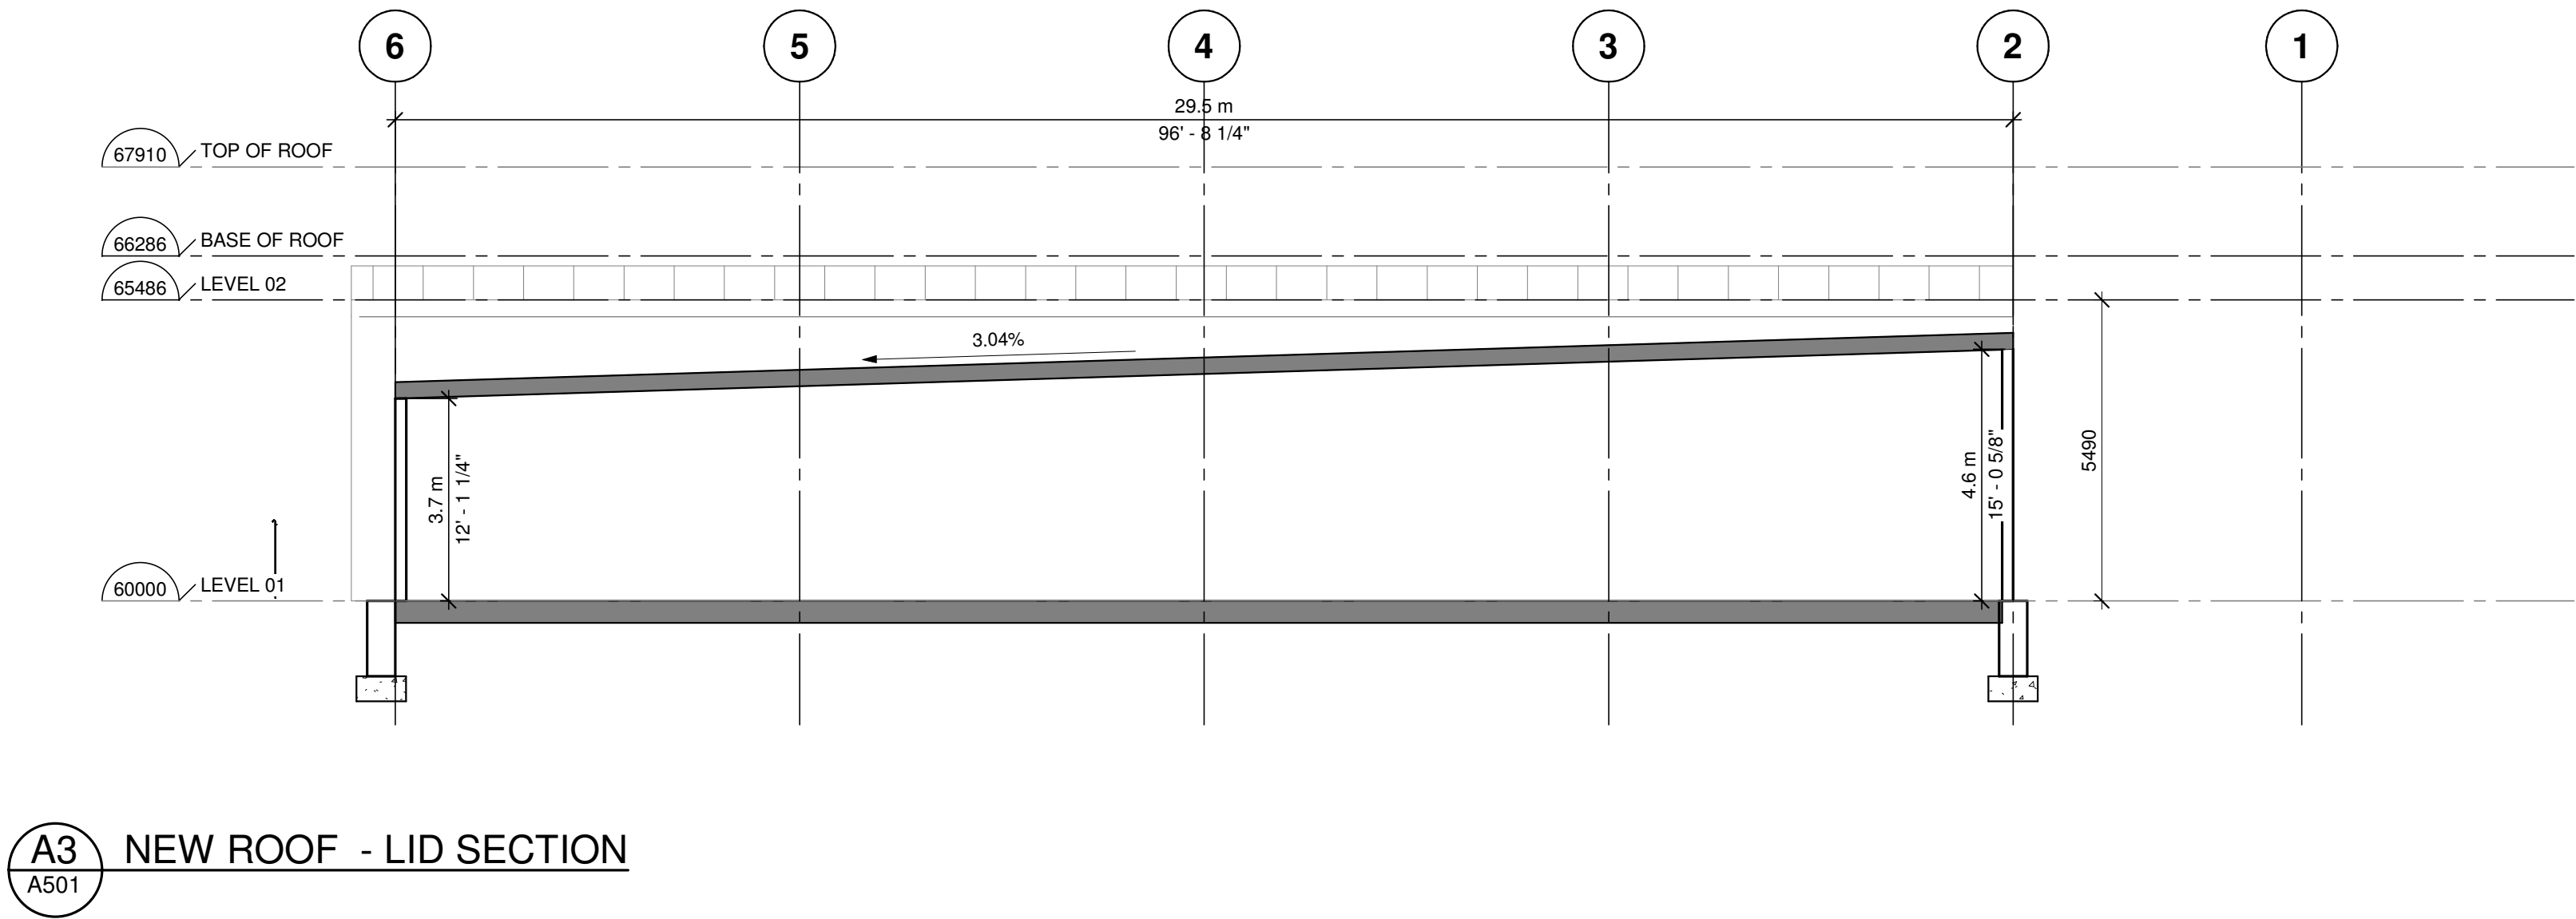

BUILDING SECTIONS

scale
1 : 100

date
27/06/19

checked by
Checker

drawn by

A501

project
18071

Author

revisions

project

Gratien Proulx
WAREHOUSE PHASE 2
1499 Star Top Rd, Ottawa, ON, K1B 3W5

seal

COLE+Associates
ARCHITECTS INC
an **IDEA** company

595 Byron Ave., Ottawa, Ont. Ca. K1A 4C4
Tele: (613) 728-0008 - Email: info@integrateddesign.ca