

NO.	REVISION	DATE
1	ISSUED FOR 1ST SUBMISSION	18-12-21
2		

DERRICK MOODIE
MANAGER
 PLANNING, INFRASTRUCTURE & ECONOMIC
 DEVELOPMENT DEPARTMENT, CITY OF OTTAWA

APPROVED
 By Samantha Gatchene at 2:06 pm, Aug 09, 2019



www.vandenberg-wildeboer.ca Telephone: 613.287.6164 Facsimile: 613.271.8609 mail@vandenberg-wildeboer.ca
 •THE OLD STONE LODGE • 160 FLAMBOROUGH WAY • OTTAWA (KANATA) • ONTARIO • K2K 3E9 •


PROJECT TITLE
MINTO INFUSION CONDO
 OTTAWA, ONTARIO

DRAWING TITLE
BF-2 FOUNDATION
 (MORGAN'S CREEK)

2018 FUSION TERRACE
 THE MATCHA THE JASMINE
 THE ROOIBOS THE CHAI

DESIGNED BY: ####
 DRAWN BY: NG
 START DATE:
 SCALE: 1:100
 PROJECT NO. 1806

DRAWING No.
BF-2

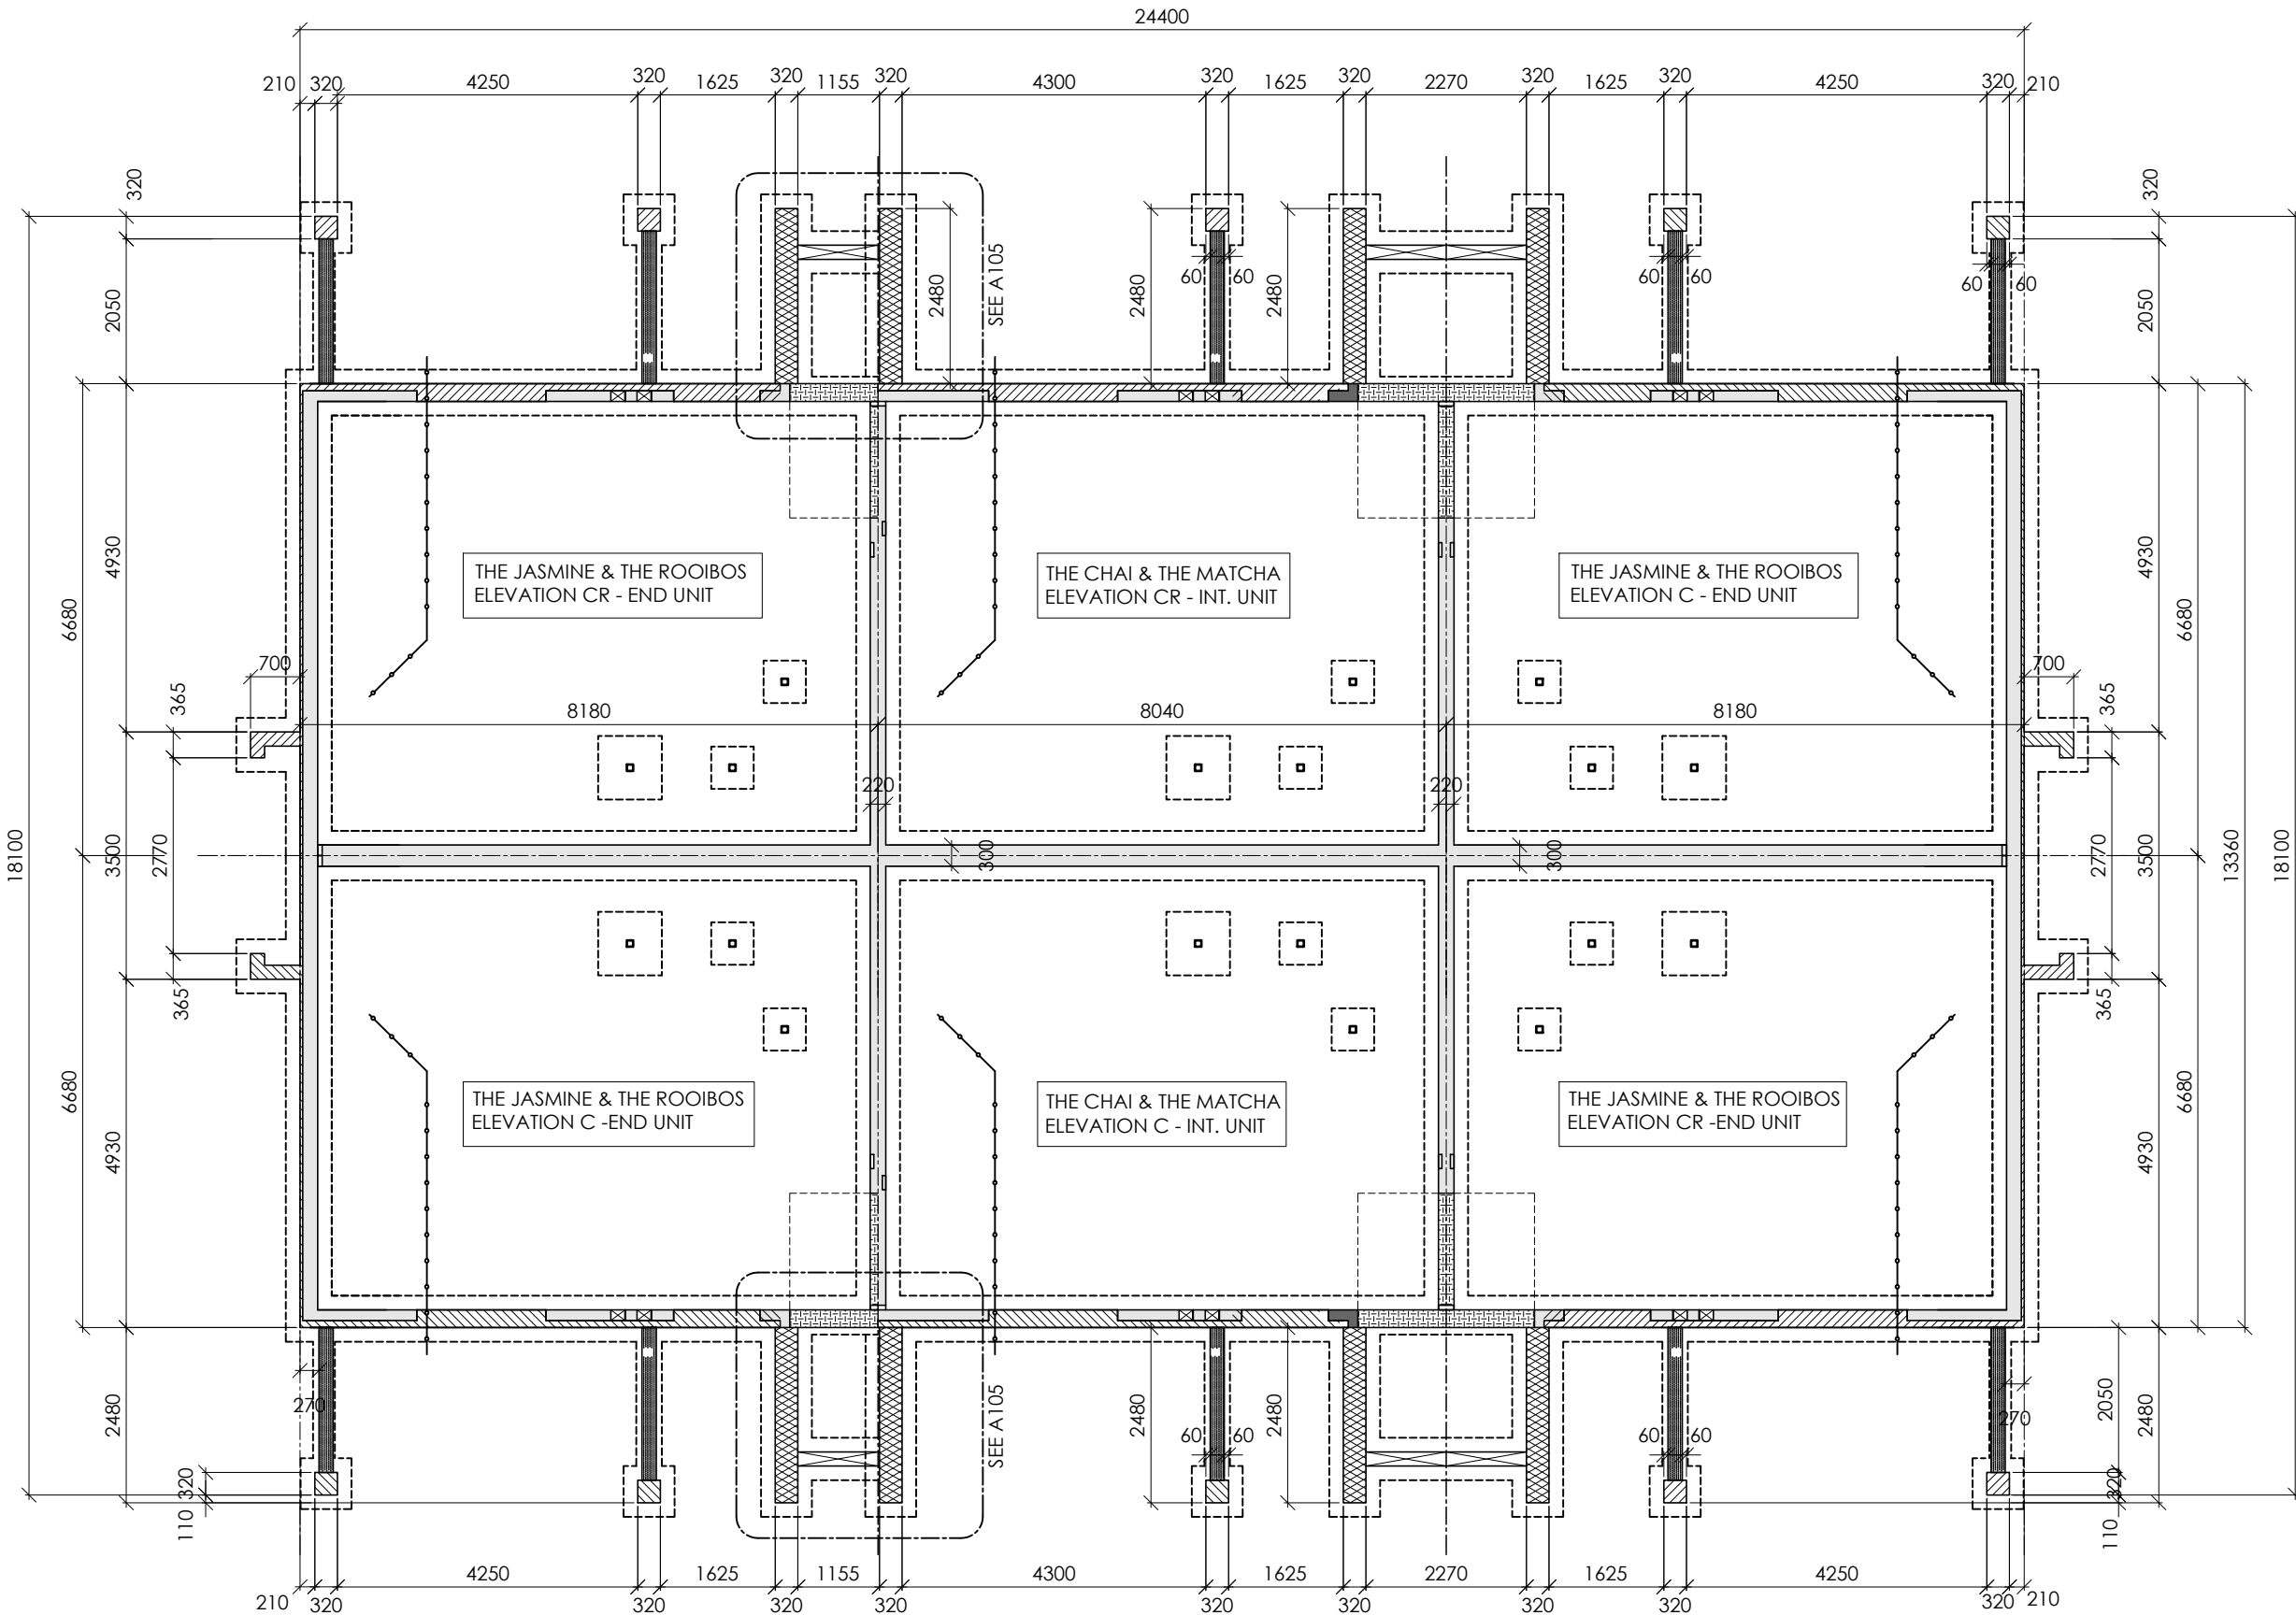

1 **BF-2 FOUNDATION**

SCALE: 1:100

REFER TO INDIVIDUAL FOUNDATION PLANS FOR MORE INFORMATION
 REFER TO GRADING AND SERVICING PLAN FOR USE AND OTHER INFO

PLOT DATE: December 21, 2018

Dxx-xx-xx-xxxx

#XXXXX

NO.	REVISION	DATE
1	ISSUED FOR 1ST SUBMISSION	18-12-21
2		



THE JASMINE & THE ROOIBOS
FRONT ELEVATION C-END UNIT

THE CHAI & THE MATCHA
FRONT ELEVATION C-INT. UNIT

THE JASMINE & THE ROOIBOS
FRONT ELEVATION CR-END UNIT



DERRICK MOODIE
MANAGER
PLANNING, INFRASTRUCTURE & ECONOMIC
DEVELOPMENT DEPARTMENT, CITY OF OTTAWA

APPROVED
By Samantha Gatchene at 2:06 pm, Aug 09, 2019



www.vandenberg-wildeboer.ca Telephone: 613.287.6164 Facsimile: 613.271.8689 email@vandenberg-wildeboer.ca
"THE OLD STONE LODGE" • 160 FLAMBOROUGH WAY • OTTAWA (KANATA) • ONTARIO • K2K 3E9

PROJECT TITLE
MINTO INFUSION CONDO
OTTAWA, ONTARIO

DRAWING TITLE
BE-2 ELEVATION
(MORGAN'S CREEK)

2018 FUSION TERRACE
THE MATCHA THE JASMINE
THE ROOIBOS THE CHAI


DESIGNED BY: ###
DRAWN BY: NG
START DATE:
SCALE: 1:100
PROJECT NO. 1806

DRAWING No.
BE-2

1 BE-2 ELEVATION C FRONT
BE-2

SCALE: 1:100

NO.	REVISION	DATE
1	ISSUED FOR 1ST SUBMISSION	18-12-21
2		

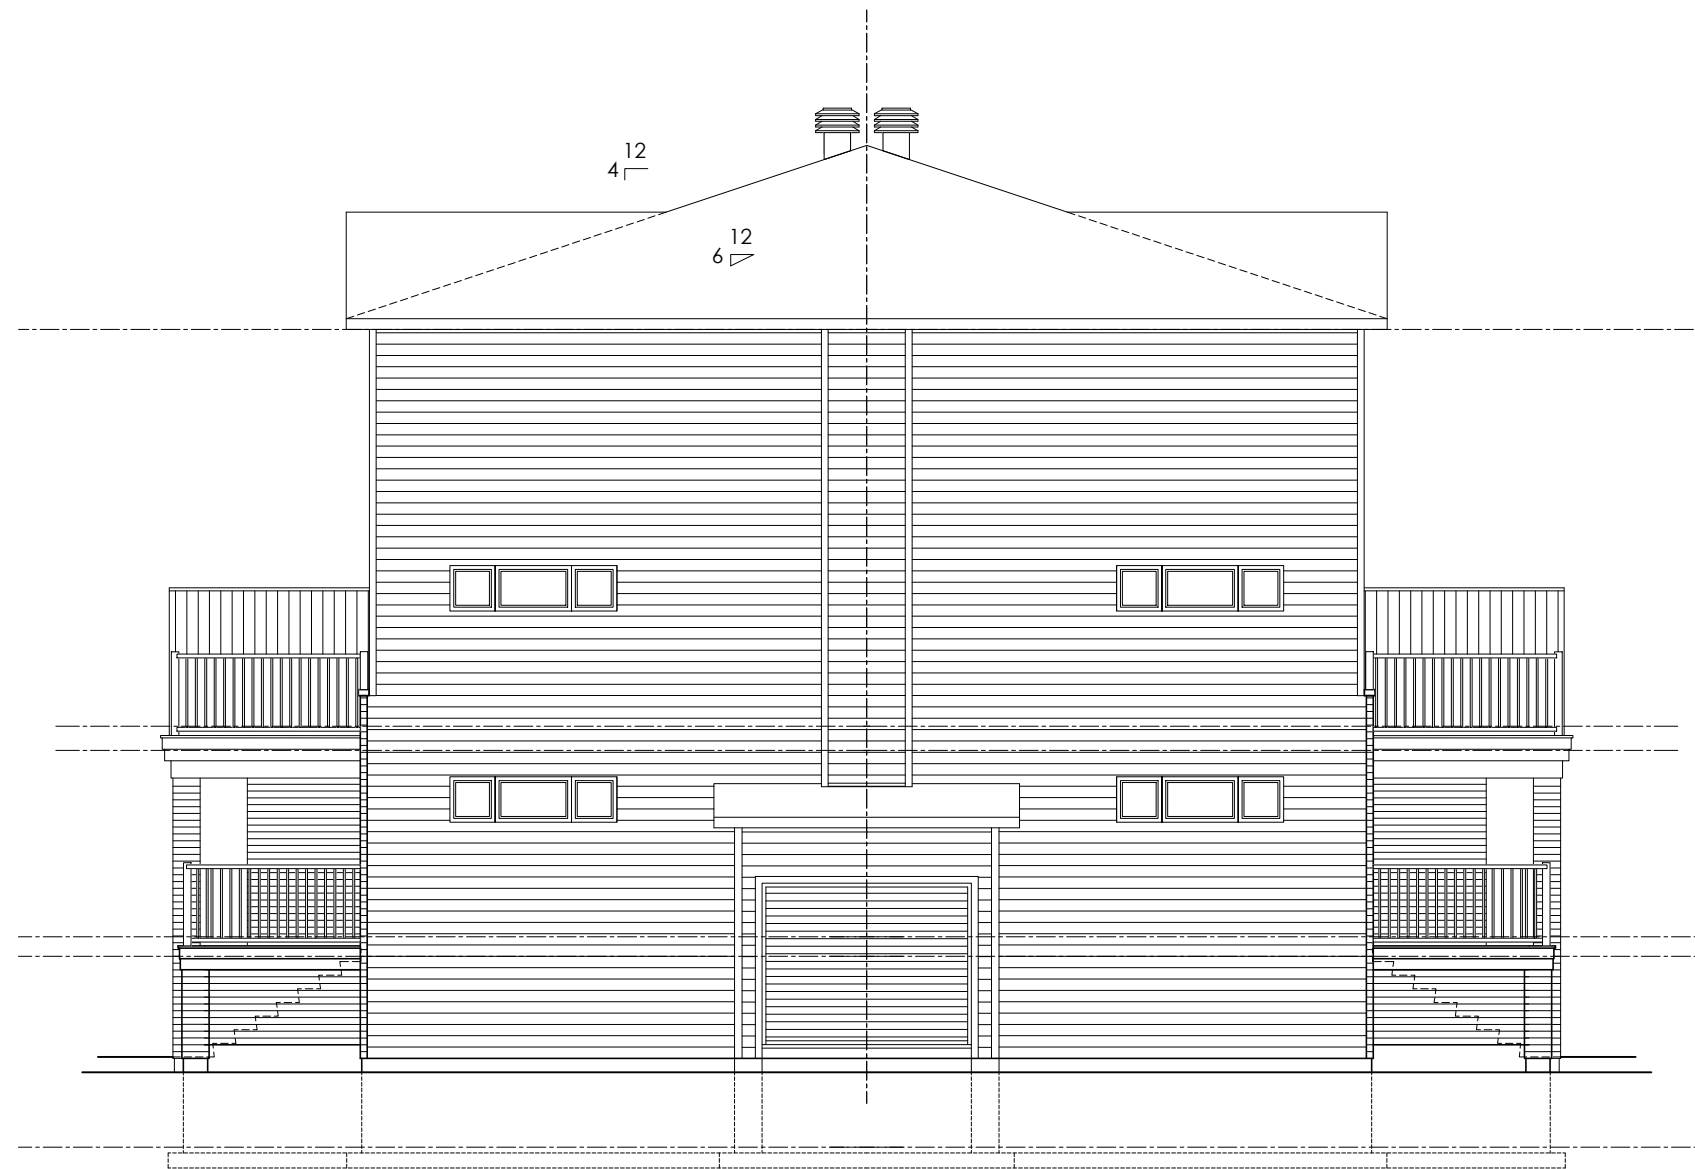

THE JASMINE & THE ROOIBOS
SIDE ELEVATION CR -END UNIT

THE JASMINE & THE ROOIBOS
SIDE ELEVATION C -END UNIT



DERRICK MOODIE
MANAGER
PLANNING, INFRASTRUCTURE & ECONOMIC
DEVELOPMENT DEPARTMENT, CITY OF OTTAWA

APPROVED
By Samantha Gatchene at 2:06 pm, Aug 09, 2019

Vandenberg & Wildeboer
A.R.C.H.I.T.E.C.T.S

www.vandenberg-wildeboer.ca Telephone: 613.287.6144 Fax: 613.271.8689 mail@vandenberg-wildeboer.ca
"THE OLD STONE LODGE" • 160 FLAMBOROUGH WAY • OTTAWA (K1M 1Y1) • ONTARIO • K2K 3E9

PROJECT TITLE
MINTO INFUSION CONDO
OTTAWA, ONTARIO

DRAWING TITLE
BE-2 ELEVATION
(MORGAN'S CREEK)

2018 FUSION TERRACE
THE MATCHA THE JASMINE
THE ROOIBOS THE CHAI

DESIGNED BY: ####
DRAWN BY: NG
START DATE:
SCALE: 1:100
PROJECT NO. 1806

DRAWING No.
BE-2

1 BE-2 ELEVATION C
SCALE: 1:100
BE-2

PLOT DATE: December 21, 2018

Dxx-xx-xx-xxxx

#XXXXX