
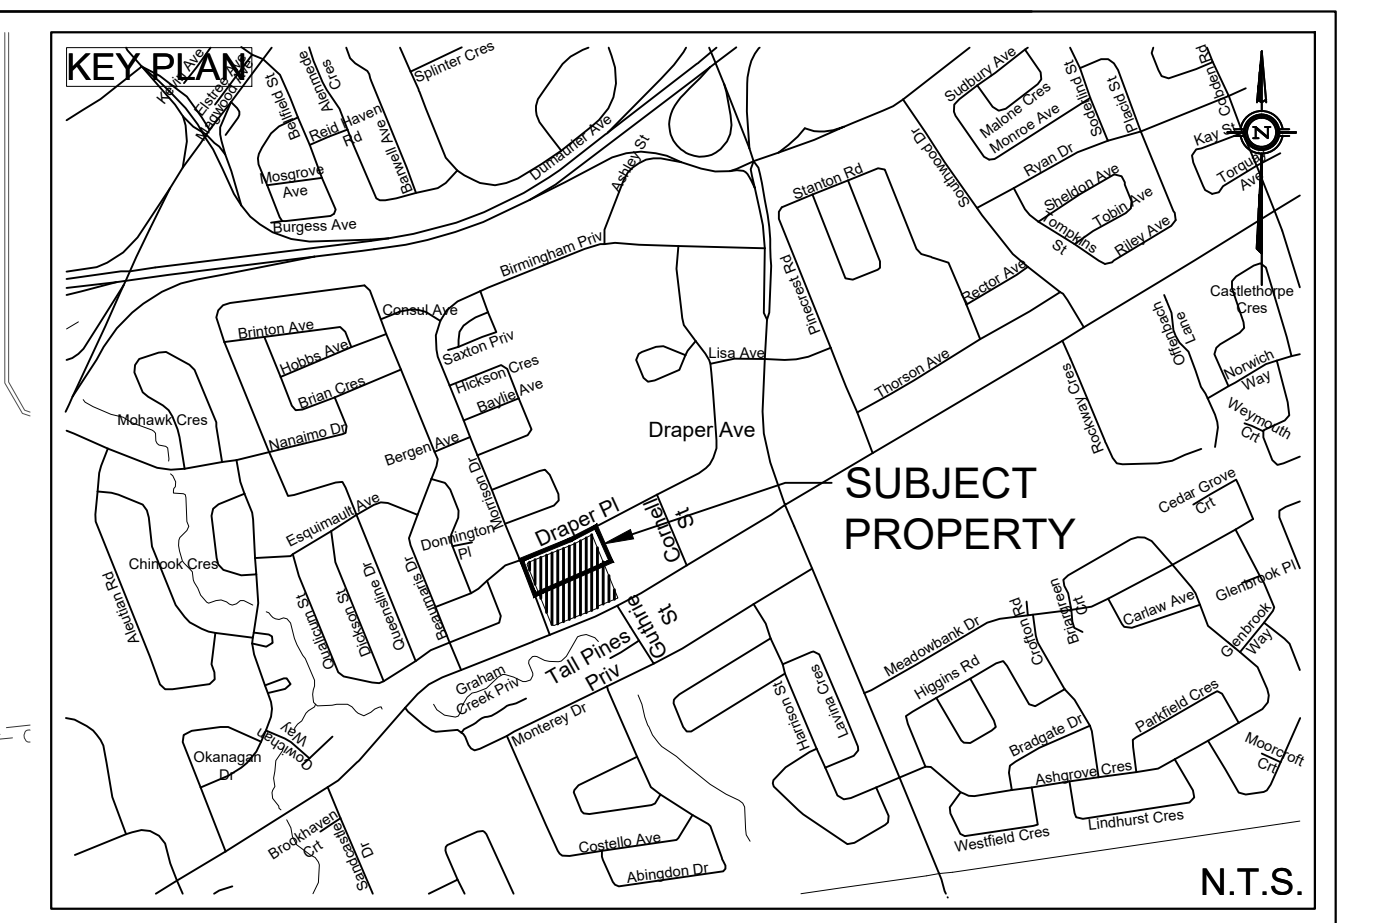


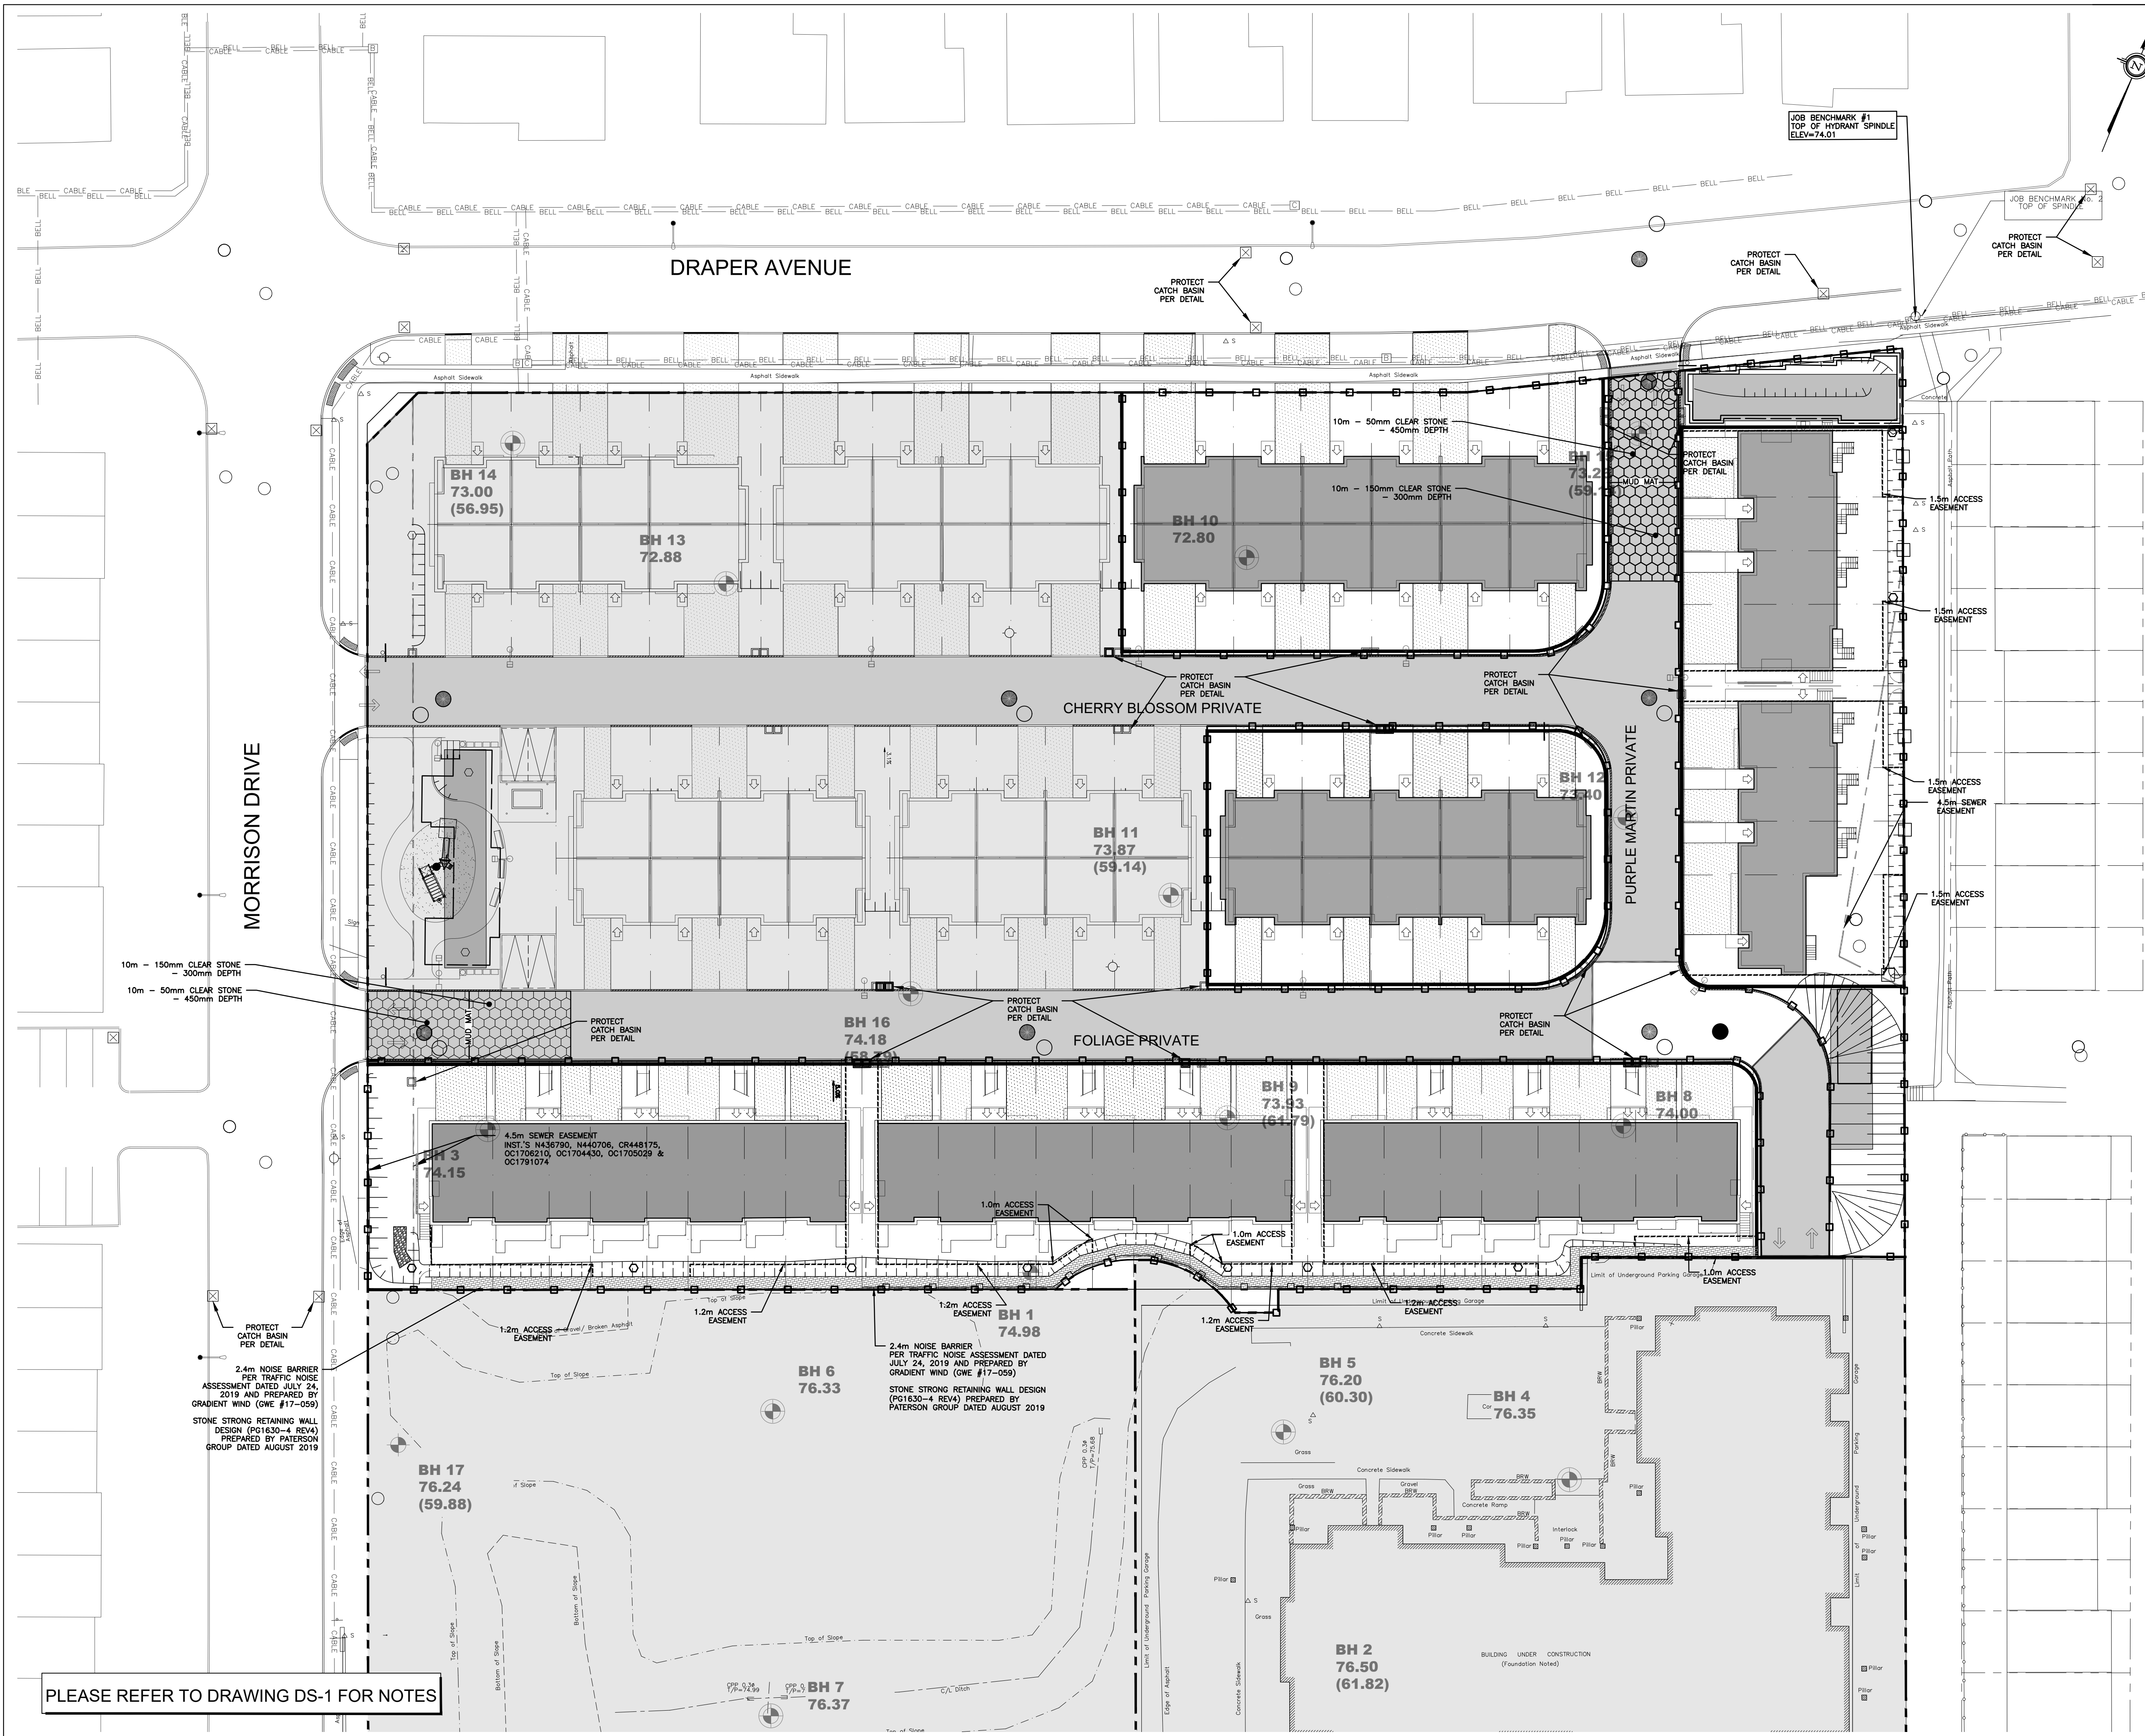

LEGEND

EROSION CONTROL FENCE PER OPSD 219.130

NOT FOR CONSTRUCTION

TOPOGRAPHIC INFORMATION			
TOPOGRAPHIC INFORMATION PROVIDED BY ANNIS, O'SULLIVAN, VOLLEBEKK LTD.			
PROJ. NO. 19336-17			
DATED MAY 16, 2017			
SITE PLAN INFORMATION			
SITE PLAN PROVIDED BY RODERICK LAHEY ARCHITECTS			
PROJ. NO. 1020			
ISSUED AUGUST 14, 2019			
GEOTECHNICAL STUDY			
GEOTECHNICAL RECOMMENDATIONS PROVIDED BY PATERSON GROUP INC.			
PROJ. NO. PG1630-4 REV 1			
DATED FEBRUARY 21, 2019			
SITE SERVICING AND STORMWATER MANAGEMENT STUDY			
SERVICING AND STORMWATER MANAGEMENT RECOMMENDATIONS PROVIDED BY DSEL			
DATED AUGUST 2019			
BENCH MARK			
TOP OF FIRE SPINDLE LOCATED NORTH EAST OF THE SUBJECT SITE			
ELEV=74.01m			
No.	BY	YY.MM.DD	DESCRIPTION
6	A.J.G.	19.08.14	ISSUED FOR MUNICIPAL REVIEW
5	A.J.G.	19.07.25	ISSUED FOR MUNICIPAL REVIEW
4	A.J.G.	19.06.12	ISSUED FOR MUNICIPAL REVIEW
3	A.J.G.	19.04.25	ISSUED FOR CONTRACTOR COORDINATION
2	A.J.G.	19.04.09	ISSUED FOR MUNICIPAL REVIEW
1	A.J.G.	18.12.07	ISSUED FOR MUNICIPAL REVIEW



PROJECT No. 17-927

EROSION CONTROL PLAN

FRESH TOWNS - 2710 DRAPER AVENUE PHASE 3-2 © DSEL

GREATWISE DEVELOPMENTS

333 Wilson Avenue, Suite 200
Toronto, Ontario, M3H 1T2

DSEL
david schaeffer engineering ltd
SMART SUBSISTENCES™

120 Iber Road Unit 103
Stittsville, Ontario, K2S 1E9
Tel. (613) 836-0856
Fax. (613) 836-7183
www.DSEL.ca

DRAWN BY: A.J.G.	CHECKED BY: A.D.F.	DRAWING NO. EC-1	SHEET NO. 4 of 8
DESIGNED BY: R.D.F.	CHECKED BY: R.D.F.		
SCALE: 1:300	DATE: DECEMBER 2018		