


**LEGEND**

DRAINAGE AREA

AREA SIZE (sq.m.)

5-YEAR RUNOFF COEFFICIENT

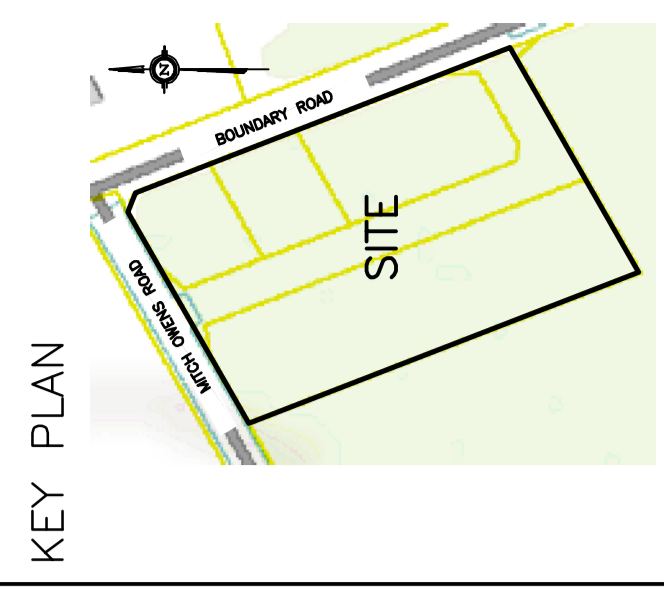

No.	Date	REVISION
1	JUN 9-18	ISSUED FOR CLIENT REVIEW
2	DEC 19-18	ISSUED FOR APPROVAL
3	MAR 5-19	RE-ISSUED FOR APPROVAL
4	MAR 20-19	ISSUED FOR BUILDING PERMIT
5	JUN 25-19	CITY FILE & PLAN Nos. ADDED RE-ISSUED FOR APPROVAL

**D. B. GRAY ENGINEERING INC.**  
 Professional Engineer  
 700 Long Point Circle  
 Ottawa, Ontario K1T 4E9  
 Tel: 613-425-8044  
 dgray@ingers.com

**PROPOSED  
 CROSS DOCK FACILITY  
 MITCH OWENS ROAD /  
 BOUNDARY ROAD**  
 OTTAWA, ONTARIO

**DRAINAGE PLAN**

Engineer's Seal

Drawn: D.B.G.  
 Hdr. Scale: 1:400  
 Vert. Scale:  
 Date: JUN 9-18  
 Job No.: 18029  
 Drawing No.: C-8 of 8

NOT VALID UNLESS SIGNED & DATED

