


6 EXTERIOR WINDOWS  
A3.1 1:50 metric

TYPICAL CROSS DOCK DOOR O/H DOOR AT RAMP


**j. guy monette**  
architecture and urban design  
308a fairmont ave. ottawa, on, K1Y 1Y8  
613.659.6463 guymonette@rogers.com

**ELEVATION NOTES:**


- 1 EXPOSED CONC. FND WALL
- 2 PRECAST CONCRETE PANEL
- 3 PRECAST CONCRETE PANEL PIER
- 4 PREFIN METAL FASCIA
- 5 CANOPY SUPPORT BRACKET
- 6 MAN DOOR - PAINT FINISH
- 7 OVERHEAD GARAGE DOOR
- 8 DOCK LEVELLER
- 9 DOCK BUMPER
- 10 DOCK SEAL
- 11 ALUMINUM WINDOW
- 12 STEEL STAIRS
- 13 CONCRETE STAIRS
- 14 METAL RAILINGS & GUARDS
- 15 METAL SIDING
- 16 PREFIN METAL COMPOSITE PANEL BELOW WINDOWS AND COLUMN COVER
- 17 ROOF SCUPPER FOR OVERFLOW - SEE DETAIL
- 18 INSULATED SPANDREL PANEL WINDOW FRAME SYSTEM
- 19 VENTILATION LOUVER 30"x30" - SEE MECHANICAL

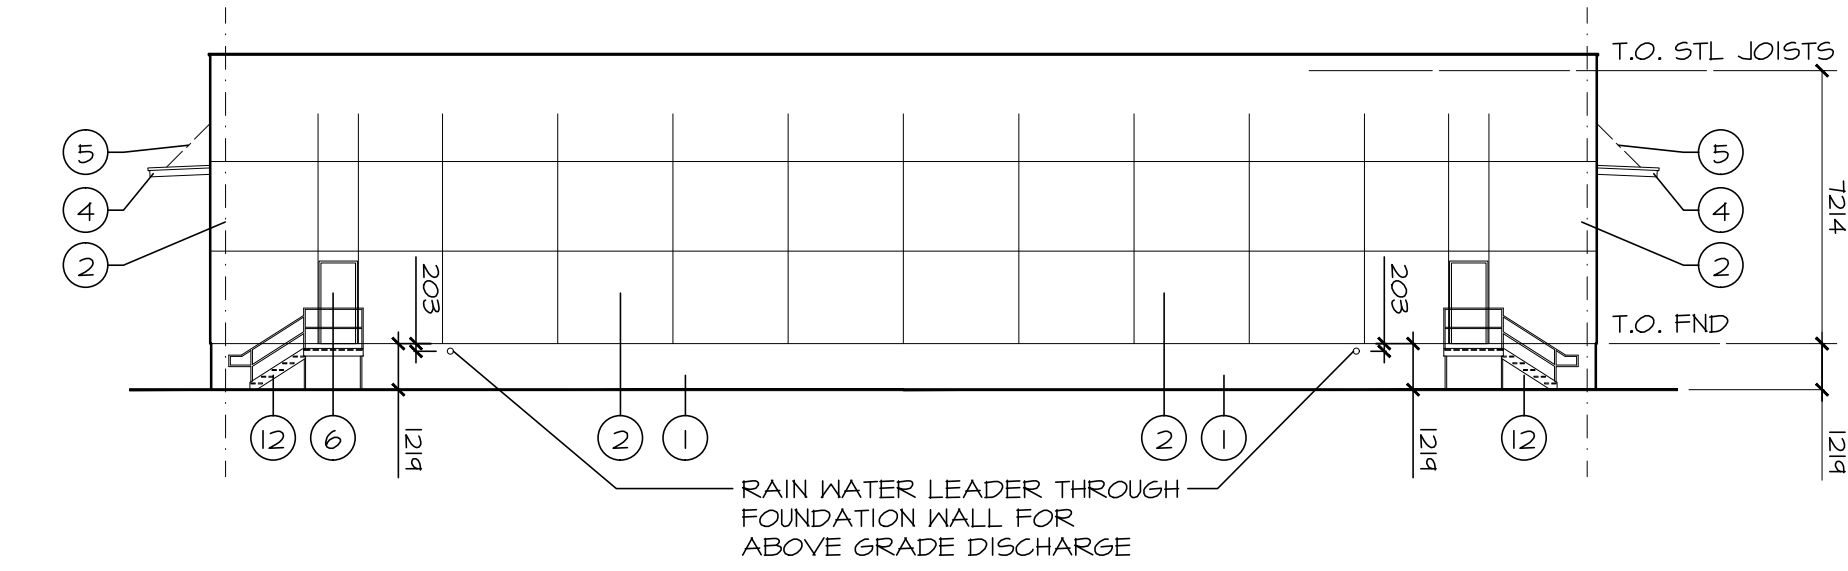


2 ELEVATION - SOUTH (REAR)  
A3.1 1:200 metric

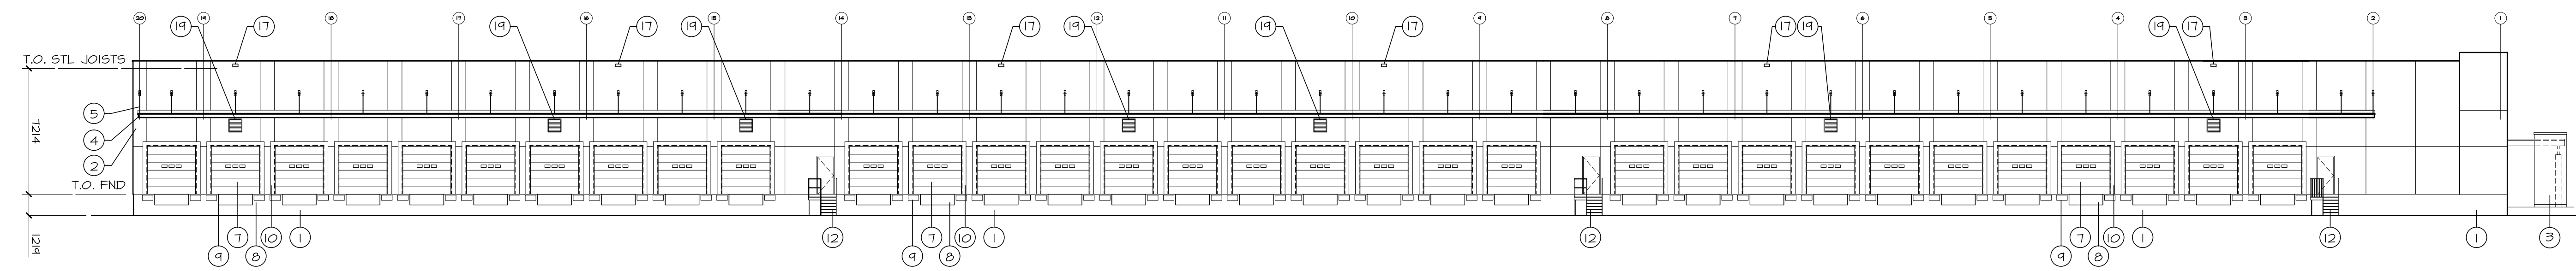

4 ELEVATION - EAST (LEFT)  
A3.1 1:200 metric

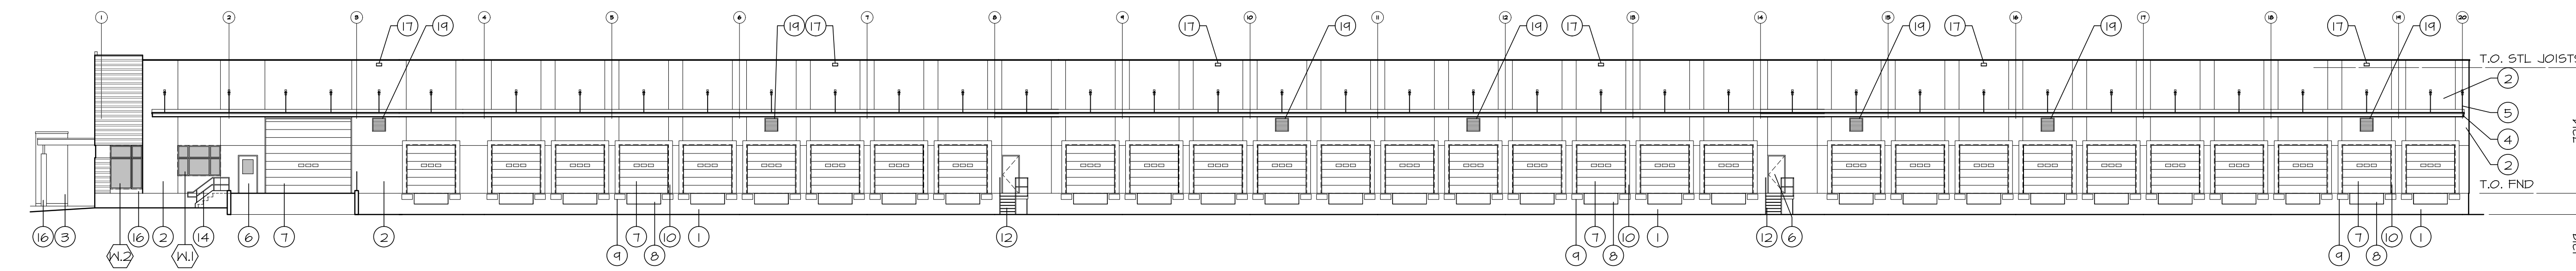

3 ELEVATION - WEST (RIGHT)  
A3.1 1:200 metric

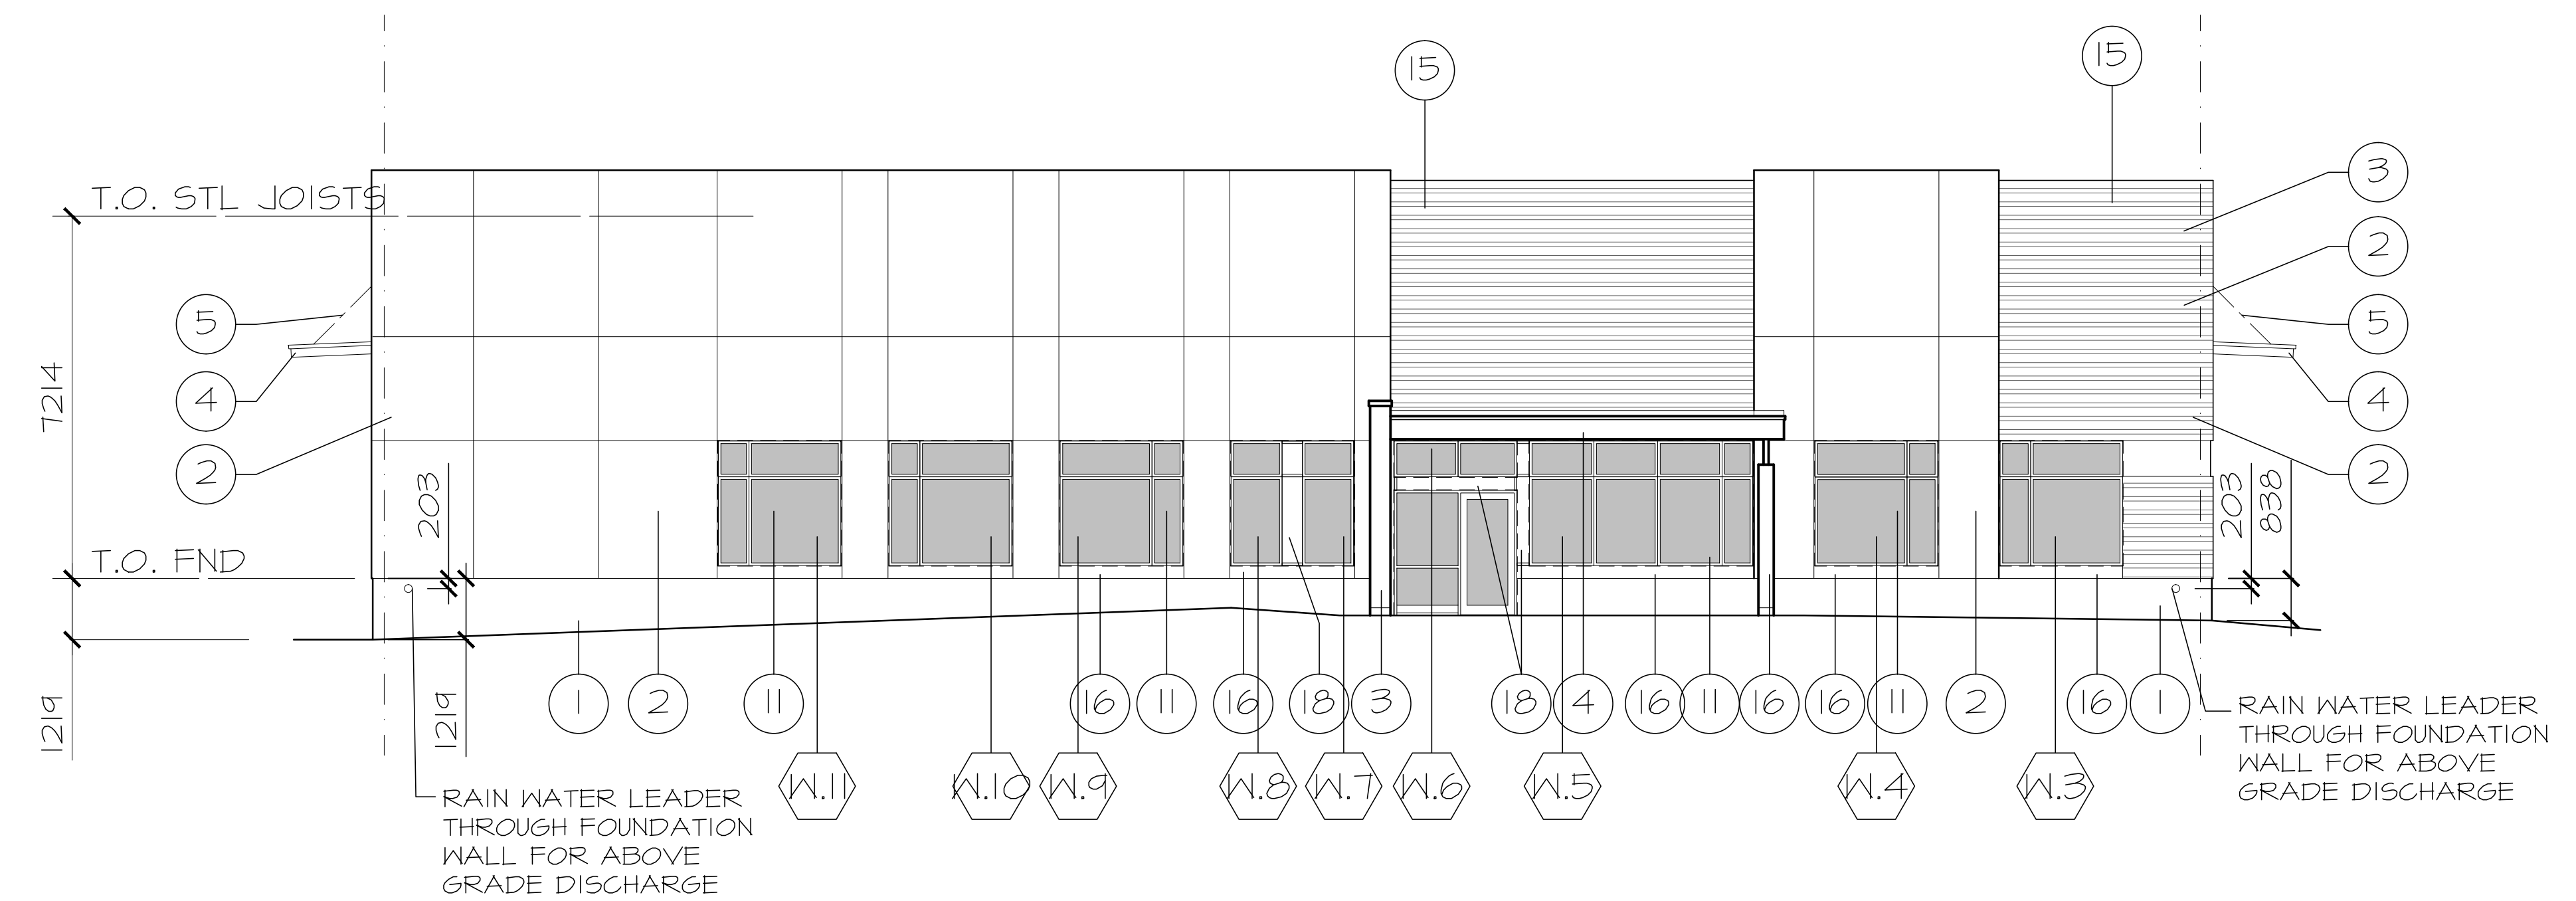


1 ELEVATION - NORTH (FRONT)  
A3.1 1:100 metric

**APPROVED**  
By Adam Brown at 11:02 am, Aug 19, 2019

ADAM BROWN  
MANAGER, DEVELOPMENT REVIEW - RURAL  
PLANNING, INFRASTRUCTURE & ECONOMIC  
DEVELOPMENT DEPARTMENT, CITY OF OTTAWA

REVISION	No	DATE	PAR
Change to metric for site plan app.	4	18Jun2019	
Rev for permit review comments from City	3	25 Apr 2019	
Issued for Permit	2	19 Mar 2019	
Issued for Site Plan Control w/ Revisions	1	4 Mar 2019	
Change to Conventional Steel	8	8 Feb 2019	bjs
Issued for Site Plan Control	0	17Dec2018	bjs

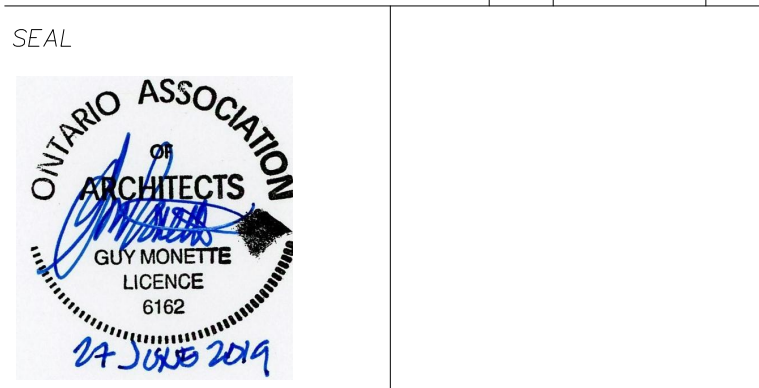

It is the responsibility of the appropriate Contractor to check and verify all dimensions on site and report all errors and/or omissions to the Architect.

All Contractors must comply with all pertinent codes and by-laws.

Do not scale drawings.

This drawing may not be used for construction until signed.

Architect's copyright reserved.

PROJECT

**PROPOSED TRUCK DOCK  
TRANSFER FACILITY**

Boundary Road  
Ottawa, ON

TITRE DU DESSIN

**ELEVATIONS**

DESIGNED BY Brian Sindall	CHECKED BY GUY MONETTE
DRAWN BY STAFF	SCALE As Noted
PROJECT No.	DRAWING No.

2018-00 **A3.1**

D07-12-18-0189 plan # 17928