

No.	Date	REVISION
1	MAR 5-19	RE-ISSUED FOR APPROVAL
2	MAR 20-19	ISSUED FOR BUILDING PERMIT
3	JUN 25-19	CITY FILE & PLAN NOW AWDED RE-ISSUED FOR APPROVAL


D. B. GRAY ENGINEERING INC.
 Professional Engineer
 700 Long Point Circle
 Ottawa, Ontario K1T 4E9
 Tel: 613-425-8044
 dgray@ingers.com

**PROPOSED
 CROSS DOCK FACILITY
 MITCH OWENS ROAD /
 BOUNDARY ROAD
 OTTAWA, ONTARIO**

**ORIGINAL
 DRAINAGE PLAN**

Engineer's Seal

 Drawn: D.B.G.
 Hor. Scale: 1:400
 Vert. Scale:
 Date: MAR 4-19
 Job No.: 18029
 Drawing No.:
C-7
 of 8
 NOT VALID UNLESS
 SIGNED & DATED

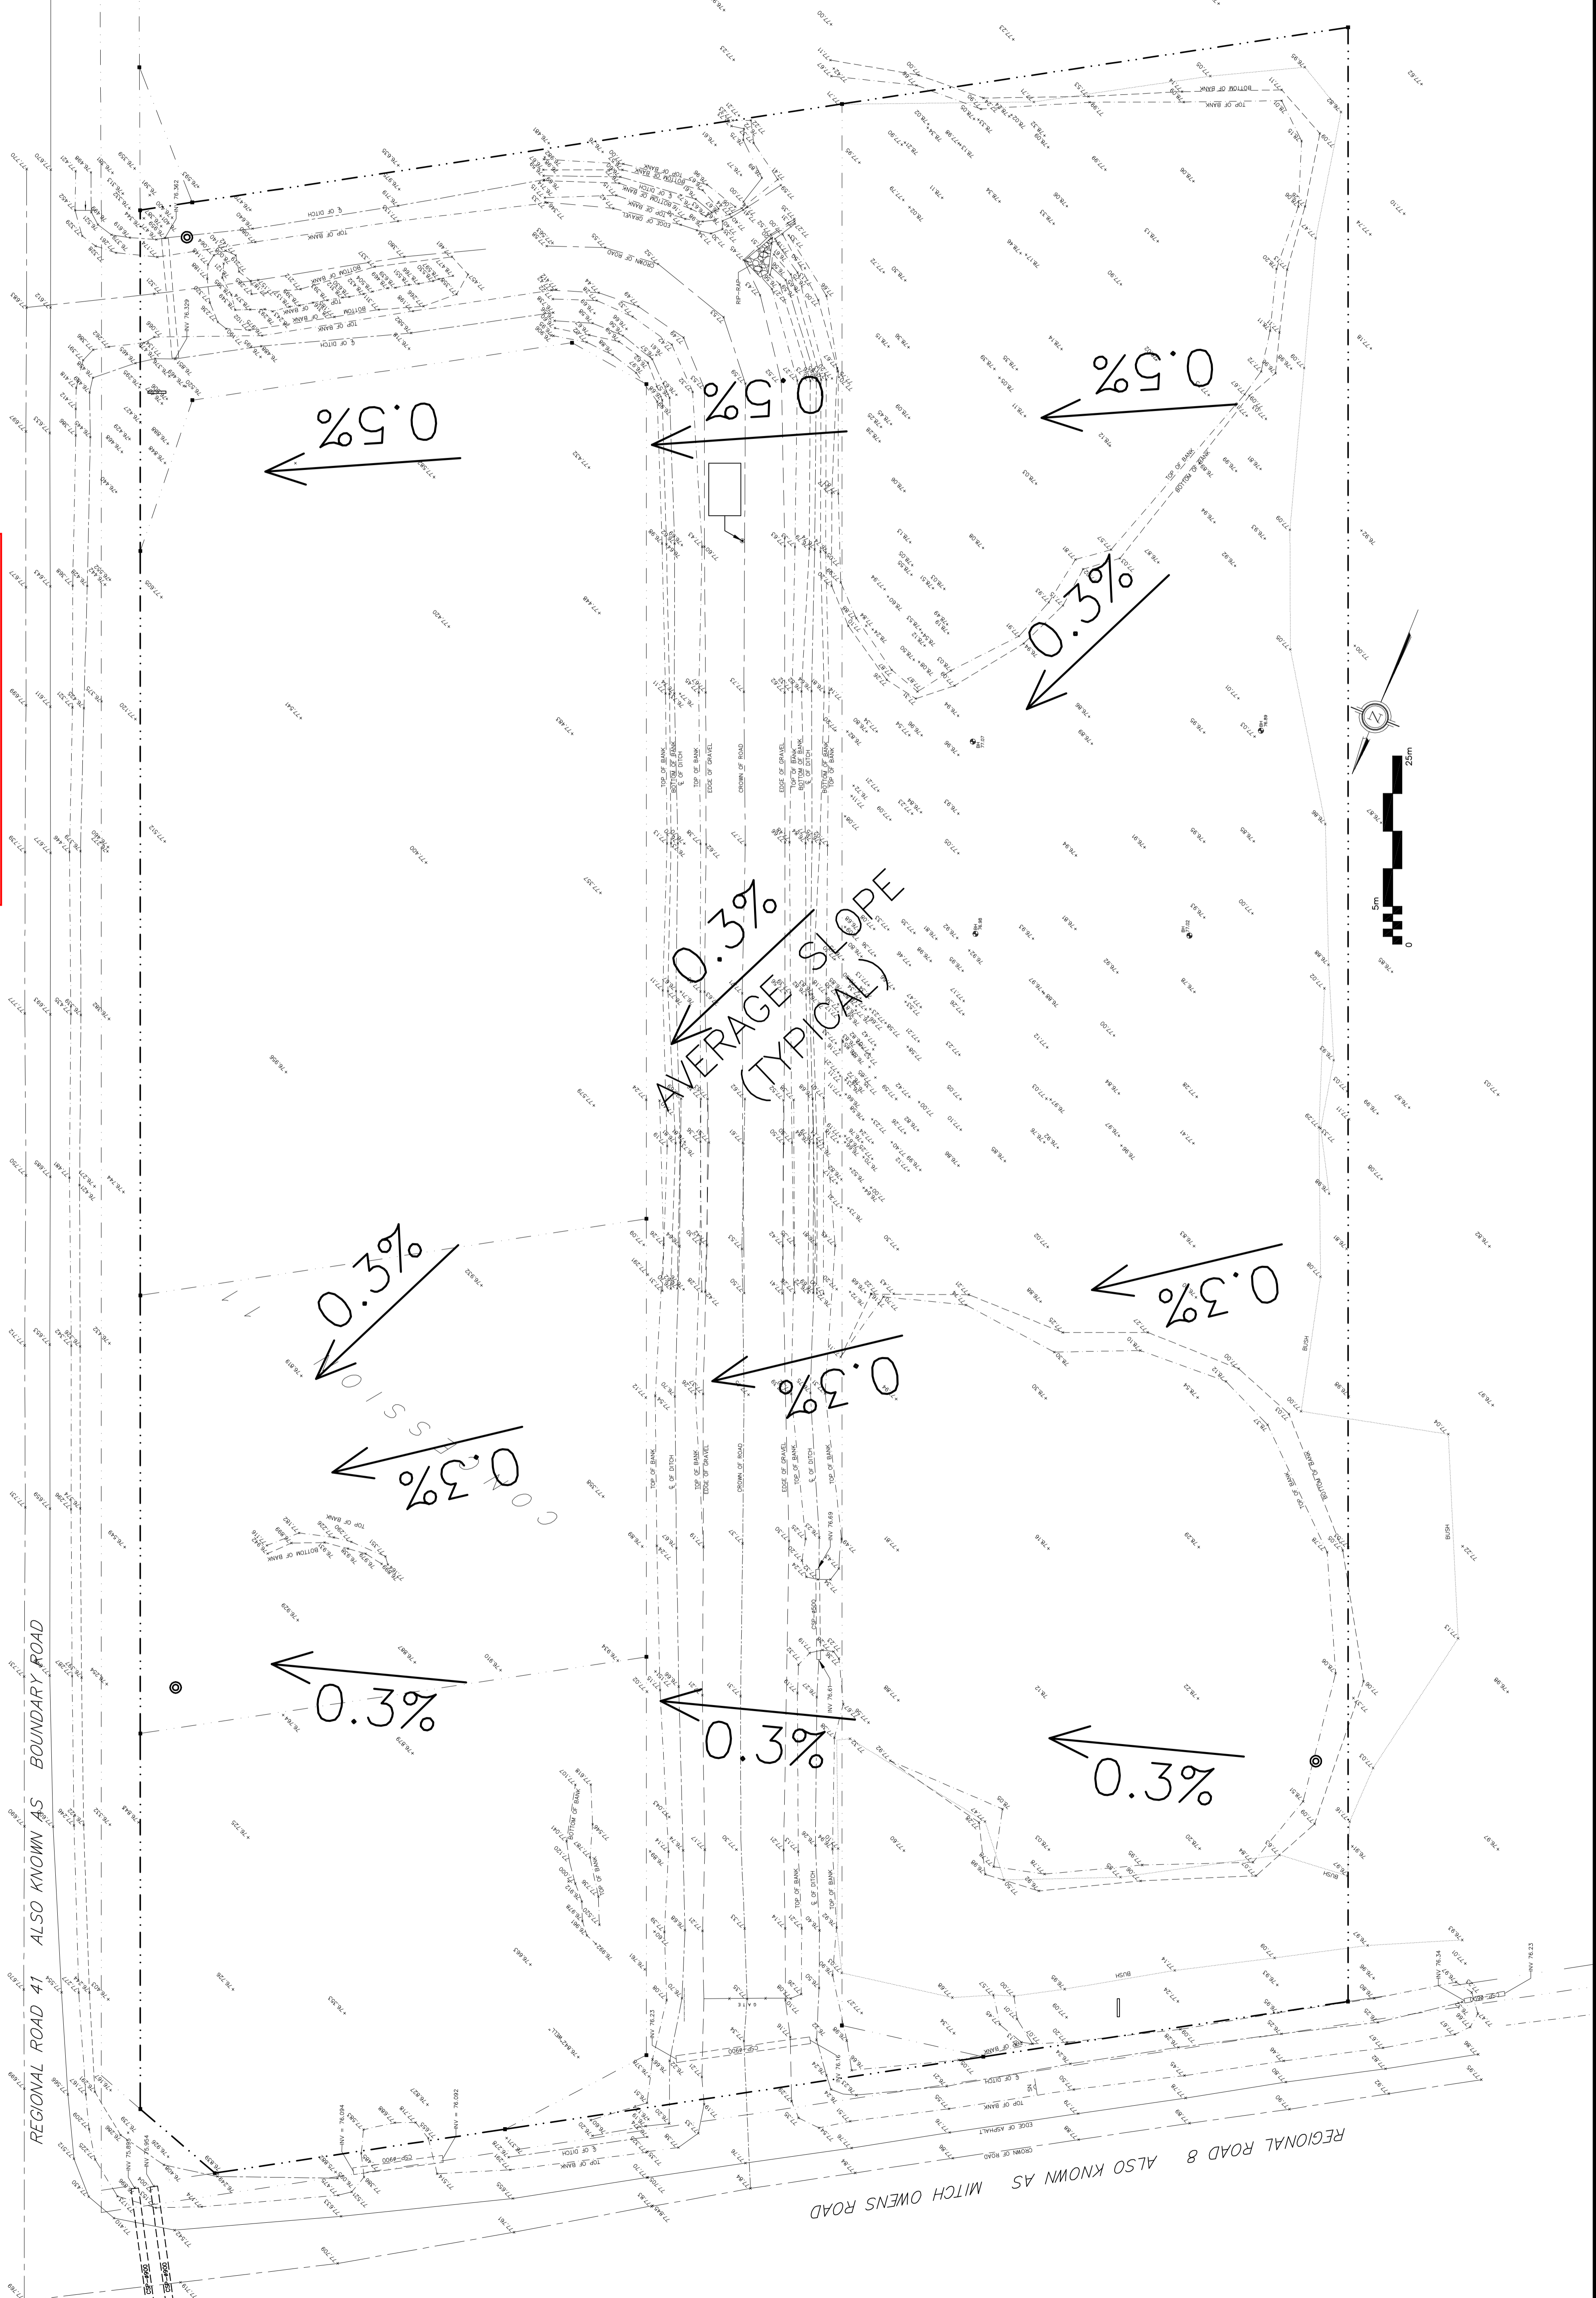

APPROVED
 By Adam Brown at 11:00 am, Aug 19, 2019

ADAM BROWN
 MANAGER, DEVELOPMENT REVIEW - RURAL
 PLANNING, INFRASTRUCTURE & ECONOMIC
 DEVELOPMENT DEPARTMENT, CITY OF OTTAWA