



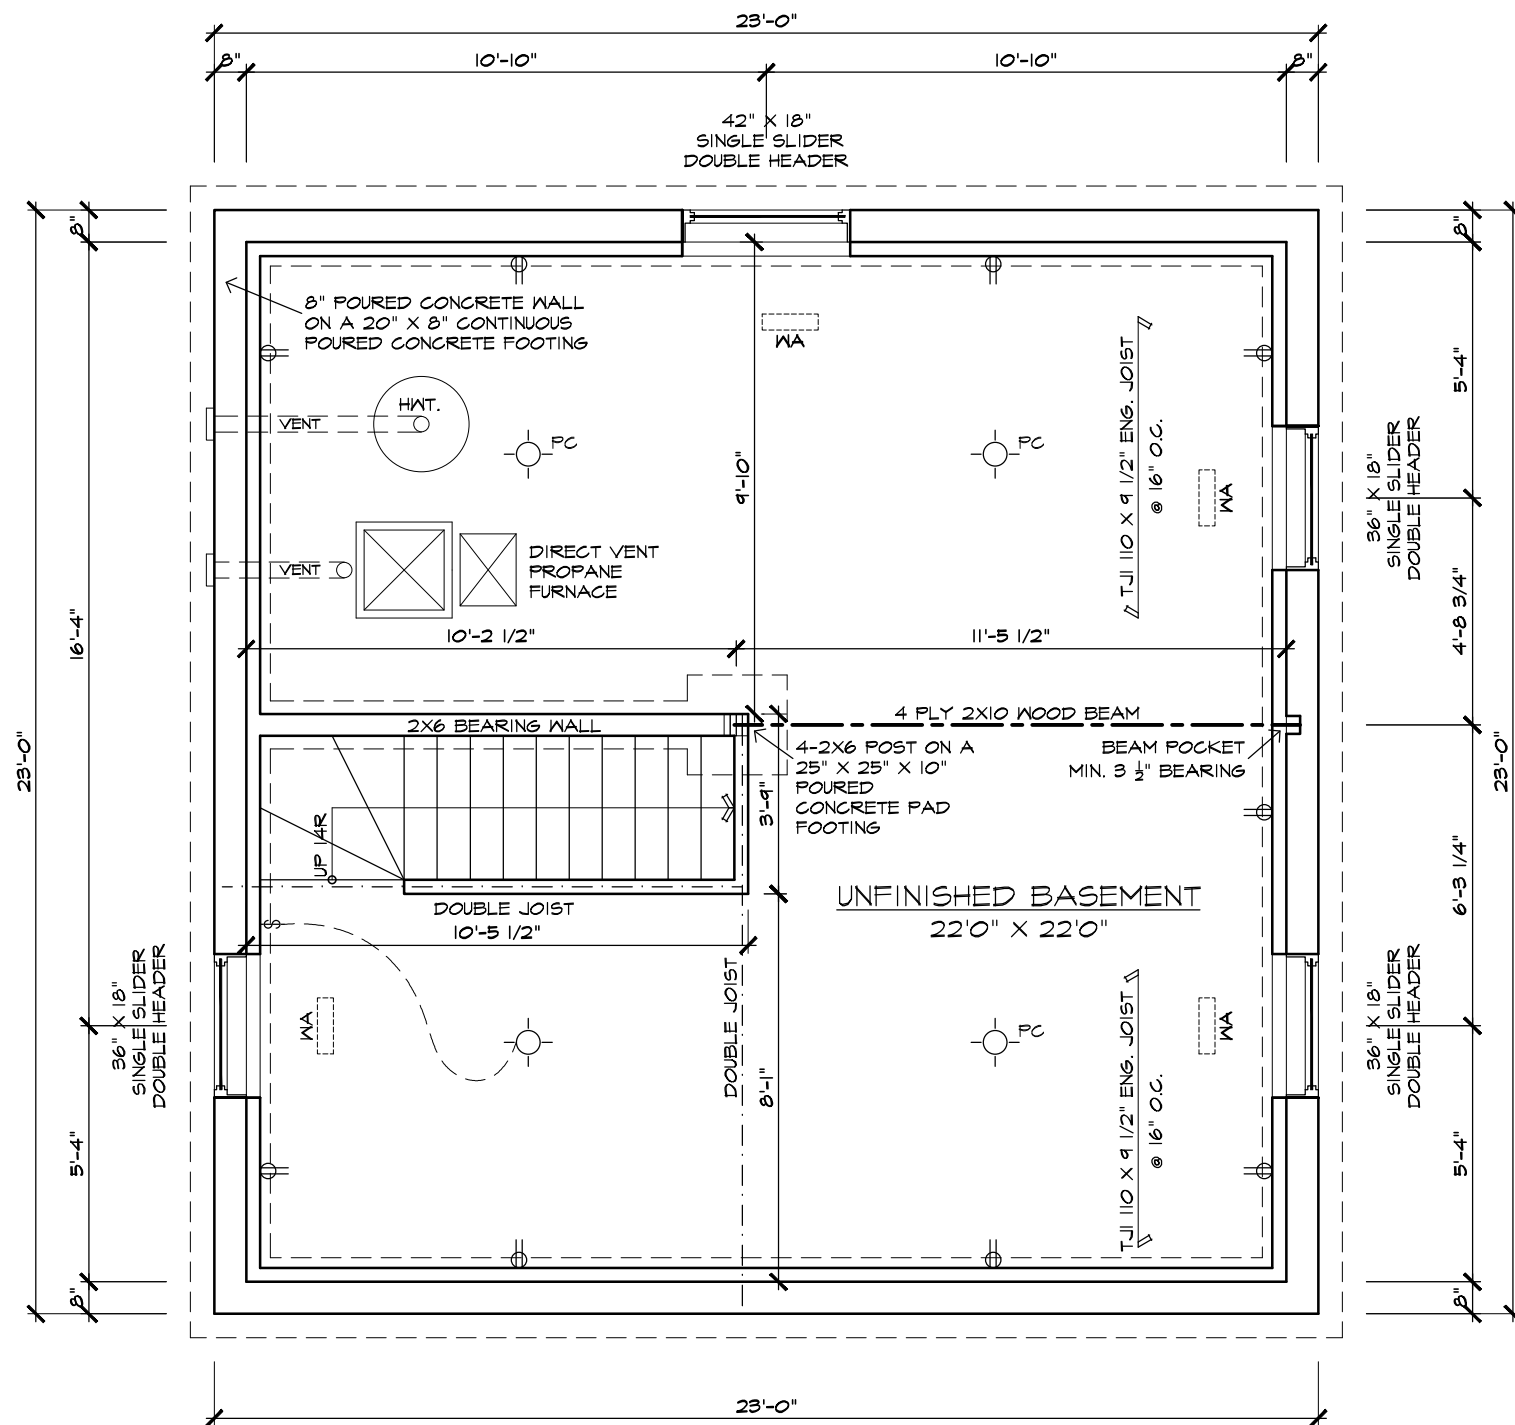

FOUNDATION PLAN

SCALE: 1/4" = 1'-0"

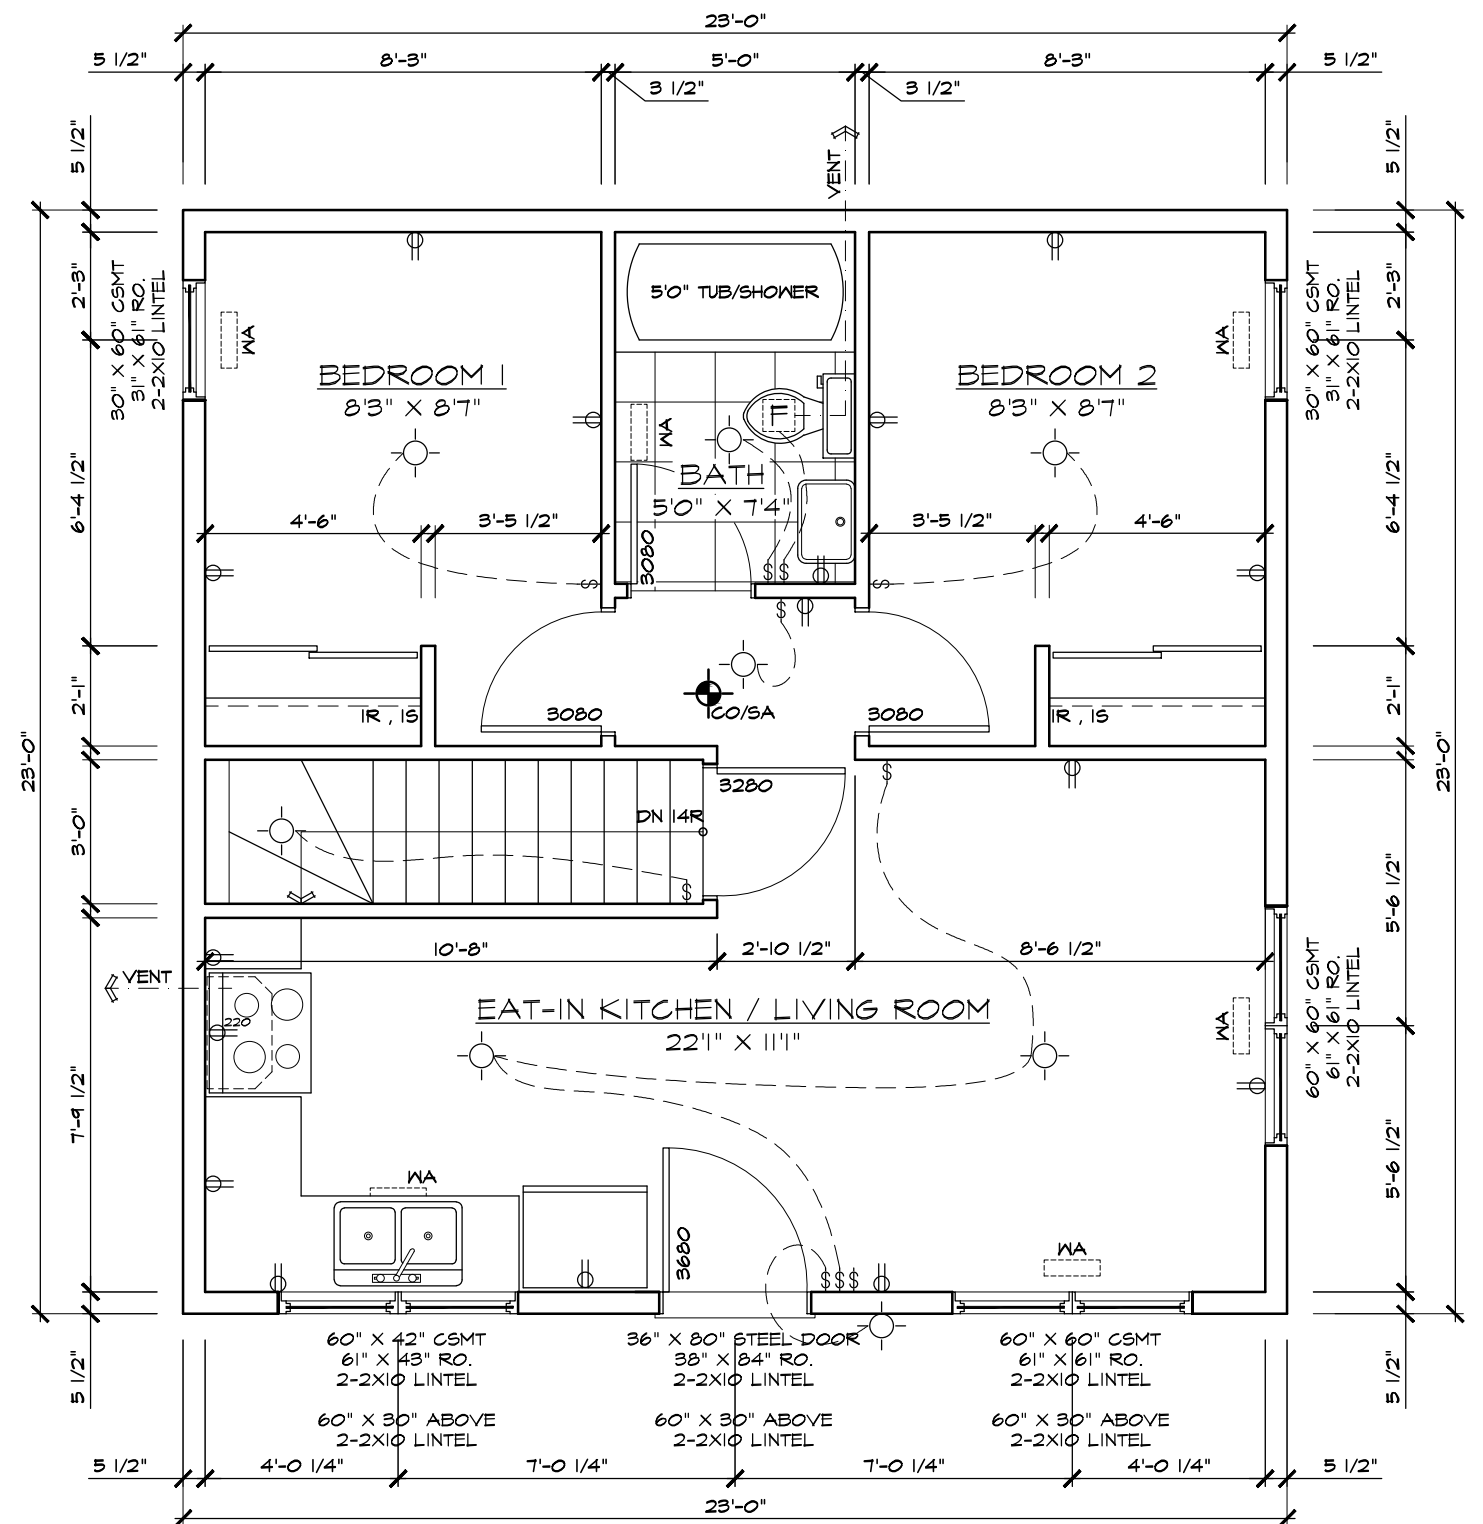

2 MAIN FLOOR PLAN
AI SCALE: 1/4" = 1'-0"

COACH HOUSE
LIMEBANK ROAD
FLOOR PLANS
09 - JUNE - 2019
SCALE: 1/4" = 1'0"