



STAMP:


CLIENT:

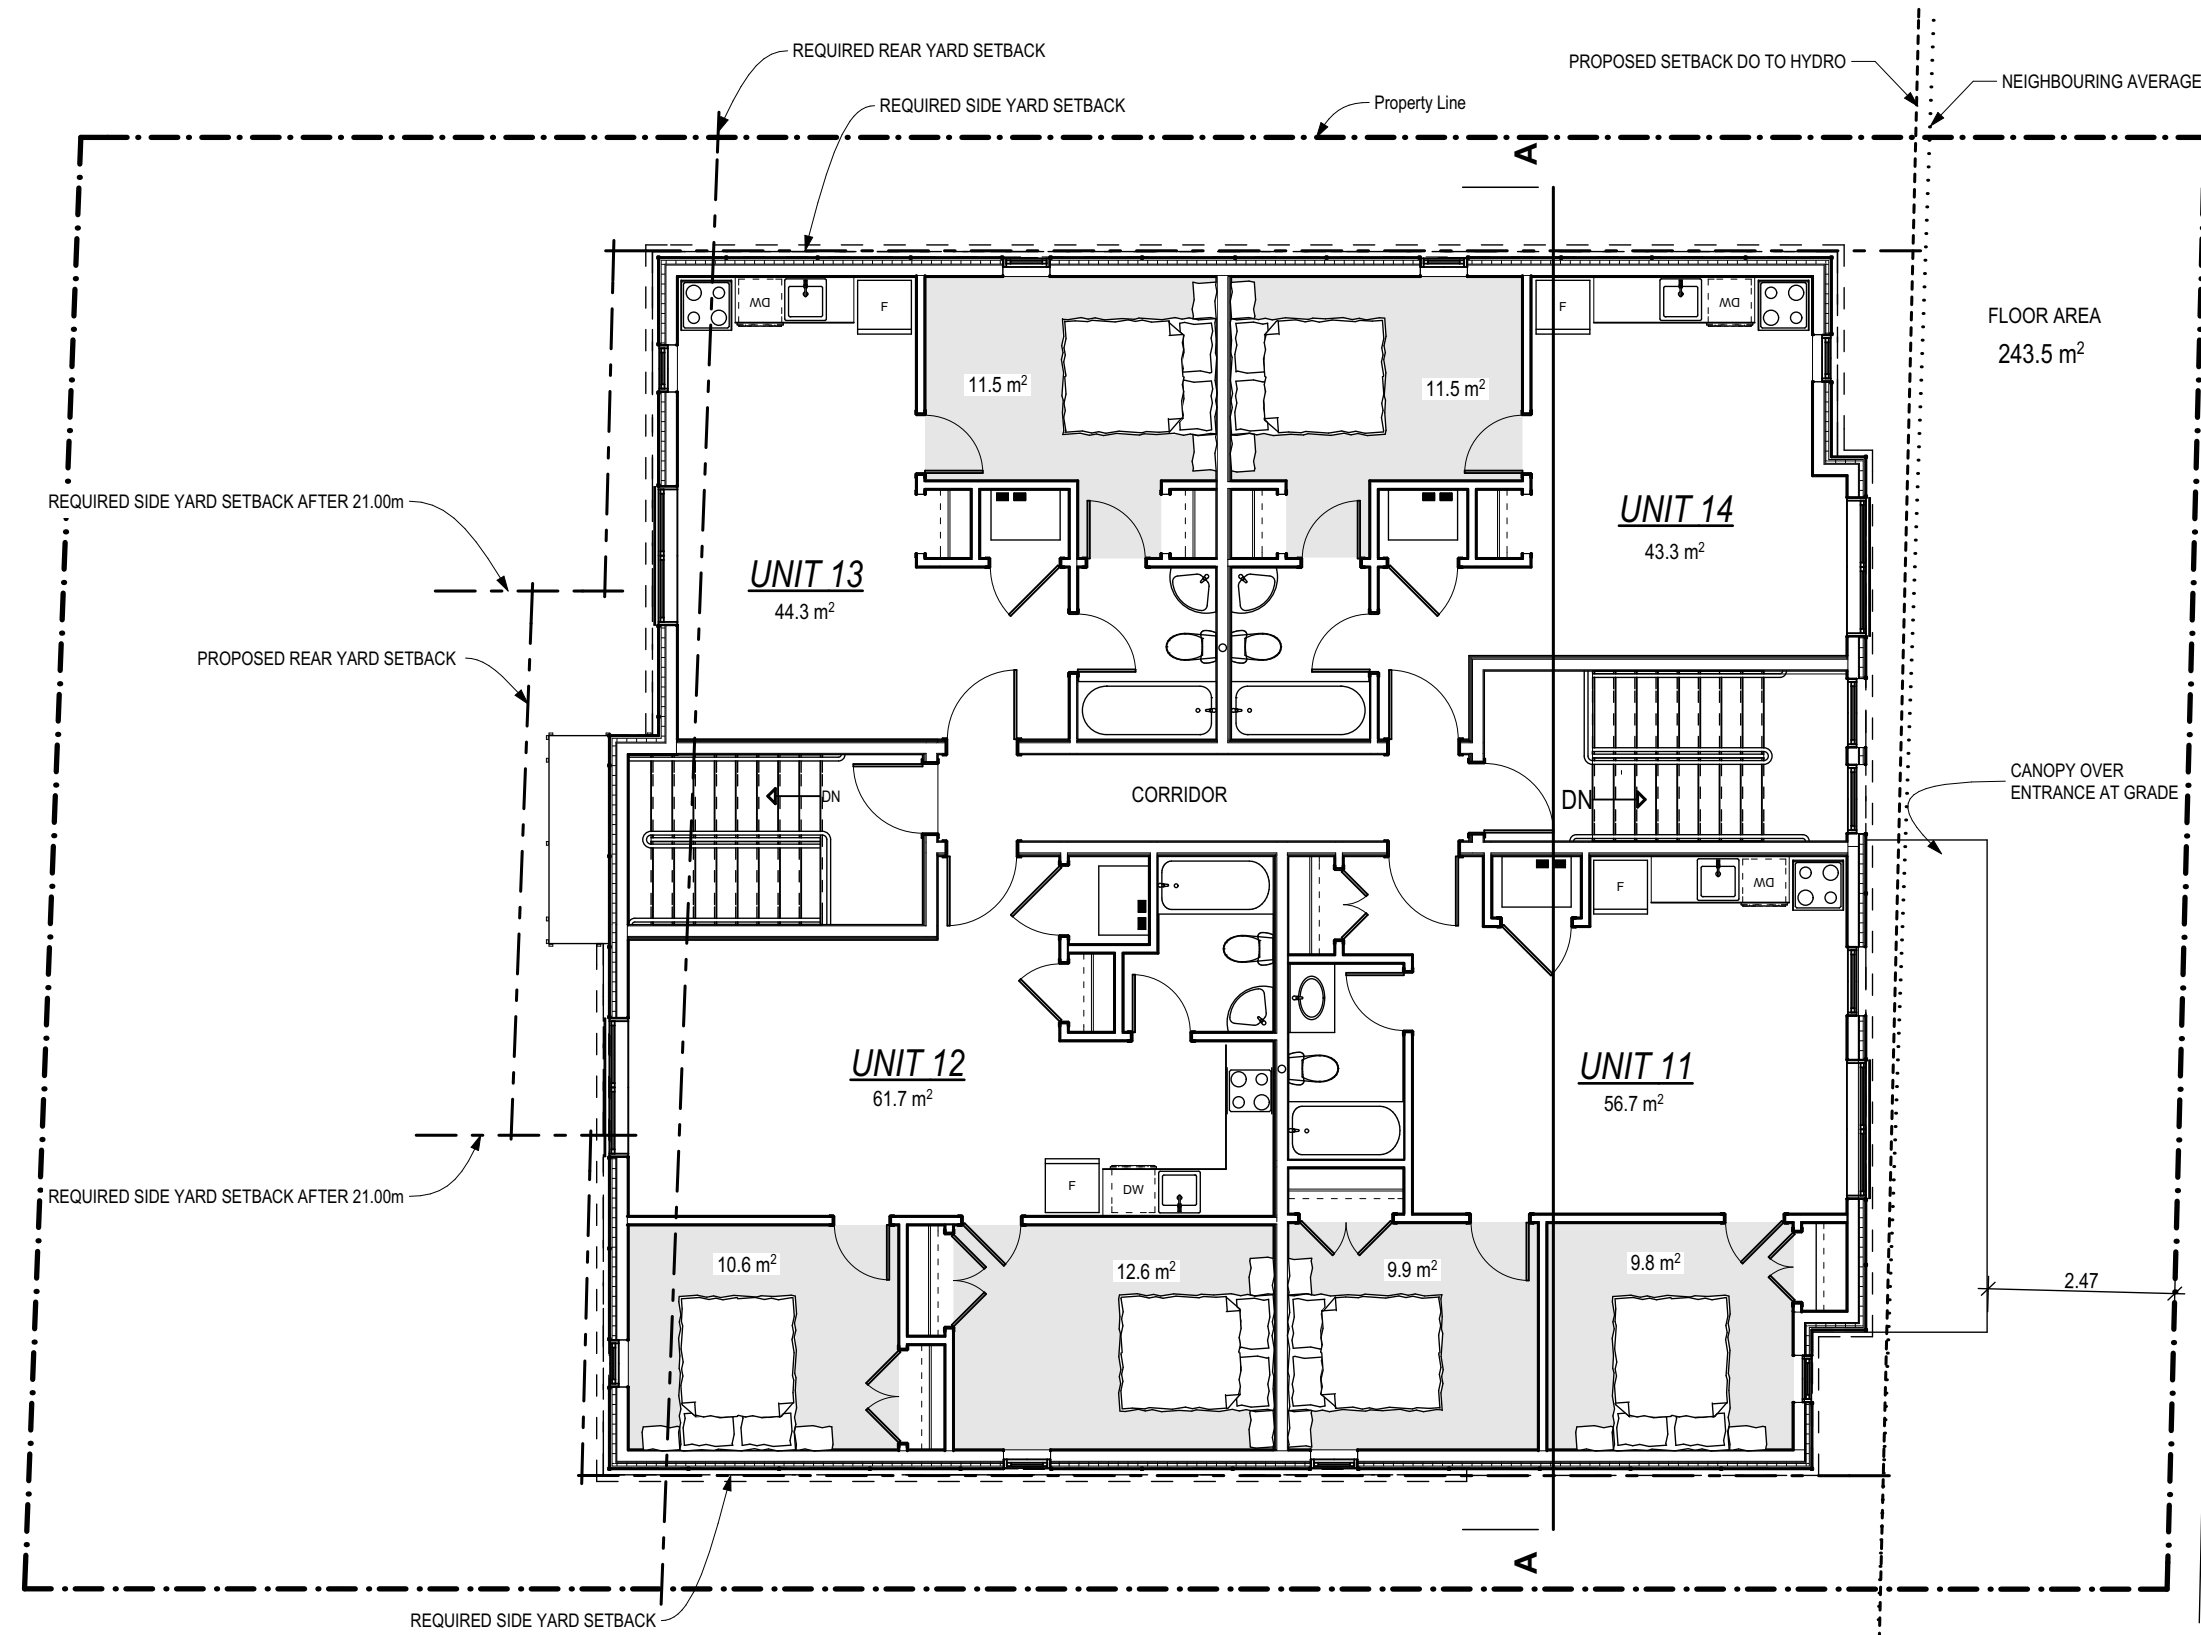


4 Third Floor
A-02 SCALE: 1:100

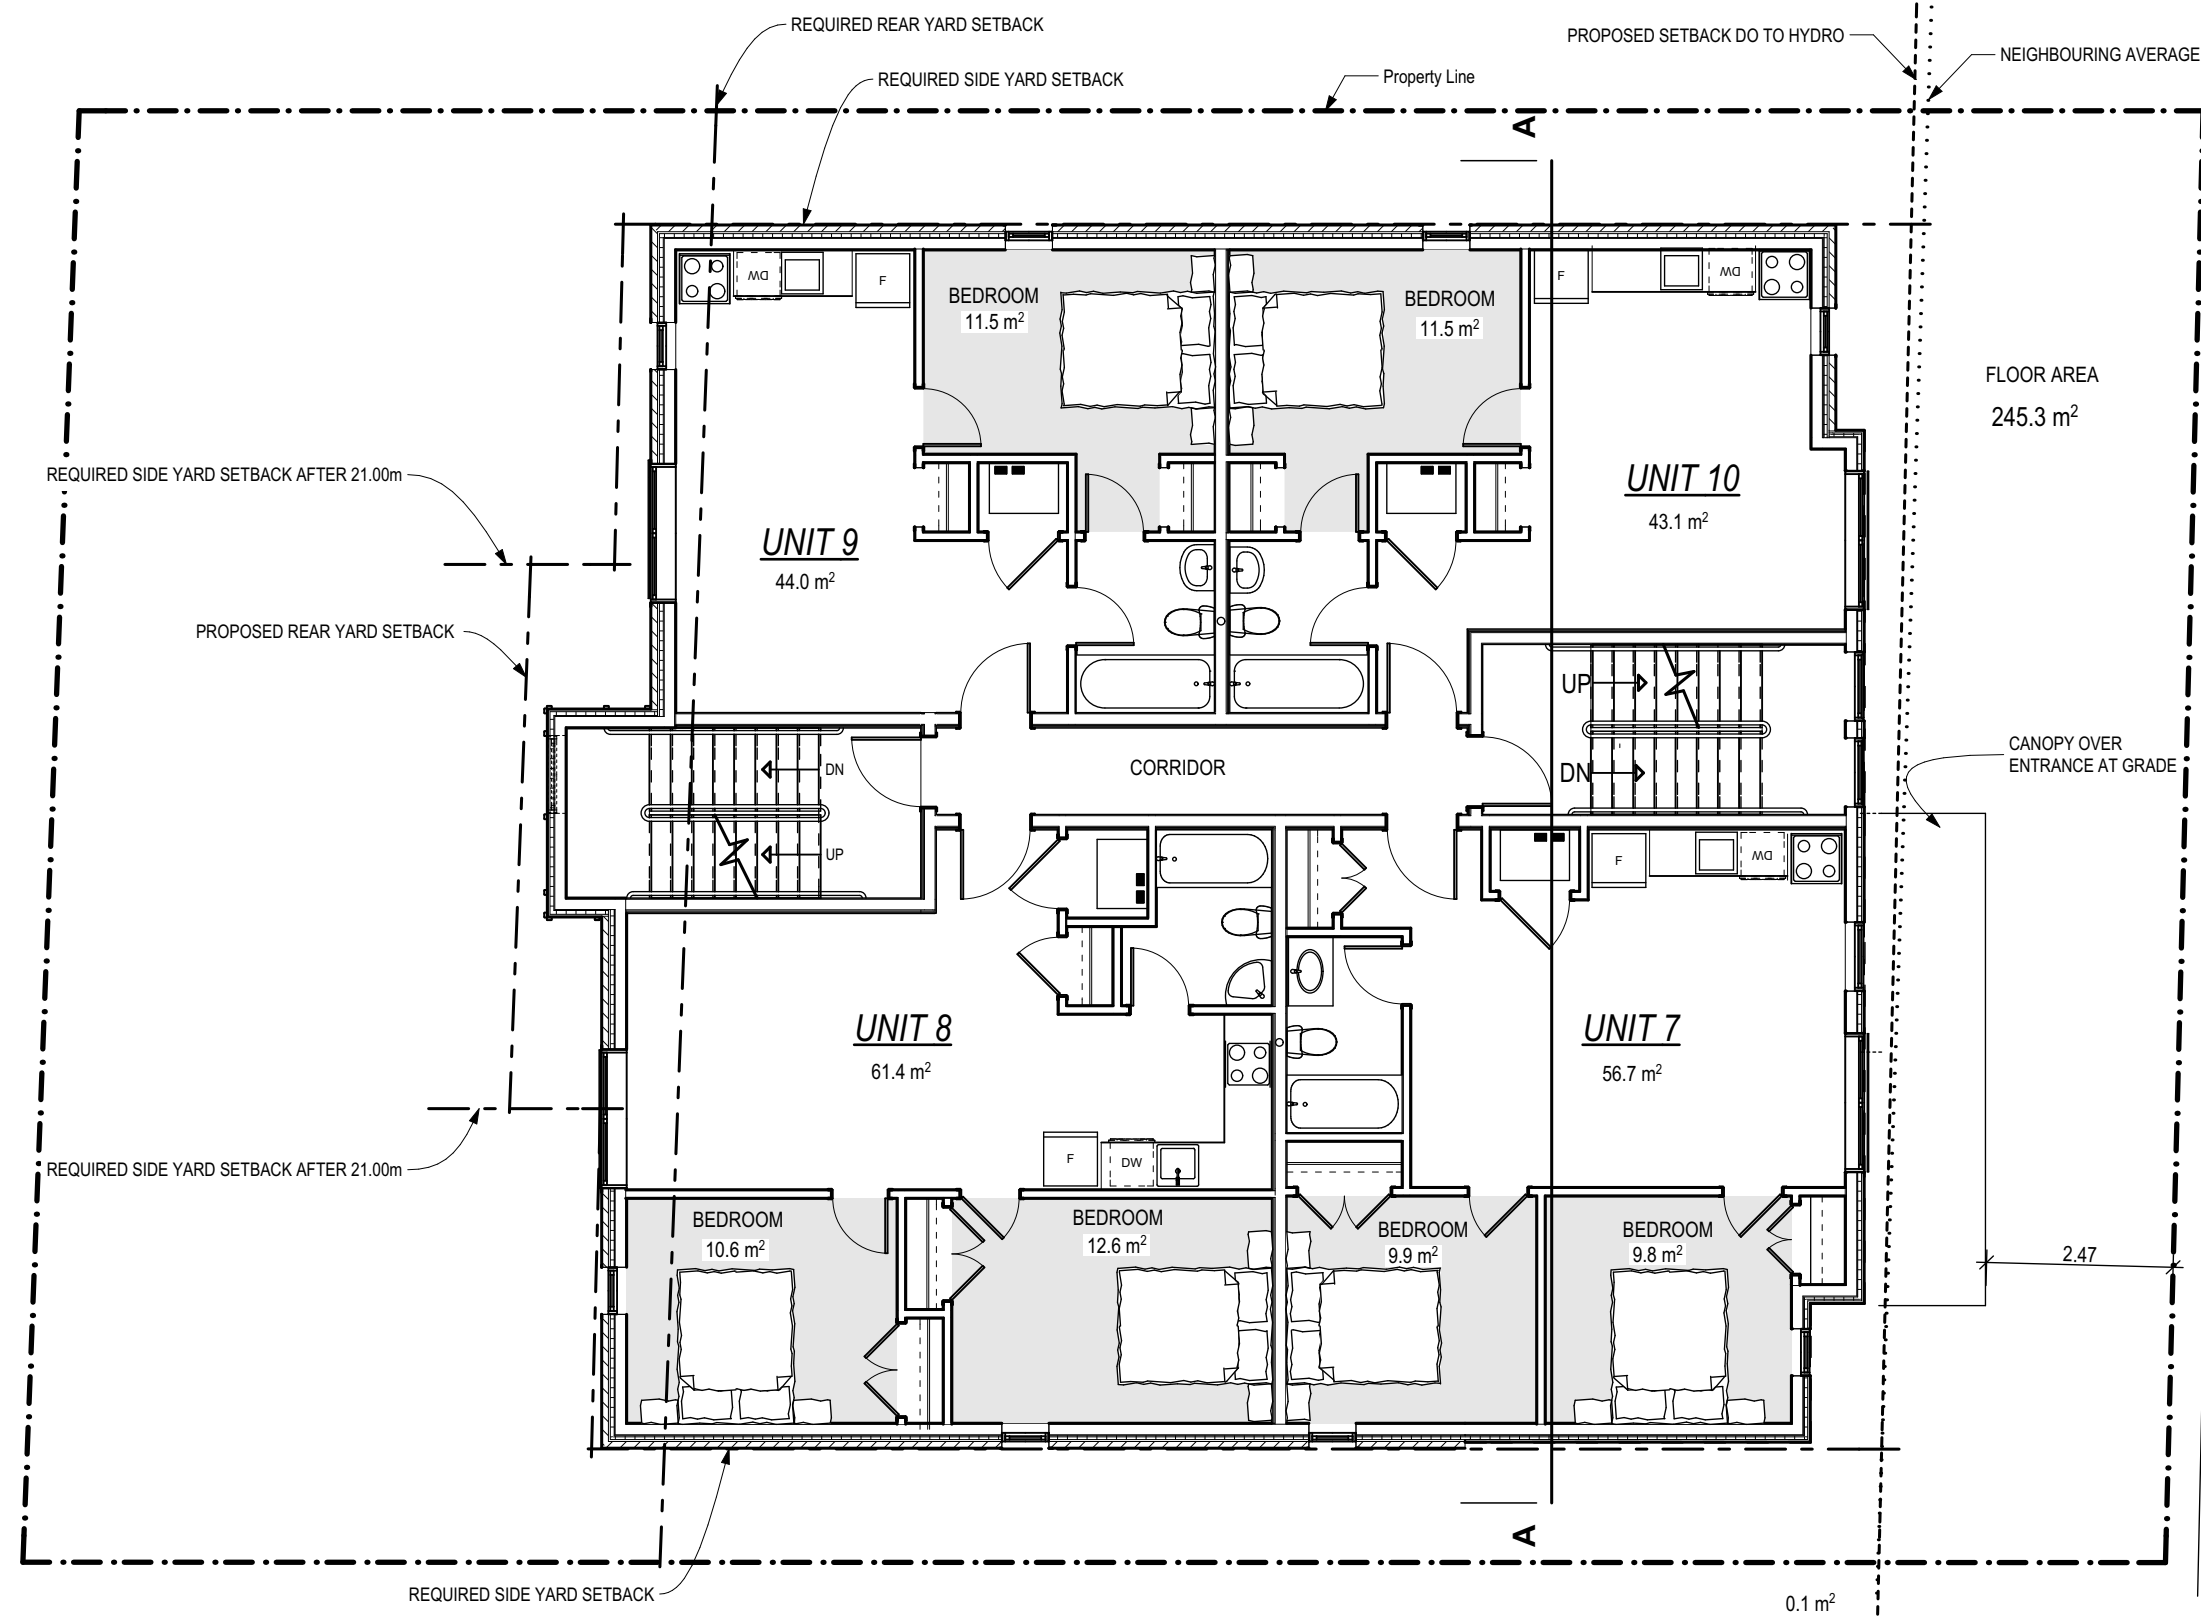

3 Second Floor
A-02 SCALE: 1:100

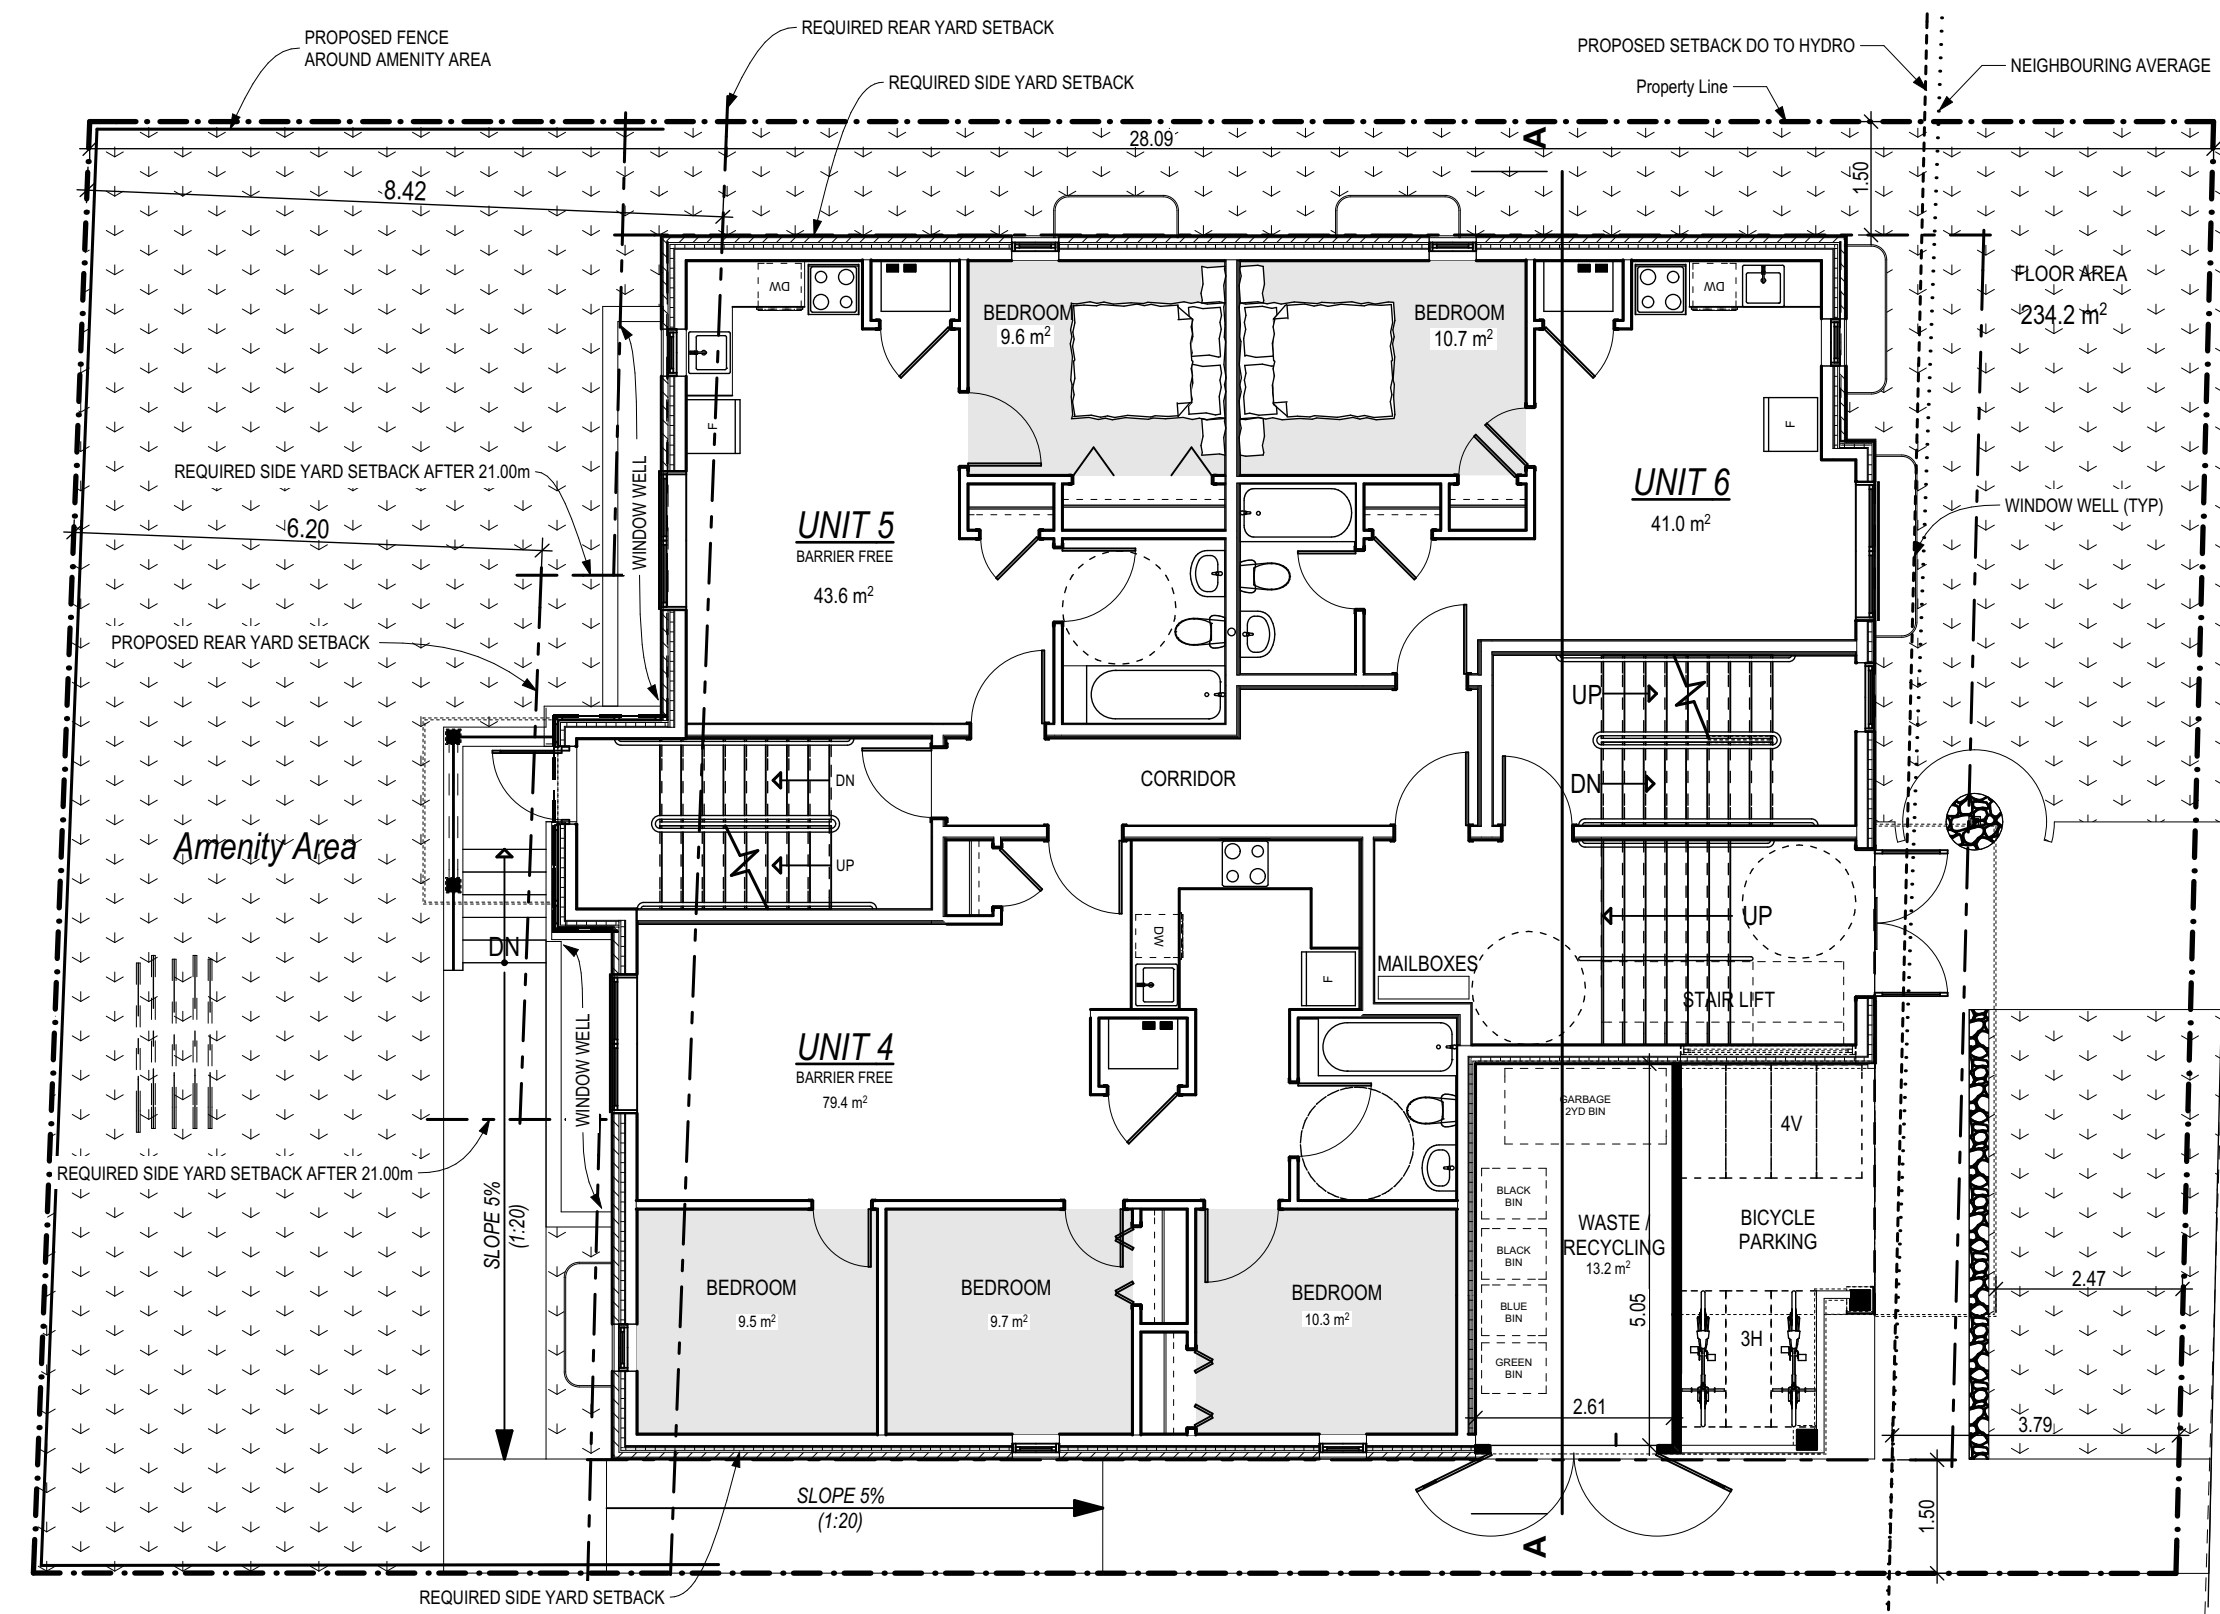

2 Ground Floor
A-02 SCALE: 1:100

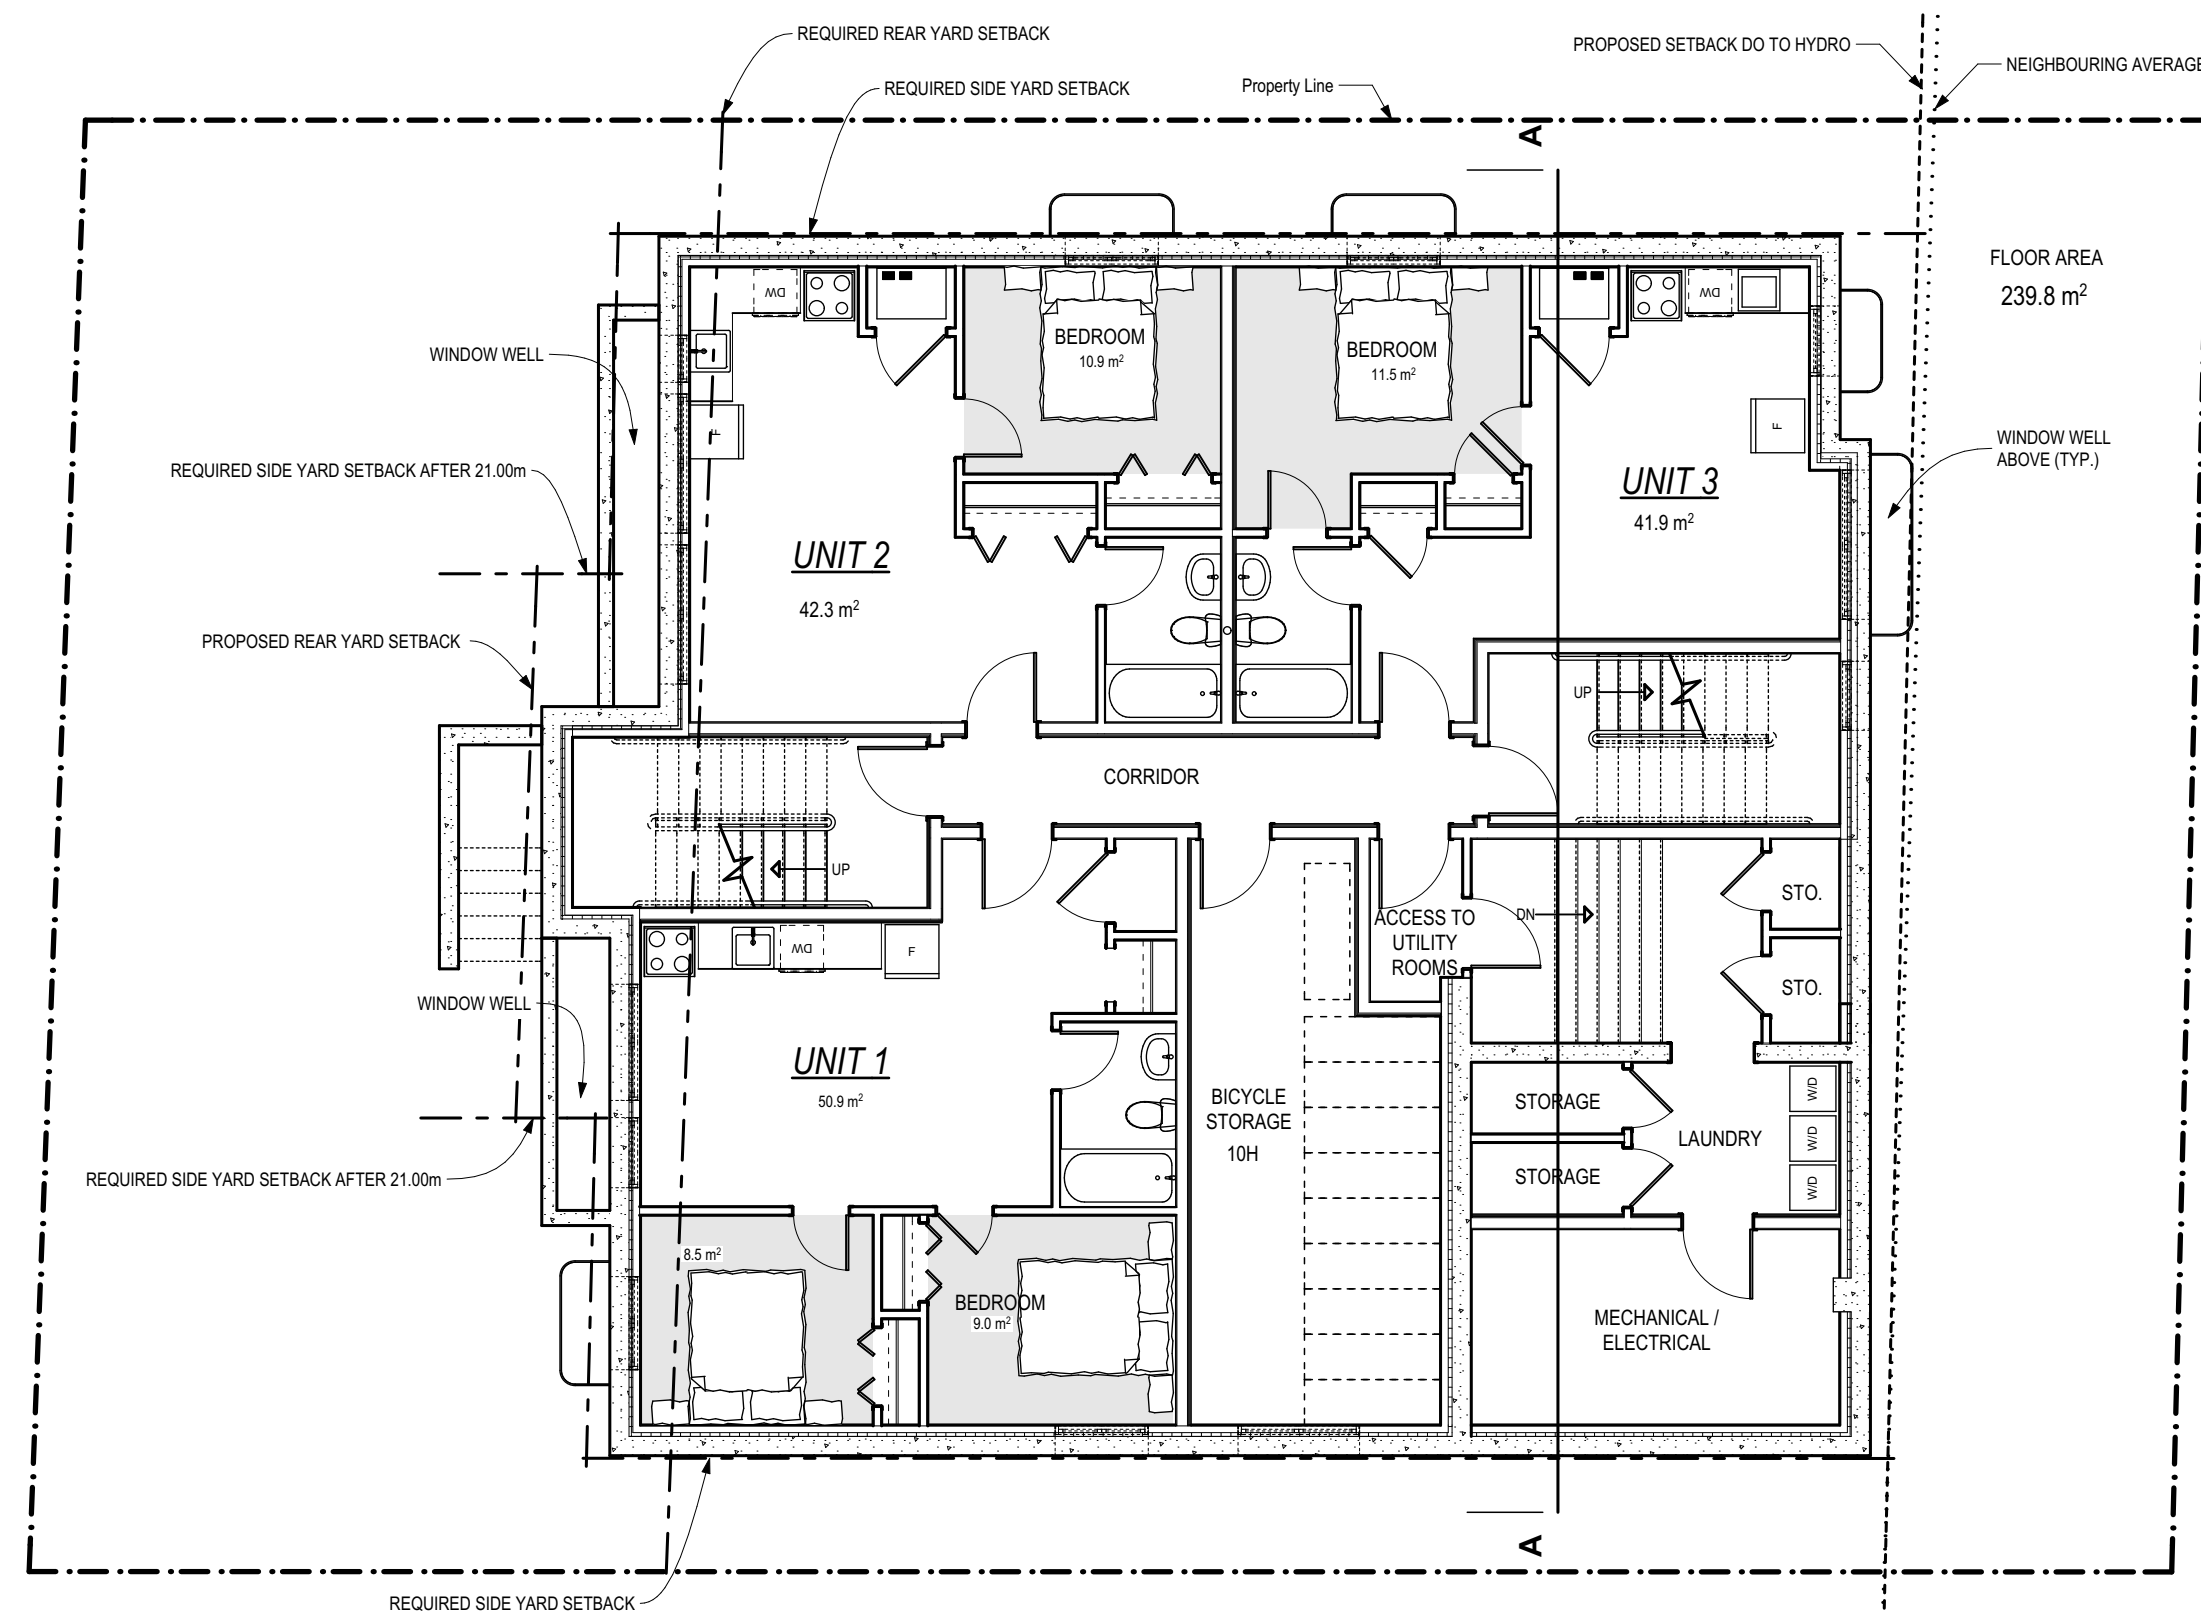

1 Basement Floor
A-02 SCALE: 1:100

04	Issued for SPC & ZBA approval	2019-08-23
03	Response to SPC & ZBA comments	2019-04-03
02	Response to SPC & ZBA comments	2019-02-22
01	Issued for SPC & ZBA	2018-10-24

DRAWINGS COPYRIGHT ROBERTSON MARTIN ARCHITECTS.
DO NOT COPY. DO NOT SCALE DRAWINGS.
ALL DIMENSIONS TO BE CHECKED AND VERIFIED

NORTH:

PROJECT:

258 CARRUTHERS

258 CARRUTHERS AVENUE OTTAWA, ONTARIO
DRAWING:

FLOOR PLANS

DESIGNED BY: EM APPROVED BY: RM

DRAWN BY: EM

DATE: MARCH 2017 SCALE: AS SHOWN

RMA PROJECT NUMBER SHEET NUMBER:

15200 A-02

#17976