

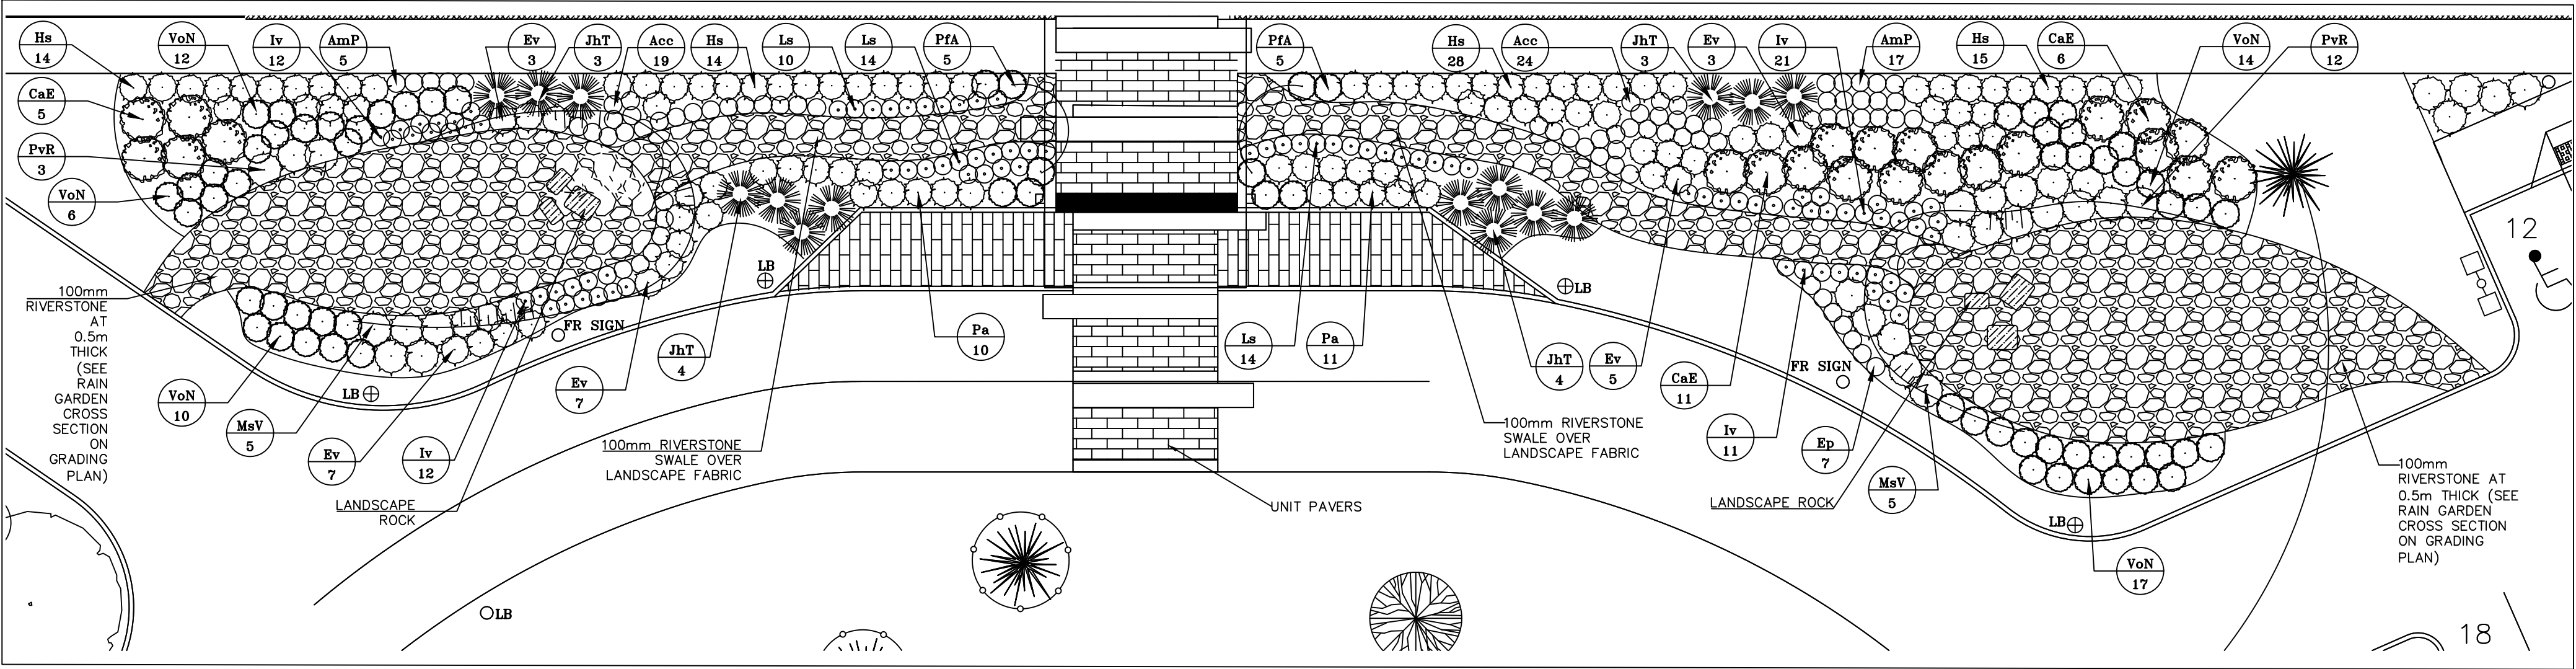


1 SOUTH SIDE BUILDING LANDSCAPE PLAN
L201 SCALE: 1:150

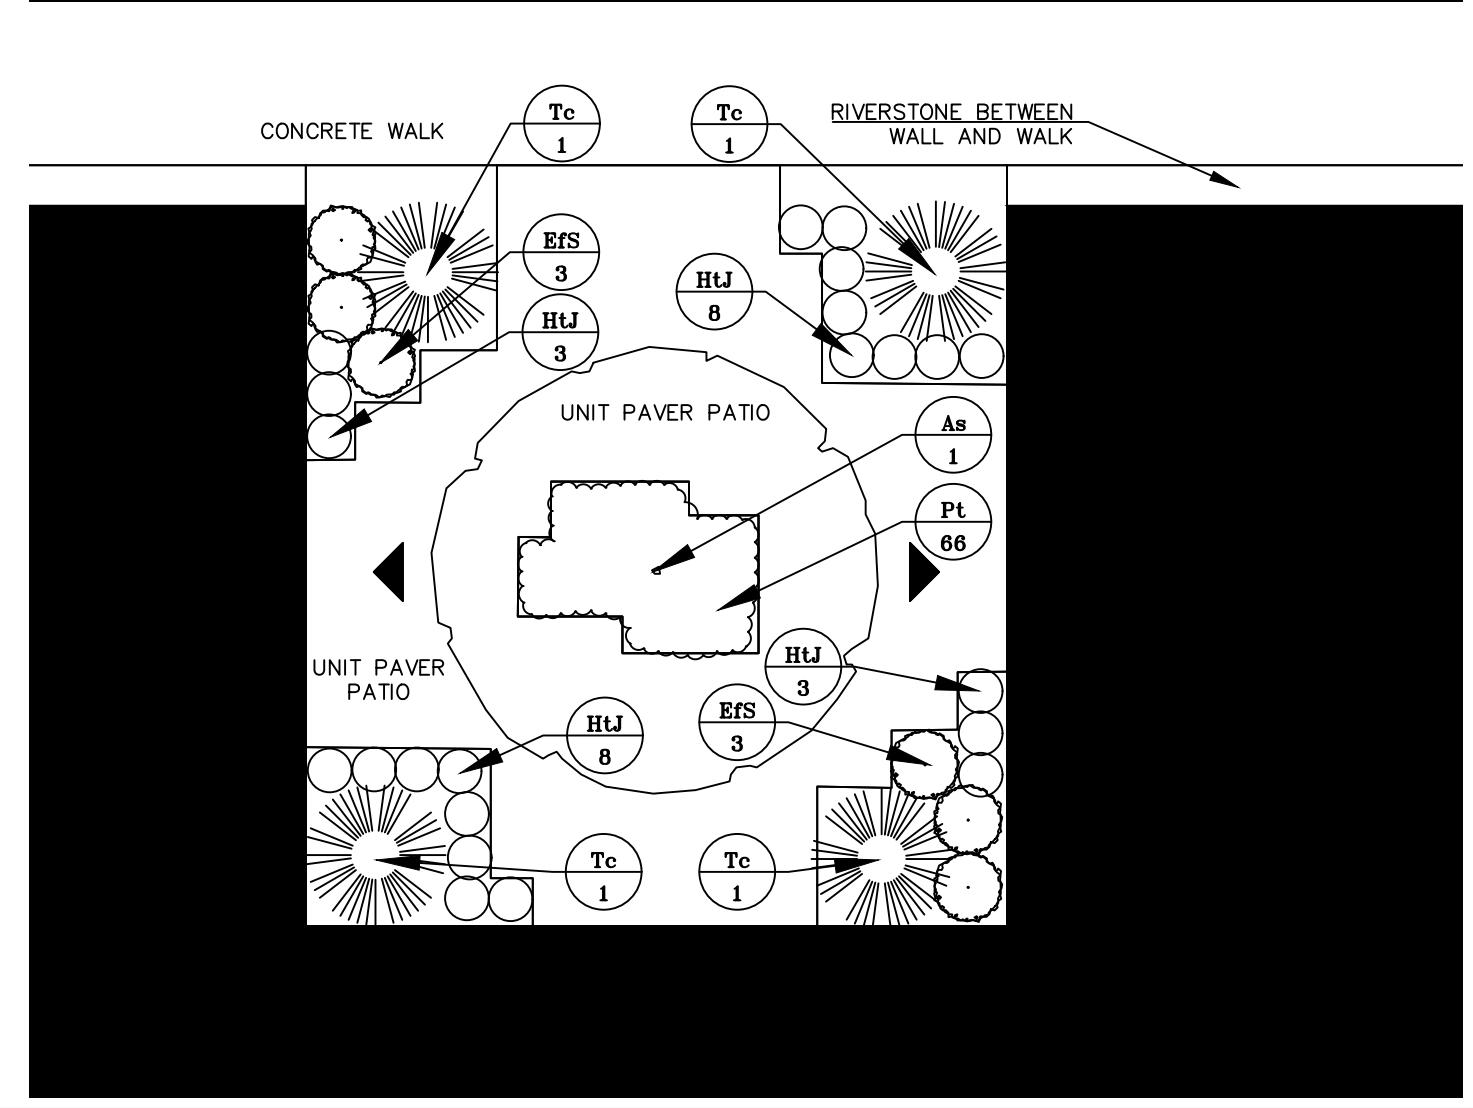


2 RAIN GARDEN FEATURES LANDSCAPE PLAN
L201 SCALE: 1:150


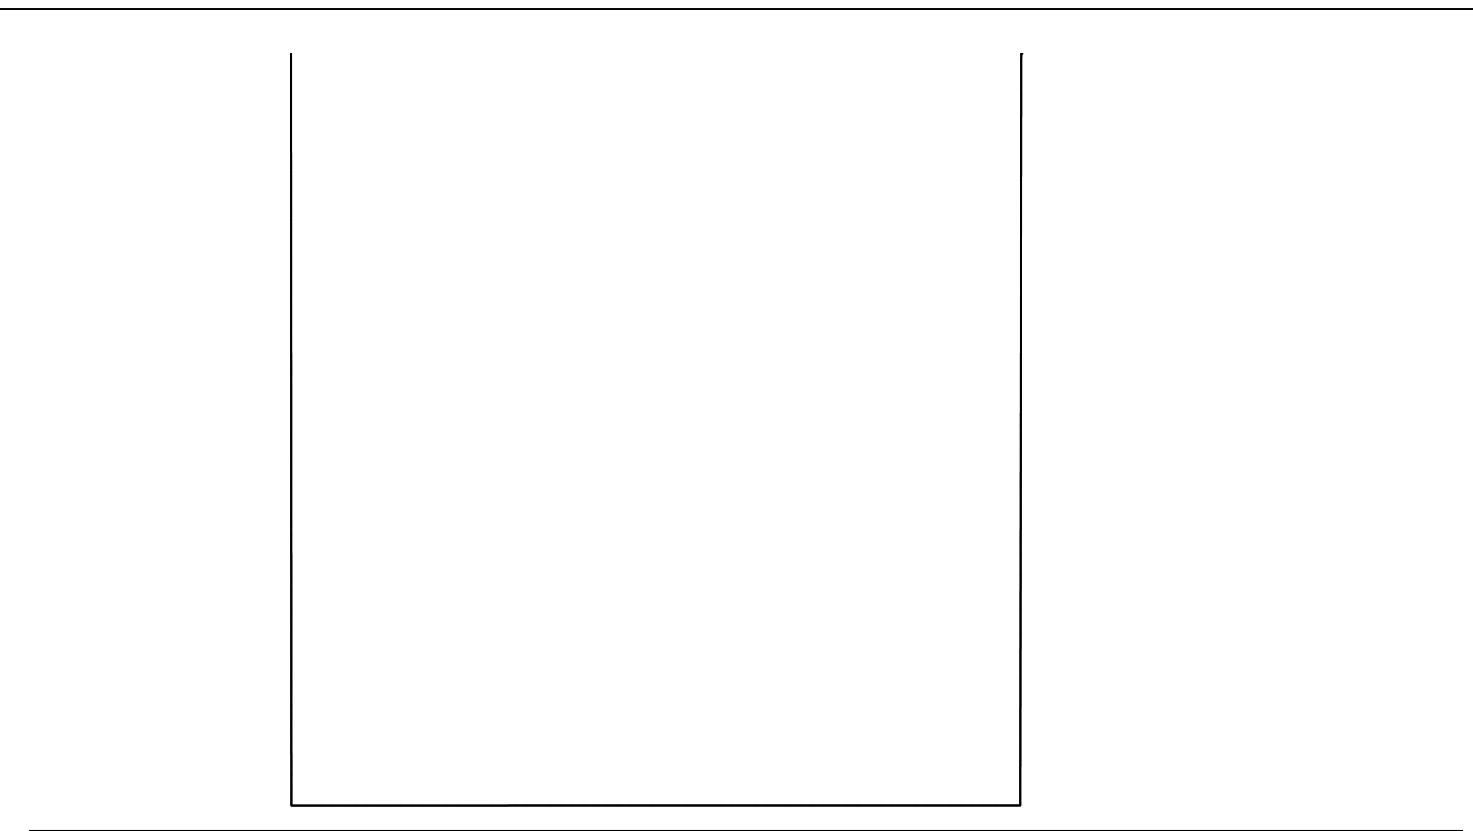


3 COURTYARD LANDSCAPE PLAN
L201 SCALE: 1:100

PLANT LIST SHEET L201					
CODE	QTY	BOTANICAL NAME	COMMON NAME	SIZE	ROOTBALL SPACING
DECIDUOUS TREES					
As	1	Acer saccharum	SUGAR MAPLE	80MM CAL	B&B/WB
DECIDUOUS SHRUBS					
CaE	22	Cornus alba 'Elegantissima'	SILVEREDGE DOGWOOD	60CM	POT 1.5 m
Cd	11	Cotoneaster dammeri	BEARBERRY COTONEASTER	50CM	POT 1.8 m
EFe	10	Euonymus fortunei 'Emerald Gaiety'	EMERALD GAITY EUONYMUS	50 CM	POT 1.0 m
Efs	6	Euonymus fortunei 'Sunspot'	SUNSPOT EUONYMUS	50 CM	POT 1.0 m
PfA	10	Potentilla fruticosa 'Abbotswood'	ABBOTSWOOD CINQUEFOIL	50CM	POT 1.0 m
SjL	13	Spiraea japonica 'Little princess'	LITTLE PRINCESS SPIREA	50CM	POT 1.0 m
VoN	59	Viburnum opulus 'Nanum'	HEDGE VIBURNUM	50CM	POT 1.0 m
CONIFEROUS SHRUBS					
JhT	14	Juniperus horizontalis 'Turquoise Spreader'	TURQUOISE JUNIPER	50CM	POT 1.5 m
JsT	6	Juniperus sabina 'Tamariscifolia New Blue'	NEW BLUE TAMARISK JUNIPER	50CM	POT 1.8 m
Tc	4	Taxus canadensis	CANADIAN YEW	60CM	POT 1.8 m
ORNAMENTAL GRASSES					
CaK	57	Calamagrostis x acutiflora 'Farl Foerster'	FEATHER REED GRASS	2 GAL	POT 0.9 m
Ev	25	Elymus virginicus	VIRGINIA WILD RYE	2 GAL	POT 0.9 m
Hs	71	Helictotrichon sempervirens	BLUE OAT GRASS	2 GAL	POT 1.0 m
MsV	10	Miscanthus sinensis 'Variegatus'	VARIEGATED SILVER GRASS	2 GAL	POT 1.2 m
PvR	15	Panicum virgatum 'Rotstrahlbusch'	RED SWITCH GRASS	2 GAL	POT 1.2 m
Pa	21	Pennisetum alopecuroides	CHINESE FOUNTAIN GRASS	2 GAL	POT 1.2 m
PERENNIALS					
AmP	22	Achillea millefolium 'Paprika'	RED YARROW	1 GAL	POT 0.6 m
Acc	43	Acorus calamus	SWEET FLAG	1 GAL	POT 0.6 m
Ep	7	Echinacea purpurea	PURPLE CONEFLOWER	1 GAL	POT 0.6 m
HtJ	22	Hosta tardiana 'June'	JUNE HOSTA	1 GAL	POT 0.6 m
Iv	56	Iris versicolor	BLUE FLAG IRIS	1 GAL	POT 0.6 m
Ls	38	Liatris spicata	BLAZING STAR	1 GAL	POT 0.6 m
Pt	66	Pachysandra terminalis	SPURGE	BR	0.6 m
SvP	4	Salvia verticillata 'Purple Rain'	PURPLE RAIN SAGE	1 GAL	POT 0.6 m

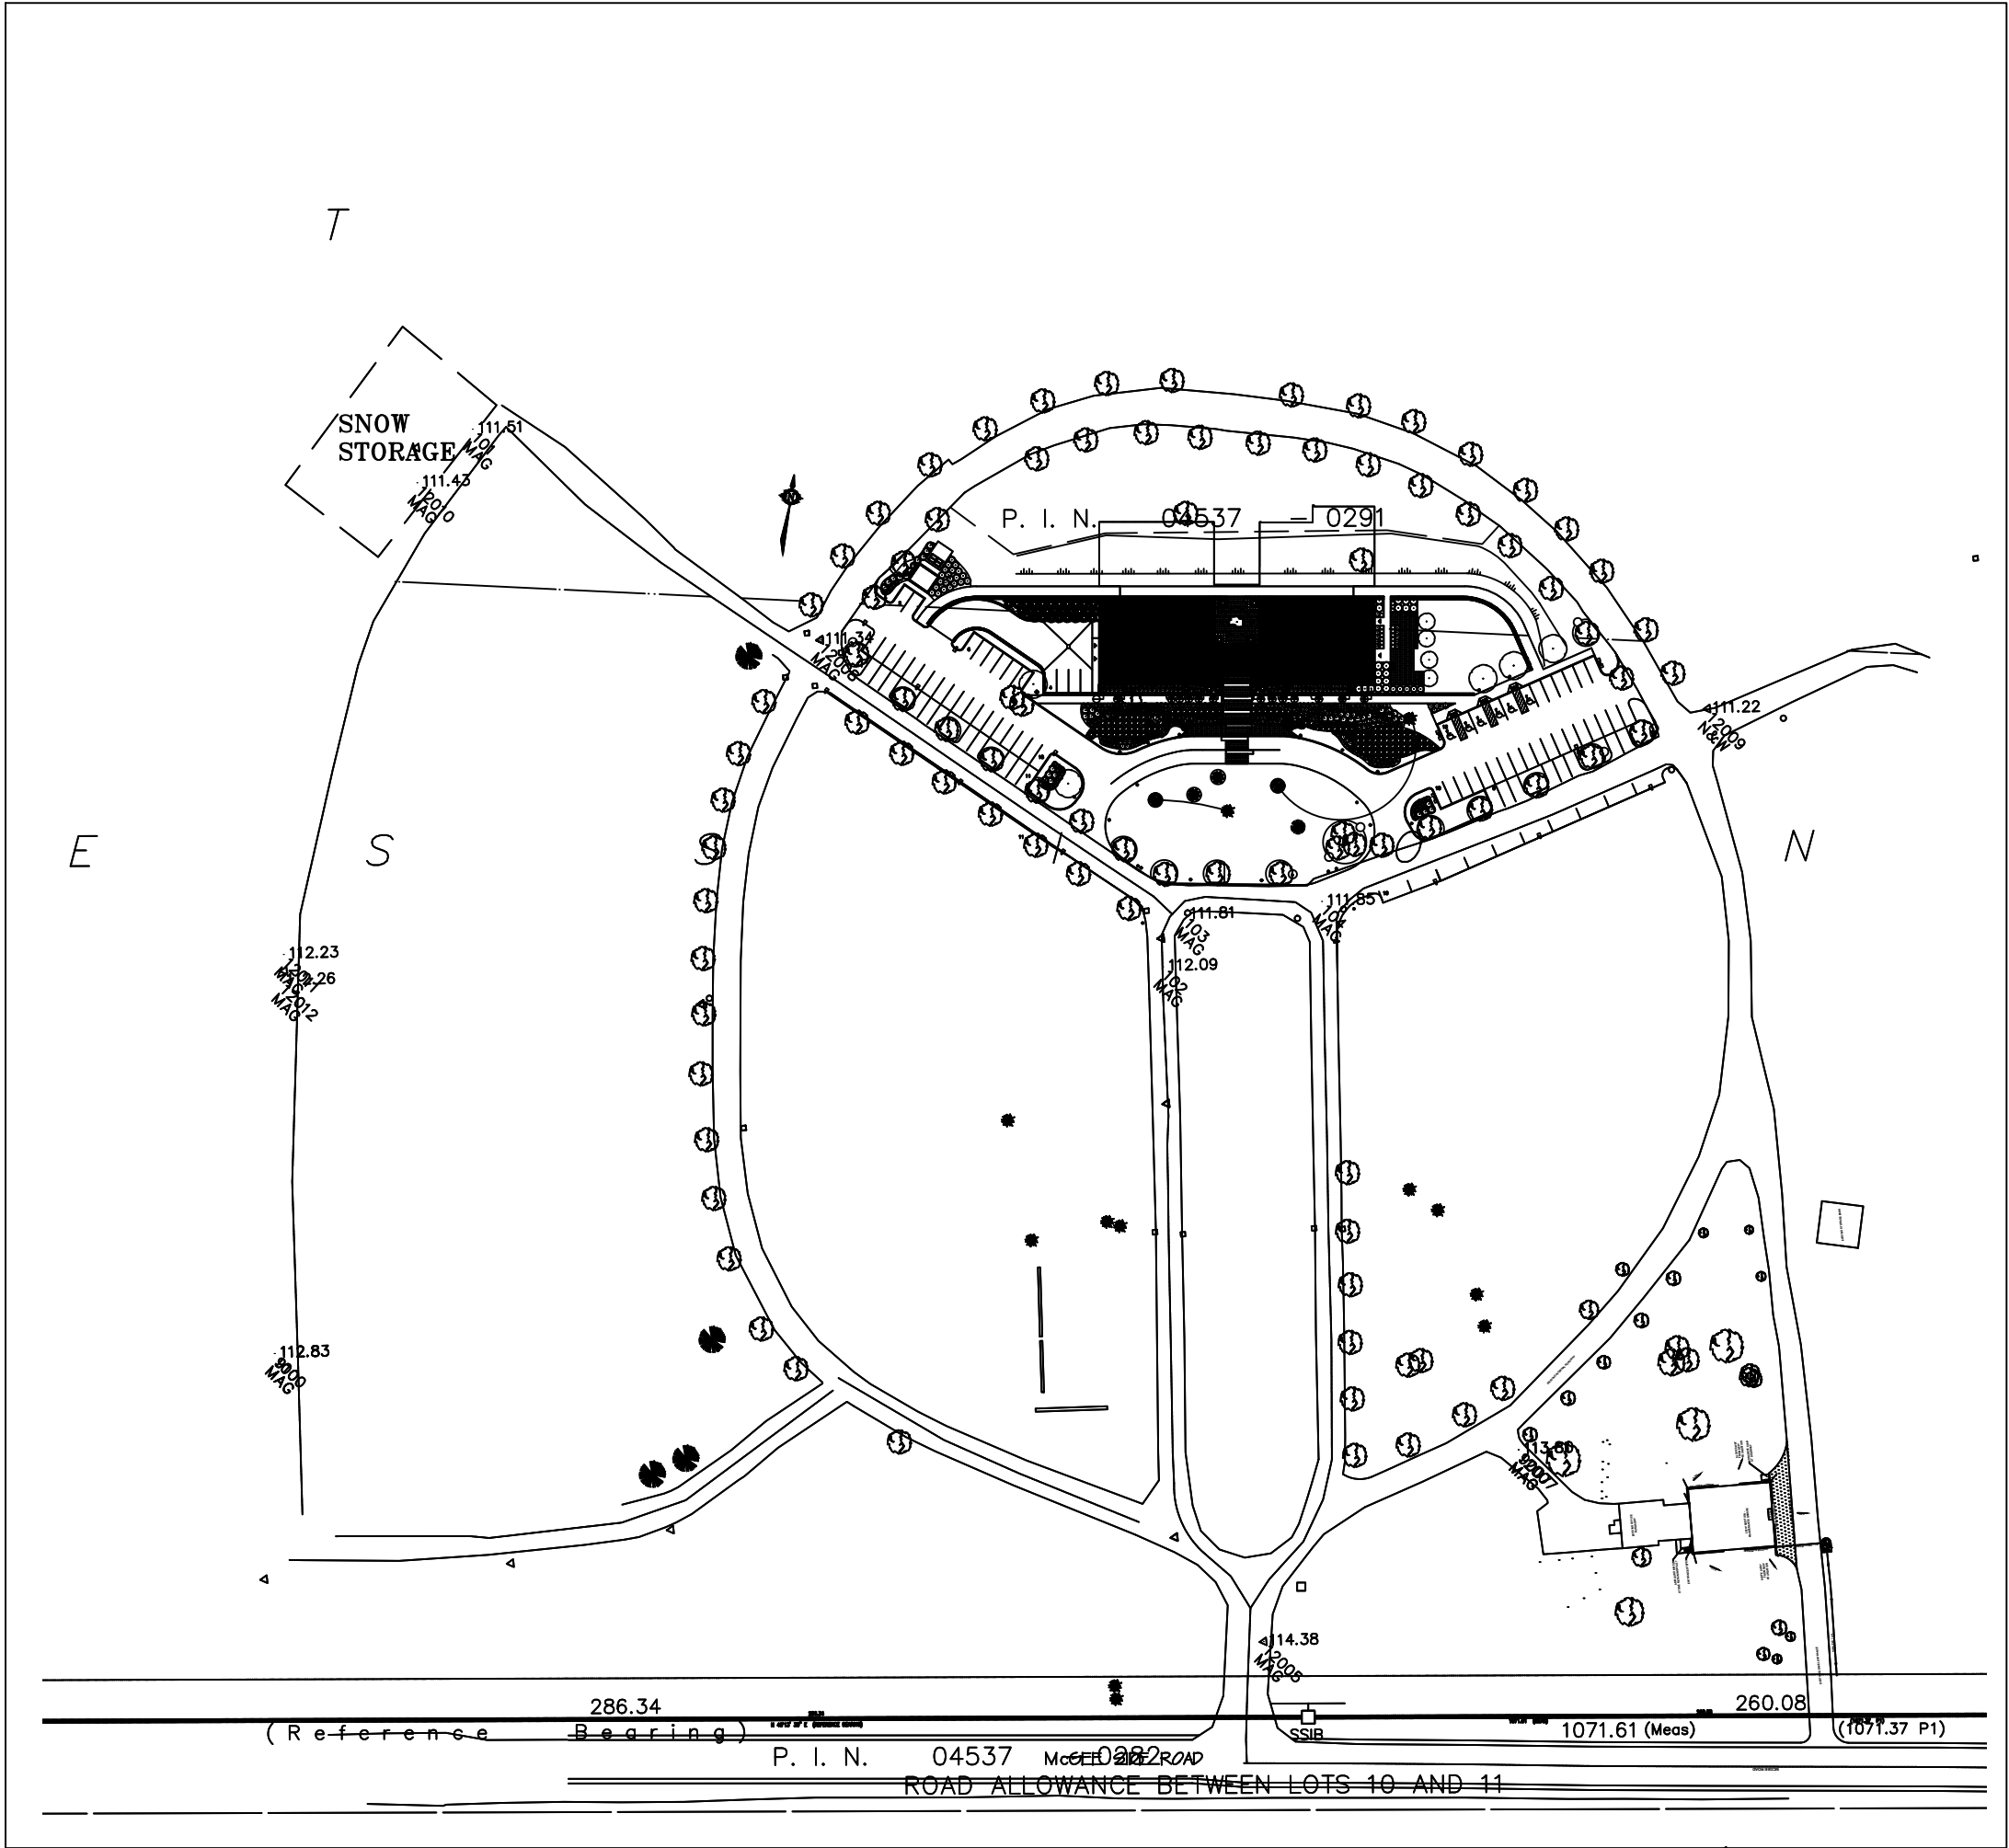


9 CONTEXT PLAN
L201 SCALE: NTS

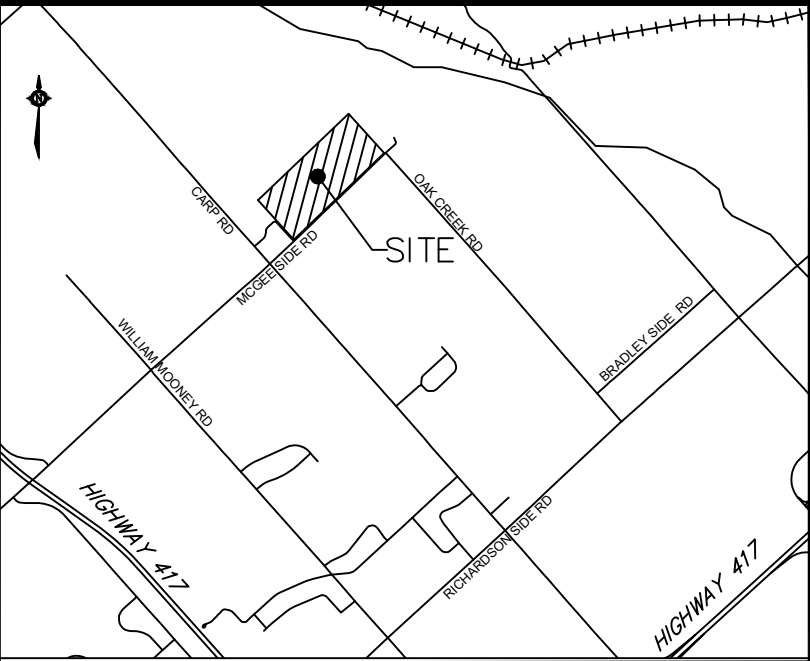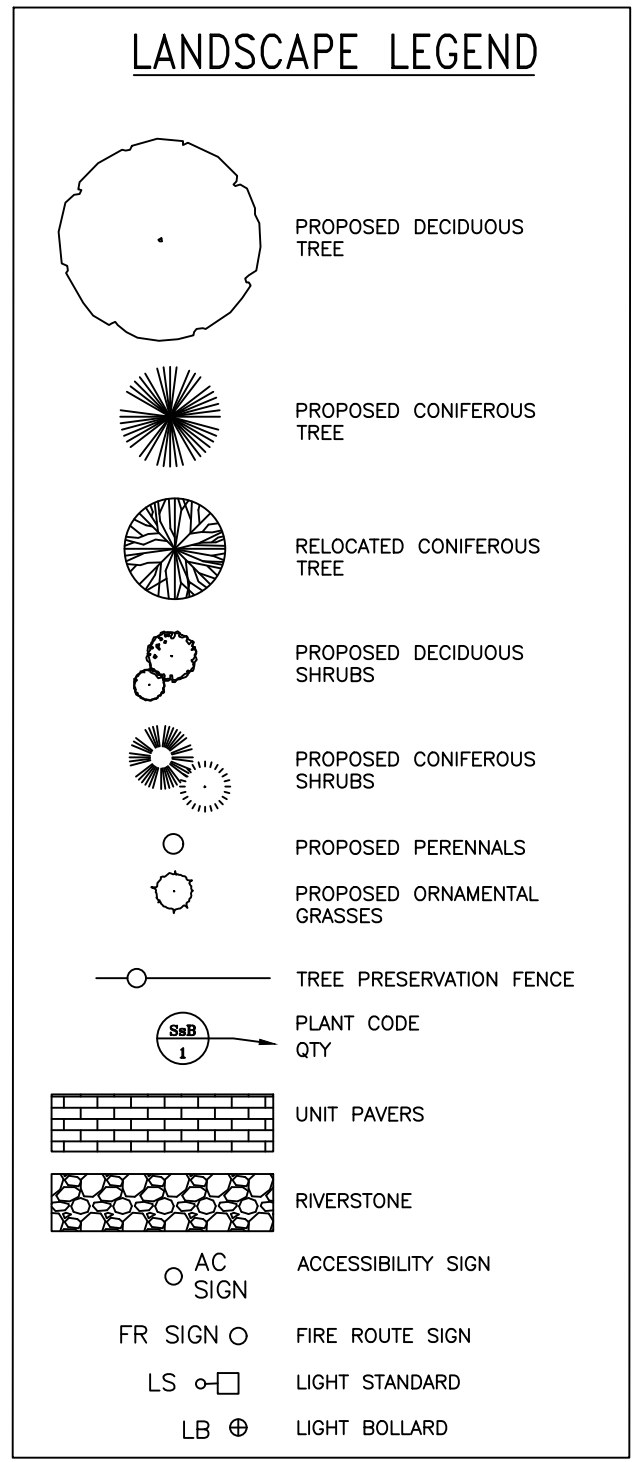

KEY PLAN Scale: n.t.s.

5/30 AUG 19	RESUBMIT FOR SITE PLAN APPROVAL	
4/14 JUN 19	SUBMIT FOR SITE PLAN APPROVAL	
3/29 MAY 19	COORDINATED WITH GRADING/SERVICING	
2/04 MAR 19	ISSUED FOR PHASE ONE	
1/24 AUG 18	ISSUED FOR PRICING	
No.	Date	Description

Revisions:

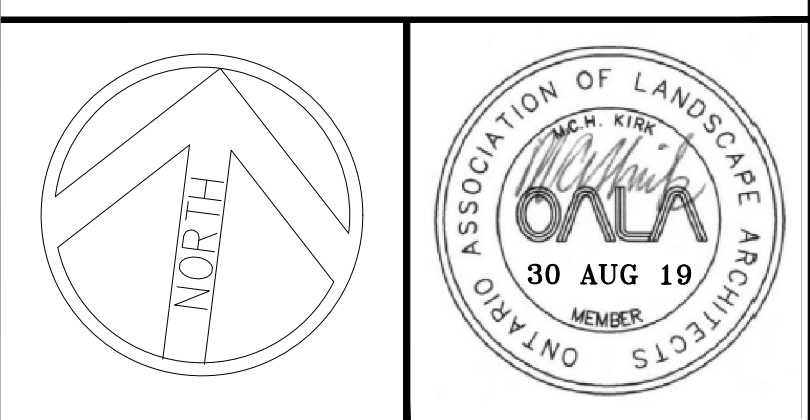

CATHERINE H. KIRK
Landscape Architect
1379 CONCESSION 10, FORMOSA, ONT. N0G 1W0
TEL: (519) 623-9324

Pinecrest
Remembrance
Services

HIGHLAND PARK
REMEMBRANCE
2037 MCGEE SIDE ROAD
OTTAWA, ONTARIO

LANDSCAPE
ENLARGEMENTS &
PLANT LIST

Scale: AS NOTED

Date: 13 MARCH 2018

Project No.: 201721

File No.: D07-12-19-0112

Drawing Number:

L201