



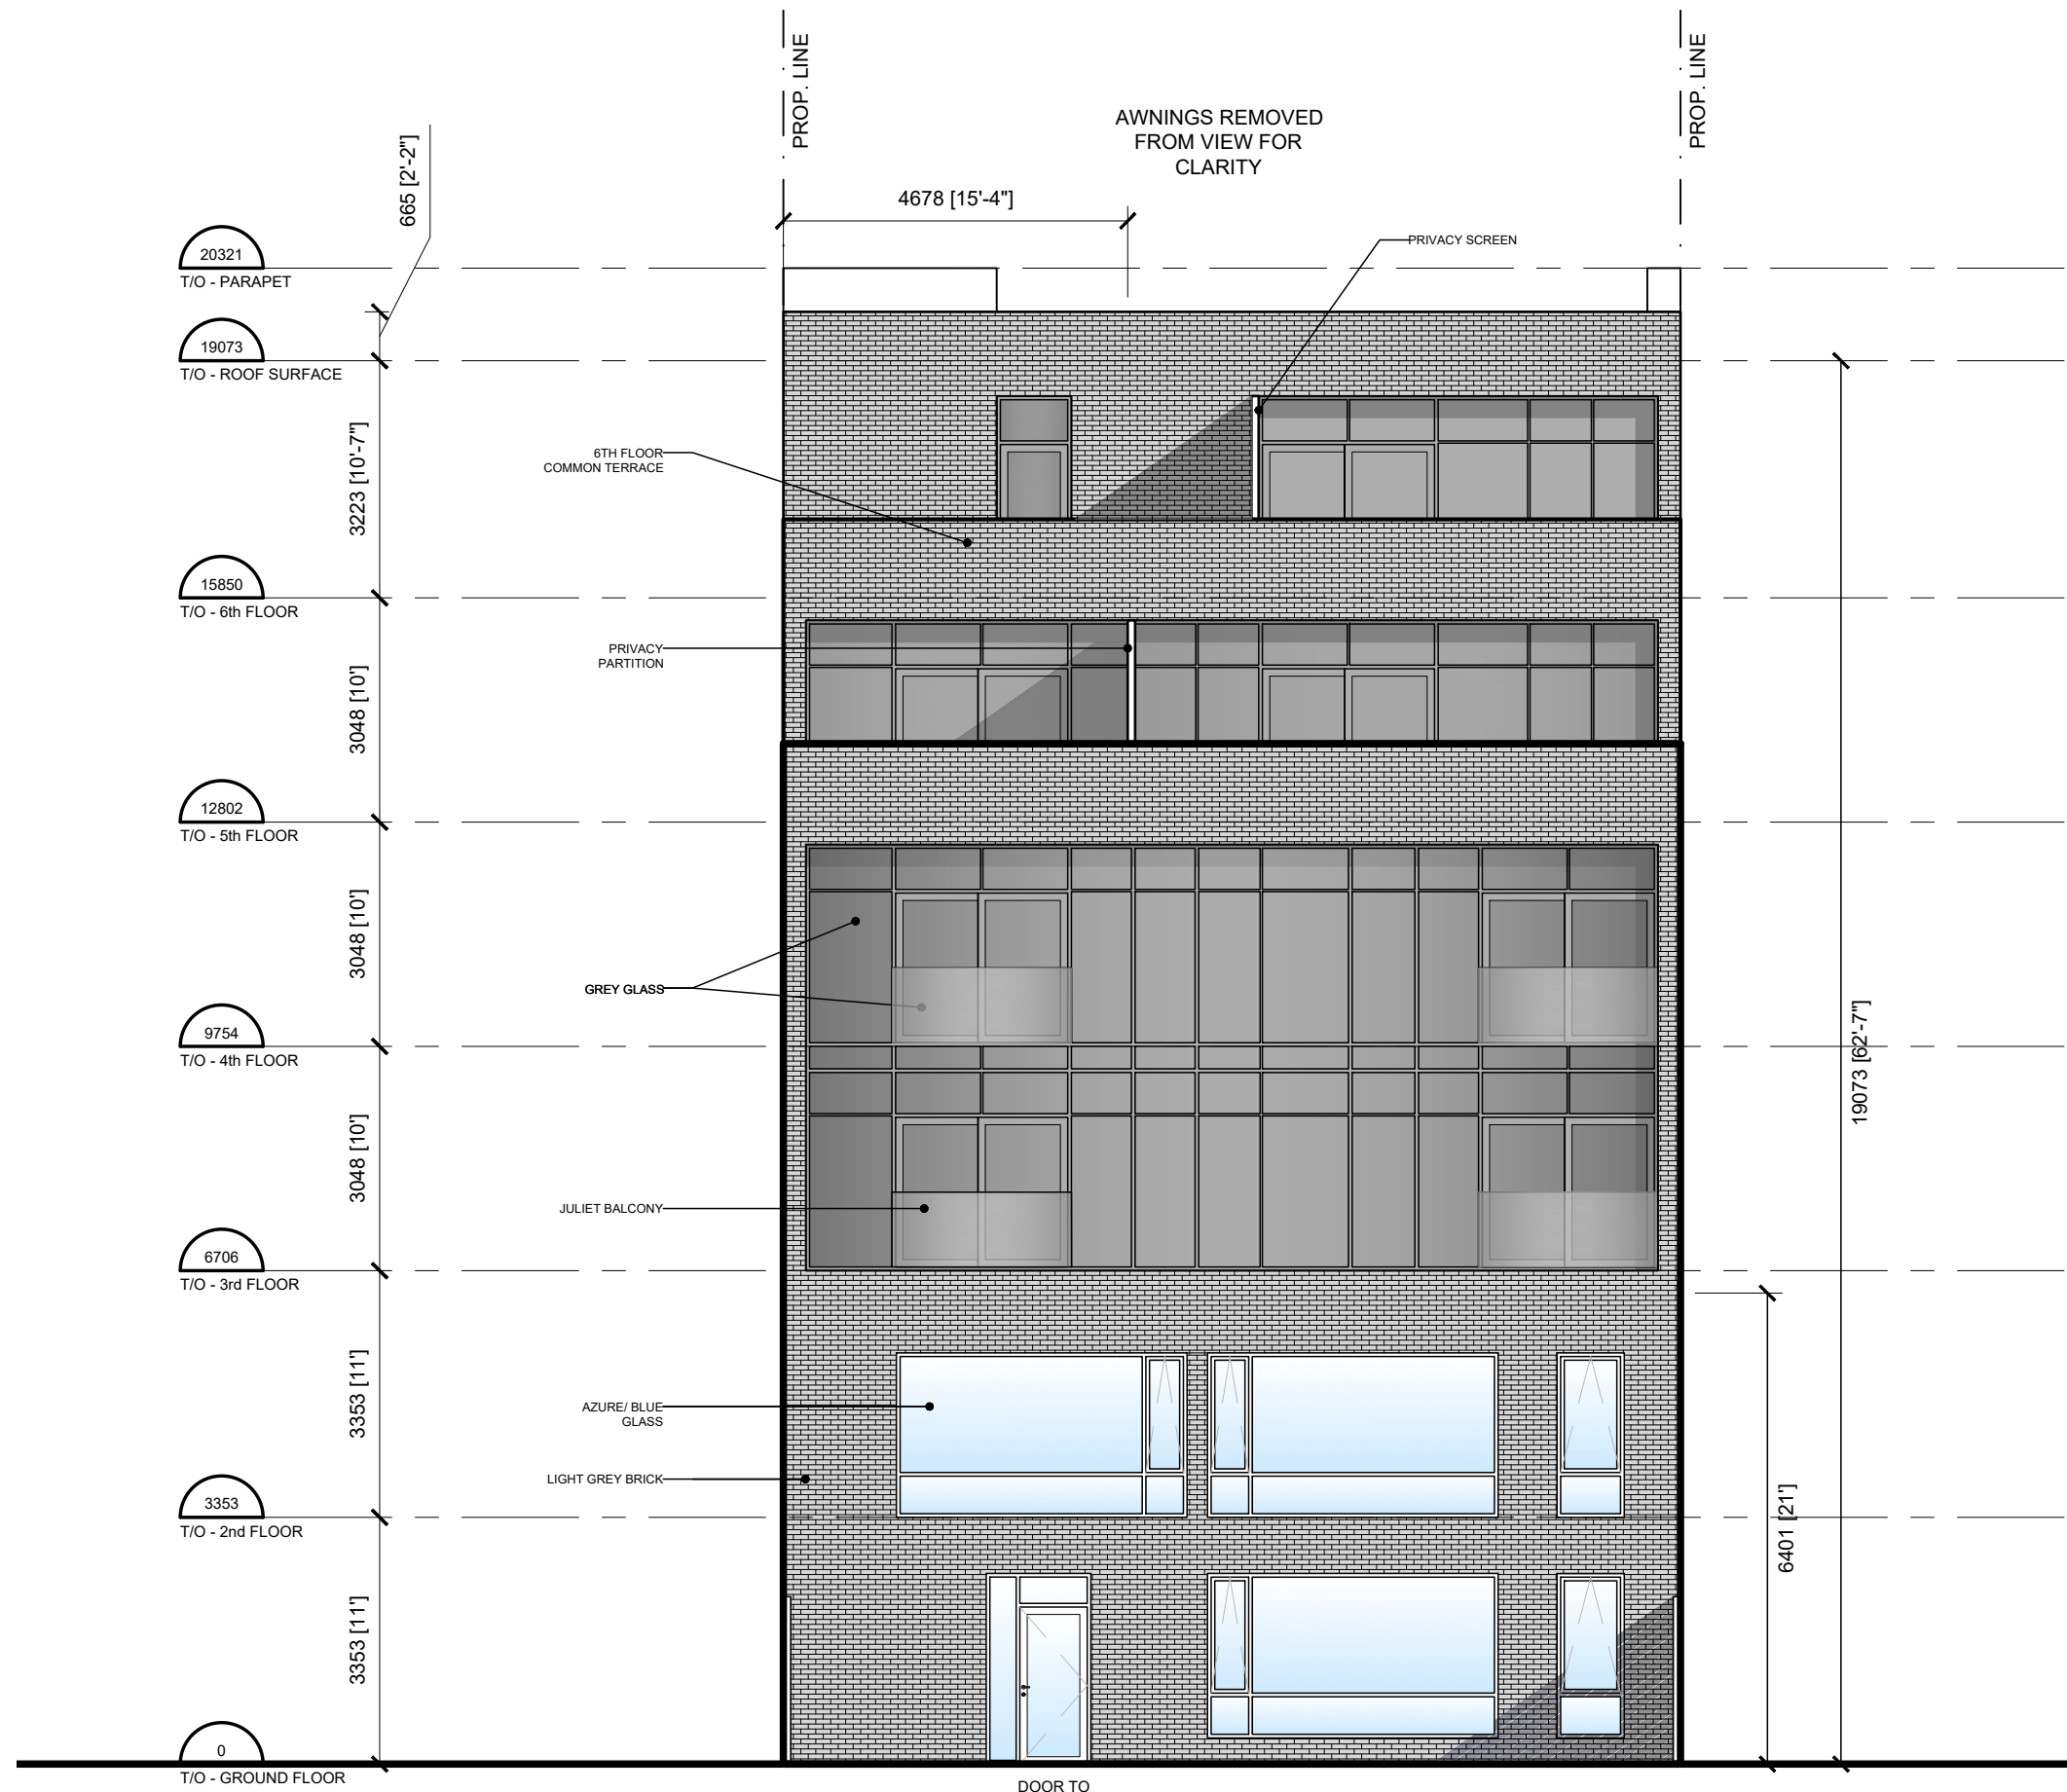


1 SOUTH ELEVATION



3 NORTH ELEVATION

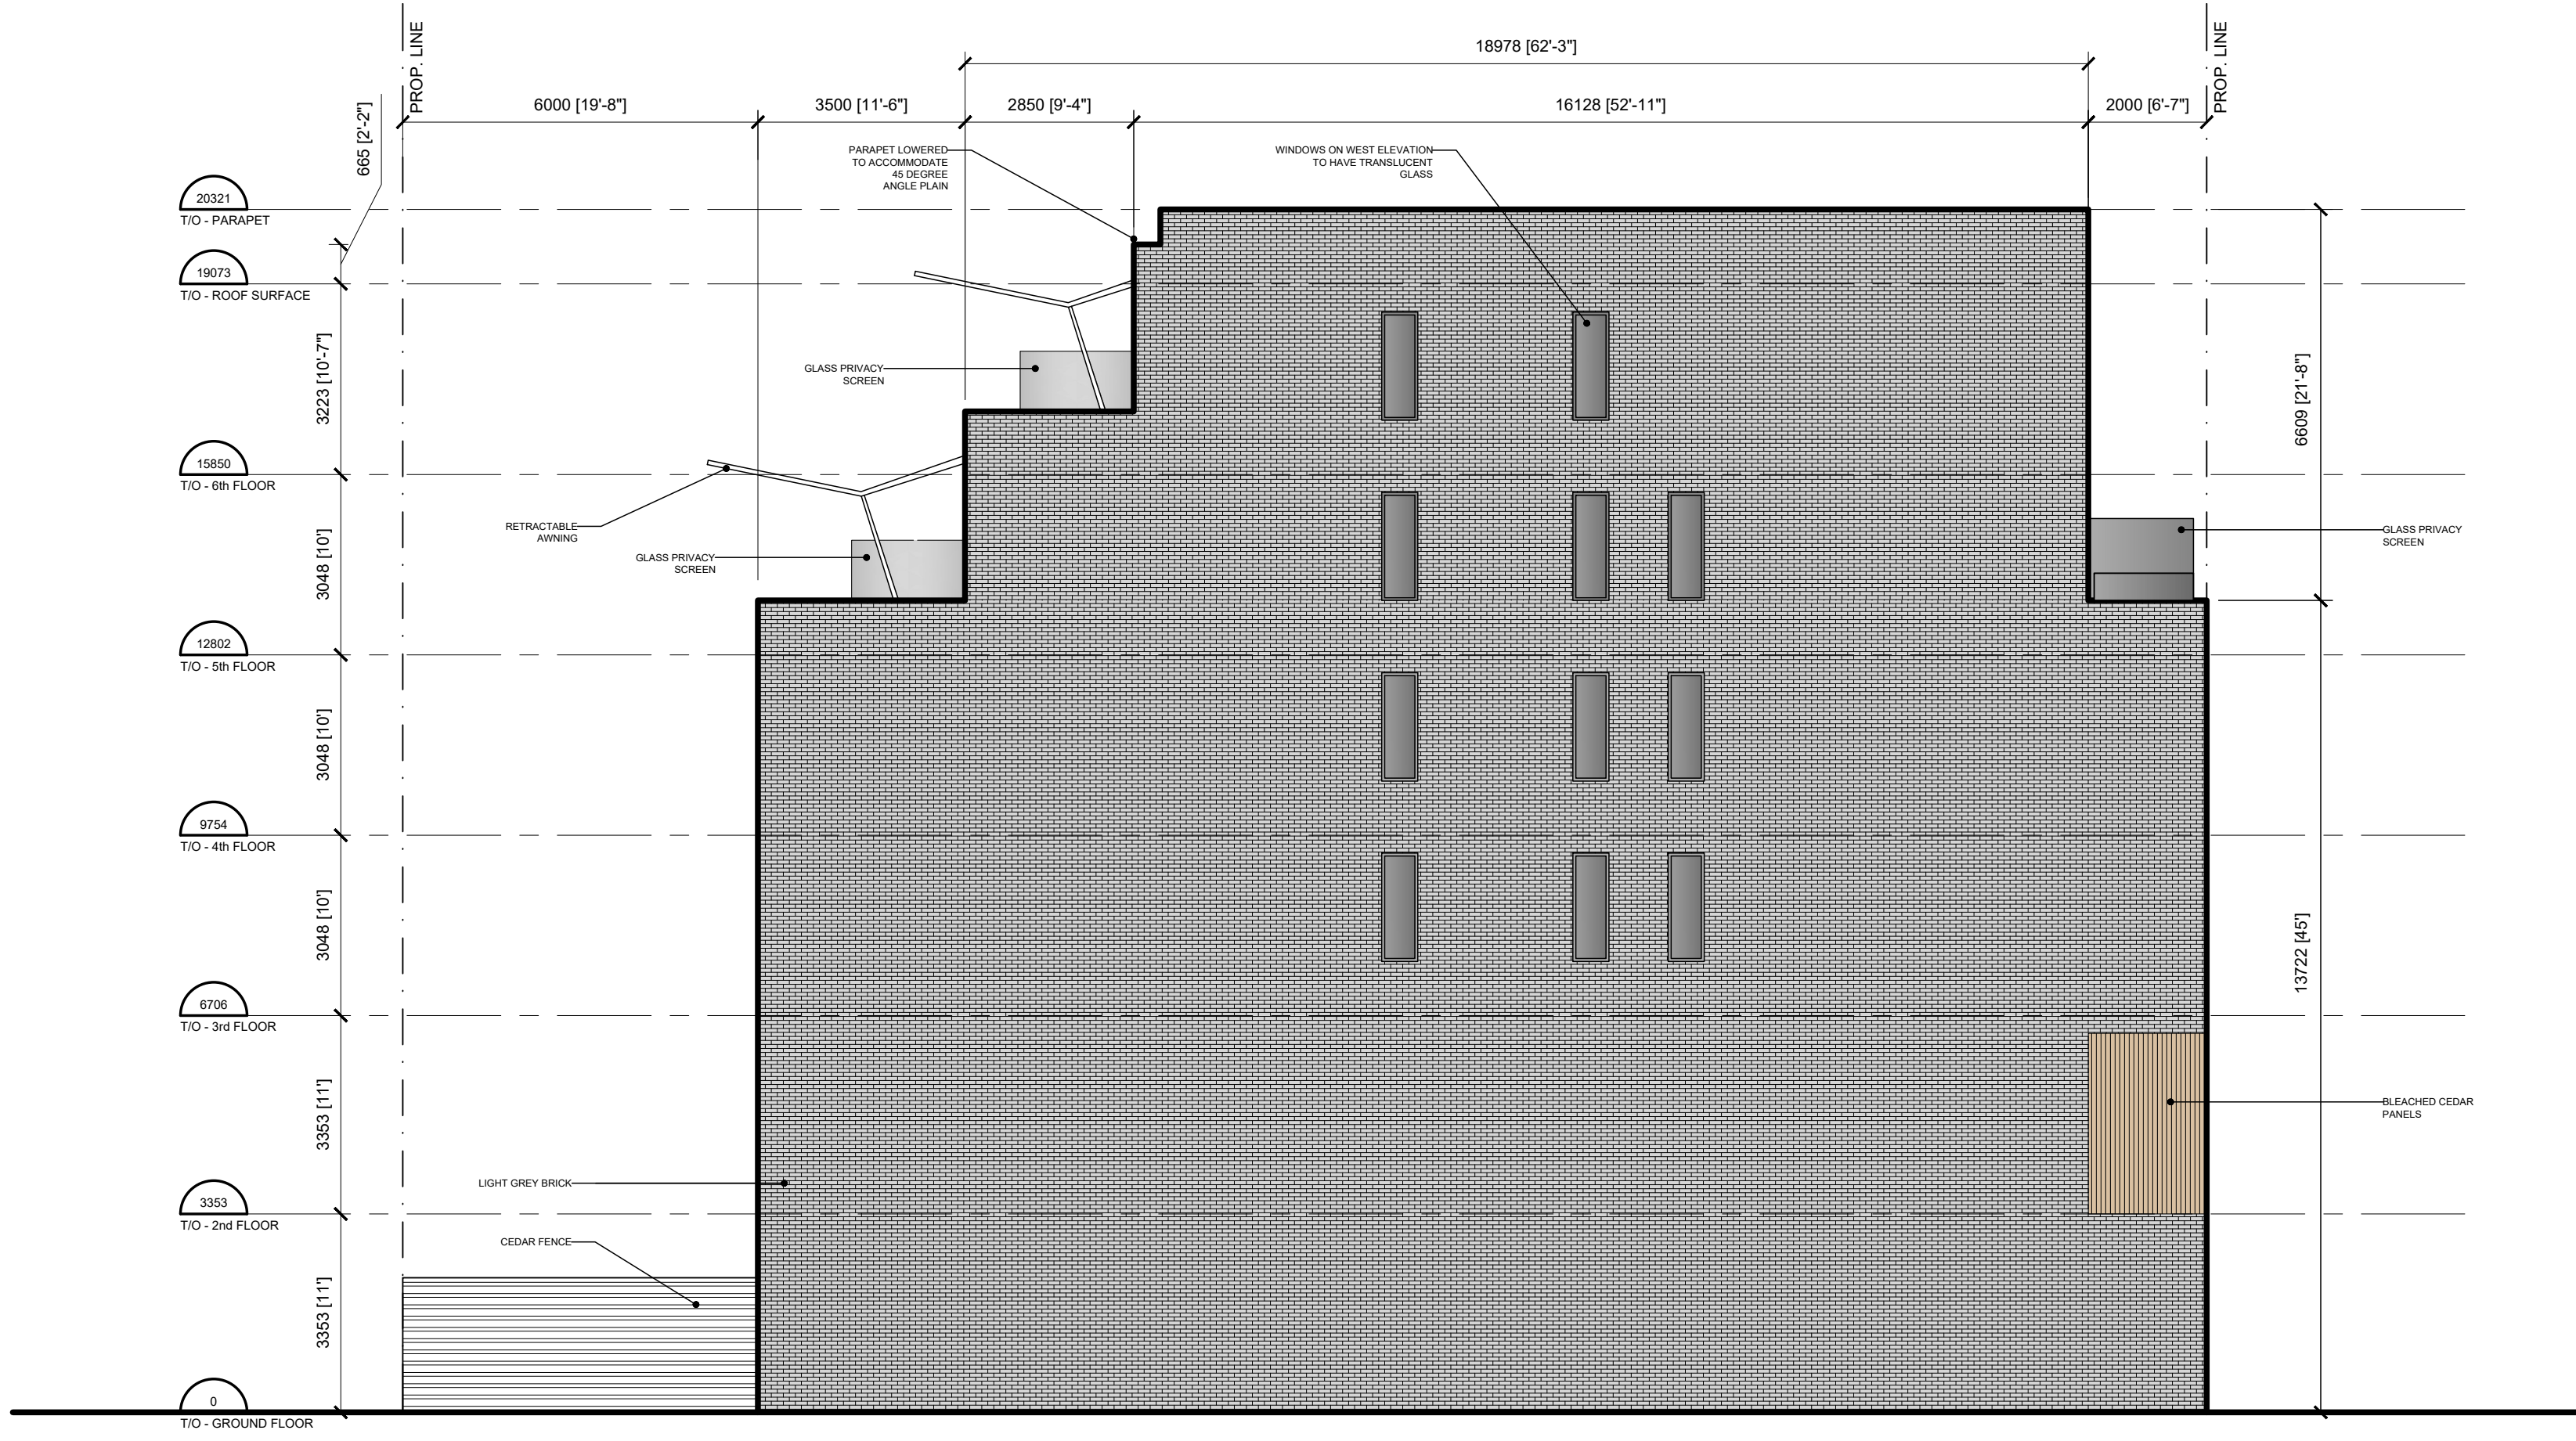

2 WEST ELEVATION

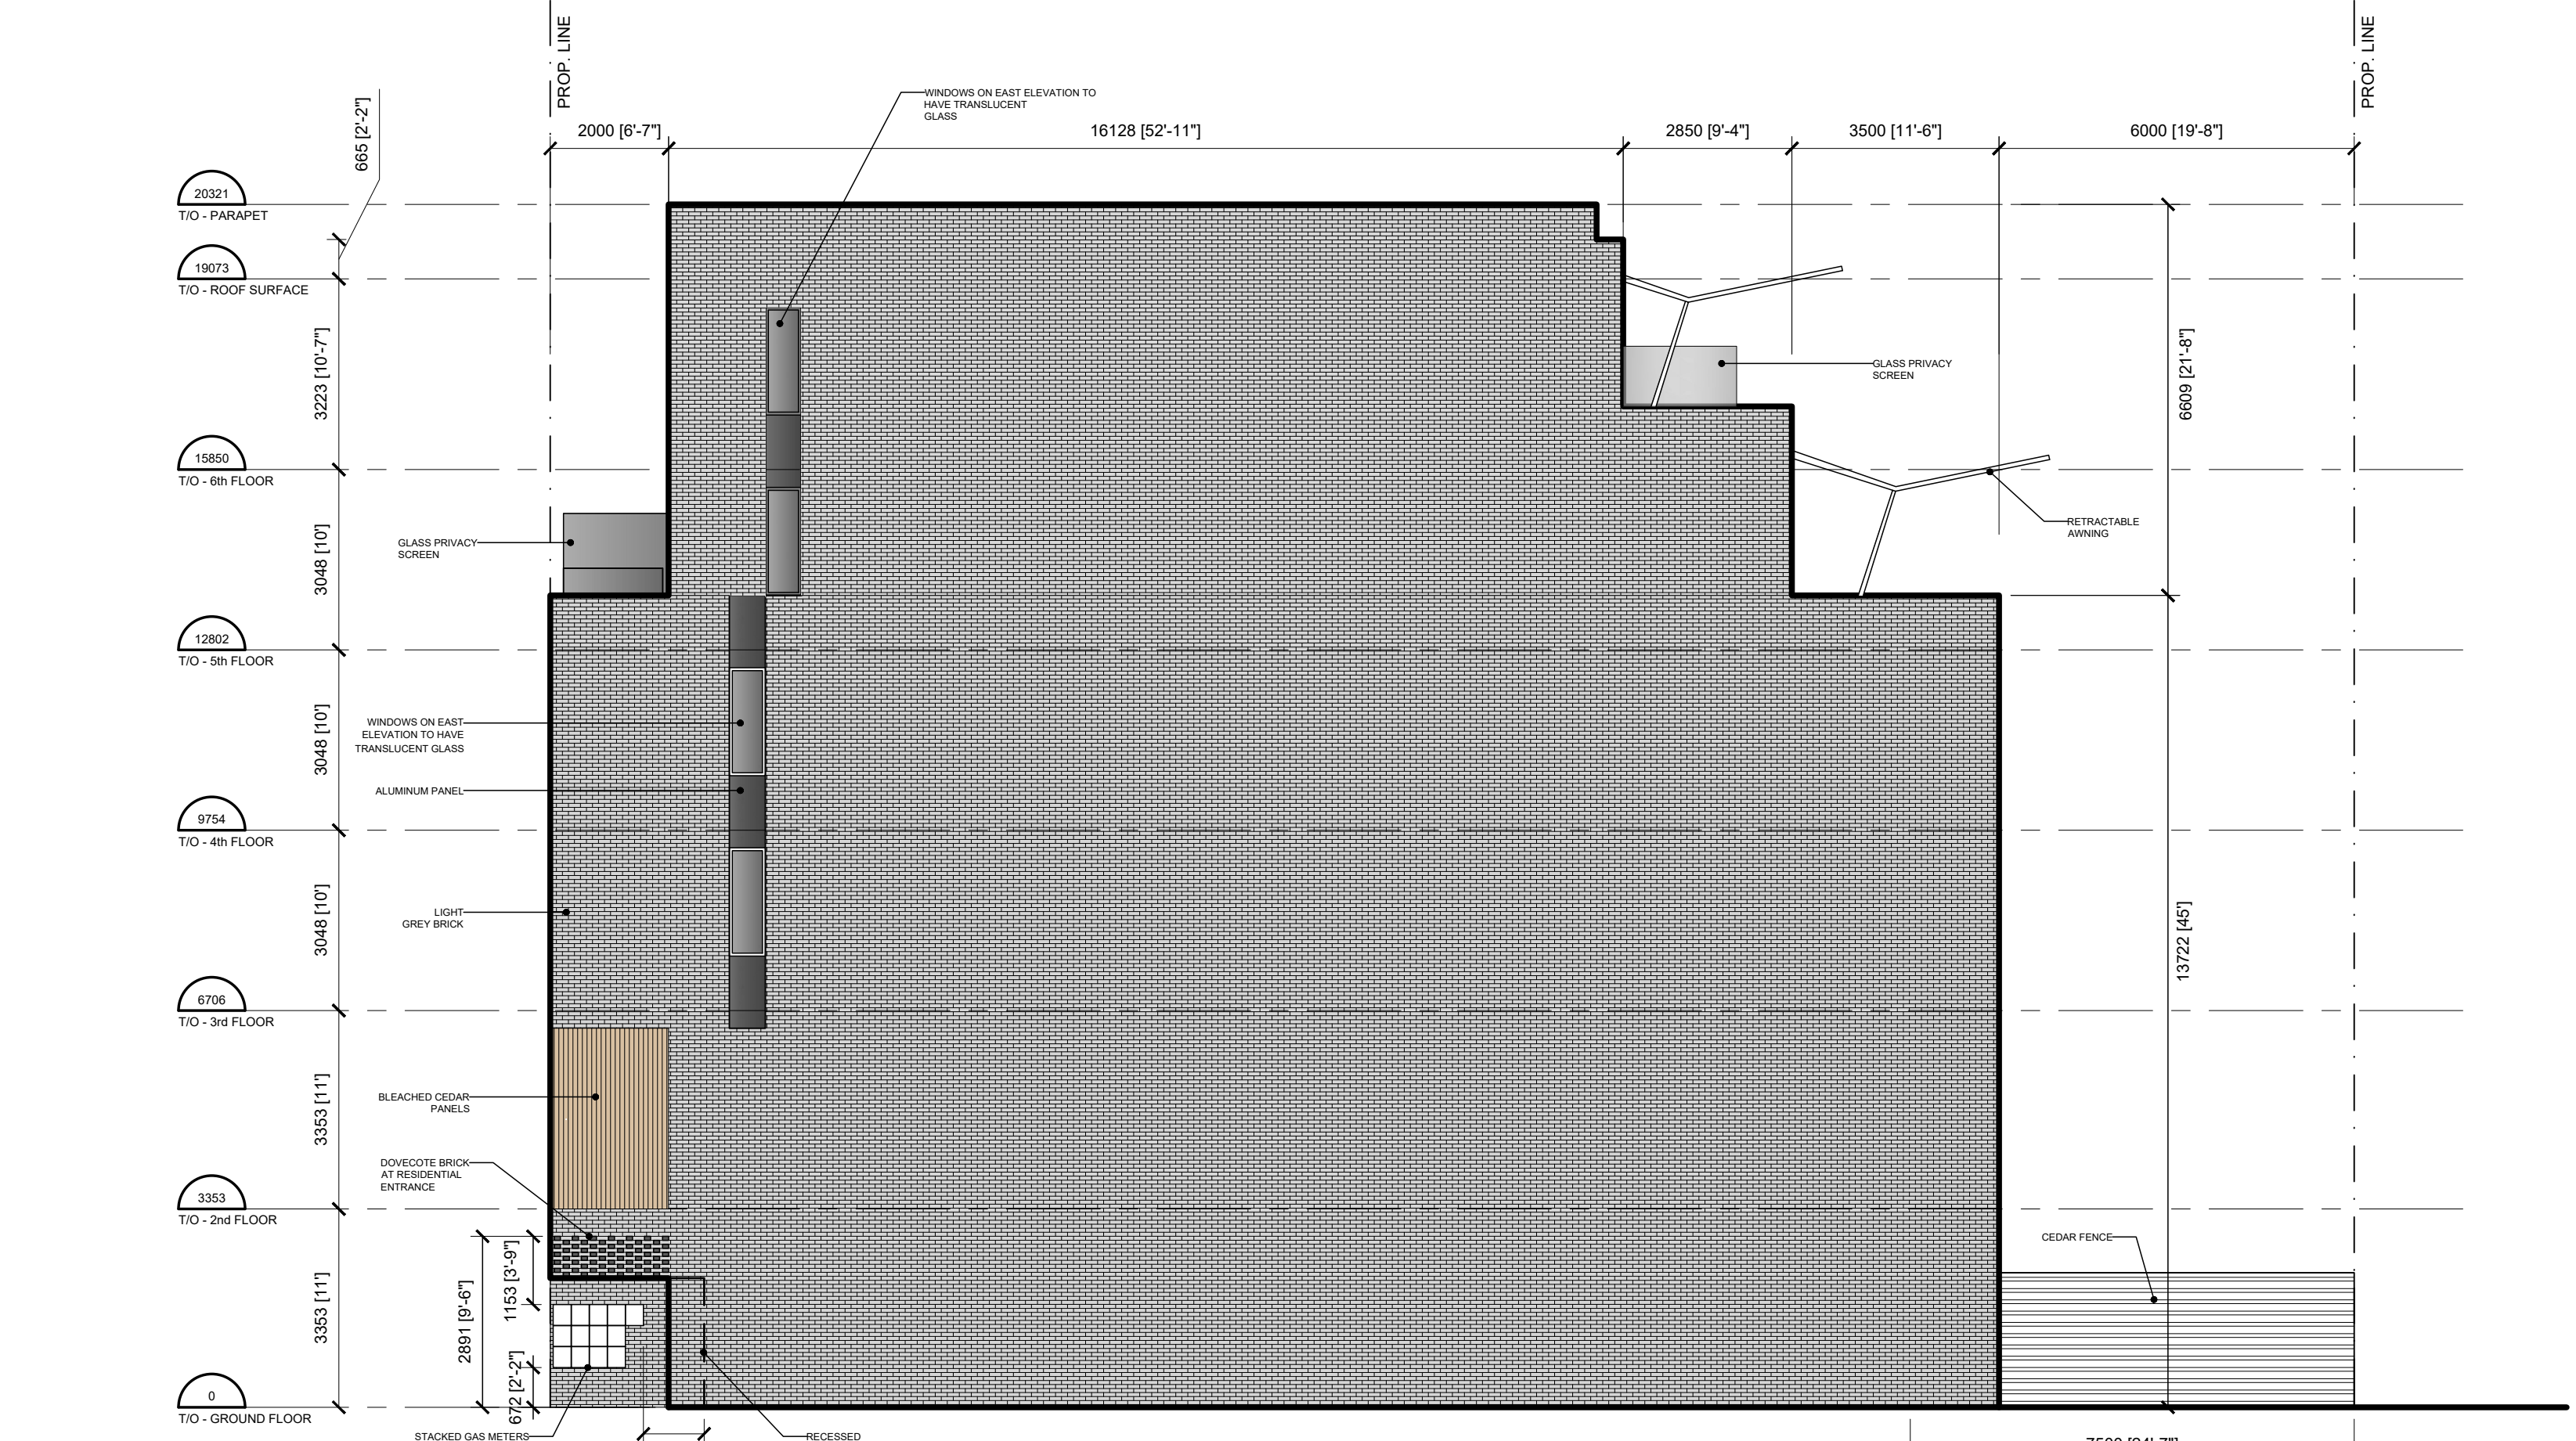

4 EAST ELEVATION

IT IS THE RESPONSIBILITY OF THE APPROPRIATE CONTRACTOR TO CHECK AND VERIFY ALL DIMENSIONS ON SITE AND TO REPORT ALL ERRORS AND/OR OMISSIONS TO THE ARCHITECT.
ALL CONTRACTORS MUST COMPLY WITH ALL PERTINENT CODES AND BY-LAWS.
THIS DRAWING MAY NOT BE USED FOR CONSTRUCTION UNTIL SIGNED BY THE ARCHITECT.
DO NOT SCALE DRAWINGS.
COPYRIGHT RESERVED.

No.	DESCRIPTION	DATE
2	RE-ISSUED FOR SITE PLAN APPLICATION	2019.08.28
1	ISSUED FOR SITE PLAN APPLICATION	2019.04.09

REVISIONS:

ARCHITECT SEAL:

RODERICK LAHEY
LICENCE
4375

NORTH ARROW:


CLIENT:
SAAISH INC.
648 Mansfield Ave, Ottawa, ON
(613) 600-8275

ARCHITECT:

roderick lahey architect inc.

PROJECT TITLE:

89 RICHMOND ROAD

OTTAWA ONTARIO

SHEET TITLE:

ELEVATIONS

DRAWN:
RLA

CHECKED:
RLA

SCALE:
1:100

PROJECT No.
1734

SHEET No.
A200